


REVISION SCHEDULE					
REV. NO.	REV. DESCRIPTION	REV. DATE	DRAWN	CHECKED	
PL1	ISSUED FOR PLANNING	01/08/2023	BF	KOM	
PL2	ISSUED FOR PLANNING	16/08/2023	BF	AL	
PL3	ISSUED FOR PLANNING	16/02/2024	KJD	AL	

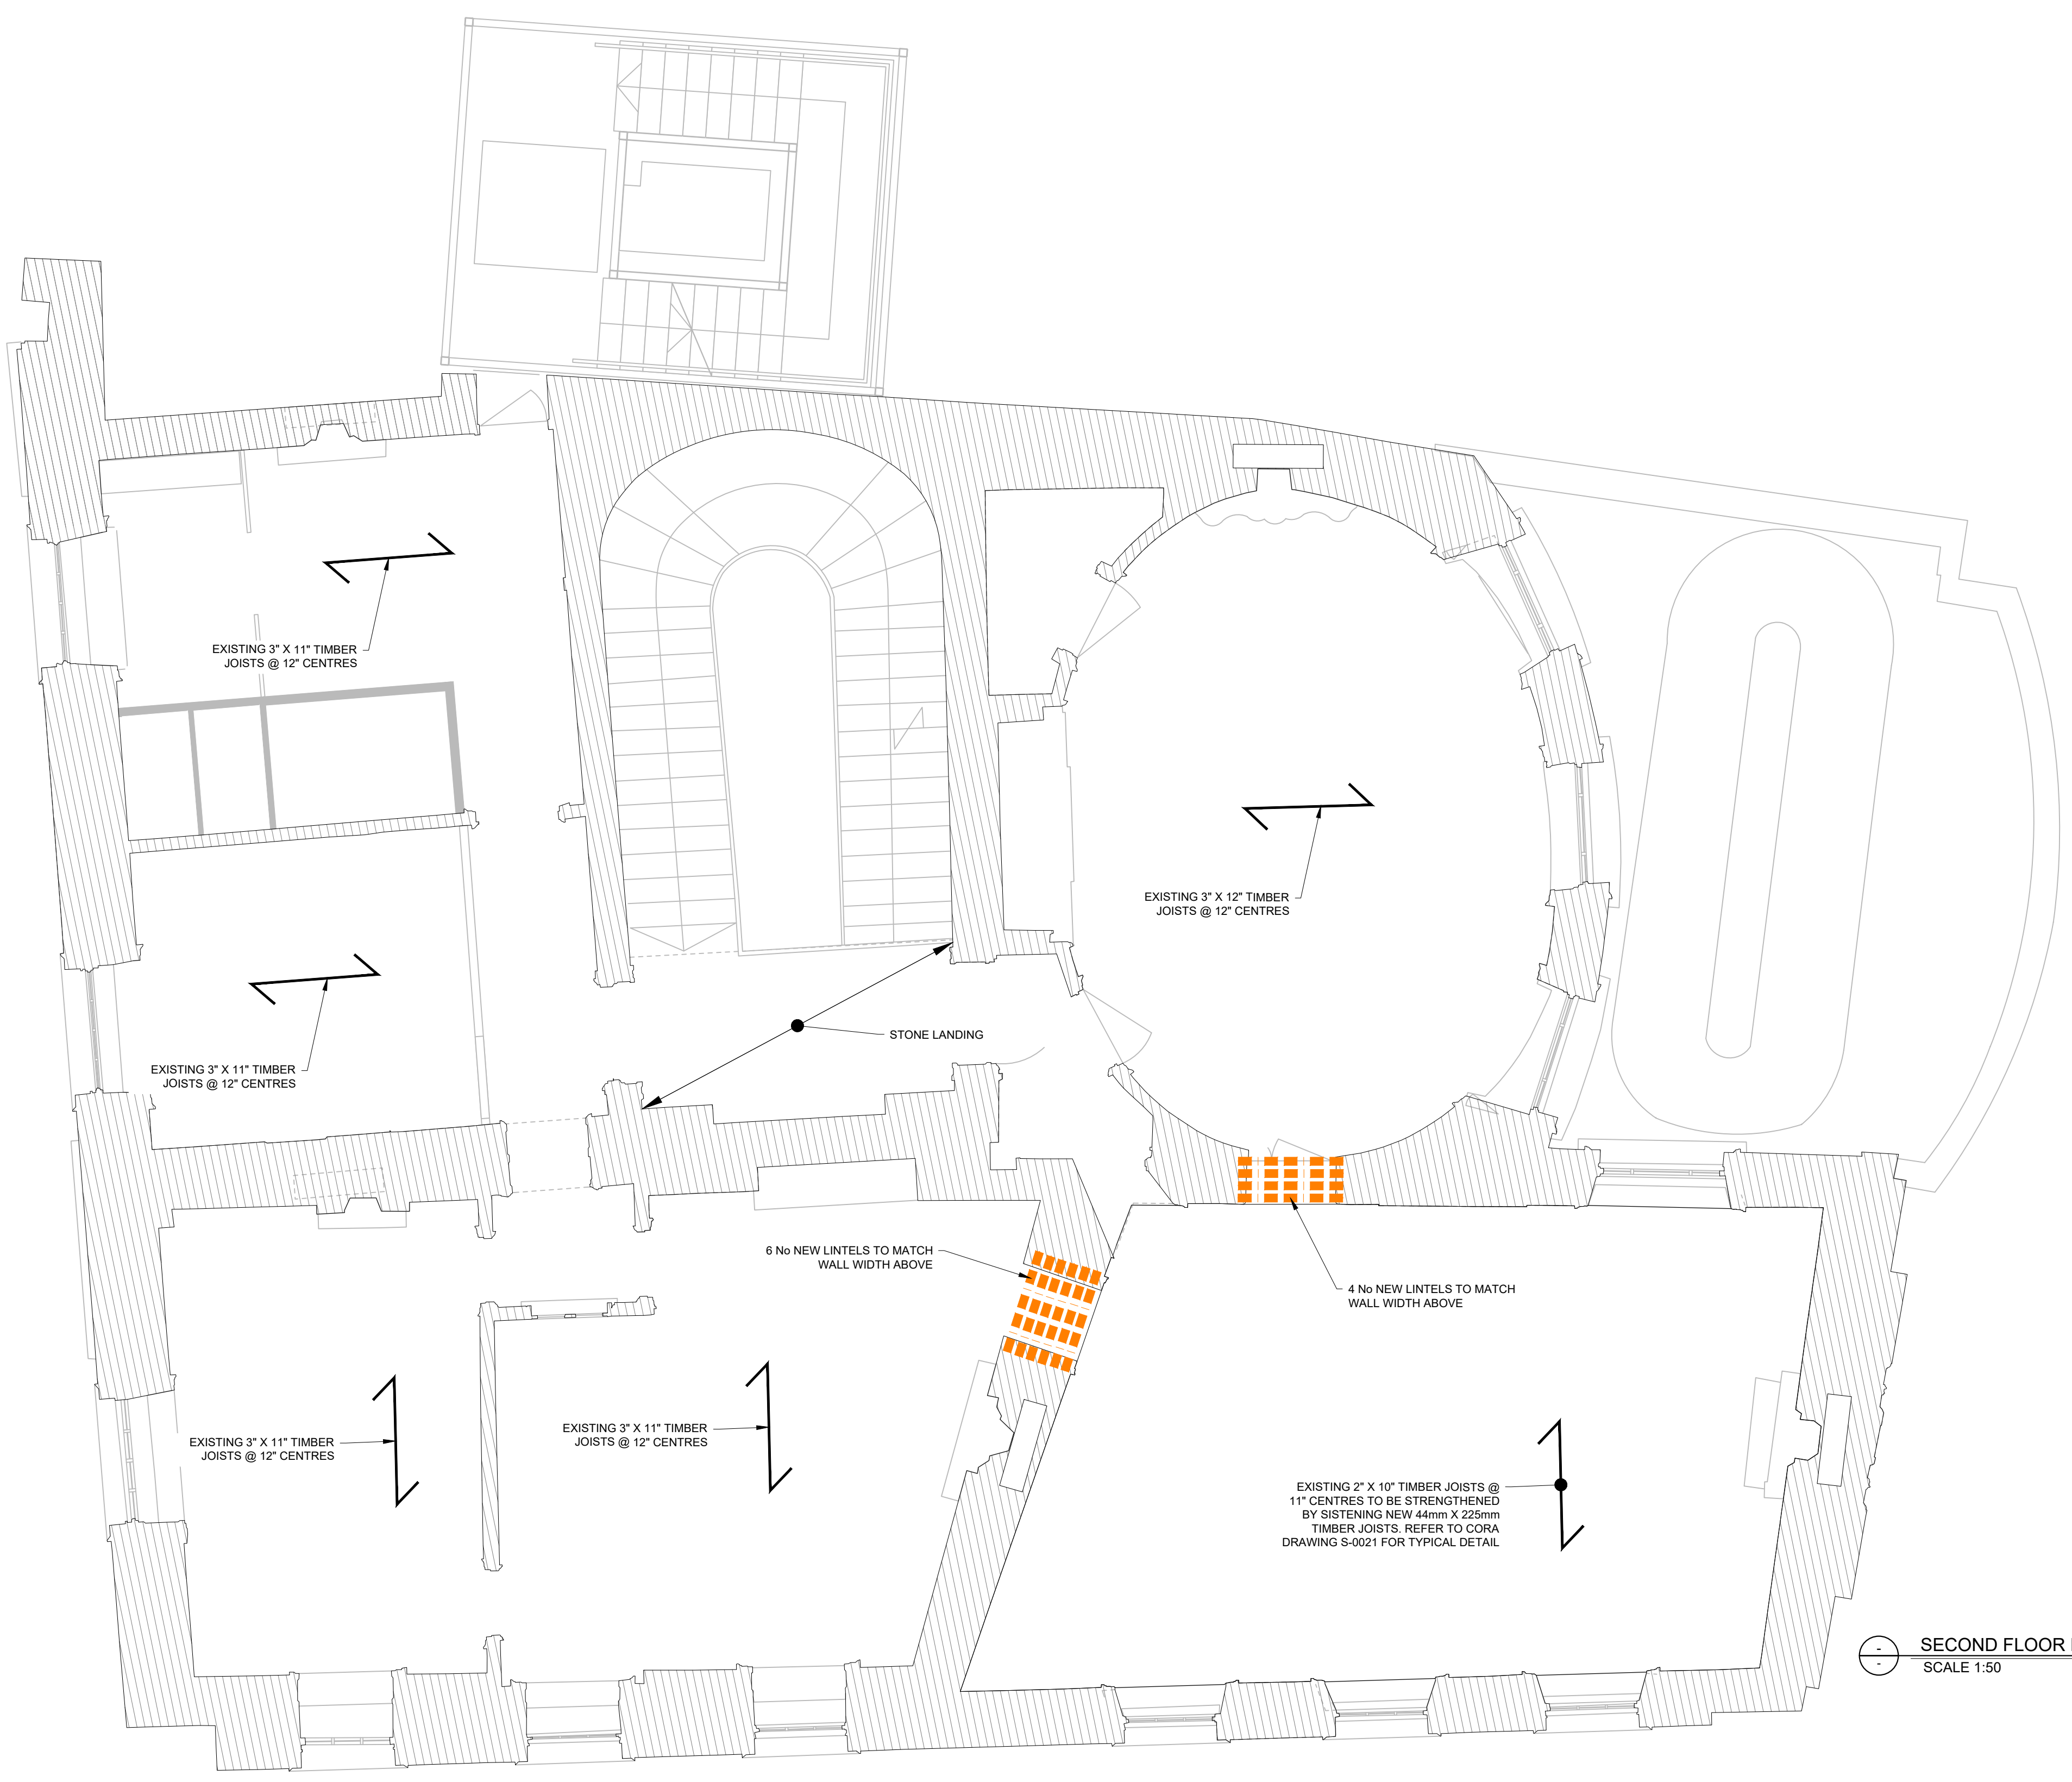

**LEGEND:**

	EXISTING WALLS/ FOUNDATIONS TO REMAIN
	100mm x 150mm DEEP KILLESHAL PRECAST REINFORCED CONCRETE LINTEL
	STRUCTURAL WALLS UNDER

**NOTE:**  
ALL LINTELS NOT HIGHLIGHTED TO BE RETAINED. ALLOW FOR CORA INSPECTION

**NOTE:**  
CONTRACTOR TO PROVIDE TEMPORARY WORKS DESIGN TO ALLOW FORMING OPENING IN WALL. DESIGN TO BE SUBMITTED AND APPROVED PRIOR TO COMMENCEMENT OF WORKS

**FLOOR LEGEND:**

	EXISTING TIMBER FLOOR JOISTS
	EXISTING TIMBER FLOOR JOIST SYSTEM TO BE STRENGTHENED

SECOND FLOOR PLAN  
SCALE 1:50

Drawing Stage:  <b>PLANNING</b>	Project Details:	Notes	Drawn by:	Checked by:	Approved by:	Date:	 Behan House, 10 Lower Mount Street, Dublin 2. D02 HT71 Tel: +353 1 661 1100 e-mail: info@cora.ie Web: www.cora.ie					
	Site Address:		NEWCOMEN BANK BUILDING	BF	AL	KOM		01/06/2023				
	Client:		DUBLIN CITY COUNCIL	Project Name:		Scale:		Project Number:				
	Architect:		HOWLEY HAYES COONEY	NEWCOMEN BANK BUILDING		1:50 @ A1		2050				
	M&E Designer:		-	Drawing Title:		Project:		Originator:	Zone:	Level:	Type:	Discipline:
Contractor:	-	SECOND FLOOR LEVEL GENERAL ARRANGEMENT		NBB	CORA	ZZ	02	DR	S	004	PL	PL3