
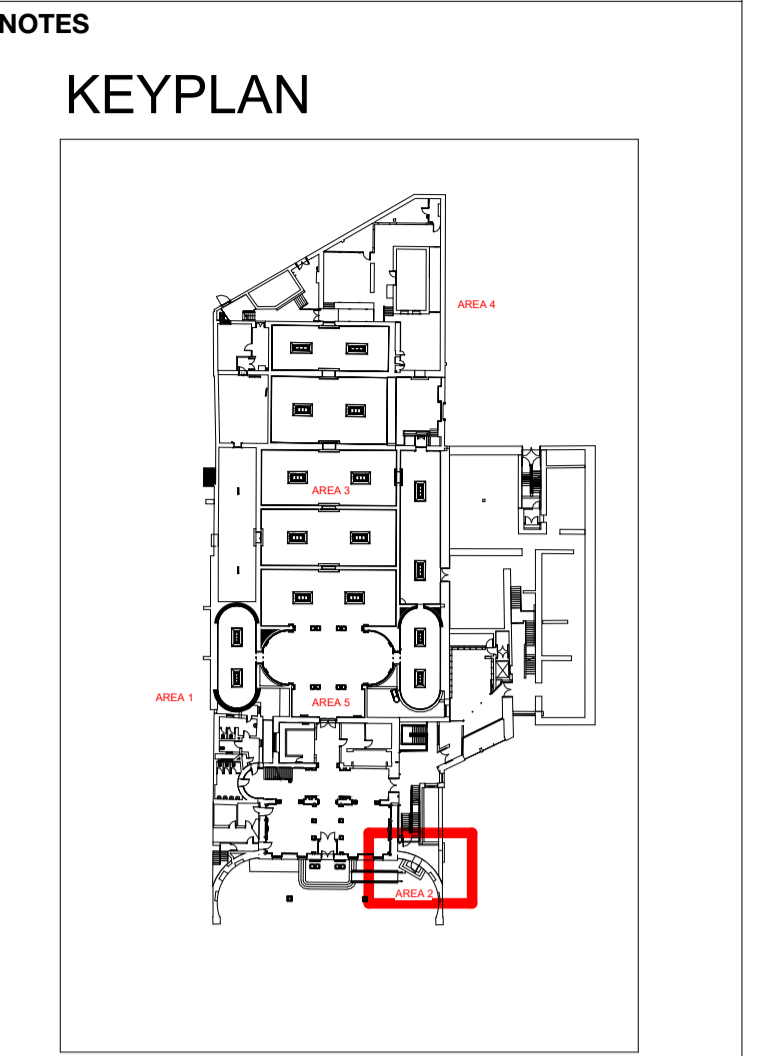
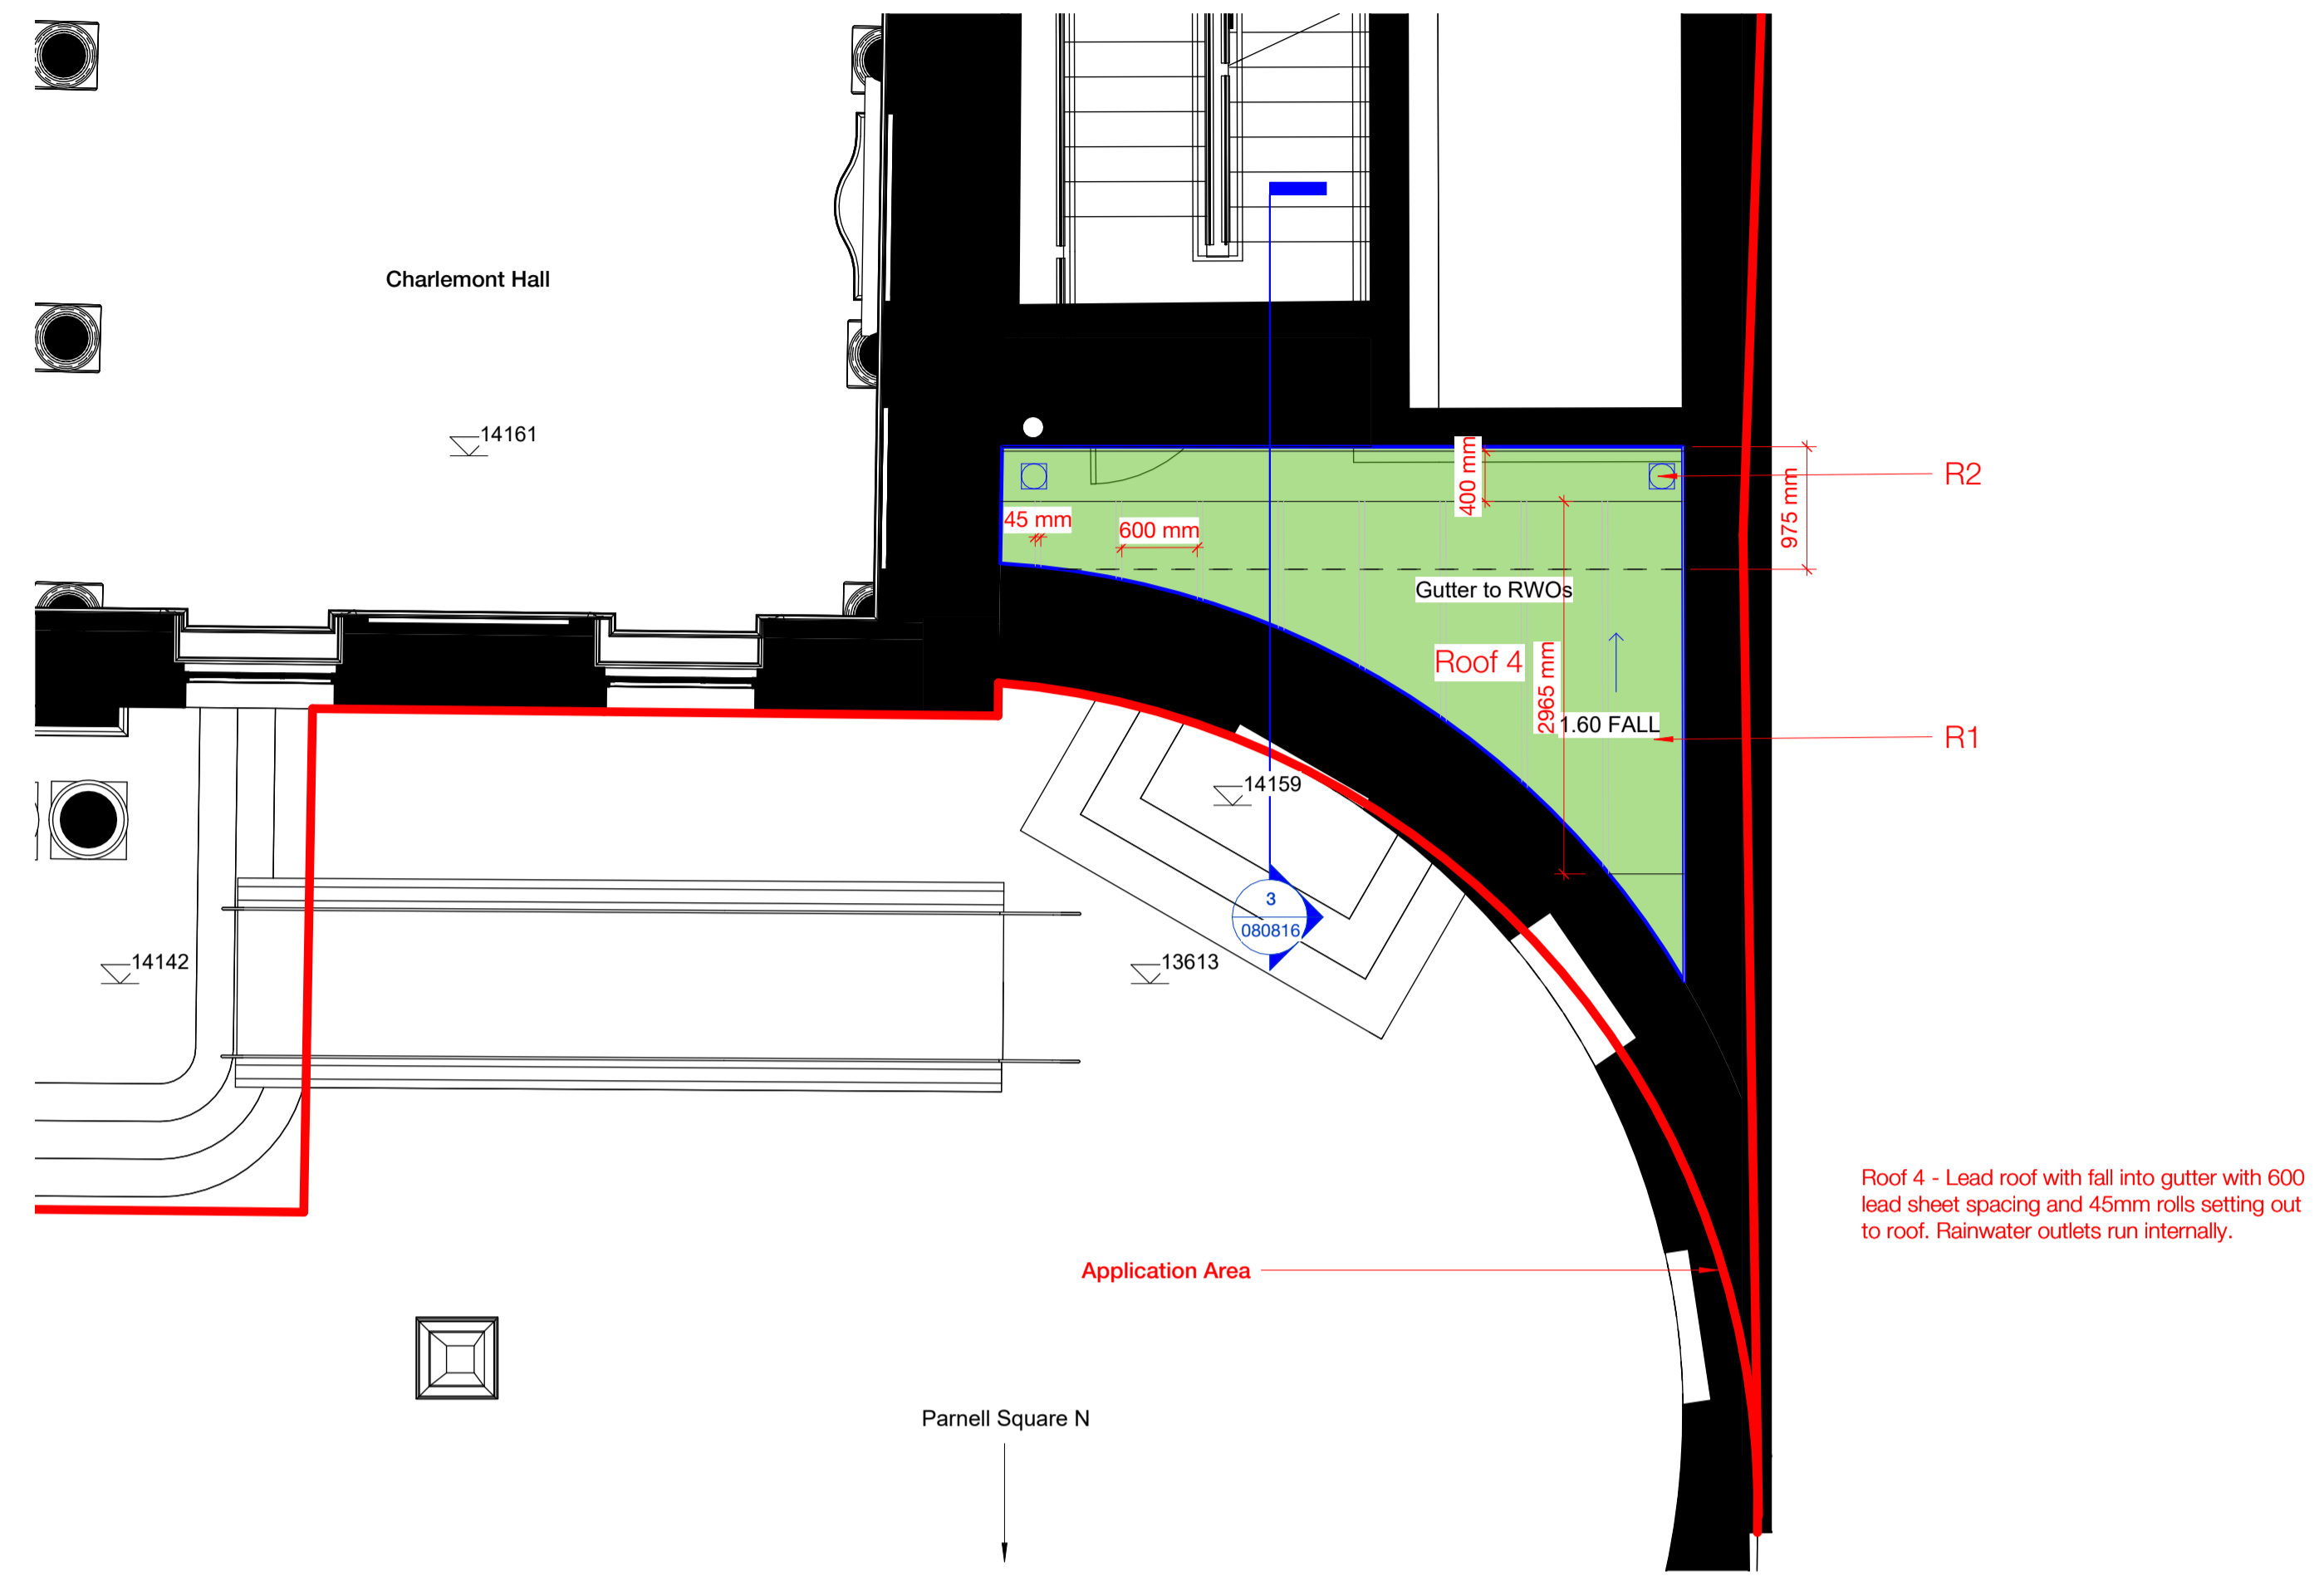


AREA 2

Copyright Hawkins\Brown Architects
 No implied licence exists. This drawing should not be used to calculate areas for the purposes of valuation. Do not scale this drawing. All dimensions to be checked on the site by the contractor and such dimensions to be their responsibility. All work must comply with Irish, European and relevant British Standards. Drawing errors and omissions to be reported to the architect. To be read in conjunction with Architect's specification and other consultant information.

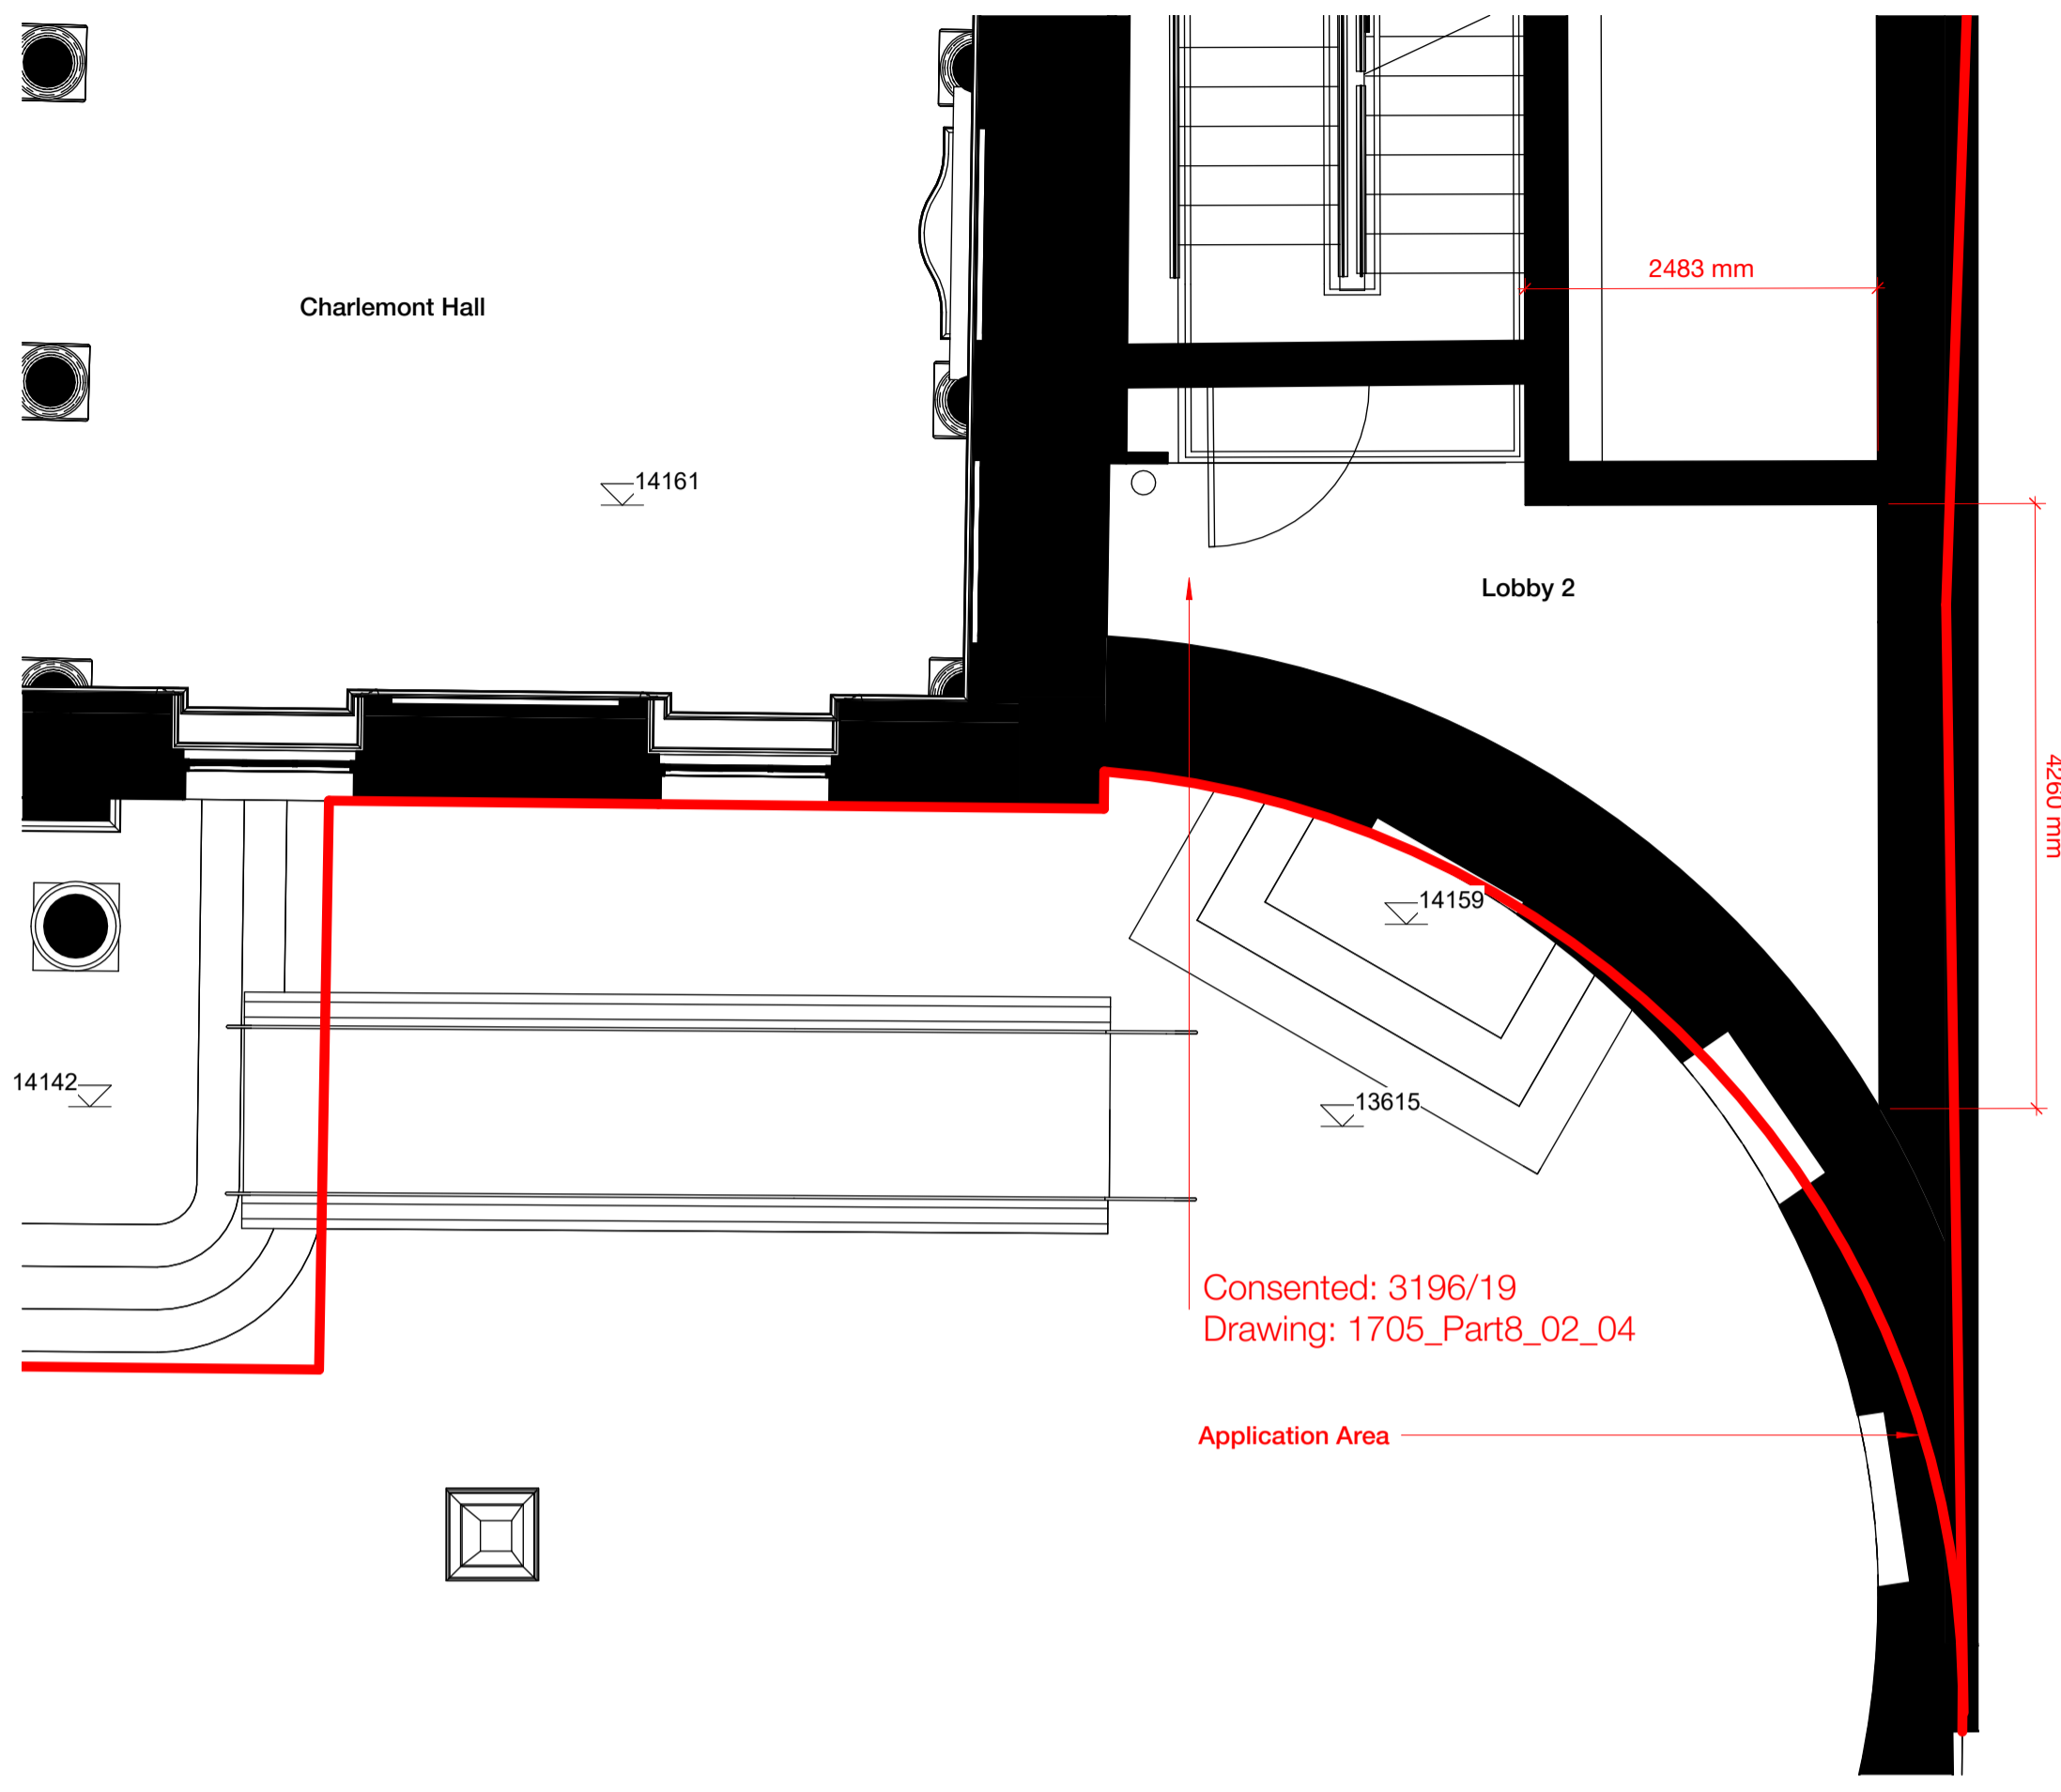

1 Existing Lobby 2 Roof Plan
1 : 50

2 Proposed Lobby 2 Roof Plan
1 : 50

Rev	Description	Date
P03	Planning Part 8 - For Info	26/03/24
P02	Planning Part 8 - For Info	15/03/24
P01	Planning Part 8 - For Info	28/02/24

The Greenway, Block C, Ardilaun Court, 112-114 St Stephen's Green, Dublin 2, D02 TD28
 mail@hawkinsbrown.com hawkinsbrown.com



Client
Dublin City Council

Project
Hugh Lane Gallery, Parnell Square North, Dublin 1, D01 F2X9

Drawing
Hugh Lane Gallery - Proposed Lobby 2 Entrance

Scale @ A1
As indicated

Date
01/09/24

Drawn By
CMN

Checked By
AC



Job Number
220152

Status
S2


Purpose of Issue
Issued for Information

Drawing No.
PSL-HBA-HL-XX-DR-A-080816

Rev
P03

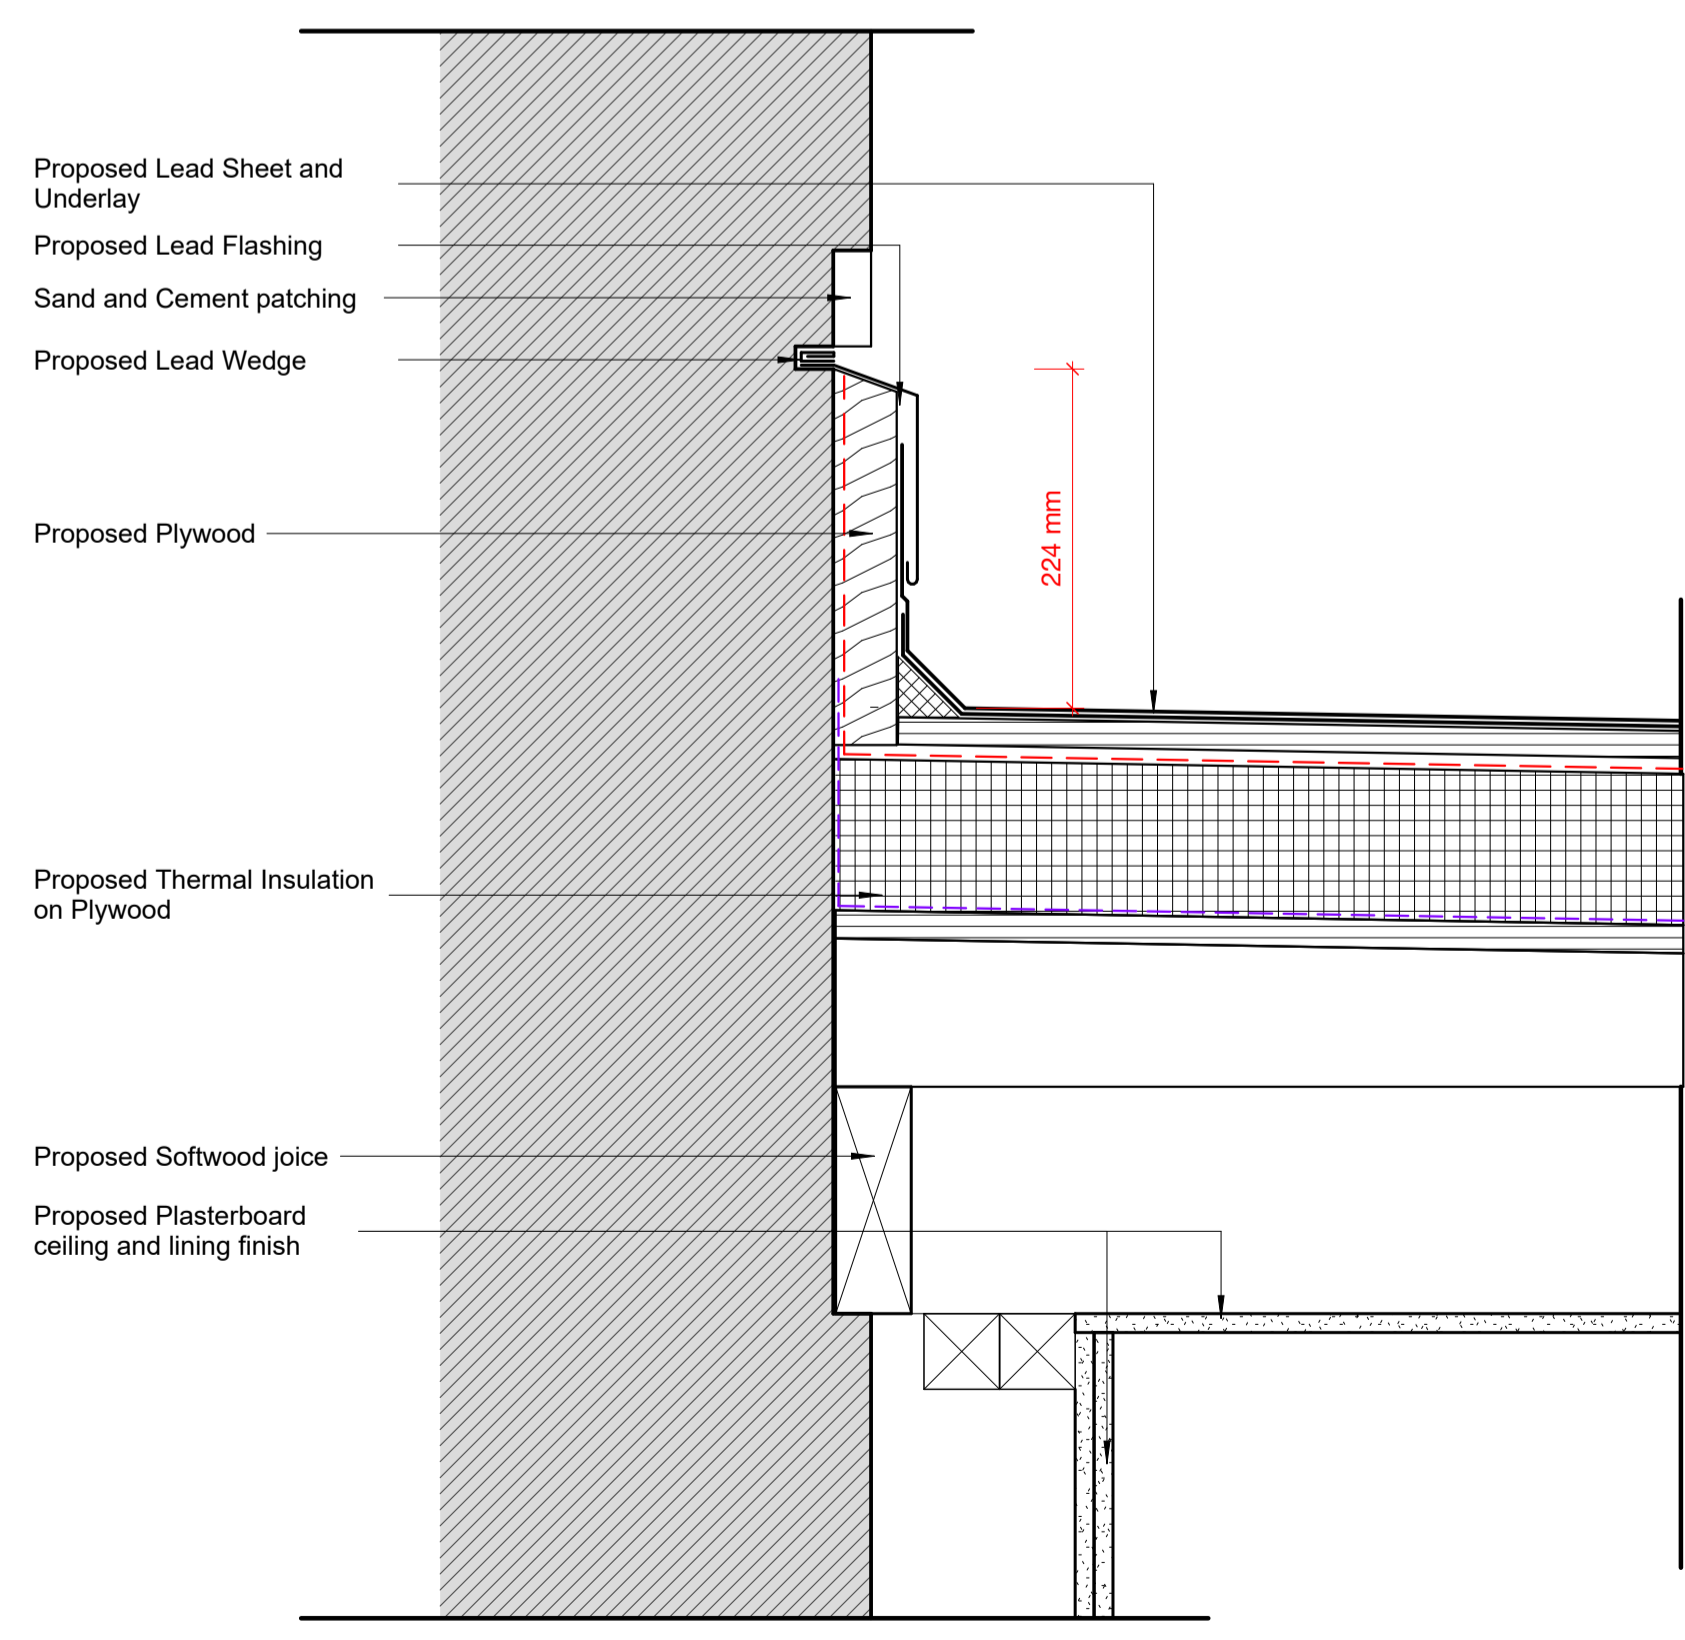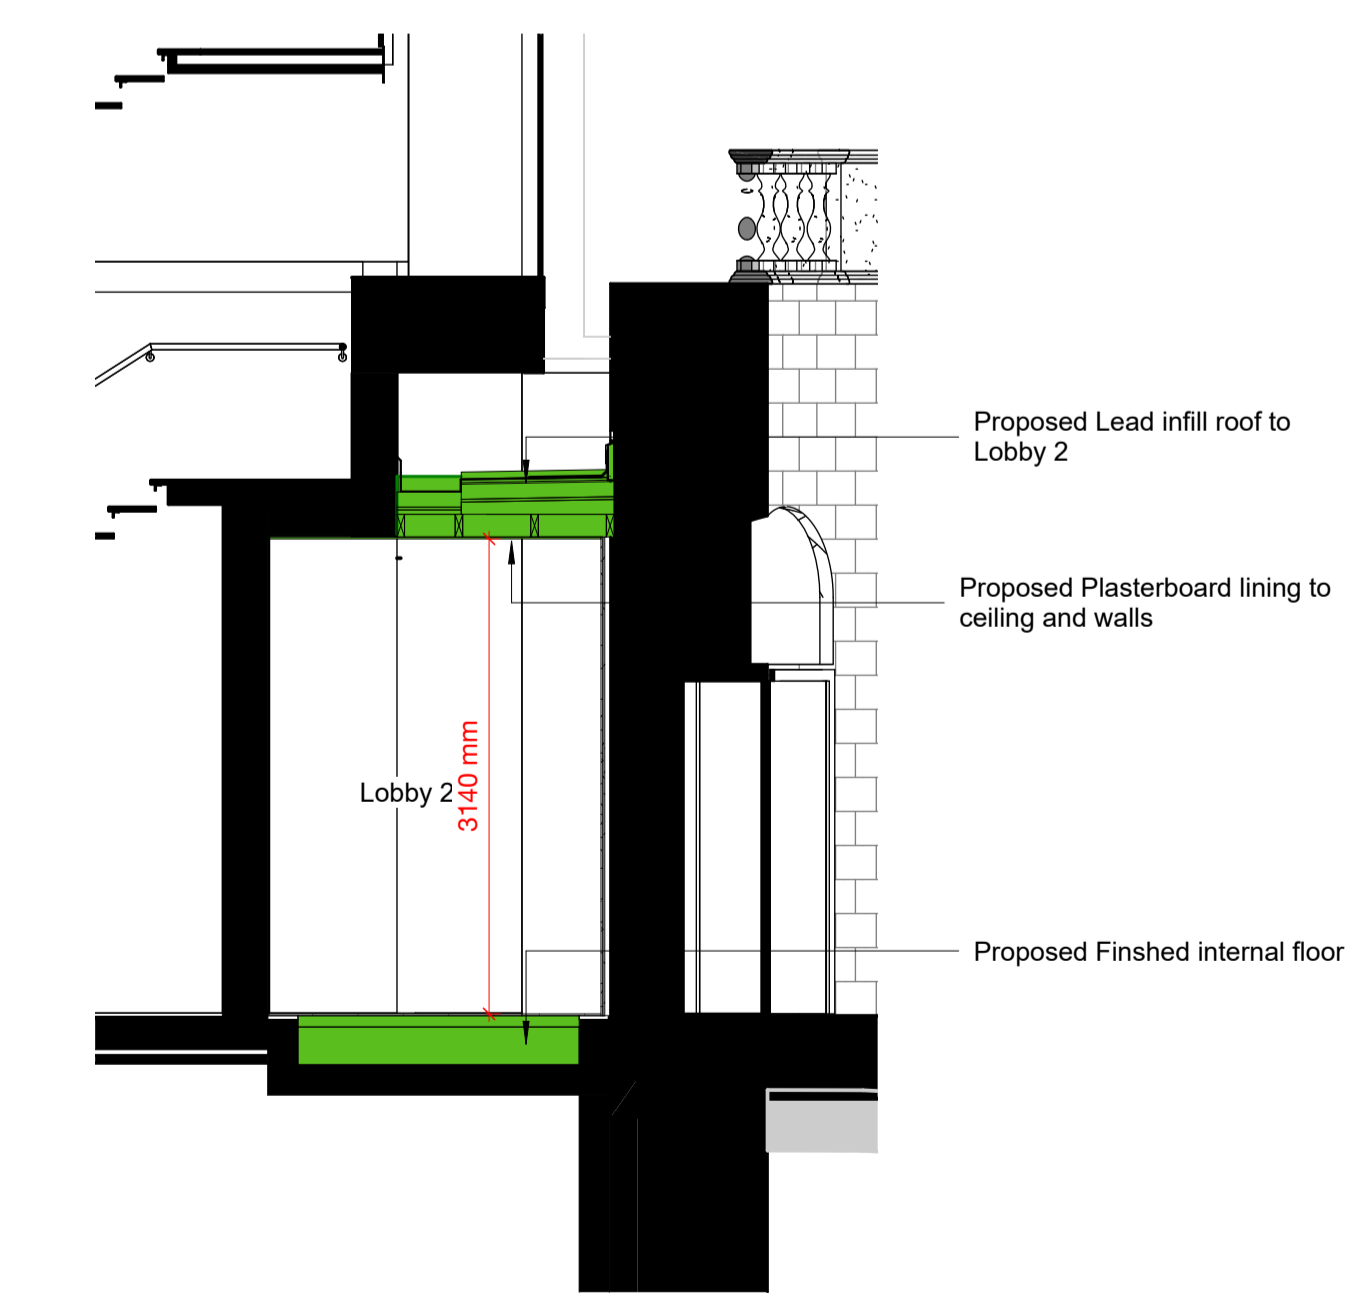

R1 Typical Roof Interface Detail
1 : 5

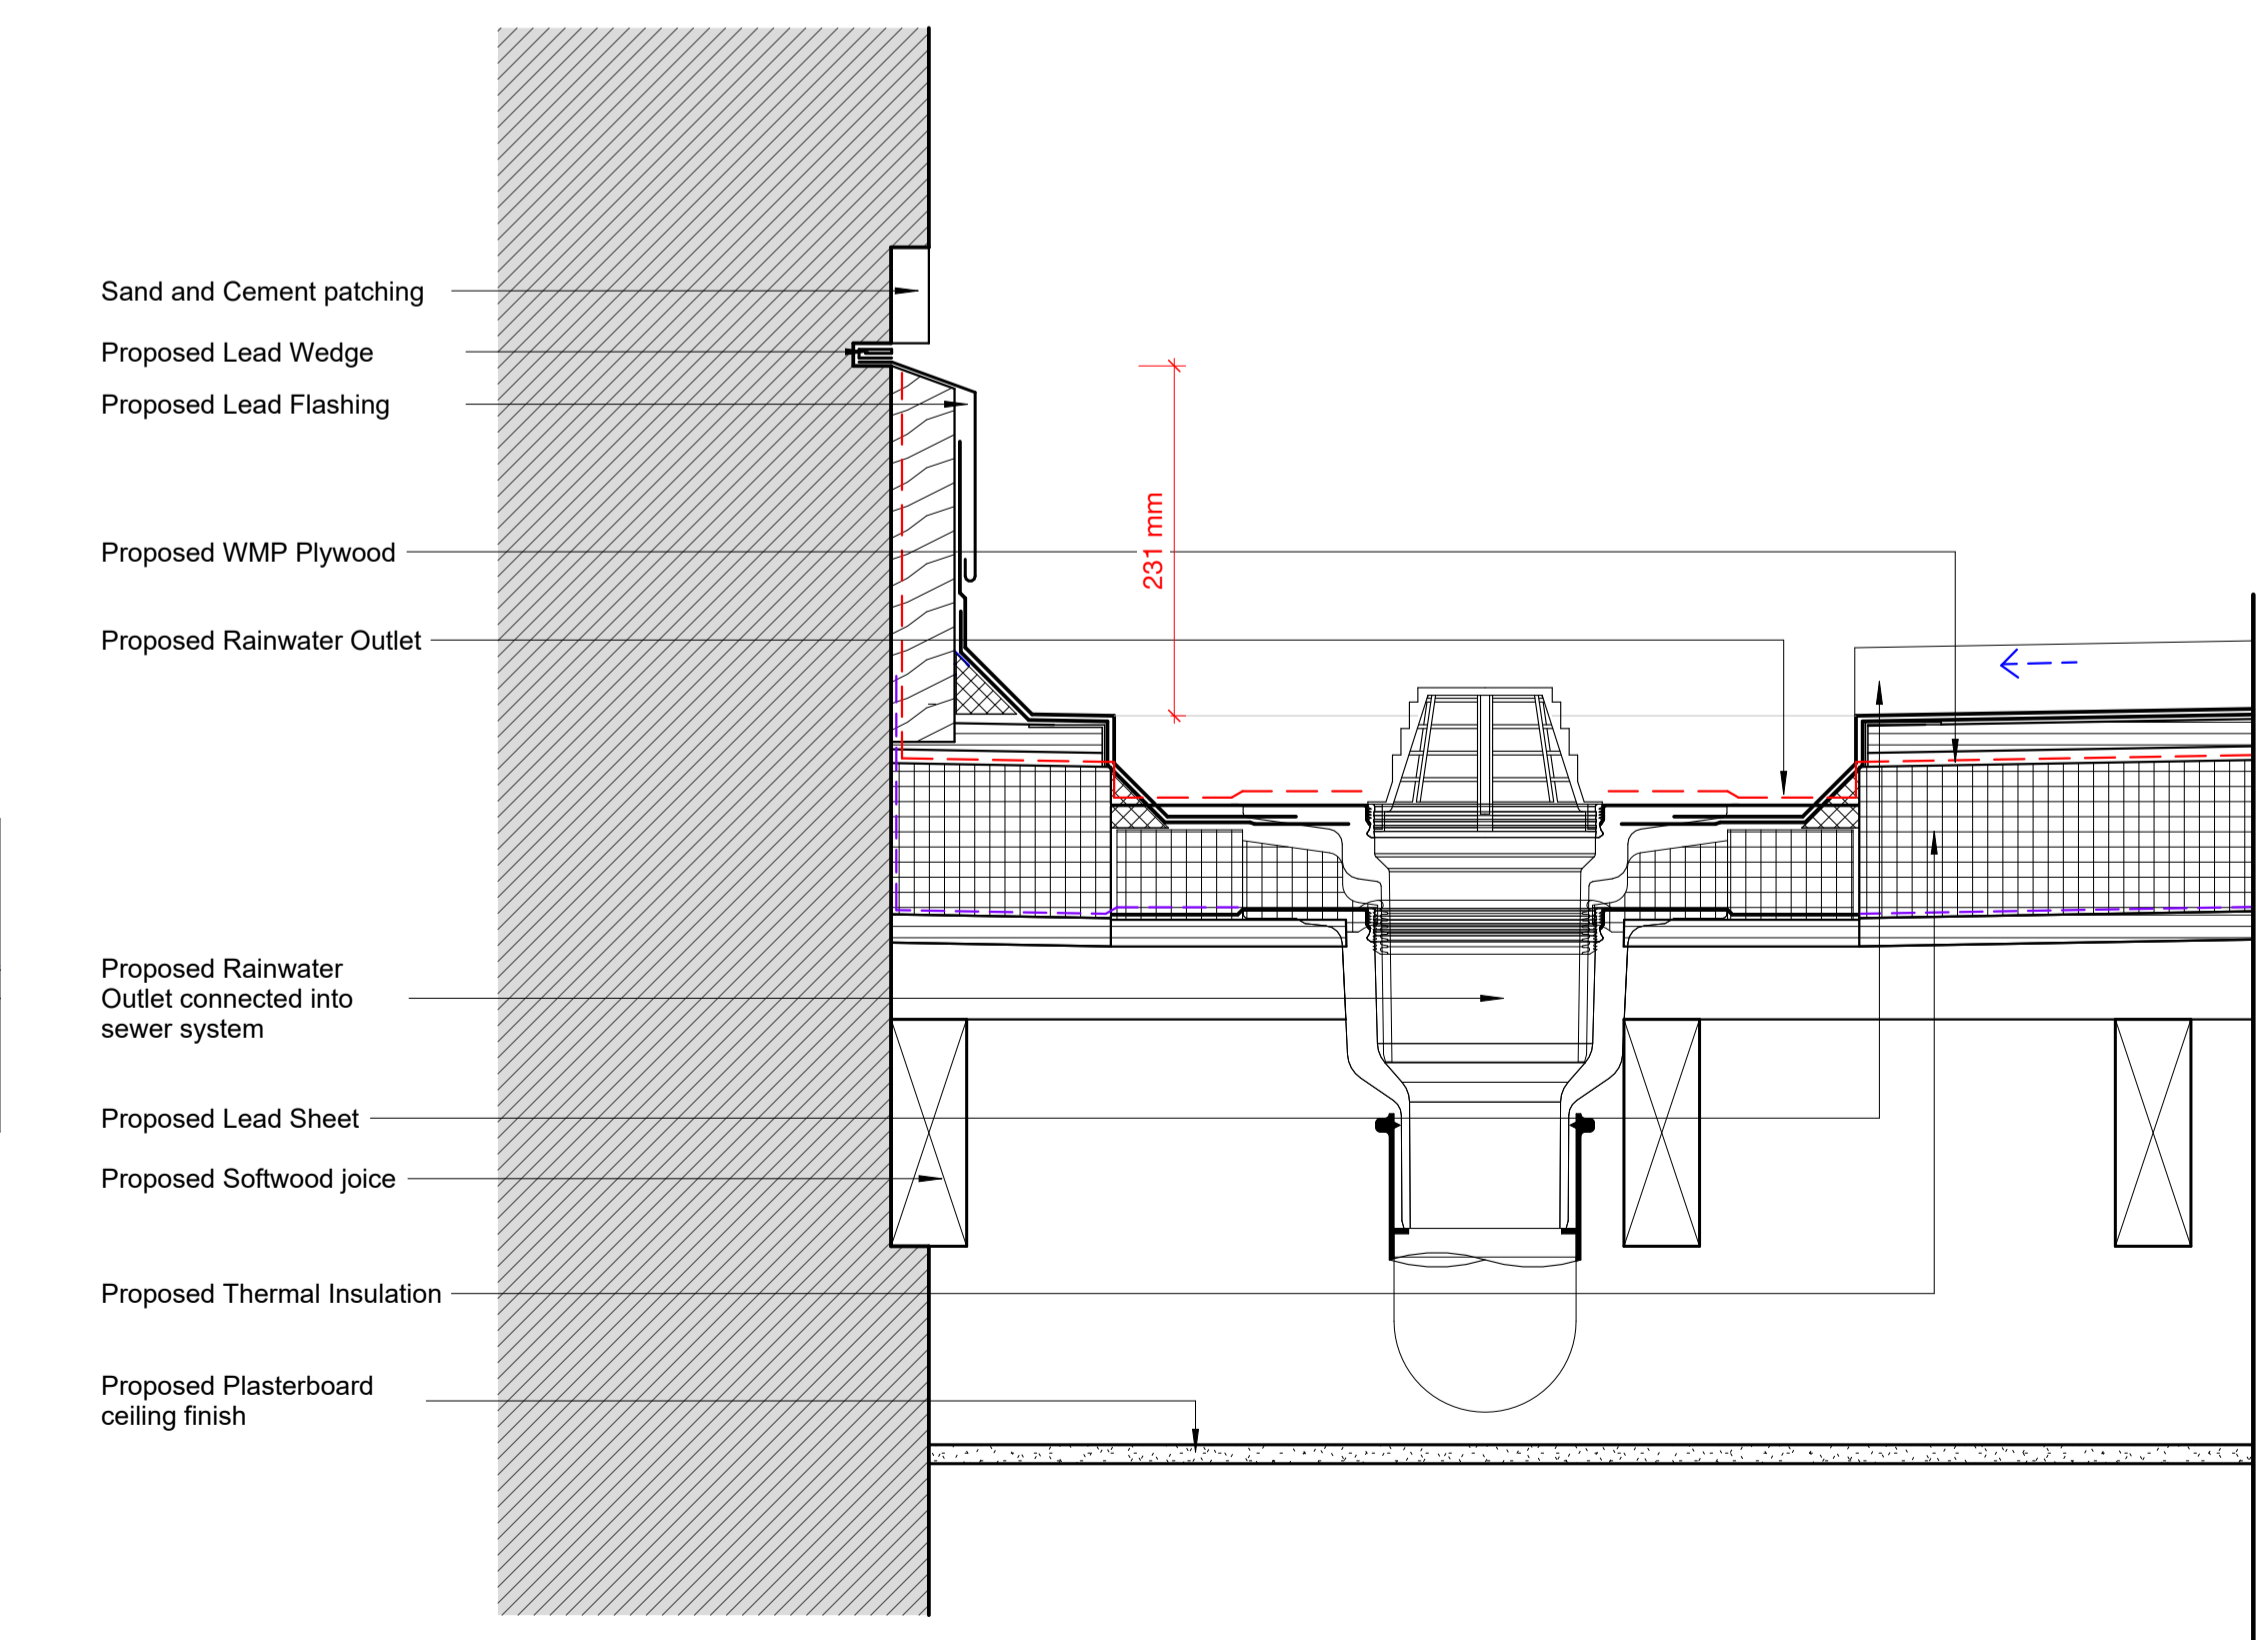

R2 Typical Roof Outlet Detail
1 : 5

3 Proposed Lobby 2 - Section
1 : 50

