




EXISTING FRONT ELEVATION scale 1:100

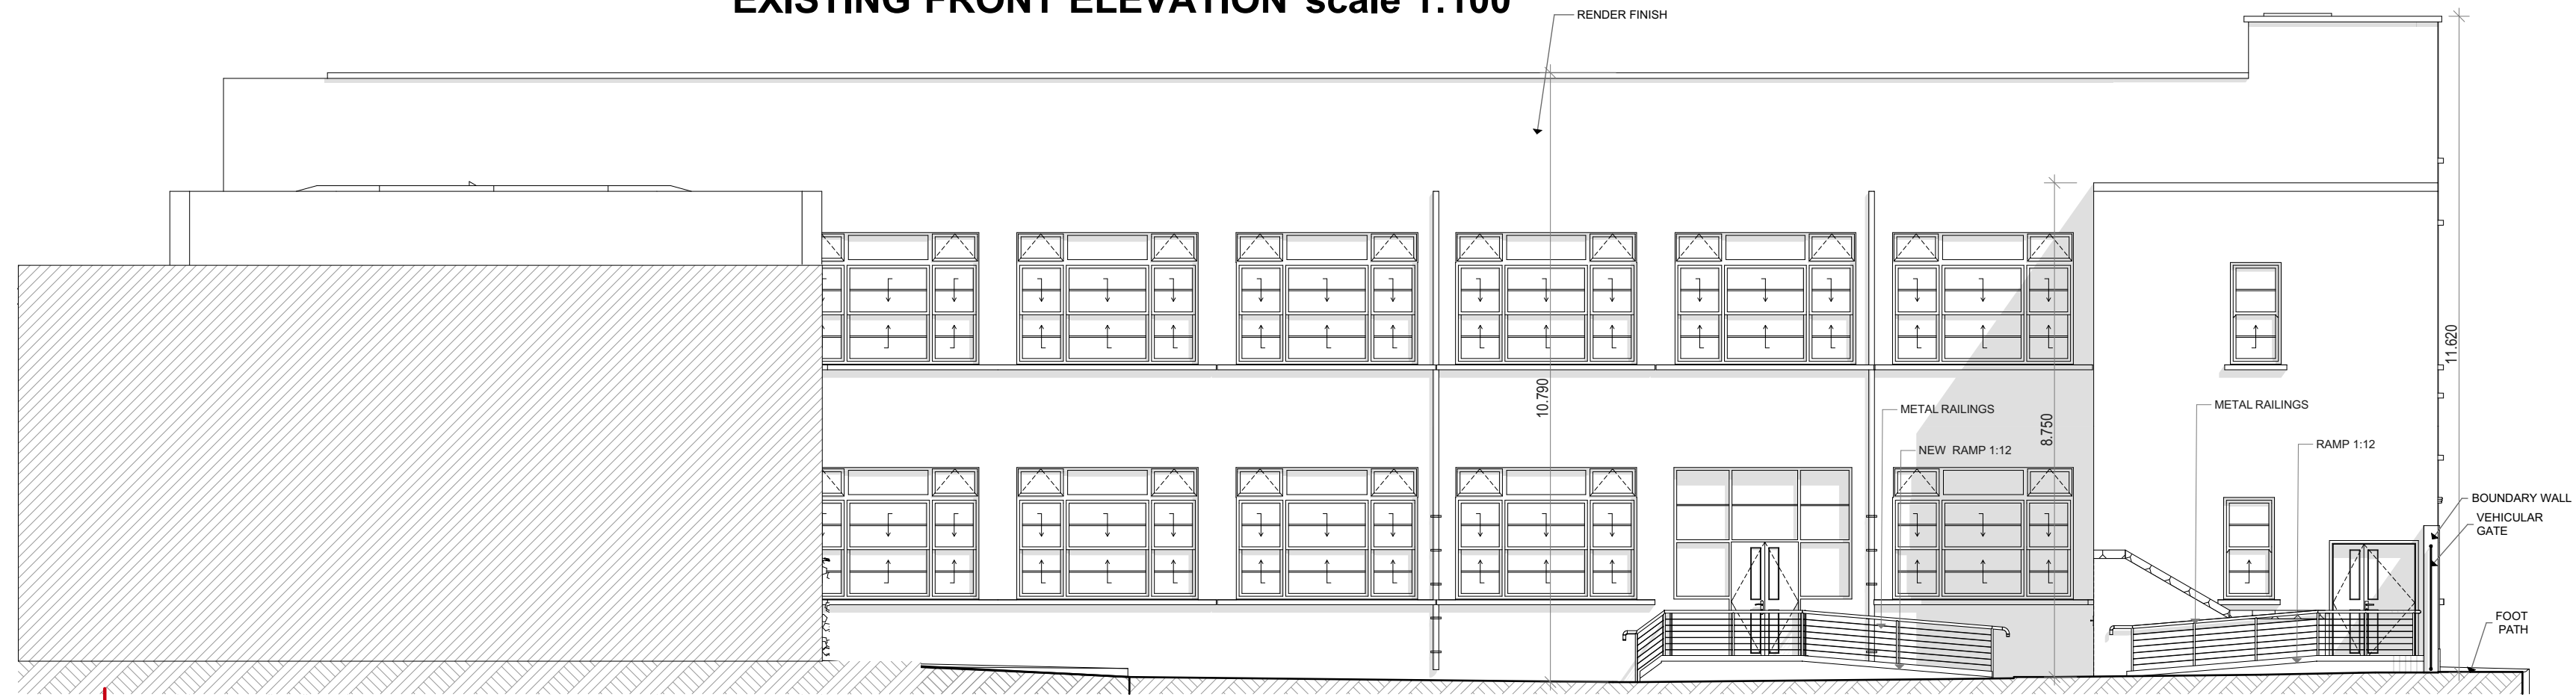

EXISTING REAR ELEVATION scale 1:100

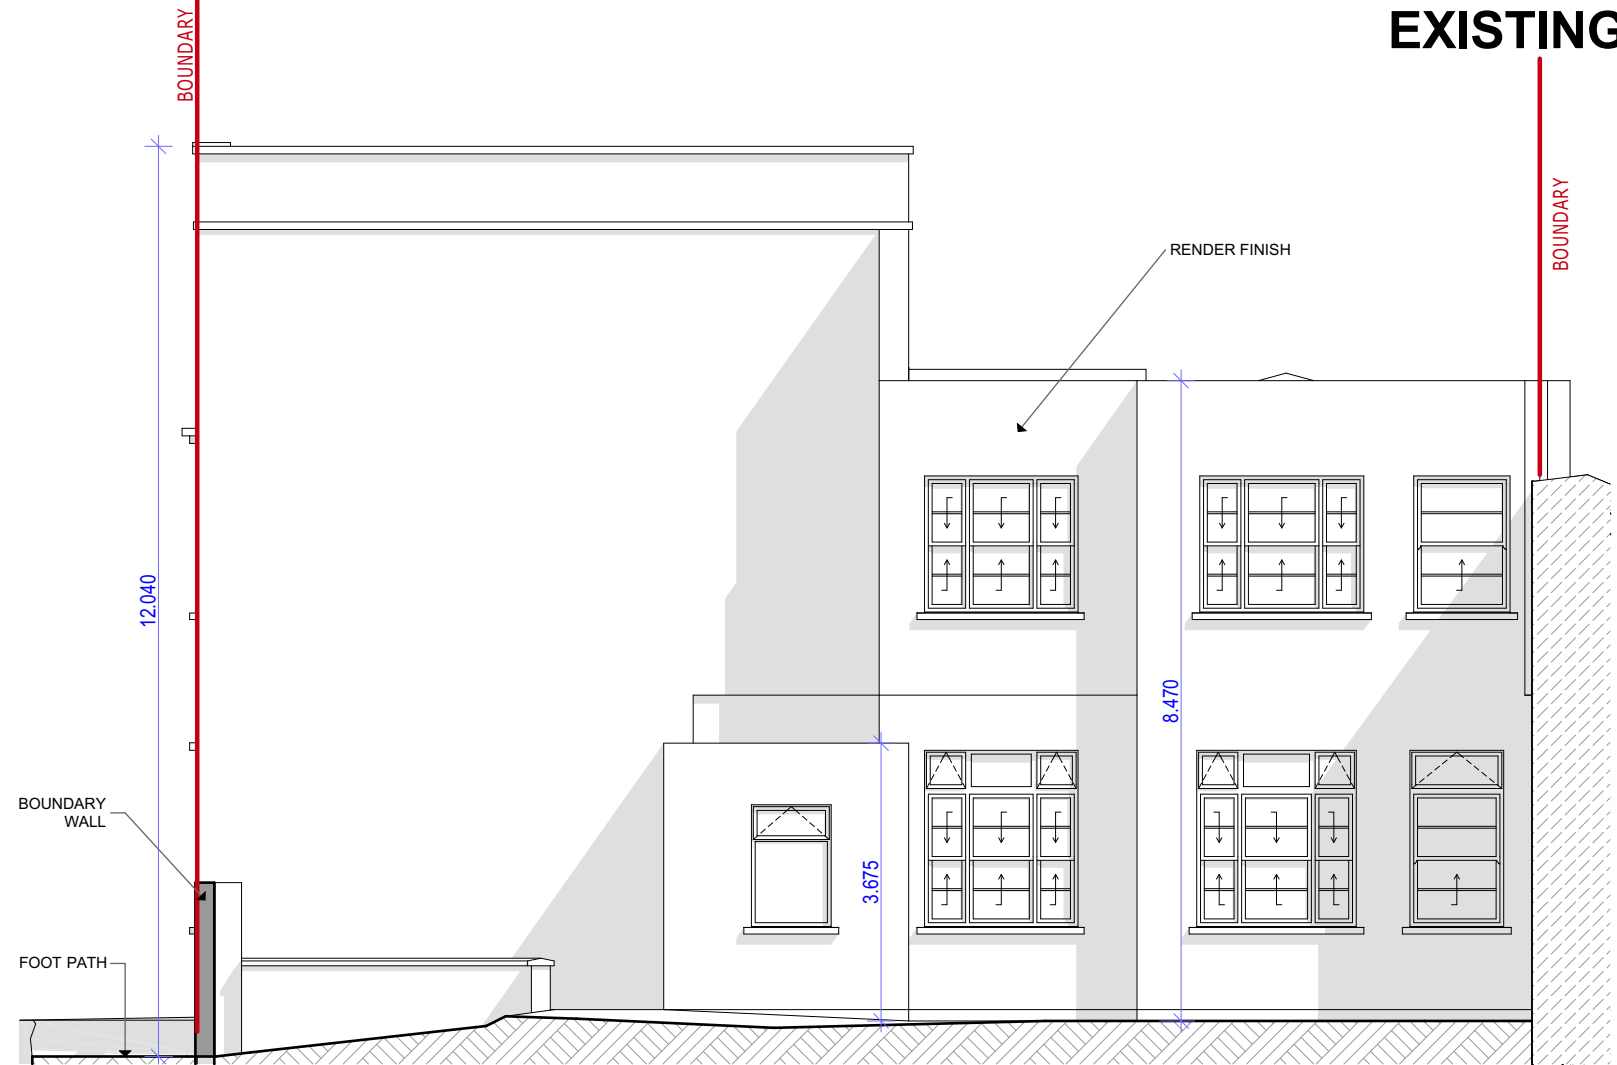

EXISTING ELEVATION FACING EAST scale 1:100

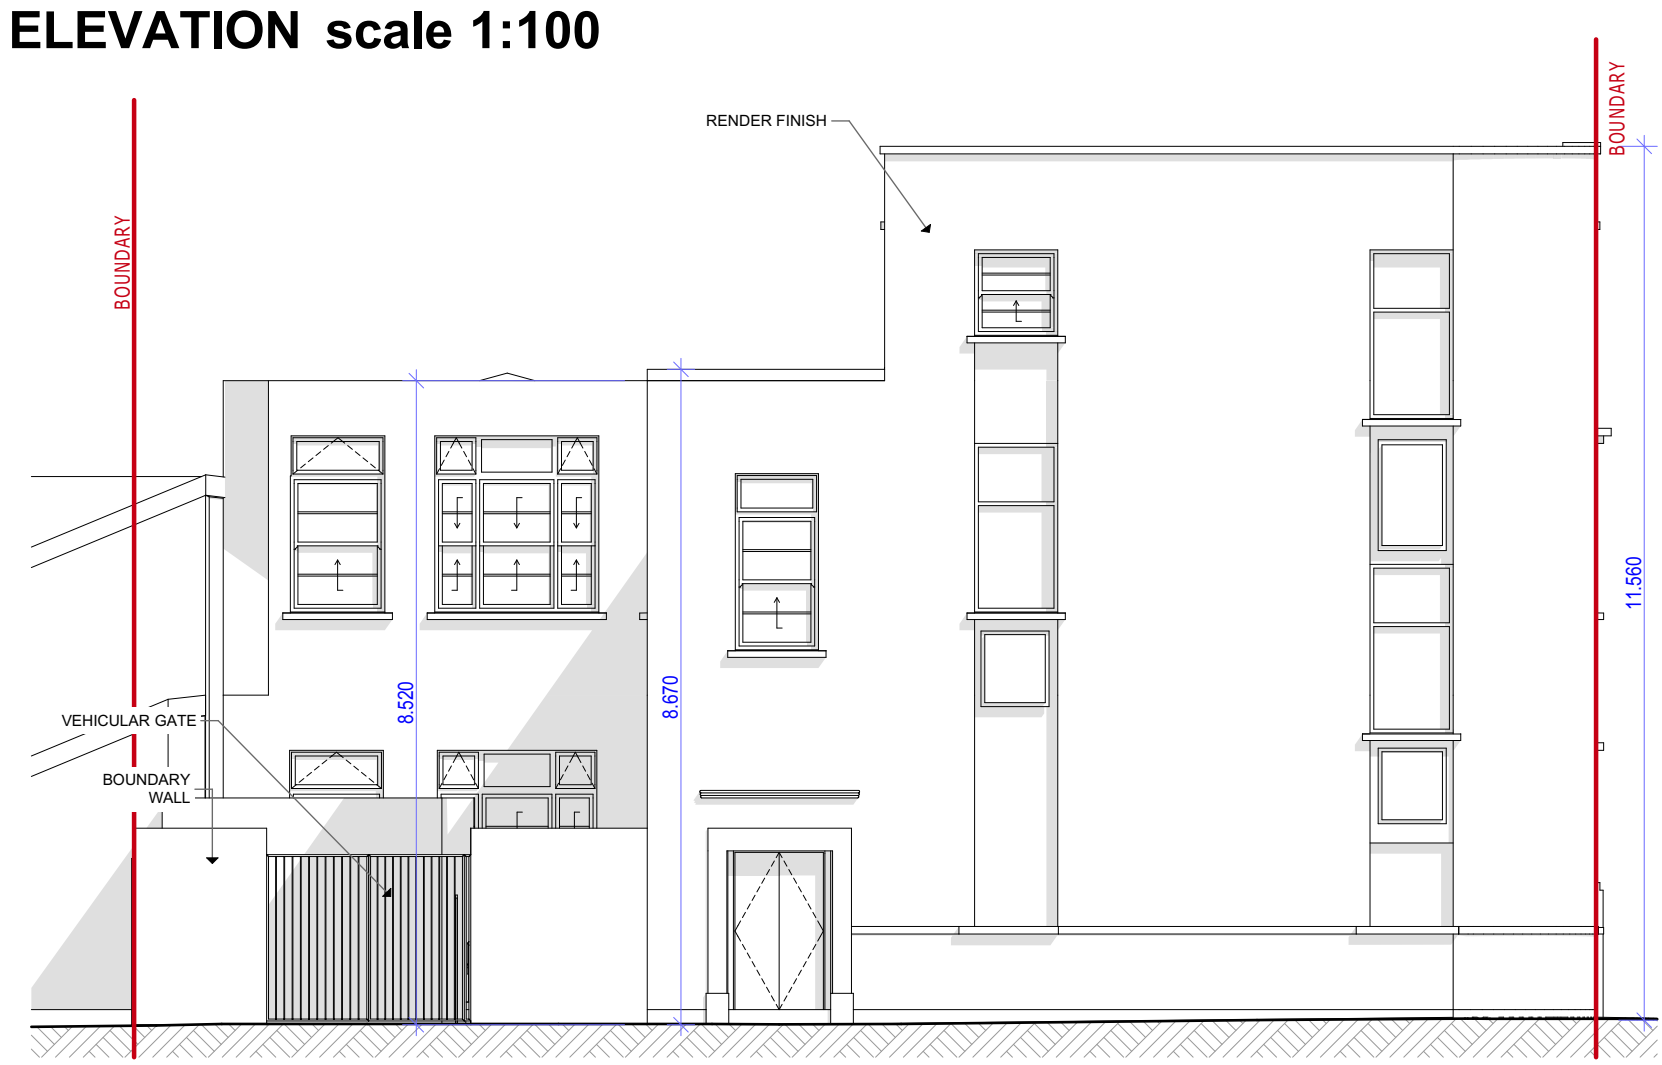

EXISTING ELEVATION FACING WEST scale 1:100

PART 8 APPLICATION

PETER CASSIDY ARCHITECTS

PROJECT:

**12-14 Carman's Hall,
Dublin 8**

CLIENT:

**DRHE & Dublin City Council
Housing & Community
Department**

DWG:

EXISTING ELEVATIONS

SCALE 1:100 @ A2

FILE REF. 16-05

DWG. NO. **P8A 003**

SCALE : as shown

DATE: June 2020

BY: M. Gintrowska

PETER CASSIDY
ARCHITECT F.R.I.A.I.

6 CLARINDA PARK NORTH
DUN LAOGHAIRE
CO. DUBLIN

TEL: 23 00 31 8

email:peter@petercassidy.ie

