



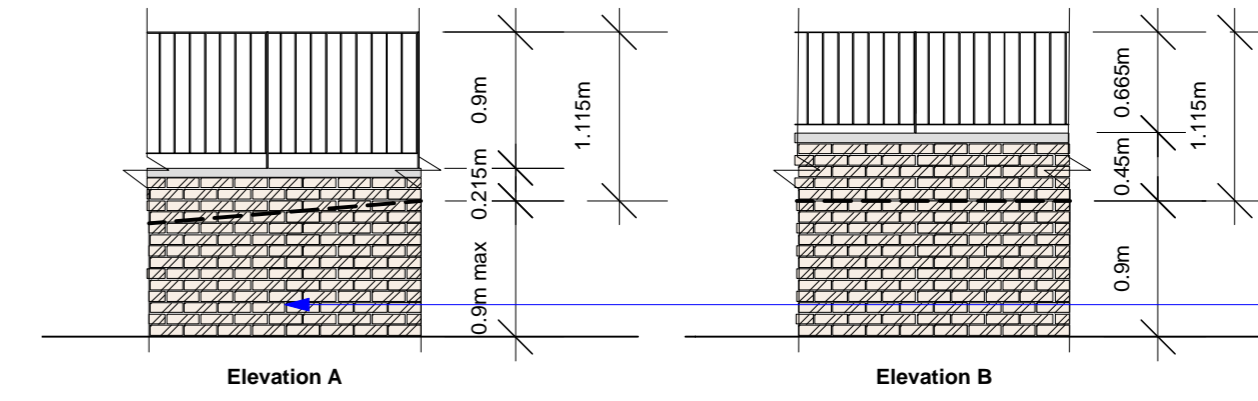

6 Site Plan
Scale: 1:400

Wall & Railing Legend	
	Boundary Type 01
	Boundary Type 02
	Boundary Type 03
	Boundary Type 04
	Boundary Type 05


Boundary Type 01

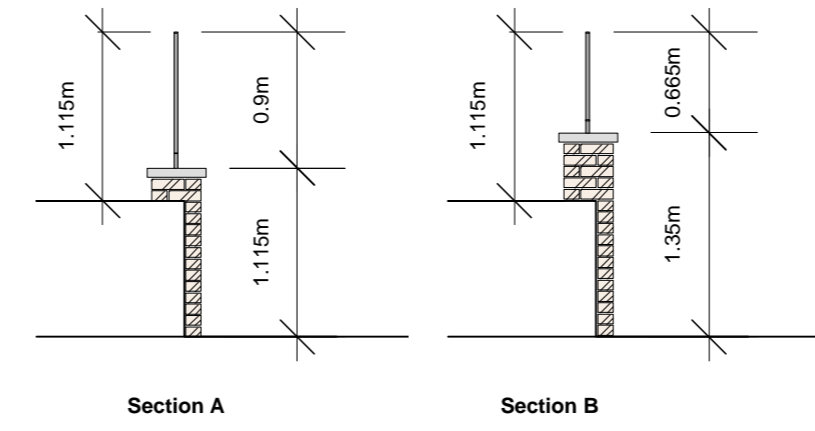

Brick walls to building plinth, to include ramp enclosure/parapets. Brick to be dark brown multi, with white mortar. Walls to min 1.15m height above Level 0 FFL, with min 0.6m galvanized metal railing over

1 Galvanized Powder Coated MS Railing with Brick Wall
Scale: 1:50
Refer to elevation Drawing SHB3-EAW-AR-COA-DR-0050/1 for further clarity


Boundary Type 02

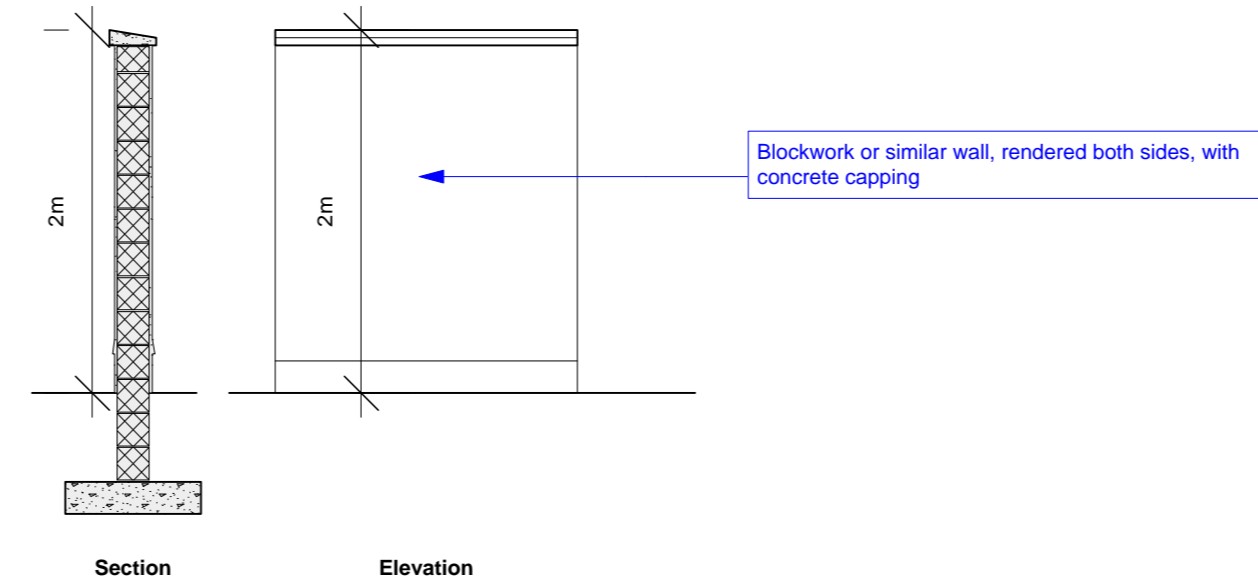

Blockwork or similar wall, rendered both sides, with concrete capping

2 2m High Rendered Concrete Blockwork Wall with Capping
Scale: 1:50


Boundary Type 03

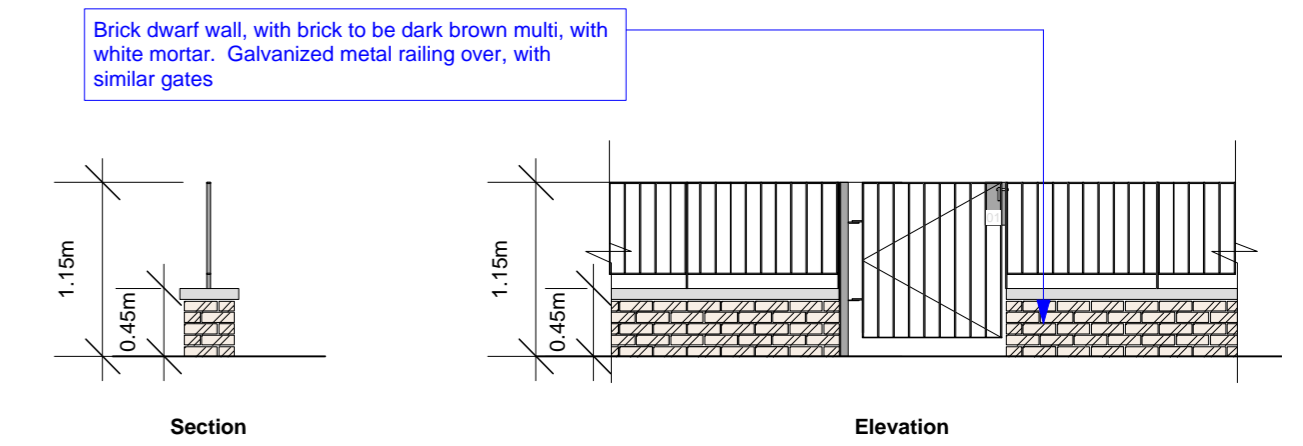

Brick dwarf wall, with brick to be dark brown multi, with white mortar. Galvanized metal railing over, with similar gates

3 Typical Curtilage Rail and Brickwork Wall with Capping
Scale: 1:50

Boundary Type 04

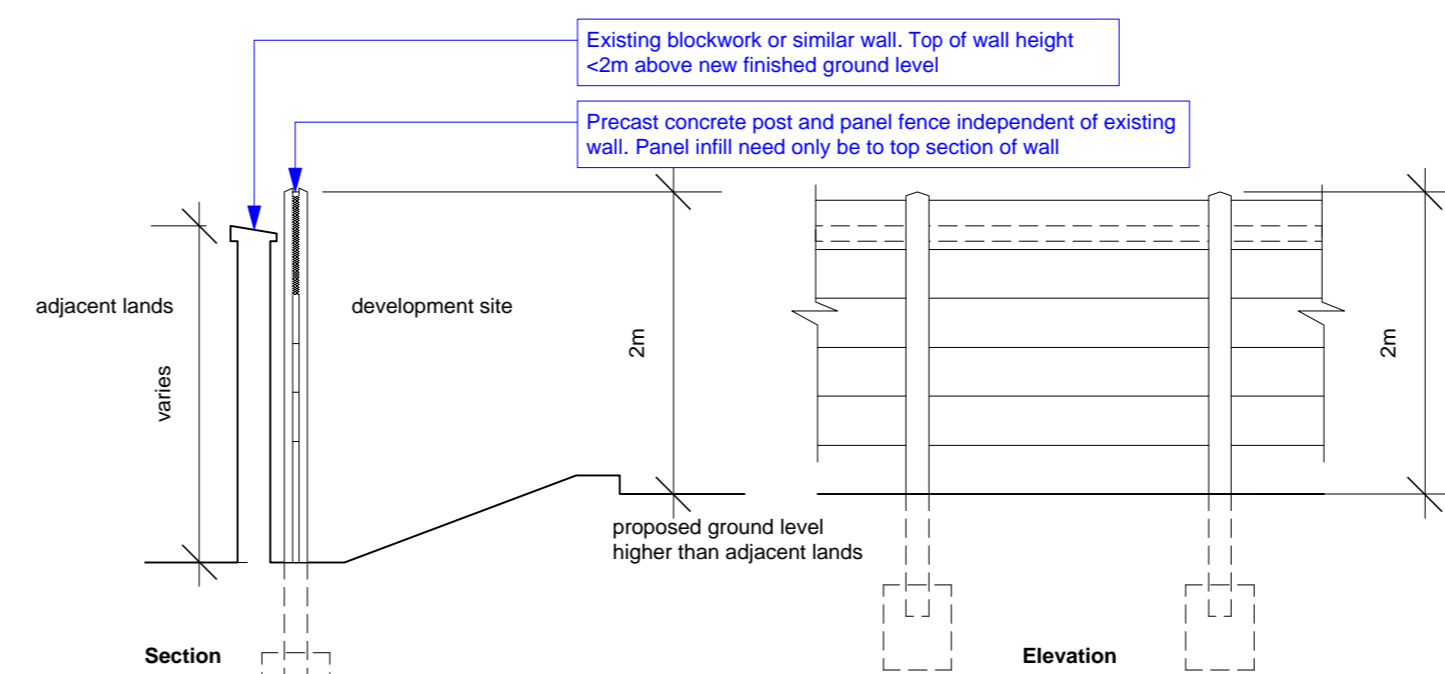


Existing blockwork or similar wall. Top of wall height <2m above new finished ground level

Precast concrete post and panel fence independent of existing wall. Panel infill need only be to top section of wall

4 2m High post and panel wall parallel to existing wall
Scale: 1:50

Boundary Type 05

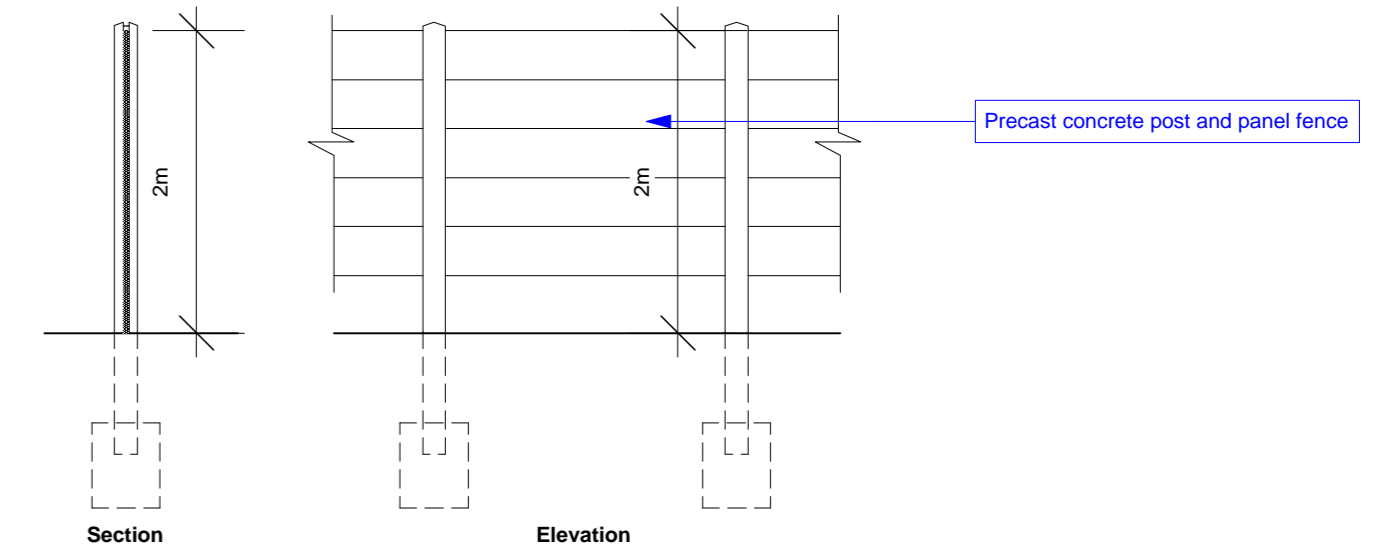

Precast concrete post and panel fence

5 2m high Concrete post & Decorative Plank Panel Wall
Scale: 1:50

Use figured dimensions only. Do not scale drawings. Read in conjunction with specification and consultants drawings. Report any discrepancies in drawings to Architect before putting work in hand. Check all dimensions on site. This drawing is the copyright of Seán Harrington Architects, and may not be reproduced, in whole or part, without prior agreement.

REV	NOTES	DATE
P01	First Issue	07/09/21
P02	Pre-planning issue	02/12/21
P03	Planning issue	02/03/22

SEÁN HARRINGTON ARCHITECTS
3rd Floor
12/122 Capel Street
Dublin 1, Ireland
t: 01 8733 422
e: info@sho.ie

PROJECT: Social Housing Bundle 3 - Housing at East Wall Road
CLIENT: Dublin City Council

DRAWING TITLE: Site Boundary Wall Treatment Plan

PROJECT STAGE	SCALE	DATE	Project - Dwg - Ver - Level - Type - Rate - No.	REV NO.
Planning issue	as shown	Feb '21	SHB3-EAW-AR-COA-DR-0008	P03
SUITABILITY CODE: S2	DRAWN BY: AR	CHECKED BY: RG		