
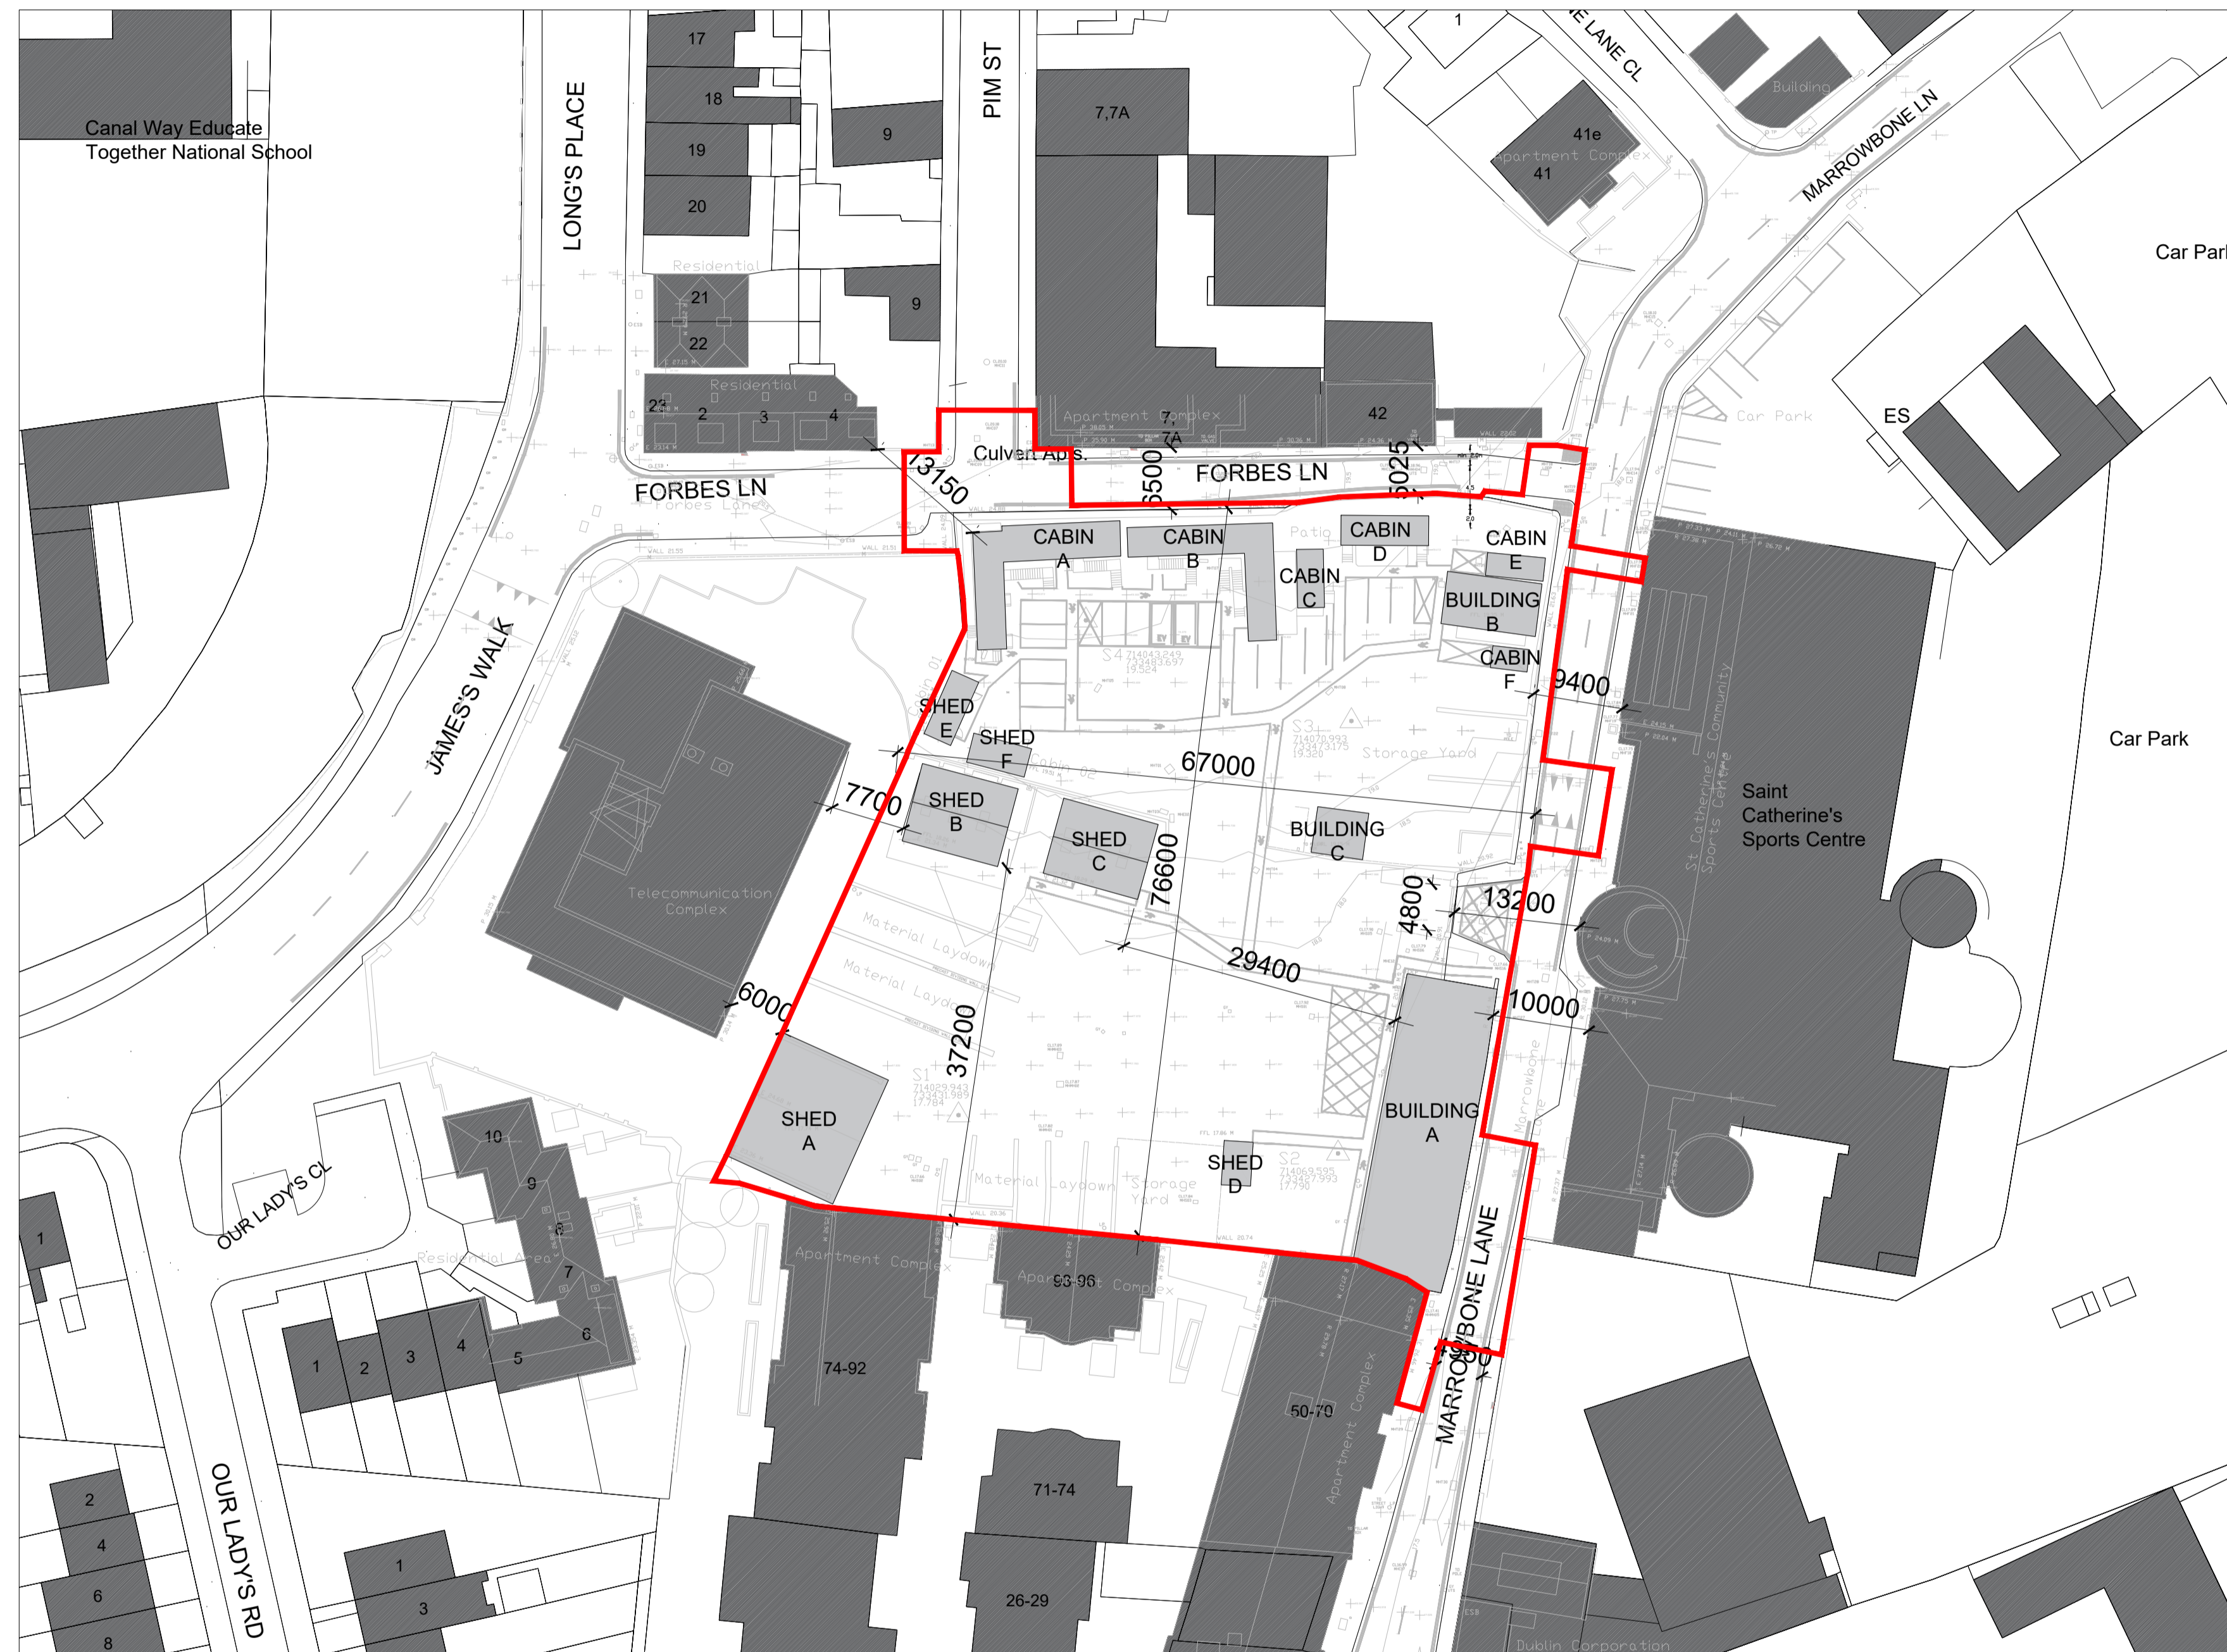


**GENERAL NOTES**

DO NOT SCALE FROM DRAWINGS. WORK TO FIGURED DIMENSIONS ONLY. ARCHITECT TO BE NOTIFIED OF ANY DISCREPANCIES.

THIS DRAWING TO BE READ IN CONJUNCTION WITH ALL ARCHITECT'S DRAWINGS, SPECIFICATIONS CONSULTANT'S DESIGN TEAM DRAWINGS AND SPECIFICATIONS.

— SITE BOUNDARY FOR THE PURPOSES OF THIS APPLICATION

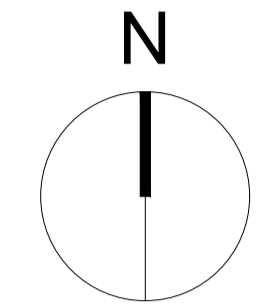

Existing Site Plan 1:500

REV	DATE	DESCRIPTION	ISSUED BY
REVISIONS			

**PLANNING**

CLIENT:  
 NDFA on behalf of Dublin City Council  
 PROJECT TITLE:  
 SHB 5 - FLD - Forbes Lane Depot  
 DRAWING TITLE:  
 Existing Site Plan

DRN BY:	CHK BY:	SCALE @ A1:	DATE:	REVISION:	JOB NO:
PD	DL	1:500	12/09/24		23004
DRAWING NUMBER: SHB5-FLD-DR-MCO-AR-P3-0002					STATUS CODE: P3

**MCORM**  
 ARCHITECTURE  
 AND URBAN DESIGN

No.1 Grantham Street, Dublin 8  
 D08 A49Y Tel: +353 (0)1 478 8700  
 Block 6, Central Business Park  
 Tullamore, County Offaly  
 R35 F6F8 Tel: +353 (0)57 932 3867  
 email: arch@mcorm.com  
 website: www.mcorm.com

Figured dimensions only to be used. This drawing is copyright of MCORM Ltd. All information is shared as per approved use in accordance with I.S. NA-2021 to I.S. EN ISO 19650-2: 2018. If 'Status Code' above is empty, this information has been shared as Status Code S0 - Work in Progress (WIP) / Draft.