


GENERAL NOTES

DO NOT SCALE FROM DRAWINGS. WORK TO FIGURED DIMENSIONS ONLY. ARCHITECT TO BE NOTIFIED OF ANY DISCREPANCIES. THIS DRAWING TO BE READ IN CONJUNCTION WITH ALL ARCHITECTS DRAWINGS, SPECIFICATIONS, CONSULTANTS DESIGN TEAM DRAWINGS AND SPECIFICATIONS.

REVISIONS

DATE	DESCRIPTION	No.	Revised By

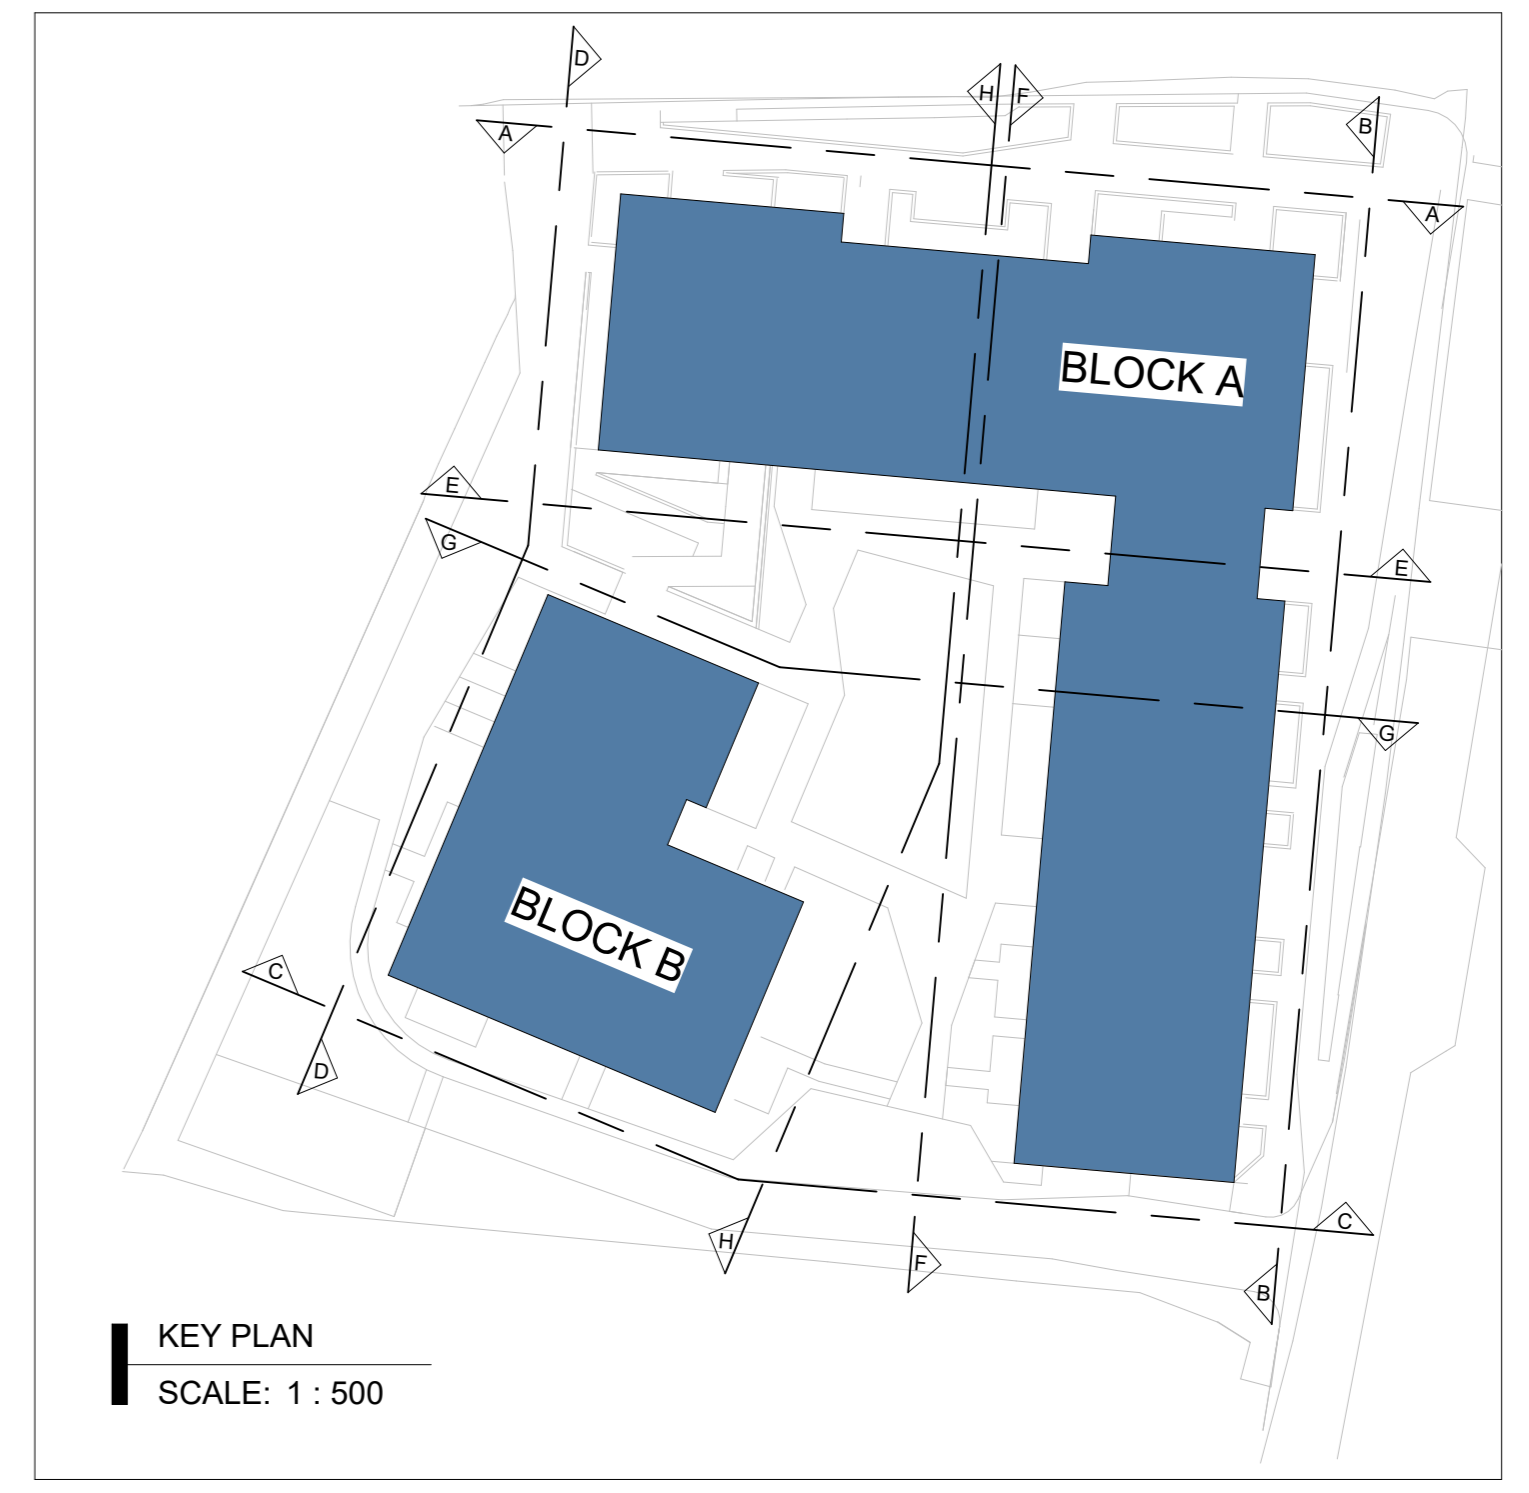

Area Schedule (Apartment Area)

Key	Apartment Type	Count
Light Blue	1 BED APARTMENT - 1B2P	64
Light Green	2 BED APARTMENT - 2B3P	2
Orange	2 BED APARTMENT - 2B4P	29
Light Yellow	3 BED APARTMENT - 3B5P	13
Pink	COMMUNITY / ARTS	
White	SERVICES AREA	



02-SECOND FLOOR
SCALE: 1: 100

PLANNING

NDA on behalf of Dublin City Council
PROJECT TITLE: SHB 5 - FLD - Forbes Lane Depot
DRAWING TITLE: Second Floor Plan

DRN BY	CHK BY	SCALE	DATE	REVISION	JOB NO.
JHRS	DL	1:100	13/09/2024		2304

SHB5-FLD-DR-MCORM-AR-P3-1002 P3

MCORM
ARCHITECTURE AND URBAN DESIGN

No 1 Grantham Street, Dublin 8
DEALERS Tel: +353 (0)1 478 8700
Block 6, Central Business Park
Tallaght, County Dublin
R251 F918 Tel: +353 (0)1 557 932 3807
website: www.mcorm.com
email: info@mcorm.com

Figured dimensions only to be used. This drawing is copyright of MCORM Ltd. All information is shared as per approval and in accordance with IS 846:2007 for I.E. & ISO 9001:2015. If 'Status Code' above is empty, this information has been shared as Status Code: SP - Work in Progress (WIP) / Draft