


**GENERAL NOTES**

DO NOT SCALE FROM DRAWINGS. WORK TO FIGURED DIMENSIONS ONLY. ARCHITECT TO BE NOTIFIED OF ANY DISCREPANCIES. THIS DRAWING TO BE READ IN CONJUNCTION WITH ALL ARCHITECT'S DRAWINGS, SPECIFICATIONS, CONSULTANTS' DESIGN TEAM DRAWINGS AND SPECIFICATIONS.


**REVISIONS**

DATE	DESCRIPTION	No.	Revised By

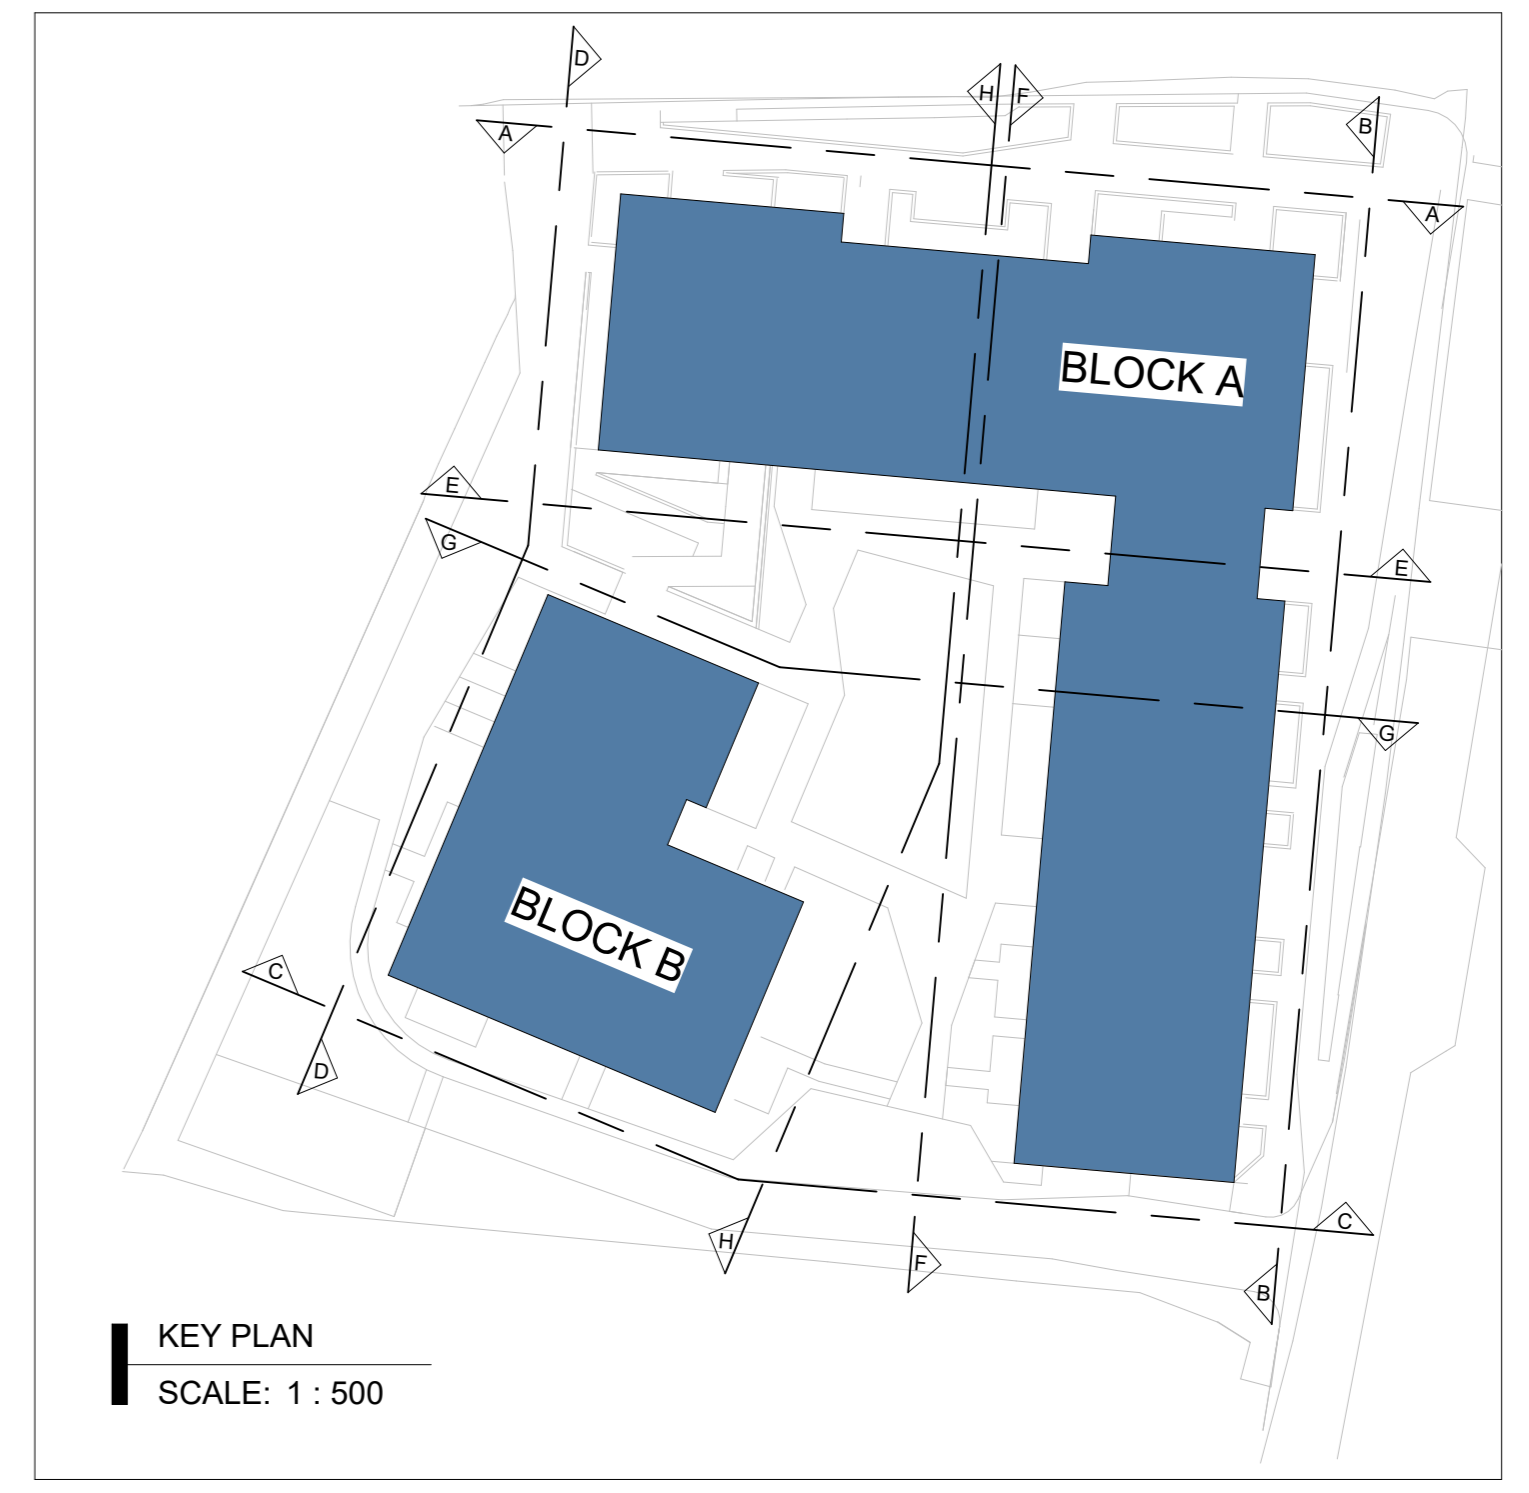

**Area Schedule (Apartment Area)**

Key	Apartment Type	Count
Light Blue	1 BED APARTMENT - 1B2P	64
Light Green	2 BED APARTMENT - 2B3P	2
Orange	2 BED APARTMENT - 2B4P	29
Light Yellow	3 BED APARTMENT - 3B5P	13
Pink	COMMUNITY / ARTS	
White	SERVICES AREA	

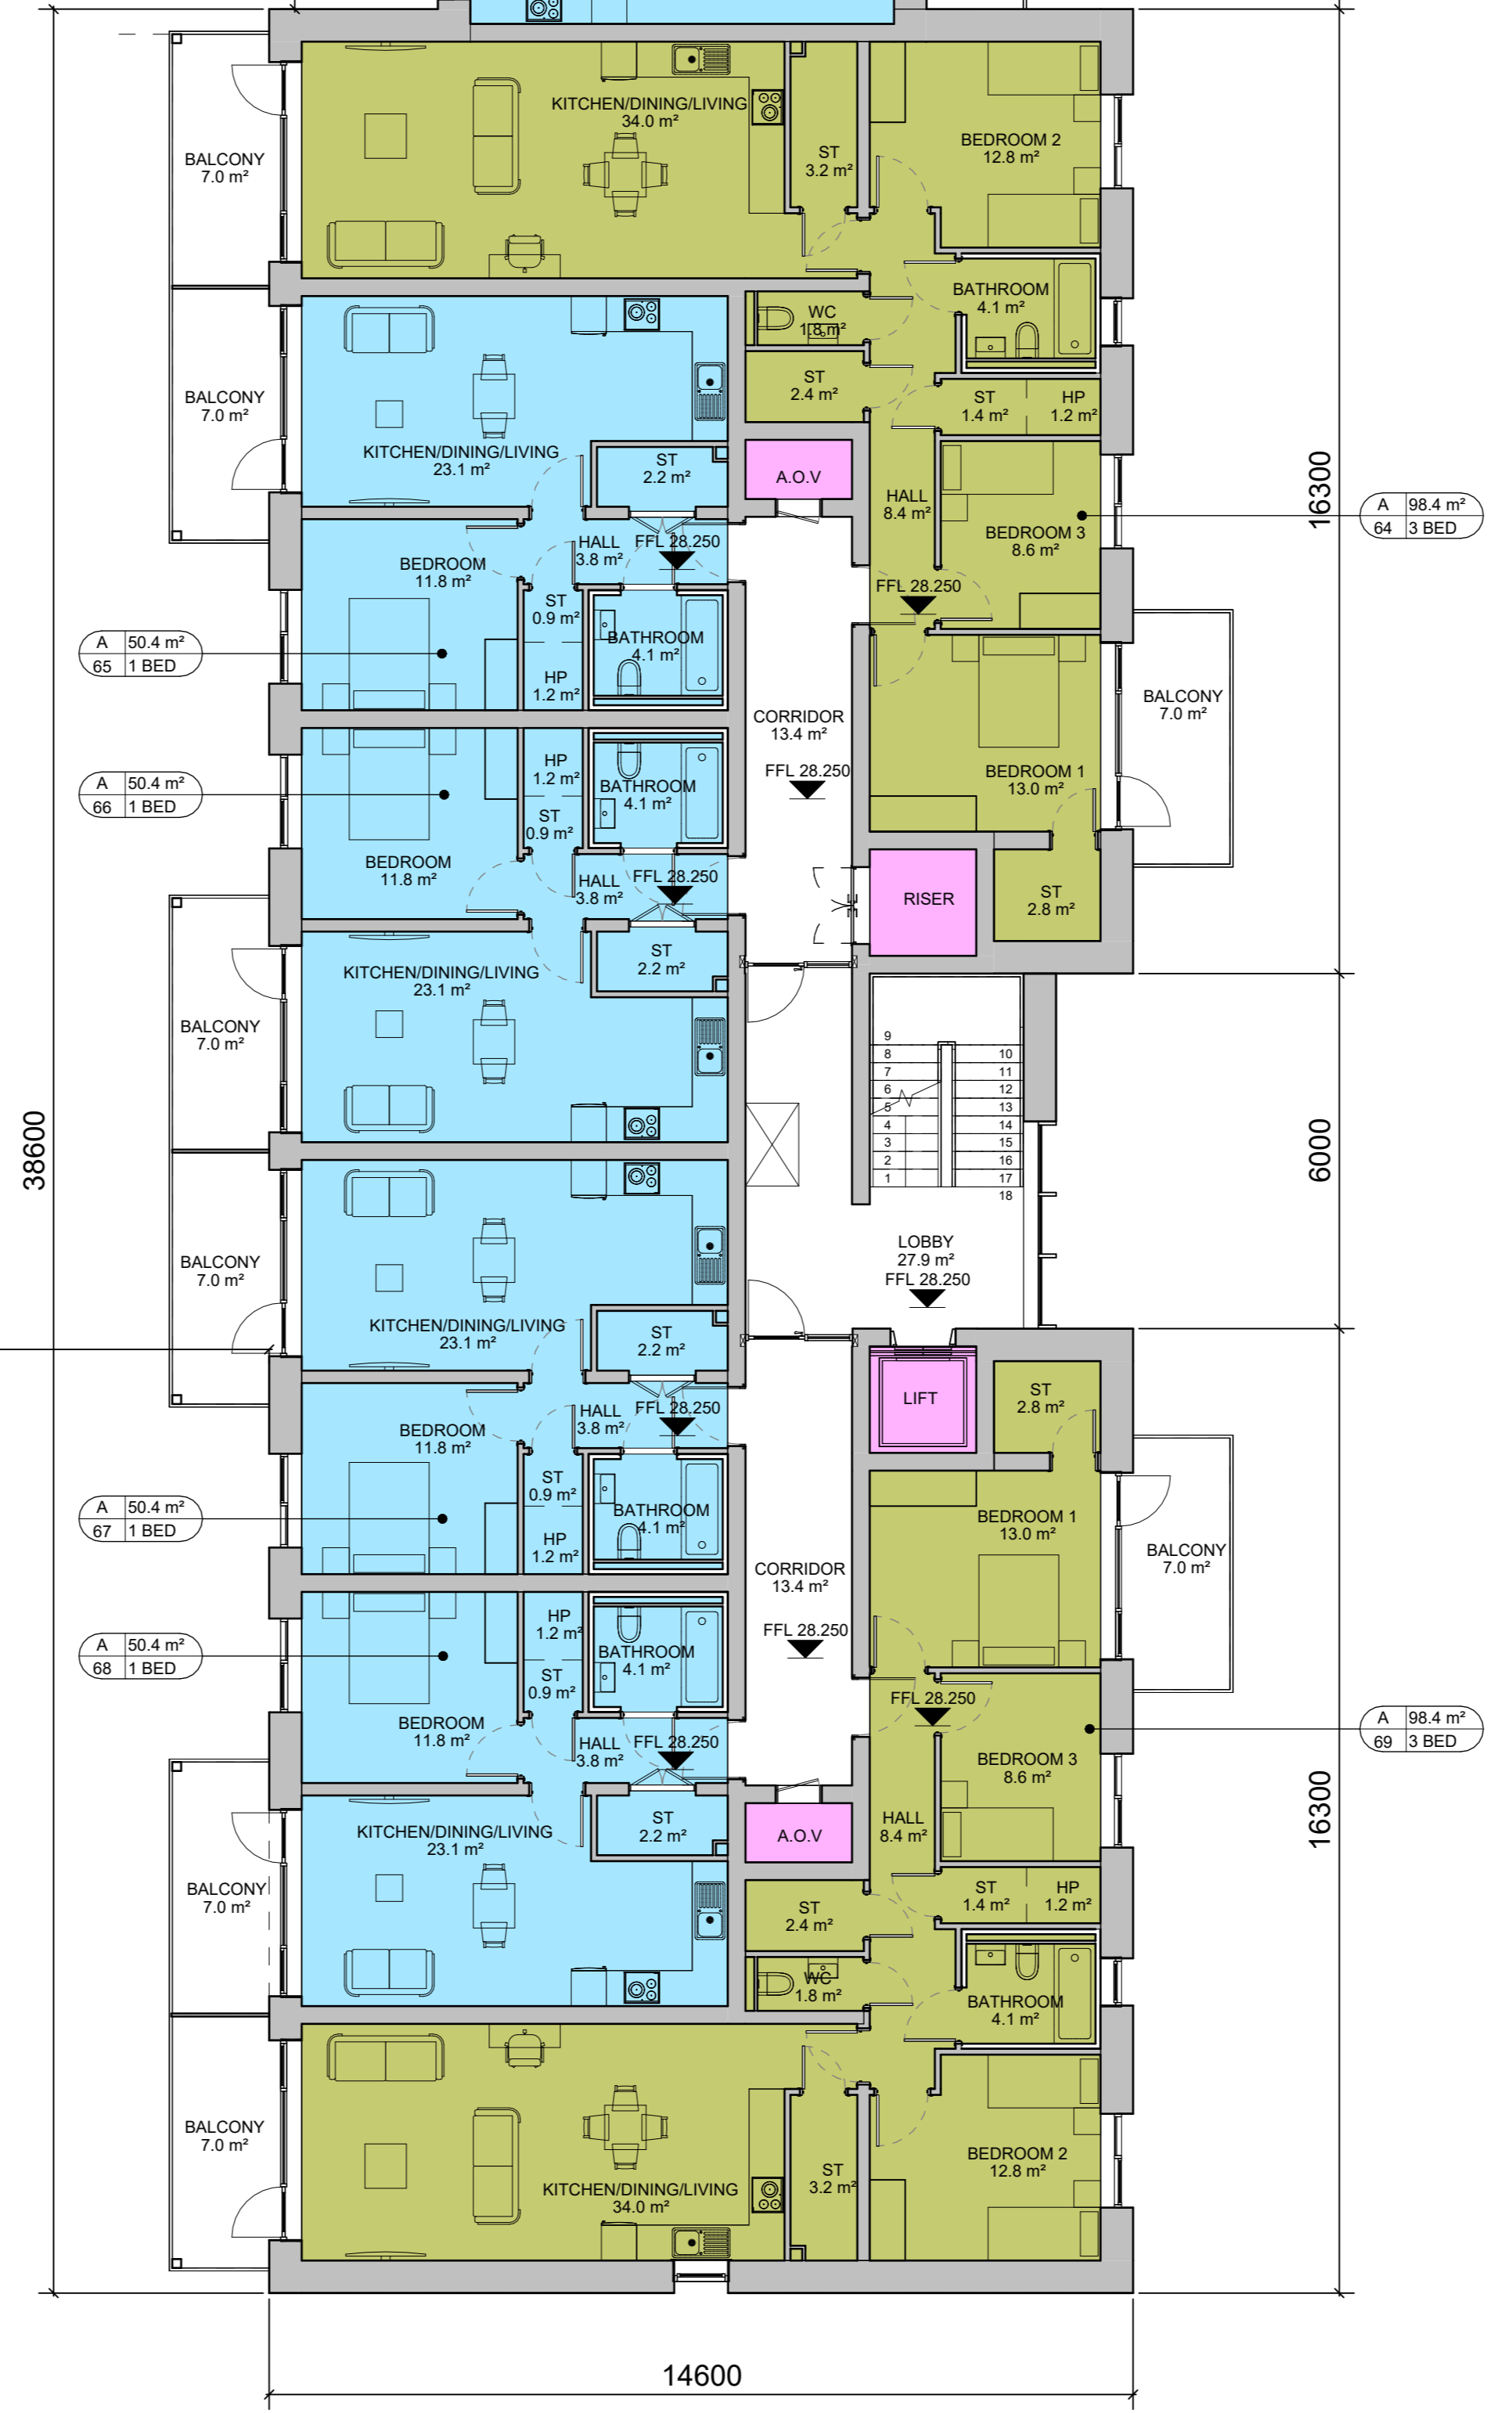

03-THIRD FLOOR  
SCALE: 1 : 100

**PLANNING**

NDA on behalf of Dublin City Council  
PROJECT TITLE: SHB 5 - FLD - Forbes Lane Depot  
DRAWING TITLE: Third Floor Plan

DATE	BY	SCALE	DATE	REVISION	JOB NO.
13/09/2024	JHRS	1:100	13/09/2024		2304

SHB5-FLD-DR-MCORM-AR-P3-1003 P3

**MCORM**  
ARCHITECTURE AND URBAN DESIGN

No 1 Grantham Street, Dublin 8  
D08 A9P9 Tel: +353 (0)1 478 8700  
Block 6, Central Business Park  
Tallaght, County Dublin  
R25 F9F8 Tel: +353 (0)1 552 3807  
www.mcorm.com  
enquiries@mcorm.com

Figured dimensions only to be used. This drawing is copyright of MCORM Ltd. All information is shared on an approved basis in accordance with IS 946:2007 for I.C. 016:ISO 9001:2015. If Status Code above is empty, this information has been shared on Status Code: SP - Work in Progress (WIP) / Draft