


GENERAL NOTES

DO NOT SCALE FROM DRAWINGS. WORK TO FIGURED DIMENSIONS ONLY. ARCHITECT TO BE NOTIFIED OF ANY DISCREPANCIES. THIS DRAWING TO BE READ IN CONJUNCTION WITH ALL ARCHITECTS DRAWINGS, SPECIFICATIONS, CONSULTANTS DESIGN TEAM DRAWINGS AND SPECIFICATIONS.

REVISIONS

DATE	DESCRIPTION	No.	Revised By

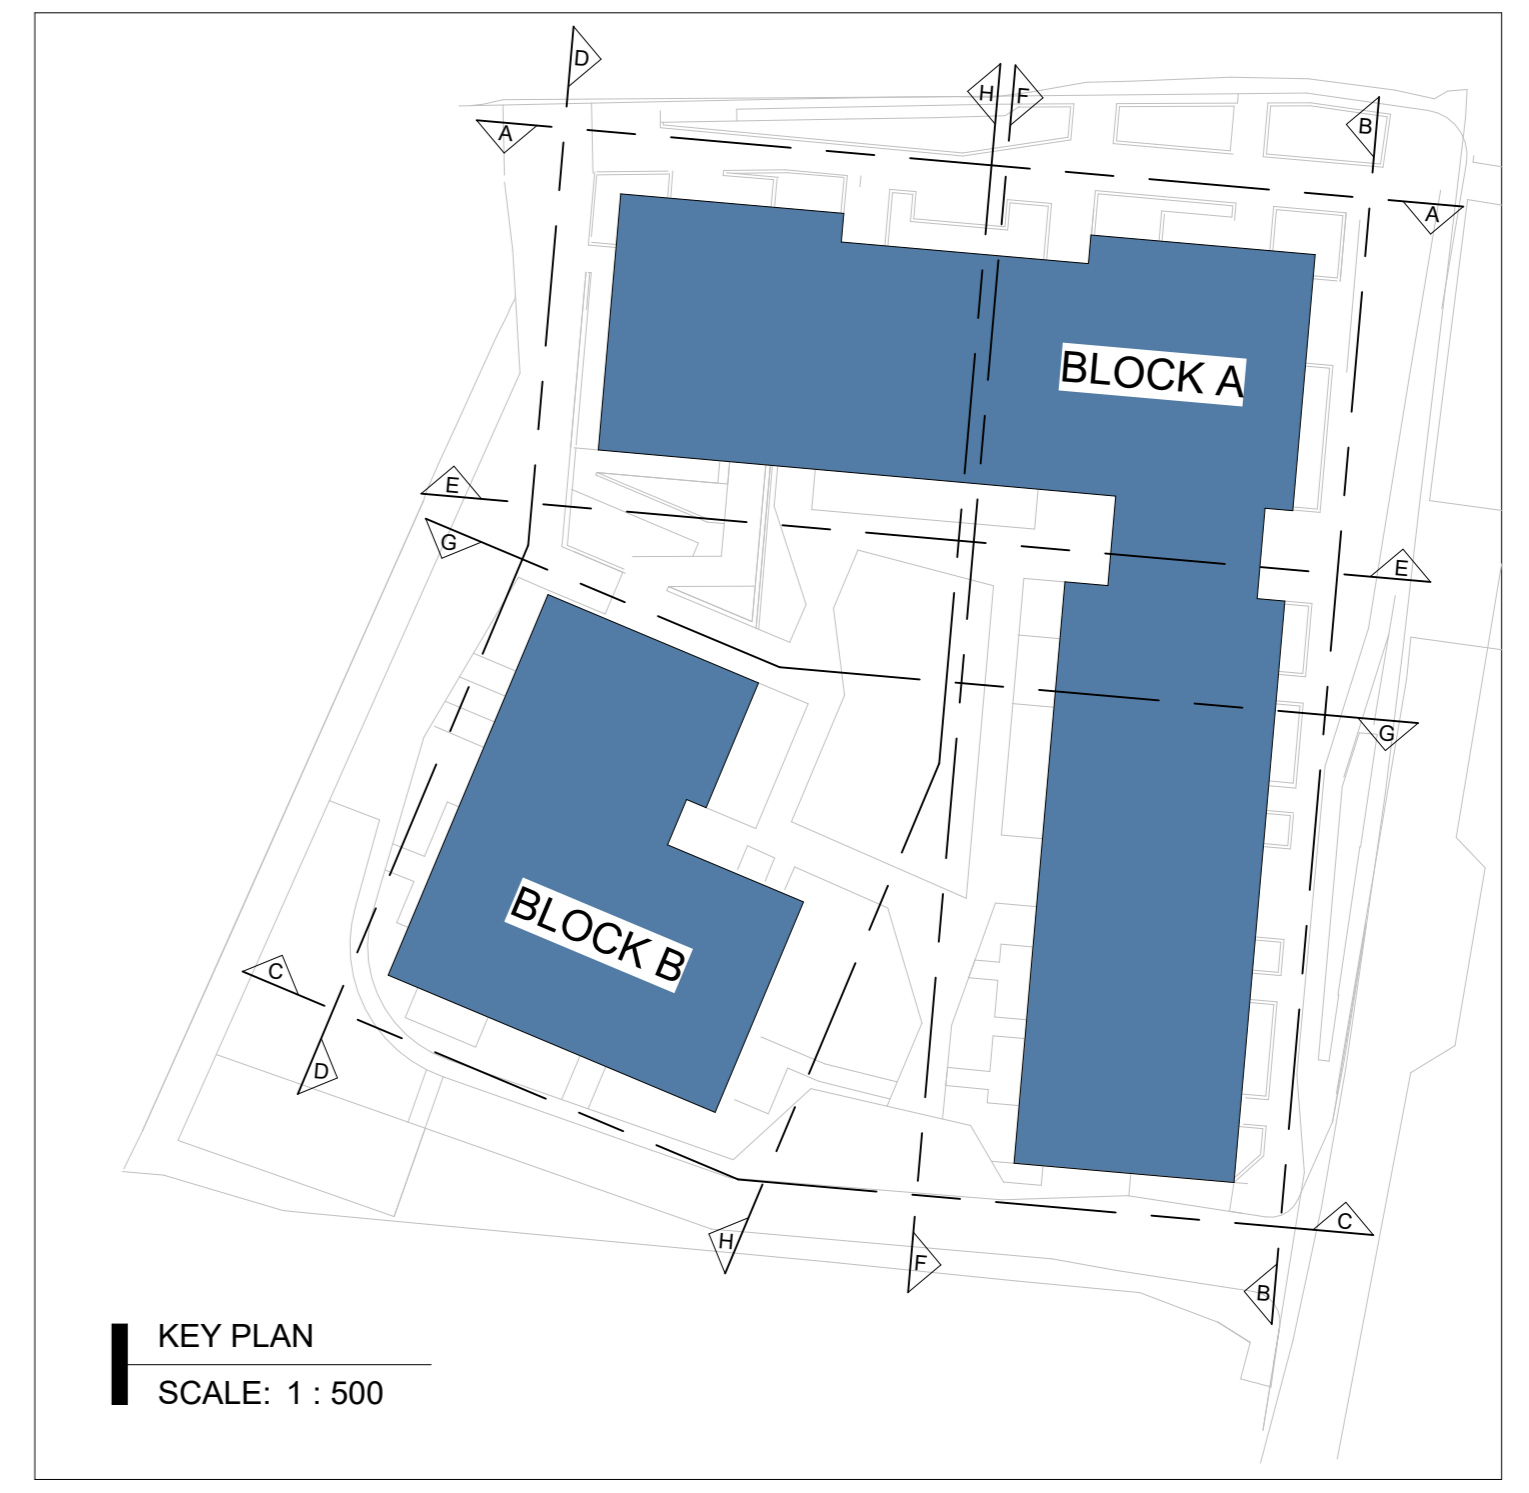

KEY PLAN
SCALE: 1: 500

Area Schedule (Apartment Area)

Key	Apartment Type	Count
Light Blue	1 BED APARTMENT - 1B2P	64
Light Green	2 BED APARTMENT - 2B3P	2
Orange	2 BED APARTMENT - 2B4P	29
Light Yellow	3 BED APARTMENT - 3B5P	13
Pink	COMMUNITY / ARTS	
Grey	SERVICES AREA	



04-FOURTH FLOOR
SCALE: 1: 100

PLANNING

NDA on behalf of Dublin City Council
PROJECT TITLE
SHB 5 - FLD - Forbes Lane Depot
DRAWING TITLE
Fourth Floor Plan

REV	DATE	BY	CHKD	DESCRIPTION
1	13/09/2024			

SHB5-FLD-DR-MCORM-AR-P3-1004

MCORM
ARCHITECTURE AND URBAN DESIGN

No. 1 Grantham Street, Dublin 8
D06 A8P9 Tel: +353 (0)1 478 8700
Block 6, Central Business Park
Tallaght, County Dublin
R20 F9F8 Tel: +353 (0)1 932 3807
www.mcorm.com
enquiries@mcorm.com

Figured dimensions only to be used. This drawing is copyright of MCORM Ltd. All information is shared on an approved use in accordance with IS 982:2007 and IS 982:2015. © 2015. All Rights Reserved. If this information has been shared on a Station Code - ST - Work in Progress (WIP) / Draft