


**Area Schedule (Apartment Area)**

| Key            | Apartment Type         | Count |
|----------------|------------------------|-------|
| [Light Blue]   | 1 BED APARTMENT - 1B2P | 64    |
| [Light Green]  | 2 BED APARTMENT - 2B3P | 2     |
| [Orange]       | 2 BED APARTMENT - 2B4P | 29    |
| [Light Yellow] | 3 BED APARTMENT - 3B5P | 13    |
| [Pink]         | COMMUNITY / ARTS       |       |
| [White]        | SERVICES AREA          |       |

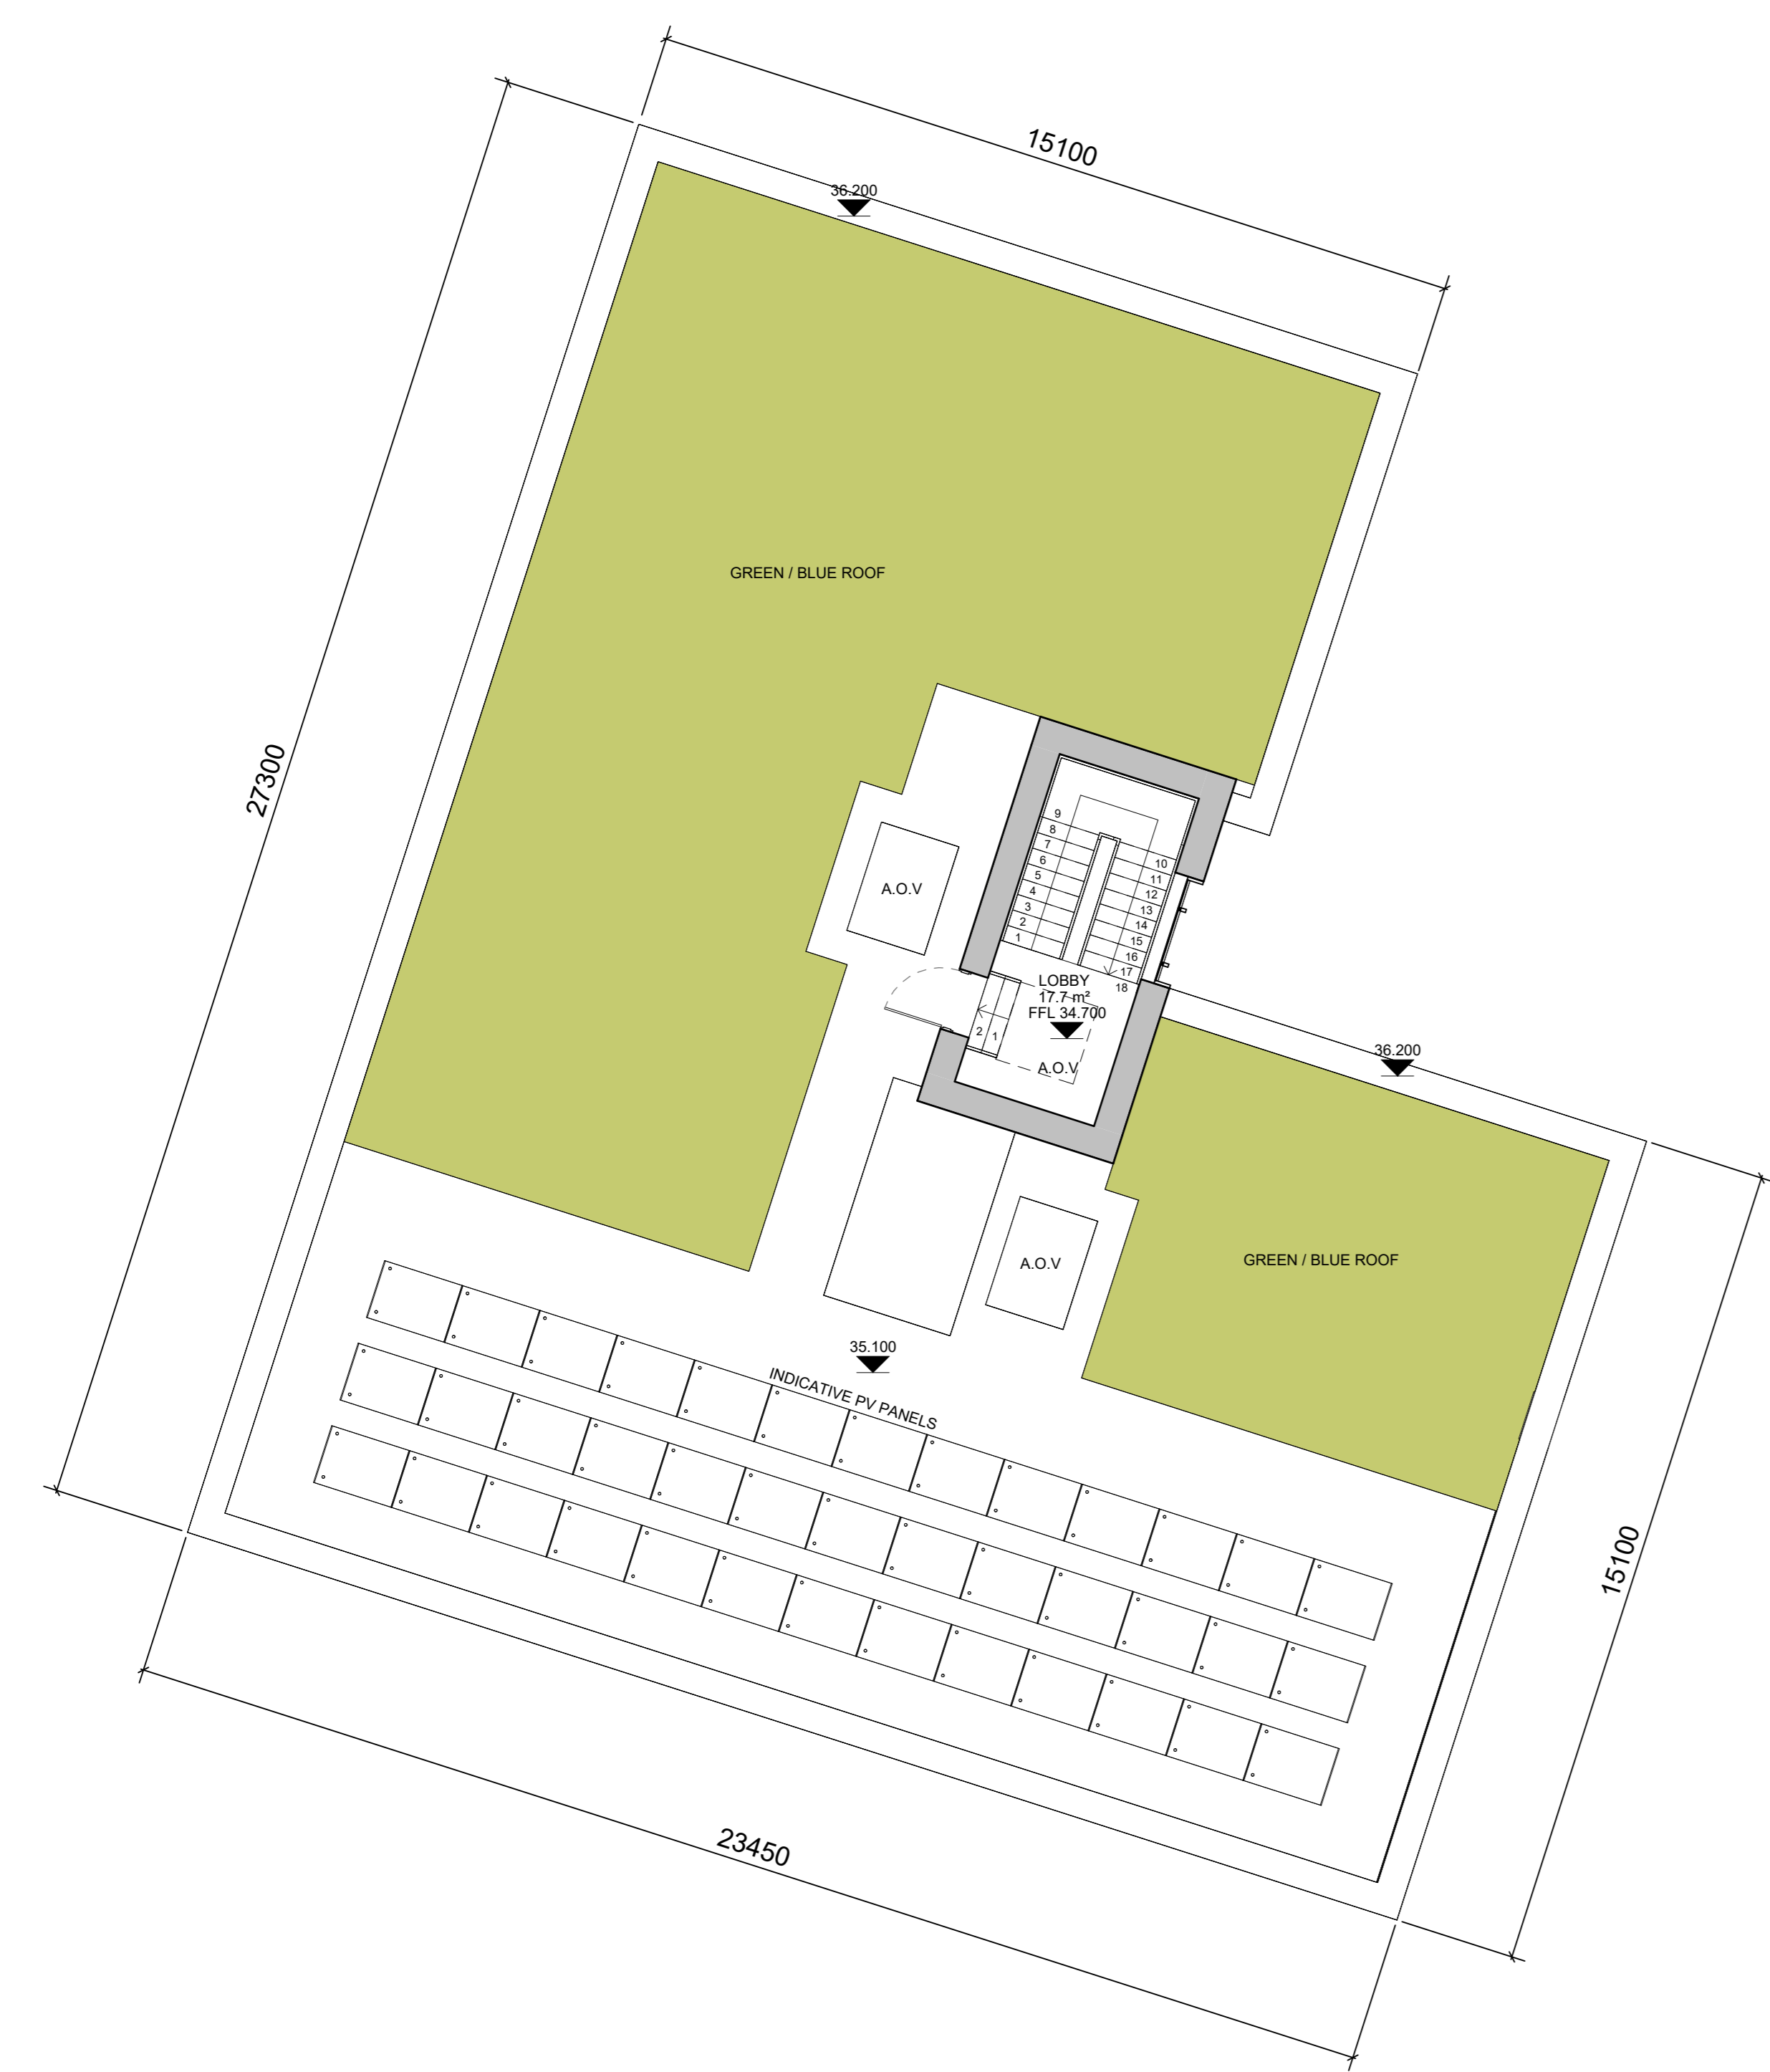

05-FIFTH FLOOR  
SCALE: 1 : 100

**GENERAL NOTES**  
DO NOT SCALE FROM DRAWINGS. WORK TO FIGURED DIMENSIONS ONLY. ARCHITECT TO BE NOTIFIED OF ANY DISCREPANCIES. THIS DRAWING TO BE READ IN CONJUNCTION WITH ALL ARCHITECT'S DRAWINGS, SPECIFICATIONS, CONSULTANTS' DESIGN TEAM DRAWINGS AND SPECIFICATIONS.

**REVISIONS**

| DATE | DESCRIPTION | No. | Revised By |
|------|-------------|-----|------------|
|      |             |     |            |
|      |             |     |            |
|      |             |     |            |

**PLANNING**

NDFA on behalf of Dublin City Council  
PROJECT TITLE: SHB 5 - FLD - Forbes Lane Depot  
DRAWING TITLE: Fifth Floor Plan

|       |            |          |    |
|-------|------------|----------|----|
| DATE  | 13/09/2024 | REVISION |    |
| SCALE | 1:100      | STATUS   | P3 |

**M Corm**  
ARCHITECTURE AND URBAN DESIGN

No. 1 Grantham Street, Dublin 8  
D08 A8P9 Tel: +353 (0)1 478 8700  
Block 6, Central Business Park  
Tallaght, County Dublin  
R251 F9F8 Tel: +353 (0)1 932 3807  
www.mccorm.com  
enquiries@mccorm.com

Figured dimensions only to be used. This drawing is copyright of MCCORM Ltd. All information is shared as per approval and in accordance with I.S. 846:2007 for I.S. 846:2005 & 2018. If 'Status Code' above is empty, this information has been shared as 'Status Code: SP - Work in Progress (WIP) / Draft