
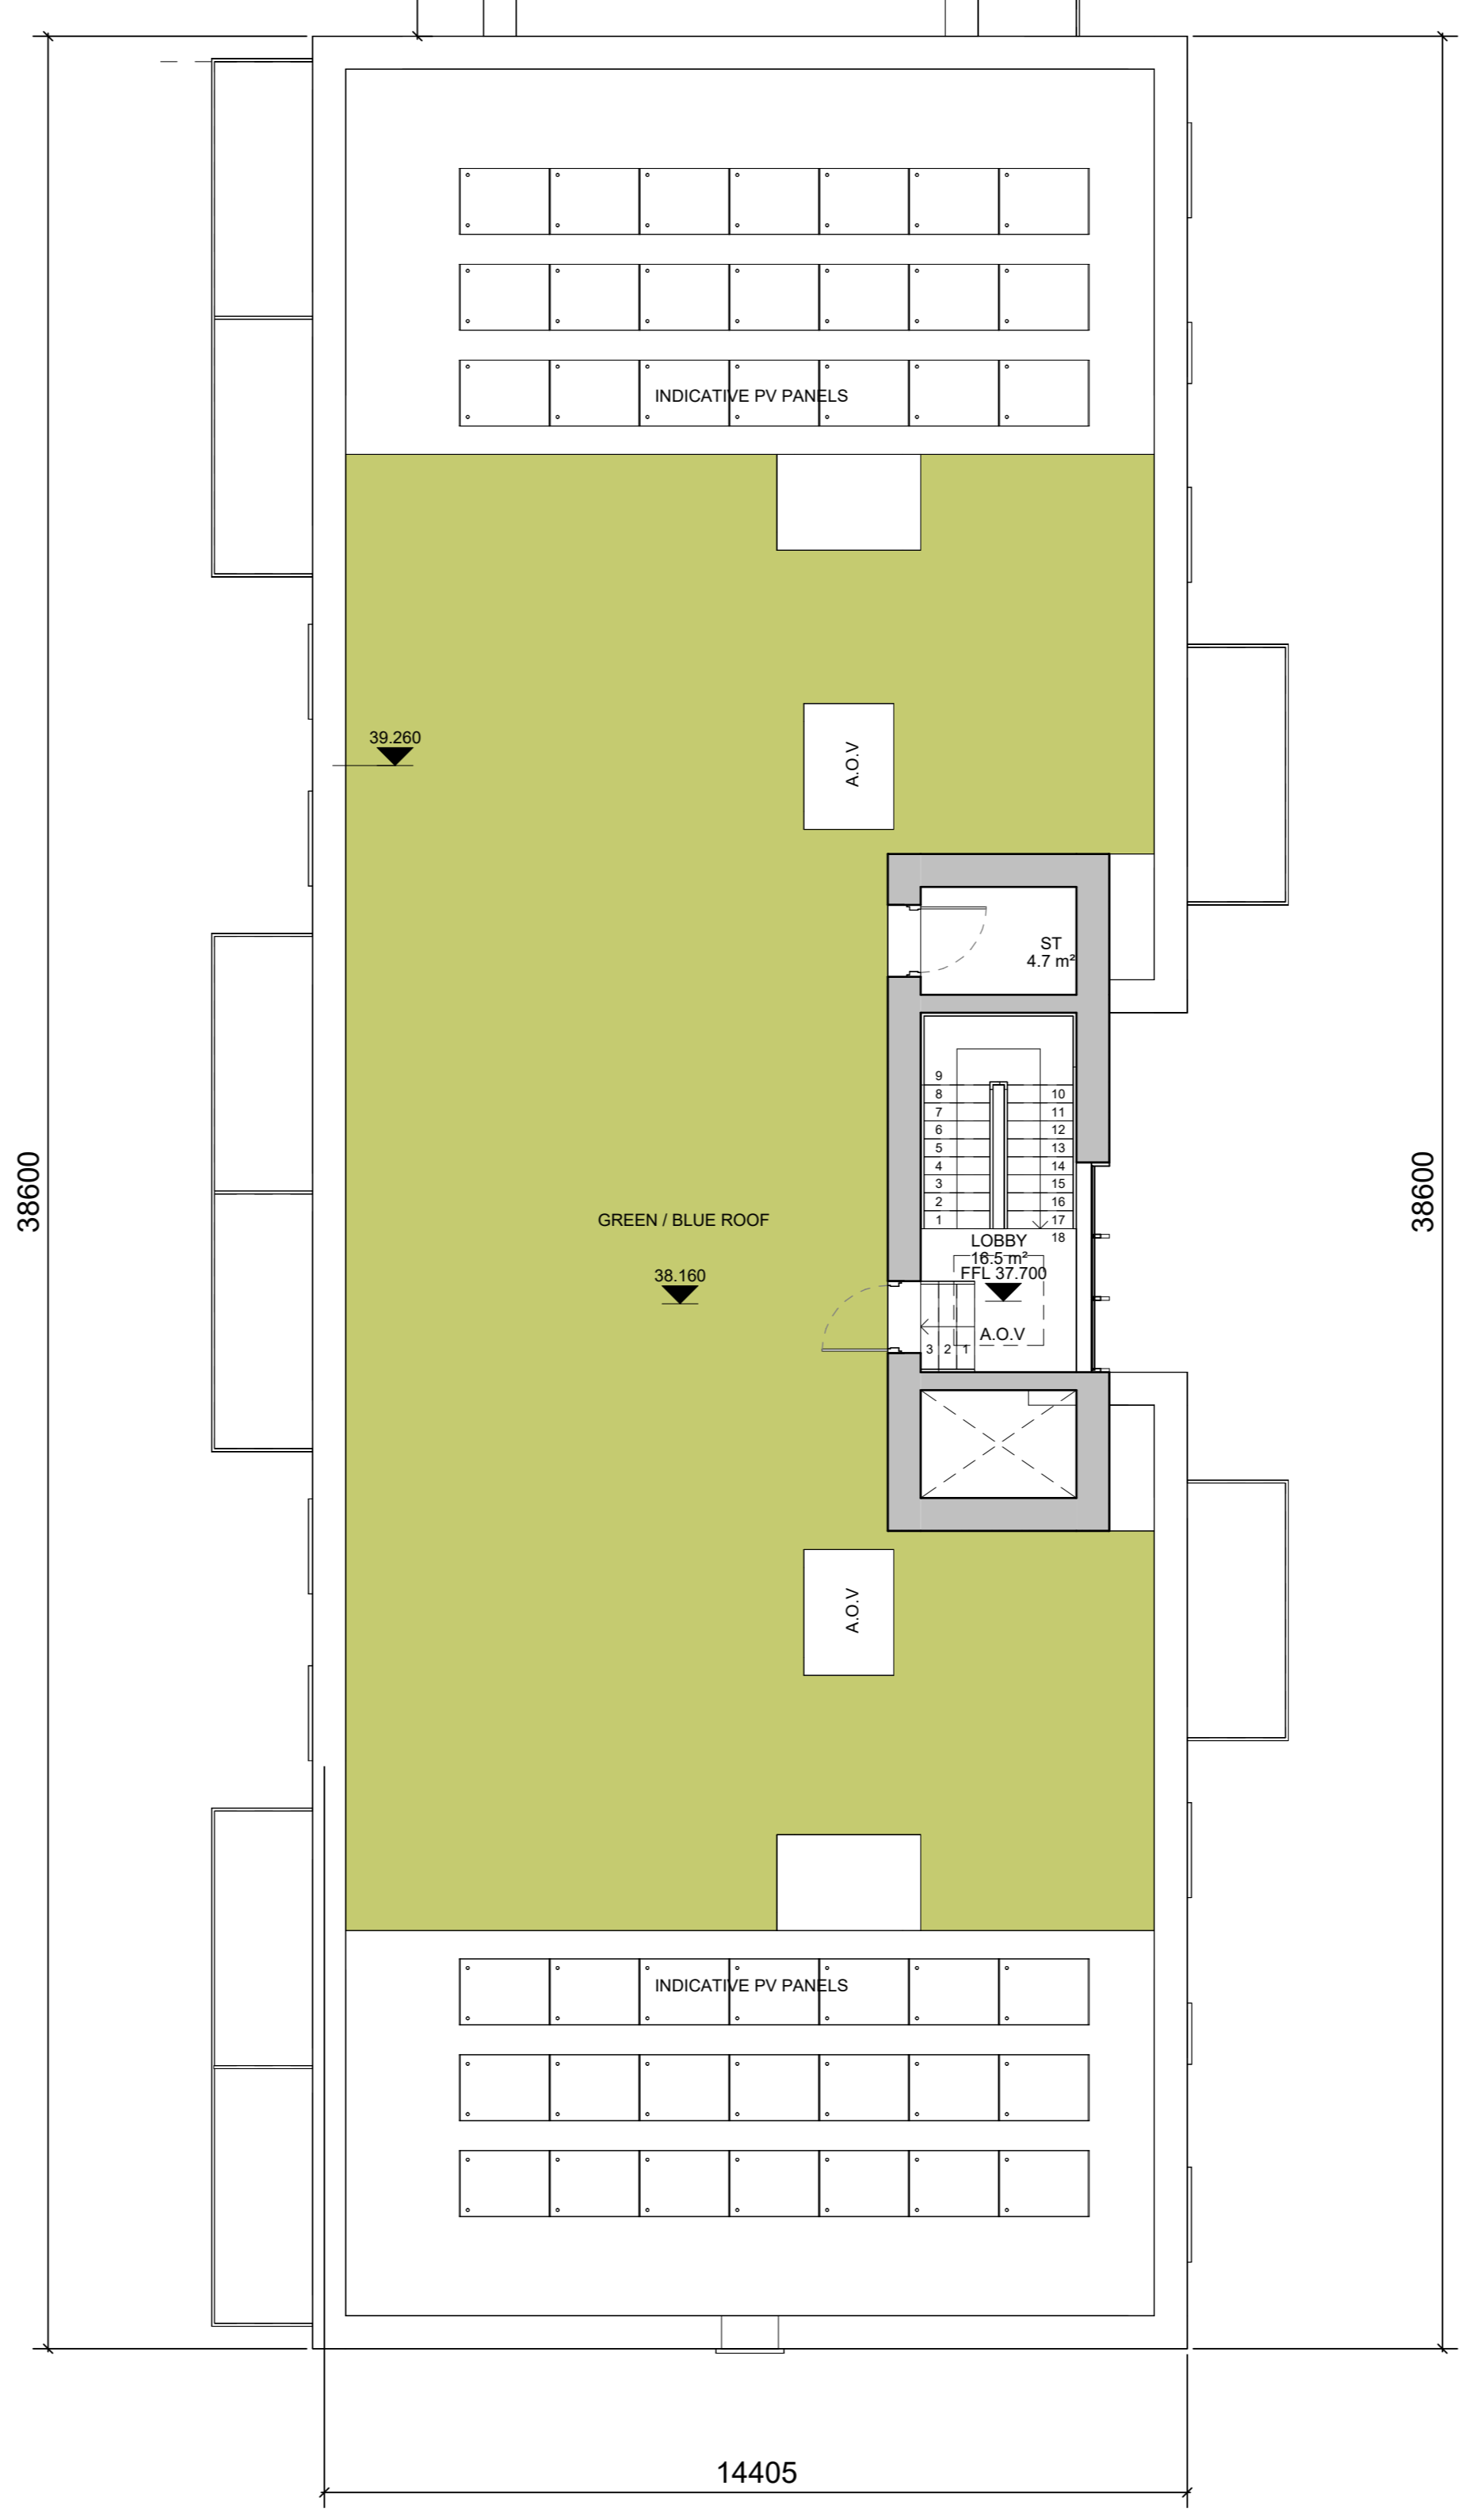


Area Schedule (Apartment Area)

Key	Apartment Type	Count
[Light Blue]	1 BED APARTMENT - 1B2P	64
[Light Green]	2 BED APARTMENT - 2B3P	2
[Orange]	2 BED APARTMENT - 2B4P	29
[Light Purple]	3 BED APARTMENT - 3B5P	13
[Pink]	COMMUNITY / ARTS	
[Grey]	SERVICES AREA	

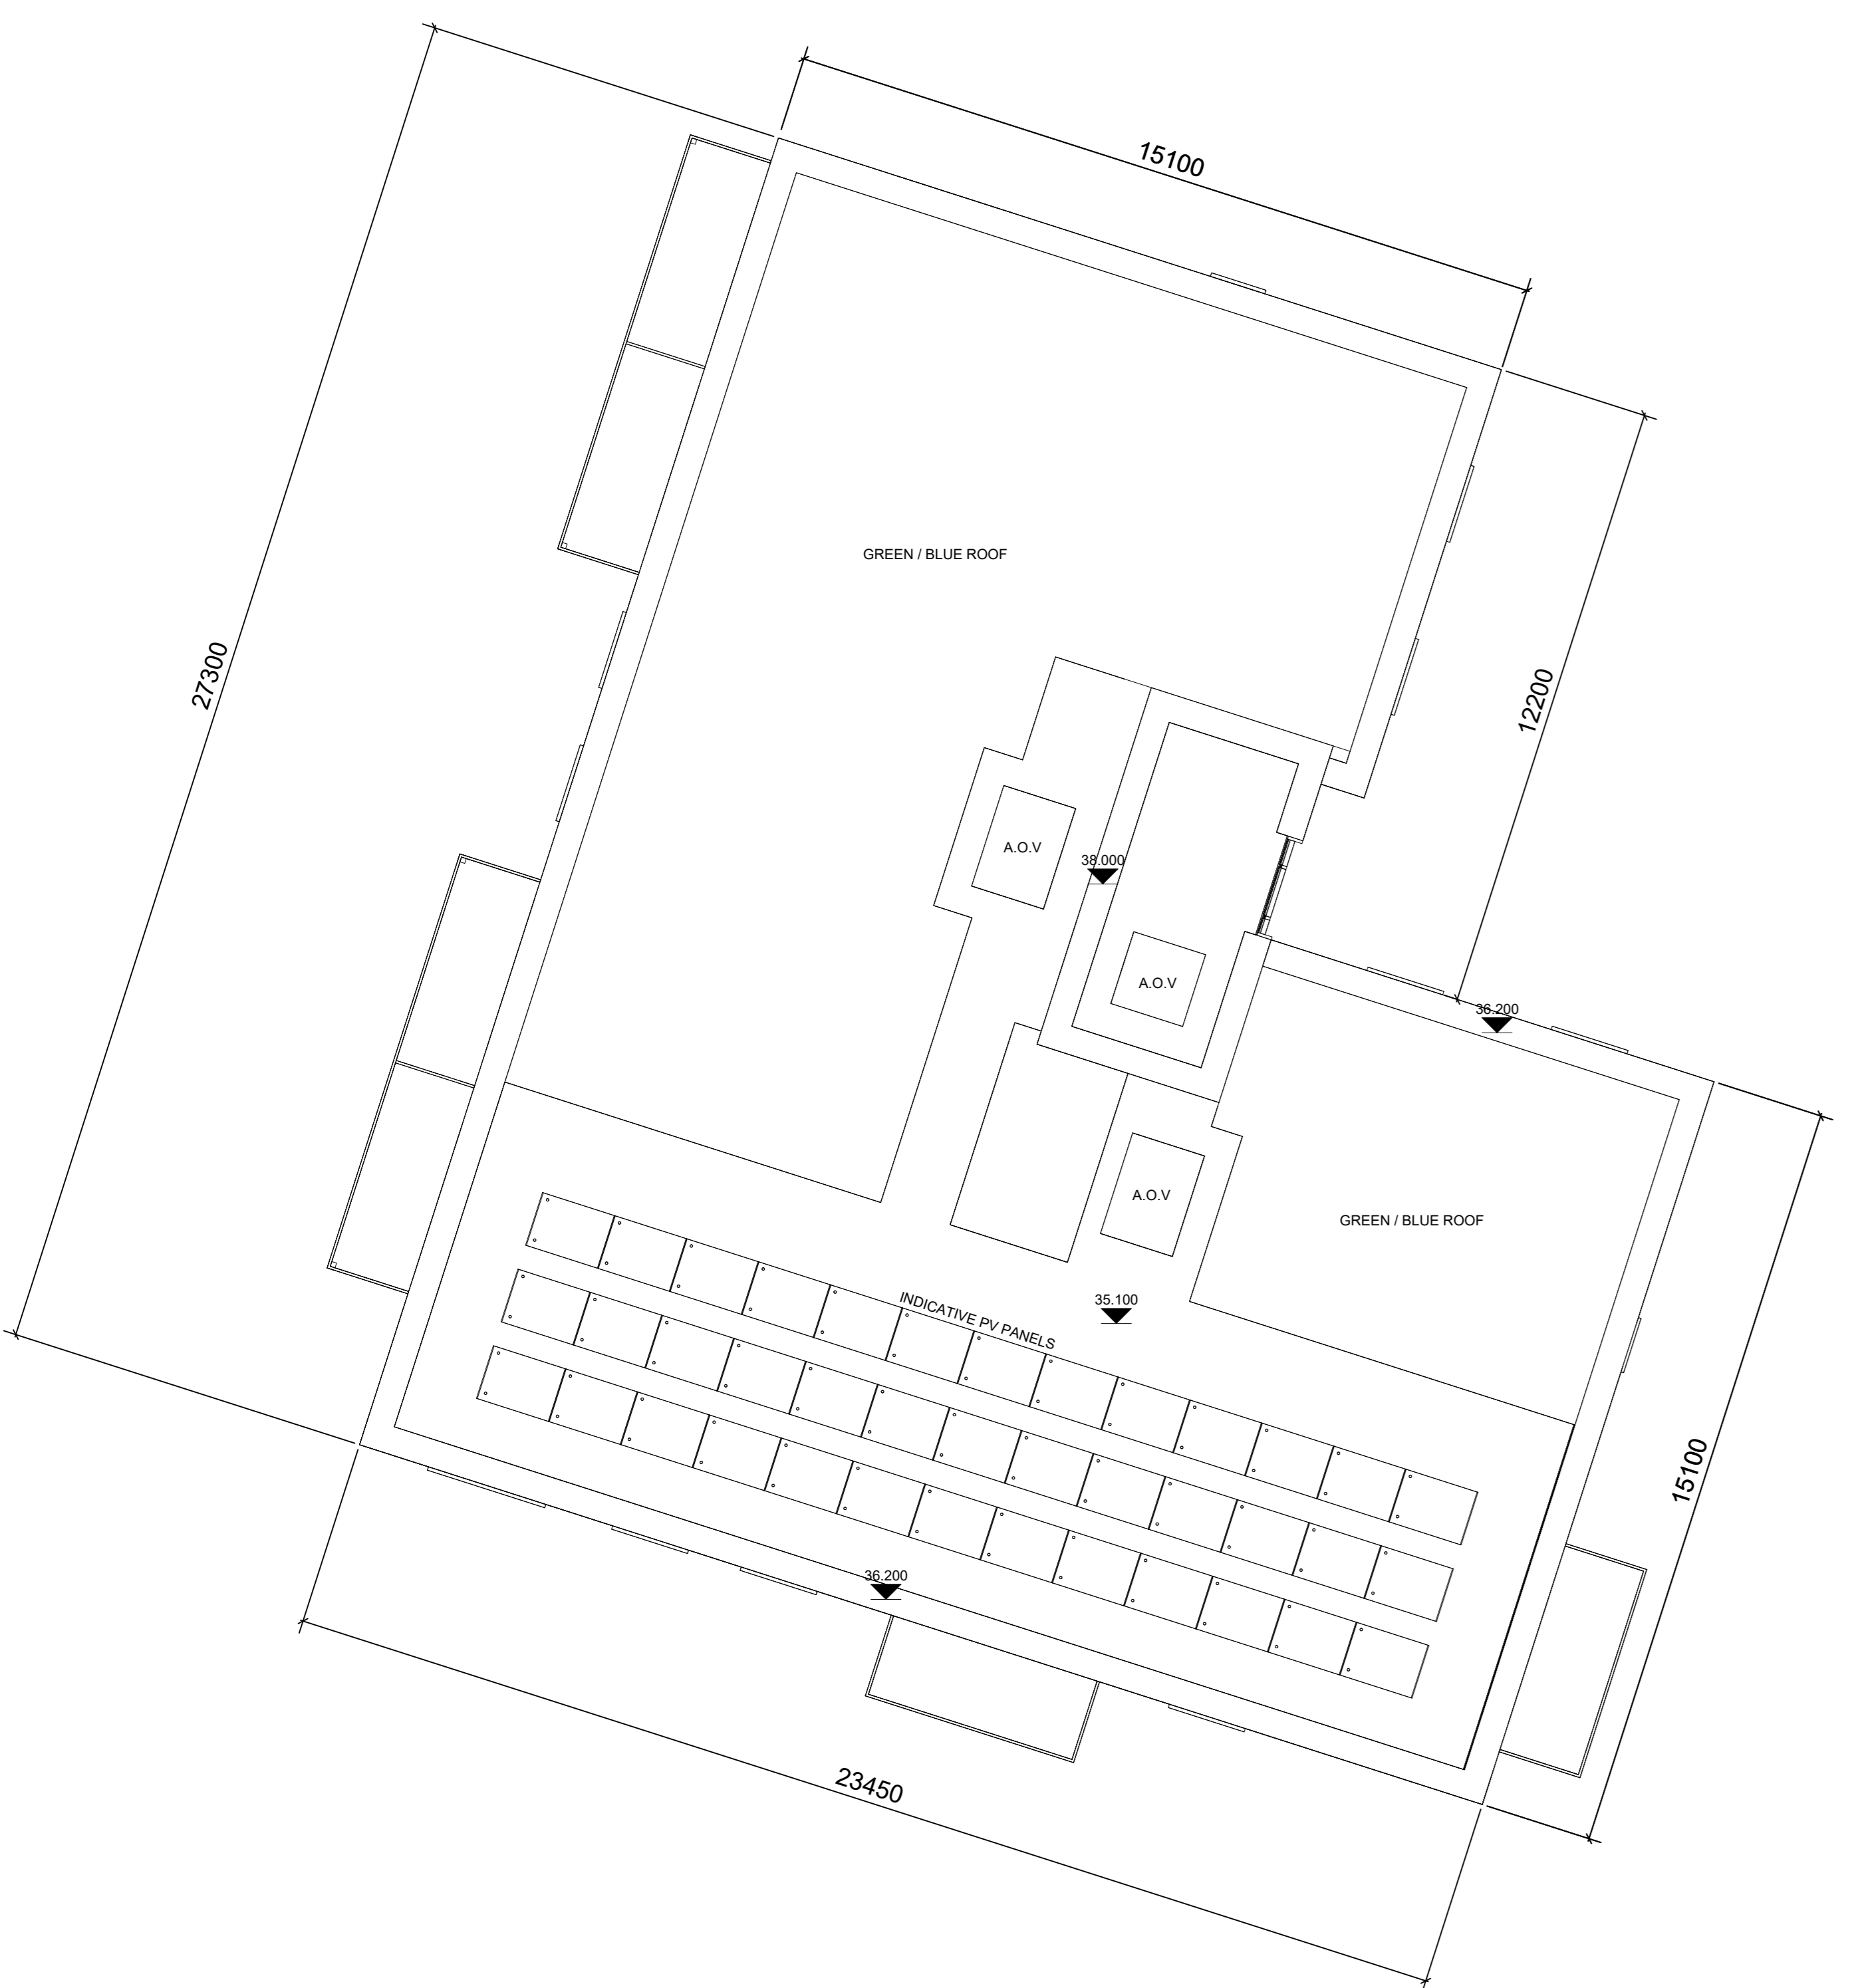

06-SIXTH FLOOR
SCALE: 1 : 100

GENERAL NOTES
DO NOT SCALE FROM DRAWINGS. WORK TO FIGURED DIMENSIONS ONLY. ARCHITECT TO BE NOTIFIED OF ANY DISCREPANCIES. THIS DRAWING TO BE READ IN CONJUNCTION WITH ALL ARCHITECT'S DRAWINGS, SPECIFICATIONS, CONSULTANTS' DESIGN TEAM DRAWINGS AND SPECIFICATIONS.

REVISIONS

DATE	DESCRIPTION	No.	Revised By

PLANNING

NDFA on behalf of Dublin City Council

PROJECT TITLE
SHB 5 - FLD - Forbes Lane Depot

DRAWING TITLE
Sixth Floor Plan

DATE: 13/09/2024
SCALE: 1:100
JOB NO: 23004
STATUS CODE: P3

CLIENT: SHBS-FLD-DR-MCORM-AR-P3-1006

MCORM
ARCHITECTURE AND URBAN DESIGN

No. 1 Greenham Street, Dublin 8
D08 A4P6 Tel: +353 (0)1 478 8700
Block 6, Central Business Park
Tallagore, County Dublin
RDS F18D Tel: +353 (0)57 932 3807
www.mcorm.com
enquiries@mcorm.com

Figured dimensions only to be used. This drawing is copyright of MCORM Ltd. All information is allowed for use upon approval and in accordance with I.S. 846:2007 and I.S. 816:2010. © 2018. If 'Status Code' above is empty, this information has been shared as Status Code: SP - Work in Progress (WIP) / Draft