



GENERAL NOTES

DO NOT SCALE FROM DRAWINGS. WORK TO FIGURED DIMENSIONS ONLY. ARCHITECT TO BE NOTIFIED OF ANY DISCREPANCIES.


THIS DRAWING TO BE READ IN CONJUNCTION WITH ALL ARCHITECT'S DRAWINGS, SPECIFICATIONS CONSULTANT'S DESIGN TEAM DRAWINGS AND SPECIFICATIONS.

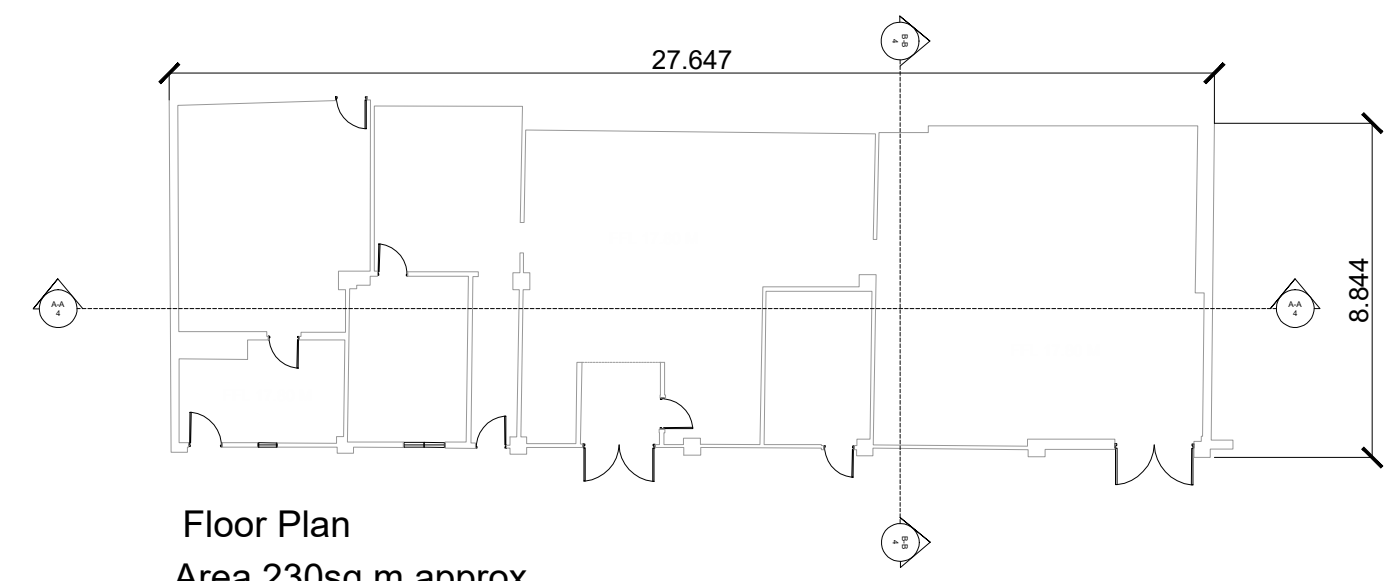


Floor Plan
Area 230sq.m approx.

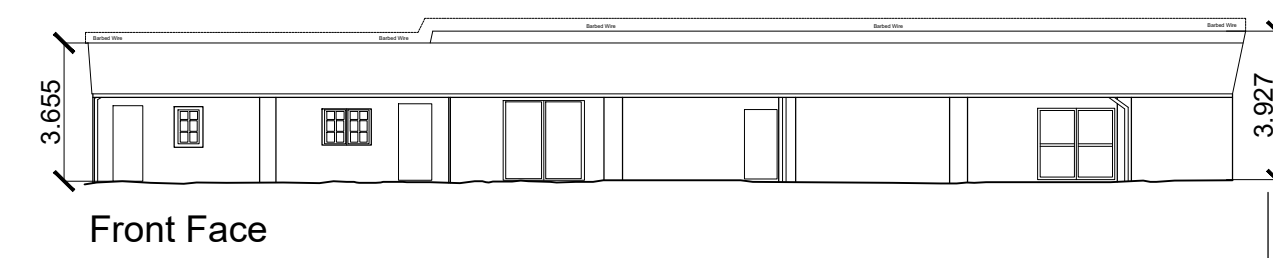


Front Face

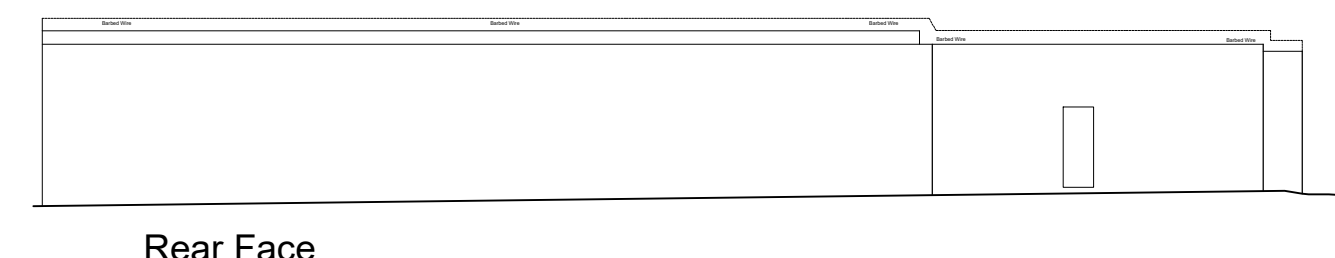


Rear Face

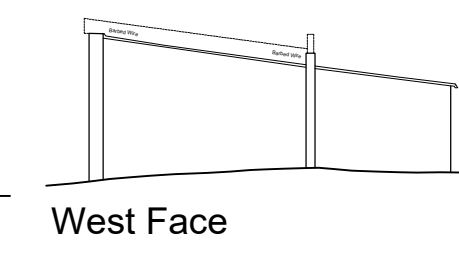

West Face

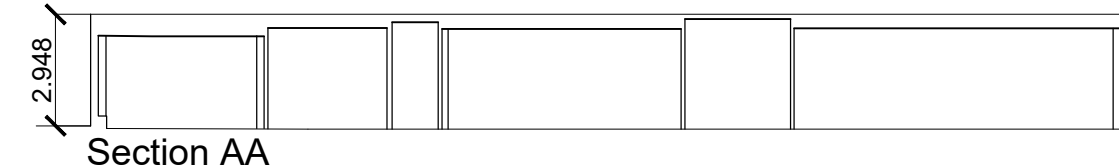


Section AA

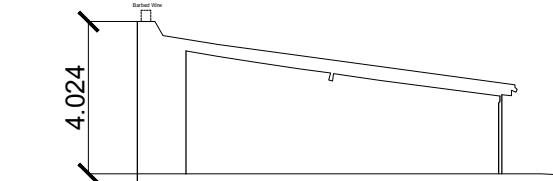


Section BB


BUILDING A - 1:200

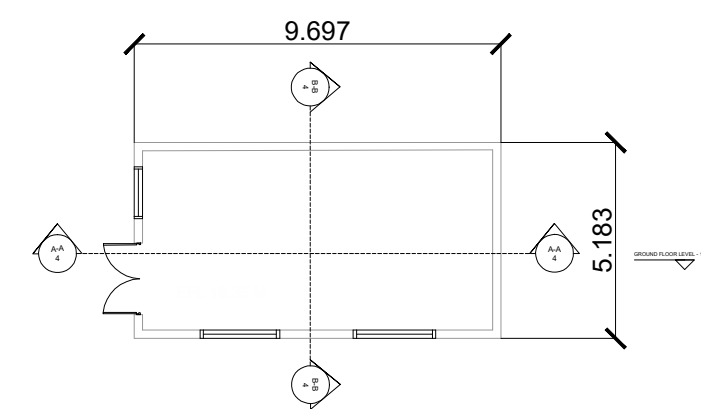


Floor Plan
Area 45sq.m approx.

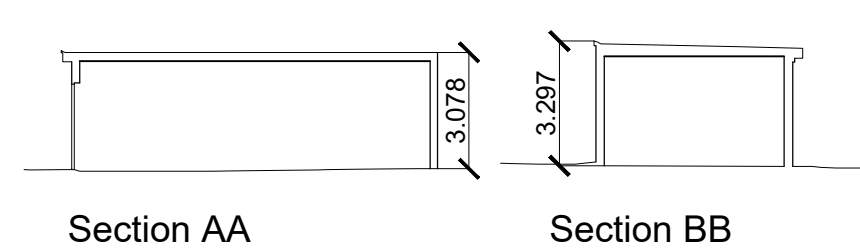


Section AA

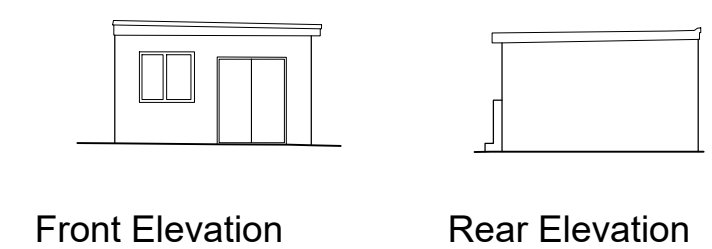


Section BB

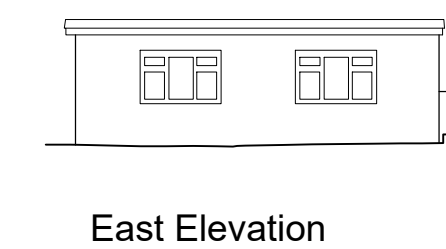


Front Elevation

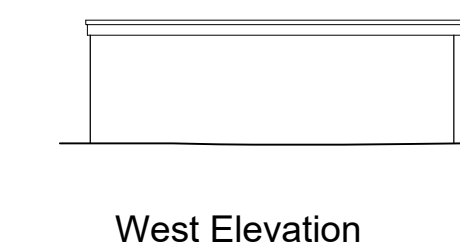

Rear Elevation

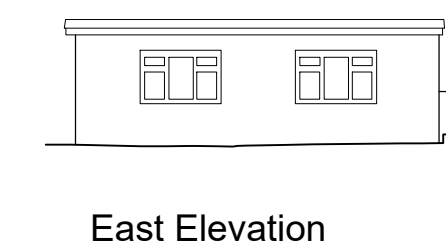


East Elevation

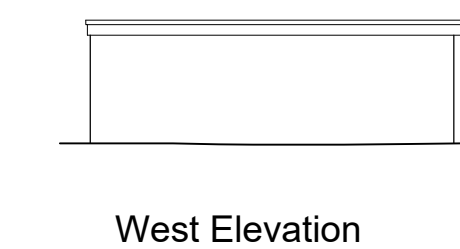


West Elevation

BUILDING B - 1:200

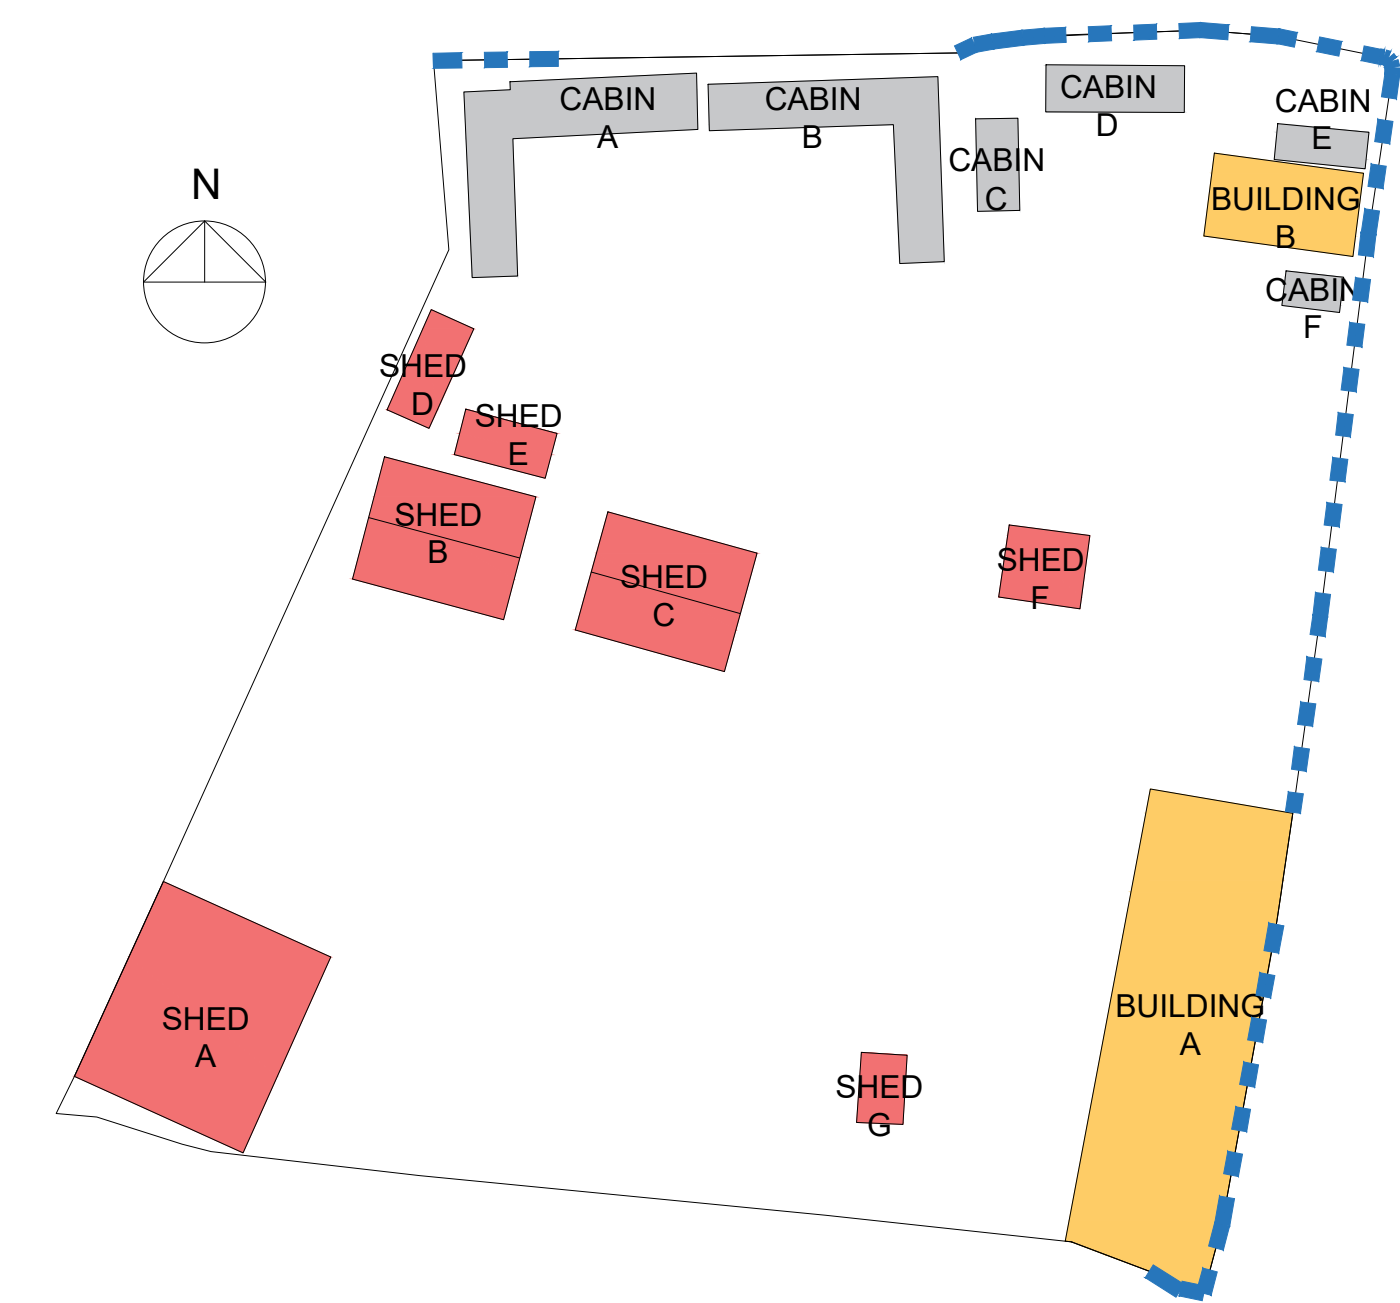


KEY PLAN 1:500

- BUILDING TO BE DEMOLISHED
- SHED TO BE DEMOLISHED
- TEMPORARY CABIN TO BE REMOVED
- BOUNDARY WALL TO BE REMOVED (MATERIAL TO BE SALVAGED FOR REUSE)

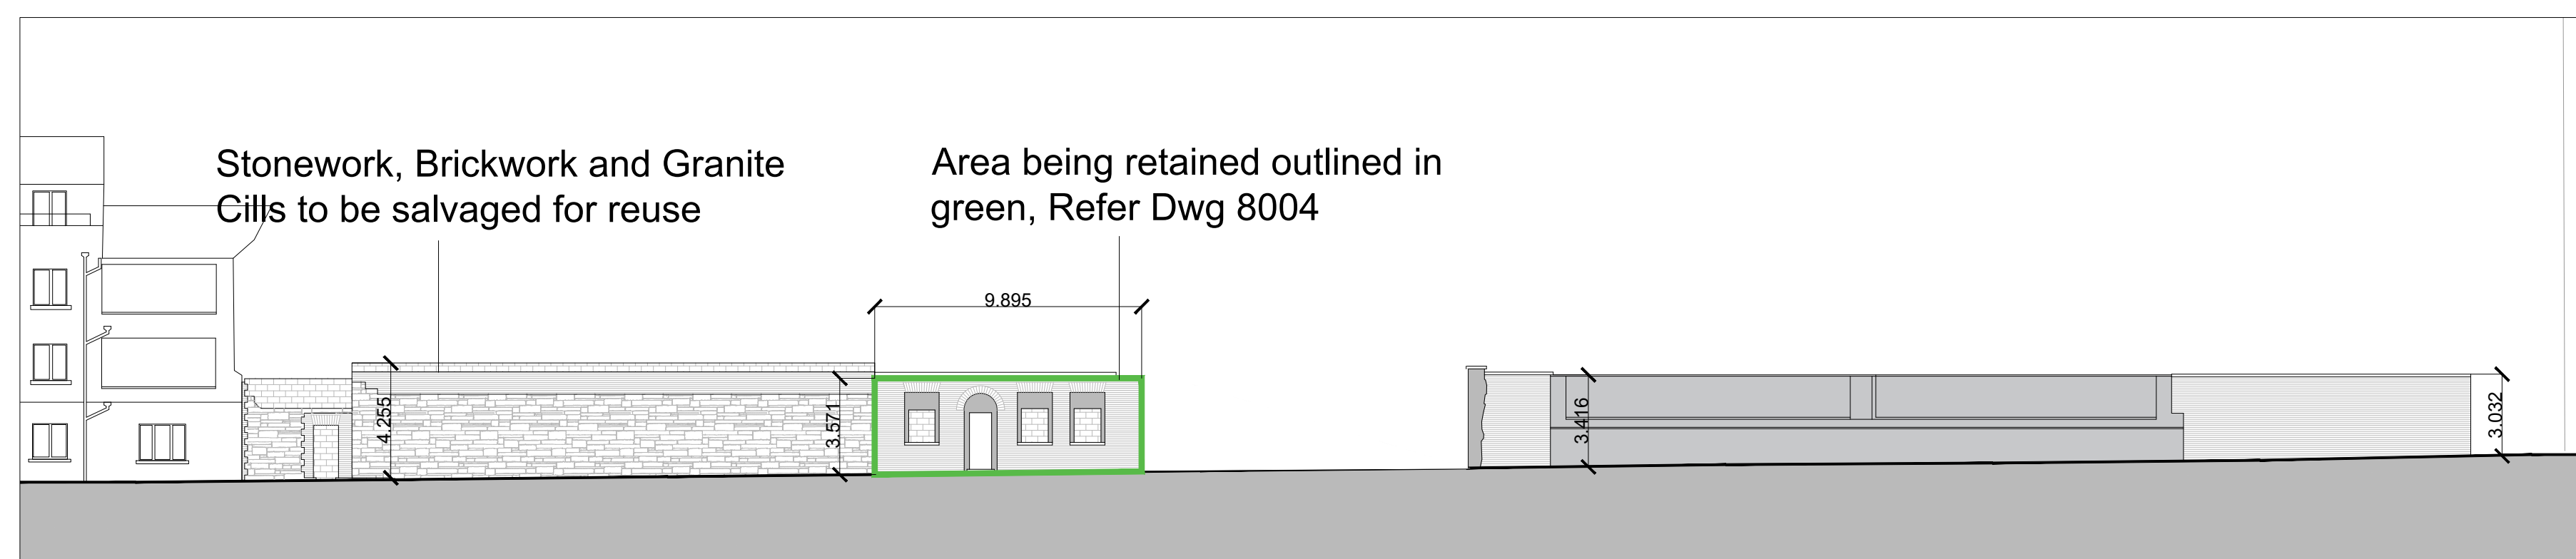

MARROWBONE LANE BOUNDARY WALL - 1:200

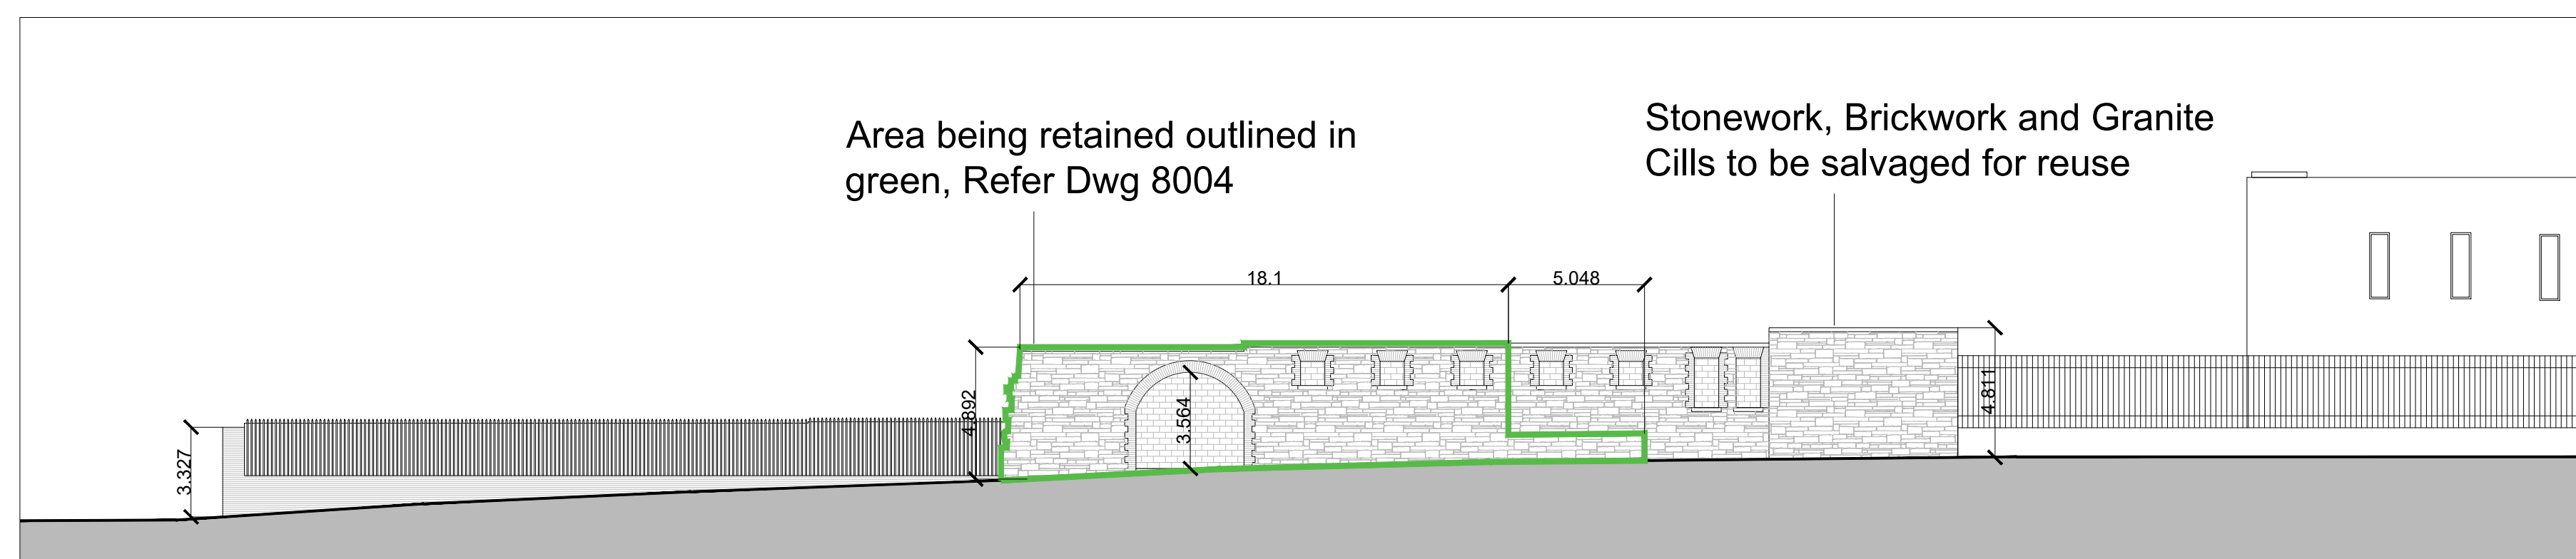

FORBES LANE BOUNDARY WALL - 1:200

REV	DATE	DESCRIPTION	ISSUED BY
REVISIONS			

PLANNING

CLIENT: NDFA on behalf of Dublin City Council
 PROJECT TITLE: SHB 5 - FLD - Forbes Lane Depot
 DRAWING TITLE: Demolition Drawing No.1

DRN BY:	CHK BY:	SCALE @A1:	DATE:	REVISION:	JOB NO.:
PD	DL	1:200	12/09/24	-	23004
DRAWING NUMBER:		STATUS CODE:			
SHB5-FLD-DR-MCO-AR-P3-8000		P3			

MCCORM
 ARCHITECTURE AND URBAN DESIGN
 No.1 Grantham Street, Dublin 8
 D08 A49Y Tel: +353 (0)1 478 8700
 Block 6, Central Business Park
 Tallamore, County Offaly
 R35 F6F8 Tel: +353 (0)57 932 3867
 website: www.mccorm.com
 email: arch@mccorm.com

Figured dimensions only to be used. This drawing is copyright of MCCORM Ltd. All information is shared as per approved use in accordance with I.S. EN 20211 to I.S. EN ISO 19650-2:2018. If Status Code above is empty, this information has been shared as Status Code S0 - Work in Progress (WIP) / Draft.