


- Legend**
- 1B2P Apartment
  - 2B3P Apartment
  - Community, Arts and Culture
  - Proposed Green/Blue roof system
  - Proposed Blue roof system
  - UD Apartments
  - Dual aspect apartments
  - Site boundary outline
  - Proposed finished floor levels
  - Existing site level
  - Proposed site level
  - X - Approx position of Site Notice
  - Non-residential entrance
  - Apartment Core entrance
  - Own door apartment entrance
  - Accessible car-parking space
  - Proposed new trees
  - Existing trees for retention
  - Existing trees root protection area

Refer to the Housing Quality Assessment Report (SHB4-CAF-RP-SHA-AR-P3-6100) for detailed apartment layouts, including individual room areas, critical dimensions, area schedules and furniture layouts.

Refer to the Landscape Architect proposals for full details of planting and site finishes

Refer to the Services Engineering proposals for full details of EV charging to car parking spaces

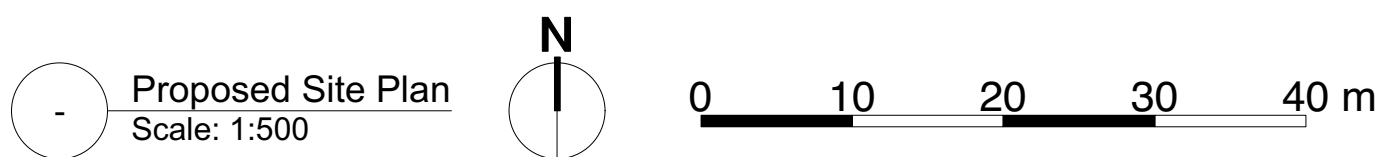

<p>Use figured dimensions only. Do not scale drawings. Read in conjunction with specification and consultants drawings. Report any discrepancies in drawings to Architect before putting work in hand. Check all dimensions on site. This drawing is the copyright of Seán Harrington Architects, and may not be reproduced, in whole or part, without prior agreement.</p>		<p>SEÁN HARRINGTON ARCHITECTS 3rd Floor 121/122 Capel Street Dublin 1, Ireland t: 01 8732 422 e: info@sha.ie</p>	
<p>REV: 04/18</p> <p>R01 Planning Draw final publish 26/01/24</p> <p>R02 Pre-Work Submission 16/03/24</p> <p>R03 Final Site Boundary Update, landscaping removed 26/03/24</p> <p>R04 Landscape layout amended 05/05/24</p>	<p>PROJECT: Social Housing Bundle 4, Development at Church of the Annunciation, Finglas</p> <p>CLIENT: Dublin City Council</p> <p>DOCUMENT: Proposed Site Plan</p>	<p>SCALE: 1:500</p> <p>DATE: MAY '24</p> <p>DRAWN BY: BC</p> <p>CHECKED BY: RG</p>	<p>Revision No. / Issue / Date / Issue / Issue No.</p> <p>SHB4-CAF-DR-SHA-AR-P3-0004 R04</p>