



Notes:
 Do not scale from this drawing.
 Use figured dimensions only.
 All errors and omissions to be reported to the Architect.
 This drawing to be read in conjunction with relevant consultant's drawings.
 All dimensions are in millimetres and all levels are in meters to match Datum unless otherwise noted.

Contractor Design Responsibility
 It is noted that there are many elements within the works that require contractor design, and will be subject to certification as part of BCAR - see Preliminary Inspection Plan for clarity on certification required.


© This drawing or design may not be reproduced without permission.

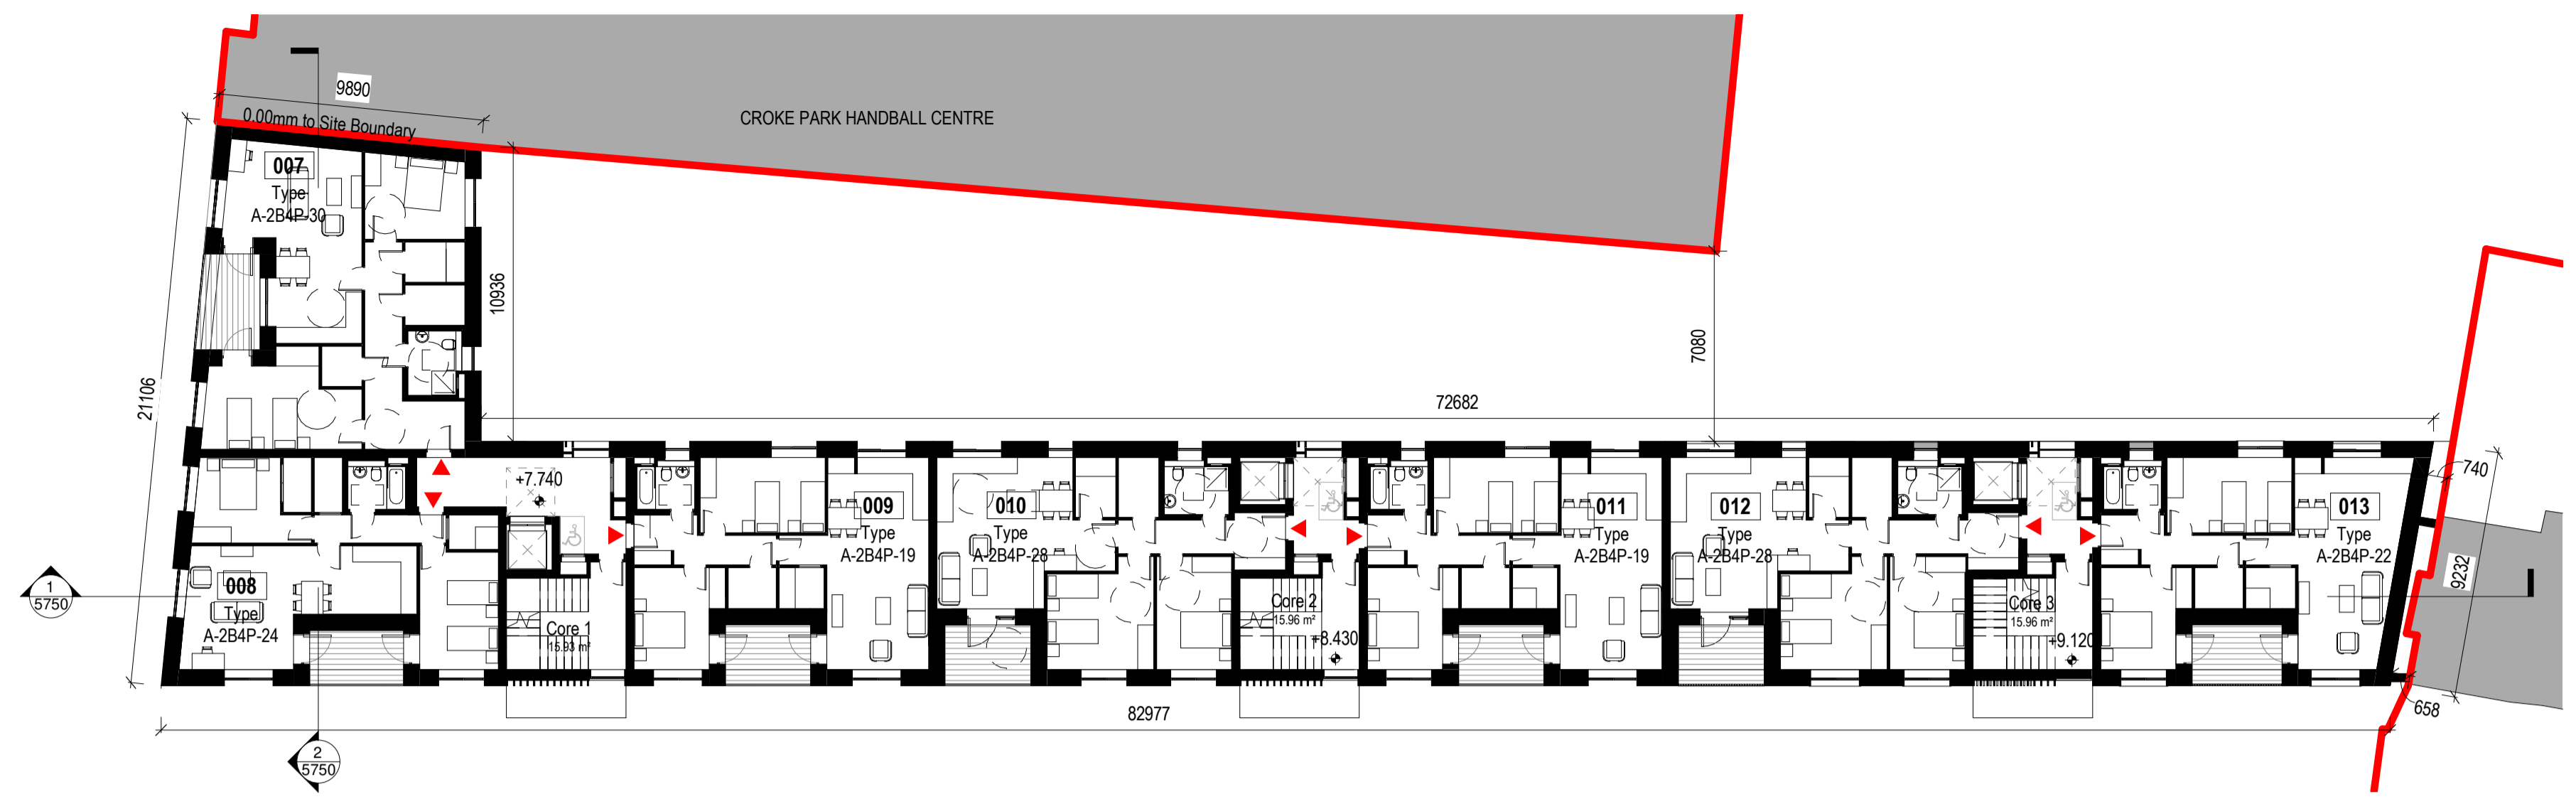



1 Block A-GA-First Floor Plan
 1:200

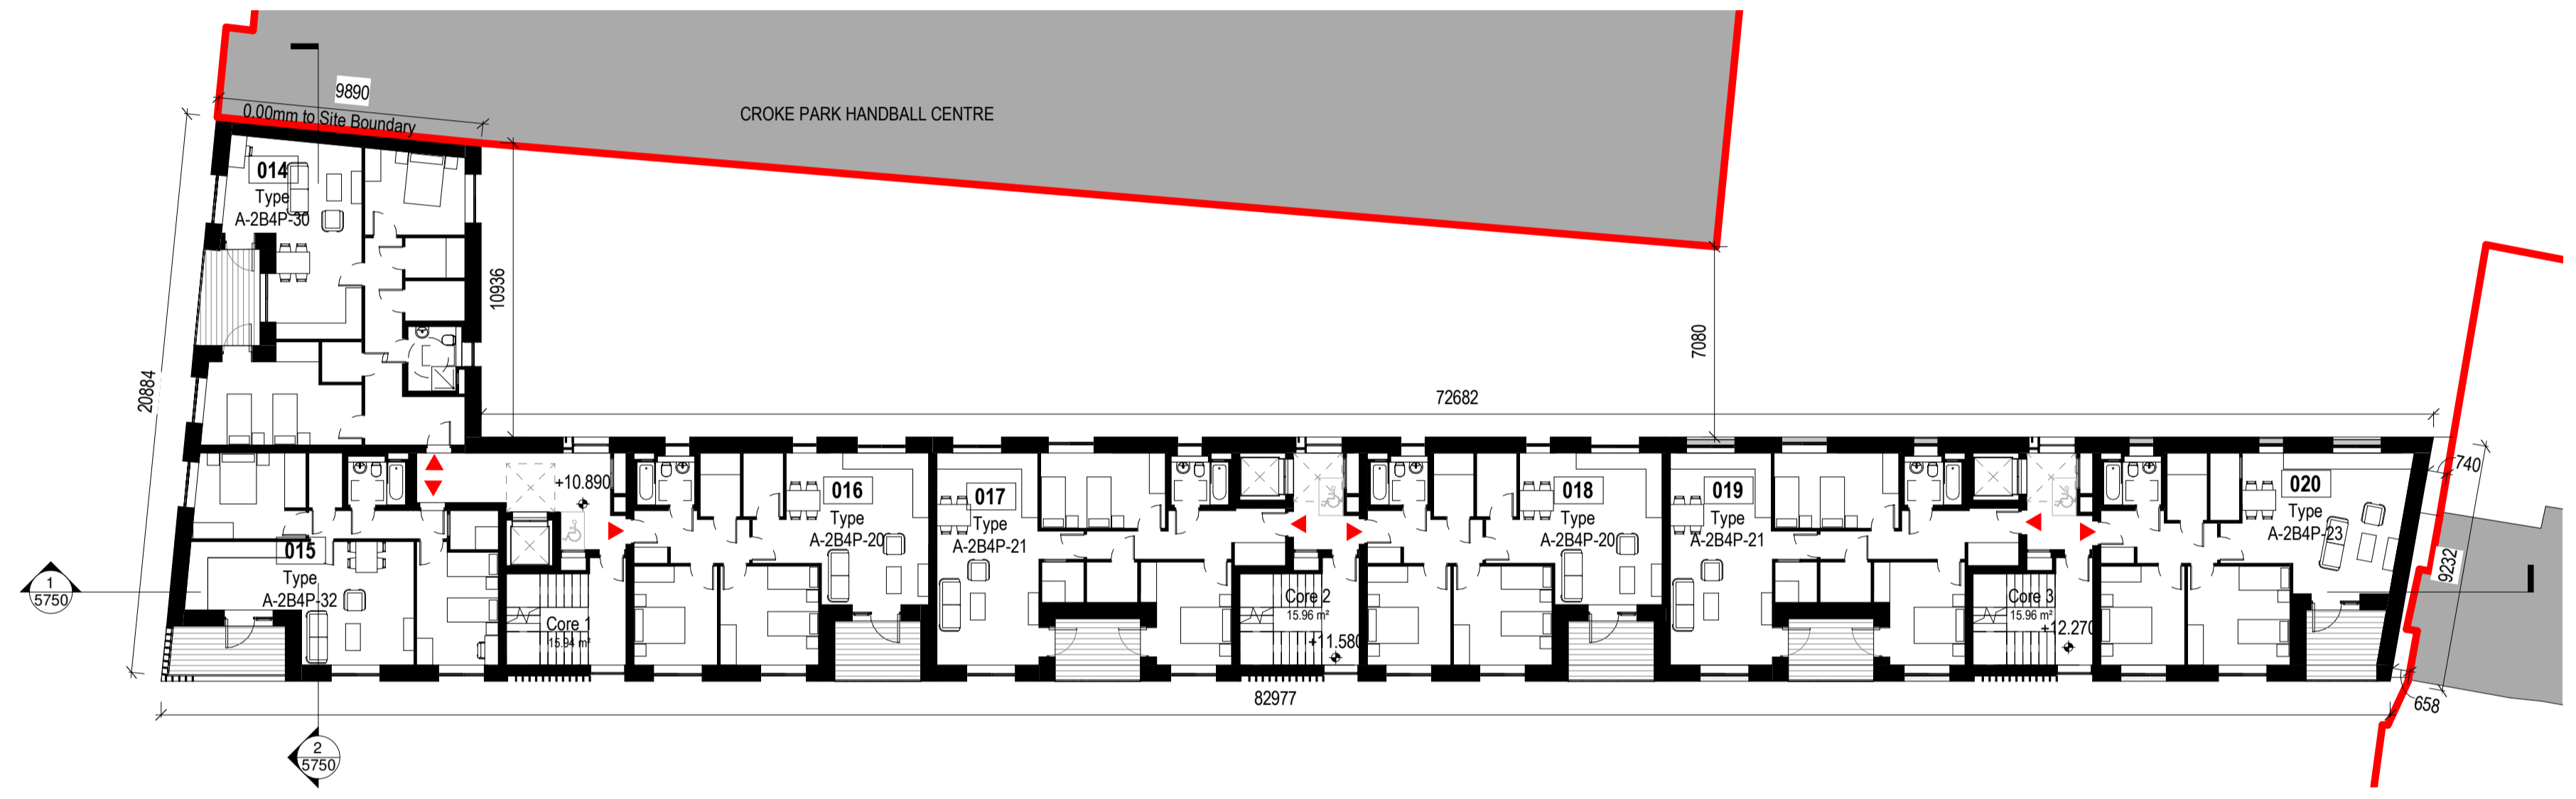

2 Block A-GA-Second Floor Plan
 1:200

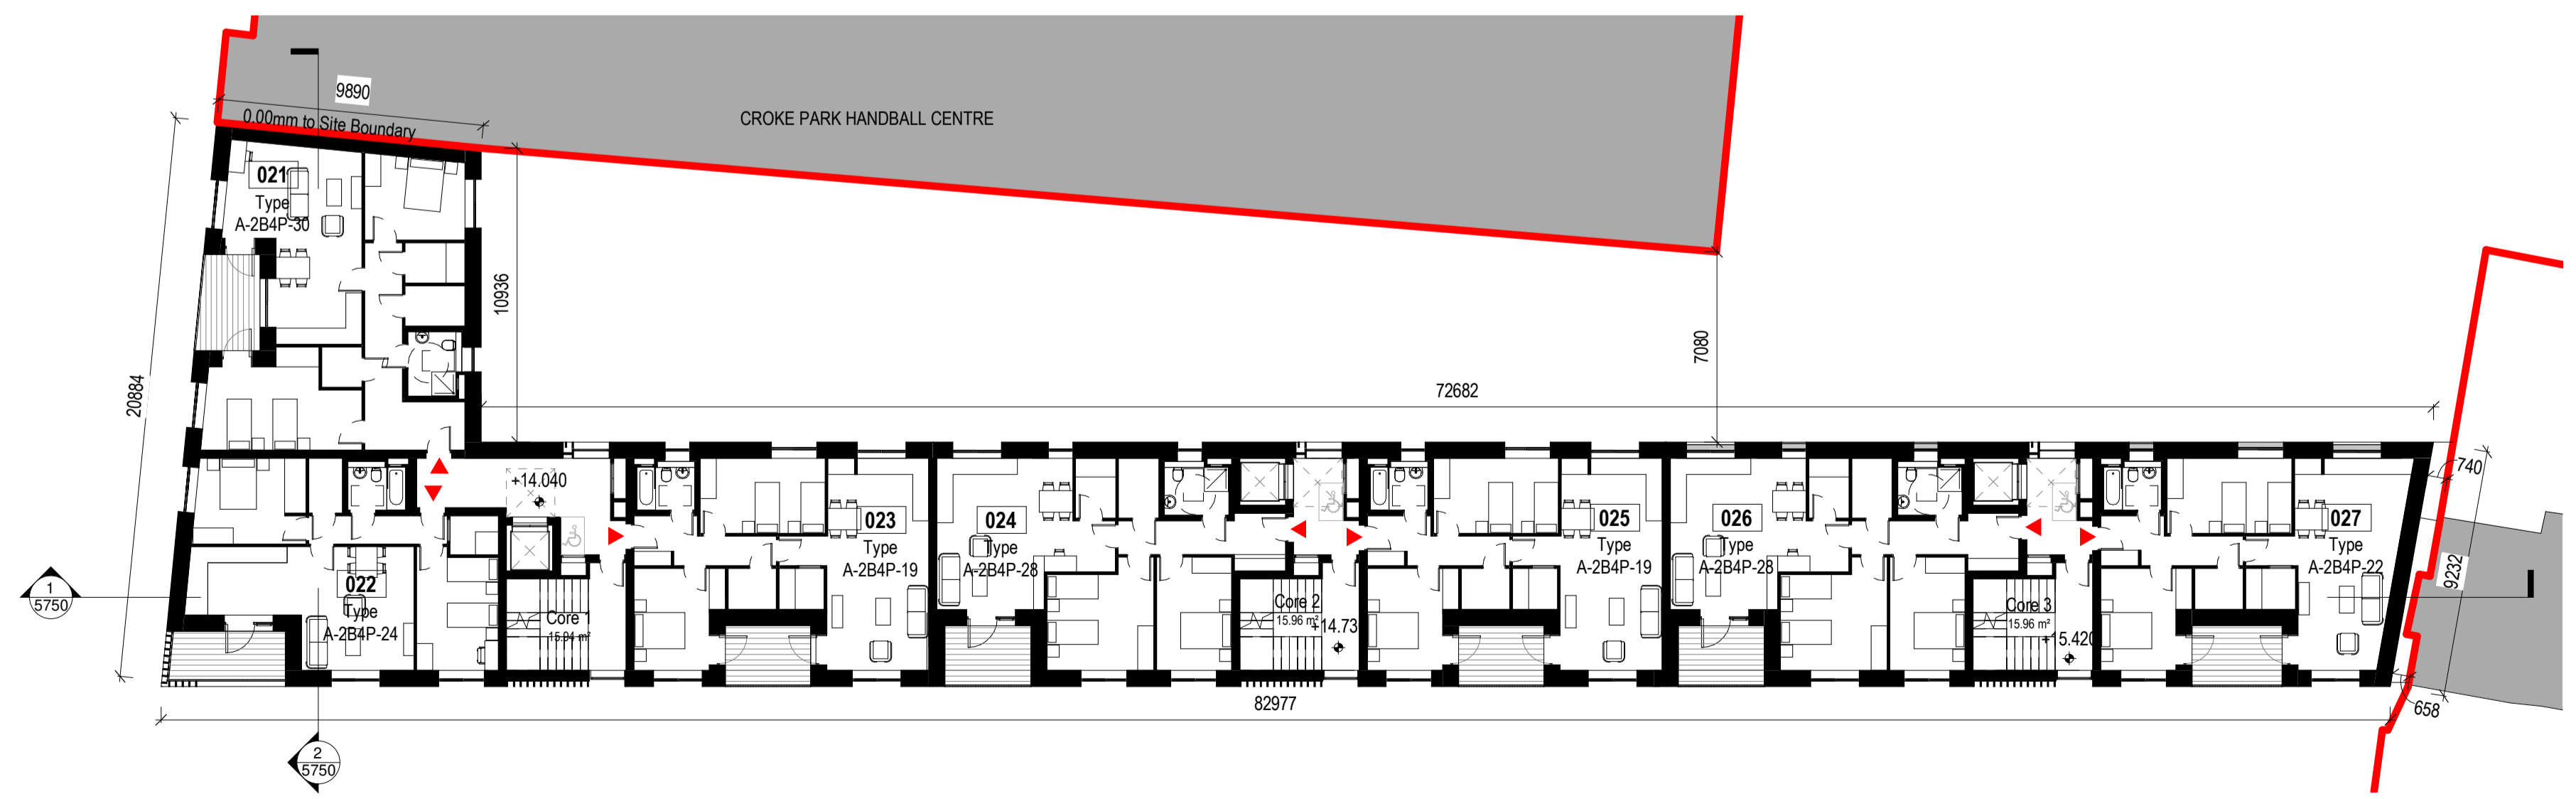

3 Block A-GA-Third Floor Plan
 1:200

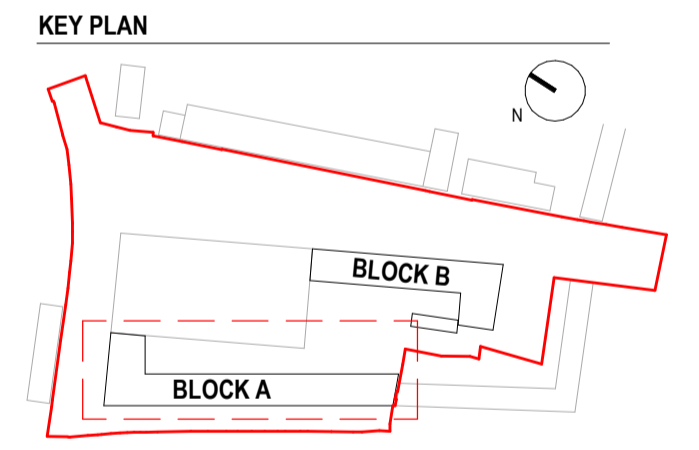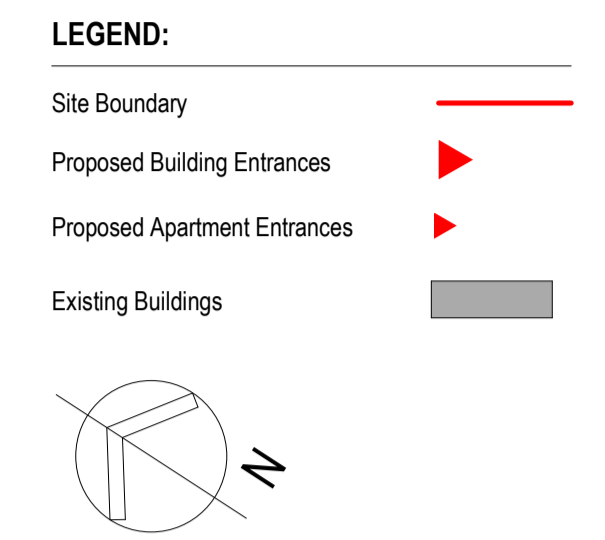

Revisions:

Rev	Description	Date	By
1	Pre-Part 8 Submission	12-04-2024	GK
2	Part 8 Planning Submission	24-07-2024	GK

Project:
PPP SHB 4 - Croke Villas

Client:
National Development Finance Agency and Dublin City Council

Title:
Block A - First, Second and Third Floor Plans

Drawing / Document Name:
 Project Number: **2771** | SHB4-CVD-DR-COA-AR-P3- | **5721**

Suitability Status: Purpose Code - Definition
P3 - For Planning | Revision: **2**

Scale @ A1 Drawn: Checked: Date:
 1:200 | Gizem Kabasakal | Paul Lennon | 24-07-2024

COADY
 ARCHITECTS

Mt Pleasant Business Ctr, Ranelagh, Dublin 6, D06 XTP8
 Unit 8A Cran Point, Main St, Cranmore, Co. Galway
 01 497 6786 | 091 788 325 | admin@coady.ie | www.coady.ie