




1 Block B-01-GA-First-Floor-Plan  
1:200

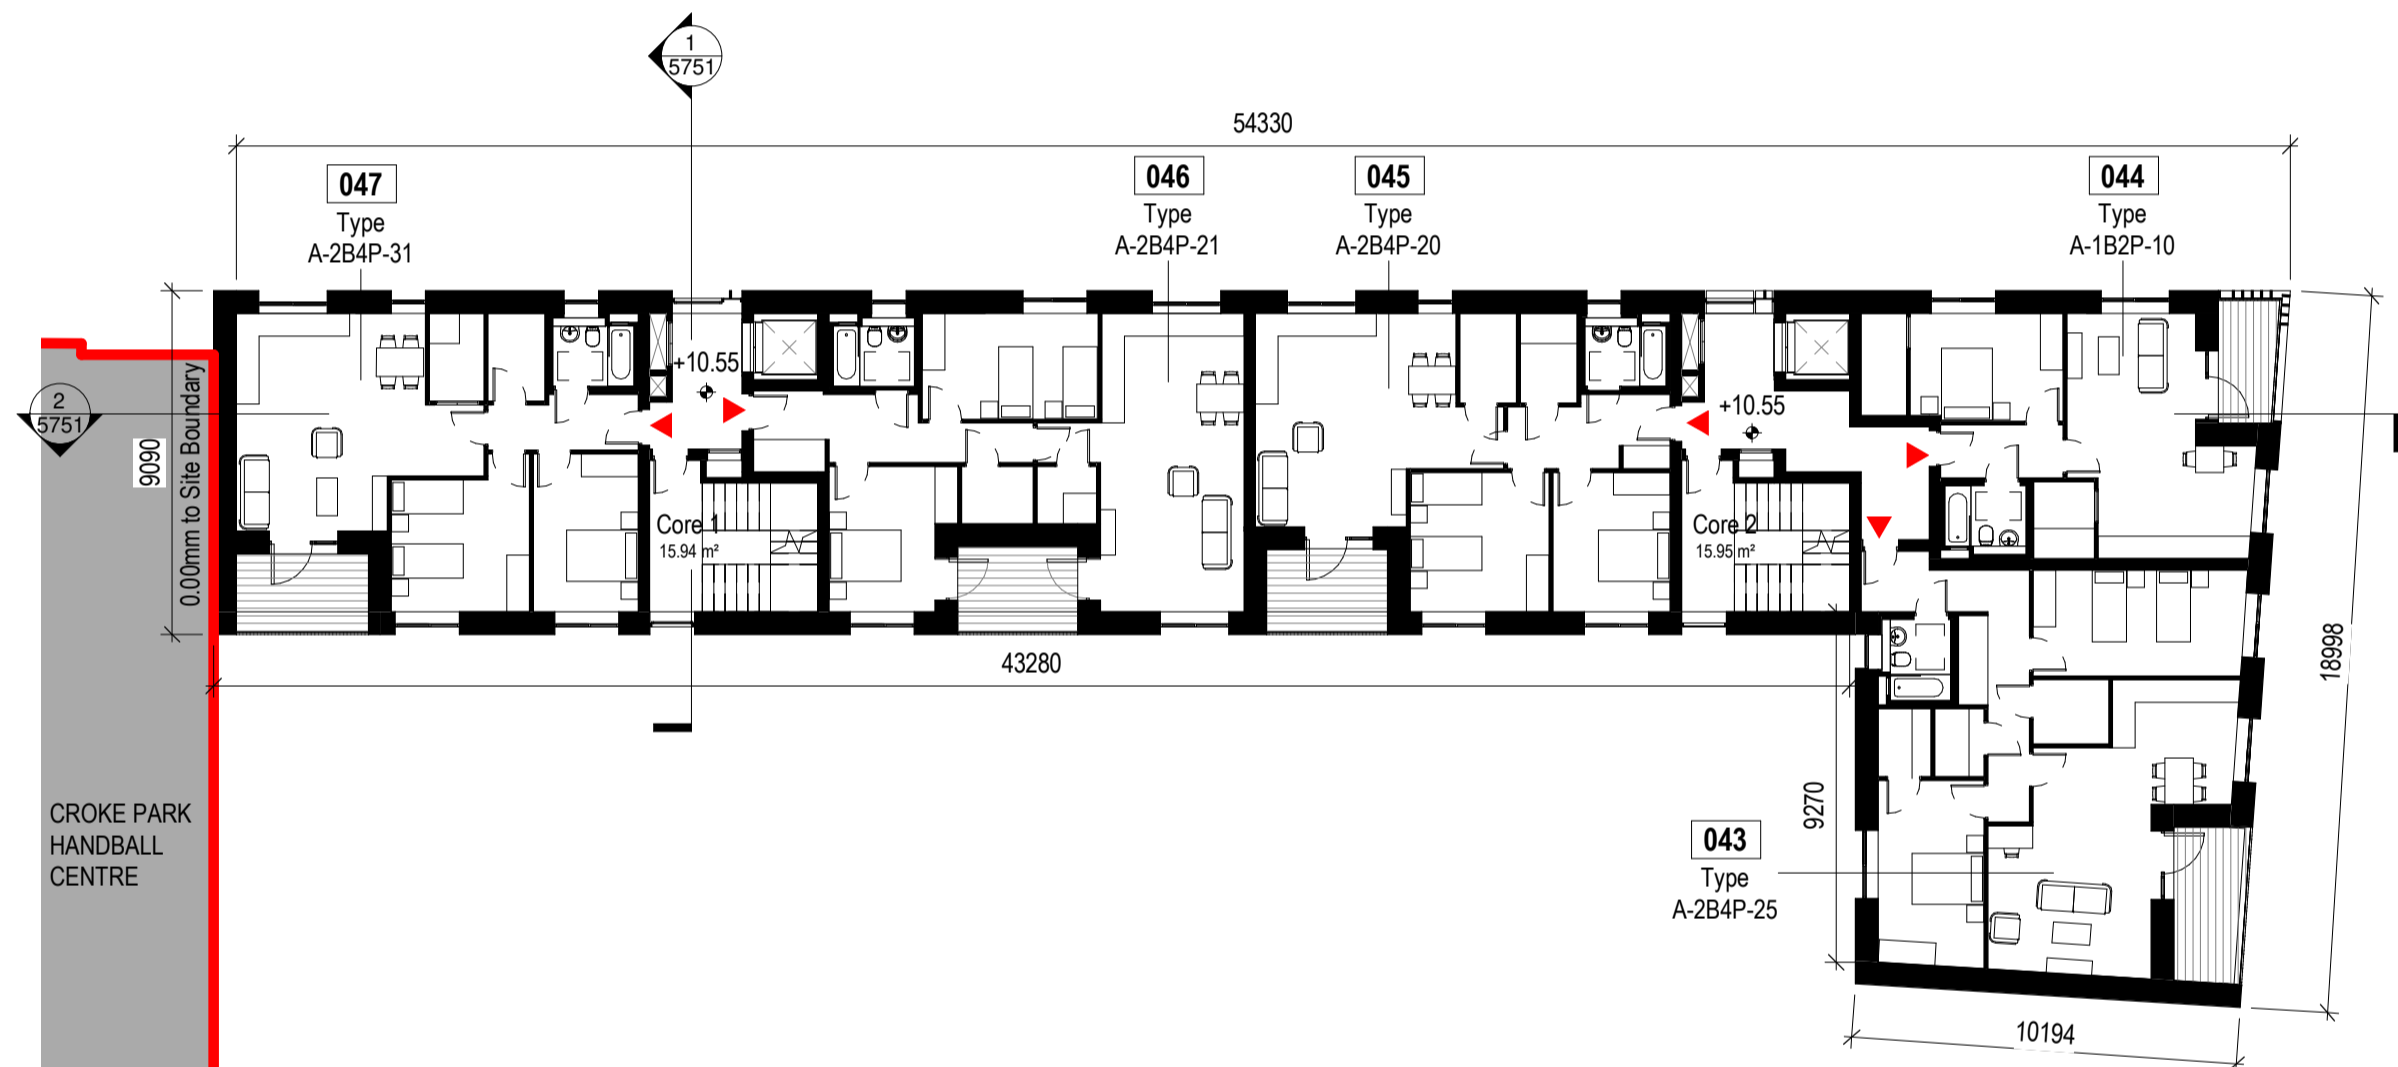


2 Block B-02-GA-Second-Floor-Plan  
1:200

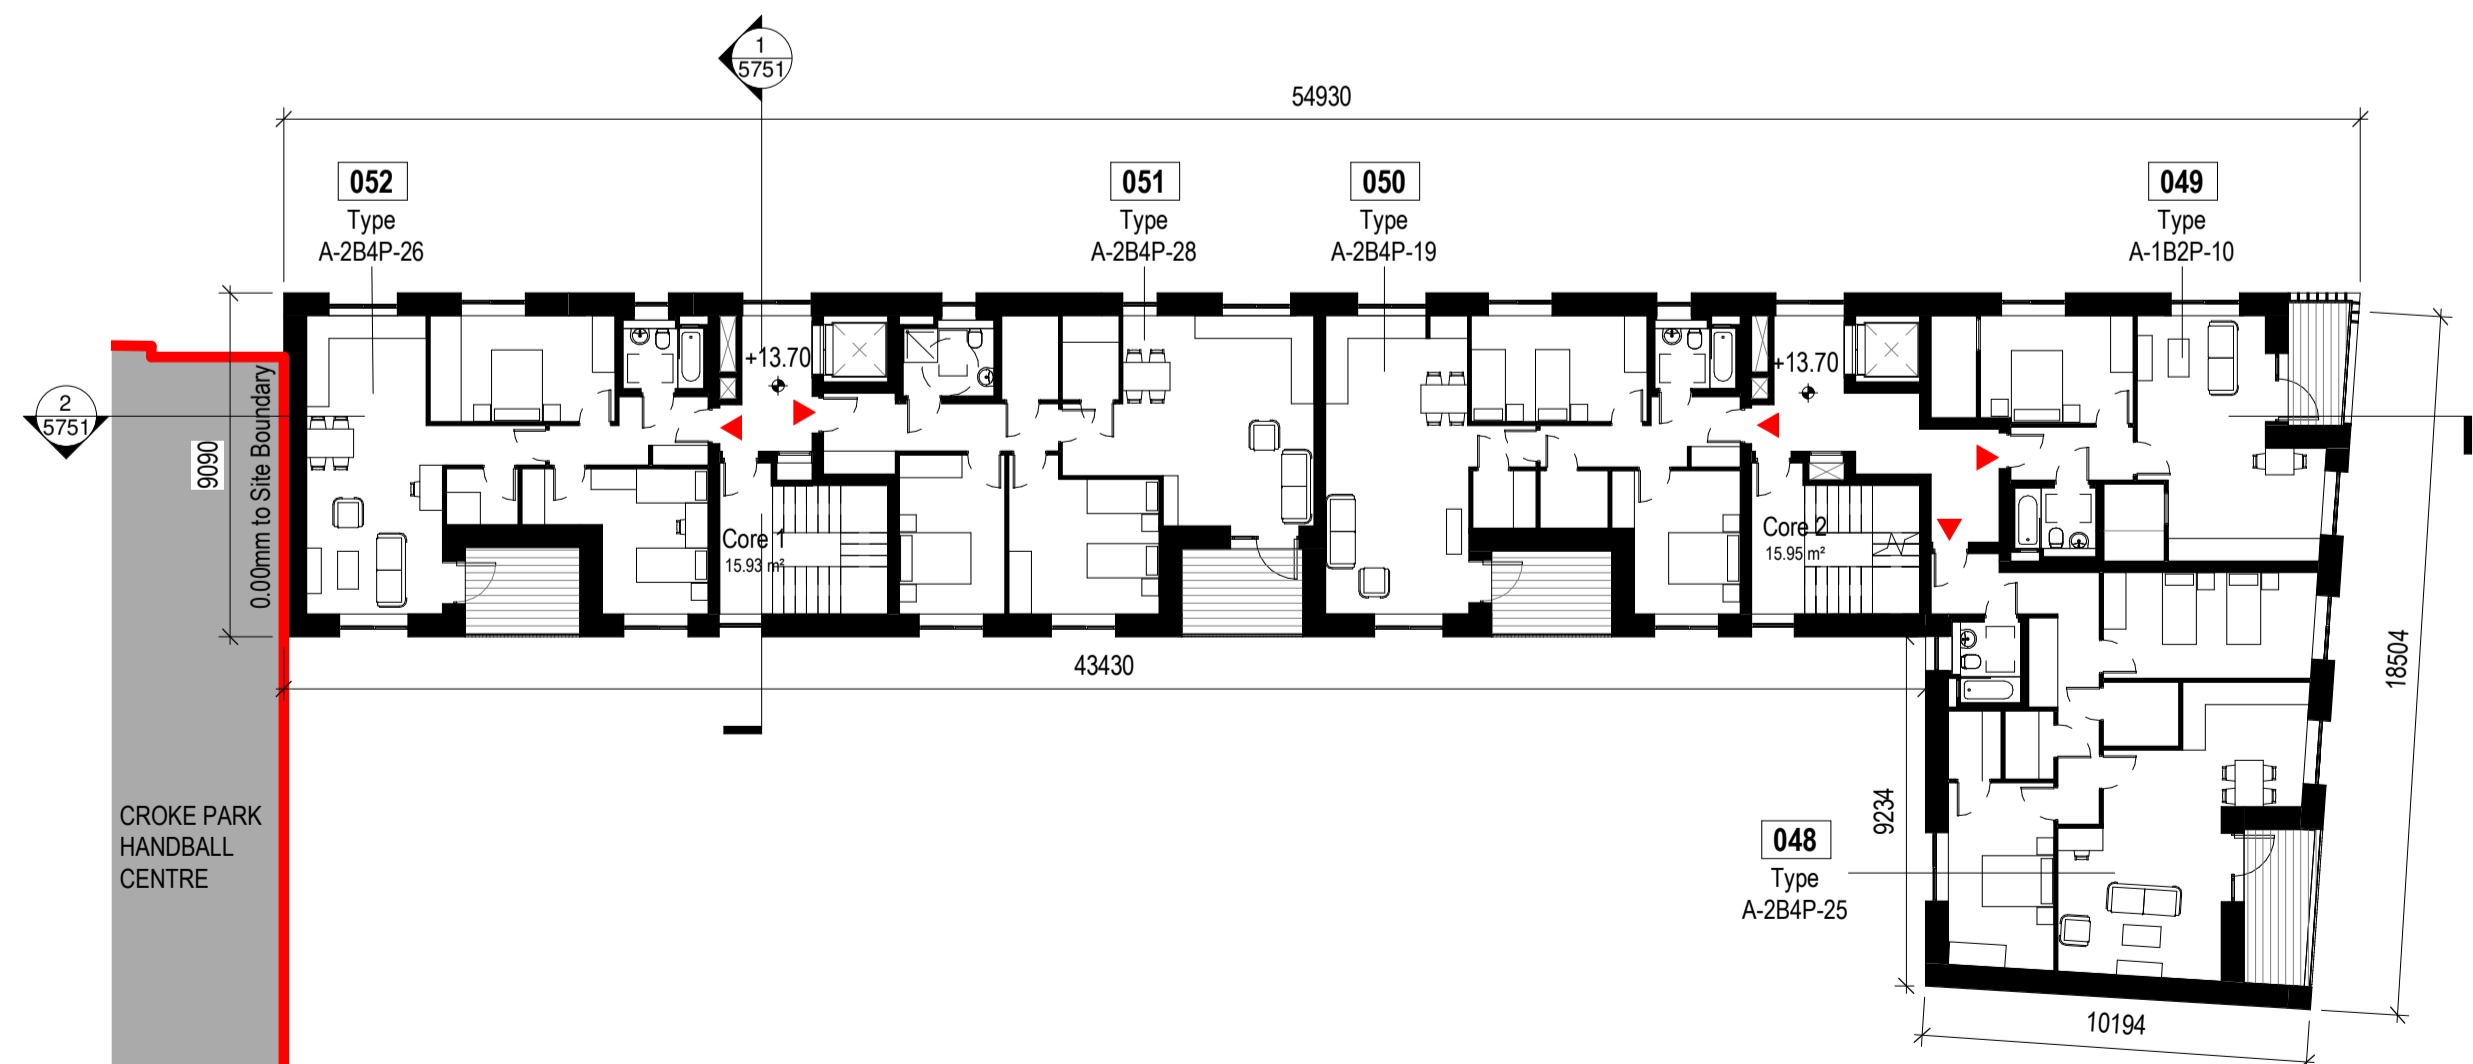

3 Block B-03-GA-Third-Floor-Plan  
1:200

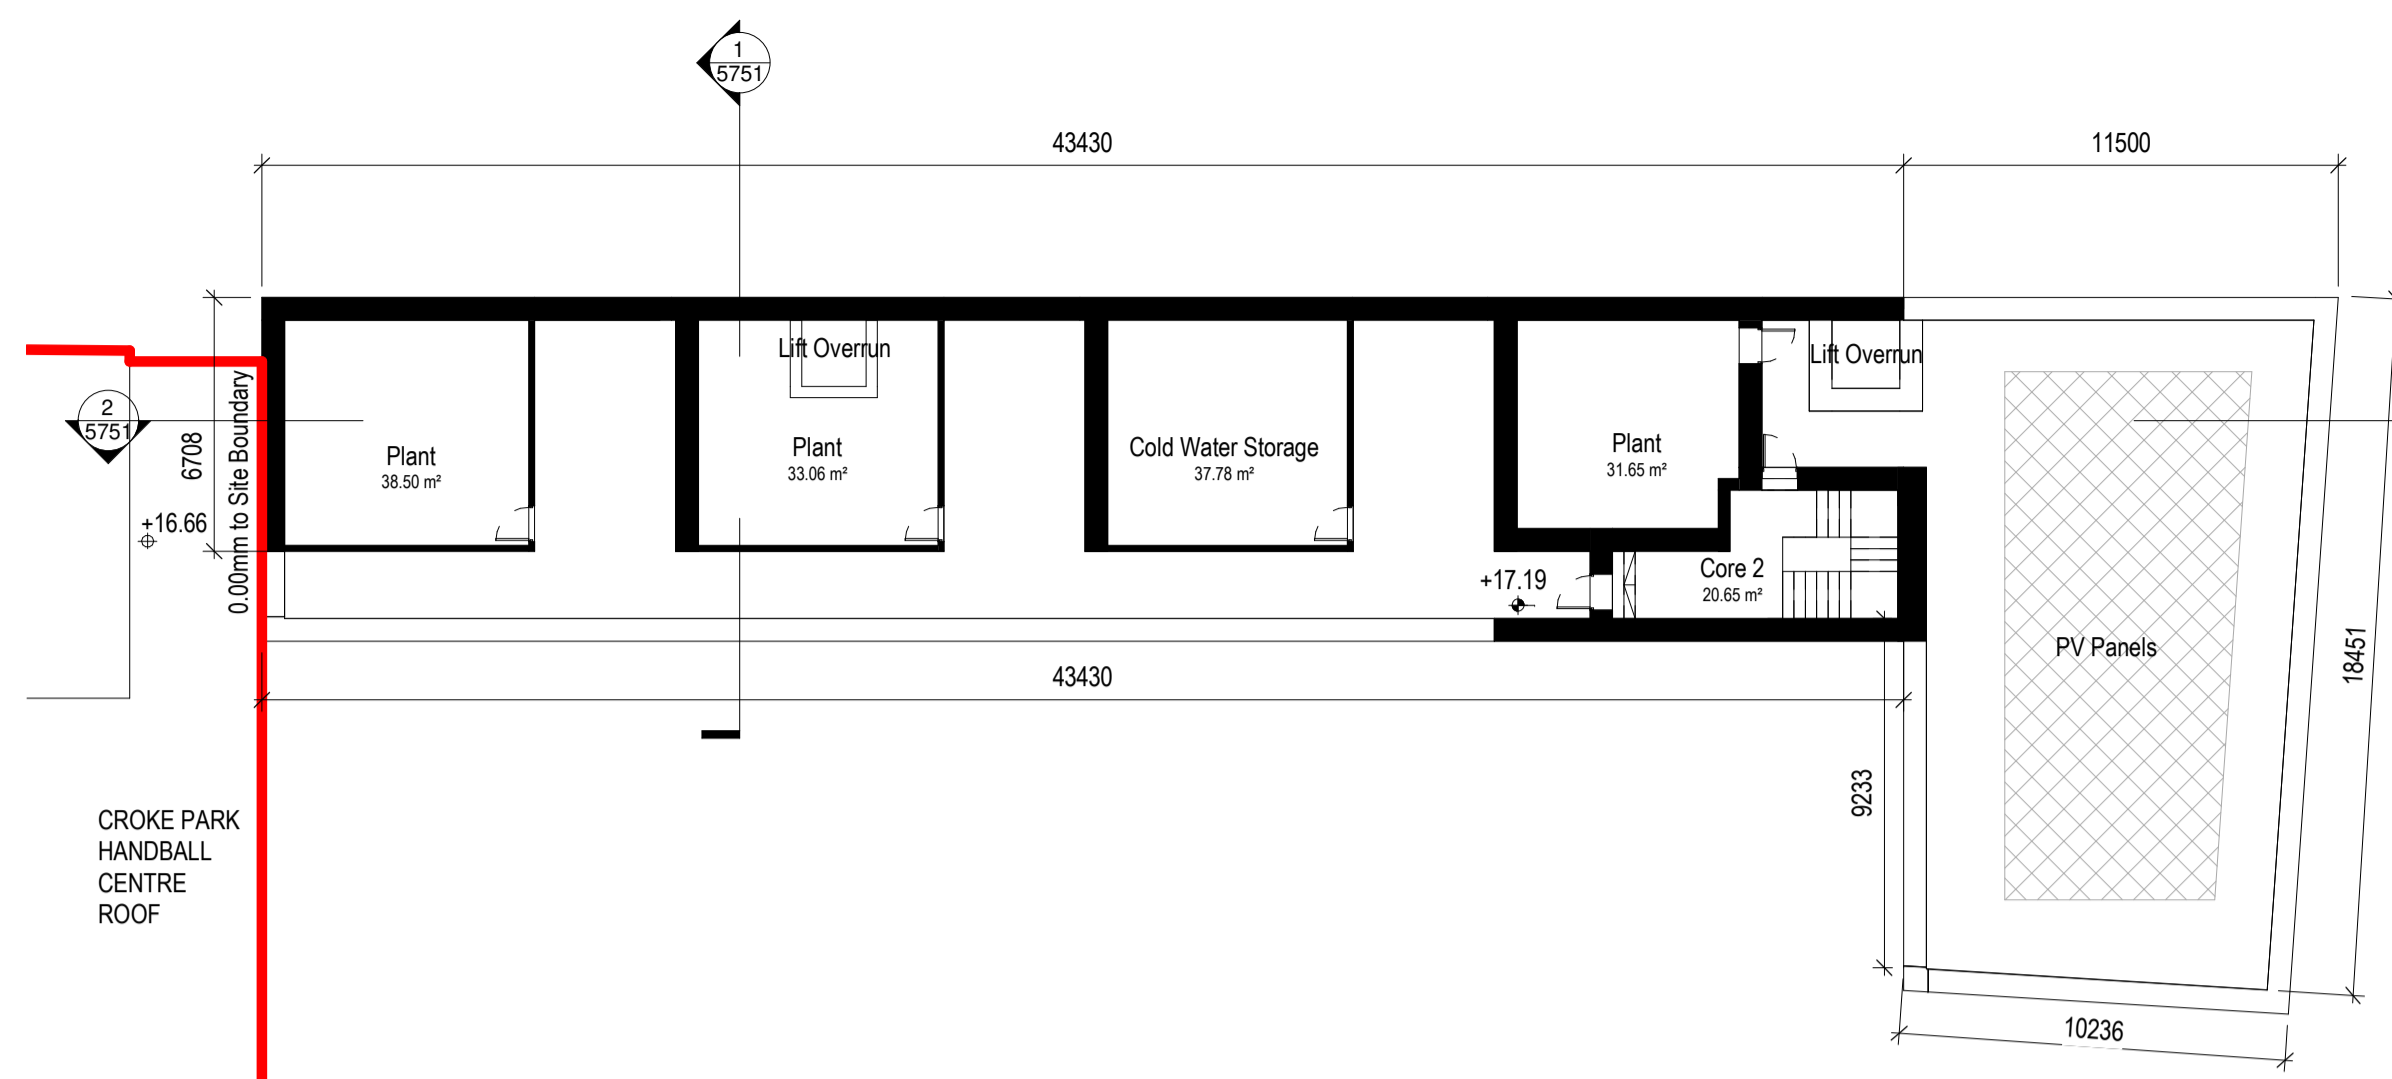

4 Block B-04-GA-Fourth-Floor-Plan  
1:200

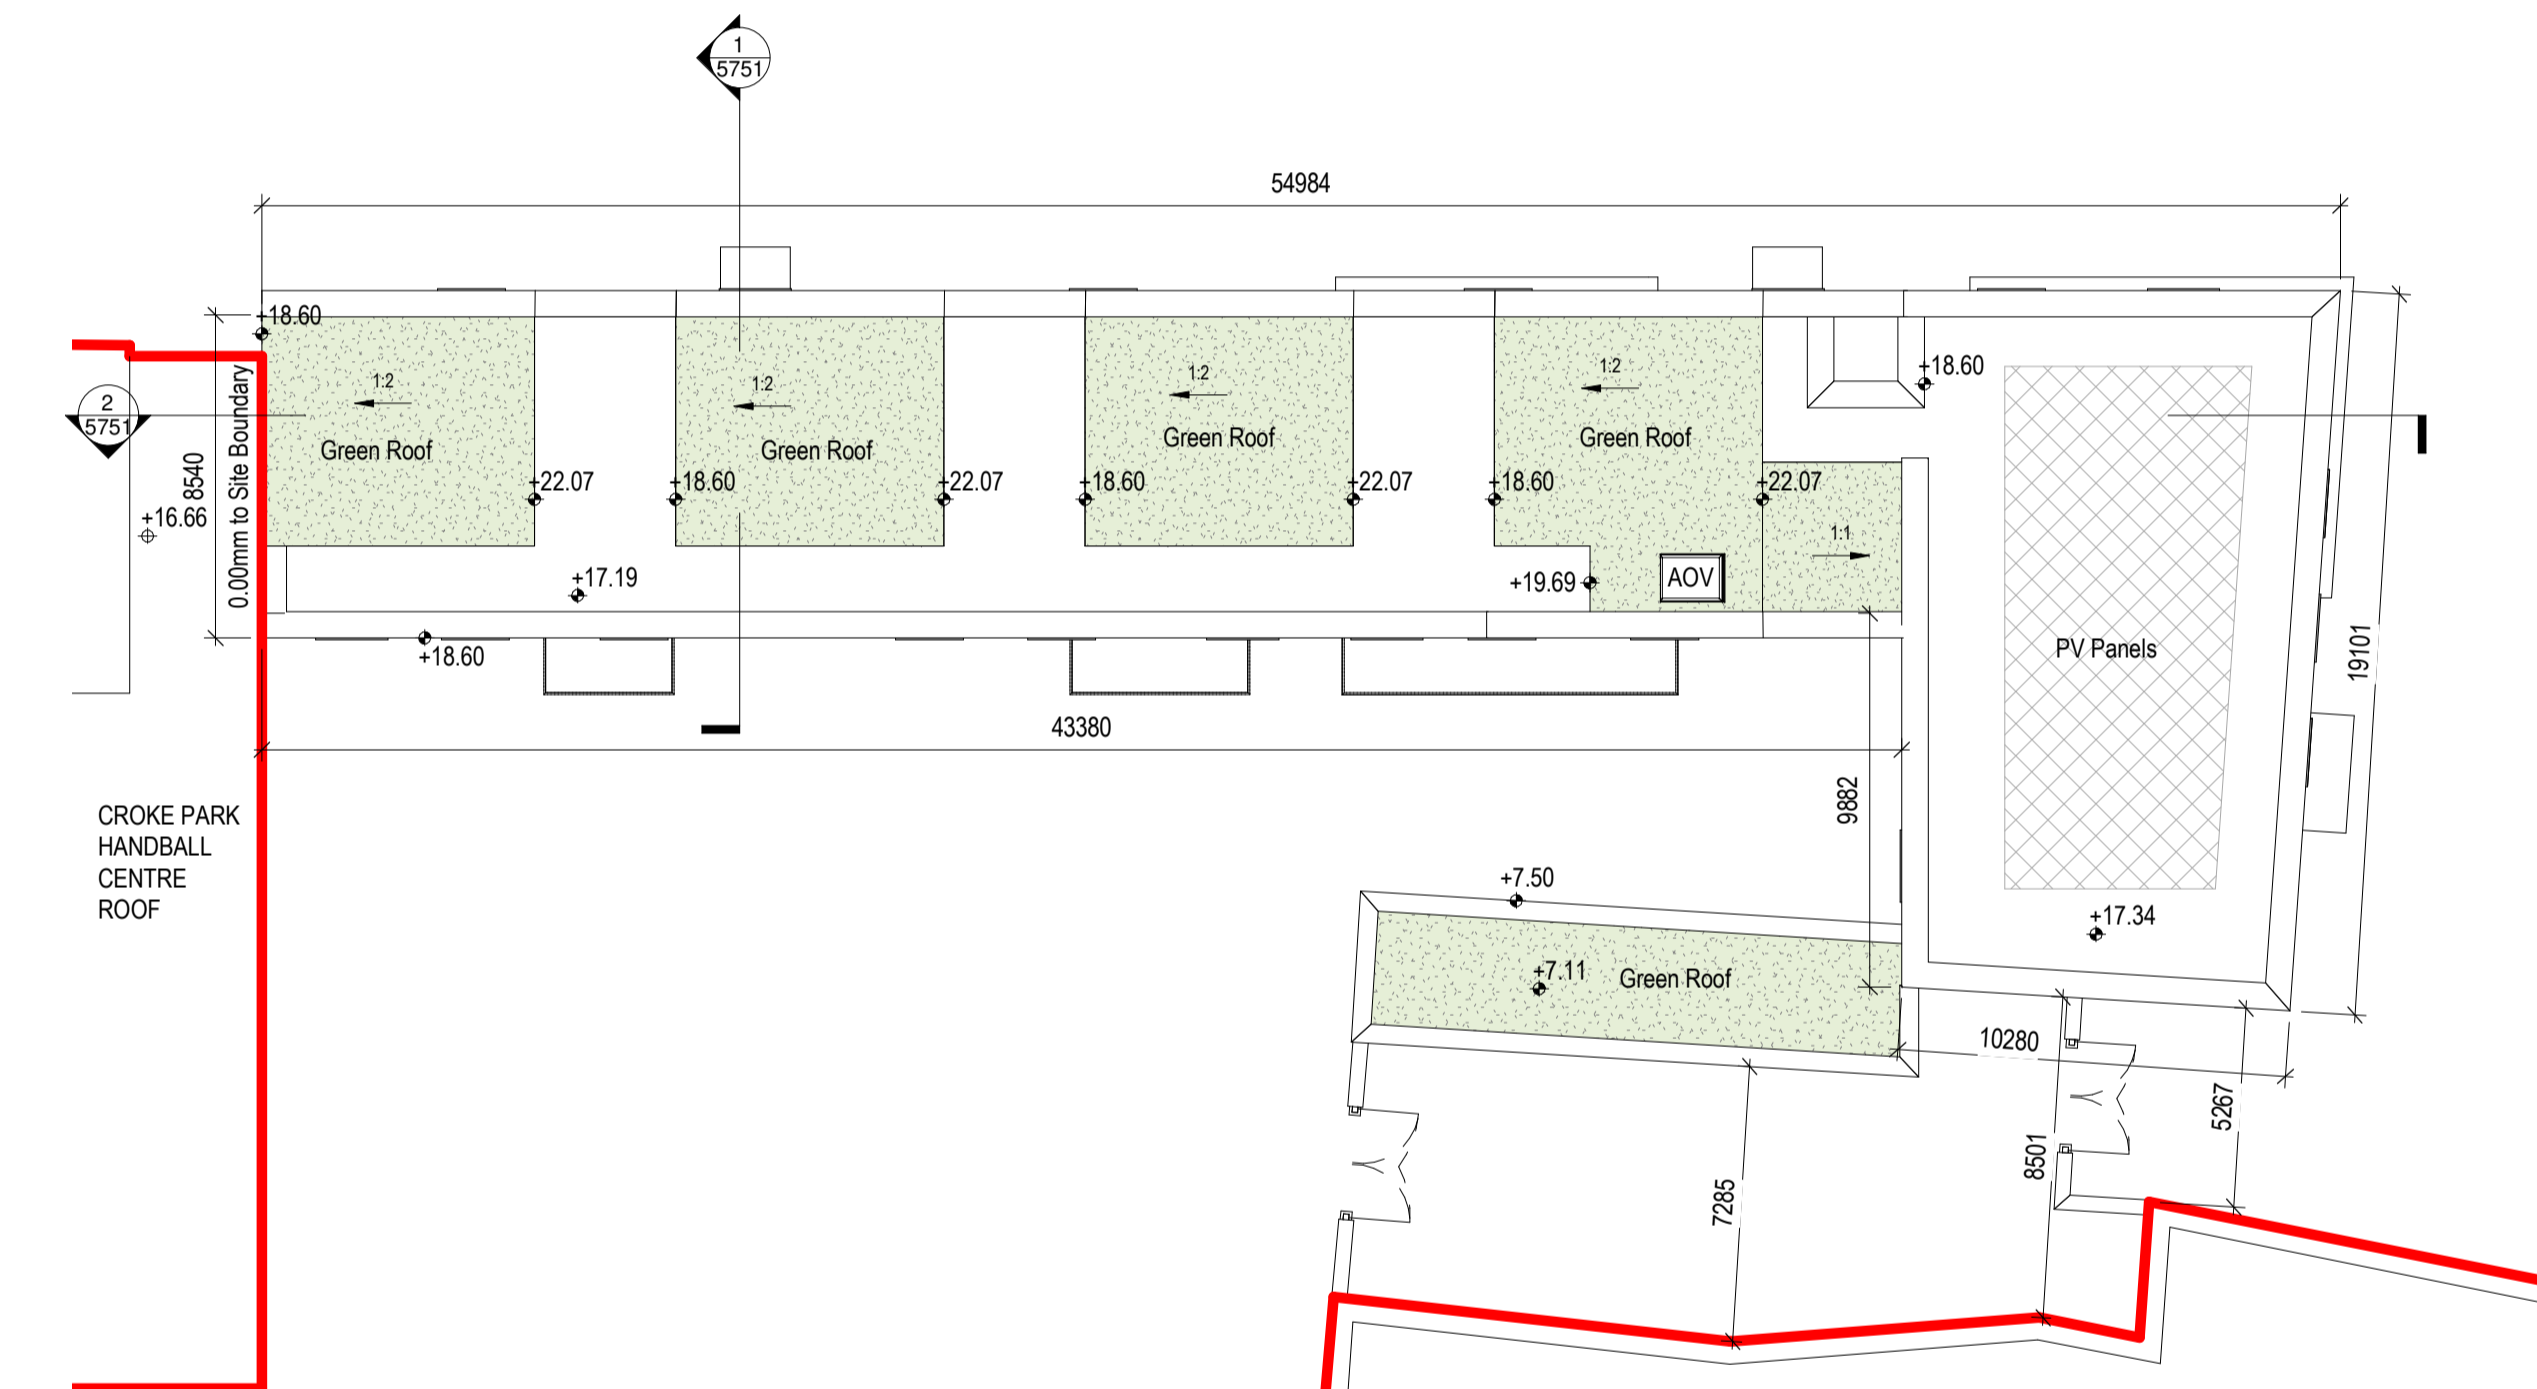

5 Block B-RL-GA-Roof-Plan  
1:200


Notes:  
Do not scale from this drawing.  
Use figured dimensions only.  
All errors and omissions to be reported to the Architect.  
This drawing to be read in conjunction with relevant consultant's drawings.  
All dimensions are in millimetres and all levels are in meters to match Datums unless otherwise noted.

Contractor Design Responsibility  
It is noted that there are many elements within the works that require contractor design, and will be subject to certification as part of BCAR - see Preliminary Inspection Plan for clarity on certification required.


© This drawing or design may not be reproduced without permission.

LEGEND:

- Site Boundary
- Proposed Building Entrances
- Proposed Apartment Entrances
- Existing Buildings
- Community/Cultural/Arts Entrances
- Green Roof

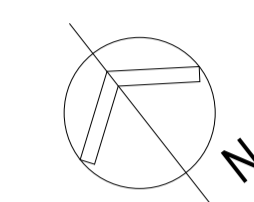

KEY PLAN

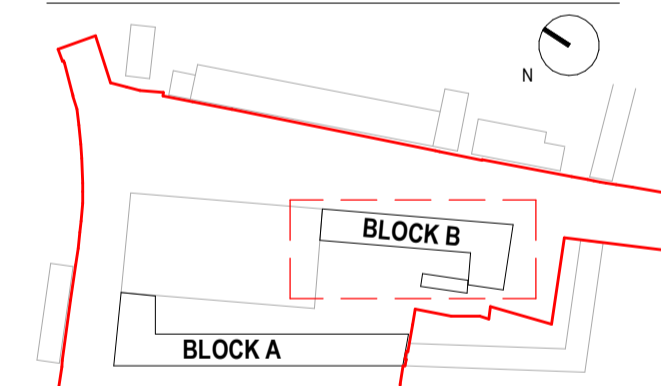

Revisions:

Rev	Description	Date	By
1	Pre-Part 8 Submission	12-04-2024	GK
2	Part 8 Planning Submission	24-07-2024	GK

Project:  
PPP SHB 4 - Croke Villas

Client:  
National Development Finance Agency and Dublin City Council

Title:  
Block B - First, Second, Third, Fourth Floor and Roof Plans

Drawing / Document Name:  
Project Number Project Site Type Originator Role Status Sheet Number  
2771 SHB4-CVD-DR-COA-AR-P3- 5724

Suitability Status : Purpose Code - Definition Revision:  
P3 - For Planning 2

Scale @ A1 Drawn: Checked: Date:  
1 : 200 Gizem Kabasakal Paul Lennon 24-07-2024