





3 Existing Site Boundary - South Elevation CC  
Scale: 1:200

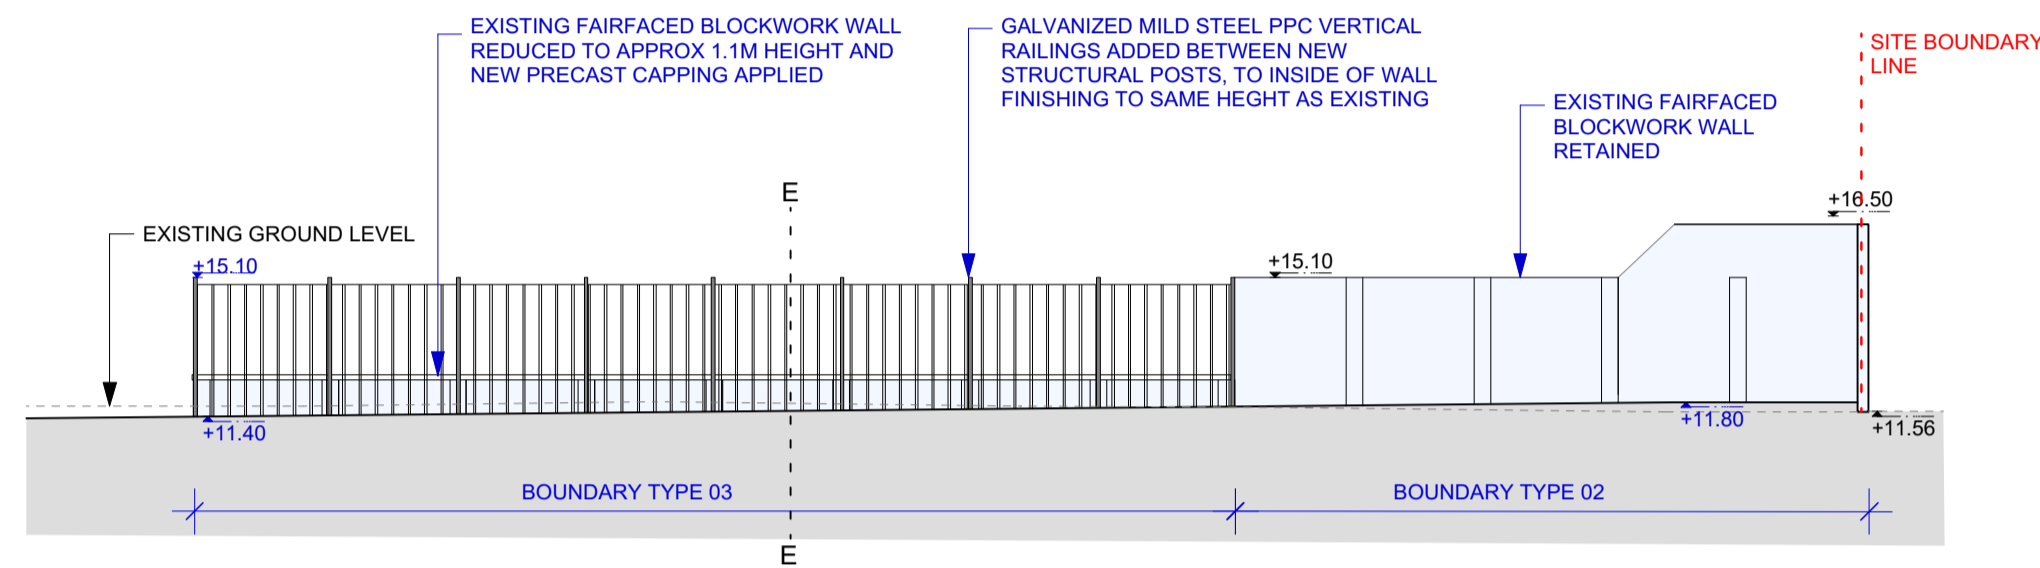


3a Proposed Site Boundary - South Elevation CC  
Scale: 1:200

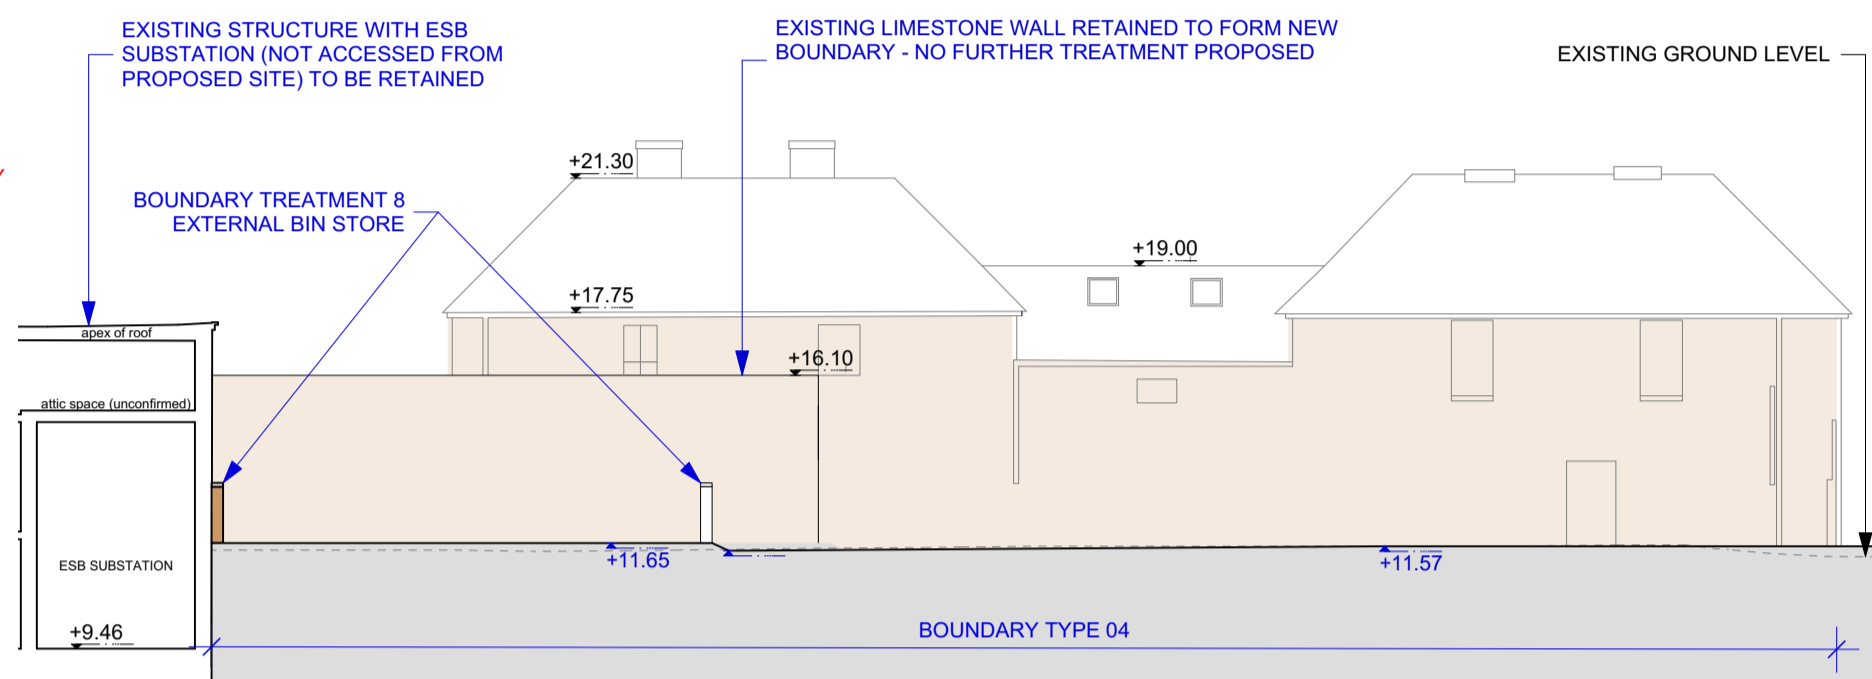


4a Proposed Site Boundary - South Elevation DD  
Scale: 1:200

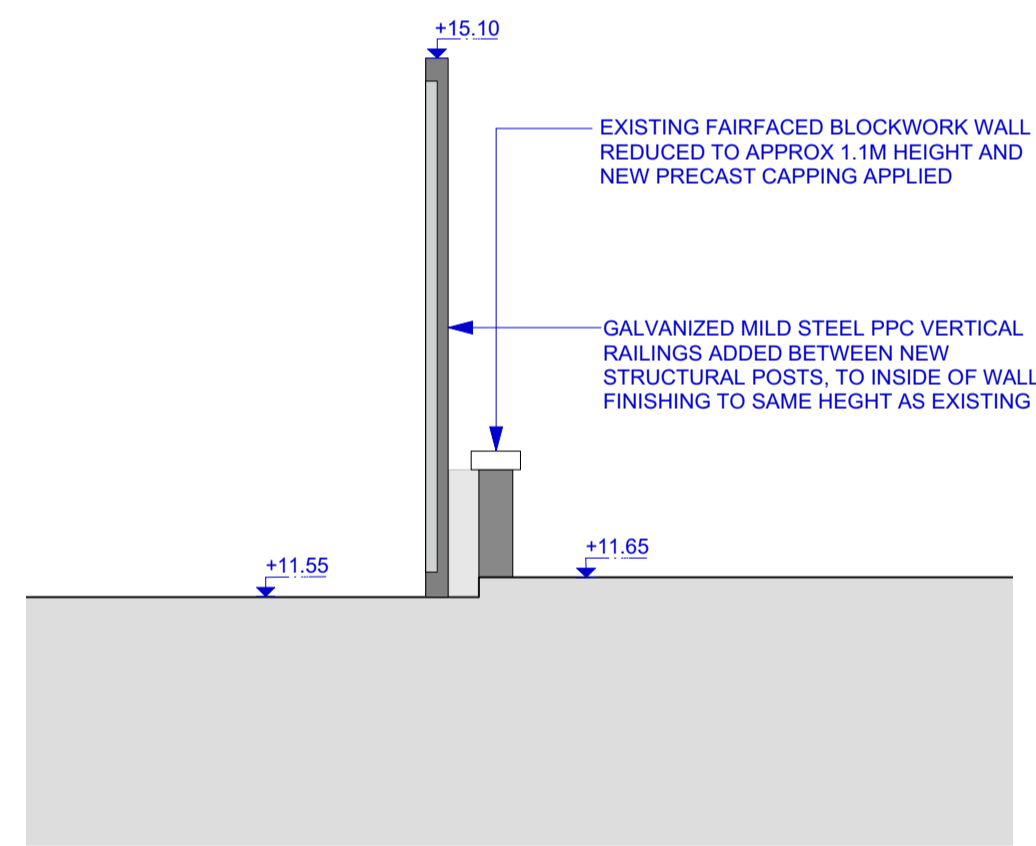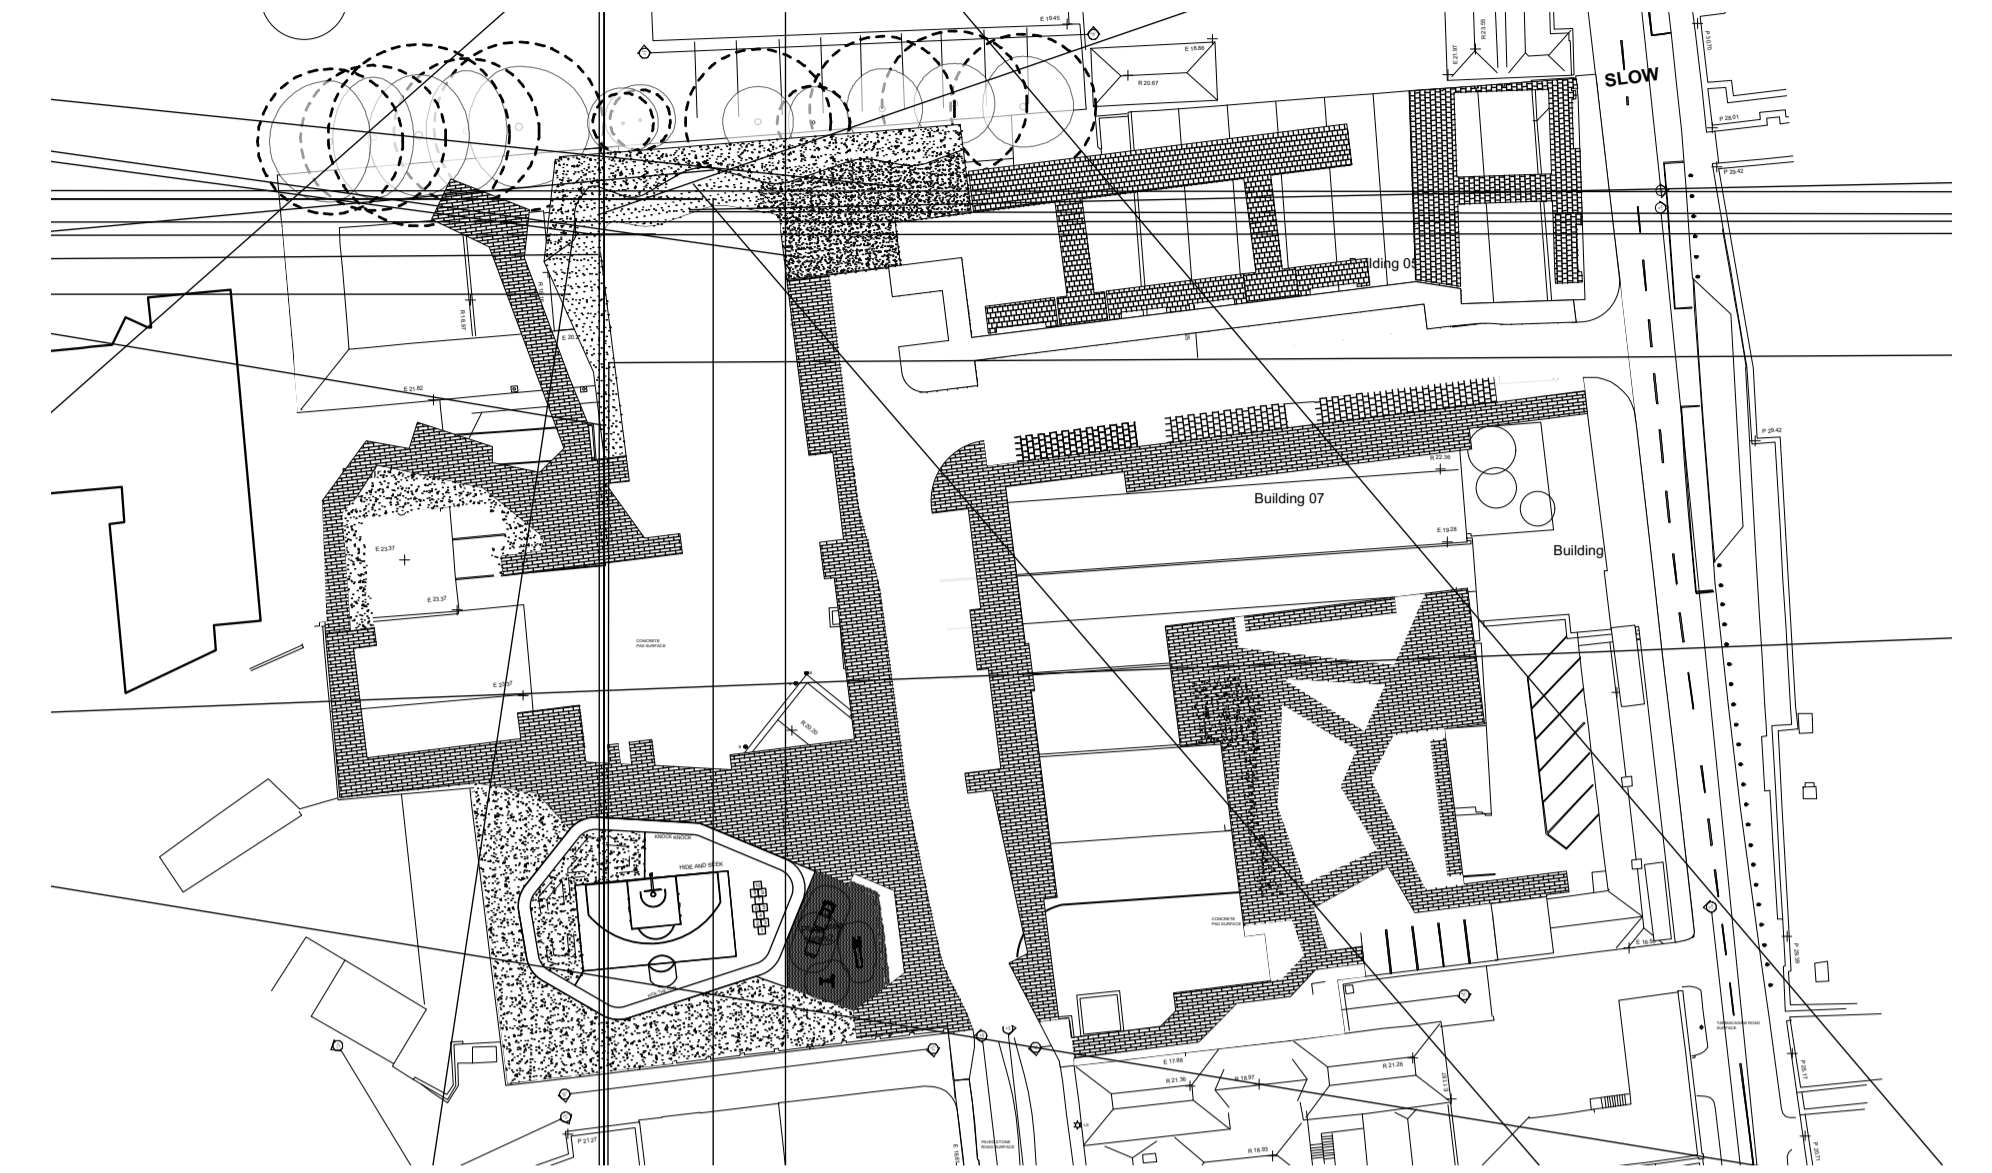


3b Proposed Section EE - South Elevation  
Scale: 1:50

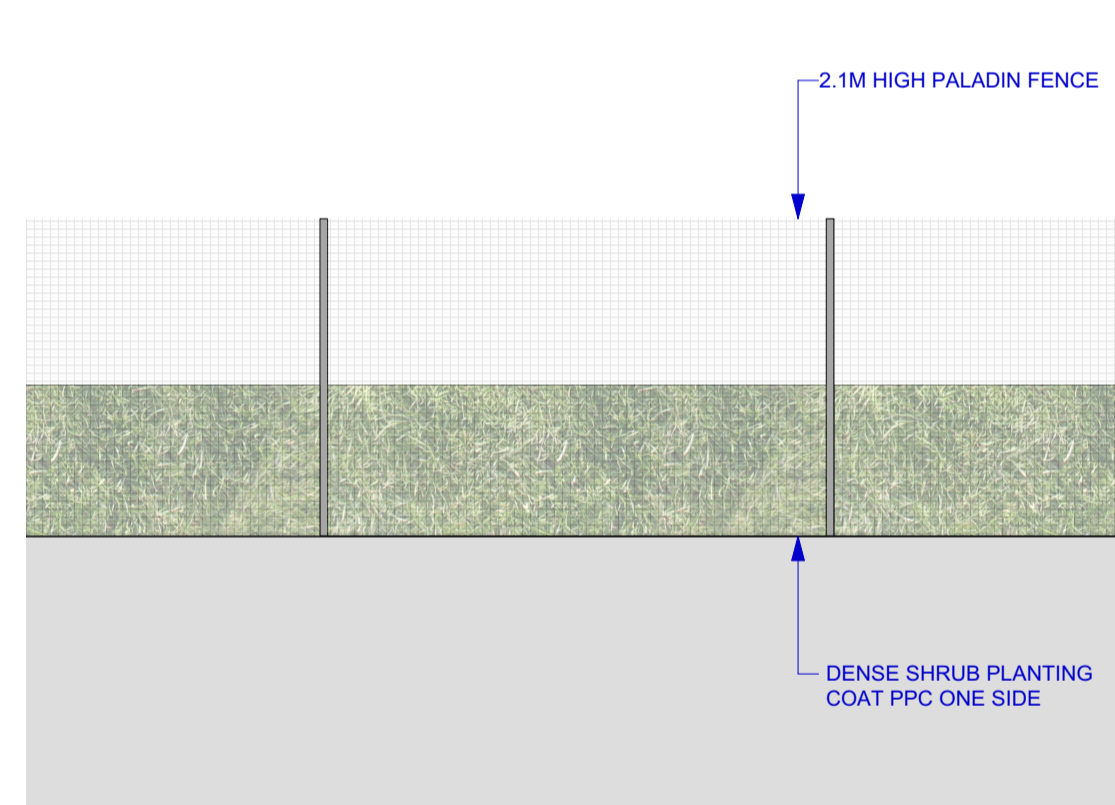


5 Boundary Type 05  
Scale: 1:50

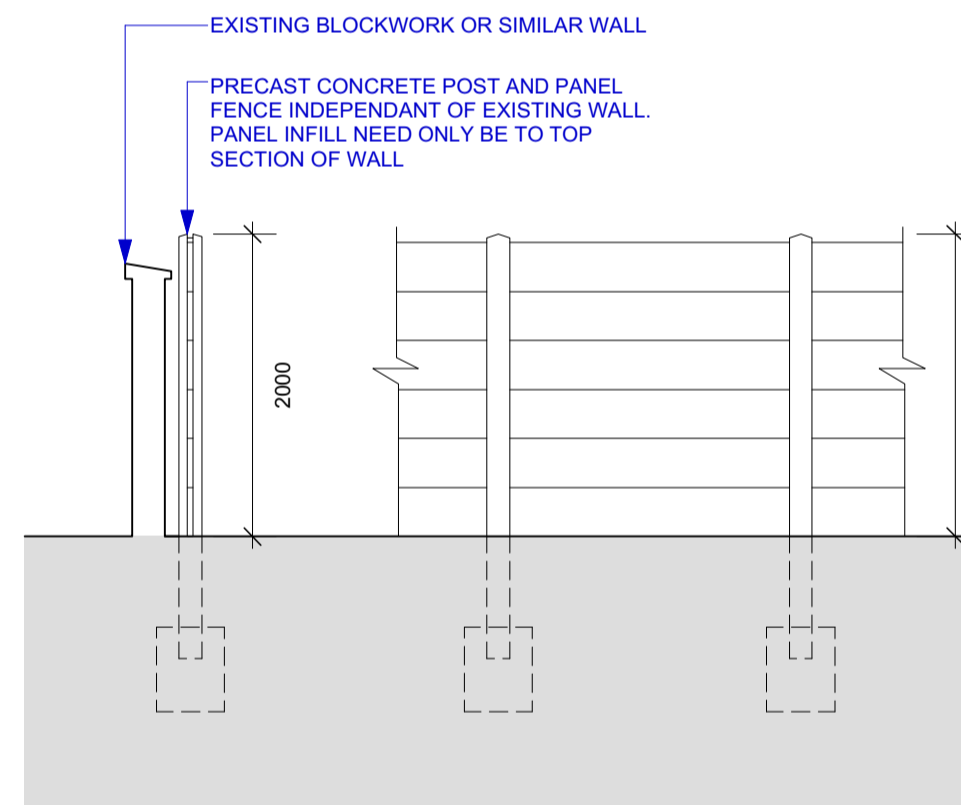


6 Boundary Type 06  
Scale: 1:50

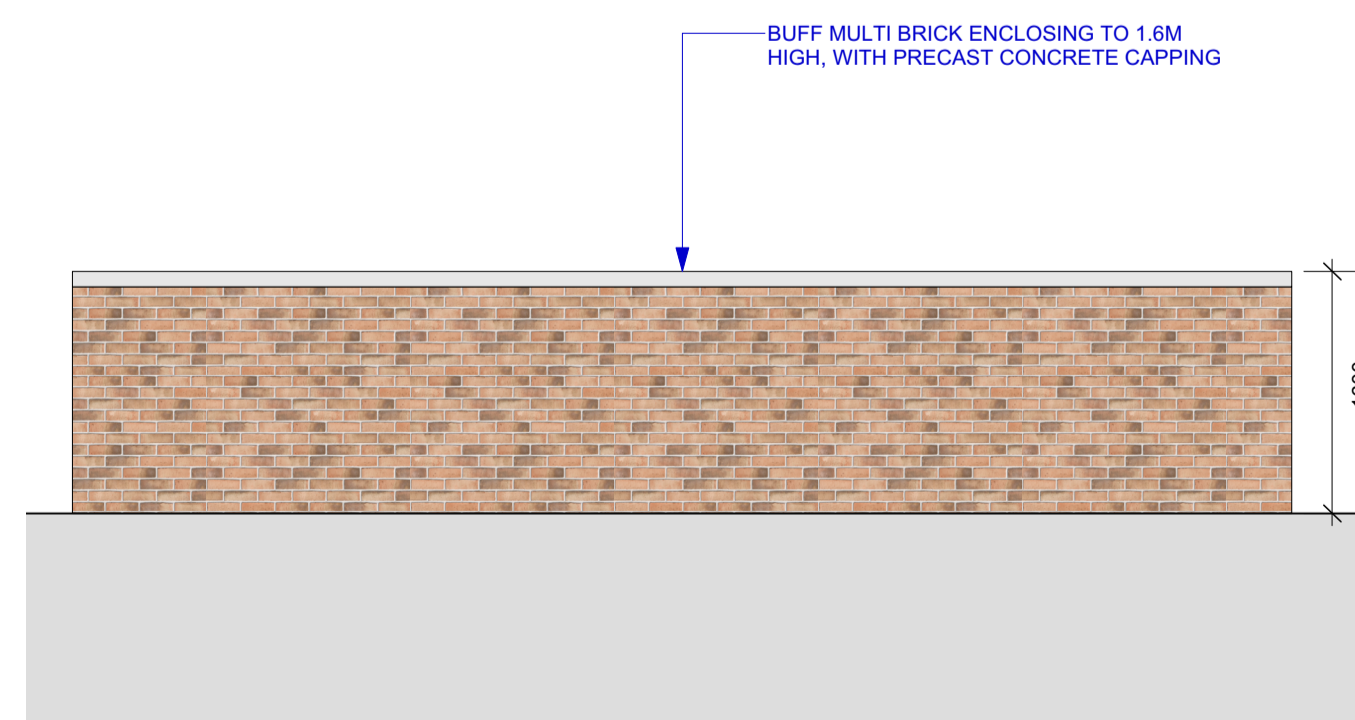


8 Boundary Type 08 - Bin Store 1 Side Elevation  
Scale: 1:50

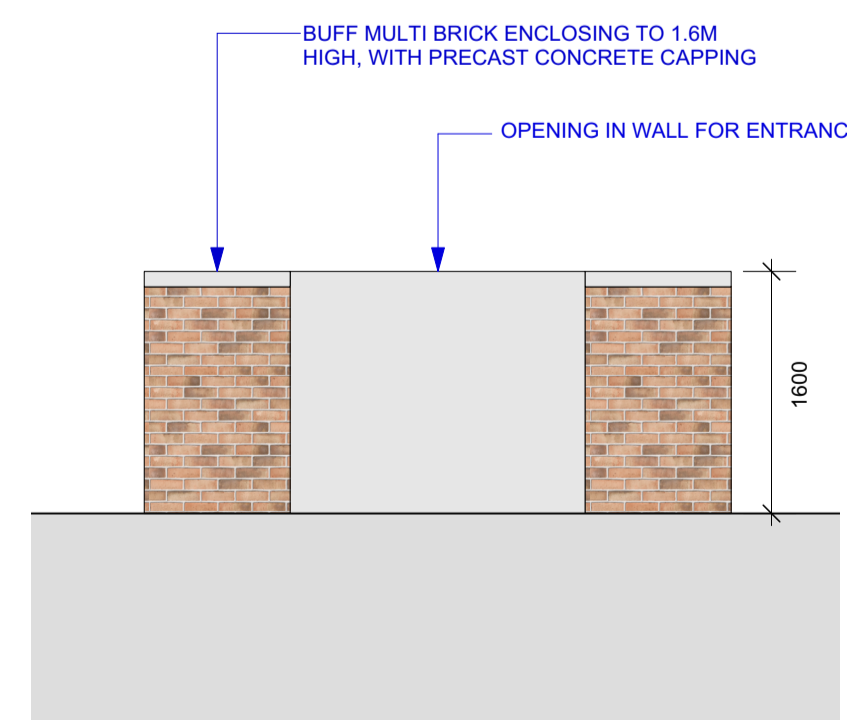


8a Boundary Type 08 - Bin Store 1 Side Elevation  
Scale: 1:50

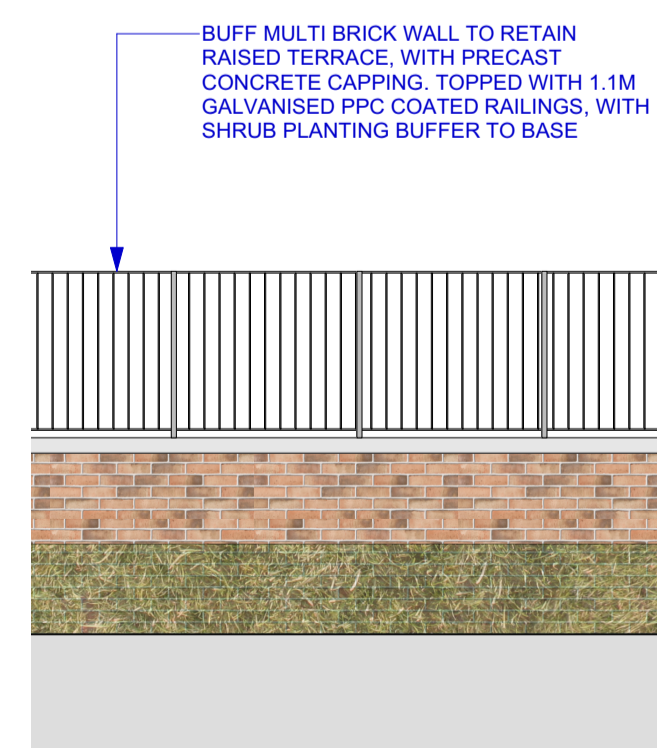


9 Boundary Type 09  
Scale: 1:50

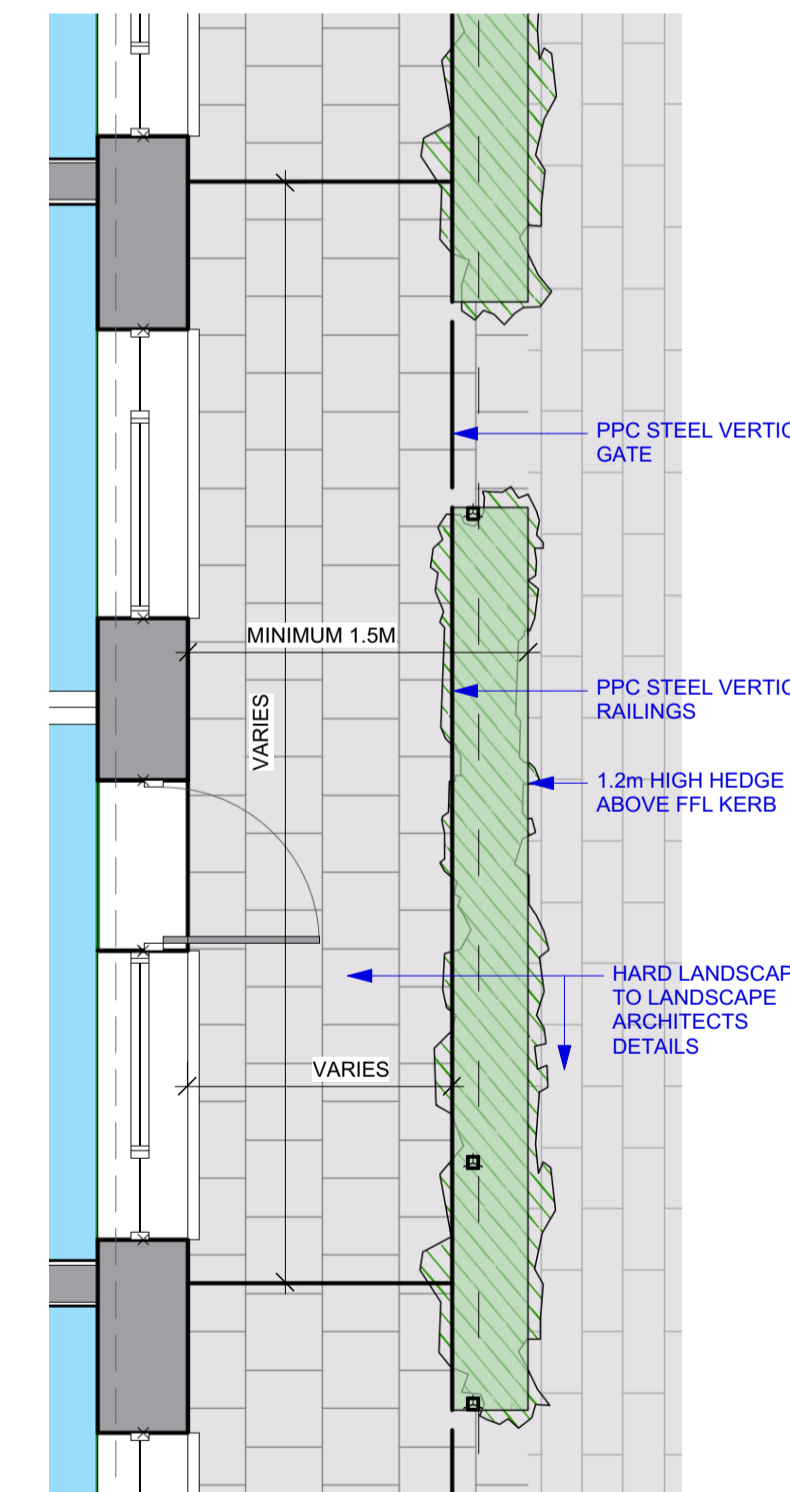


10 Boundary Type 10  
Scale: 1:50

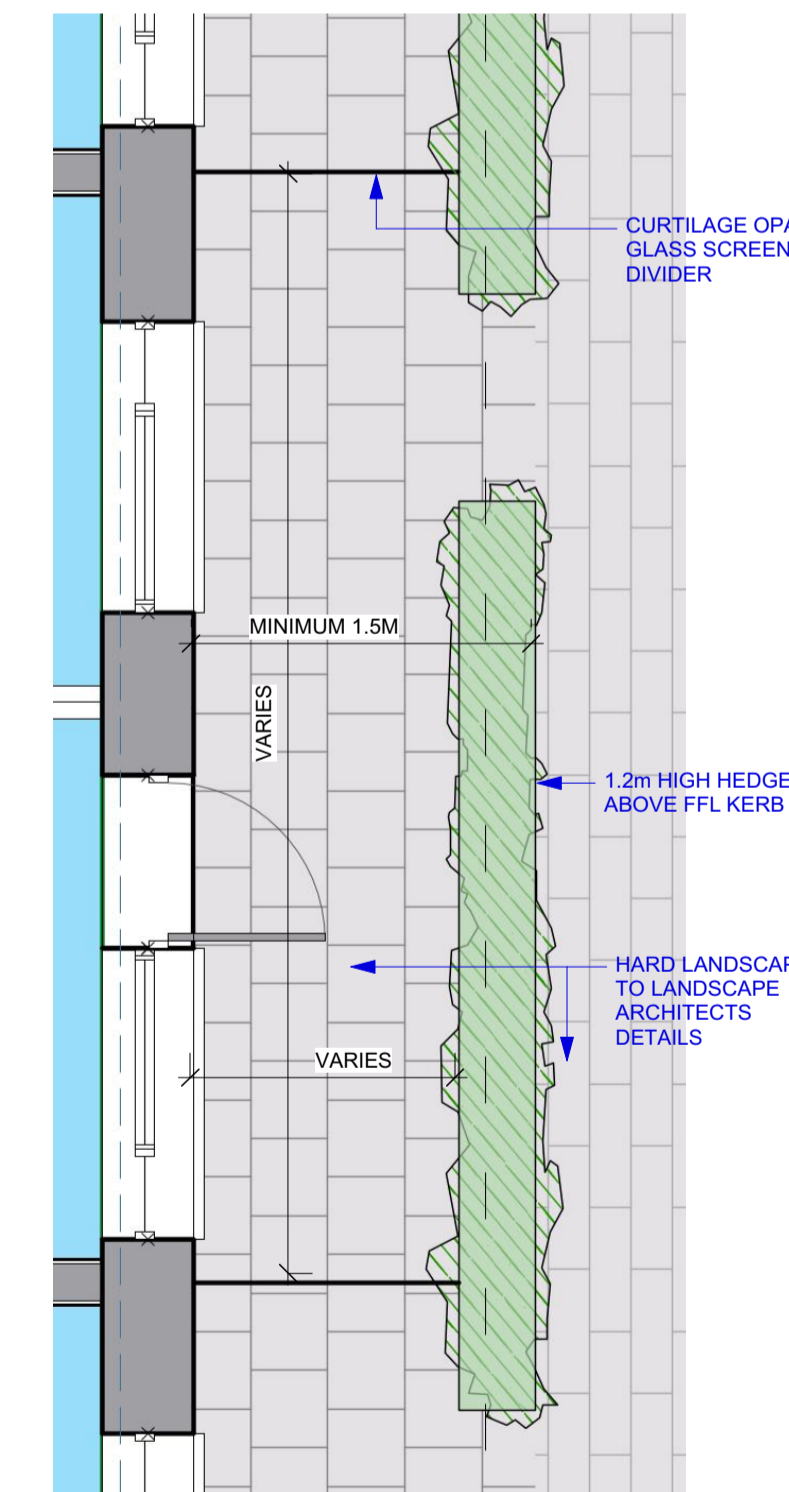

11 Boundary Type 11  
Scale: 1:50

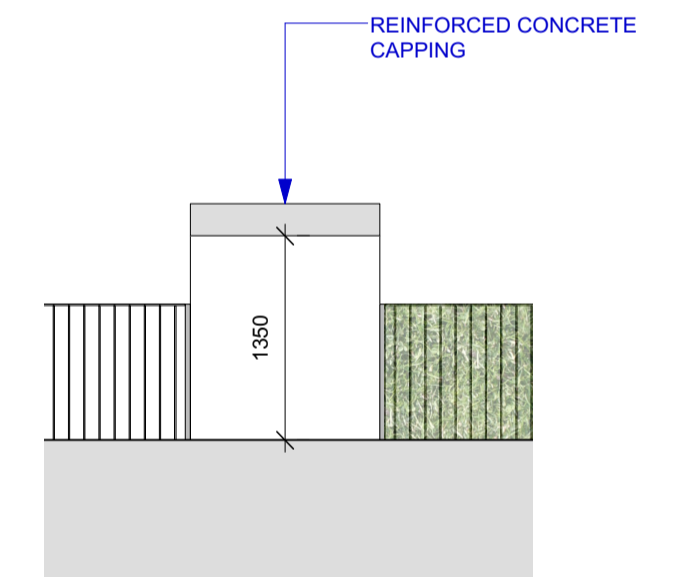

12 Boundary Type 12 - Bin Store Elevation  
Scale: 1:50

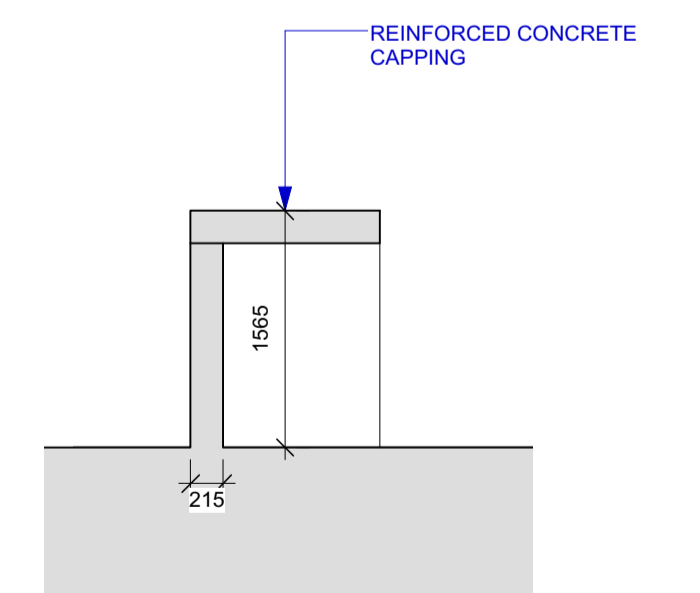

12a Boundary Type 12 - Bin Store Section  
Scale: 1:50

Use typical dimensions only. Do not scale drawings. Read in conjunction with specification and consultants drawings. Report any discrepancies in drawings to Architect before putting work in hand. Check all dimensions on site. This drawing is the copyright of Sean Harrington Architects, and may not be reproduced, in whole or part, without prior agreement.

REV	NOTES	DATE

**SEÁN HARRINGTON ARCHITECTS**  
 PROJECT: Social Housing Bundle 4, Development at the Stanley Street Depot, Dublin 7  
 CLIENT: Dublin City Council  
 DRAWING: Proposed Site Boundaries Sheet 2  
 PROJECT CODE: SHB4-SSD-DR-SHA-AR-P3-0006  
 SCALE: 1:200  
 DATE: SEP 24  
 DRAWN BY: HA  
 CHECKED BY: RG