


- Legend**
- 1B2P Apartment
 - 2B3P Apartment
 - 2B4P Apartment
 - 3BSP Apartment
 - Community, Arts and Culture
 - Creche
 - Proposed Green roof system
 - Proposed Blue roof system
 - UD Apartments
 - Dual aspect apartments
 - Site boundary outline
 - Proposed finished floor levels
 - Existing site level
 - Proposed site level
 - X - Approx position of Site Notice
 - Non-residential entrance
 - Apartment Core entrance
 - Own door apartment entrance
 - Accessible car-parking space
 - Proposed new trees
 - Existing trees for retention
 - Existing trees root protection area
 - Proposed paving hardscape
- Refer to the Housing Quality Assessment Report (SHB4-CAF-RP-SHA-AR-P3-0100) for detailed apartment layouts, including individual room areas, critical dimensions, area schedules and furniture layouts.
- Refer to the Landscape Architect proposals for full details of planting and site finishes.
- Refer to the Services Engineering proposals for full details of EV charging to car parking spaces.

Proposed Level +0 Plan
Scale: 1:100

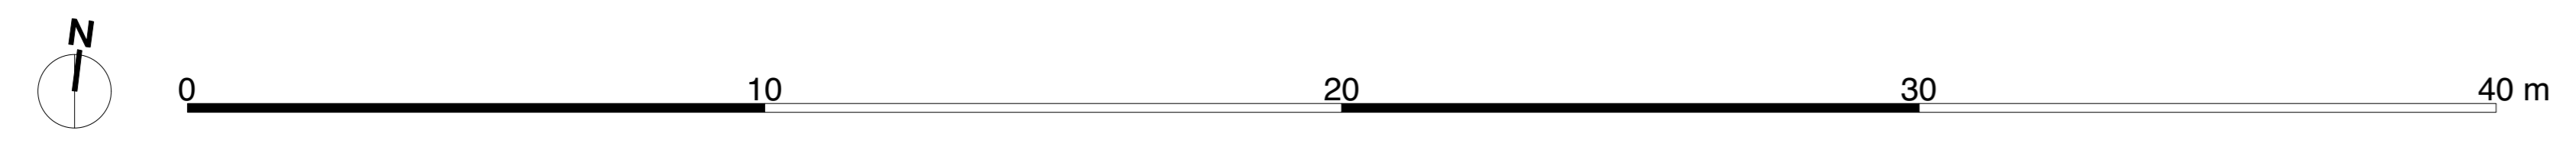

See Proposed Site Plan SHB4-SSD-DR-SHA-AR-P3-0009 for detail beyond extent of dashed line