


**Legend**


- Site boundary outline
- +34.35 - Existing site level
- X - Approx position of Site Notice
- Existing Wayeaves (where applicable)

Site Area: 13,445sqm / 1.34Ha

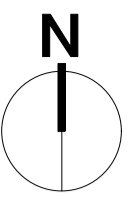

1

Existing Site Plan  
Scale: 1:500

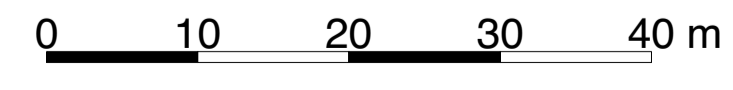

Use figured dimensions only. Do not scale drawings. Read in conjunction with specification and consultants drawings. Report any discrepancies in drawings to Architect before putting work in hand. Check all dimensions on site. This drawing is the copyright of Sean Harrington Architects, and may not be reproduced, in whole or part, without prior agreement.

**SEÁN HARRINGTON ARCHITECTS**  
 3rd Floor  
 121-122 Capel Street  
 Dublin 1, Ireland  
 t: 01 8732 422  
 e: info@sha.ie

PROJECT: Social Housing Bundle 4, Development at Wellmount Road Finglas  
 CLIENT: Dublin City Council  
 DRAWING TITLE: Existing Site Plan

REVISION	DATE	BY	CHECKED BY
PLANNING	1:500	JUN '24	RG
P3	KS		

SHB4-WRF-DR-SHA-AR-P3-0002