




Proposed ESB Layout Plan  
Scale: 1:50

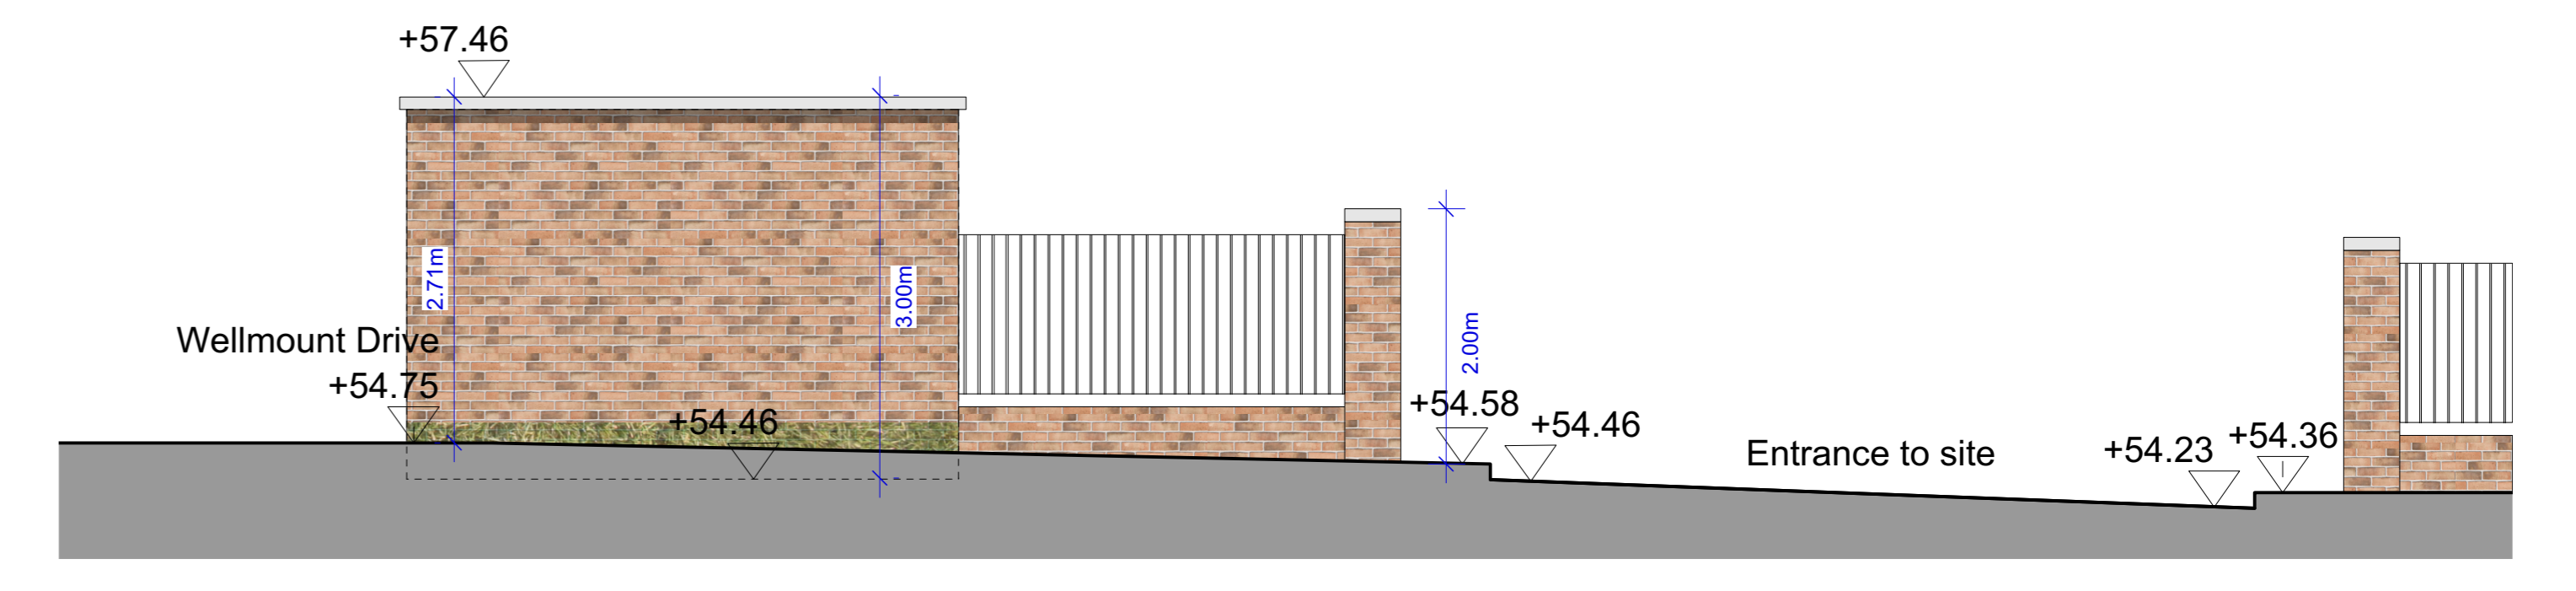


Elevation 3  
Scale: 1:50

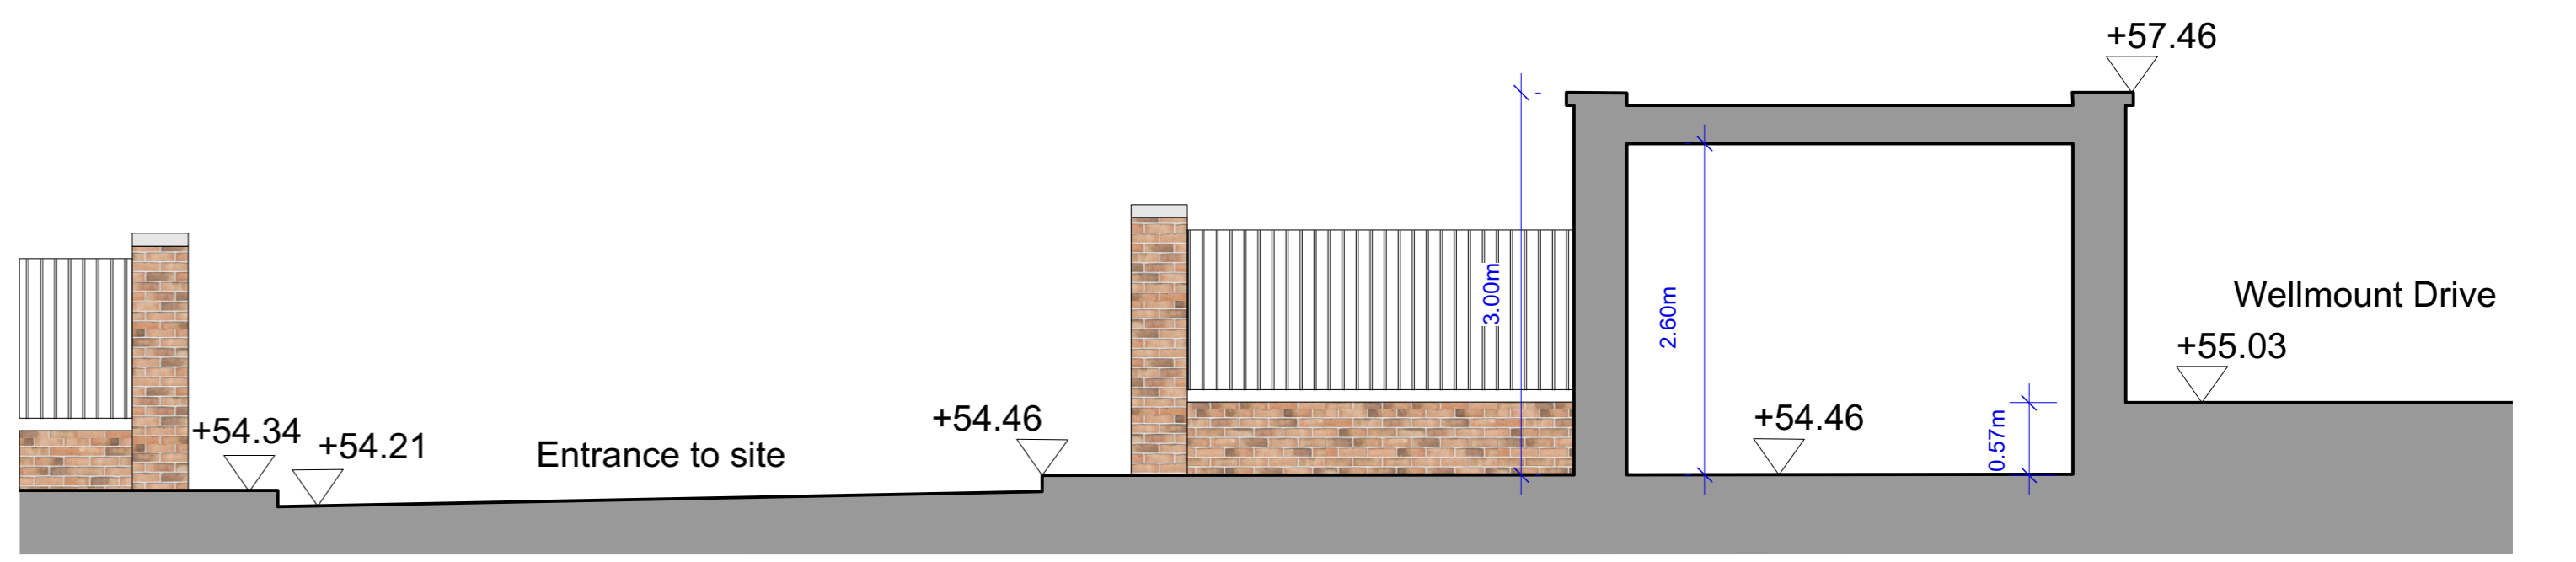


Section A  
Scale: 1:50

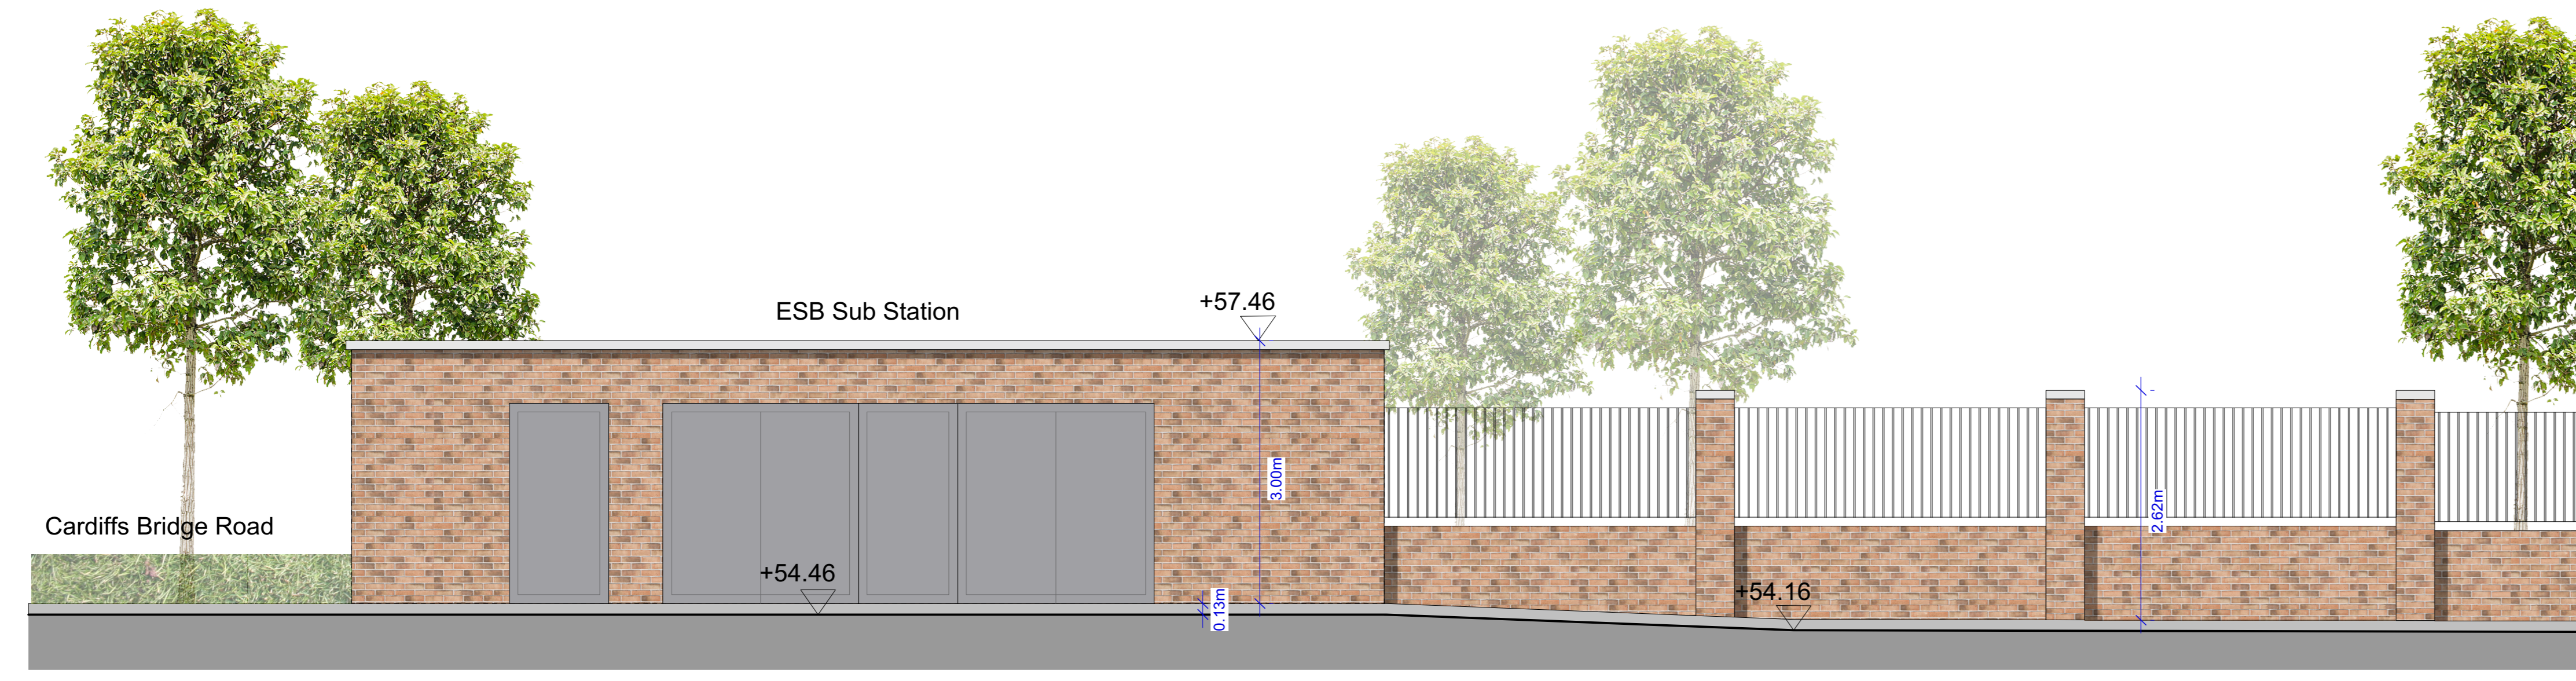


Elevation 1  
Scale: 1:50

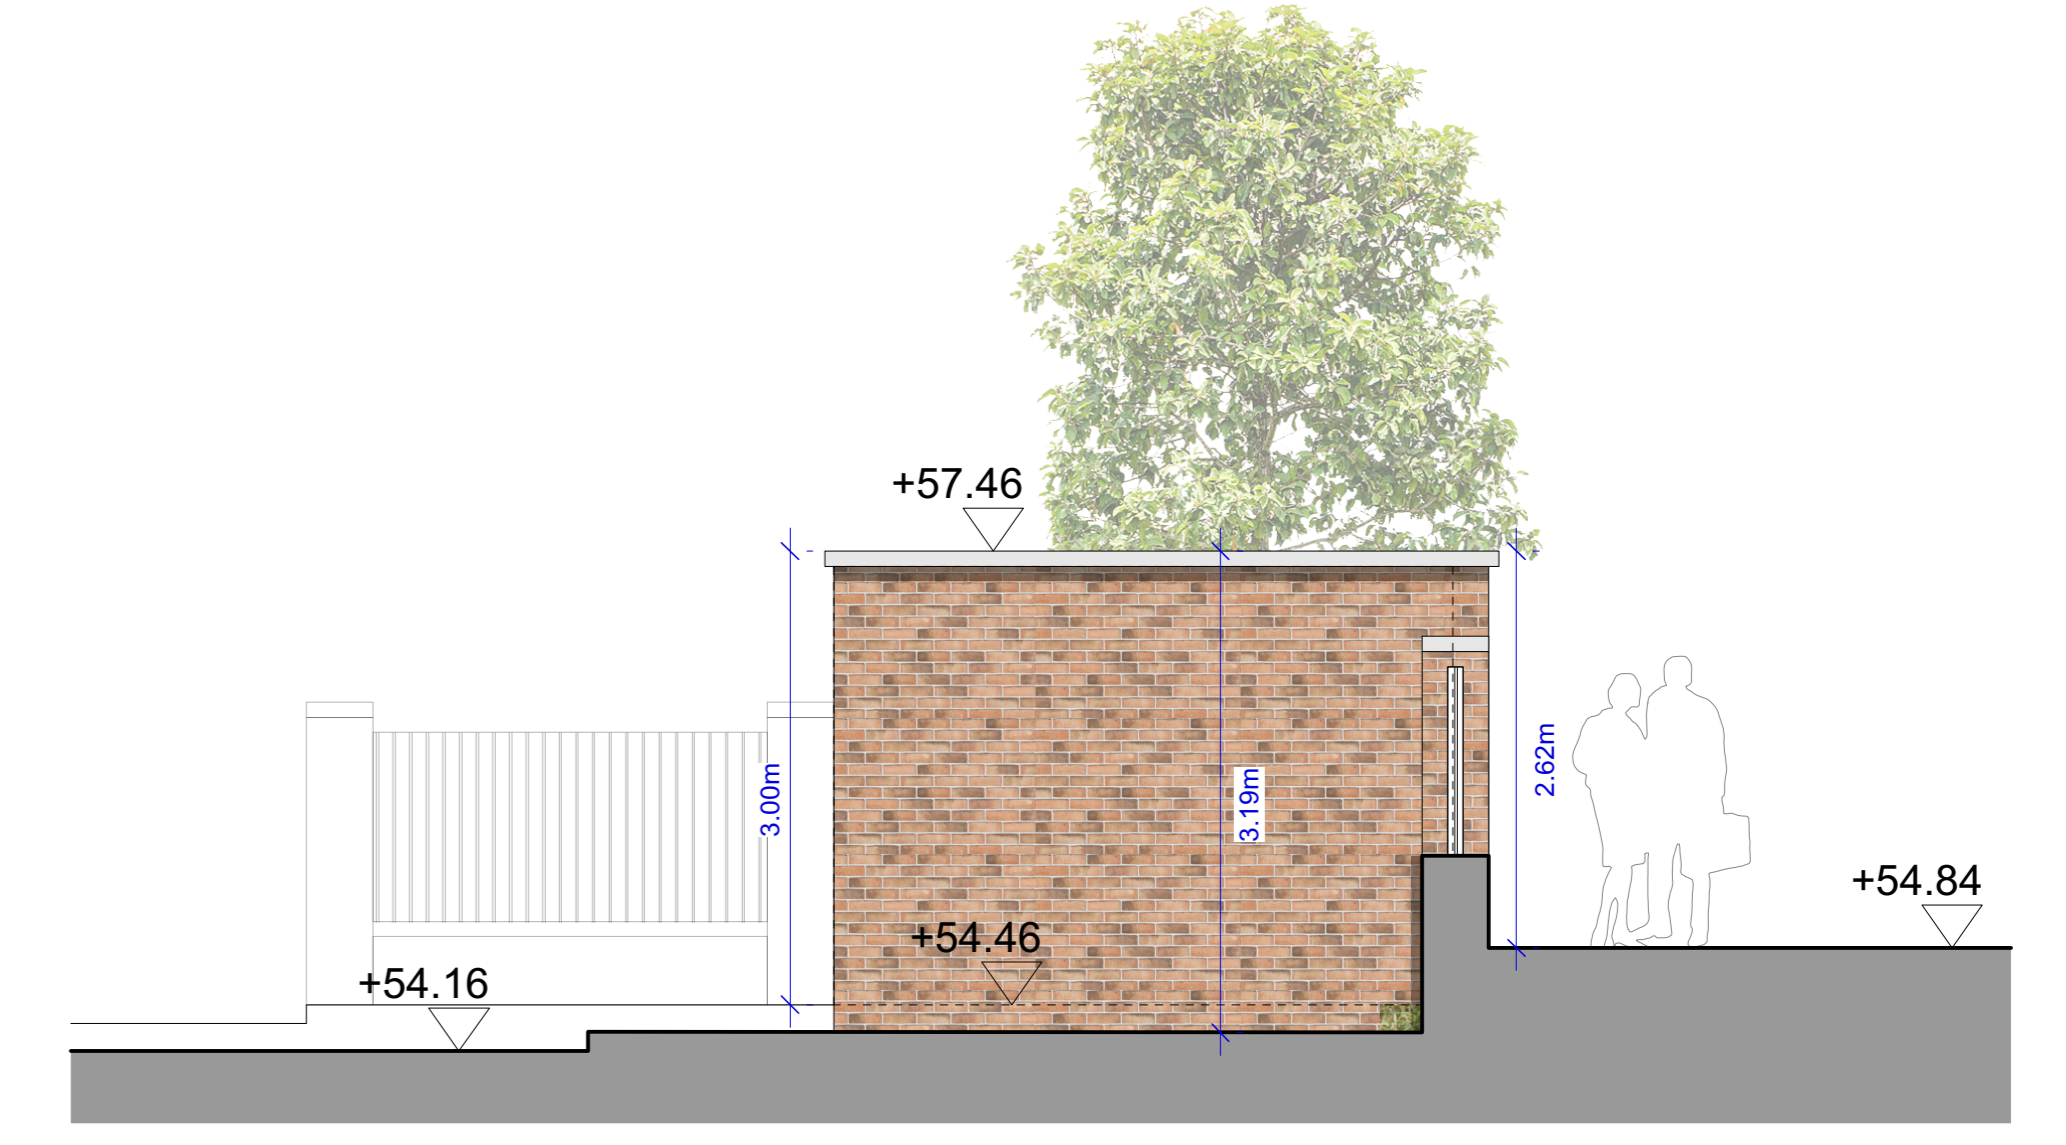

Elevation 4  
Scale: 1:50

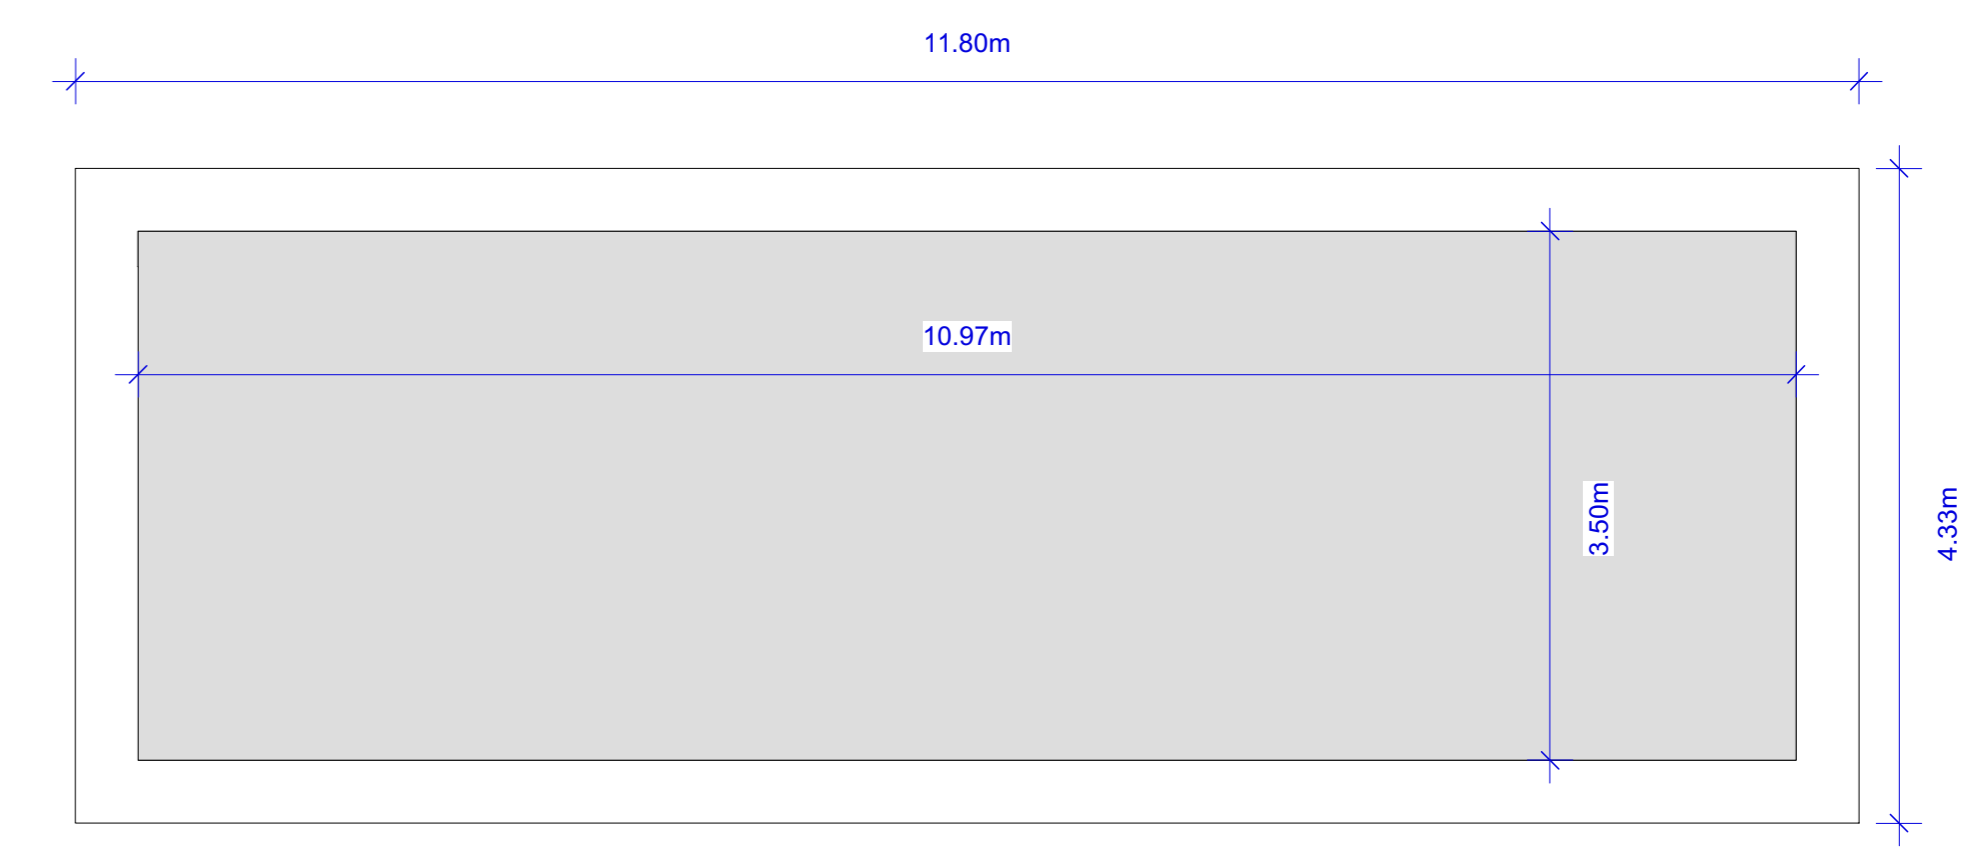

Proposed ESB Roof Plan  
Scale: 1:50

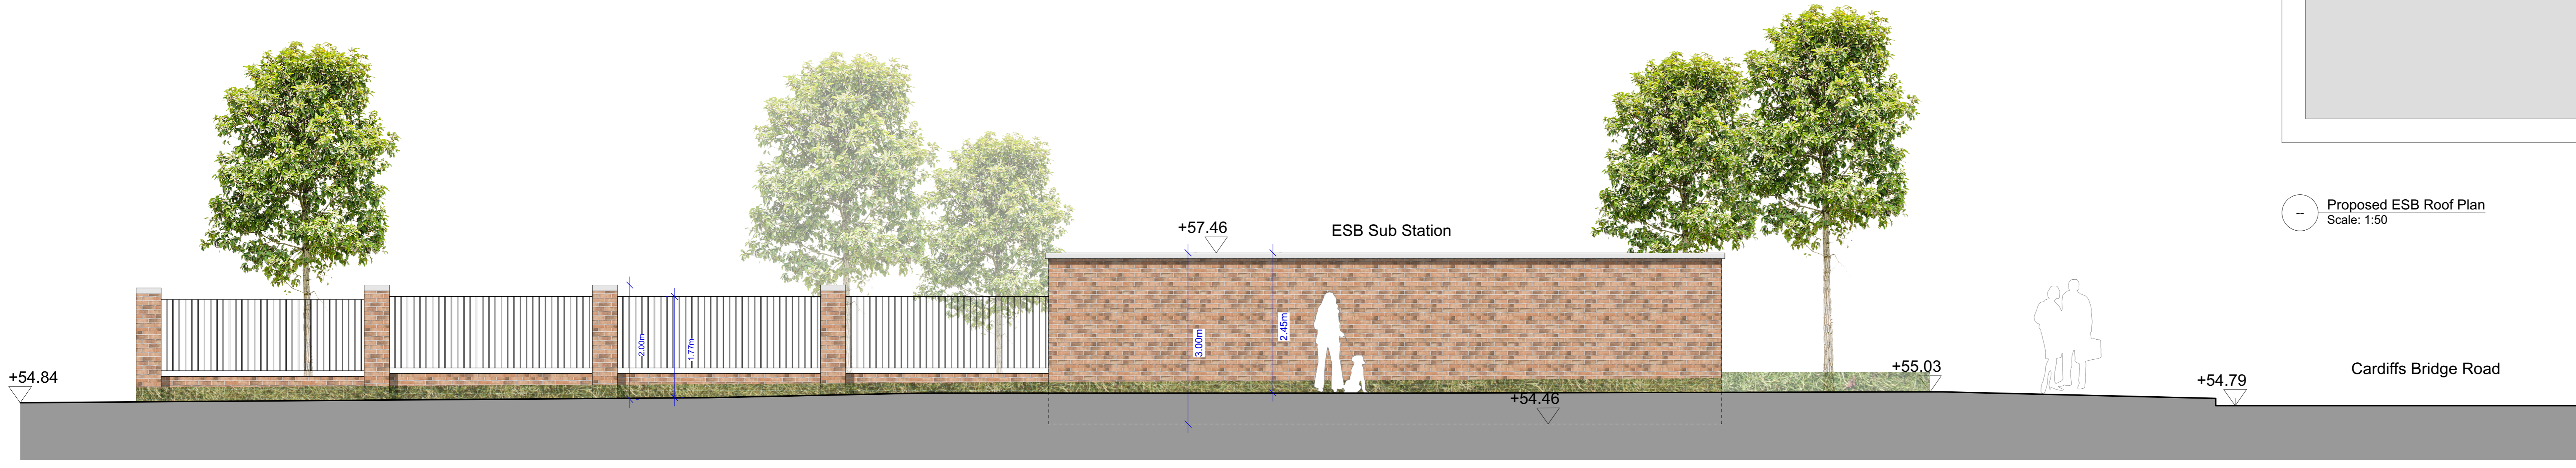

Elevation 2  
Scale: 1:50



Use figure dimensions only. Do not scale drawings. Read in conjunction with specification and contract documents. Refer to the specification for details of materials, finishes, quality work, and the work programme to be followed in the event of any variations.		<b>SEÁN HARRINGTON ARCHITECTS</b> Social Housing Bunder 4, Development at Wellmount Road Finglas Dublin City Council <b>ESB Substation Boundary Treatments</b>		Date: 10/05/2024 Scale: 1:50 Project: SHB4-WRF-DR-SHA-AR-P3-0009
DRAWN: [Name] CHECKED: [Name] DATE: [Date]	SCALE: 1:50 SHEET: 24 PROJECT: SHB4-WRF-DR-SHA-AR-P3-0009	DATE: 10/05/2024 SCALE: 1:50 PROJECT: SHB4-WRF-DR-SHA-AR-P3-0009