



1 Block A - 07 - Seventh Floor
1:200

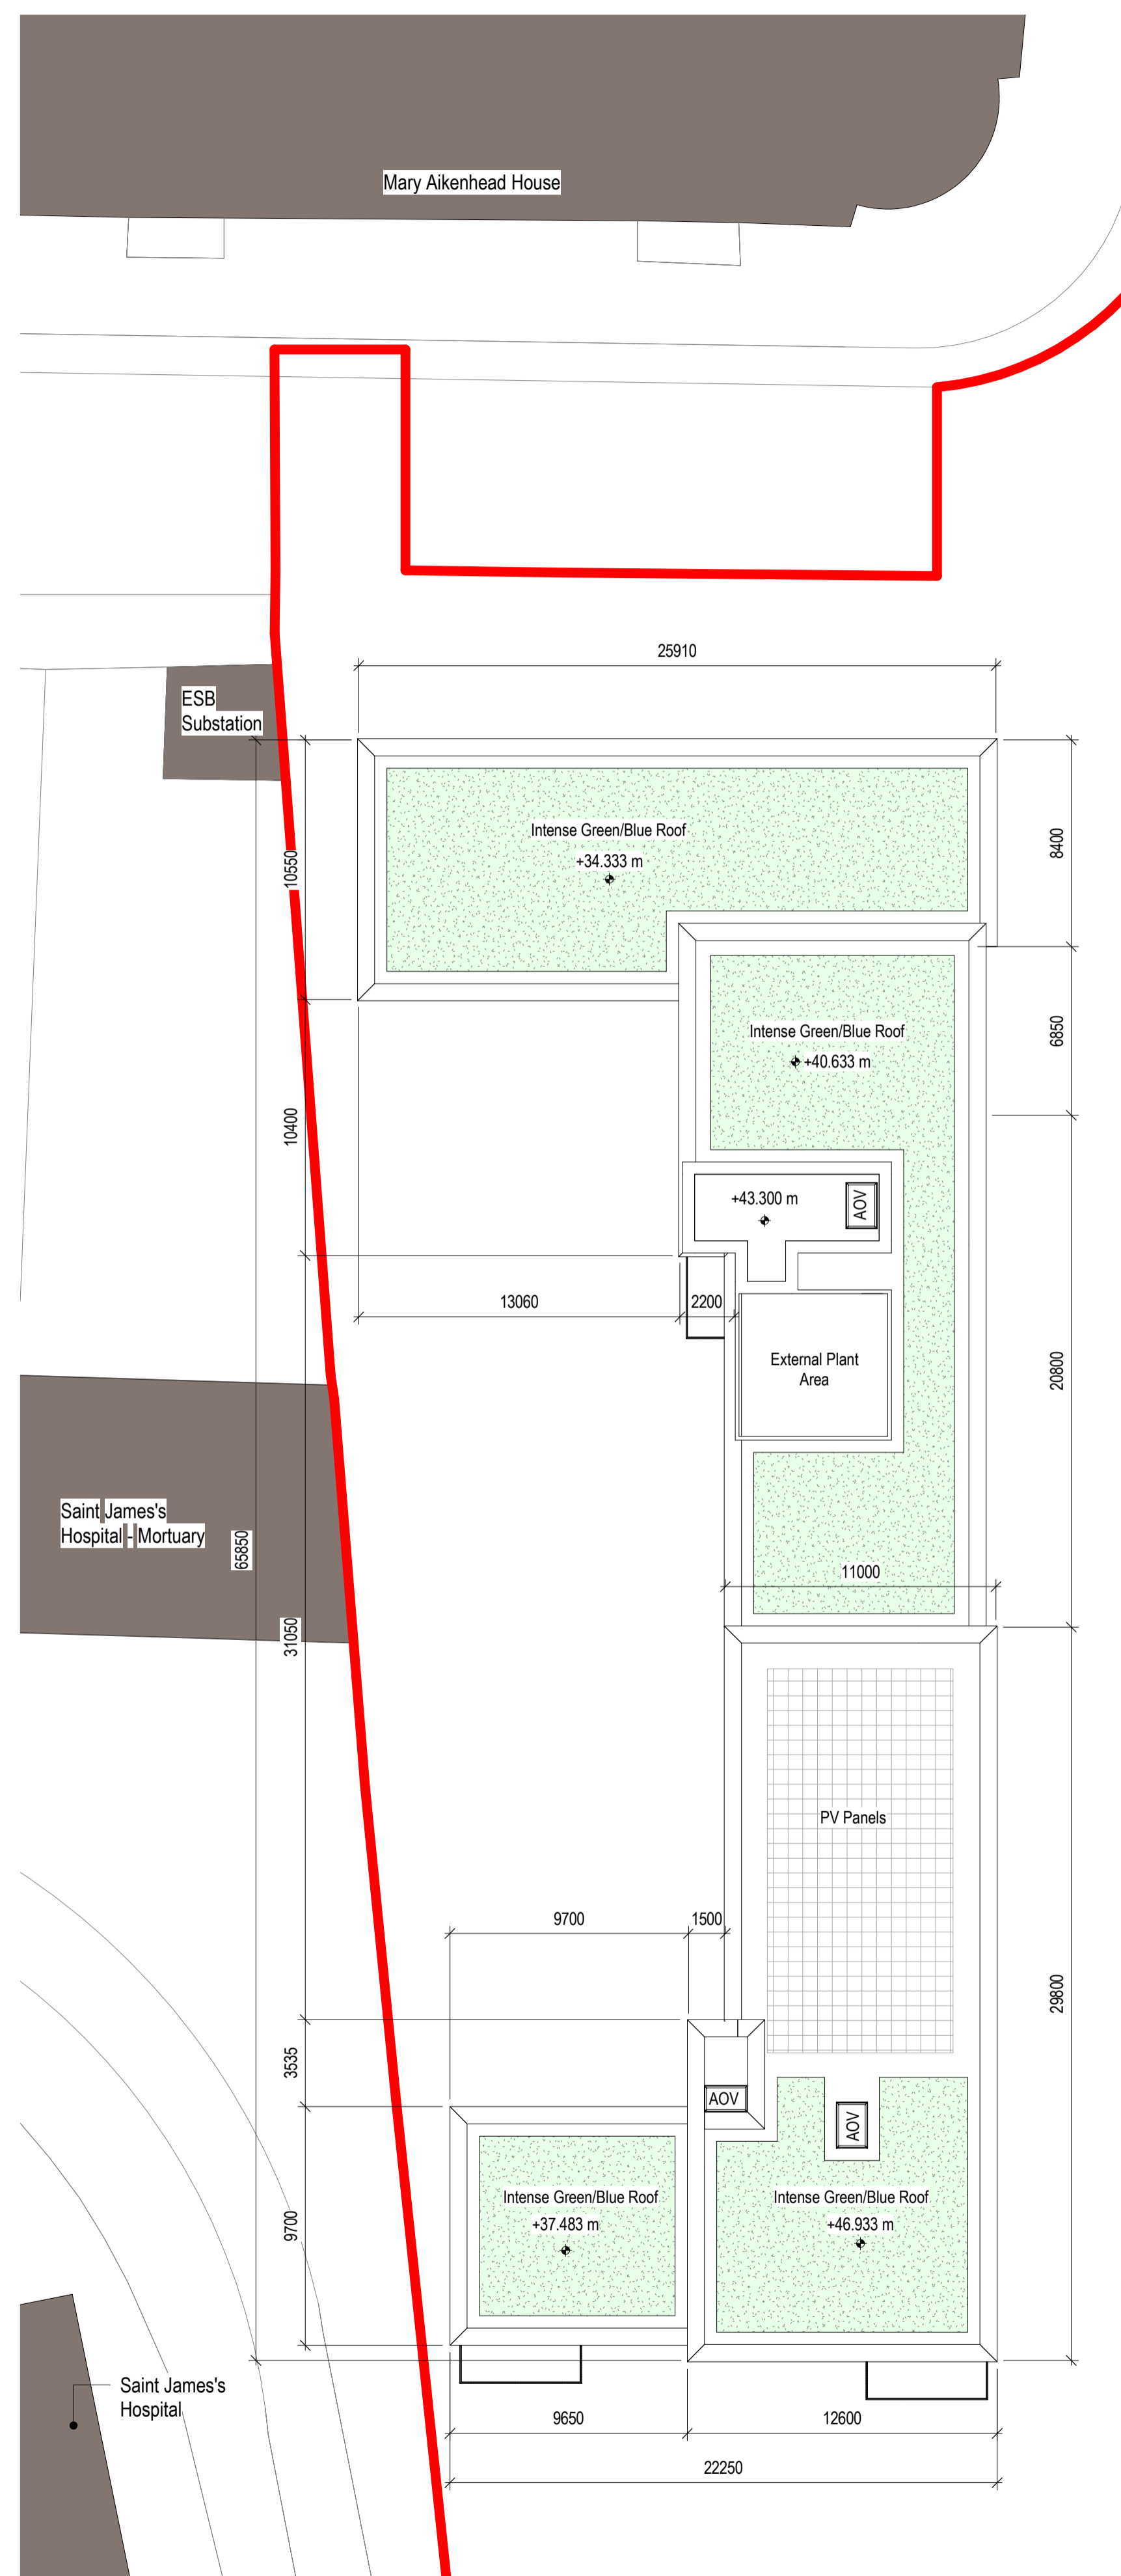

2 Block A - RF - Roof
1:200

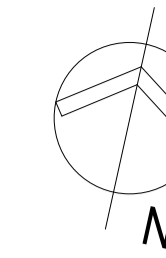

Notes:
Do not scale from this drawing.
Use figured dimensions only.
All errors and omissions to be reported to the Architect.
This drawing to be read in conjunction with relevant consultant's drawings.
All dimensions are in millimetres and all levels are in meters to match Datums unless otherwise noted.


Contractor Design Responsibility
It is noted that there are many elements within the works that require contractor design, and will be subject to certification as part of BCAR - see Preliminary Inspection Plan for clarity on certification required.

© This drawing or design may not be reproduced without permission.

LEGEND:

- Site Boundary
- Proposed Building Entrances
- Proposed Apartment Entrances
- Existing Buildings
- Intense Green/Blue Roof

KEY PLAN (NTS)

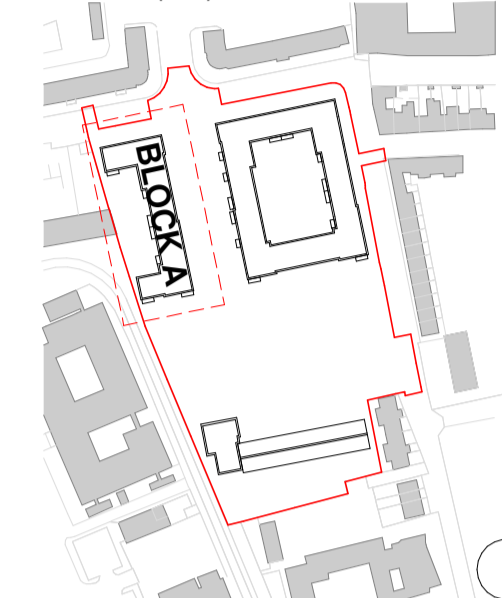

Revisions:			
Rev	Description	Date	By
1	Pre-Part 8 Submission	14-06-2024	GK
2	Part 8 Submission	02-10-2024	NB

Project:
PPP SHB 5 - Basin View Flats

Client:
National Development Finance Agency and Dublin City Council

Title:
Block A - Seventh Floor and Roof Plan

Drawing / Document Name:	Project	Site	Type	Originator	Role	Status	Sheet Number
2771	SHB5-BVF-DR-COA-AR-P3-						5623

Suitability Status: Purpose Code - Definition
P3 - For Planning

Revision: **2**

Scale @ A1 Drawn: Checked: Date:
1:200 Mark McCormack Paul Lennon 02-10-2024

COADY ARCHITECTS
Mt Pleasant Business Ctr, Ranelagh, Dublin 6, D06 XTP8
Unit 8A Cran Point, Main St, Crummore, Co. Galway
01 437 6786 | 091 788 325 | admin@coady.ie | www.coady.ie