

Notes:
 Do not scale from this drawing.
 Use figured dimensions only.
 All errors and omissions to be reported to the Architect.
 This drawing to be read in conjunction with relevant consultant's drawings.
 All dimensions are in millimetres and all levels are in meters to match Datum unless otherwise noted.



Contractor Design Responsibility
 It is noted that there are many elements within the works that require contractor design, and will be subject to certification as part of BCAR - see Preliminary Inspection Plan for clarity on certification required.

© This drawing or design may not be reproduced without permission.


LEGEND:

- Site Boundary
- Proposed Building Entrances
- Proposed Apartment Entrances
- Existing Buildings
- Intense Green/Blue Roof

KEY PLAN (NTS)

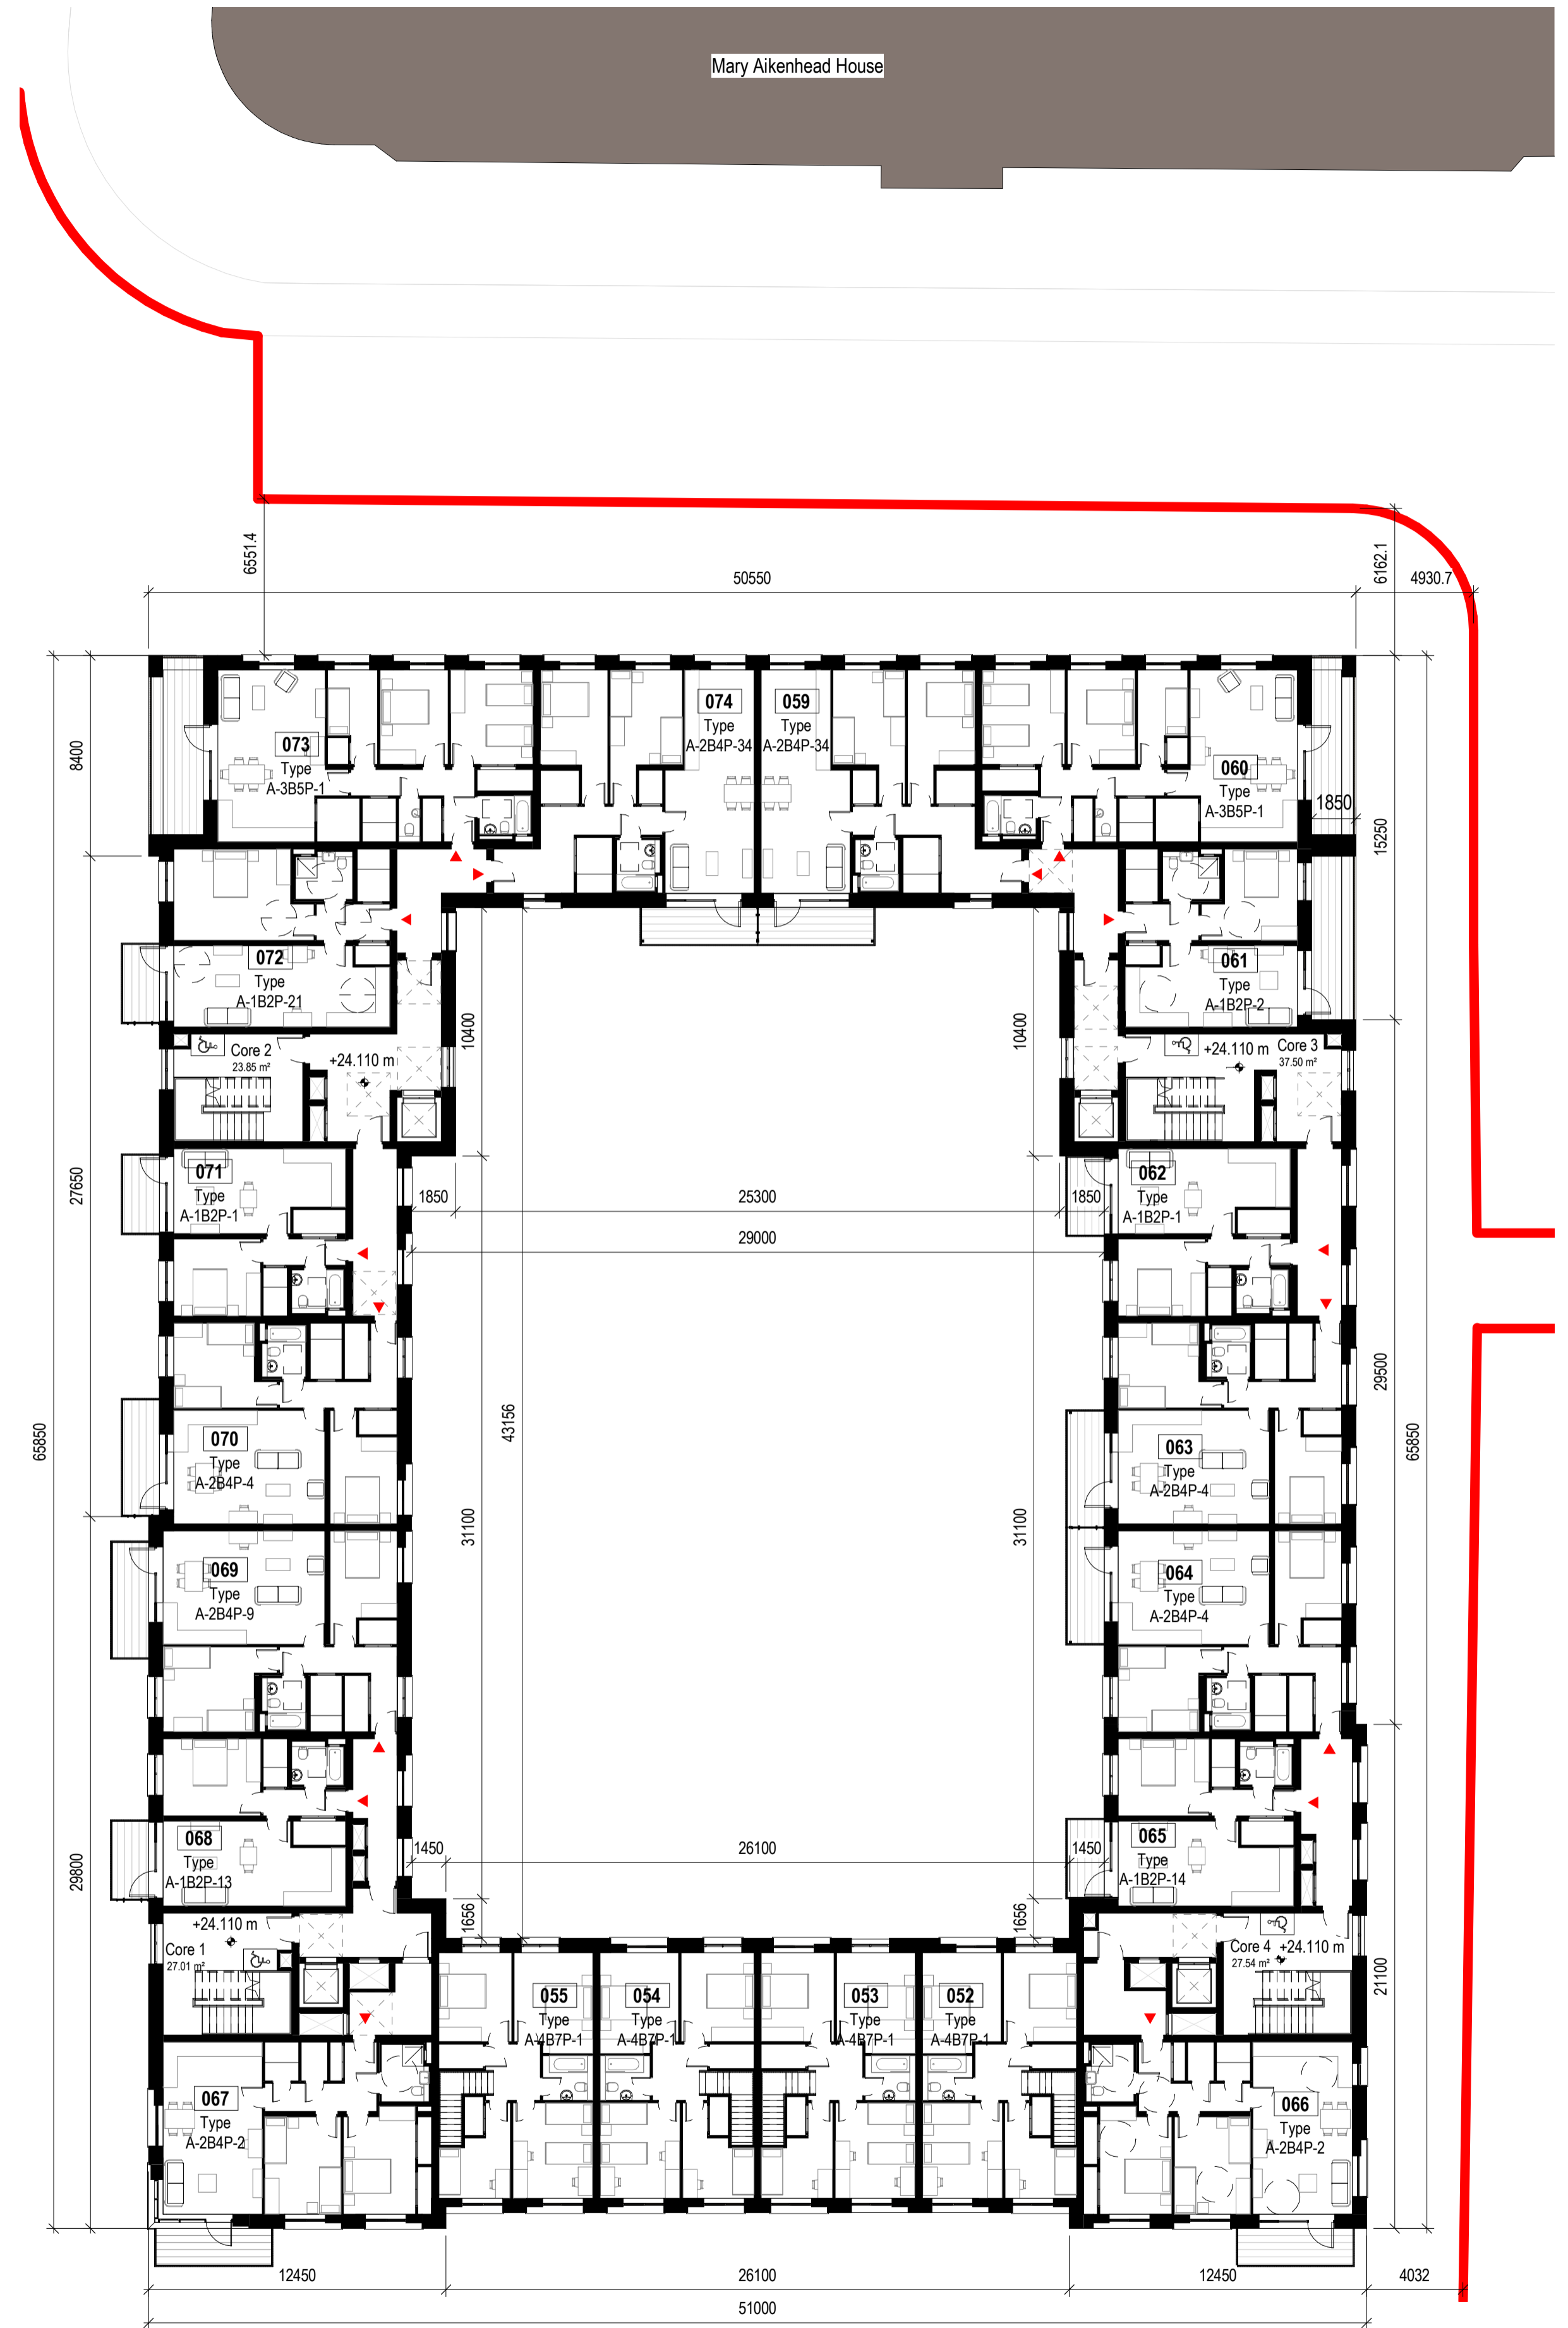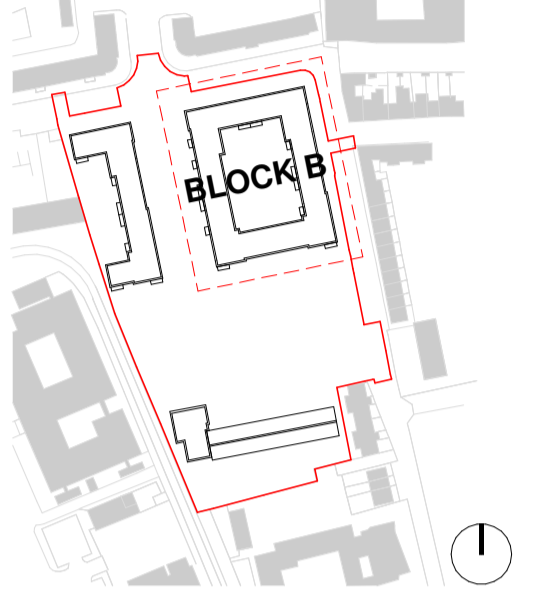

1 Block B-01-GA-First Floor Plan
 1 : 200

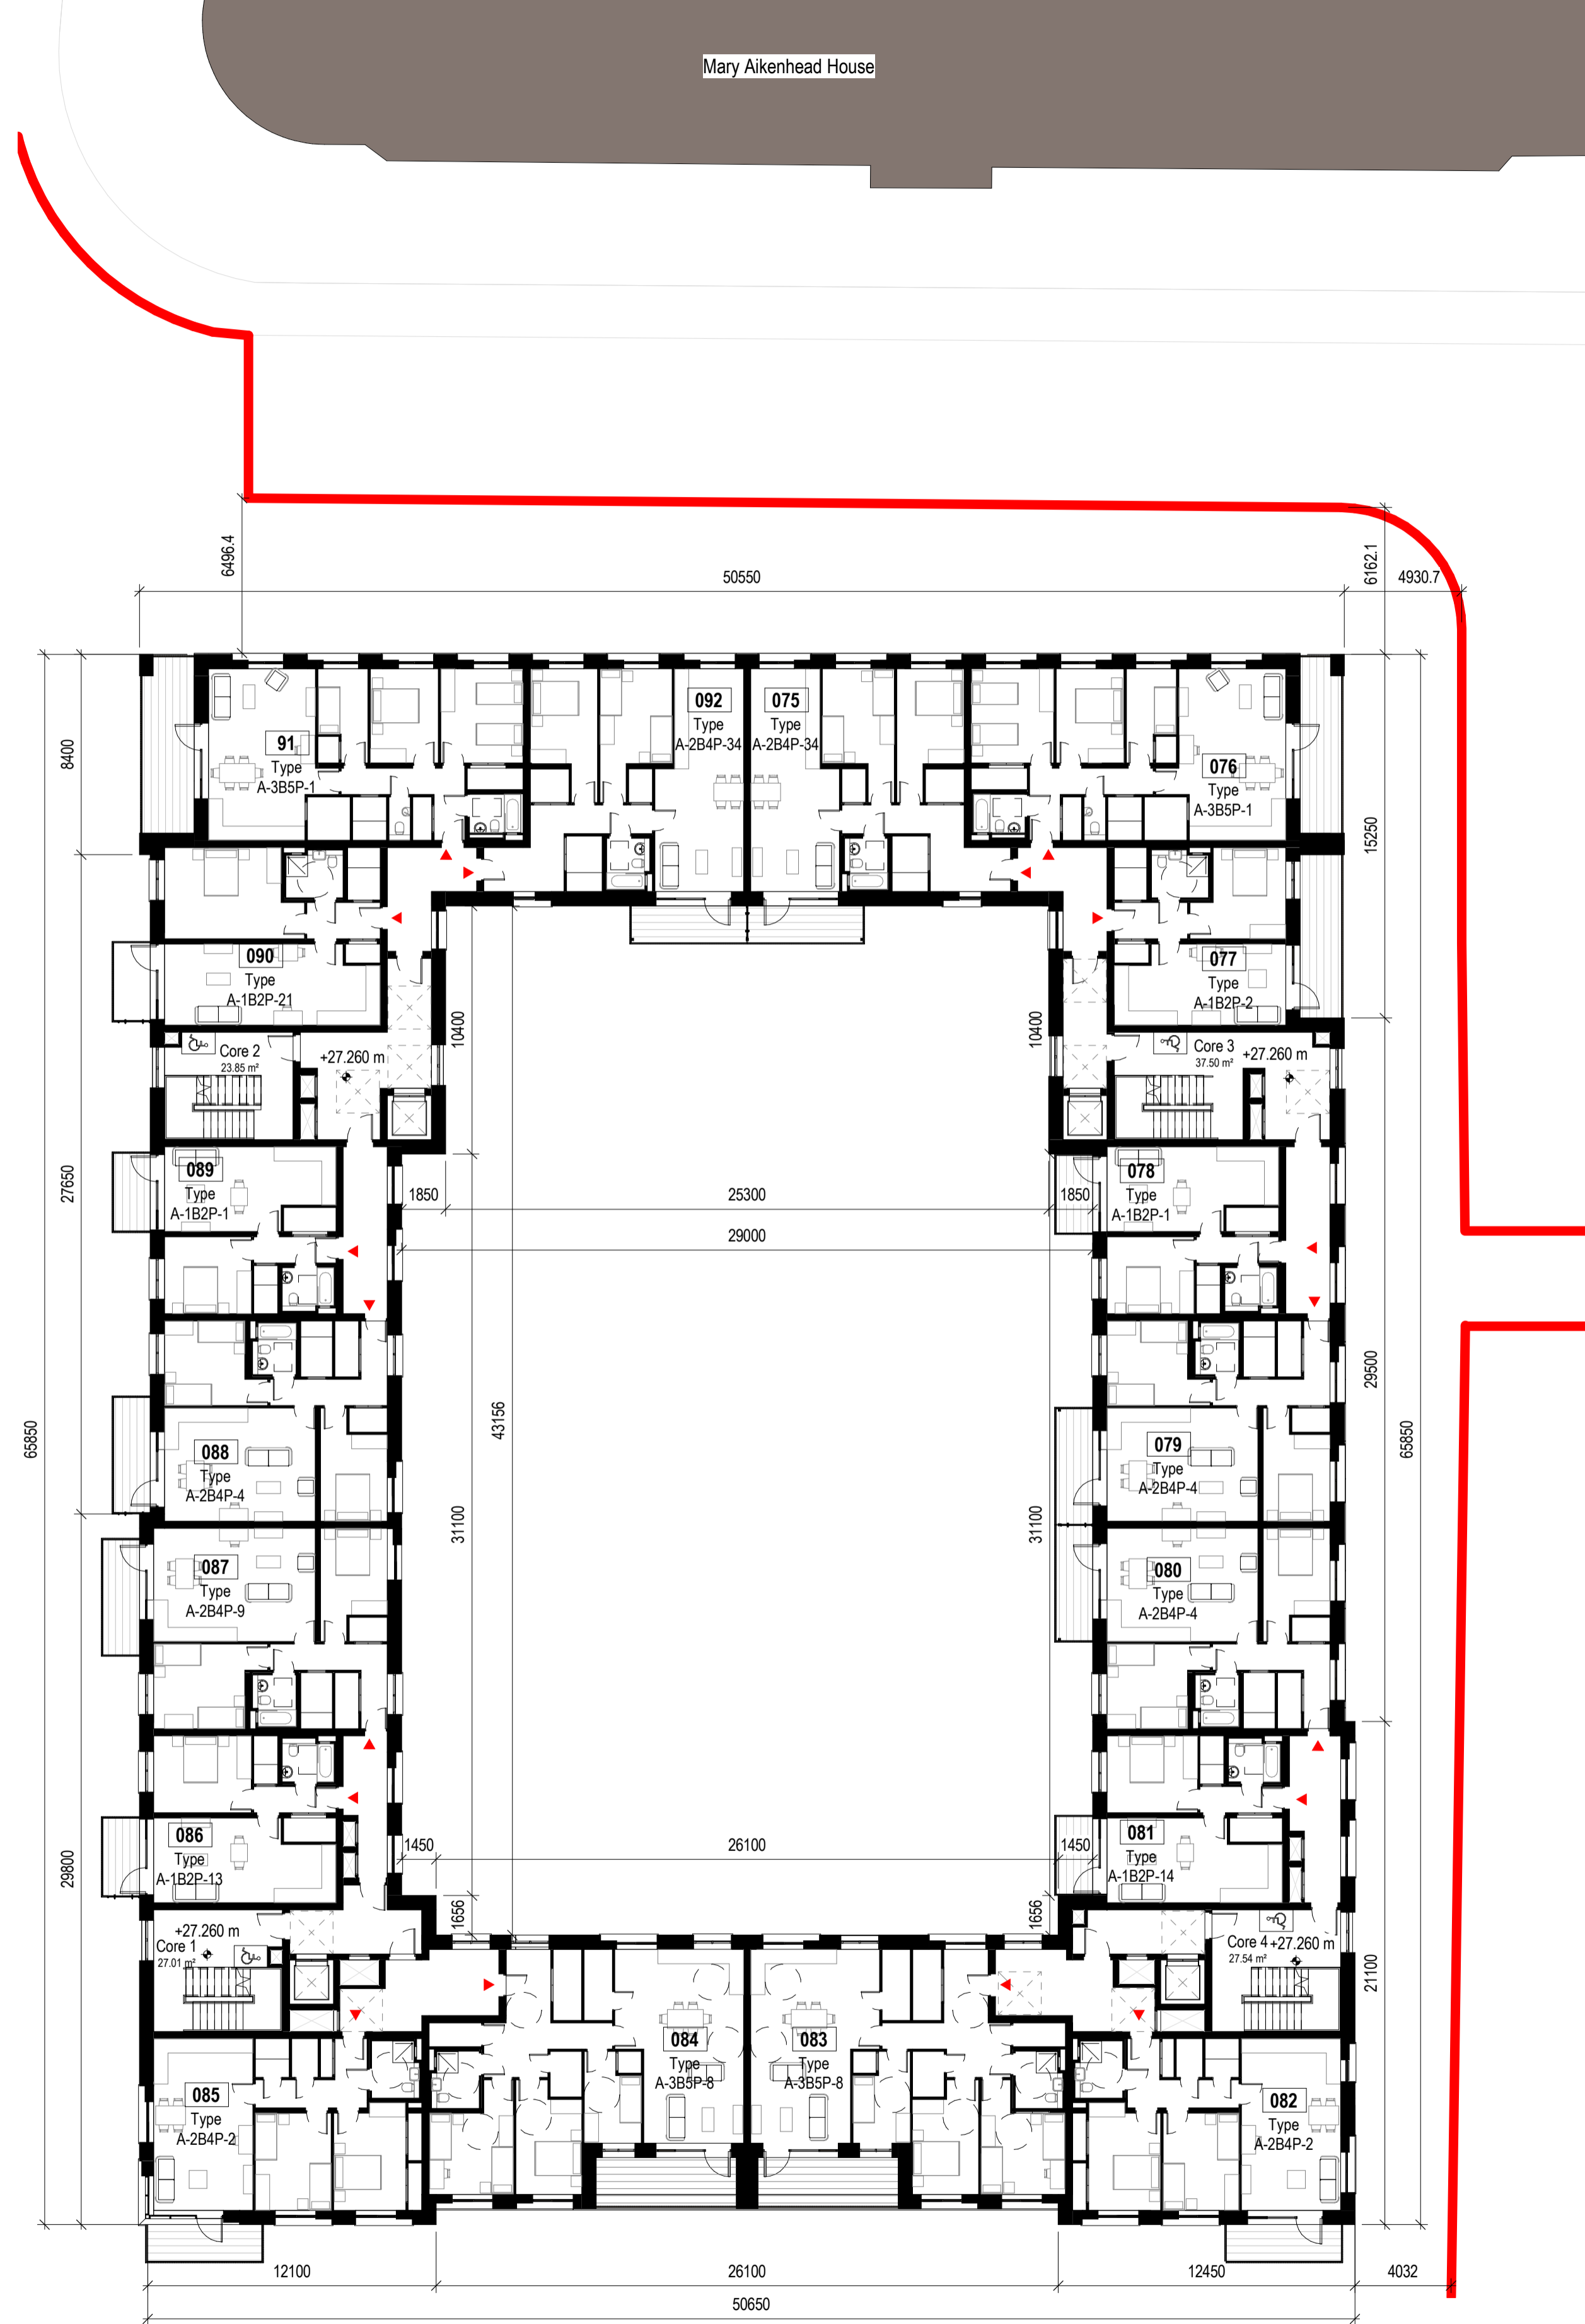

2 Block B-02-GA-Second Floor Plan
 1 : 200

Revisions:

Rev	Description	Date	By
1	Pre-Part 8 Submission	14-06-2024	GK
2	Part 8 Submission	02-10-2024	NB

Project:
PPP SHB 5 - Basin View Flats

Client:
National Development Finance Agency & Dublin City Council

Title:
Block B - First and Second Floor Plans

Drawing / Document Name:
 Project Number: **2771** SHB5-BVF-DR-COA-AR-P3- **5625**

Suitability Status: Purpose Code - Definition
P3 - For Planning Revision: **2**

Scale @ A1 Drawn: Checked: Date:
 1 : 200 Gizem Kabasakal Natalia Braikowska 02-10-2024