


Notes:
Do not scale from this drawing.
Use figured dimensions only.
All errors and omissions to be reported to the Architect.
This drawing to be read in conjunction with relevant consultant's drawings.
All dimensions are in millimetres and all levels are in meters to match Datums unless otherwise noted.



Contractor Design Responsibility
It is noted that there are many elements within the works that require contractor design, and will be subject to certification as part of BCAR - see Preliminary Inspection Plan for clarity on certification required.

© This drawing or design may not be reproduced without permission.

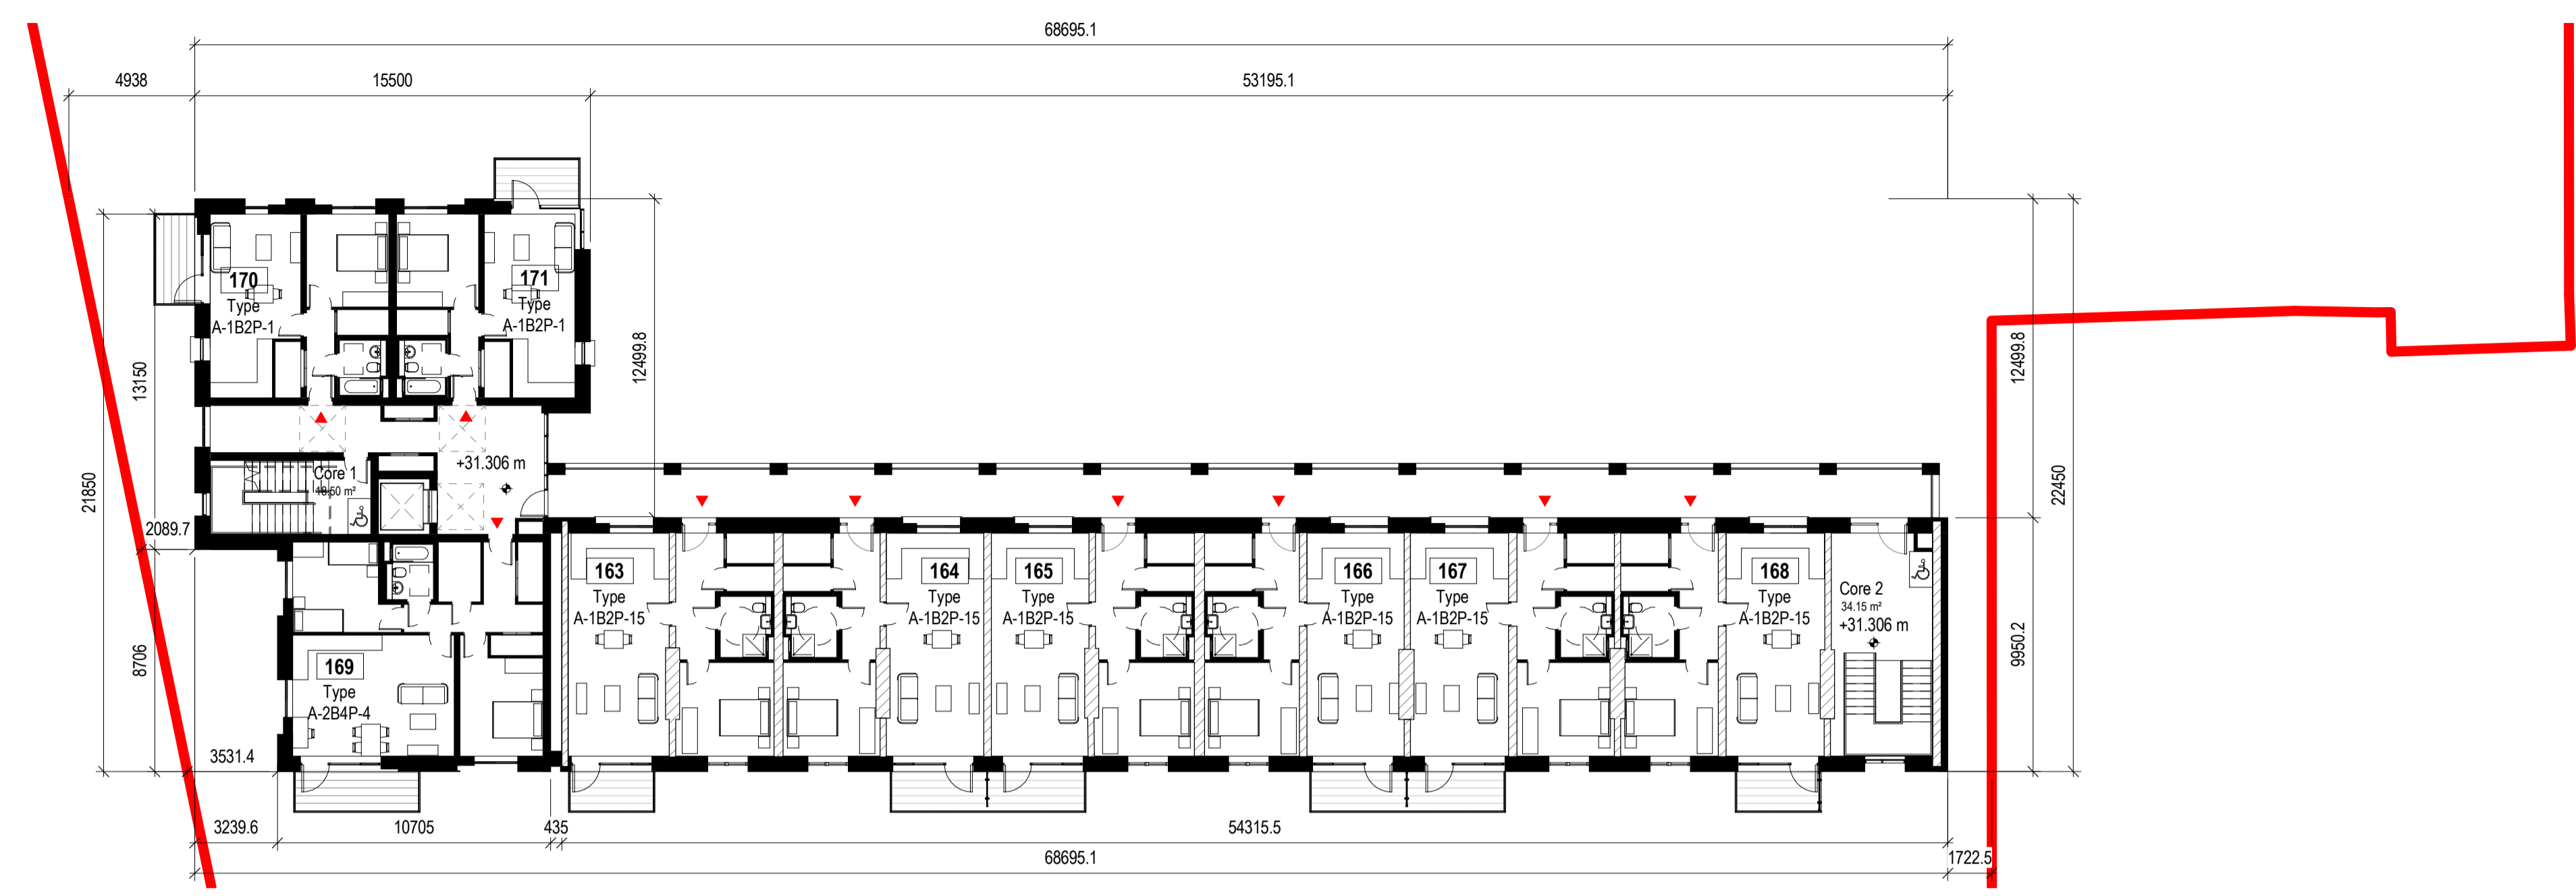

1 Block C-04-GA-Fourth Floor
1:200

- LEGEND:**
- Site Boundary
 - Proposed Building Entrances
 - Proposed Apartment Entrances
 - Existing Walls
 - Proposed Walls
 - Intense Green/Blue Roof

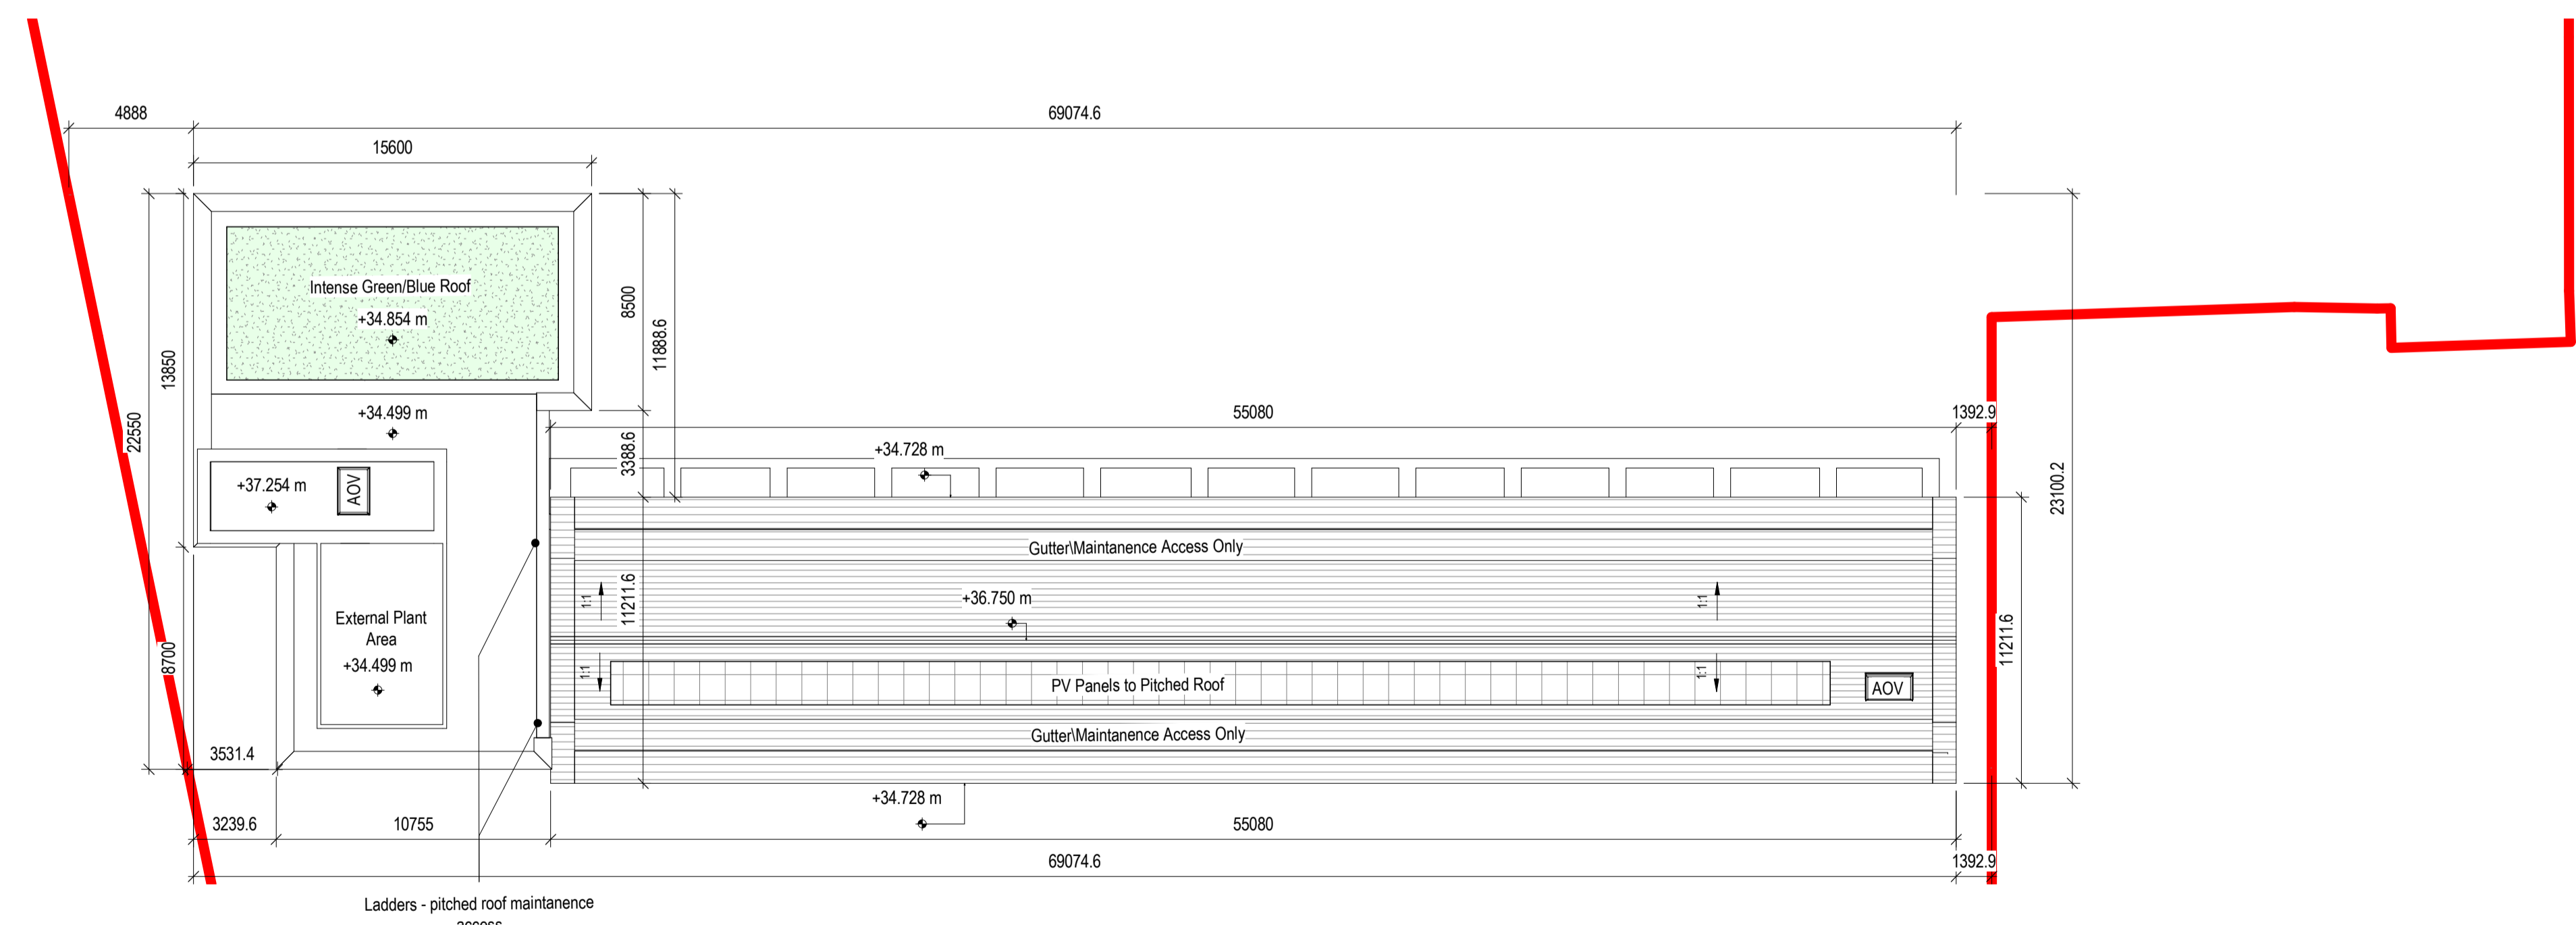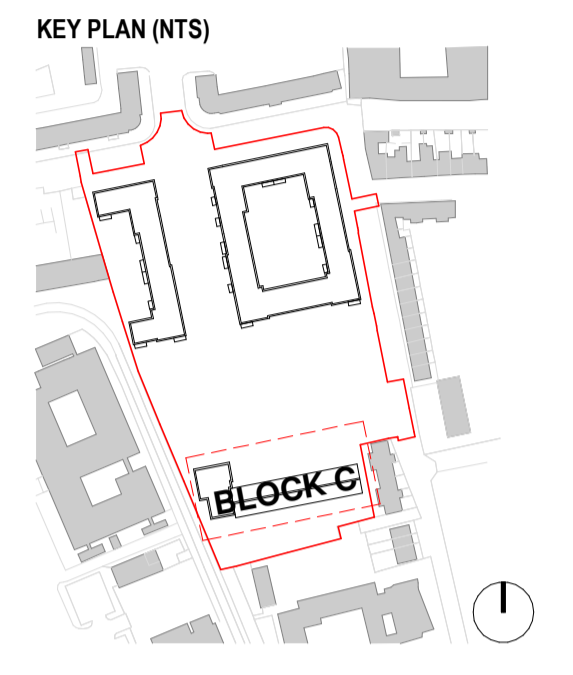

2 Block C-RF-GA-Roof Floor
1:200

Revisions:

Rev	Description	Date	By
1	Pre-Part 8 Submission	14-06-2024	GK
2	Part 8 Submission	02-10-2024	NB

Project:
PPP SHB 5 - Basin View Flats

Client:
National Development Finance Agency and Dublin City Council

Title:
Block C - Fourth Floor and Roof Plans

Drawing / Document Name:
Project Number Project Site Type Originator Role Status Sheet Number
2771 SHB5-BVF-DR-COA-AR-P3- 5631

Suitability Status : Purpose Code - Definition Revision:
P3 - For Planning 2

Scale @ A1 Drawn: Checked: Date:
1 : 200 Gizem Kabasakal Natalia Braikowska 02-10-2024

COADY
ARCHITECTS

Mt Pleasant Business Ctr, Ranelagh, Dublin 6, D06 XTP8
Unit 8A Cran Point, Main St, Crummore, Co. Galway
01 497 6786 | 091 786 325 | admin@coady.ie | www.coady.ie