
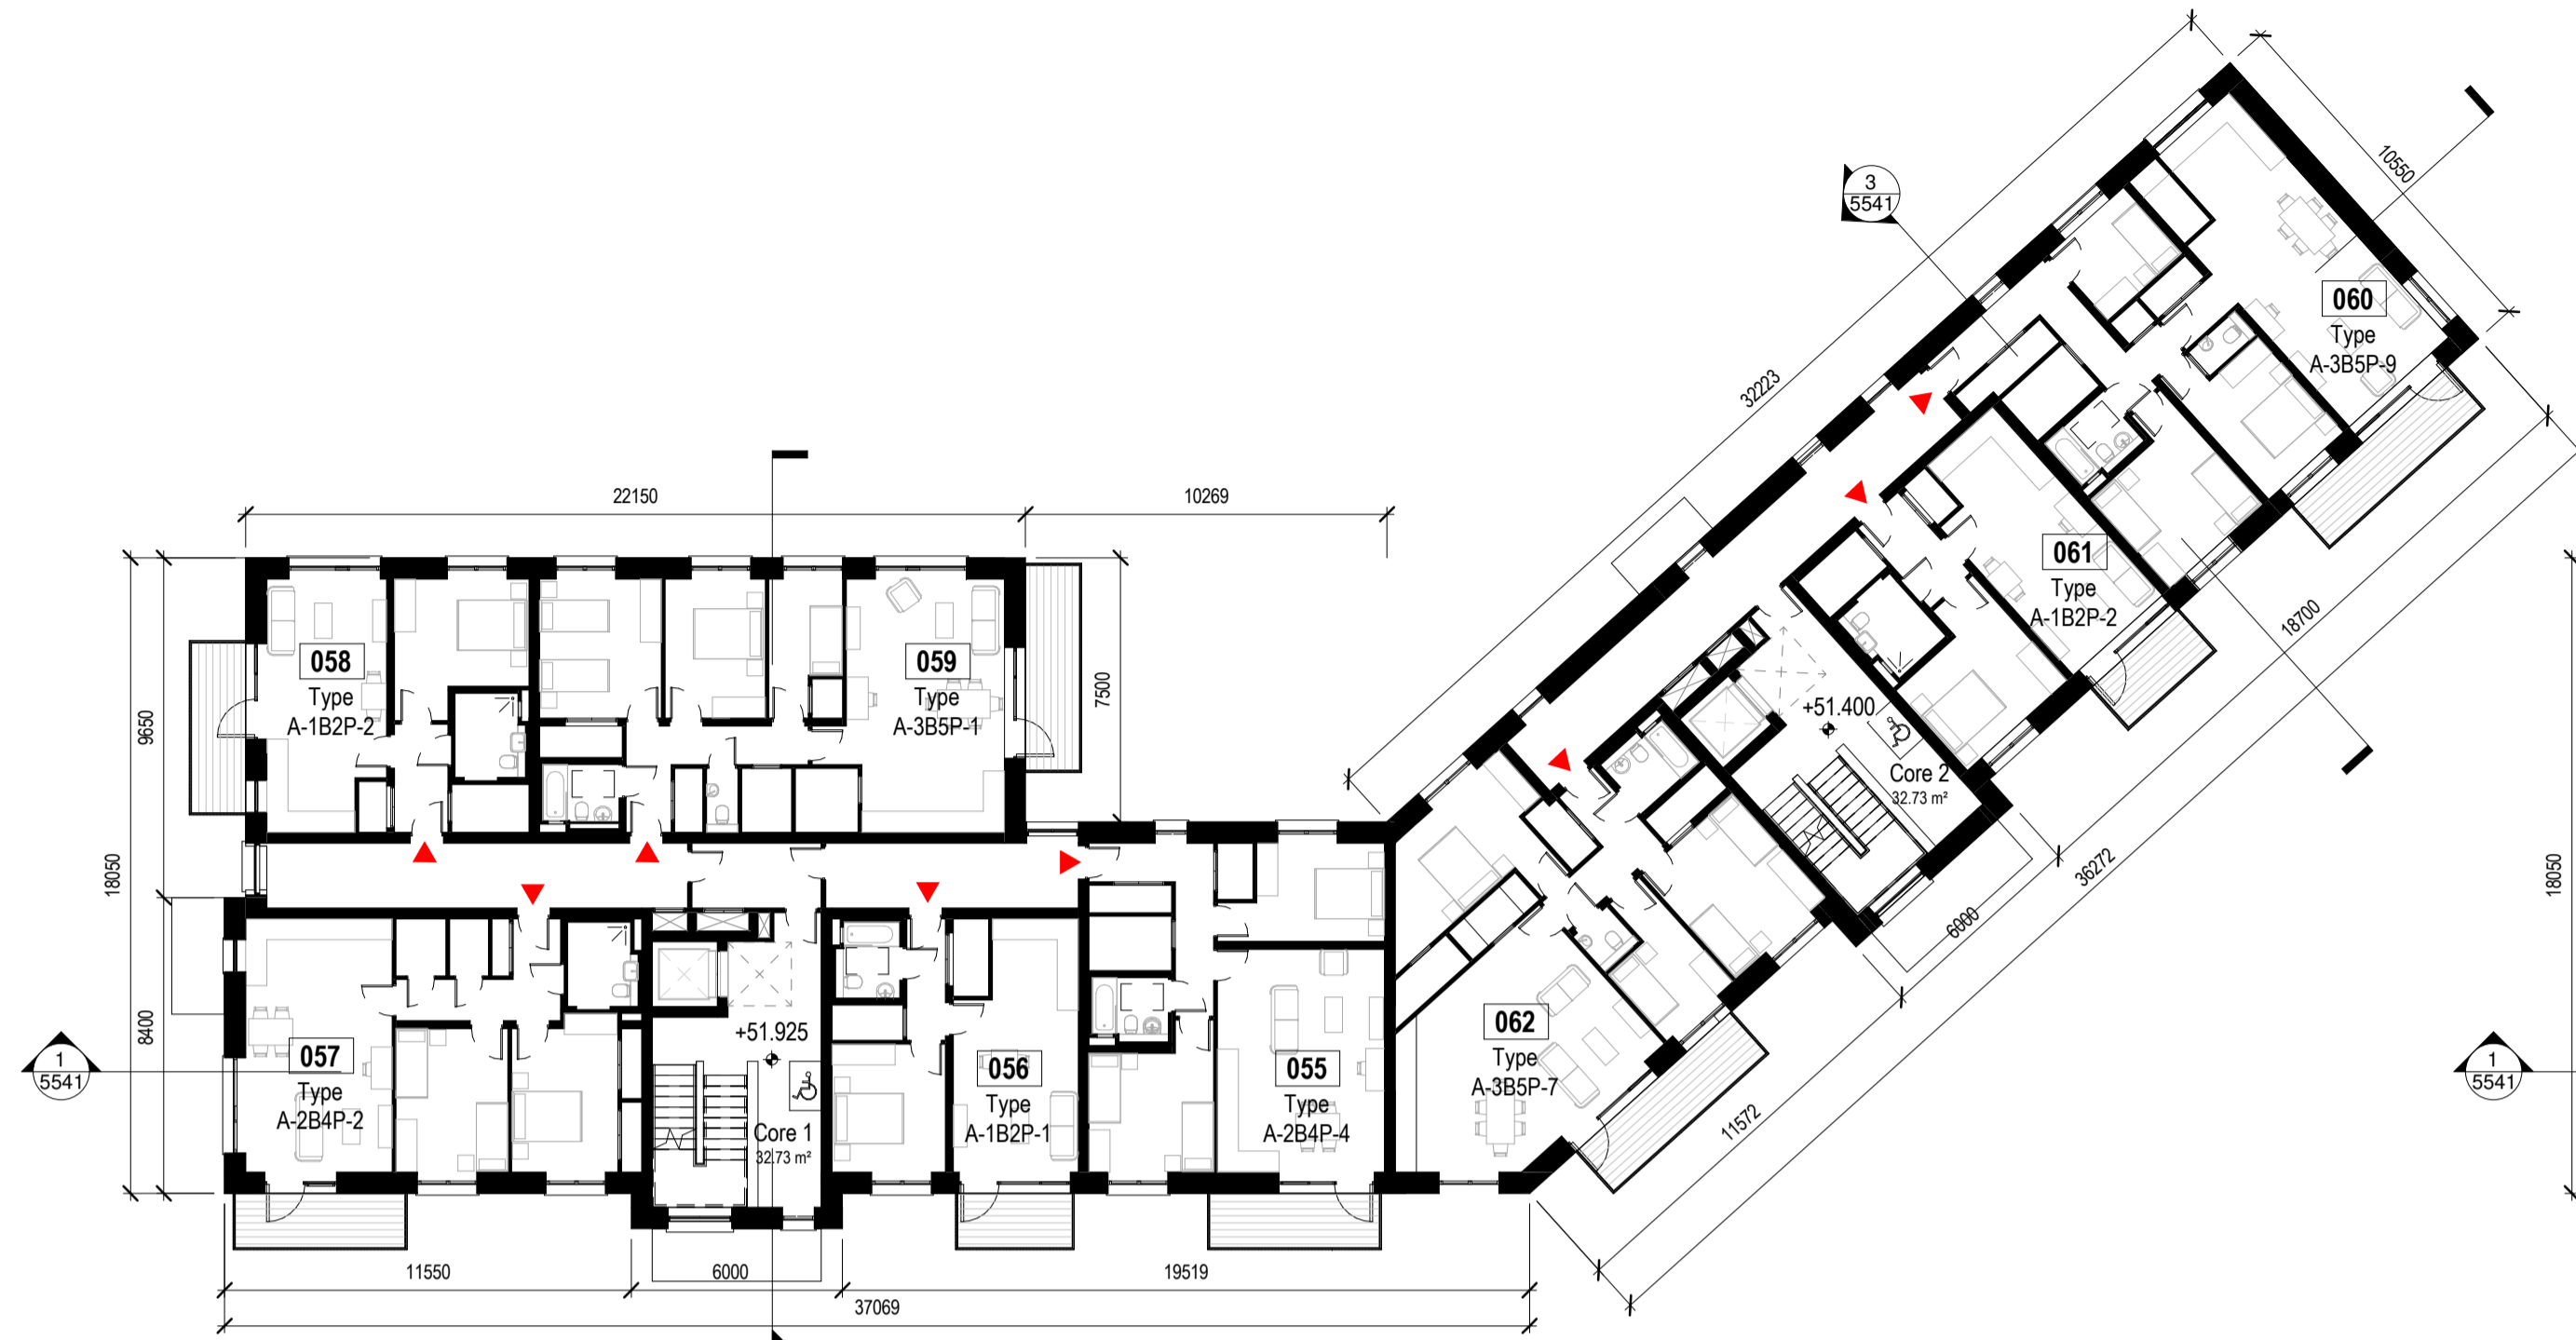


Notes:  
 Do not scale from this drawing.  
 Use figured dimensions only.  
 All errors and omissions to be reported to the Architect.  
 This drawing to be read in conjunction with relevant consultant's drawings.  
 All dimensions are in millimetres and all levels are in meters to match Datums unless otherwise noted.


Contractor Design Responsibility  
 It is noted that there are many elements within the works that require contractor design, and will be subject to certification as part of BCAR - see Preliminary Inspection Plan for clarity on certification required.

© This drawing or design may not be reproduced without permission.


**LEGEND:**  
 Proposed Apartment Entrances ▶

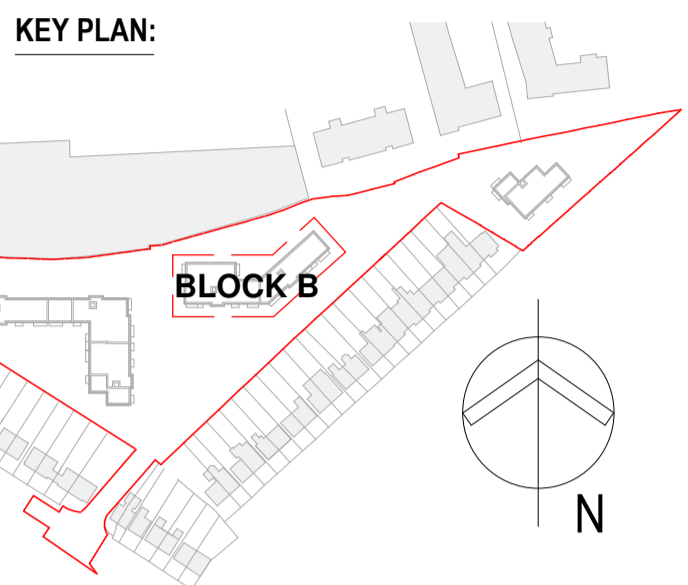

2 Block B - 01 - GA - First Floor Plan  
 1 : 200

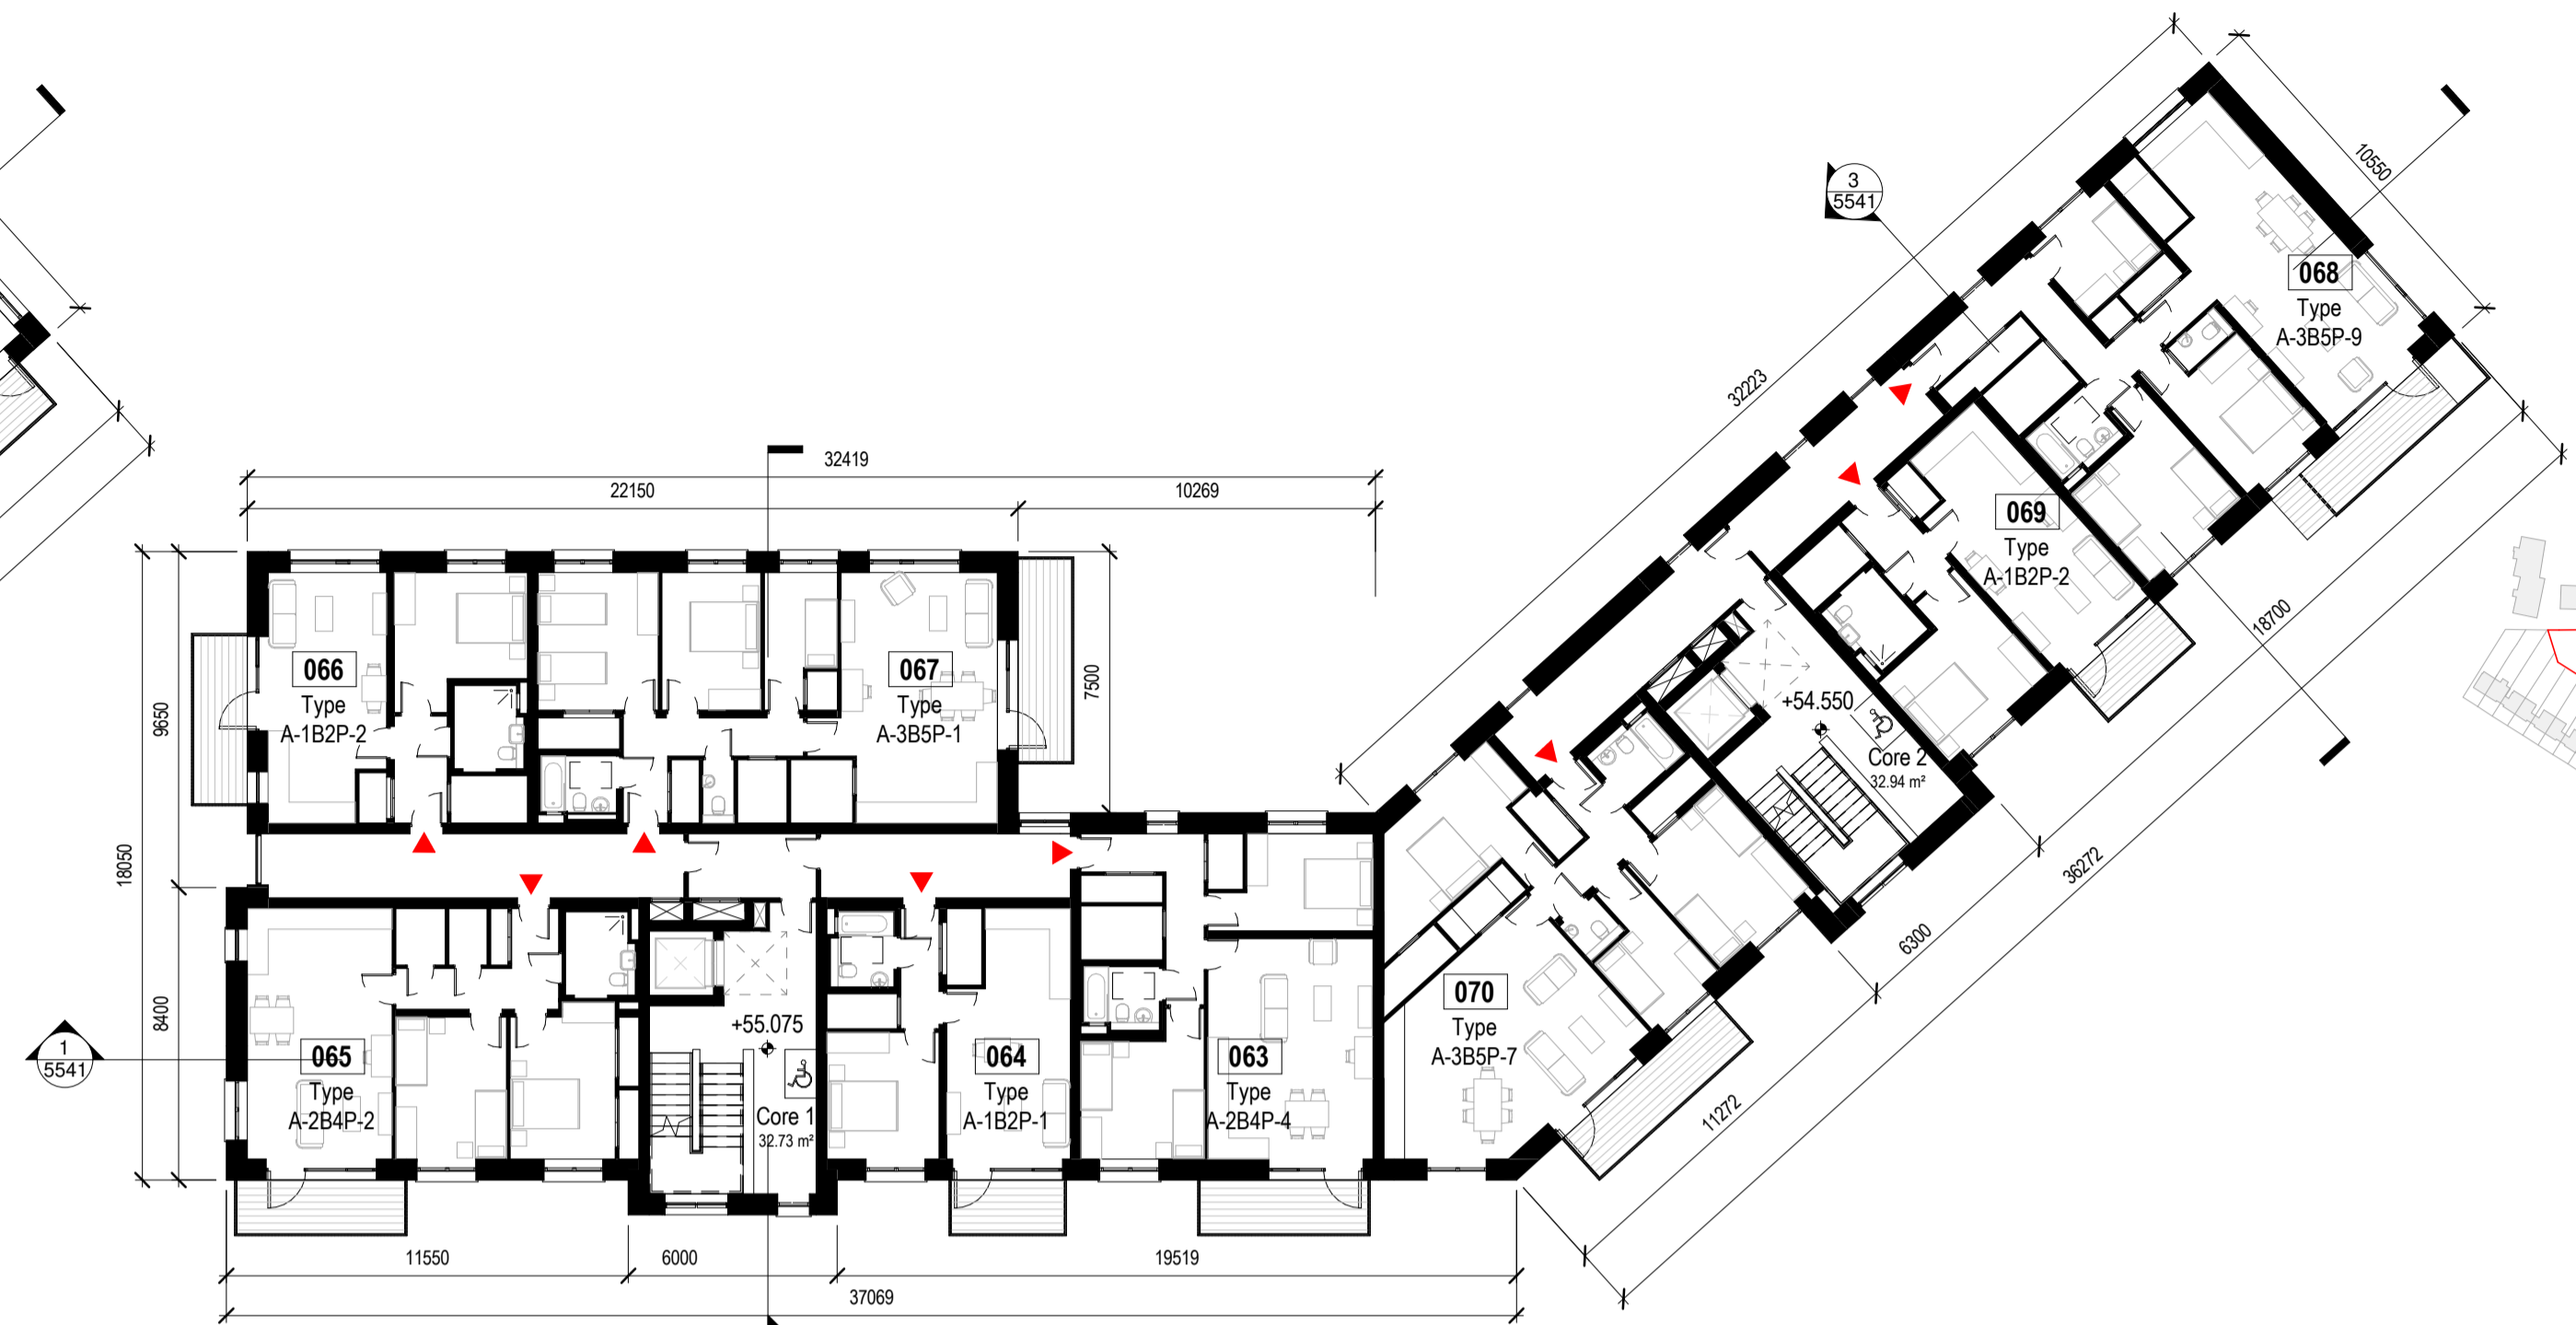

3 Block B - 02 - GA - Second Floor Plan  
 1 : 200

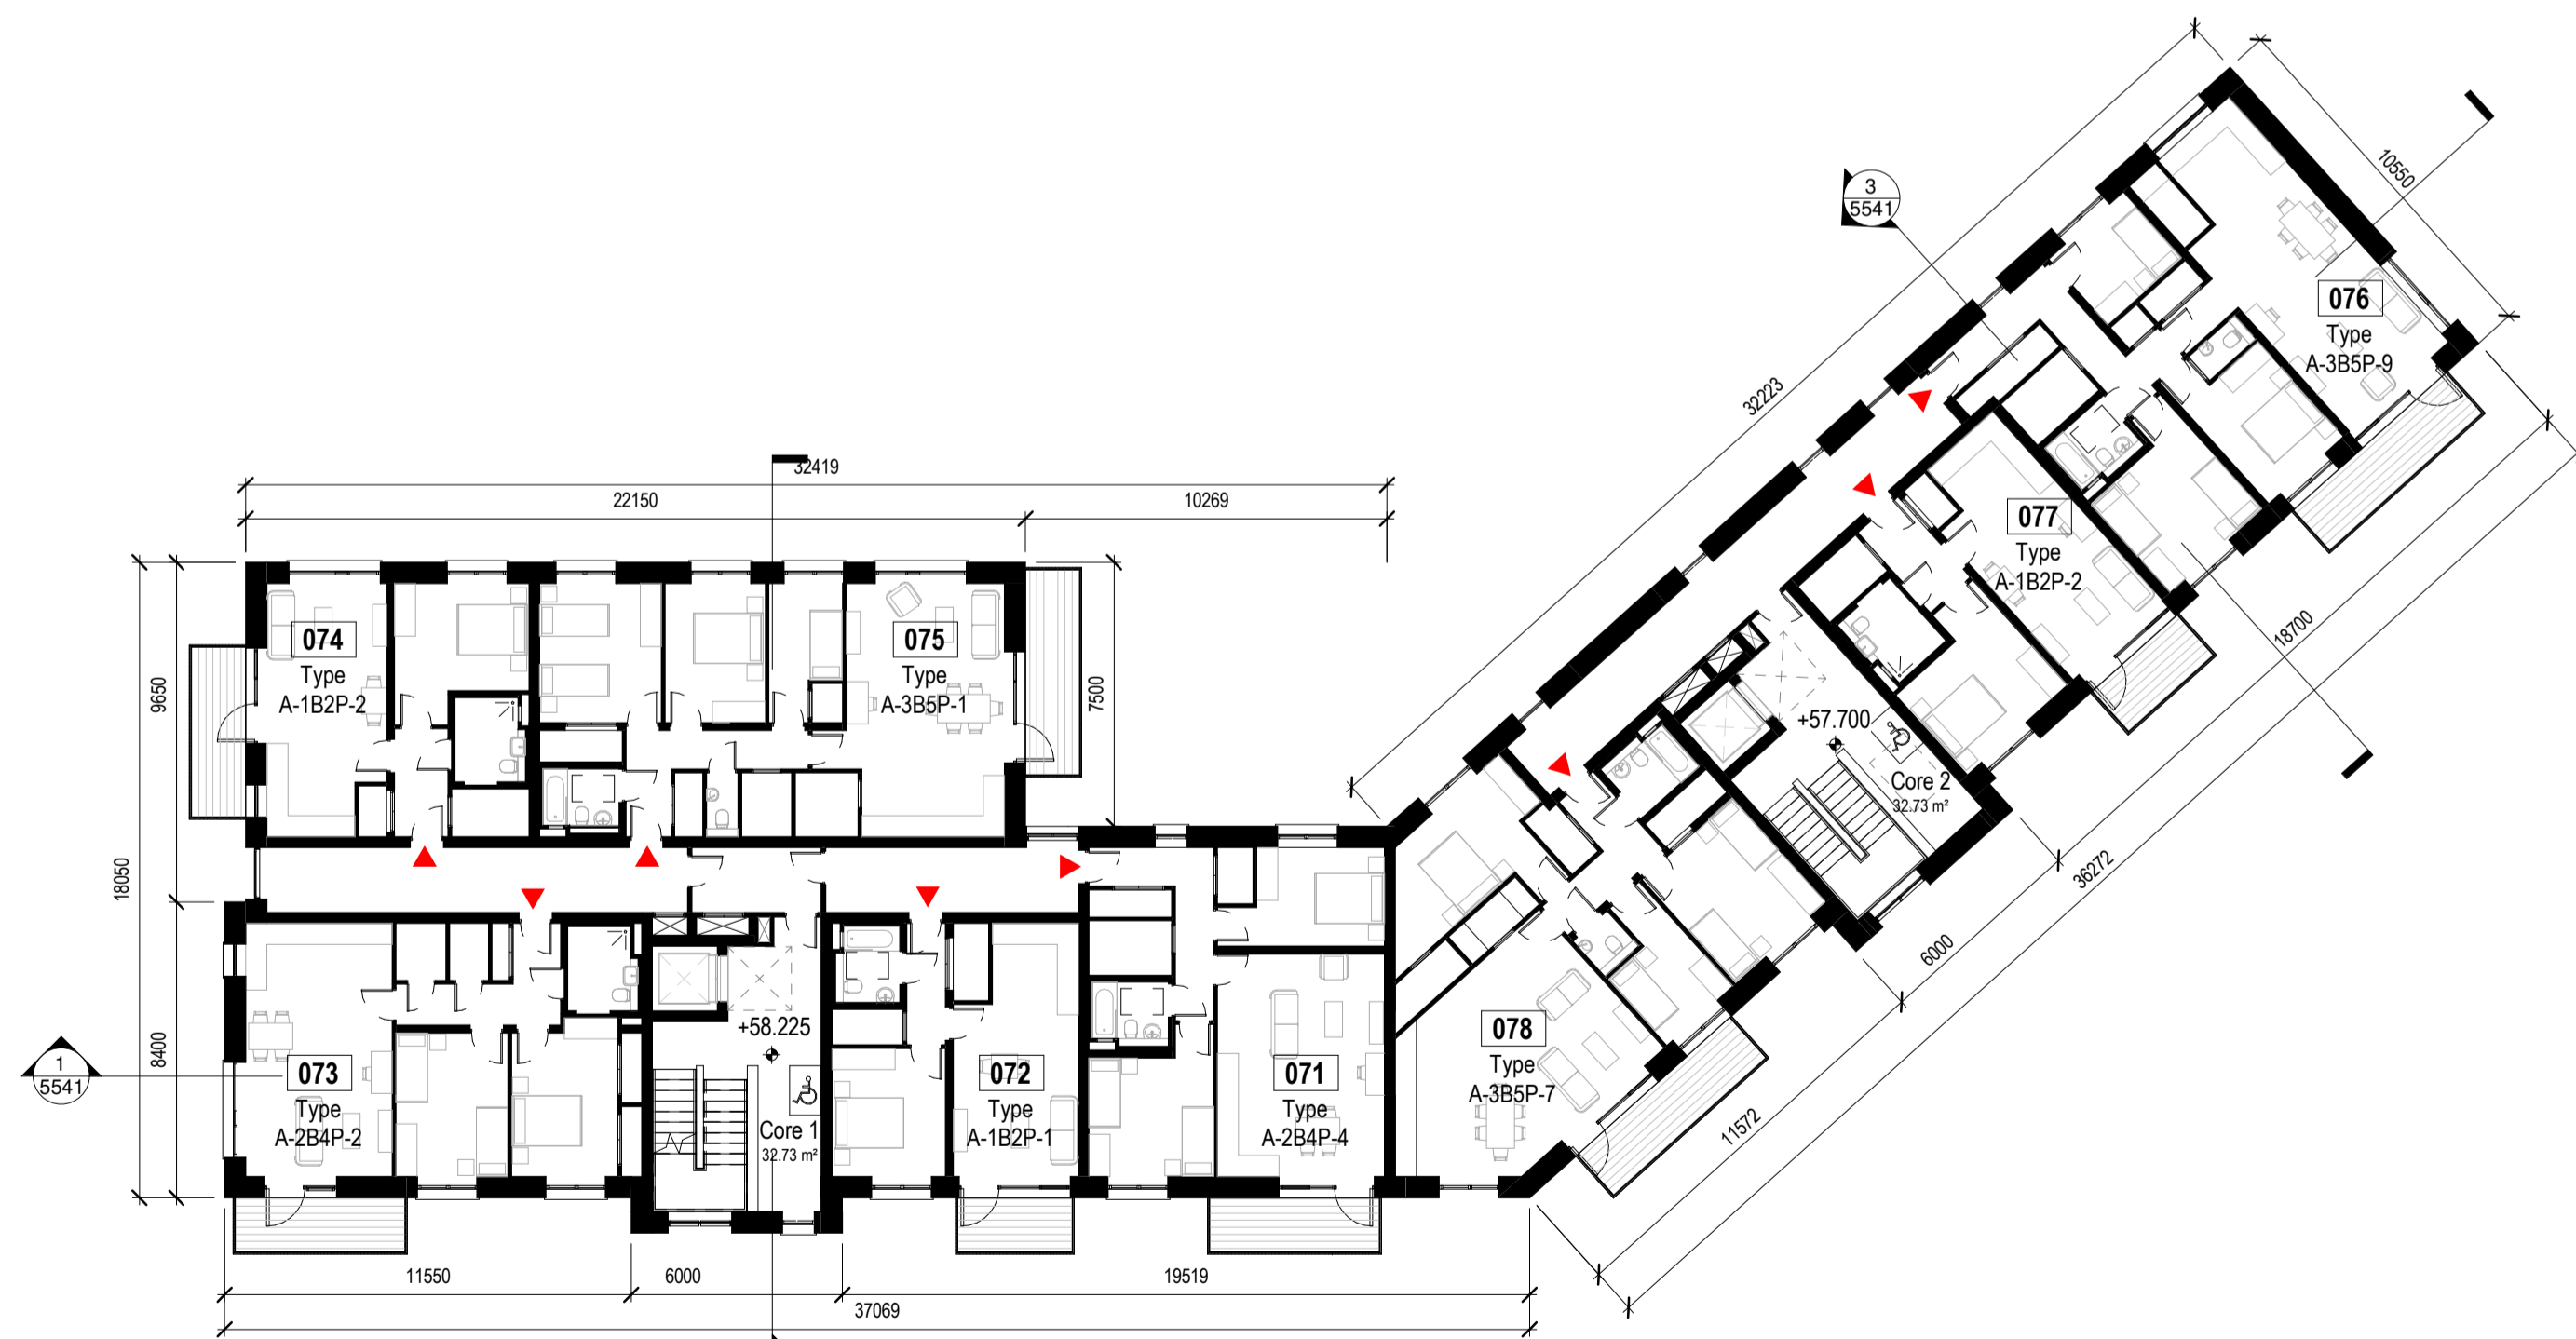

4 Block B - 03 - GA - Third Floor Plan  
 1 : 200

Revisions:

|     |                            |            |    |
|-----|----------------------------|------------|----|
| 1   | Pre-Part 8 Submission      | 19-04-2024 | MM |
| 2   | Part 8 Planning Submission | 19-07-2024 | MM |
| Rev | Description                | Date       | By |

Project:  
**PPP SHB 4 - Collins Avenue**

Client:  
**National Development Finance Agency and Dublin City Council**

Title:  
**Block B - GA - First, Second & Third Floor Plans**

Drawing / Document Name:  
 Project Number Project Site Type Originator Role Status Sheet Number  
**2771 SHB4-CAD-DR-COA-AR-P3- 5525**

Suitability Status : Purpose Code - Definition Revision:  
**P3 - For Planning 2**

Scale @ A1 Drawn: Checked: Date:  
 1 : 200 Mark McCormack Paul Lennon 19-04-2024

**COADY**  
 ARCHITECTS

Mt Pleasant Business Ctr, Ranelagh, Dublin 6, D06 XTP8  
 Unit 8A Cran Point, Main St, Crammore, Co. Galway  
 01 437 6786 | 091 786 325 | admin@coady.ie | www.coady.ie