

GENERAL NOTES

DO NOT SCALE FROM DRAWINGS. WORK TO FIGURED DIMENSIONS ONLY. ARCHITECT TO BE NOTIFIED OF ANY DISCREPANCIES.
THIS DRAWING TO BE READ IN CONJUNCTION WITH ALL ARCHITECT'S DRAWINGS, SPECIFICATIONS CONSULTANTS DESIGN TEAM DRAWINGS AND SPECIFICATIONS.

NOTES:


PLEASE REFER TO MALONE O'NEILL CONSULTING ENGINEERS FOR ALL STRUCTURAL DRAWINGS AND DETAILS.
PLEASE REFER TO SIMPLE MCKILLOP CONSULTING ENGINEERS DRAWINGS FOR ALL MECHANICAL & ELECTRICAL DETAIL FOR THE FOLLOWING:
- All proposed Mechanical Ventilation details
- AOV's min clear opening 1.2m² to specialist details
- 200mm louvers & grille
- Electrical layout & L&E services specifications
- Fire detection system identification & details throughout
- Escape lighting identification & details & exit signage
IMPORTANT NOTE:
PLEASE REFER TO MITCHELL + ASSOCIATES DRAWINGS REPORT FOR LANDSCAPING DETAILS.

MATERIALS AND FINISHES:

- 1- LIGHT BUFF BRICK
- 2- CONTRASTING DARK BRICK
- 3- METAL BALCONY COLOUR TO MATCH METAL GOODS
- 4- METAL GATE COLOUR TO MATCH METAL GOODS



NORTH ELEVATION
SCALE: 1 : 100

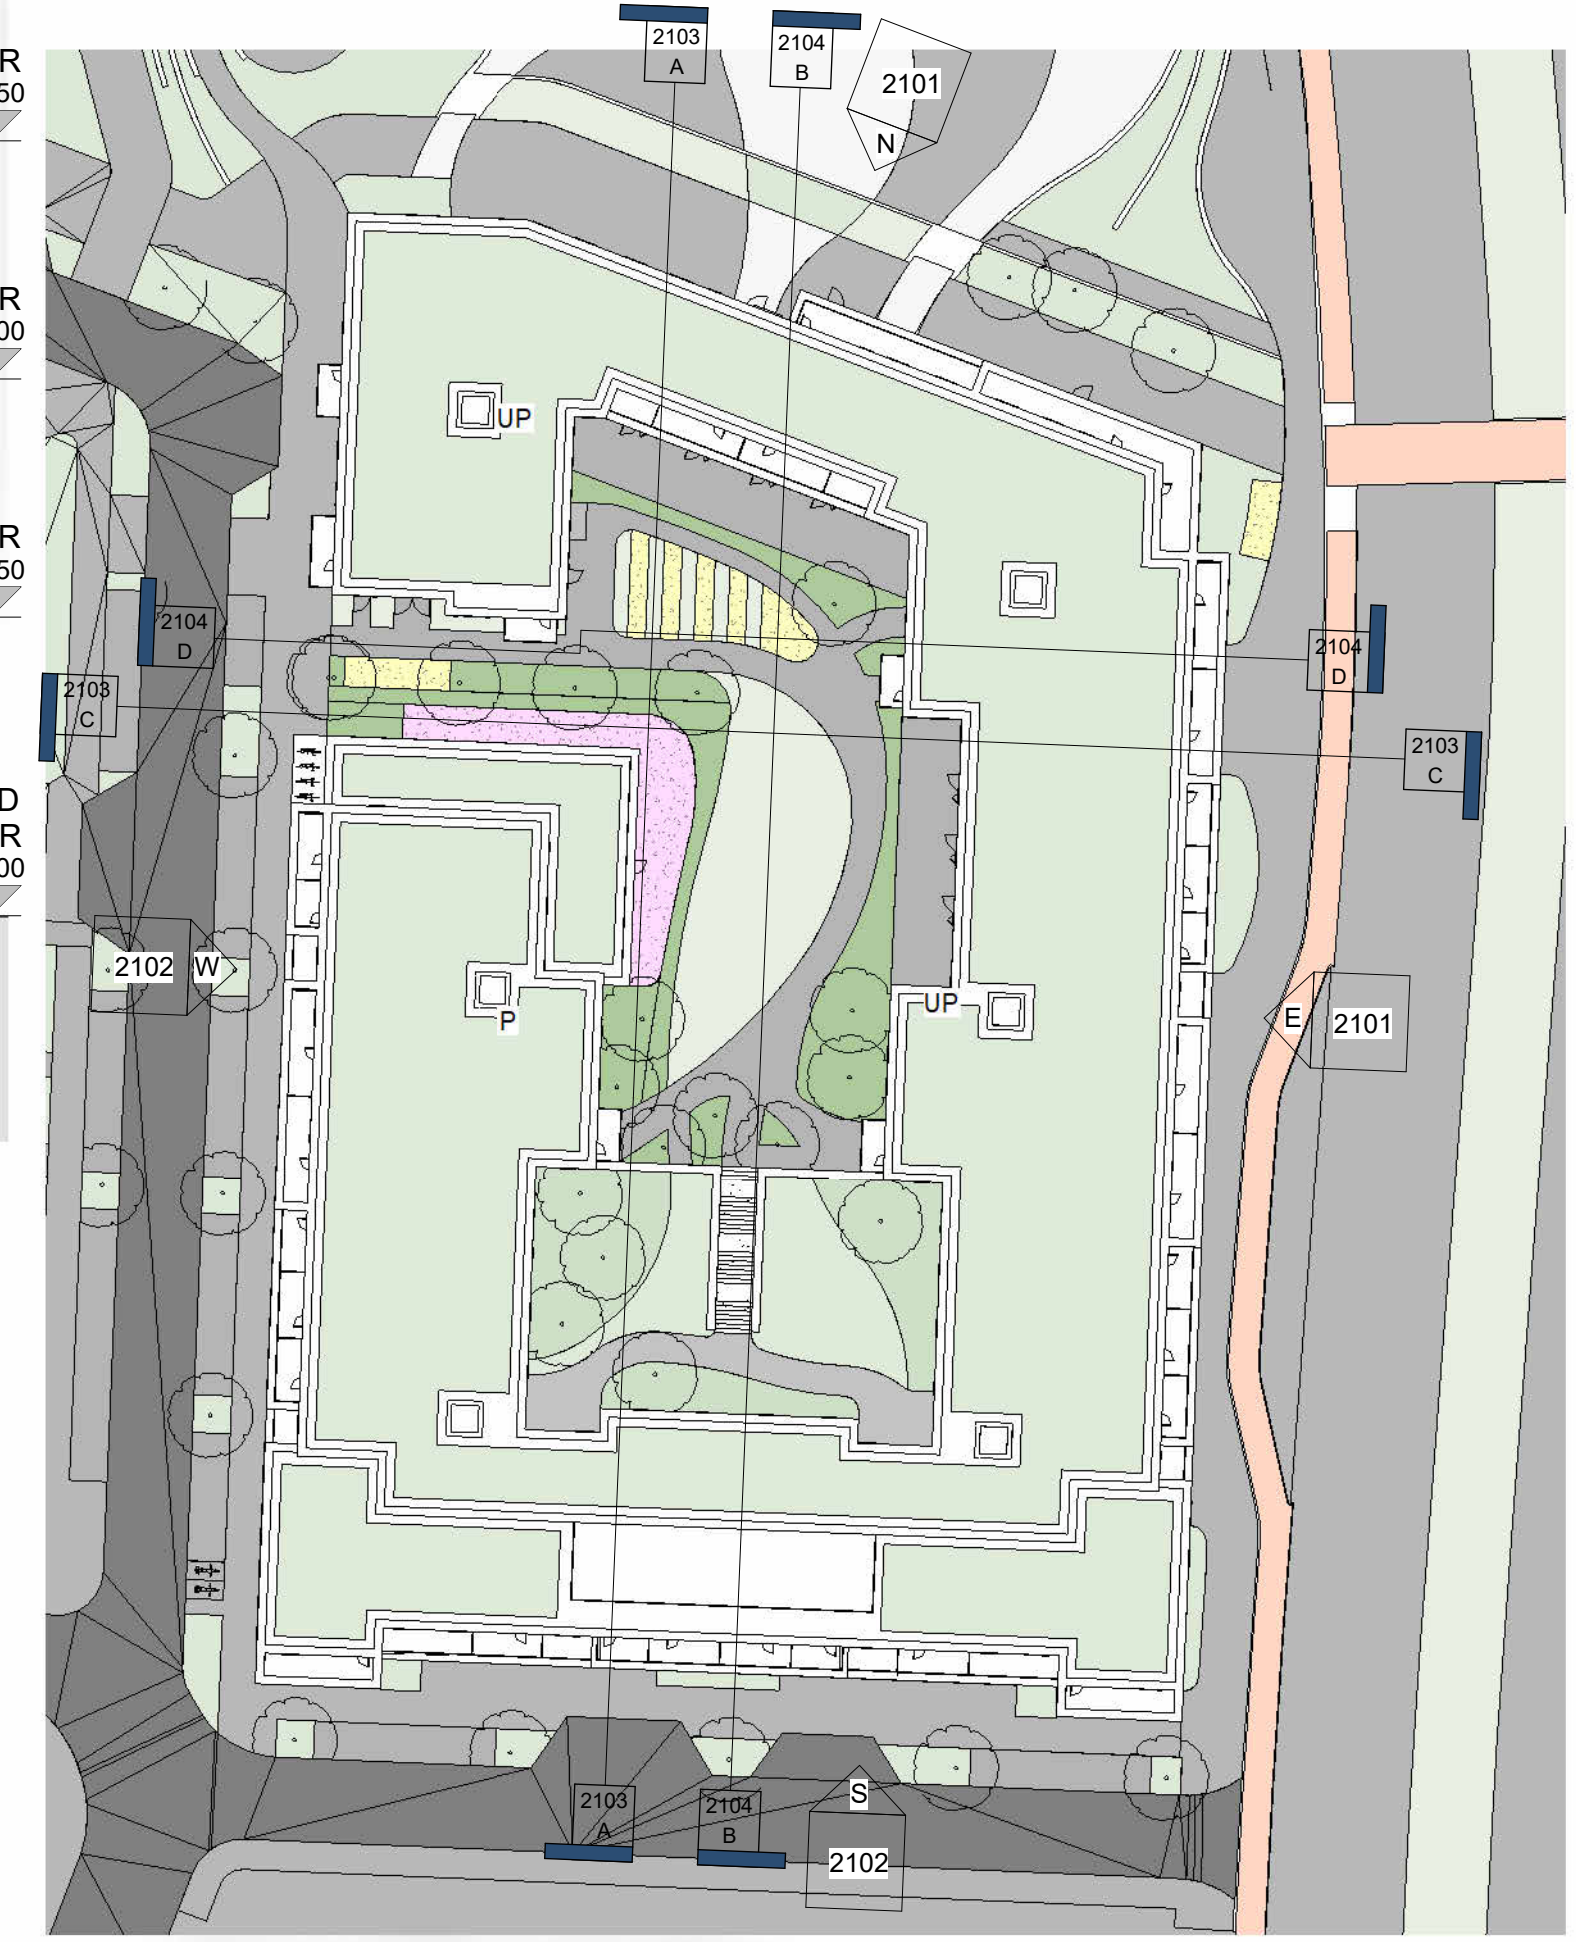

EAST ELEVATION
SCALE: 1 : 100

REV	DATE	DESCRIPTION	ISSUED BY
REVISIONS			

FOR PLANNING

CLIENT:
NDAFA On behalf of Dublin City Council
PROJECT:
SHB 5 BMD, Ballymun, Dublin 11
DRAWING TITLE:
SITE 5- ELEVATIONS SHEET 01

DESIGNER	CHECKED	SCALE	DATE	REVISIONS	APP. NO.
JH	PMcN	1:100	28/06/2024		23004

SHB5-BMD-DR-MCORM-AR-P3-2101

MCORM
ARCHITECTURE
AND URBAN DESIGN

No. 1 Grantham Street, Dublin 8
D08 A8Y7 Tel: +353 (0)1 478 8700
Block 6, Central Business Park
Tullamore, County Offaly
825198 Tel: +353 (0)1 932 3807
website: www.mcorm.com
email: arch@mcorm.com

Figures dimensions only to be used. This drawing is copyright of MCORM Ltd. All information is shared as per approved use in accordance with I.S. 884:2017 or I.S. EN ISO 15022:2018. If 'Status Code' shown is empty, this information has been shared as Status Code 05 - Work in Progress (WIP) / Draft.