



SECTION A1-A1 SCALE: 1 : 100



SECTION A2-A2 SCALE: 1 : 100



- 2 BED APARTMENT TYPE A-2B4P-5
- 3 BED APARTMENT TYPE 3B5P-1
- 3 BED APARTMENT TYPE 3B5P-2

	05-FOURTH FLOOR 0.0 FFL +77050
BEDROOM 1 BATHROOM KITCHEN/LIVING/DINING	04-THIRD FLOOR 0.0 FFL +73900
BEDROOM 2 BATHROOM KITCHEN/LIVING/DINING  * UNIT 18-207 81.6m <sup>2</sup>	03-SECOND 0.0 FFL +70750
BEDROOM 1 BATHROOM KITCHEN/LIVING/DINING  * UNIT 18-107 81.6m <sup>2</sup>	99E 02=FIRST 0.0 FFL +67600
	01-GROUND 0.5 FFL +64350


## GENERAL NOTES DO NOT SCALE FROM DRAWINGS. WORK TO FIGURED DIMENSIONS ONLY. ARCHITECT TO BE NOTIFIED OF ANY DISCREPANCIES.

THIS DRAWING TO BE READ IN CONJUNCTION WITH ALL ARCHITECT'S DRAWINGS, SPECIFICATIONS CONSULTANT'S DESIGN TEAM DRAWINGS AND SPECIFICATIONS.

## NOTES:

\_\_\_\_\_

- PLEASE REFER TO MALONE O'REGAN CONSULTING ENGINEERS FOR ALL STRUCTURAL DRAWINGS AND DETAILS
- PLEASE REFER TO SEMPLE MCKILLOP CONSULTING ENGINEERS DRAWINGS FOR ALL MECHANICAL & ELECTRICAL DETAIL FOR THE FOLLOWING:
- All proposed Mechanical Ventilation details
  AOV's min clear opening 1,5m<sup>2</sup> to specialist details
  SVP drop locations & details
  Electrical layout & Lift Services specification
  Fire detection system specification & details throughout
  Escape lighting specification & details & exit signage
- IMPORTANT NOTE: PLEASE REFER TO MITCHEL+ ASSOCIATES DRAWINGS/ REPORT FOR LANDSCAPING DETAILS
- MATERIALS AND FINISHES:
- 1- LIGHT BUFF BRICK 2- CONTRASTING DARK BRICK 3- METAL BALCONY-COLOUR TO MATCH METAL GOODS 4- METAL GATE-COLOUR TO MATCH METAL GOODS 5-WHITE RENDER

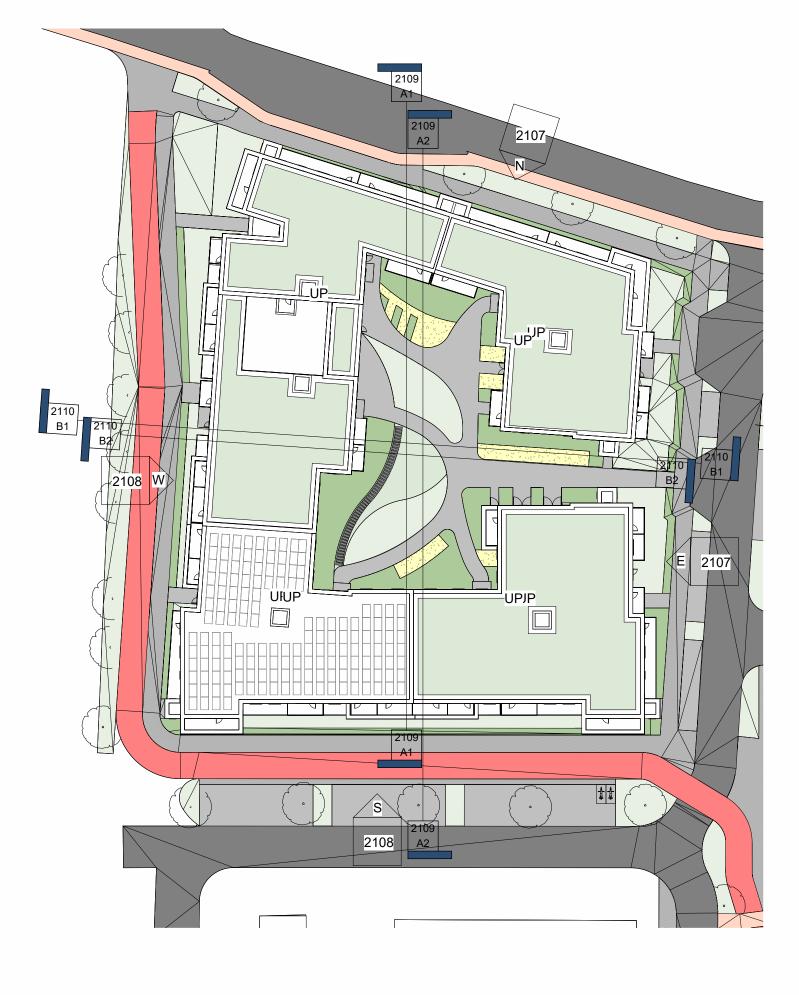


REV	DATE	DESCRIPTION	Issued by			
REV	REVISIONS					

## FOR PLANNING

NDFA On behalf of Dublin City Council PROJECT TITLE SHB 5 BMD, Ballymun, Dublin 11

## DRAWING TITLE: SITE 18- ELEVATIONS/ SECTIONS

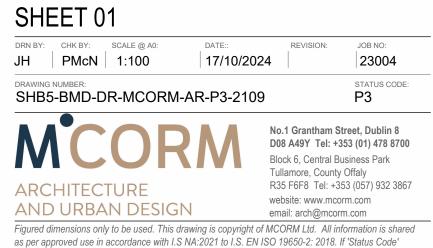

above is empty, this information has been shared as Status Code S0 - Work in Progress (WIP) / Draft.