


GENERAL SPECIFICATION

- 1 Lift section of existing terrazzo floor shown in purple hatch. Relay new section of terrazzo floor in pattern shown.
- 2 New ribbed solid timber glazed screen with steel reinforcement (if required). Finish to be agreed with conservation architect.
- 3 2no. double swing glazed solid timber doors to be hinged with double action butt hinges (or double action spring hinges if required) and fitted with a floor recessed door closer box.
- 4 2no. single swing glazed timber doors to be hinged with double action butt hinges for art transport.
- 5 Down-stand beam to bridge cornices above the glazed screen to be scribed to the profile of the existing cornice as to make it reversible. Finish to be agreed with DCC Conservation Officer.
- 6 Zones of manifestations on glazing
- 7 Pull handles in finish to be agreed with DCC Conservation Officer.
- 8 New glazed automatic opening doors.
- 9 Existing plasterboard wall build out from the 2006 extension to be locally cut away. New grounds to be fixed to existing historic wall to take top sliding rail of sliding door. Wall to be repaired around the top rail to match existing 2006 extension.
- 10 Ribbed ceiling structure with solid timber cap


NOTES

All work to the approval of DCC Conservation Officer.


All work subject to detail design

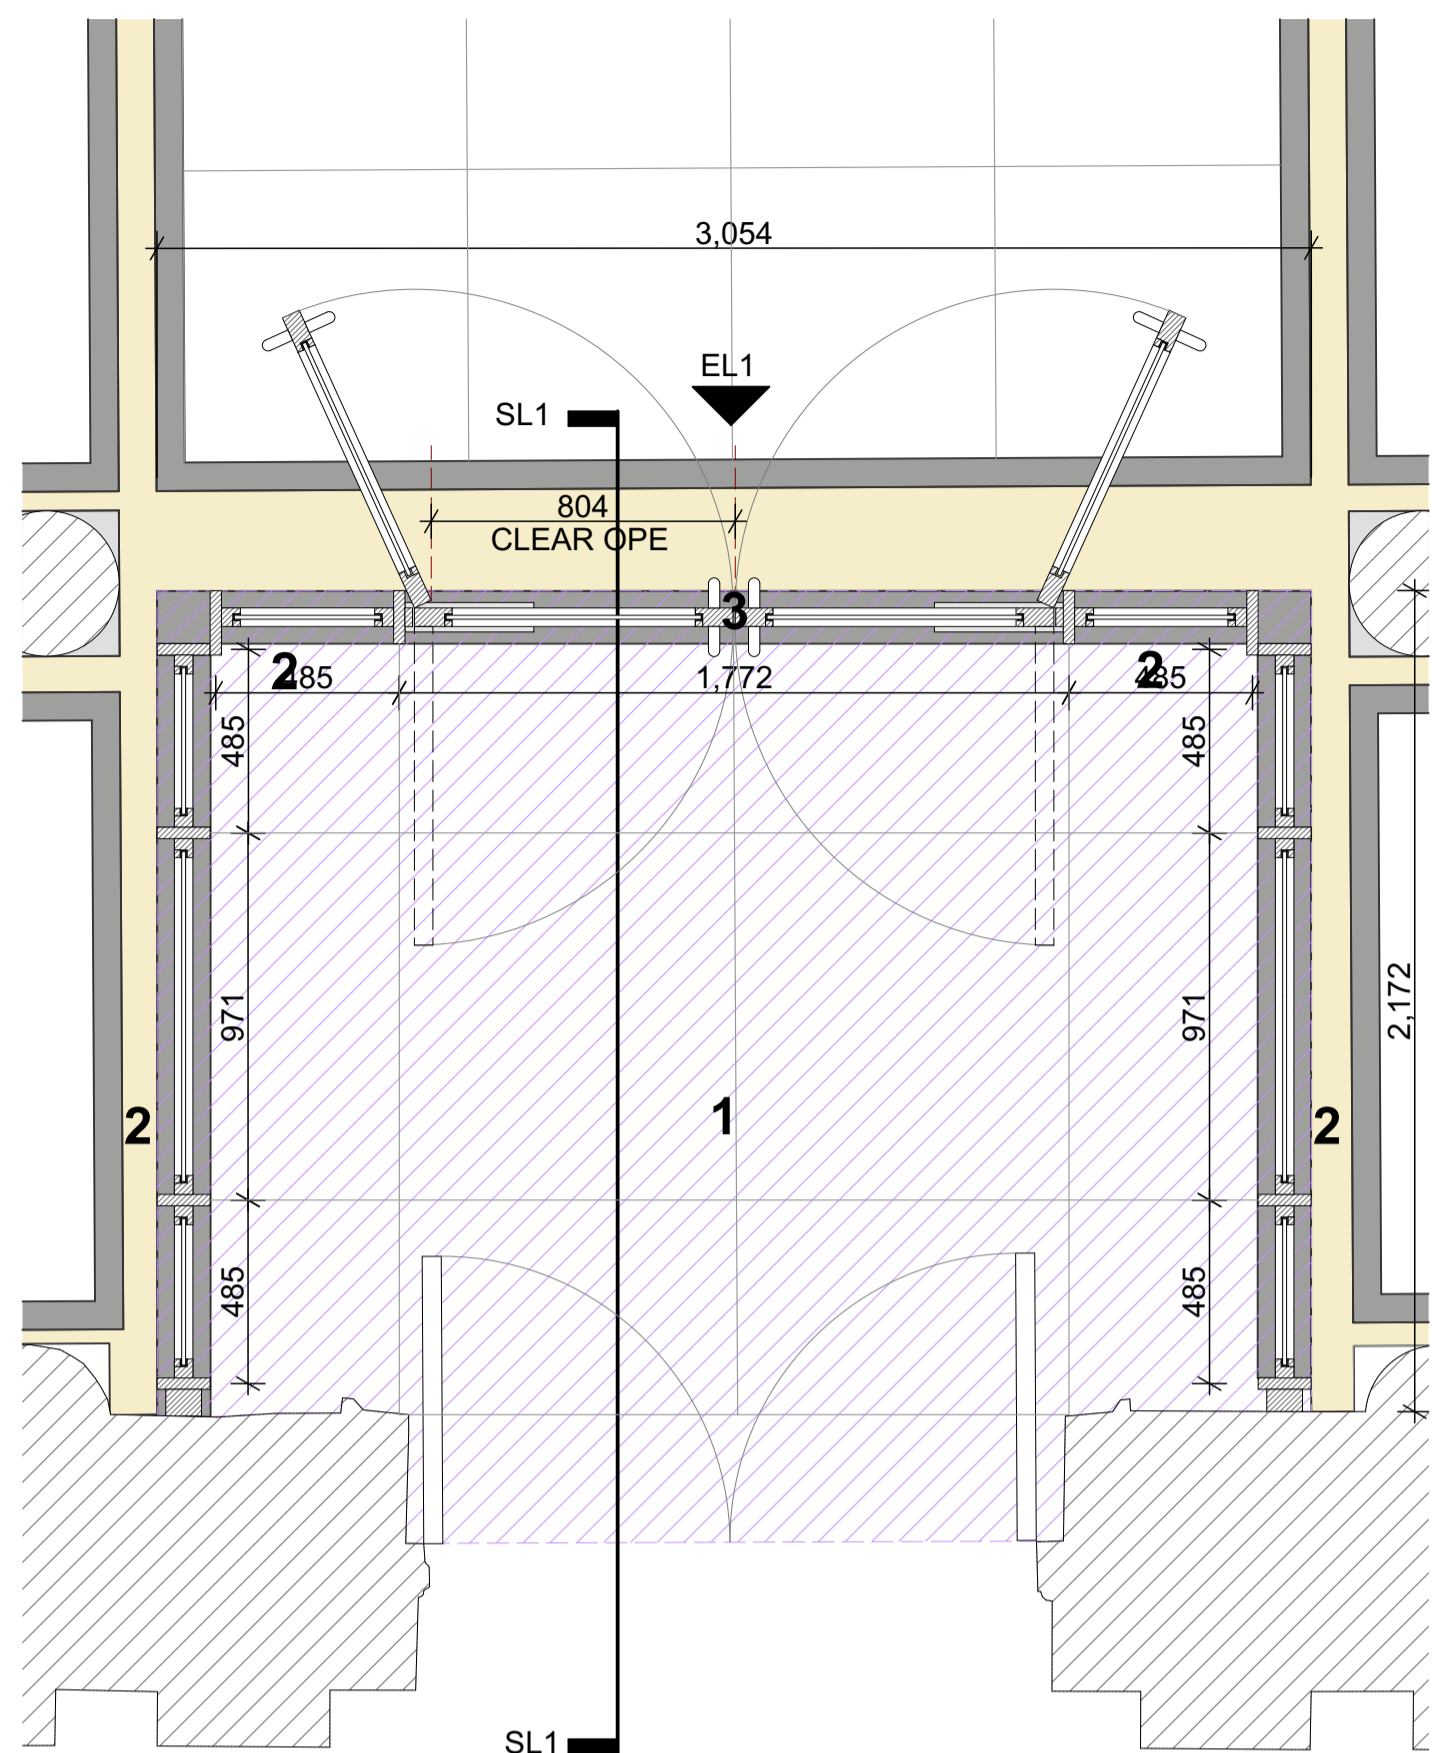


Lobby L1 Plan 1:20

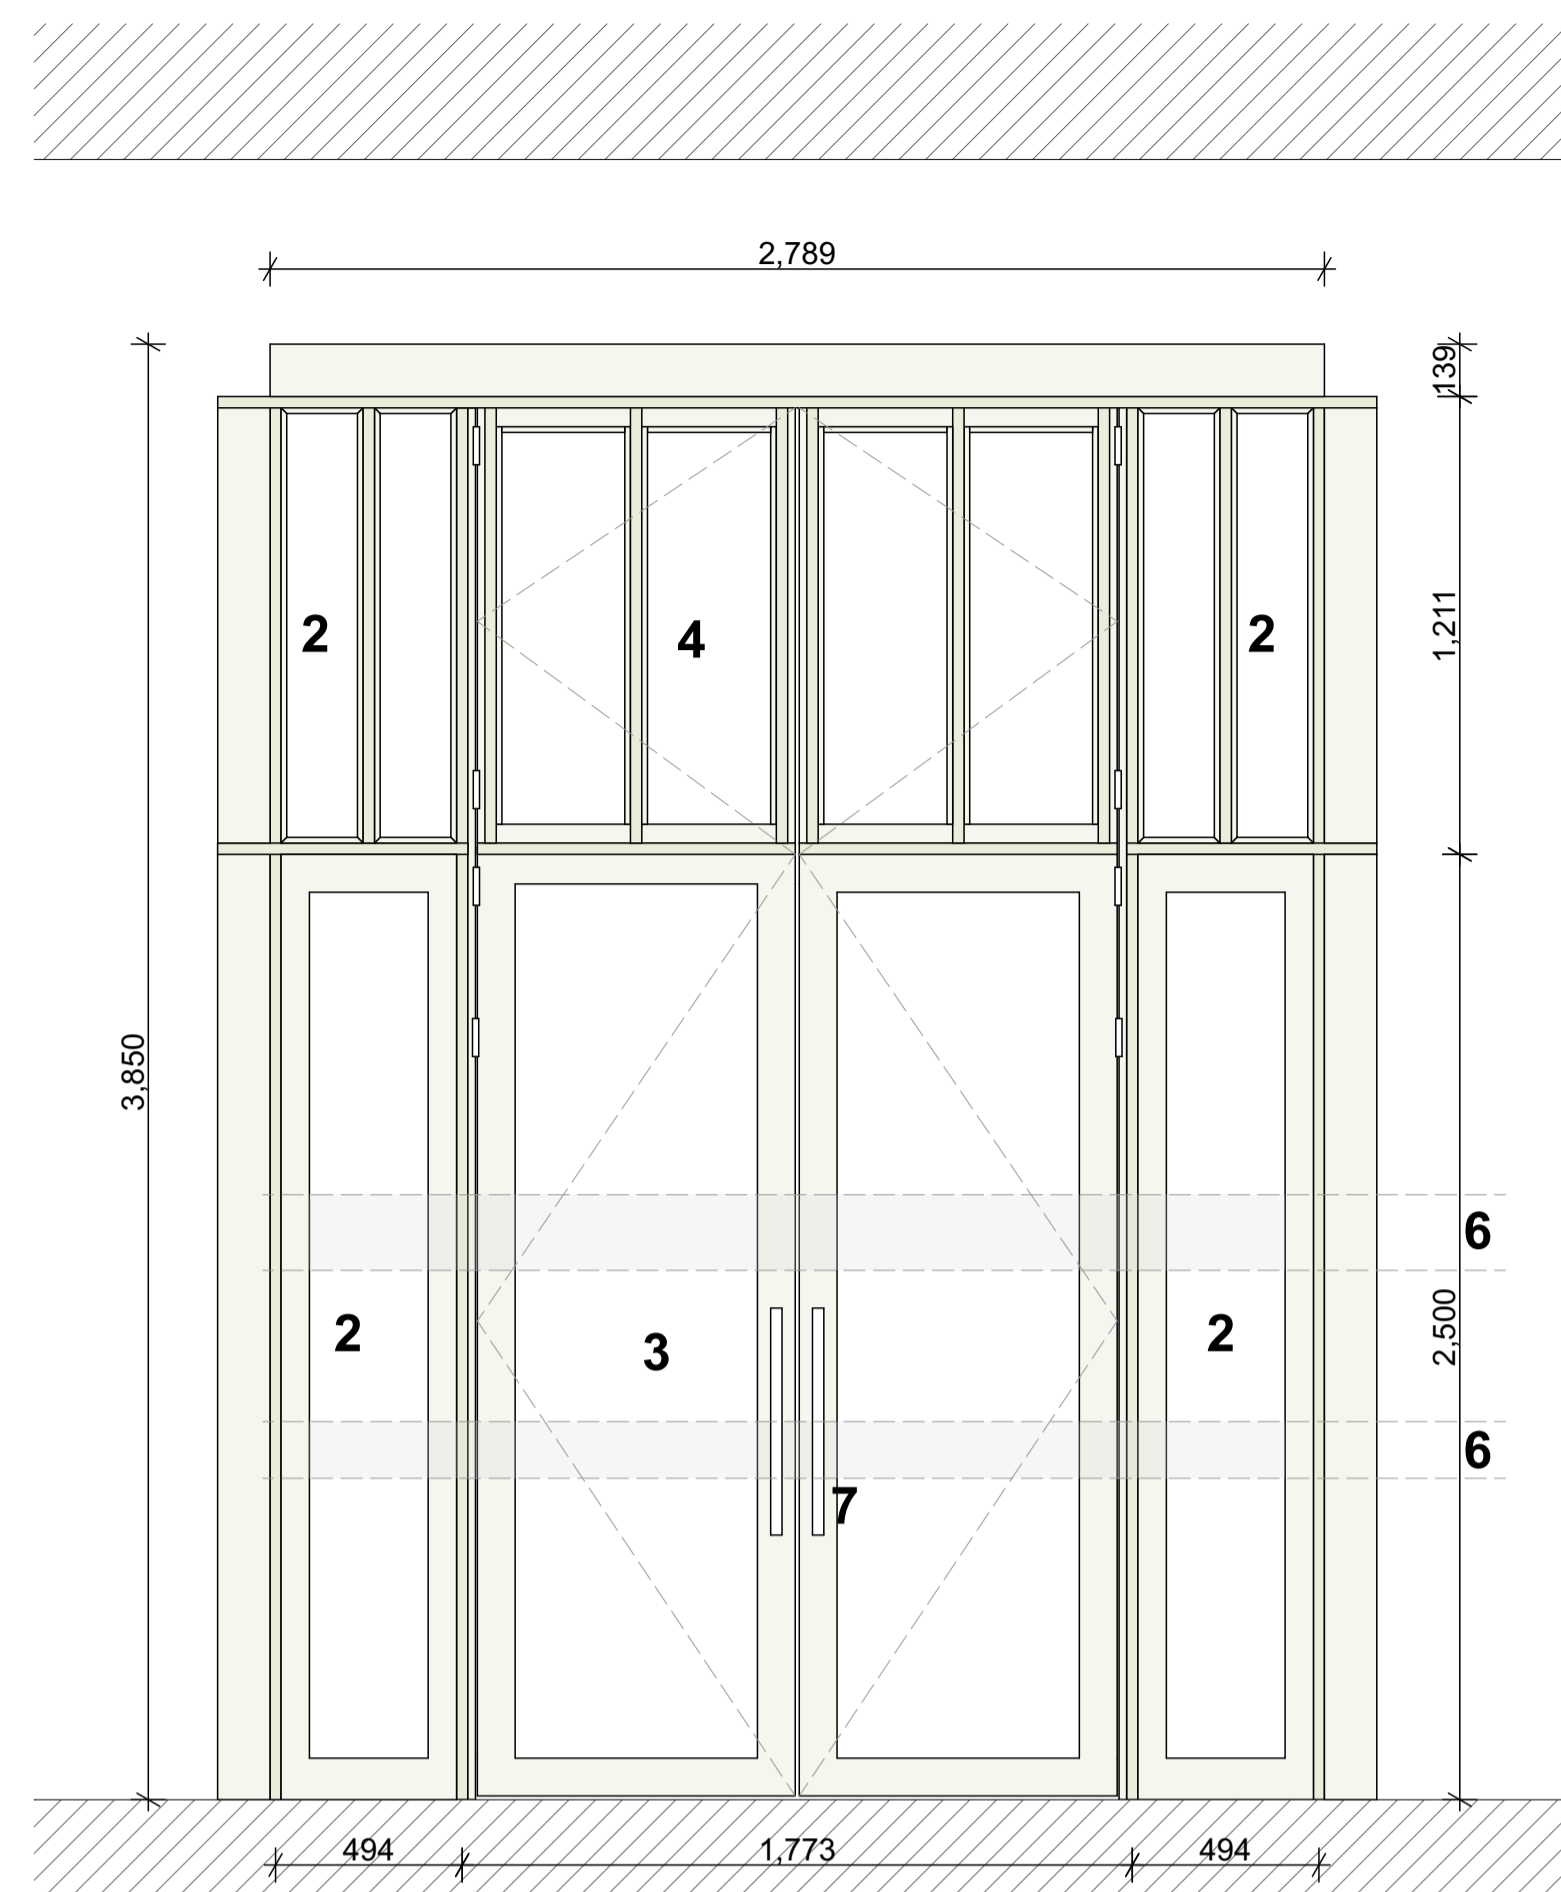


Lobby L1 Elevation 1:20

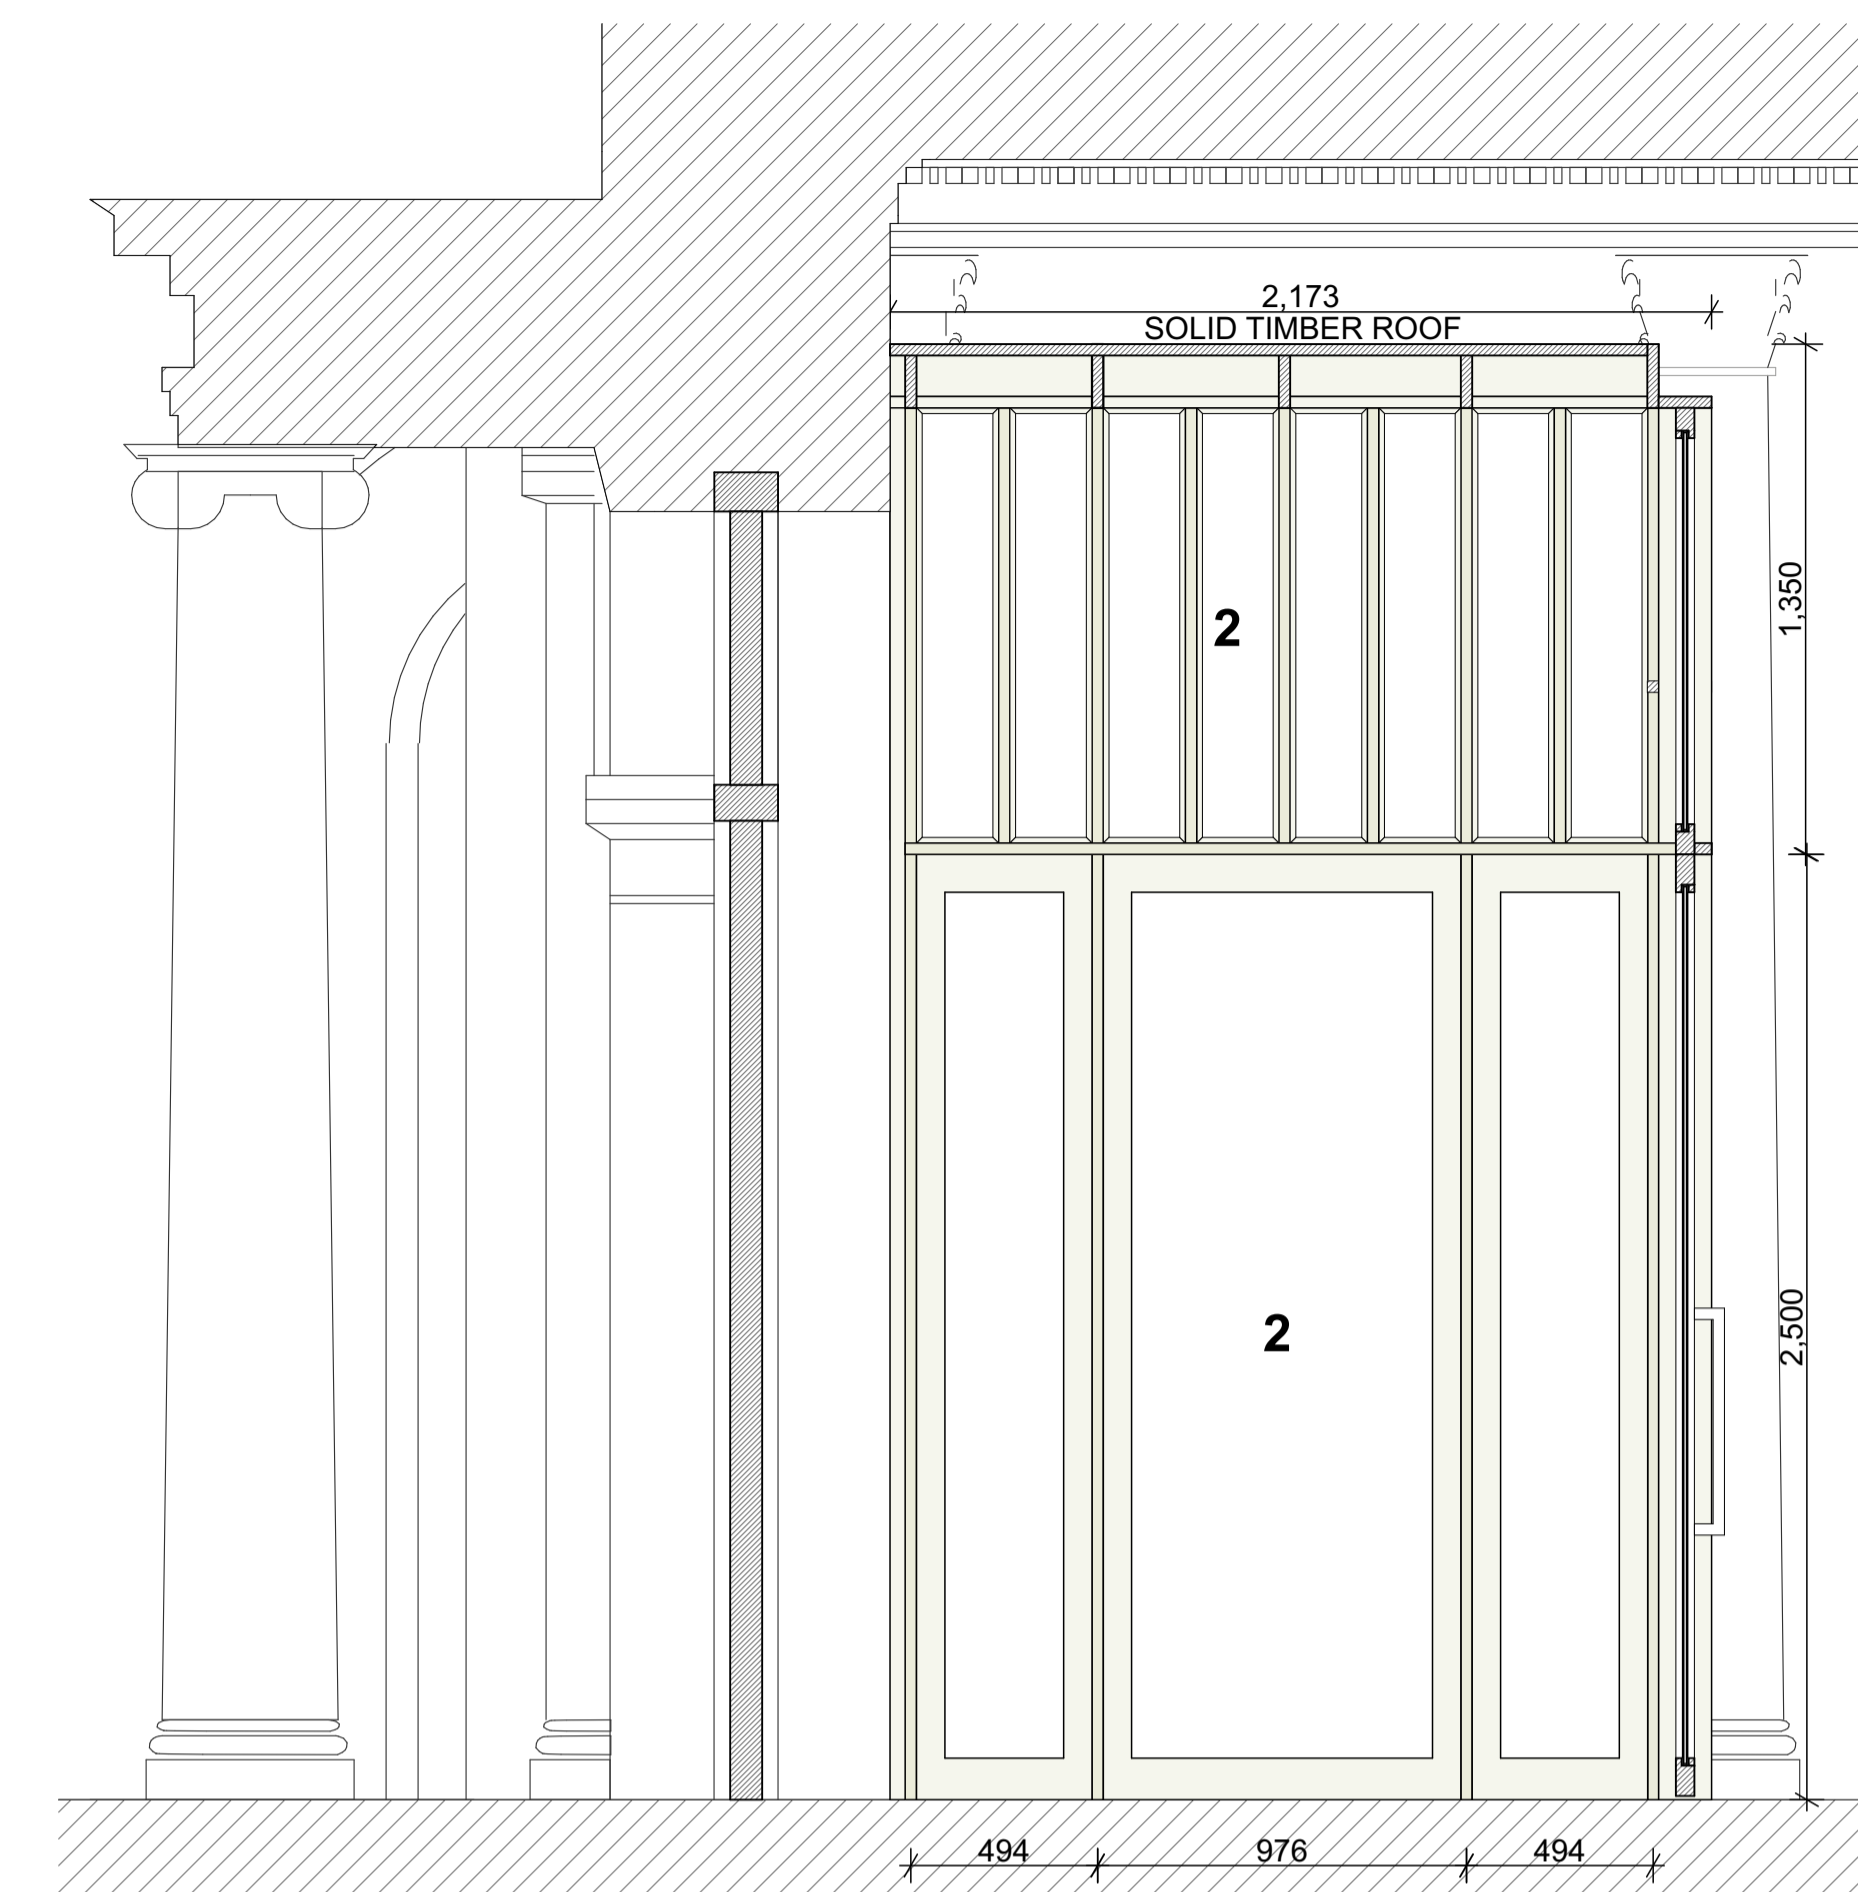

Lobby L1 Section 1:20

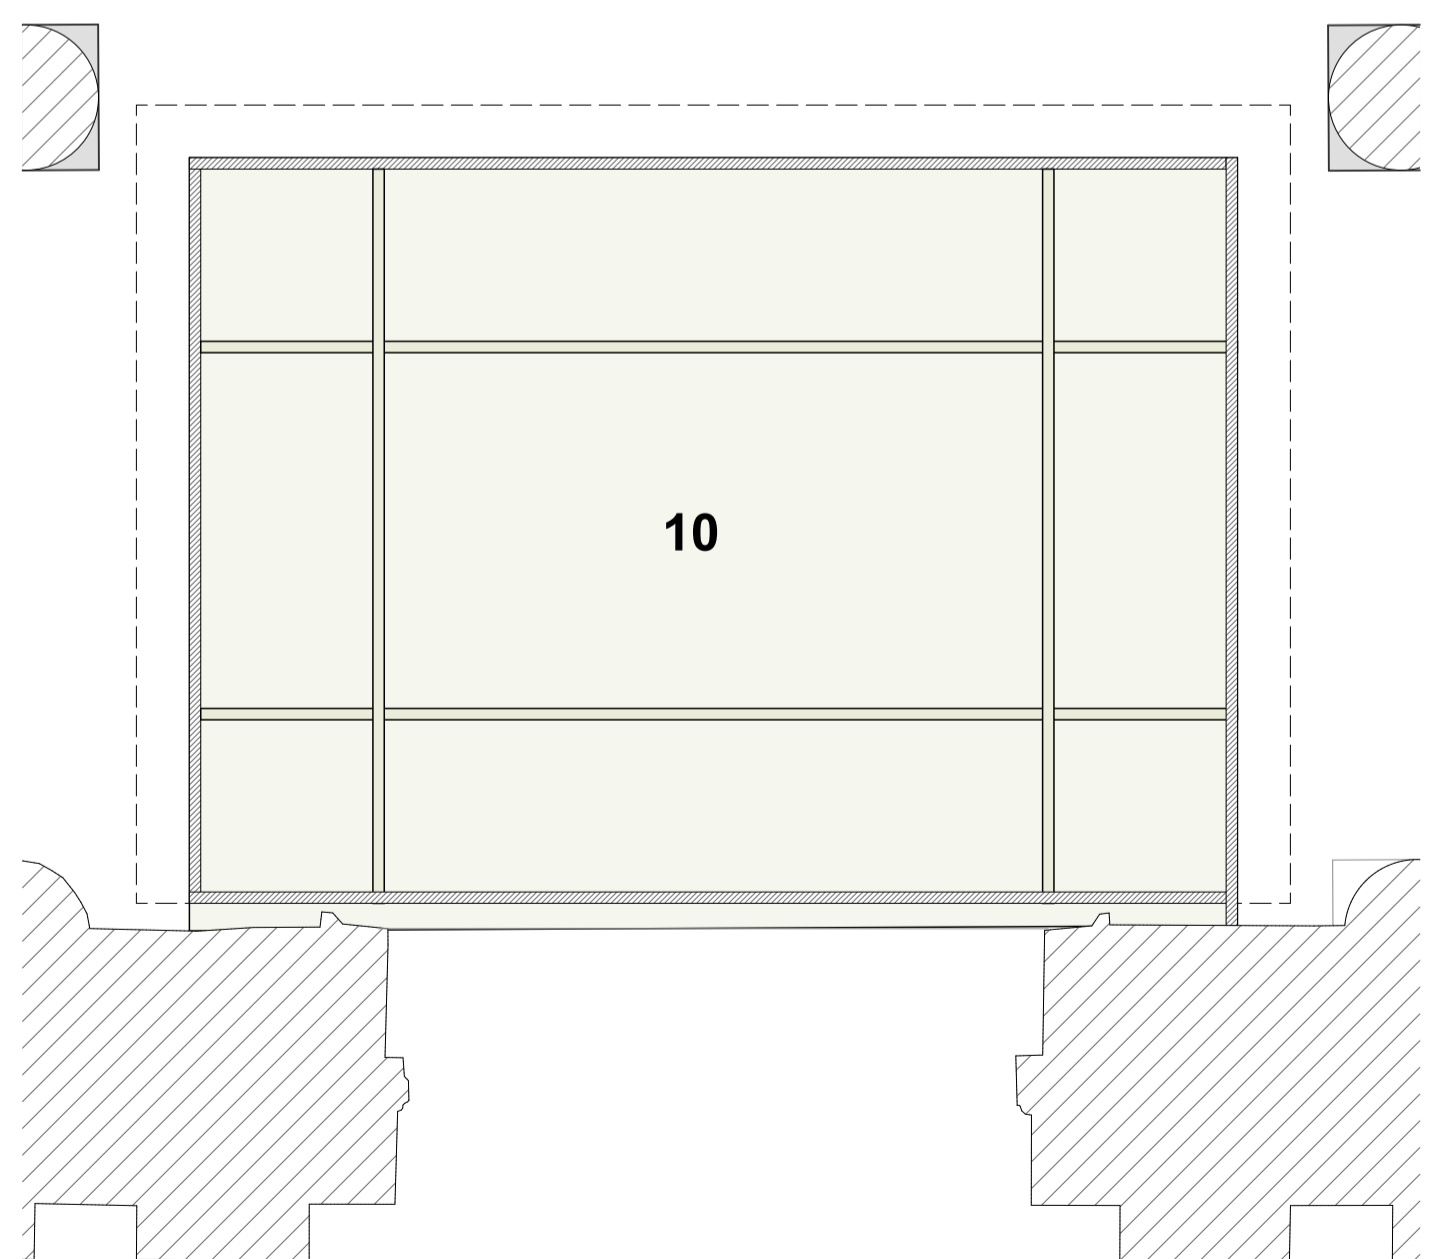

Lobby L1 Reflected Ceiling Plan 1:20

	NOTES:	REV	DATE	DESCRIPTION	PROJECT: Dublin City Gallery, The Hugh Lane - Proposed Upgrade Works Parnell Square Dublin 1	TITLE: Proposed Lobby details 1	DATE : 05/06/2019	DWG NO.: 1705_Part 8_06_02	SHAFFREY ASSOCIATES ARCHITECTS HISTORIC BUILDINGS · PLANNING · URBAN DESIGN 29 LOWER ORMOND QUAY, DUBLIN 1, IRELAND t + 353 1 8725 602 f + 353 1 8725 614 e + studio@shaffrey.ie
							SCALE : 1:20		
							DRAWN BY : CO'D + TO'C		
							CHECKED BY : TO'C	REV NO: REV	