

- LEGEND**
- 01 DRAWING NUMBER
  - PP-01 SHEET REFERENCE
  - +0.00 LEVEL
  - FFL +0.00 FINISHED FLOOR LEVEL
  - APPLICATION BOUNDARY
  - LANDS IN OWNERSHIP
  - LOCATION OF SITE NOTICE

**PART 8 APPLICATION**

- Notes:**
1. ALL LEVELS (IN METERS) RELATE TO ORDNANCE DATUM.
  2. DIMENSIONS IN MILLIMETERS. FIGURED DIMENSIONS ONLY TO BE USED. DO NOT SCALE FROM DRAWING.
  3. ALL DIMENSIONS TO BE CHECKED ON SITE WITH THE ARCHITECT TO BE NOTIFIED OF ANY DISCREPANCIES.
  4. DRAWINGS FOR PLANNING PURPOSES ONLY. NOT TO BE USED FOR CONSTRUCTION.
  5. ALL WORK TO BE CARRIED OUT IN ACCORDANCE WITH THE CURRENT BUILDING REGULATIONS.
  6. THIS DRAWING IS TO BE READ IN CONJUNCTION WITH THE RELEVANT STRUCTURAL ENGINEERS AND M&E ENGINEERS DRAWINGS AND SPECIFICATIONS.
  7. INTERNAL LAYOUT IS INDICATIVE ONLY.


Revision:	Date:	Description:

Drawing Title: SITE LOCATION MAP		Rev.:	Drawing No.:
Date:	Scale:	Drawn by:	Checked by:
11.01.23	1:1000 @ A1	FTC	OB
Project Title: QUAYSIDE PONTOON CANOPIES AND GANGWAYS			Job No.:
			1831

**URBAN AGENCY**  
 29-31 WILLIAM STREET SOUTH,  
 DUBLIN 2, D02 EF22, IRELAND  
 T: 01 672 5907  
 E: dublin@urban-agency.com

© THIS DRAWING IS COPYRIGHT. DO NOT SCALE. USE FIGURED DIMENSIONS ONLY.


1 SITE LOCATION MAP  
1:1000 @ A1

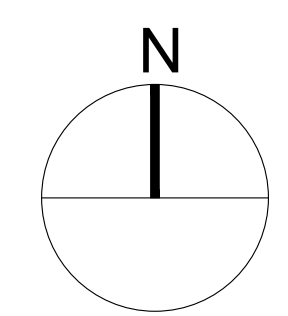








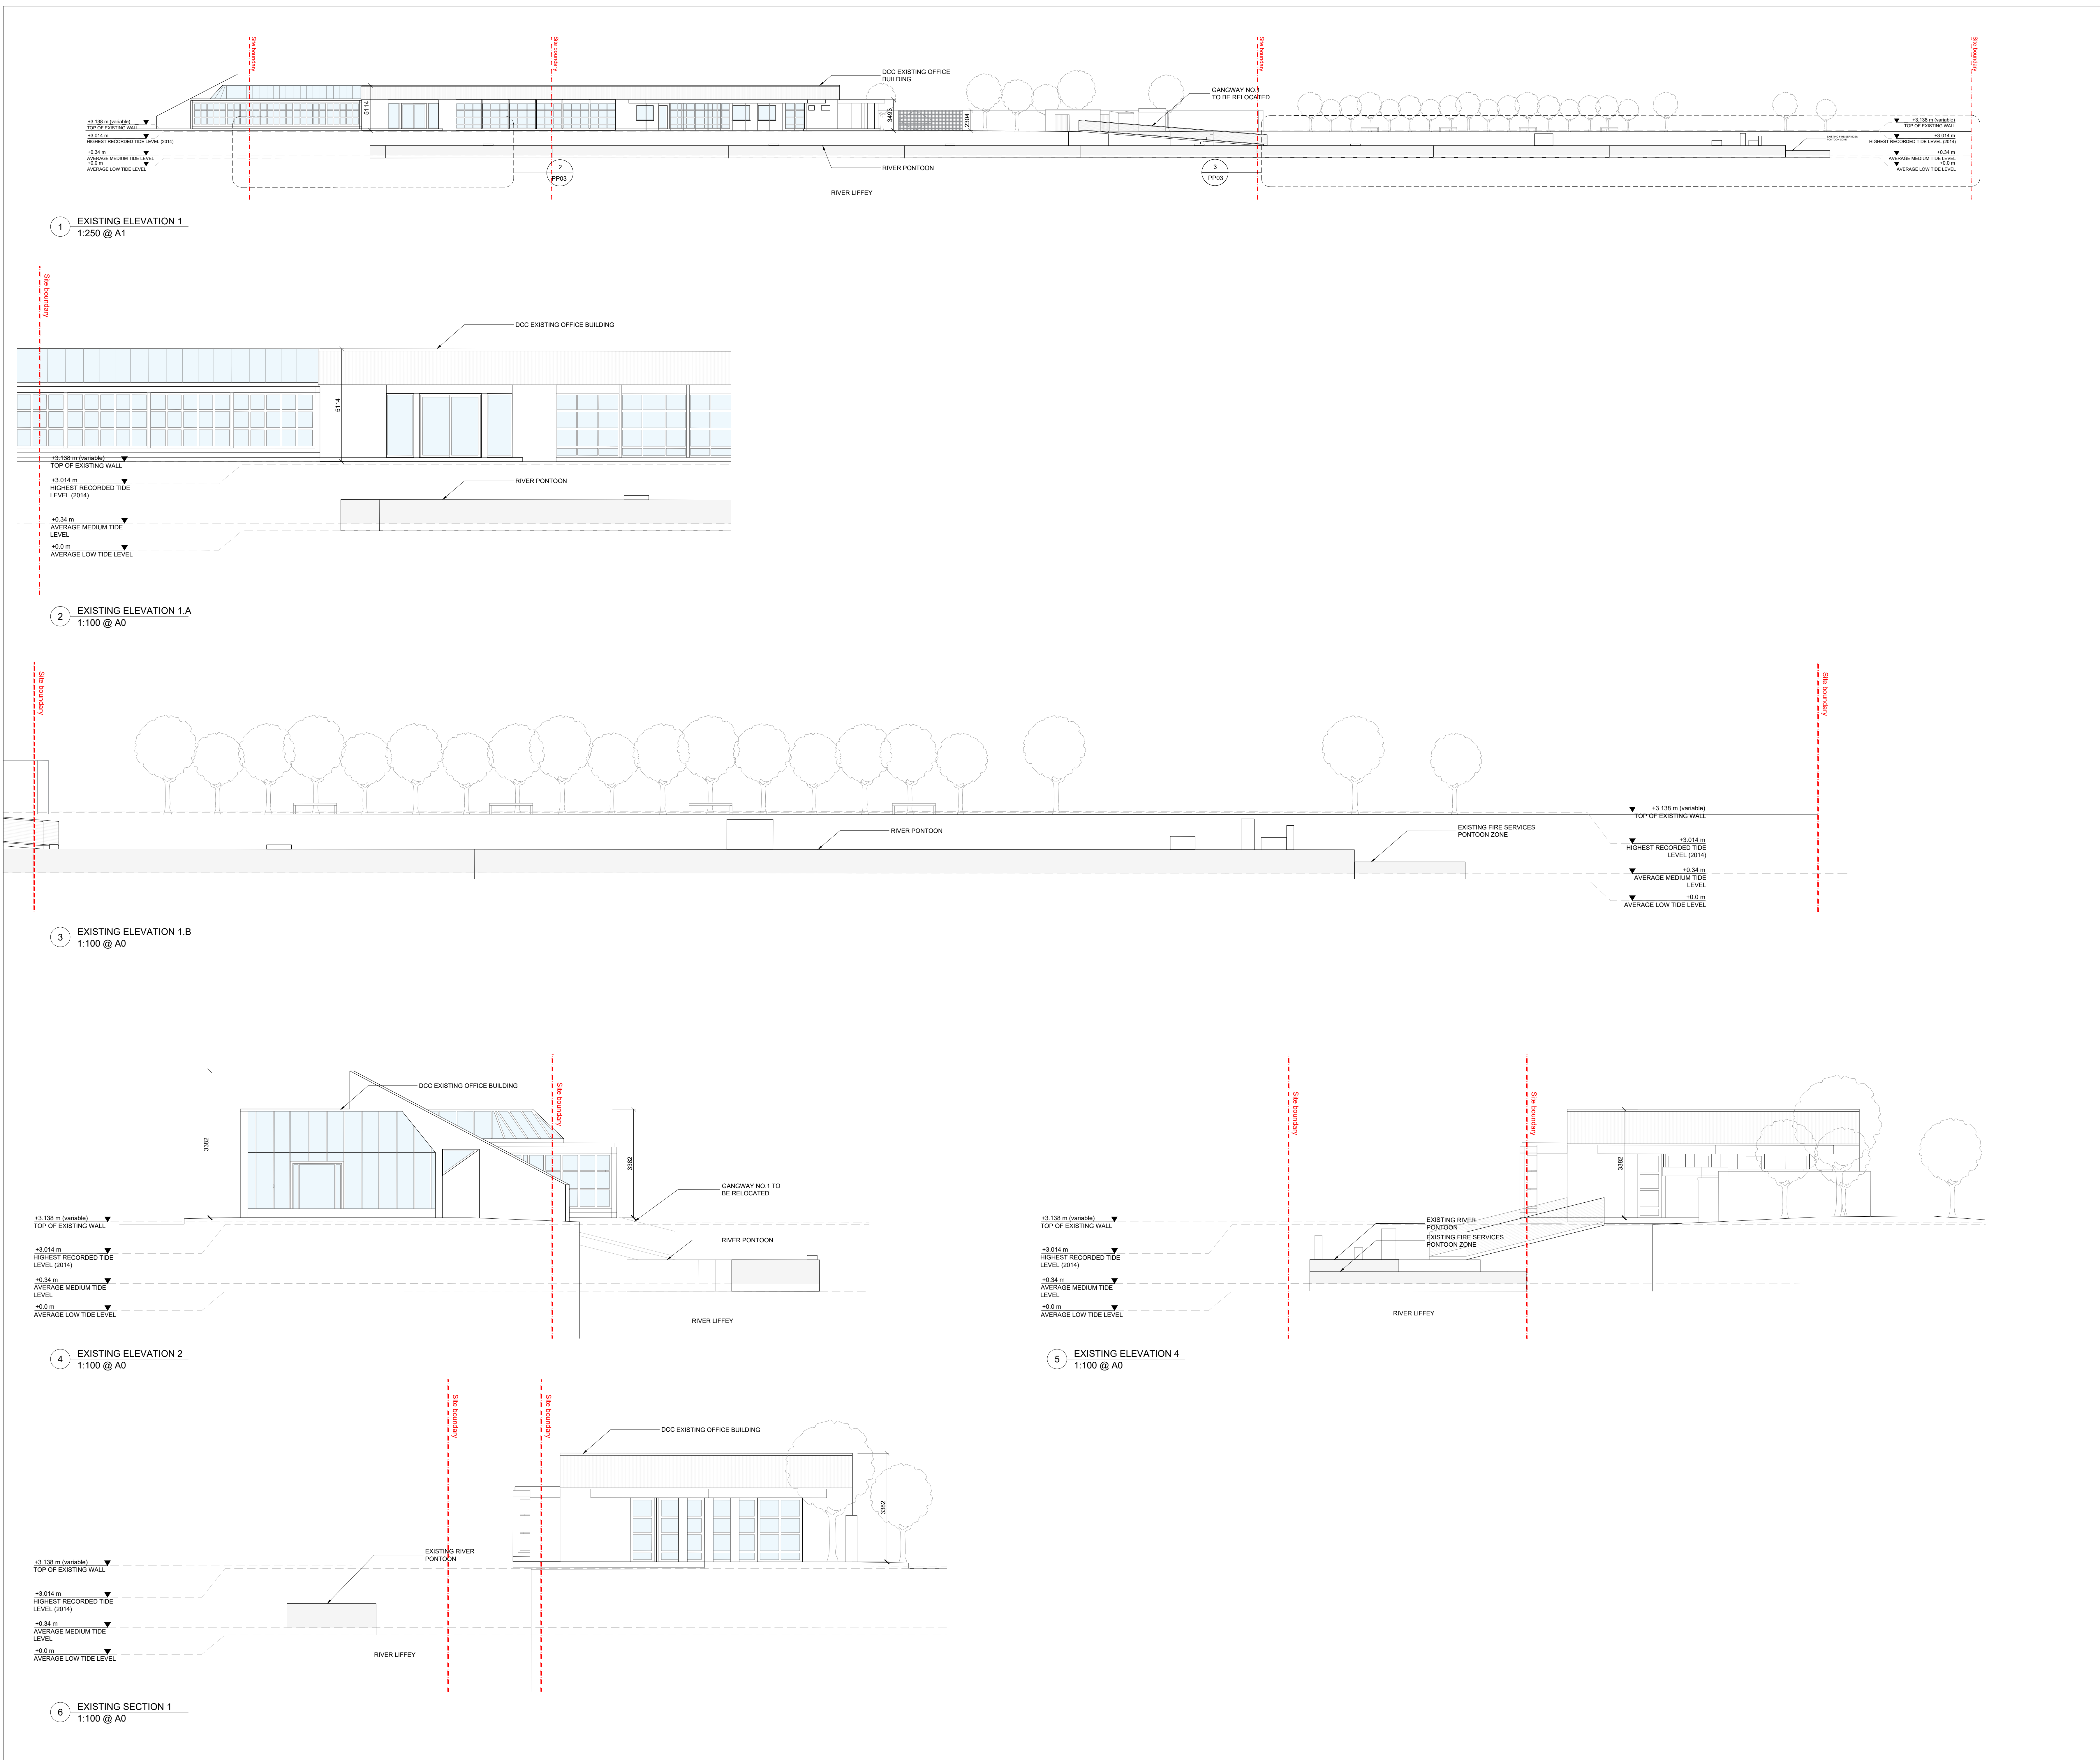

- General Notes
1. ALL LEVELS (IN METERS) RELATE TO ORDNANCE DATUM.
  2. DIMENSIONS IN MILLIMETERS. FIGURED DIMENSIONS ONLY TO BE USED. DO NOT SCALE FROM DRAWING.
  3. ALL DIMENSIONS TO BE CHECKED ON SITE WITH THE ARCHITECT TO BE NOTIFIED OF ANY DISCREPANCIES.
  4. DRAWINGS FOR PLANNING PURPOSES ONLY. NOT TO BE USED FOR CONSTRUCTION.
  5. ALL WORK TO BE CARRIED OUT IN ACCORDANCE WITH THE CURRENT BUILDING REGULATIONS.
  6. THIS DRAWING IS TO BE READ IN CONJUNCTION WITH THE RELEVANT STRUCTURAL ENGINEERS AND M&E ENGINEERS DRAWINGS AND SPECIFICATIONS.
  7. INTERNAL LAYOUT IS INDICATIVE ONLY.

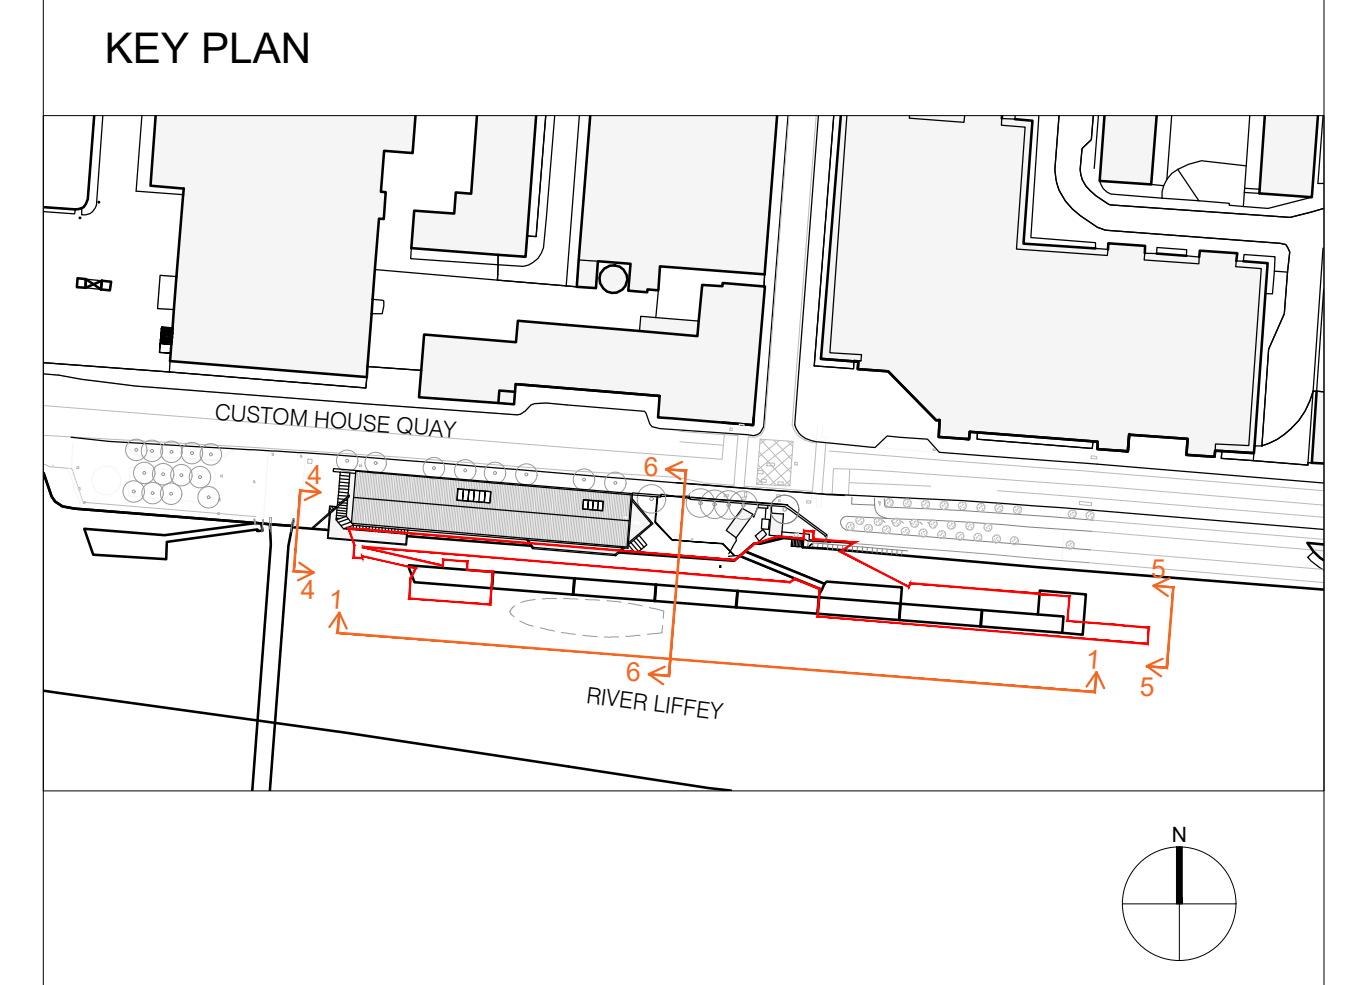

**PART 8 APPLICATION**

Revision:	Date:	Description:	By:
Project:		Job No.:	
QUAYSIDE PONTOON CANOPIES AND GANGWAYS		1831	

Drawing Title:  
Existing Elevations and Sections

Drawing No.:  
**PP03**

Date:  
12/09/2023

Scale:  
1:100@A0

Drawn By:  
FTC

Checked By:  
OB

Purpose of Issue:  
**PART 8 APPLICATION**


**URBAN AGENCY**

29-31 WILLIAM STREET SOUTH,  
DUBLIN 2, D02 EF22  
IRELAND

T: +353 1 672 5907  
W: www.urban-agency.com  
E: dublin@urban-agency.com

© COPYRIGHT URBAN AGENCY ARCHITECTS  
FOR CONTRACT PURPOSES ONLY  
DO NOT SCALE. USE FIGURED DIMENSIONS ONLY.



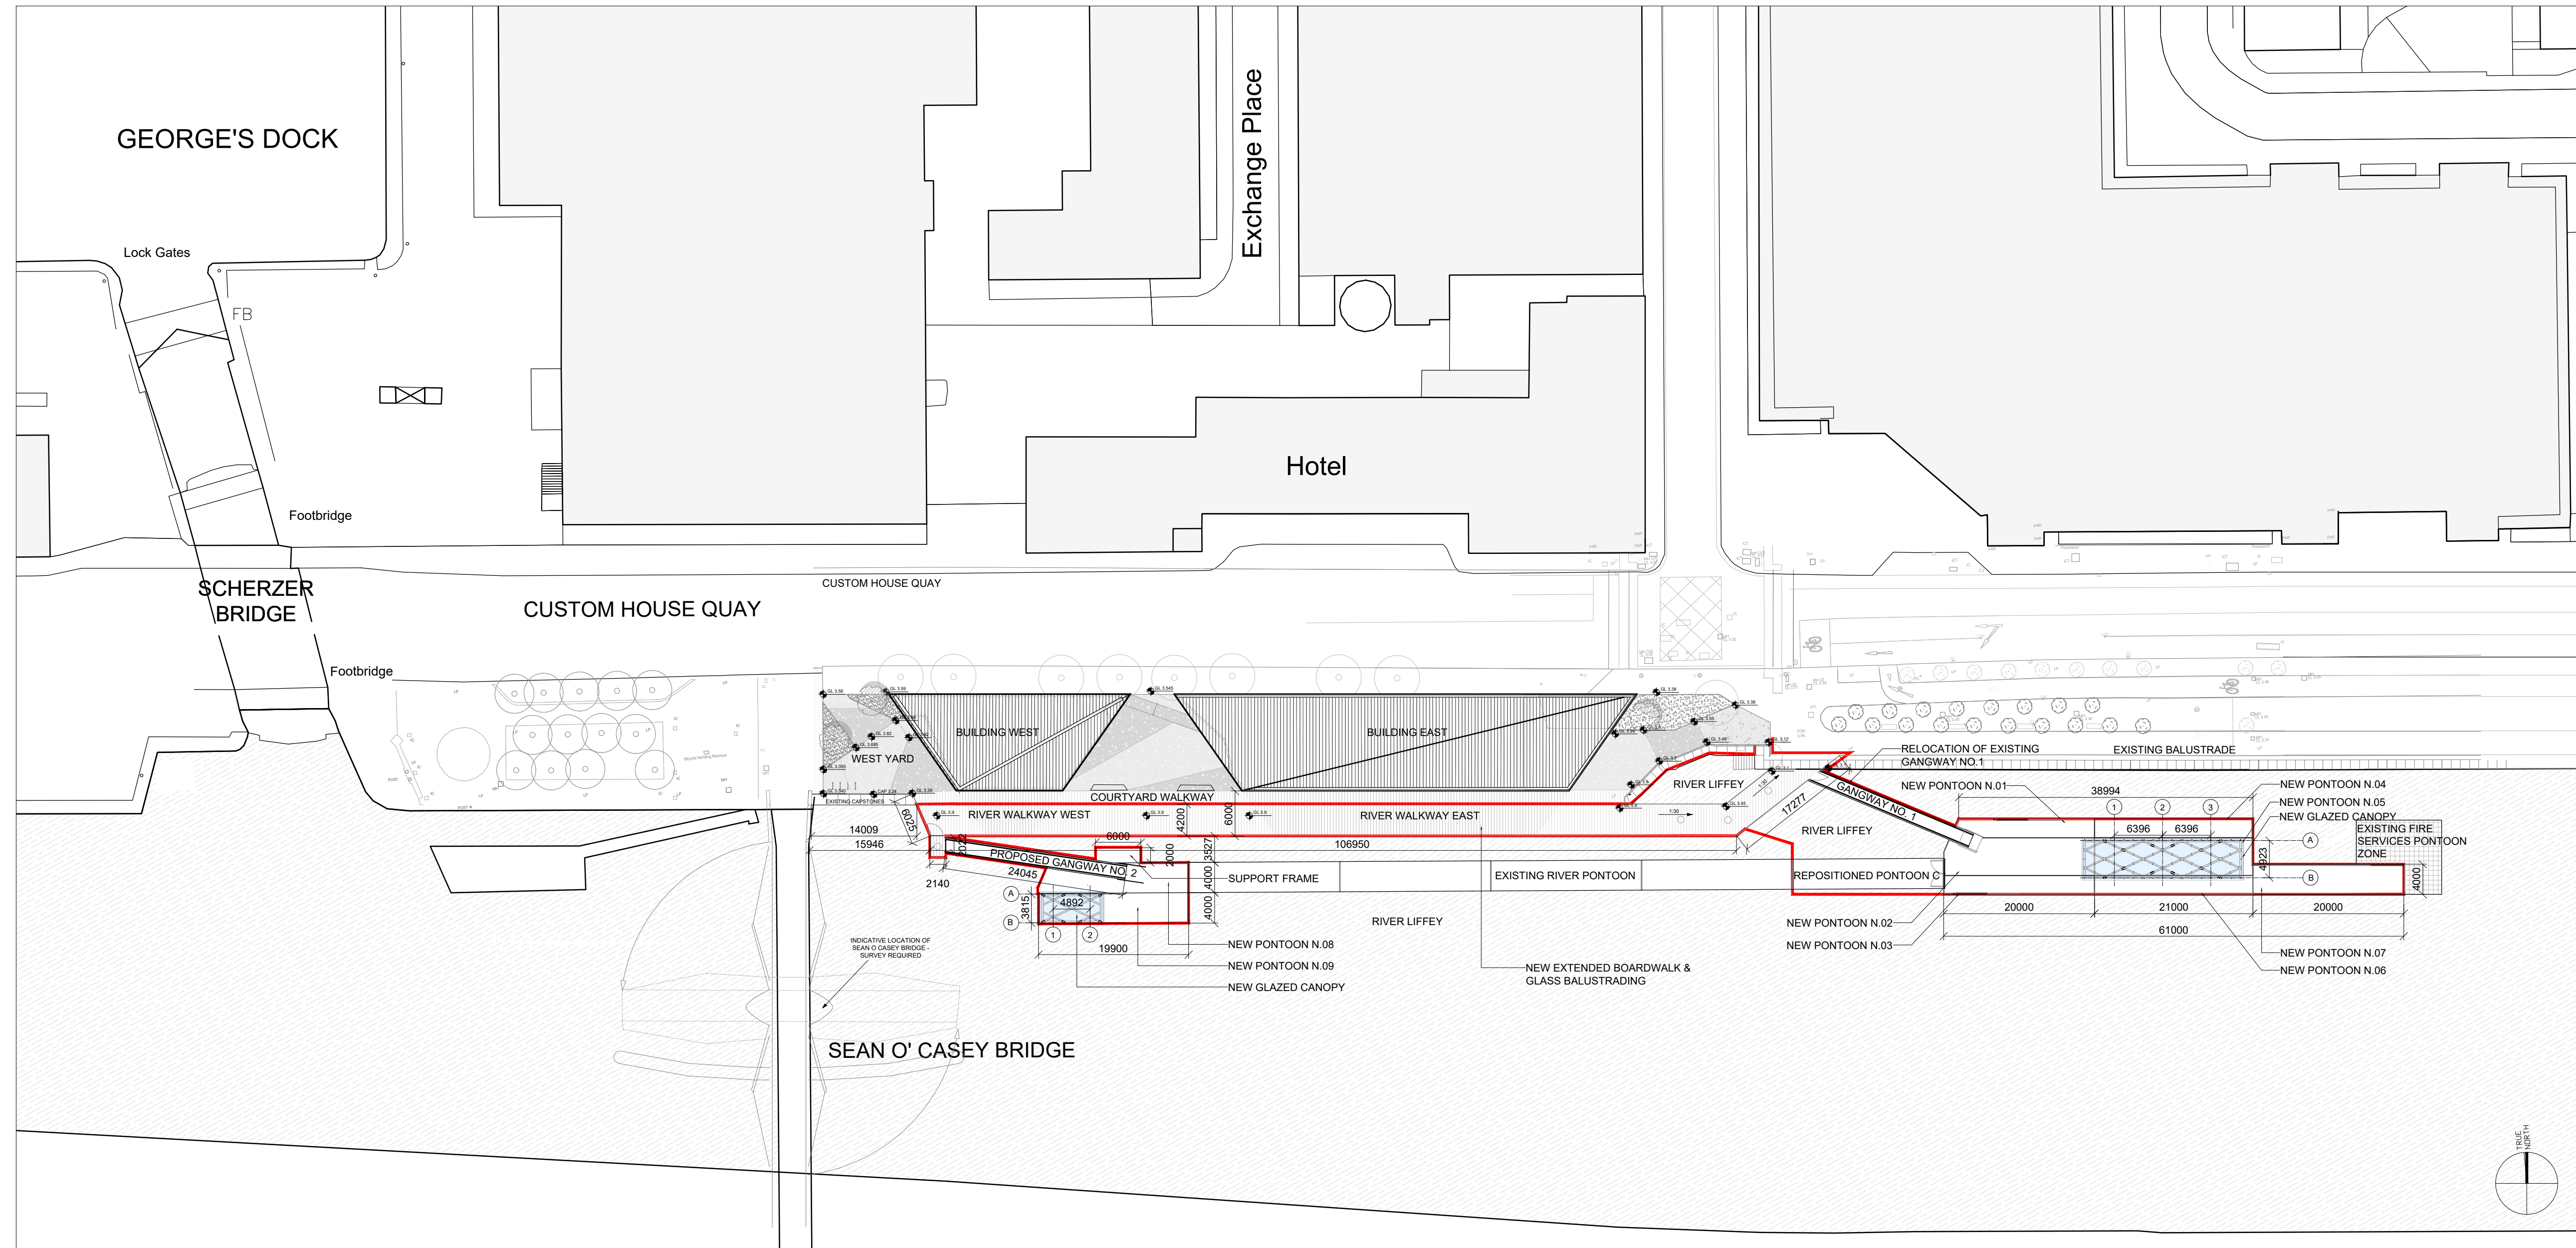

**LEGEND**

- 01 DRAWING NUMBER
- PP-01 SHEET REFERENCE
- +0.00 LEVEL
- FFL +0.00 FINISHED FLOOR LEVEL
- [Red Box] APPLICATION BOUNDARY
- [Circle] EXISTING TREE

- AP : ACCESS PANEL
- RP : REMOVABLE PANEL
- GR : GRILLE
- PV : PENSTOCK
- MLC : MOCK LIGHT COLUMN
- P : PUMP
- CP : CONTROL PANEL
- PJB : PUMP JUNCTION BOX
- MH : MANHOLE
- FD : FLOOR DRAIN
- SL : STEP LADDER
- STL : STOP LOG
- GP : GRILLE PUMP
- TS : TIDE SLIDE
- FP : FLOATING PONTOON
- M : MOORING POST
- BD : BOLLARD
- GY : GULLY
- W : WINCH
- IC : INSPECTION COVER
- CL : COVER LEVEL
- ICT : TELECOM INSPECTION COVER
- LP : LAMP POST
- RS : ROAD SIGN
- FH : FIRE HYDRANT

1 PROPOSED SITE LAYOUT PLAN  
1:500@A1

**PART 8 APPLICATION**

- Notes :
1. ALL LEVELS (IN METERS) RELATE TO ORDNANCE DATUM.
  2. DIMENSIONS IN MILLIMETERS. FIGURED DIMENSIONS ONLY TO BE USED. DO NOT SCALE FROM DRAWING.
  3. ALL DIMENSIONS TO BE CHECKED ON SITE WITH THE ARCHITECT TO BE NOTIFIED OF ANY DISCREPANCIES.
  4. DRAWINGS FOR PLANNING PURPOSES ONLY. NOT TO BE USED FOR CONSTRUCTION.
  5. ALL WORK TO BE CARRIED OUT IN ACCORDANCE WITH THE CURRENT BUILDING REGULATIONS.
  6. THIS DRAWING IS TO BE READ IN CONJUNCTION WITH THE RELEVANT STRUCTURAL ENGINEERS AND M&E ENGINEERS DRAWINGS AND SPECIFICATIONS.
  7. INTERNAL LAYOUT IS INDICATIVE ONLY.


Revision :	Date :	Description :

Drawing Title : PROPOSED SITE LAYOUT PLAN		Rev. : -	Drawing No. : PP-04
Date : 12.09.23	Scale : 1:500@A1	Drawn by : FTC	Checked by : OB
Project Title: QUAYSIDE PONTOON CANOPIES AND GANGWAYS			Job No. : 1831


**URBAN AGENCY**  
29-31 WILLIAM STREET SOUTH,  
DUBLIN 2, D02 EF22, IRELAND  
T: 01 672 5907  
E: dublin@urban-agency.com

© THIS DRAWING IS COPYRIGHT. DO NOT SCALE. USE FIGURED DIMENSIONS ONLY.




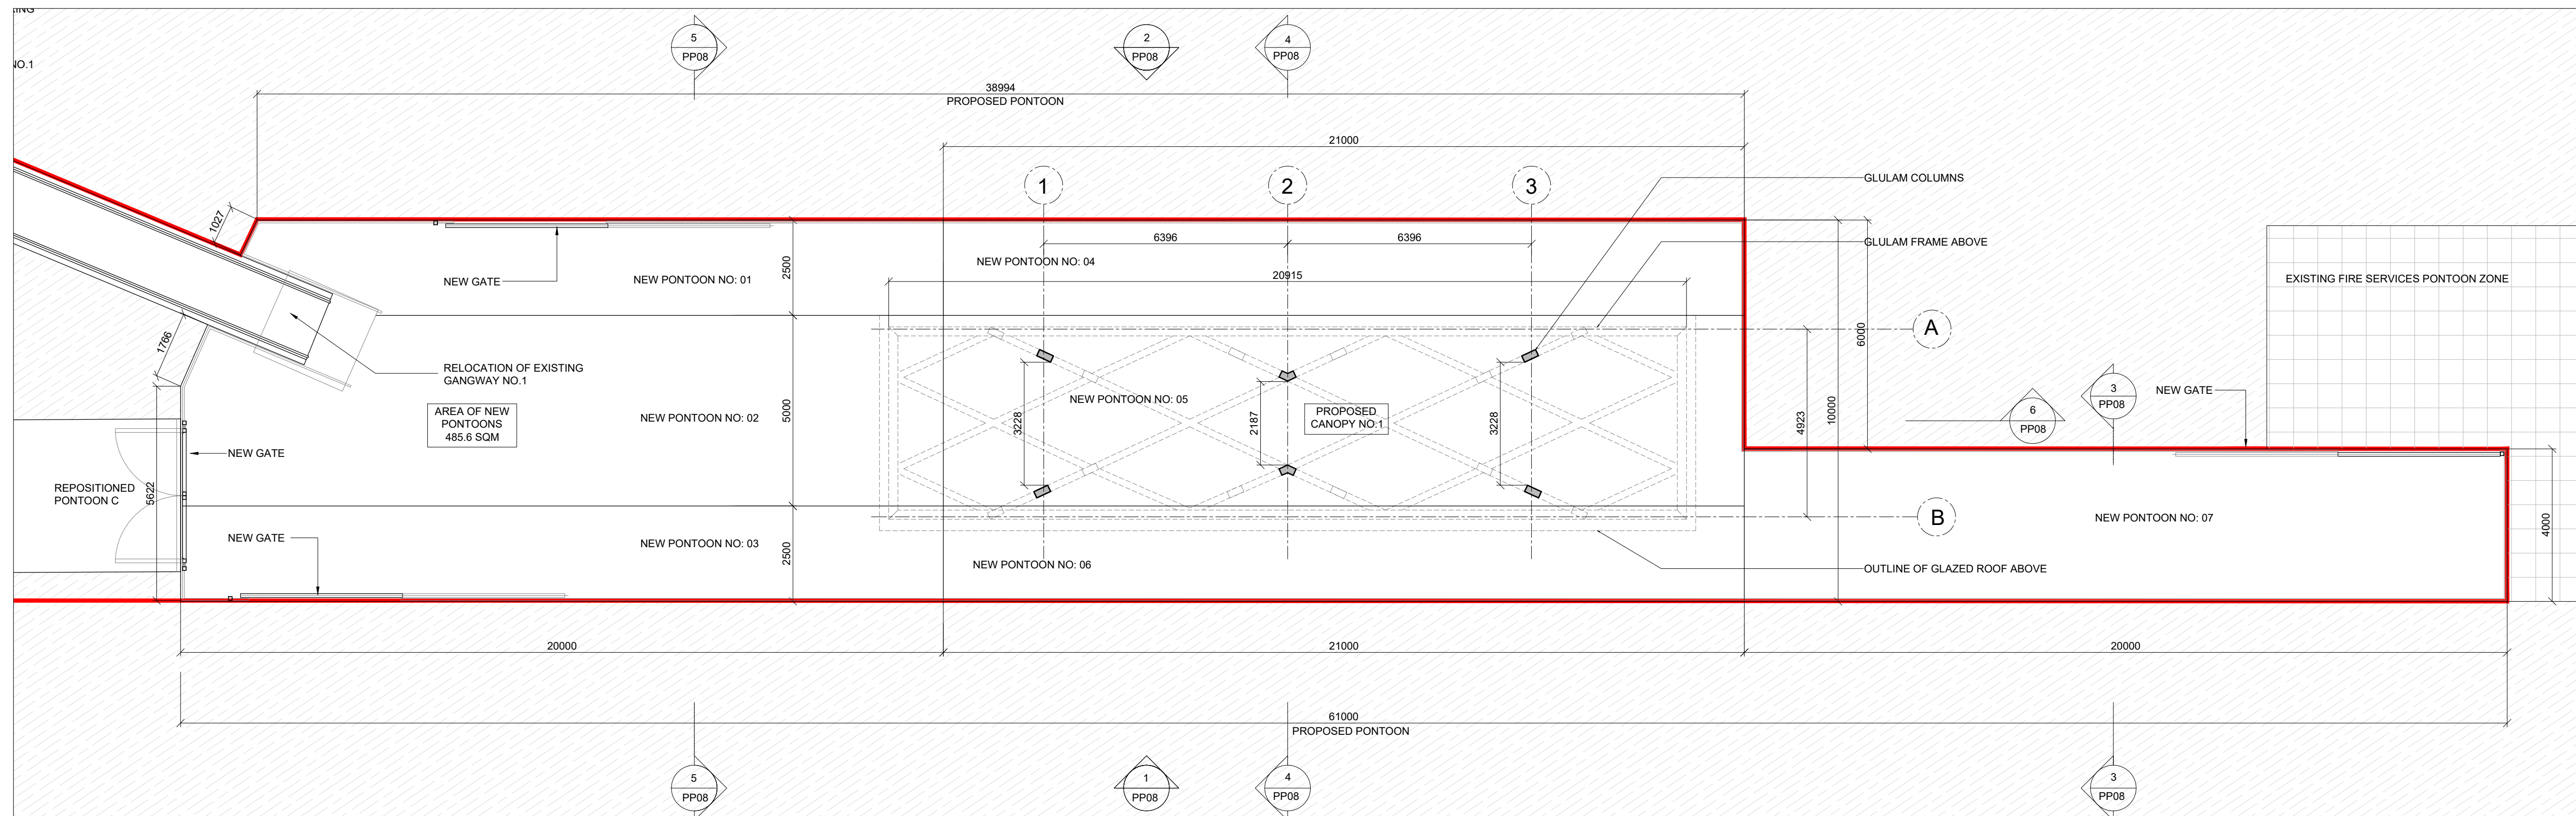


1 PROPOSED PONTOONS AND CANOPY NO.1 GROUND FLOOR PLAN  
1 : 100@A1

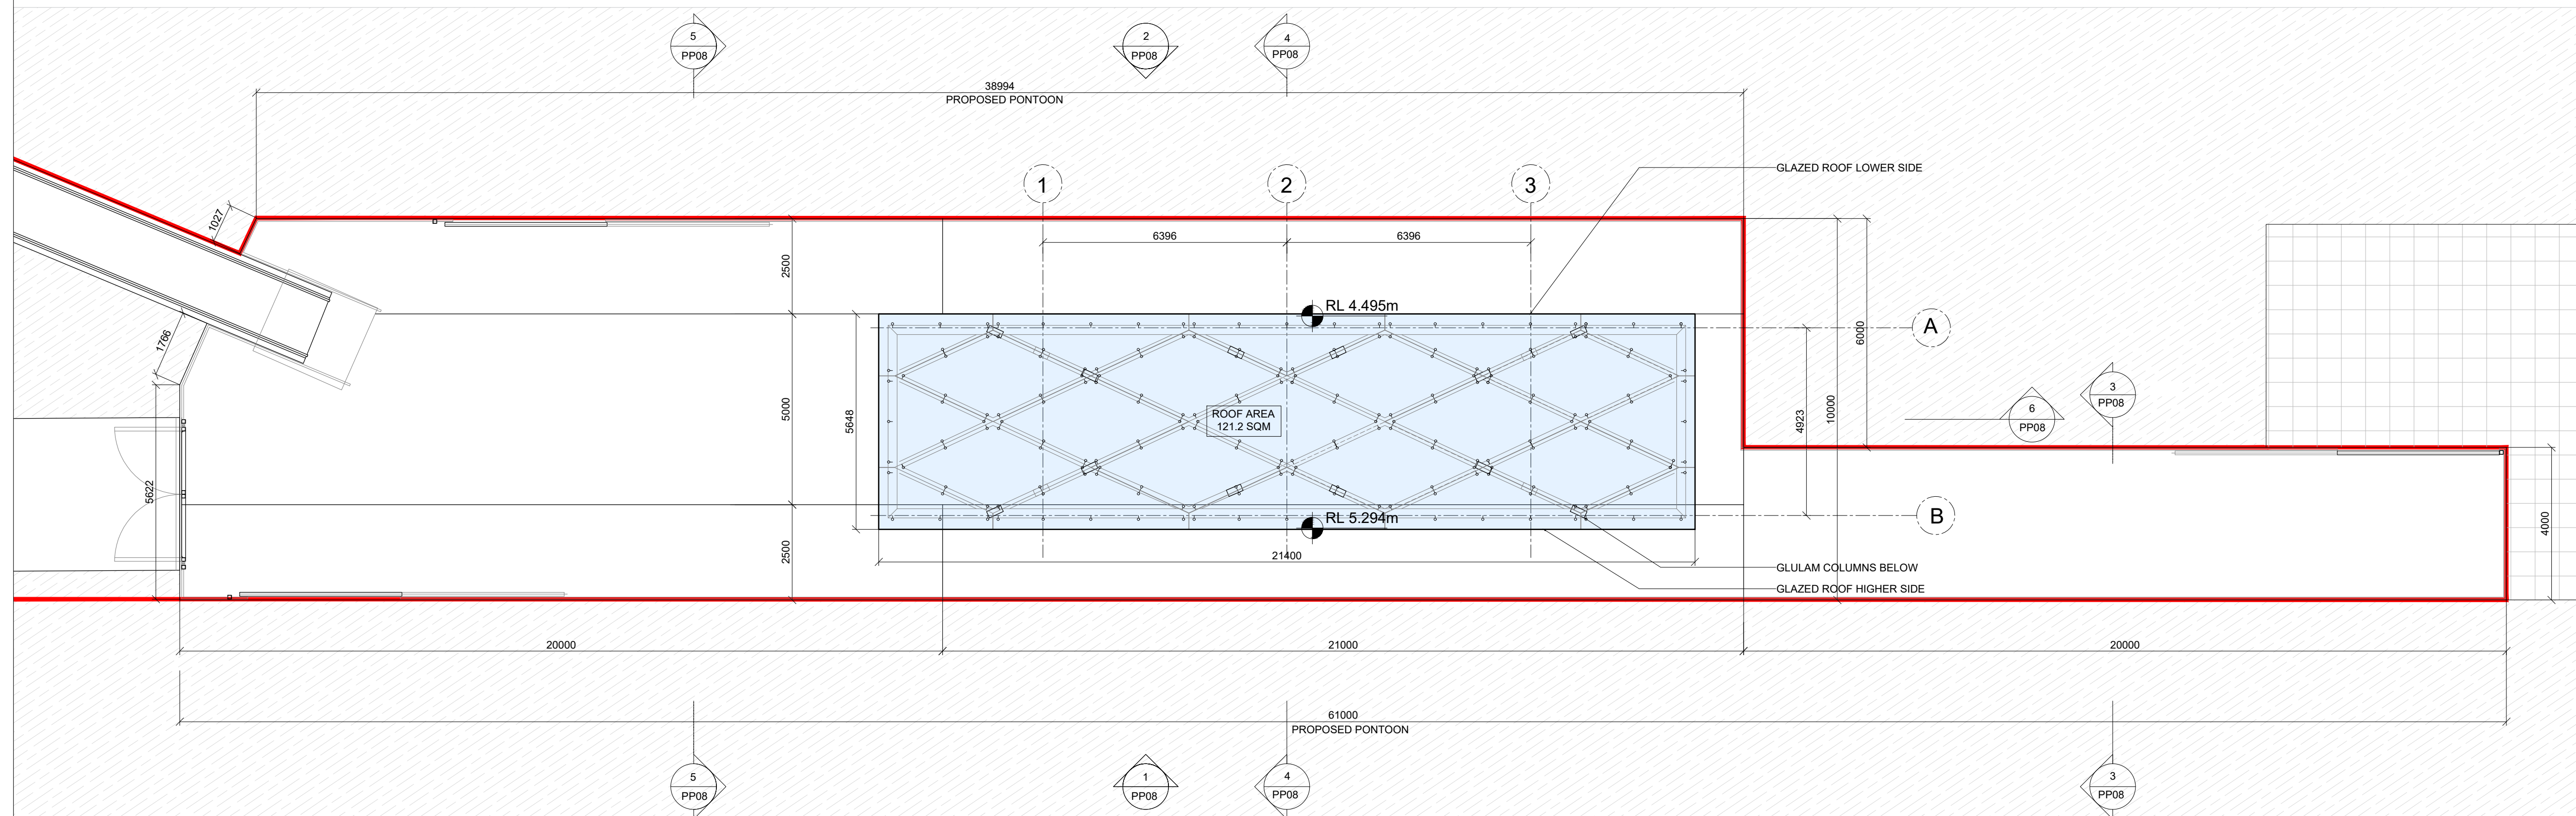

2 PROPOSED CANOPY NO.2 ROOF PLAN  
1 : 100@A1

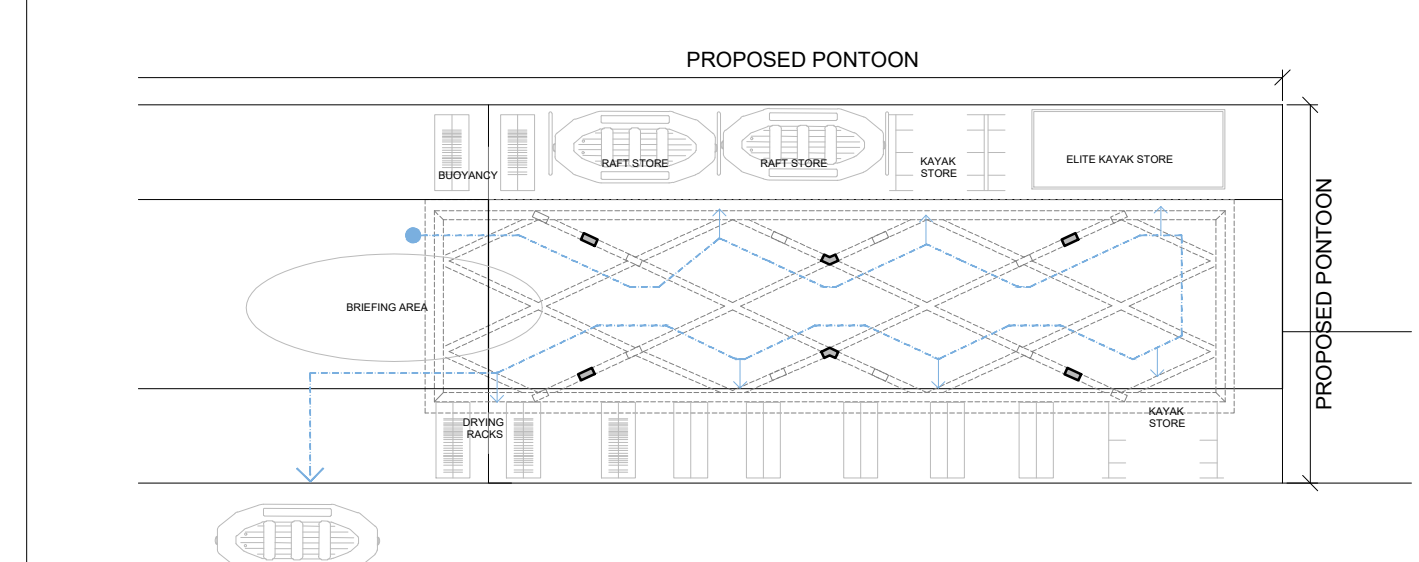


3 PONTOON SPORTS EQUIPMENT LAYOUT IN SUMMER  
1 : 200@A1

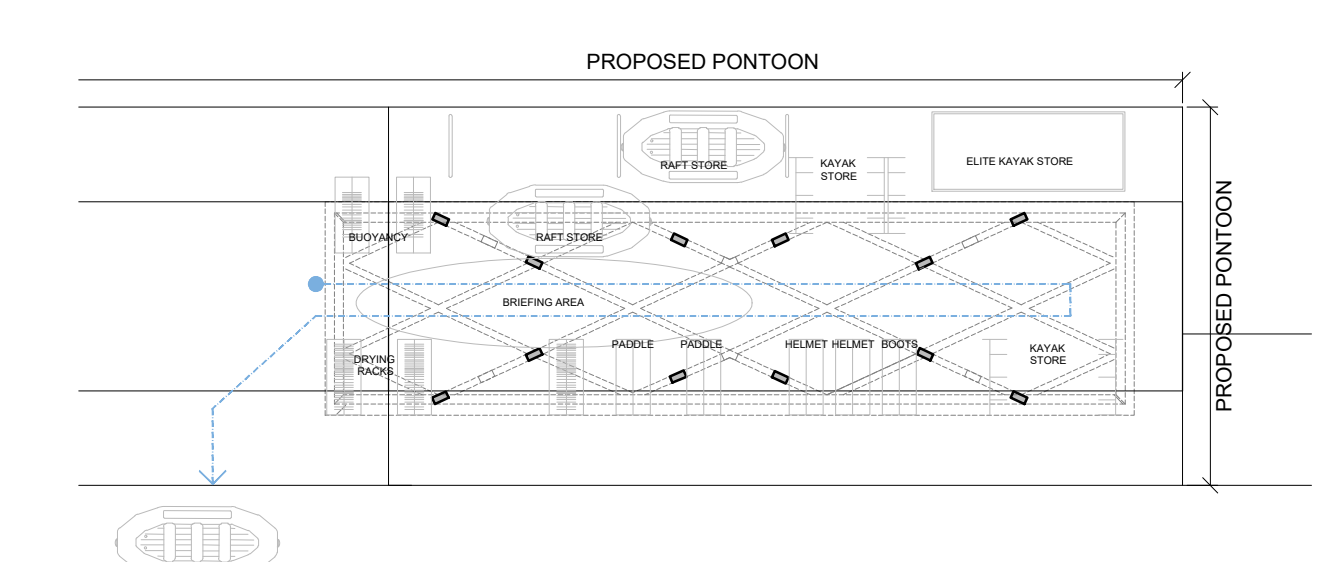

4 PONTOON SPORTS EQUIPMENT LAYOUT IN WINTER  
1 : 200@A1

LEGEND:  
--- CIRCULATION ROUTE

- LEGEND
- 01 DRAWING NUMBER
  - PP-01 SHEET REFERENCE
  - +0.00 LEVEL
  - FFL +0.00 FINISHED FLOOR LEVEL
  - APPLICATION BOUNDARY
  - EXISTING TREE

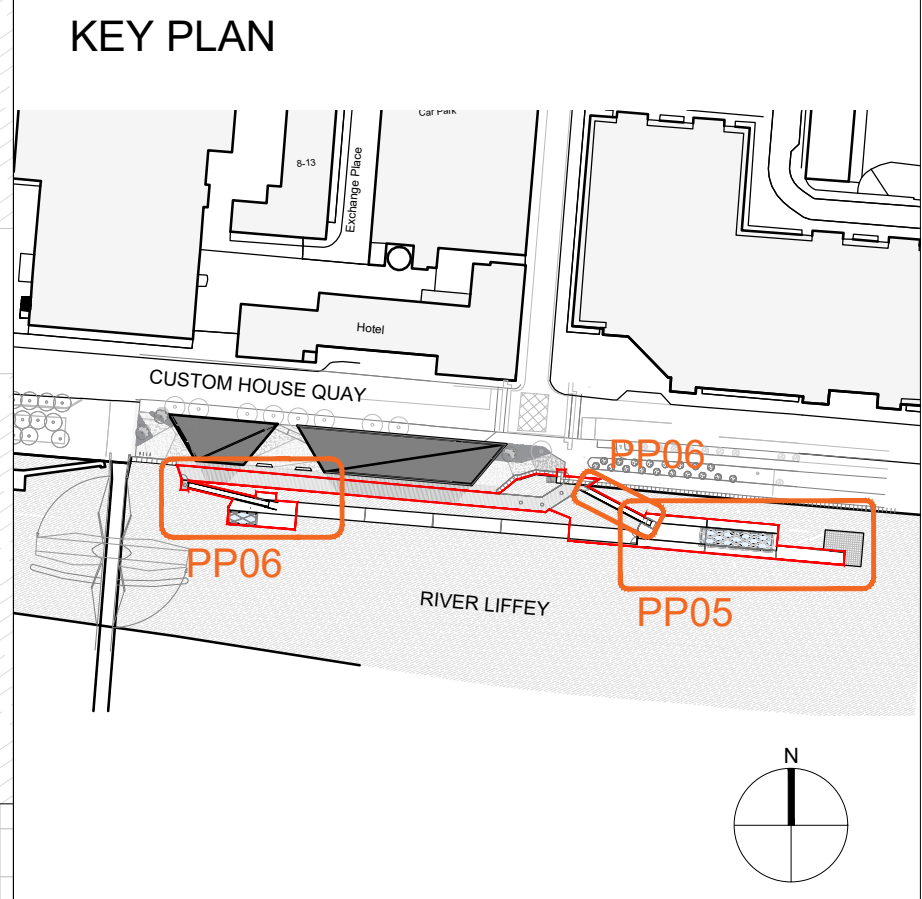

- PART 8 APPLICATION
- Notes:
1. ALL LEVELS (IN METERS) RELATE TO ORDNANCE DATUM.
  2. DIMENSIONS IN MILLIMETERS. FIGURED DIMENSIONS ONLY TO BE USED. DO NOT SCALE FROM DRAWING.
  3. ALL DIMENSIONS TO BE CHECKED ON SITE WITH THE ARCHITECT TO BE NOTIFIED OF ANY DISCREPANCIES.
  4. DRAWINGS FOR PLANNING PURPOSES ONLY. NOT TO BE USED FOR CONSTRUCTION.
  5. ALL WORK TO BE CARRIED OUT IN ACCORDANCE WITH THE CURRENT BUILDING REGULATIONS.
  6. THIS DRAWING IS TO BE READ IN CONJUNCTION WITH THE RELEVANT STRUCTURAL ENGINEERS AND M&E ENGINEERS DRAWINGS AND SPECIFICATIONS.
  7. INTERNAL LAYOUT IS INDICATIVE ONLY.


Revision	Date	Description

Drawing Title : PROPOSED PONTOON CANOPIES AND GANGWAYS FLOOR PLANS - SHEET 1		Rev. : -	Drawing No. : PP-05
Date : 12.09.23	Scale : 1:100@A1	Drawn by : FTC	Checked by : OB
Project Title : QUAYSIDE PONTOON CANOPIES AND GANGWAYS			Job No. : 1831


**URBAN AGENCY**  
29-31 WILLIAM STREET SOUTH,  
DUBLIN 2, D02 EF22, IRELAND  
T: 01 672 5907  
E: dublin@urban-agency.com

© THIS DRAWING IS COPYRIGHT. DO NOT SCALE. USE FIGURED DIMENSIONS ONLY.




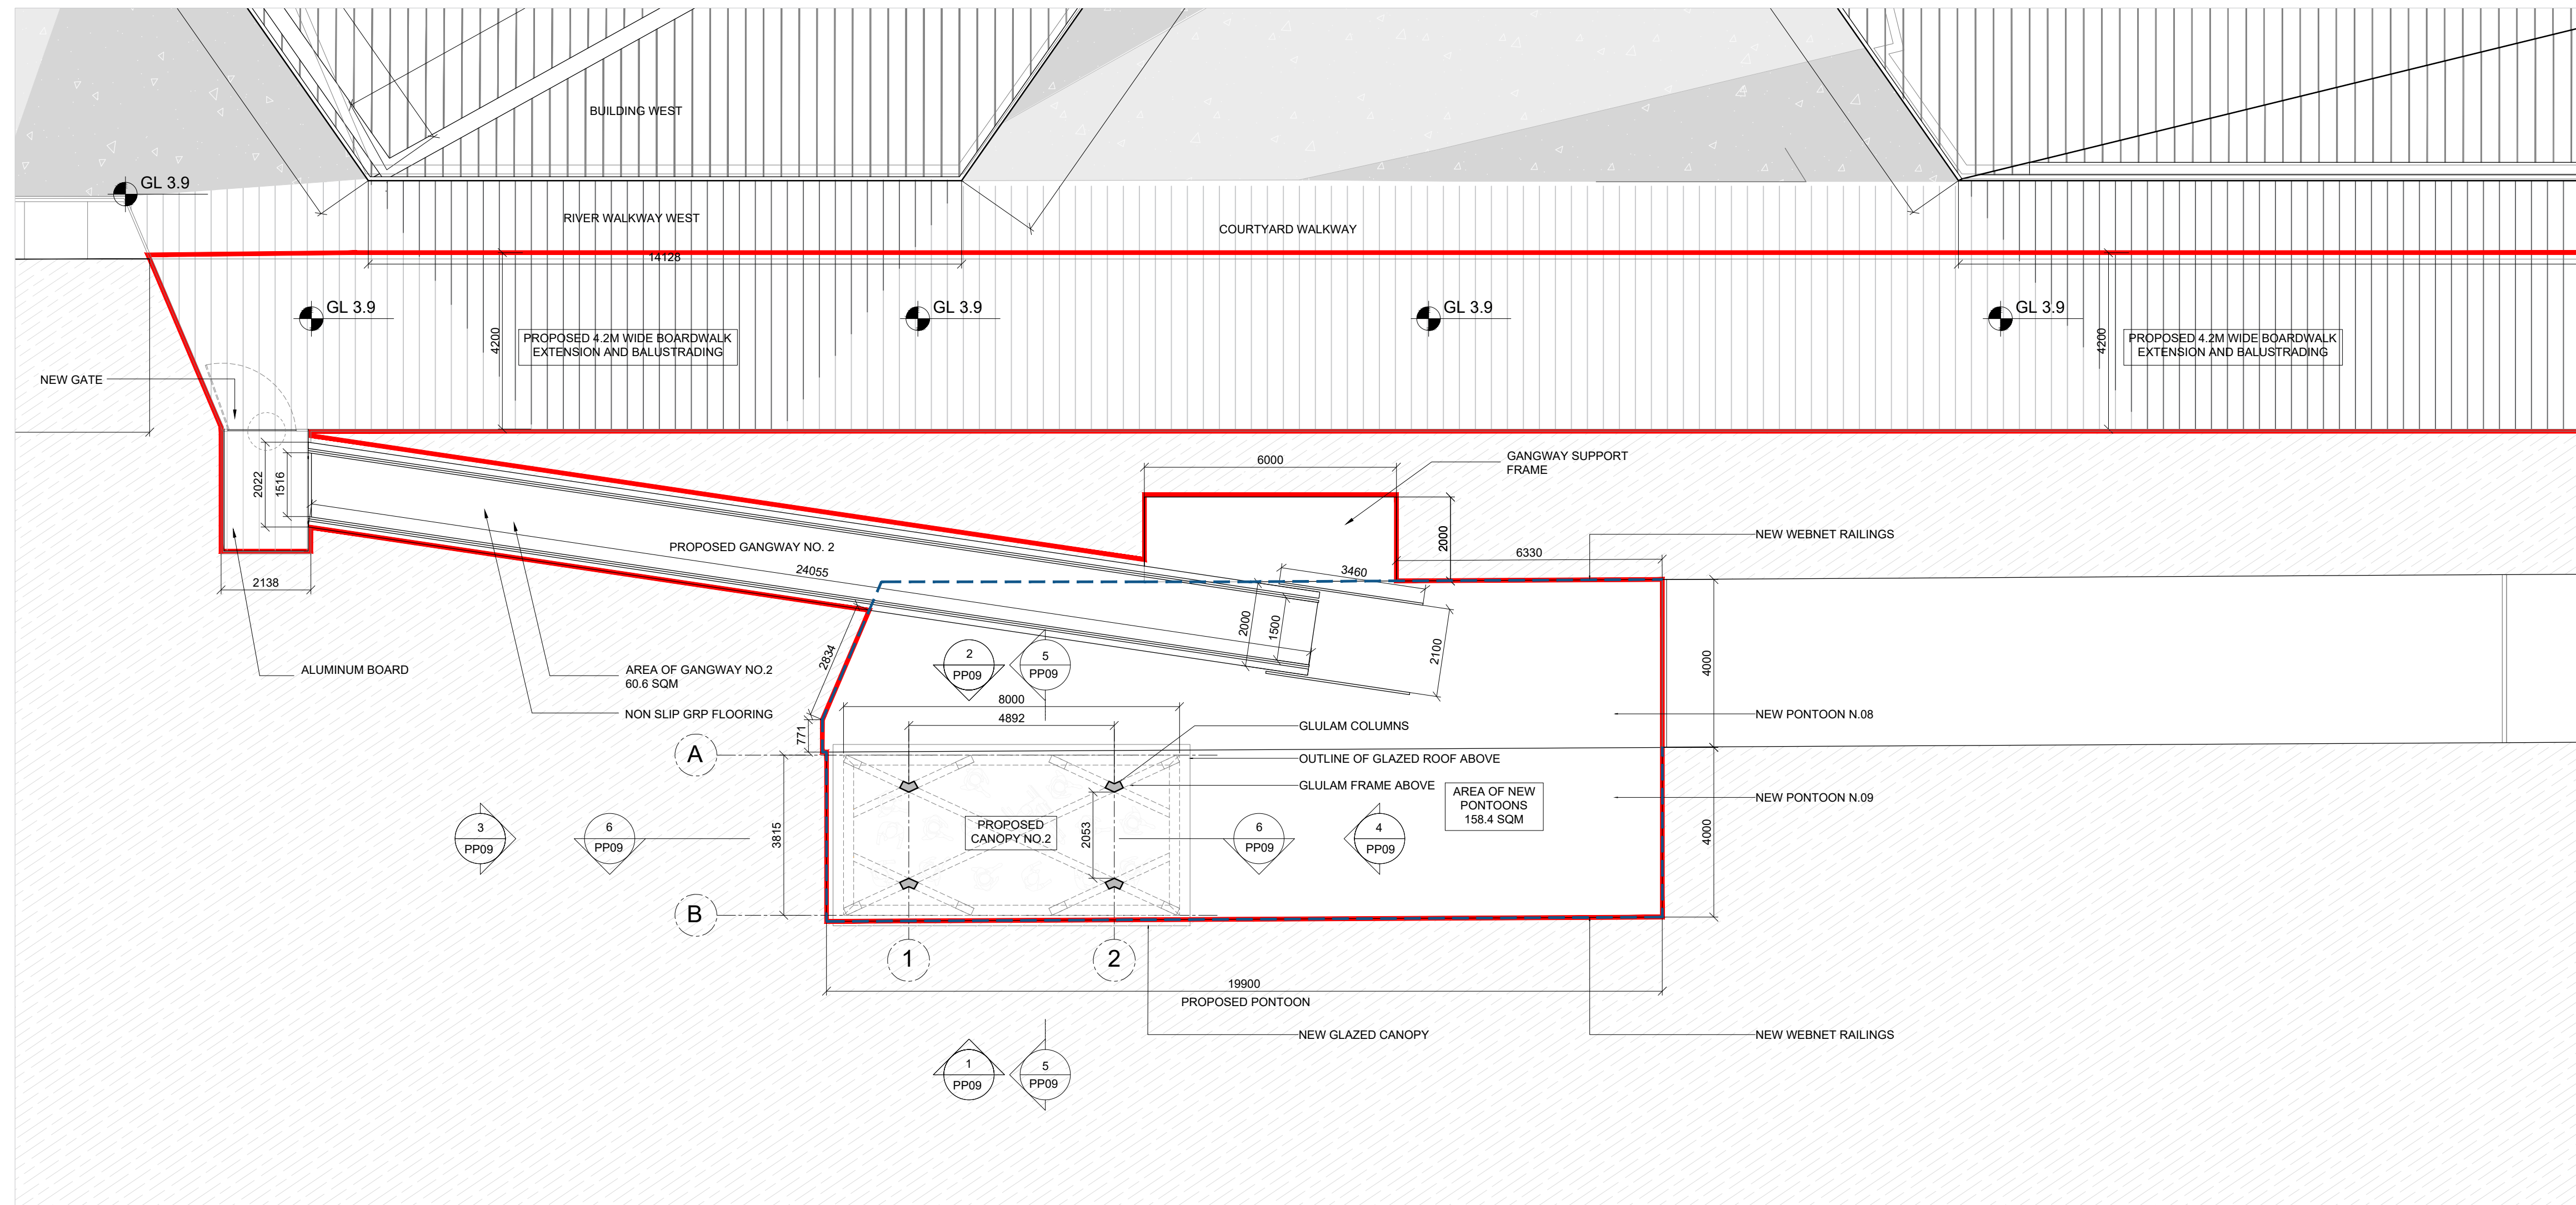

1 PROPOSED GANGWAY NO.2 AND CANOPY NO.2 GROUND FLOOR PLAN  
1 : 100@A1

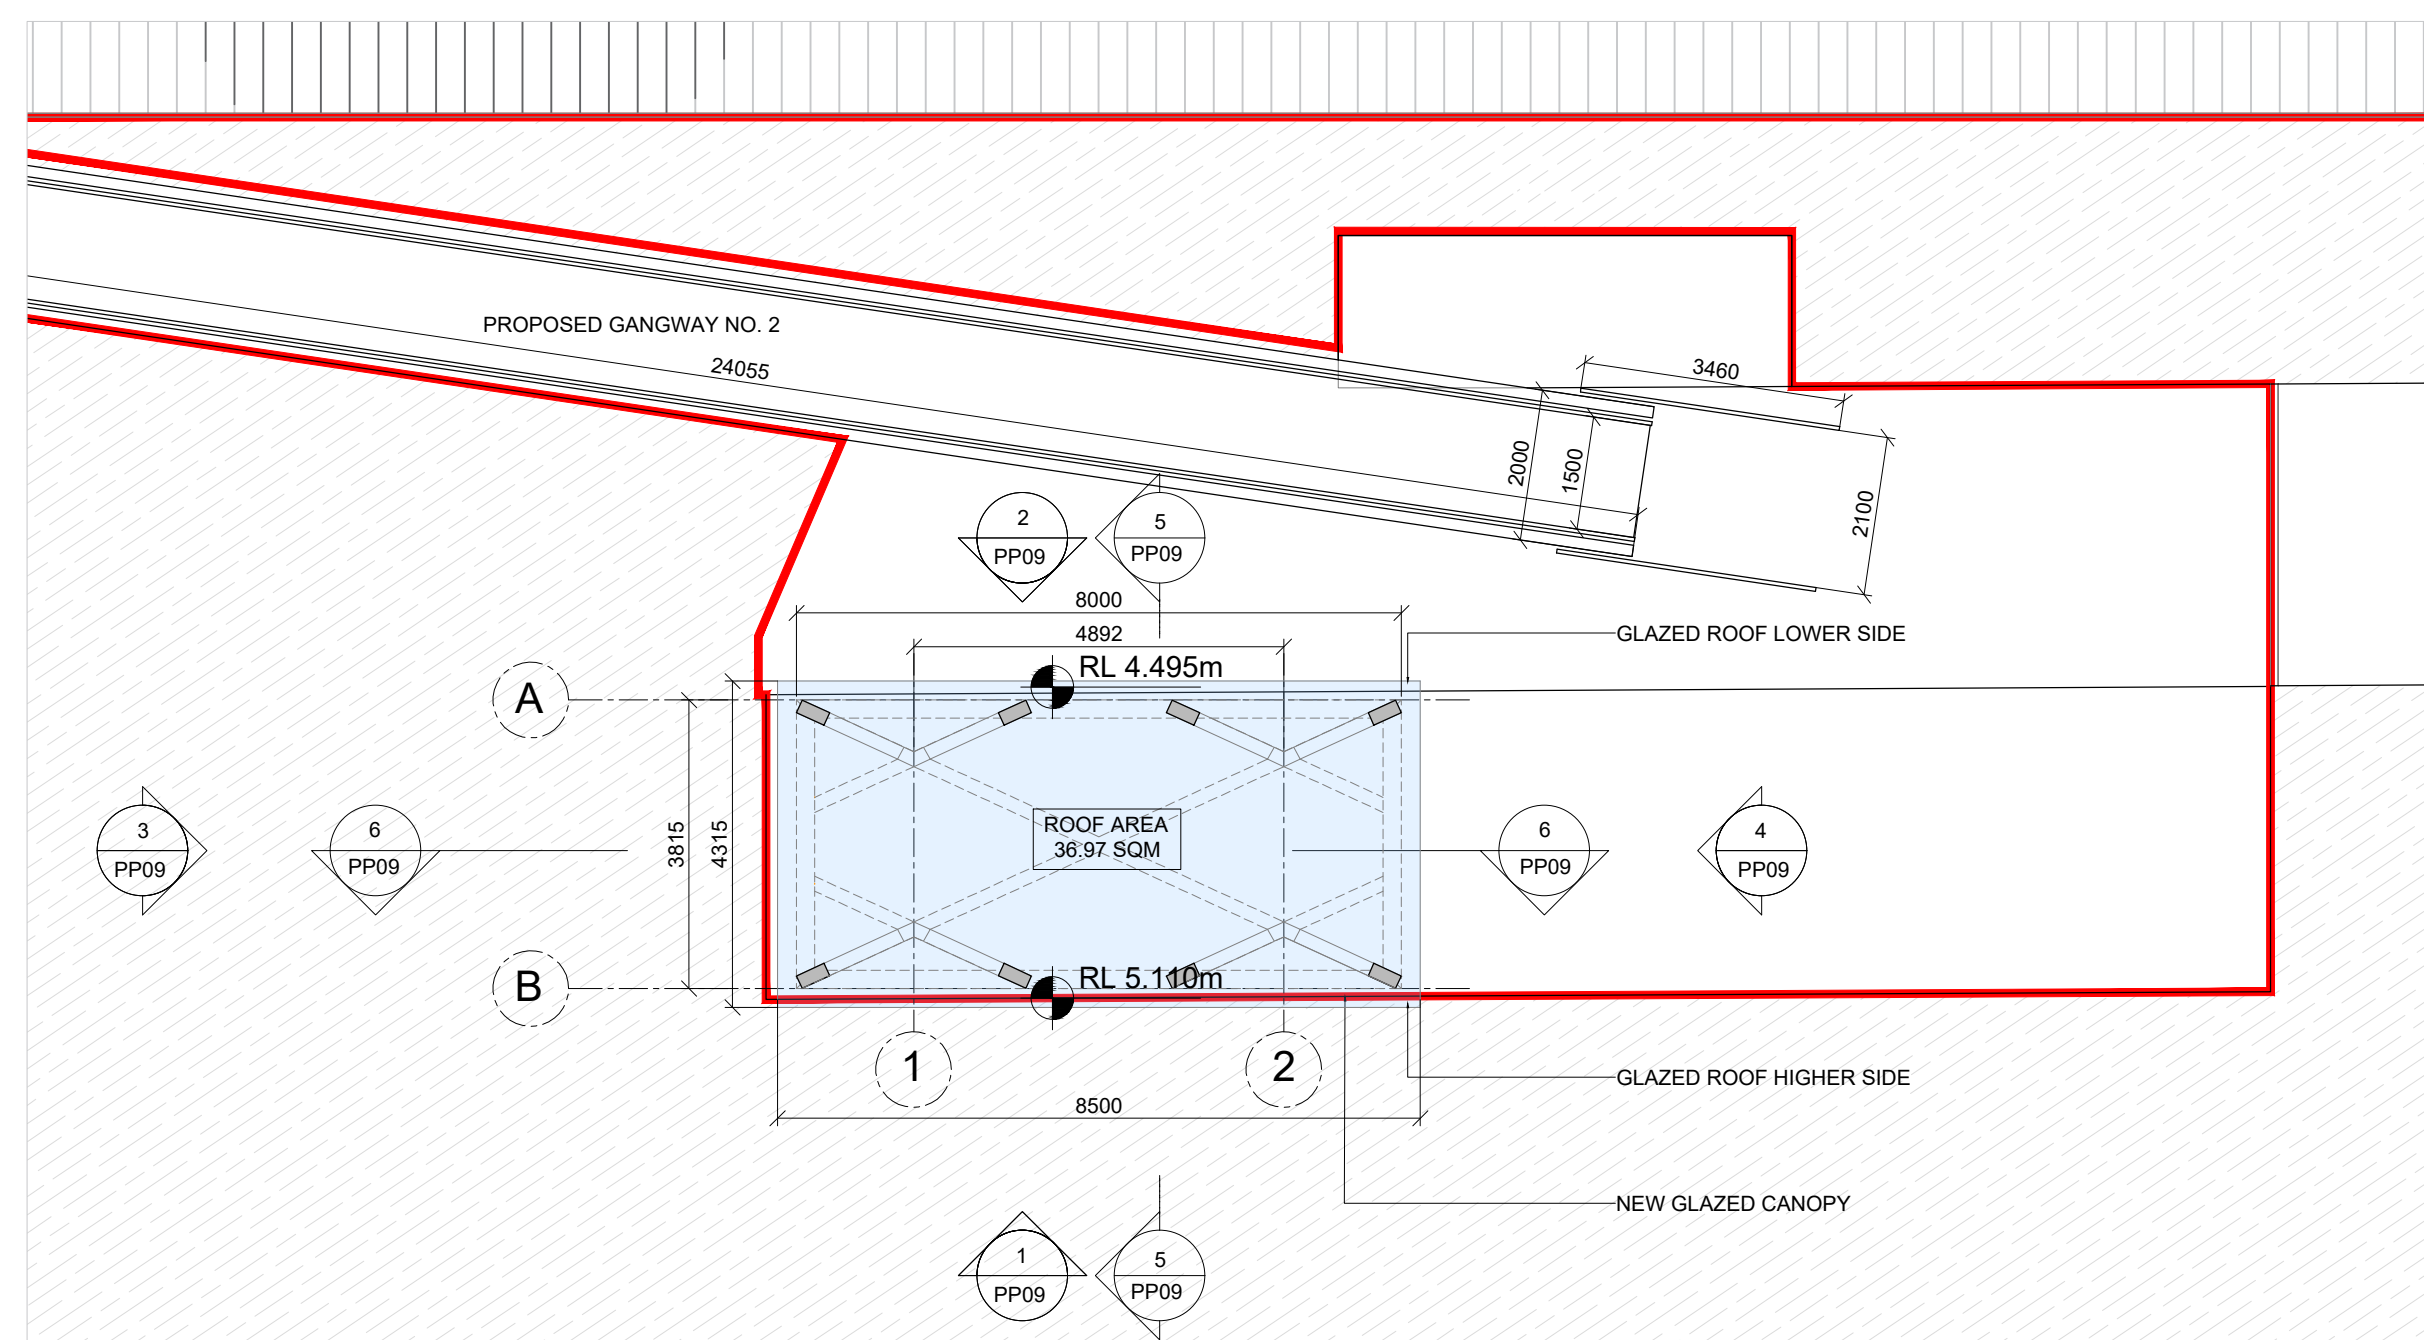


2 PROPOSED CANOPY NO.2 ROOF PLAN  
1 : 100@A1

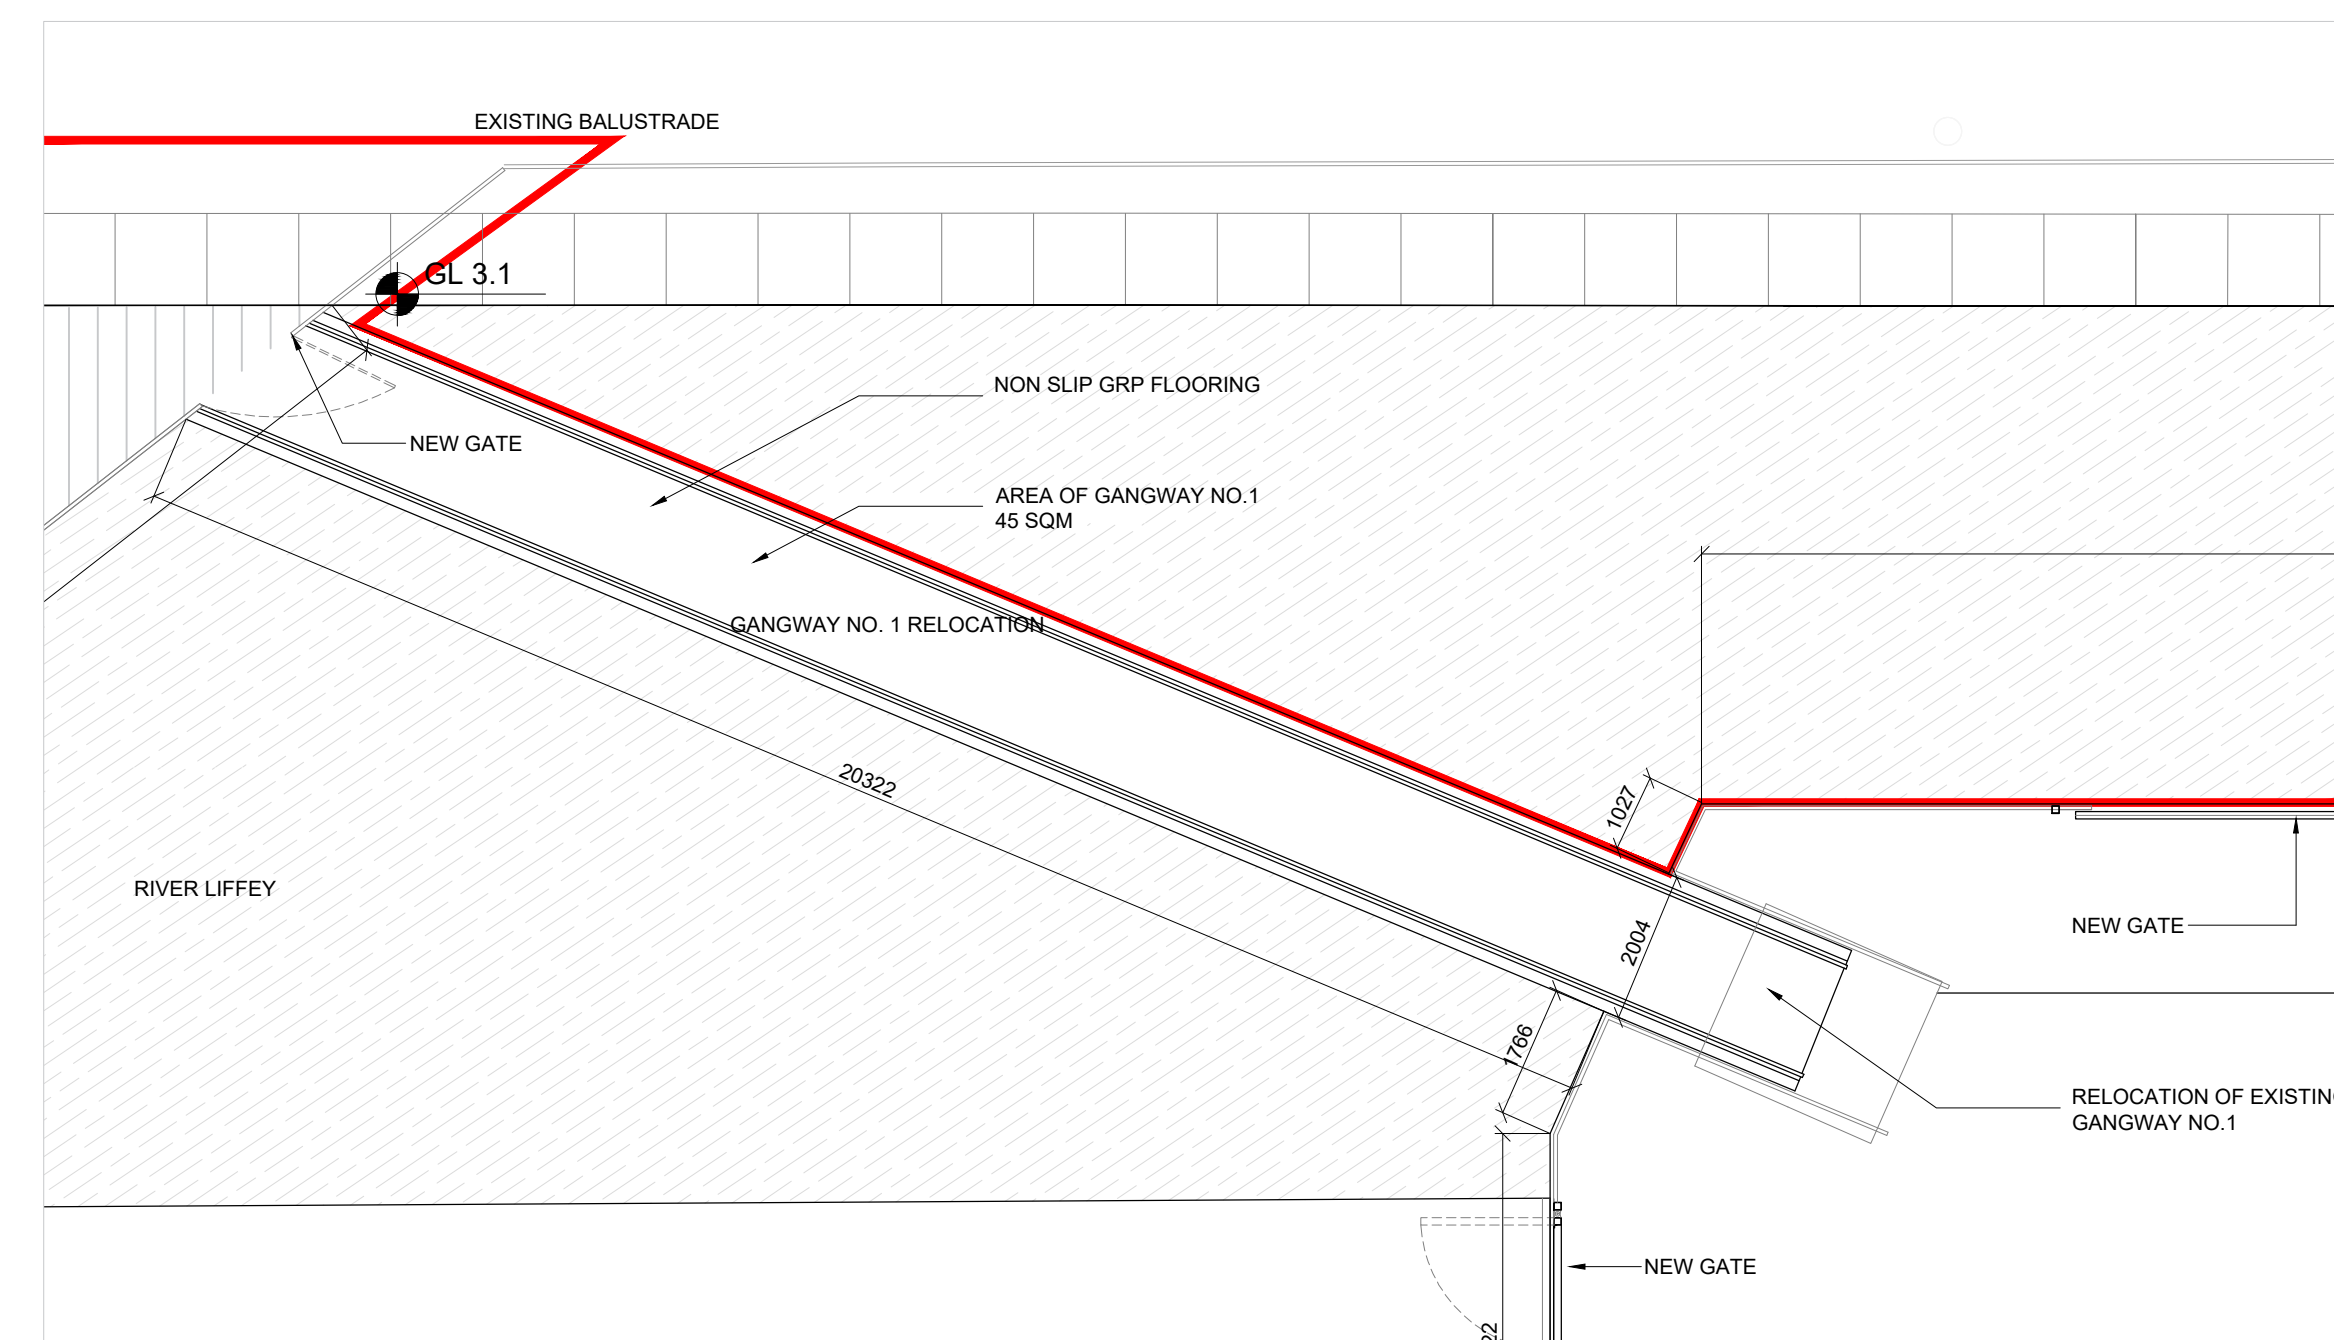

3 PROPOSED GANGWAY NO. 1 FLOOR PLAN  
1 : 100@A1

**LEGEND**

	DRAWING NUMBER SHEET REFERENCE
	LEVEL
	FINISHED FLOOR LEVEL
	APPLICATION BOUNDARY
	EXISTING TREE

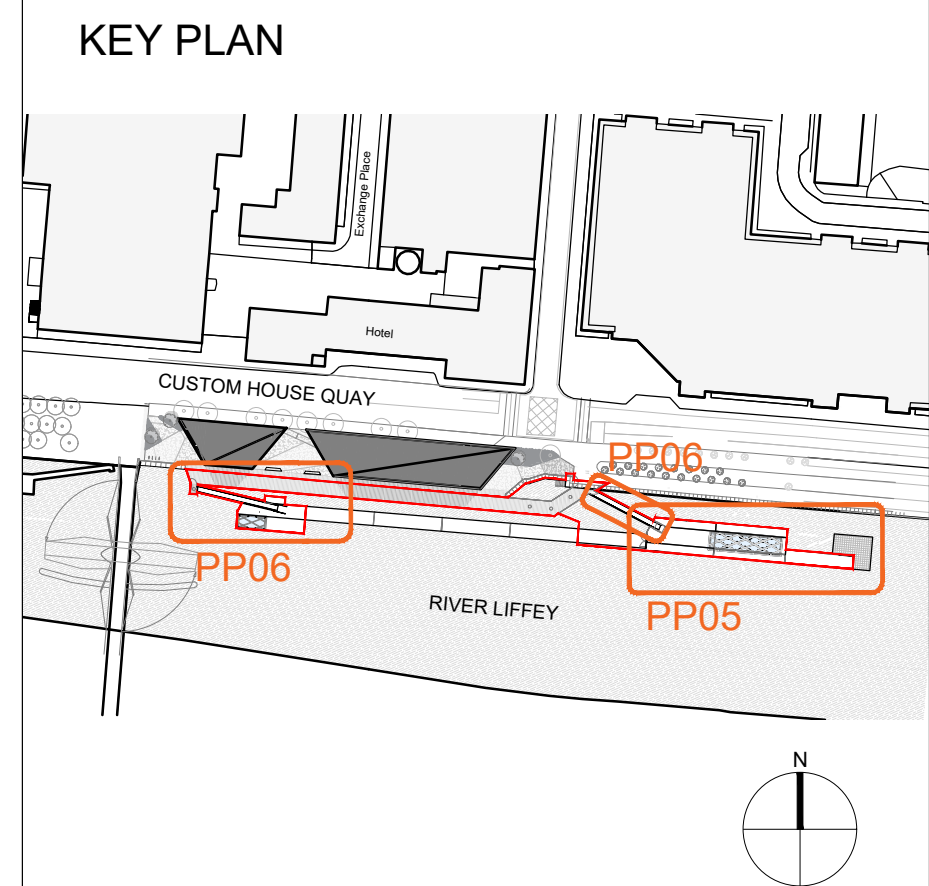

**PART 8 APPLICATION**

- Notes :
- ALL LEVELS (IN METERS) RELATE TO ORDNANCE DATUM.
  - DIMENSIONS IN MILLIMETERS. FIGURED DIMENSIONS ONLY TO BE USED. DO NOT SCALE FROM DRAWING.
  - ALL DIMENSIONS TO BE CHECKED ON SITE WITH THE ARCHITECT TO BE NOTIFIED OF ANY DISCREPANCIES.
  - DRAWINGS FOR PLANNING PURPOSES ONLY. NOT TO BE USED FOR CONSTRUCTION.
  - ALL WORK TO BE CARRIED OUT IN ACCORDANCE WITH THE CURRENT BUILDING REGULATIONS.
  - THIS DRAWING IS TO BE READ IN CONJUNCTION WITH THE RELEVANT STRUCTURAL ENGINEERS AND M&E ENGINEERS DRAWINGS AND SPECIFICATIONS.
  - INTERNAL LAYOUT IS INDICATIVE ONLY.


Revision :	Date :	Description :

Drawing Title : PROPOSED PONTOON CANOPIES AND GANGWAYS FLOOR PLANS - SHEET 2		Rev. : -	Drawing No. : PP06
Date : 12.09.23	Scale : 1:100@A1	Drawn by : FTC	Checked by : OB
Project Title : QUAYSIDE PONTOON CANOPIES AND GANGWAYS		Job No. : 1831	


**URBAN AGENCY** 29-31 WILLIAM STREET SOUTH,  
DUBLIN 2, D02 EF22, IRELAND  
T: 01 672 5907  
E: dublin@urban-agency.com

© THIS DRAWING IS COPYRIGHT. DO NOT SCALE. USE FIGURED DIMENSIONS ONLY.



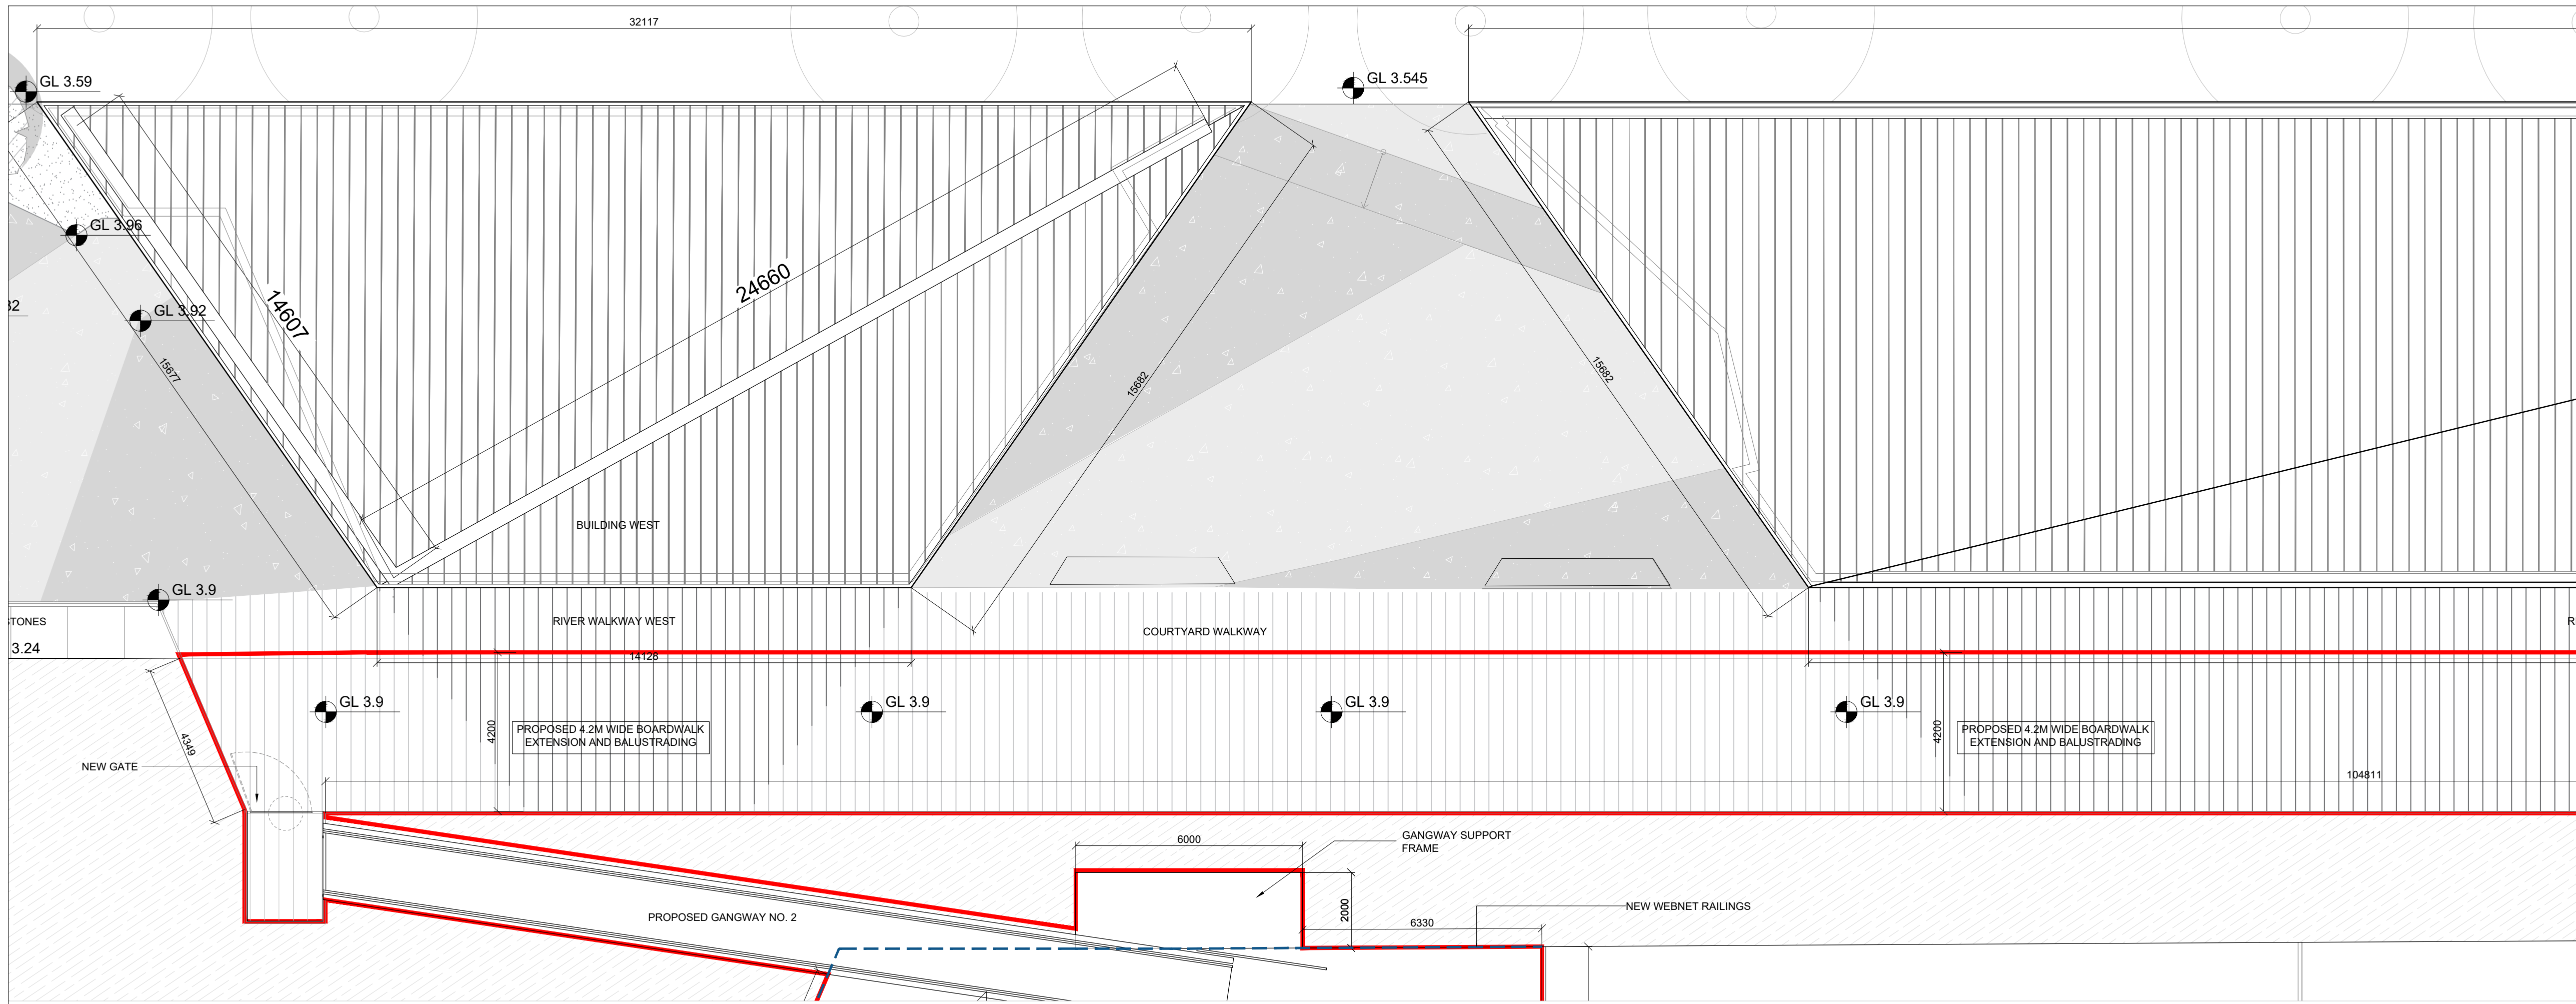


1 PROPOSED BOARDWALK FLOOR PLAN  
1 : 100@A1

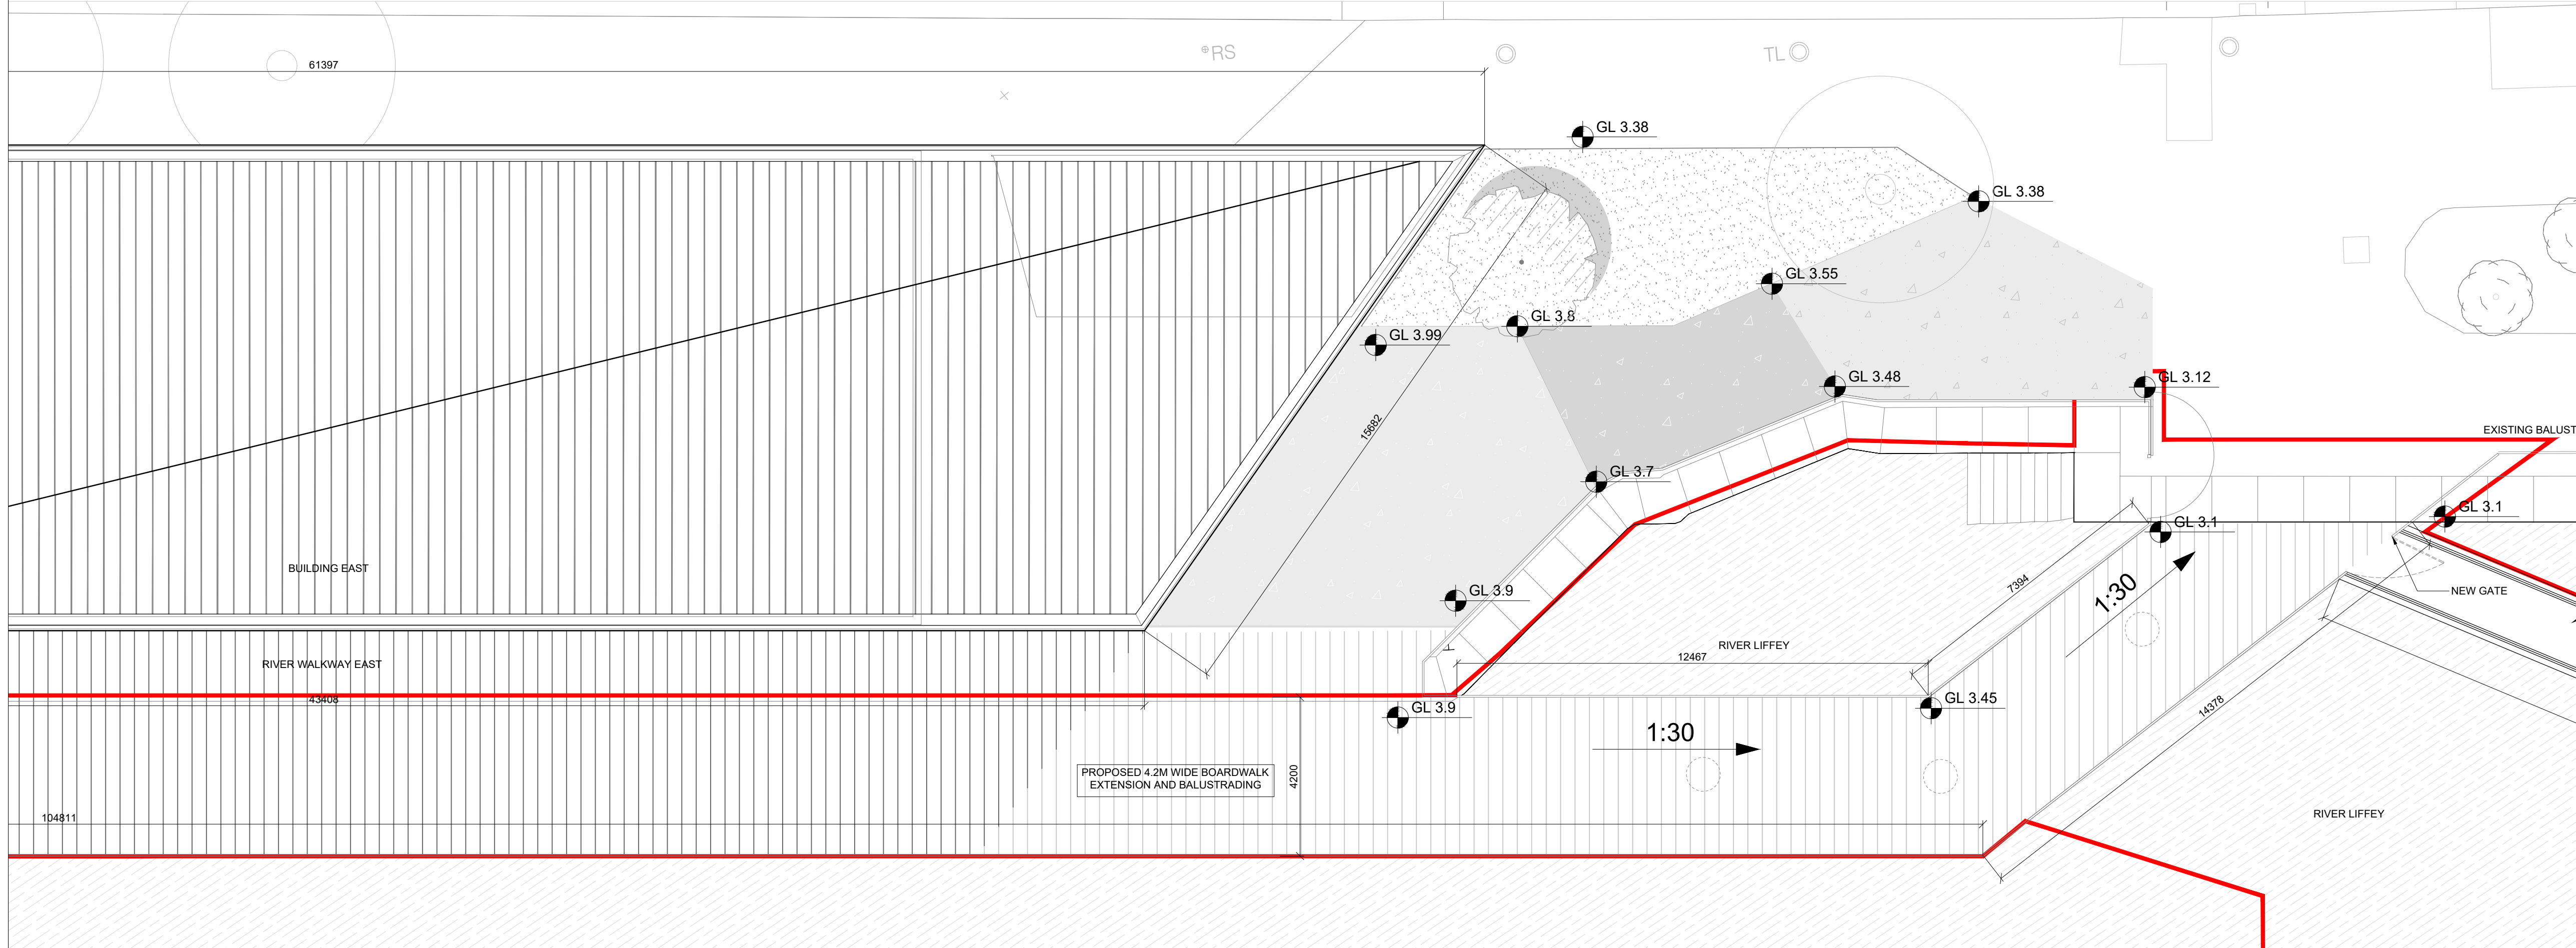

2 PROPOSED BOARDWALK FLOOR PLAN  
1 : 100@A1

- LEGEND**
- 01 DRAWING NUMBER
  - PP-01 SHEET REFERENCE
  - +0.00 LEVEL
  - FFL +0.00 FINISHED FLOOR LEVEL
  - APPLICATION BOUNDARY
  - EXISTING TREE

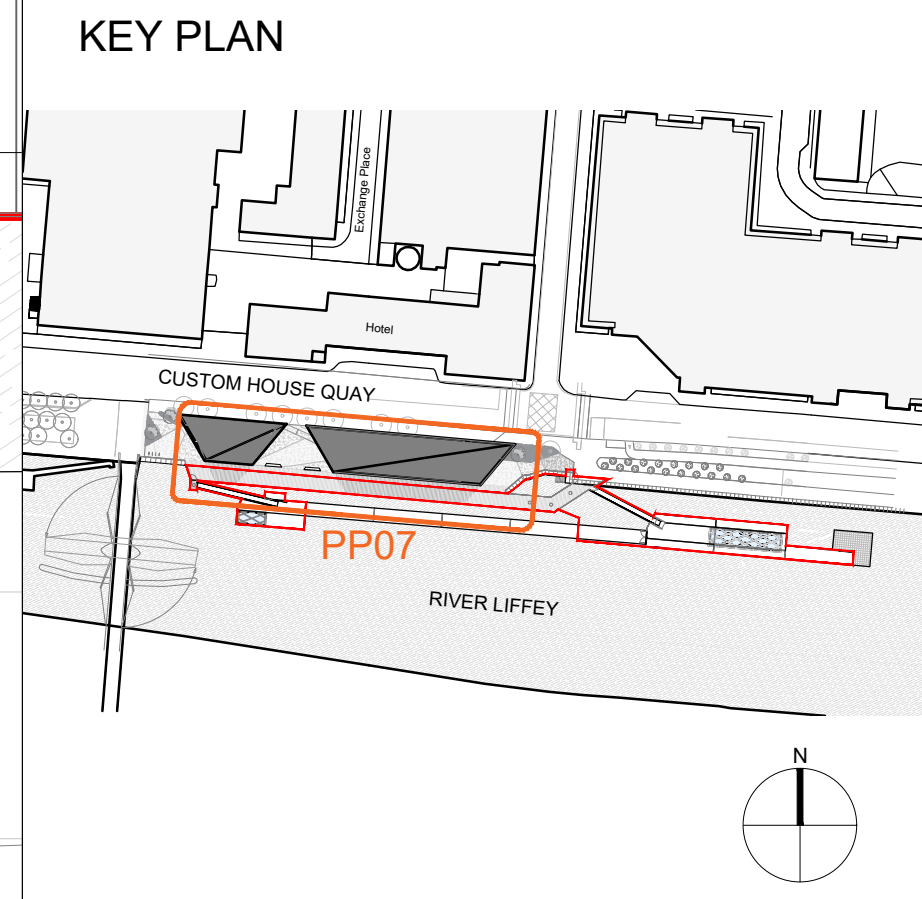

**PART 8 APPLICATION**

- Notes:
1. ALL LEVELS (IN METERS) RELATE TO ORDNANCE DATUM.
  2. DIMENSIONS IN MILLIMETERS. FIGURED DIMENSIONS ONLY TO BE USED. DO NOT SCALE FROM DRAWING.
  3. ALL DIMENSIONS TO BE CHECKED ON SITE WITH THE ARCHITECT TO BE NOTIFIED OF ANY DISCREPANCIES.
  4. DRAWINGS FOR PLANNING PURPOSES ONLY. NOT TO BE USED FOR CONSTRUCTION.
  5. ALL WORK TO BE CARRIED OUT IN ACCORDANCE WITH THE CURRENT BUILDING REGULATIONS.
  6. THIS DRAWING IS TO BE READ IN CONJUNCTION WITH THE RELEVANT STRUCTURAL ENGINEERS AND M&E ENGINEERS DRAWINGS AND SPECIFICATIONS.
  7. INTERNAL LAYOUT IS INDICATIVE ONLY.


Revision	Date	Description

Drawing Title : PROPOSED EXTENDED BOARDWALK FLOOR PLANS		Rev. : -	Drawing No. : PP07
Date : 12.09.23	Scale : 1:100@A1	Drawn by : FTC	Checked by : OB
Project Title : QUAYSIDE PONTOON CANOPIES AND GANGWAYS			Job No. : 1831




General Notes


1. ALL LEVELS (IN METERS) RELATE TO ORDANCE DATUM.
2. DIMENSIONS IN MILLIMETERS. FIGURED DIMENSIONS ONLY TO BE USED. DO NOT SCALE FROM DRAWING.
3. ALL DIMENSIONS TO BE CHECKED ON SITE WITH THE ARCHITECT TO BE NOTIFIED OF ANY DISCREPANCIES.
4. DRAWINGS FOR PLANNING PURPOSES ONLY. NOT TO BE USED FOR CONSTRUCTION.
5. ALL WORK TO BE CARRIED OUT IN ACCORDANCE WITH THE CURRENT BUILDING REGULATIONS.
6. THIS DRAWING IS TO BE READ IN CONJUNCTION WITH THE RELEVANT STRUCTURAL ENGINEERS AND M&E ENGINEERS DRAWINGS AND SPECIFICATIONS.
7. INTERNAL LAYOUT IS INDICATIVE ONLY.

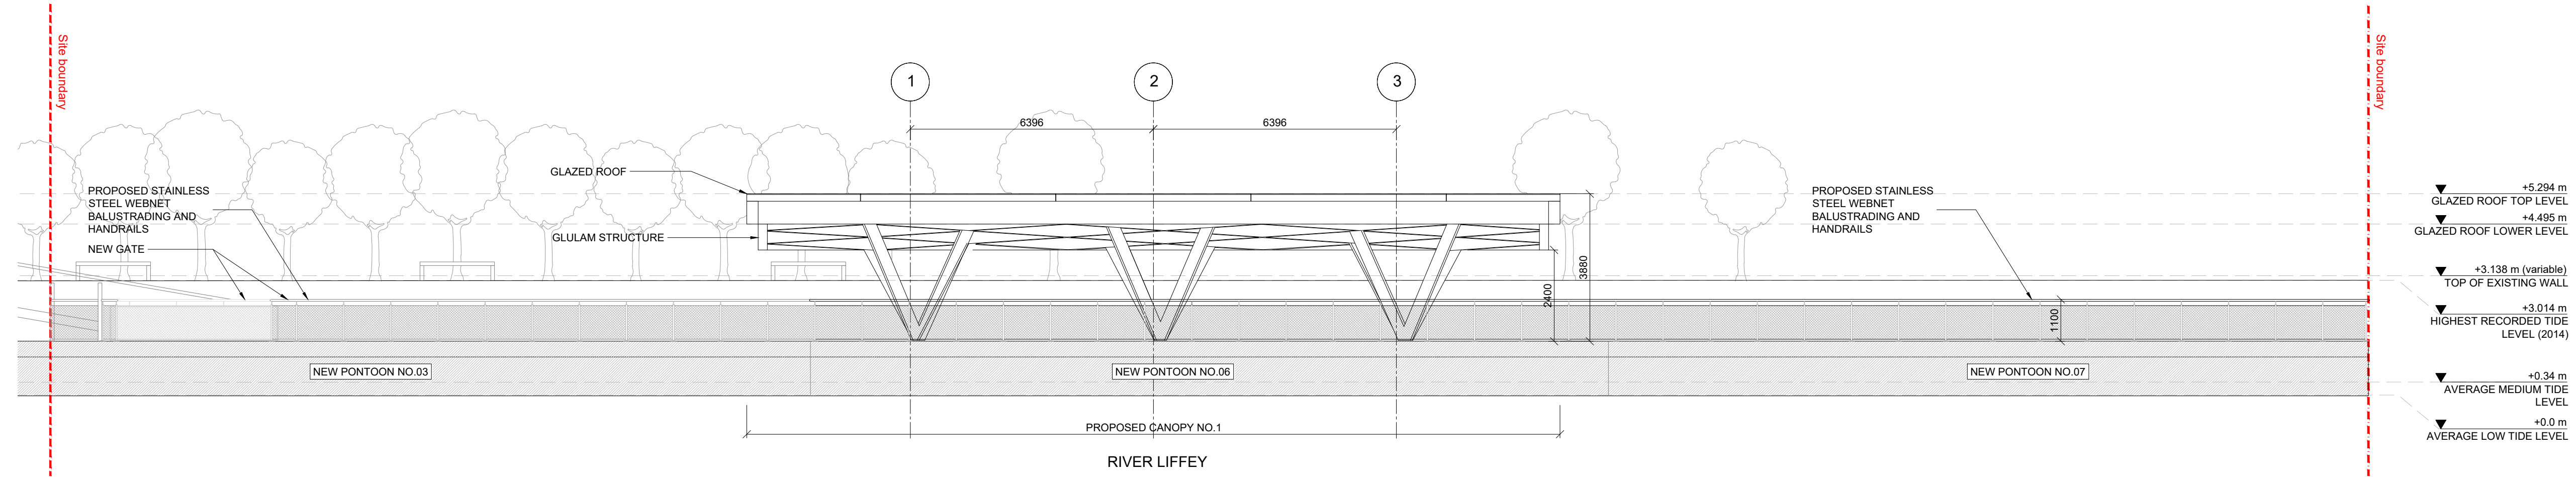


ELEVATION 1  
1 : 100@A0

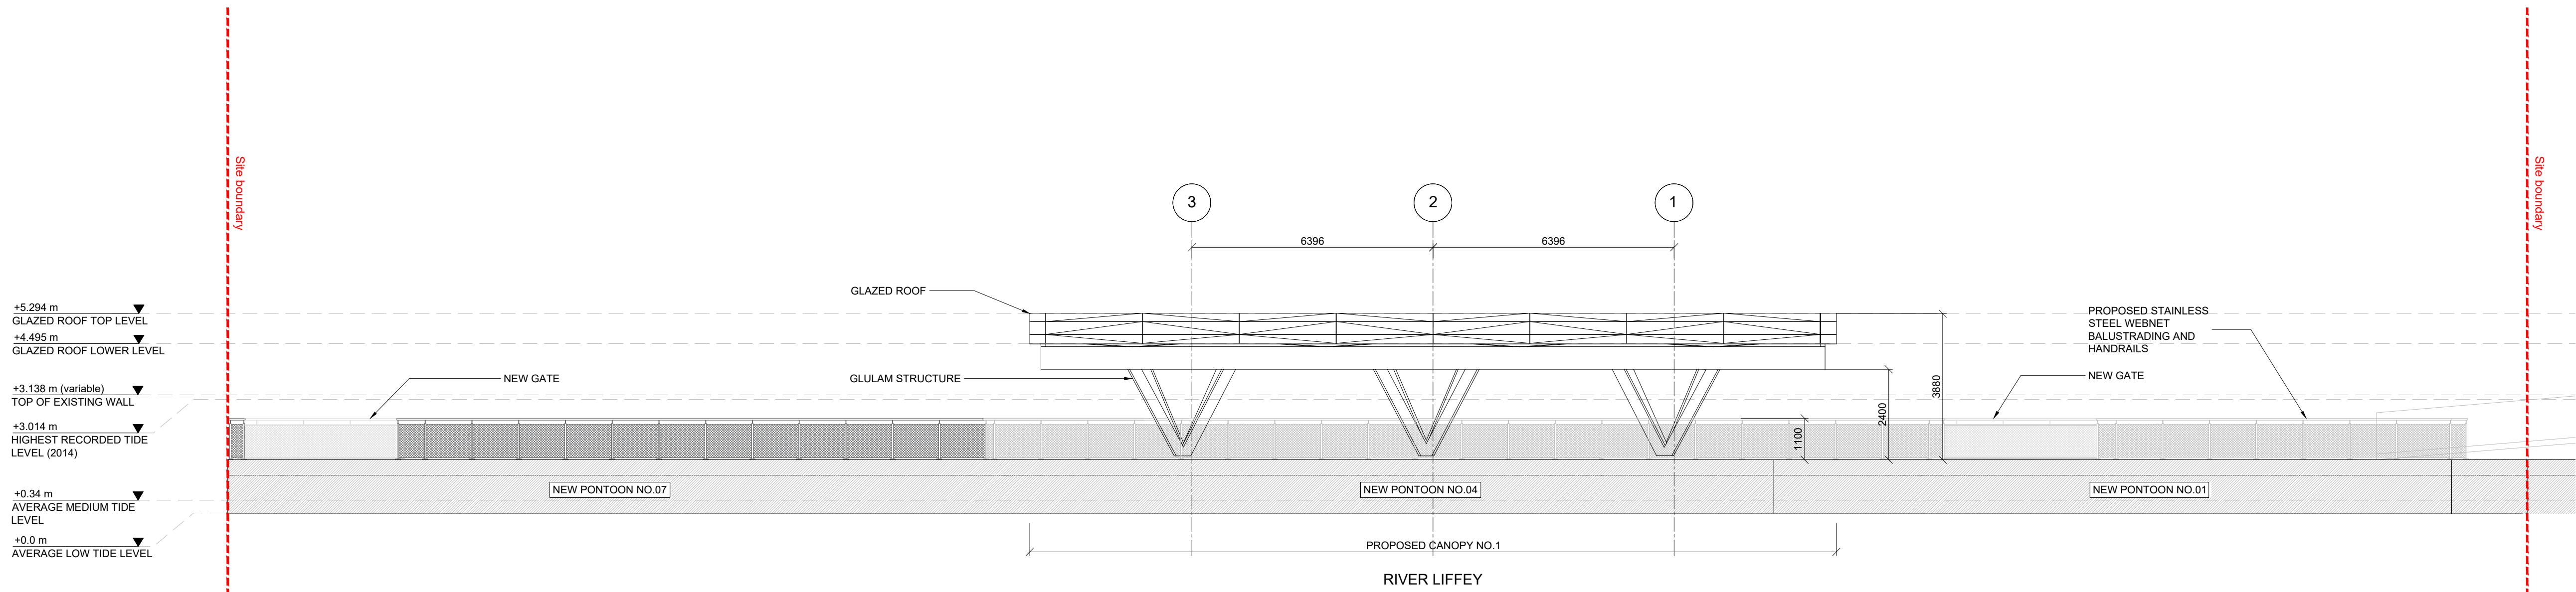


ELEVATION 2  
1 : 100@A0

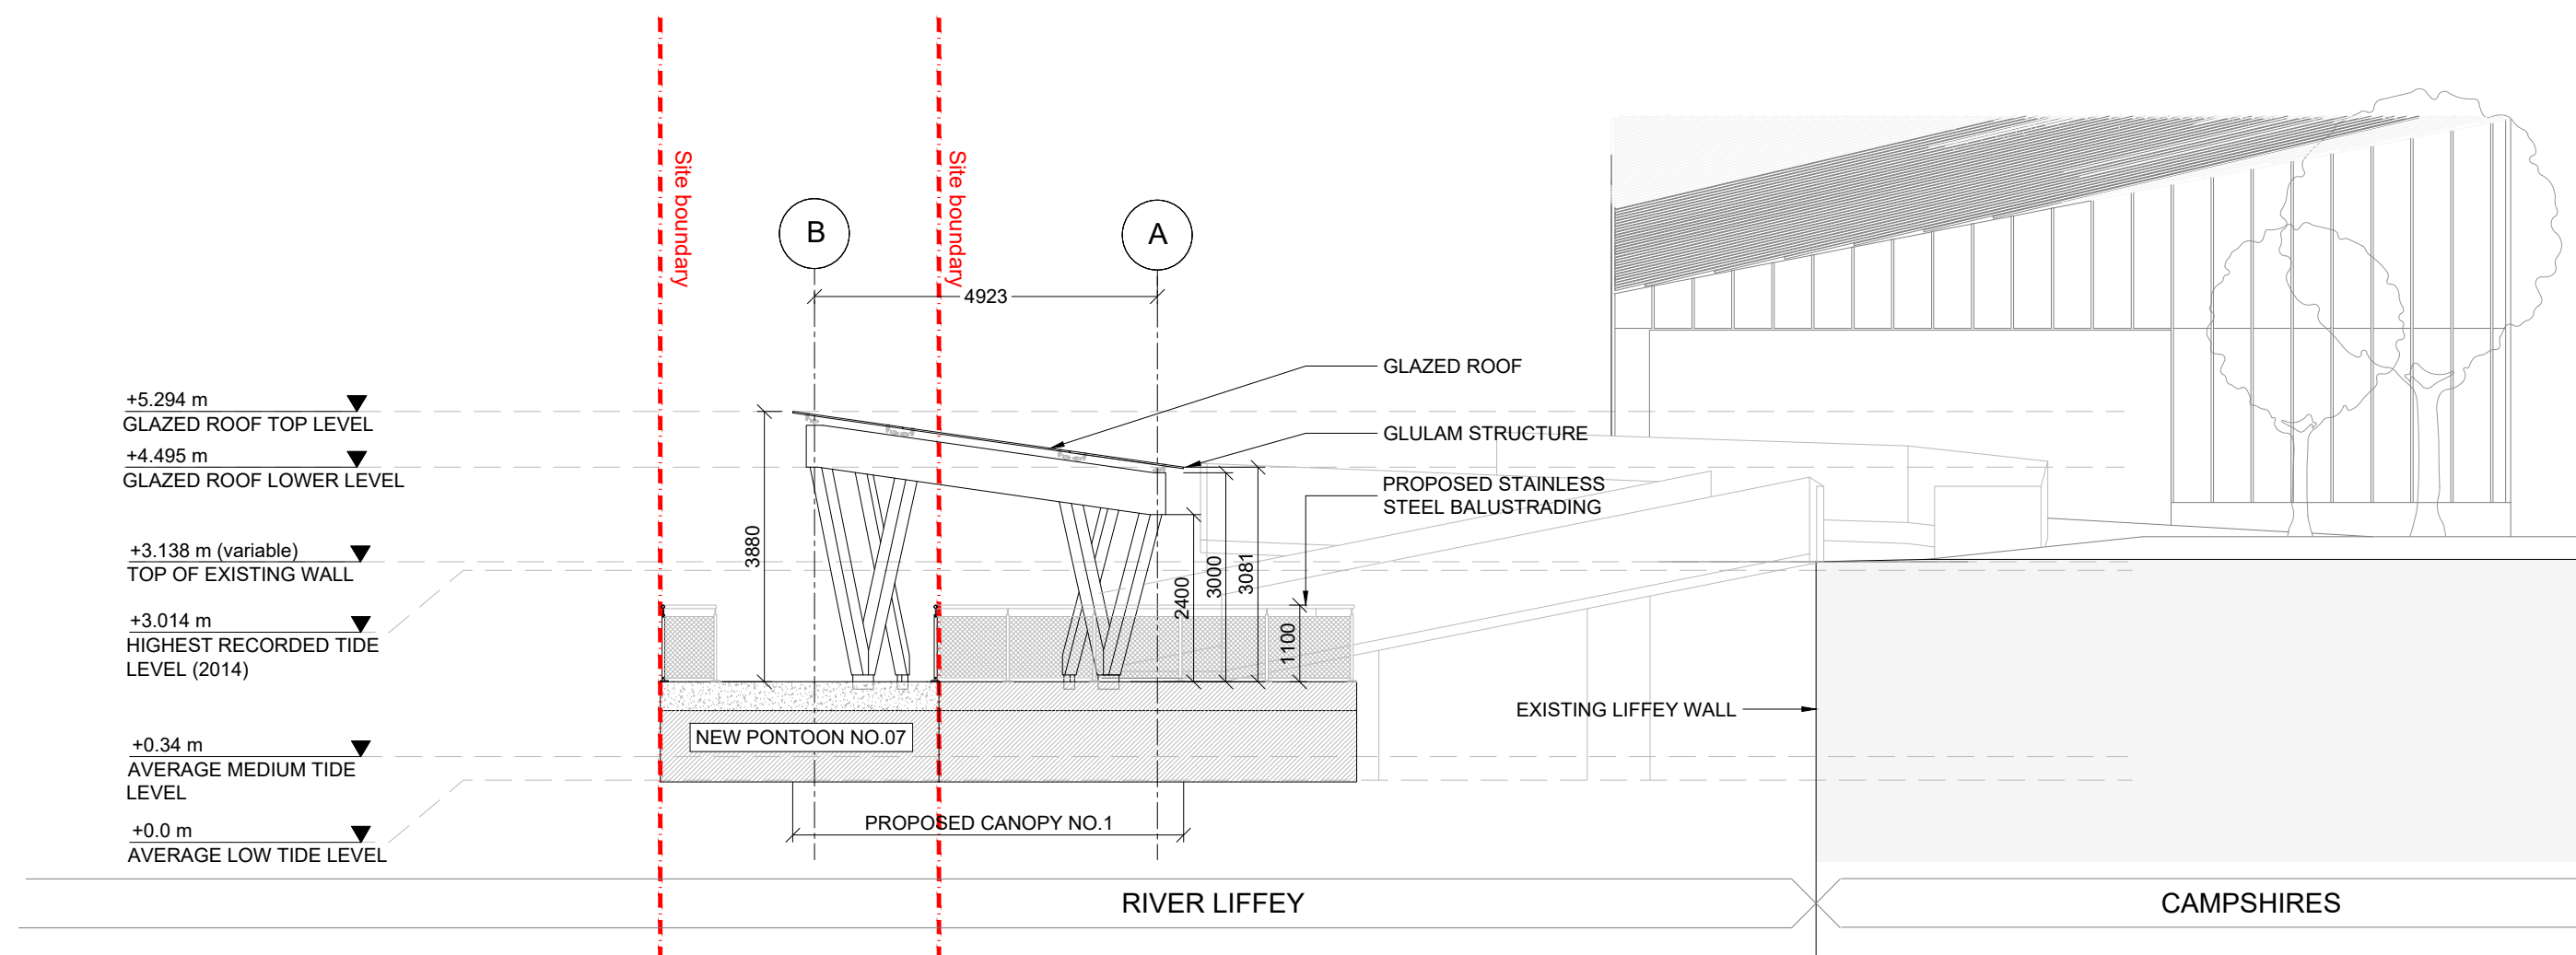


SECTION 1  
1 : 100@A0

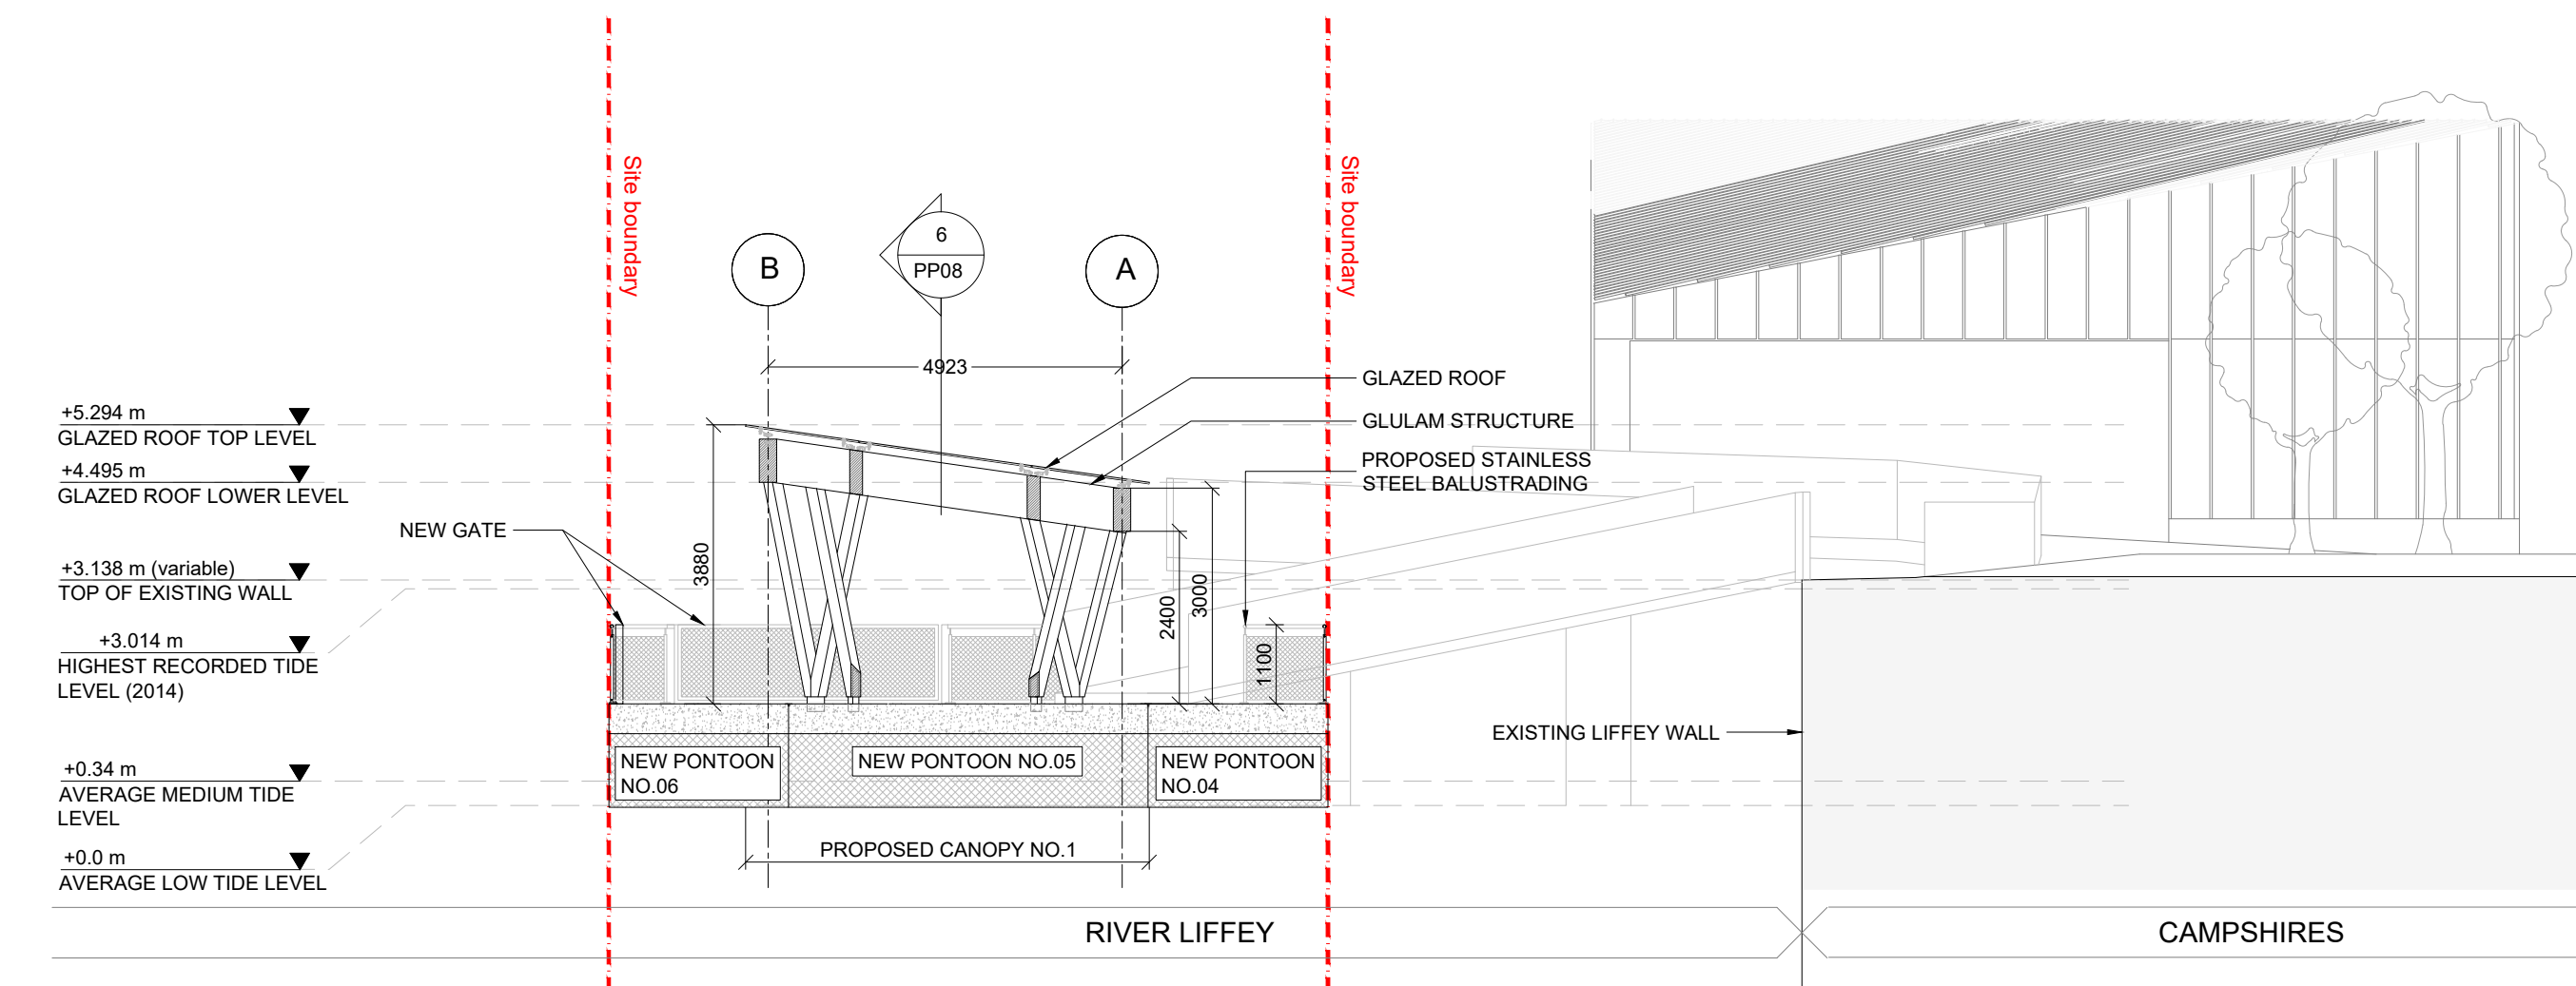

SECTION 2  
1 : 100@A0

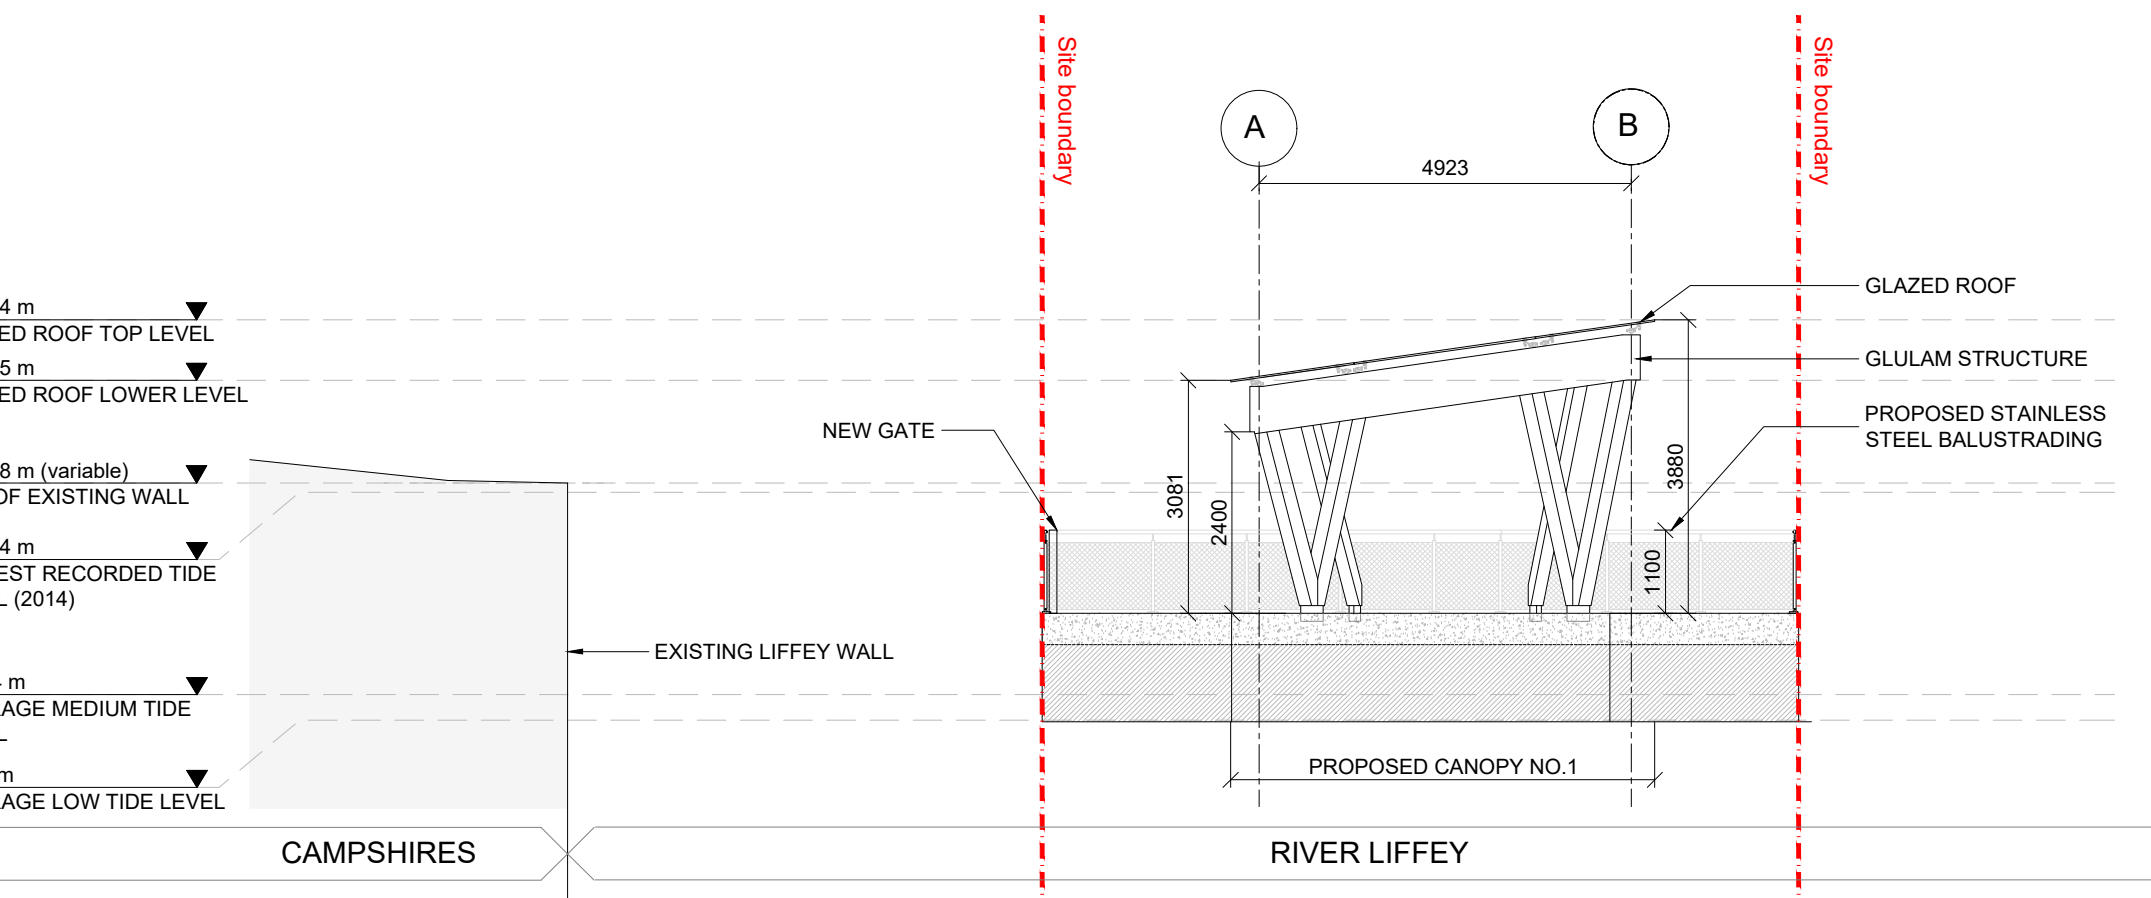


SECTION 3  
1 : 100@A0

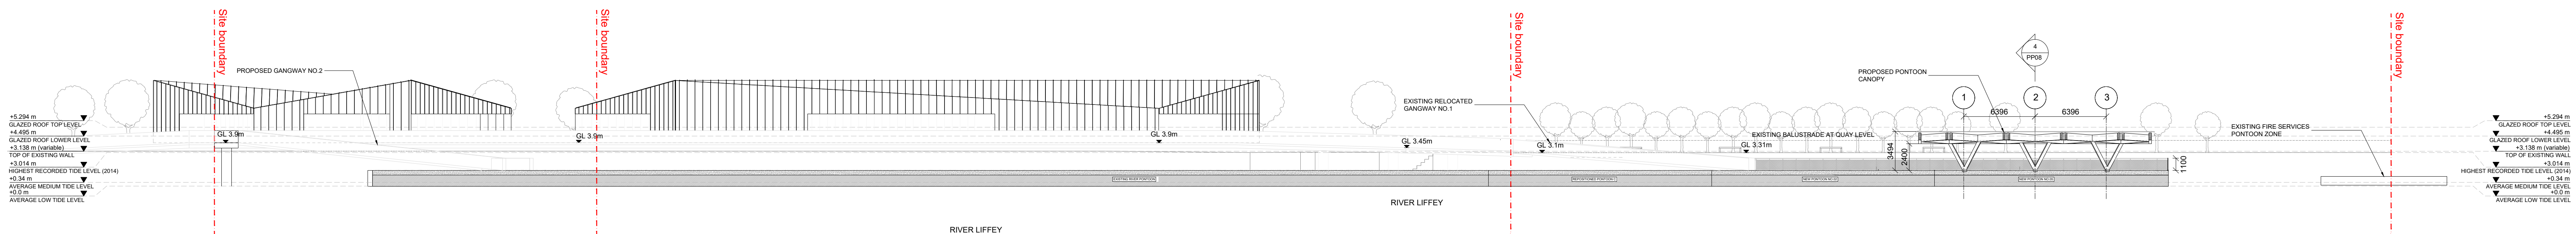

SECTION 4  
1 : 250@A0

KEY PLAN

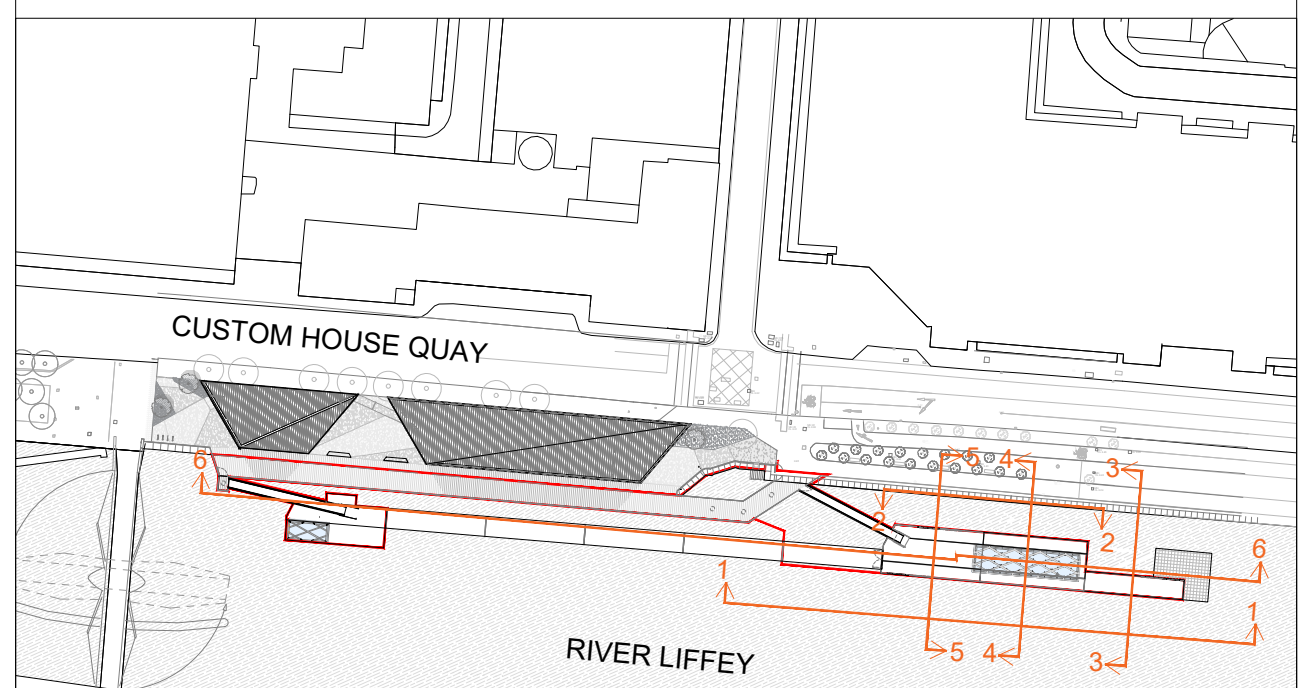

PART 8 APPLICATION

Revision:	Date:	Description:	By:

CYAL50300686 © ORDNANCE SURVEY IRELAND/GOVERNMENT OF IRELAND

Project:	Job No.:
QUAYSIDE PONTOON CANOPIES AND GANGWAYS	1831

Drawing Title:  
Proposed Canopy no.1 Elevations and Sections

Drawing No.: PPO8 Rev. No.:


Date:	Scale:	Drawn By:	Checked By:
12/09/2023	1:100@A0	FTC	OB

Status:	Purpose of Issue:
-	PART 8 APPLICATION




29-31 WILLIAM STREET SOUTH,  
DUBLIN 2, D02 EF22  
IRELAND  
T: +353 1 672 5907  
W: www.urban-agency.com  
E: dublin@urban-agency.com




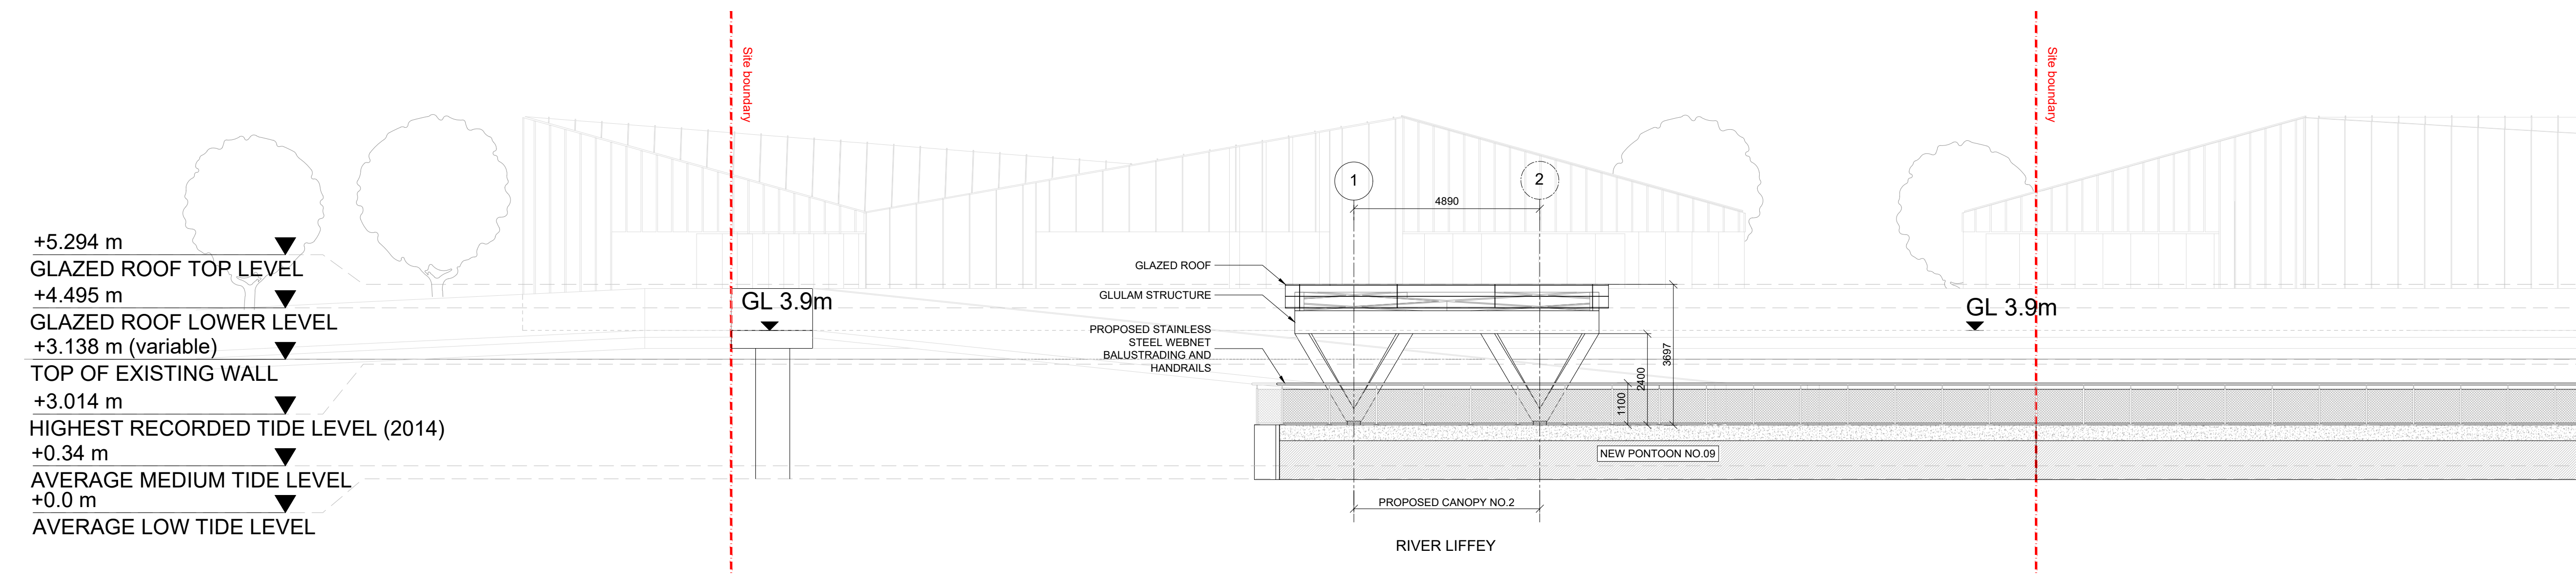


1 ELEVATION 1  
1 : 100@A0

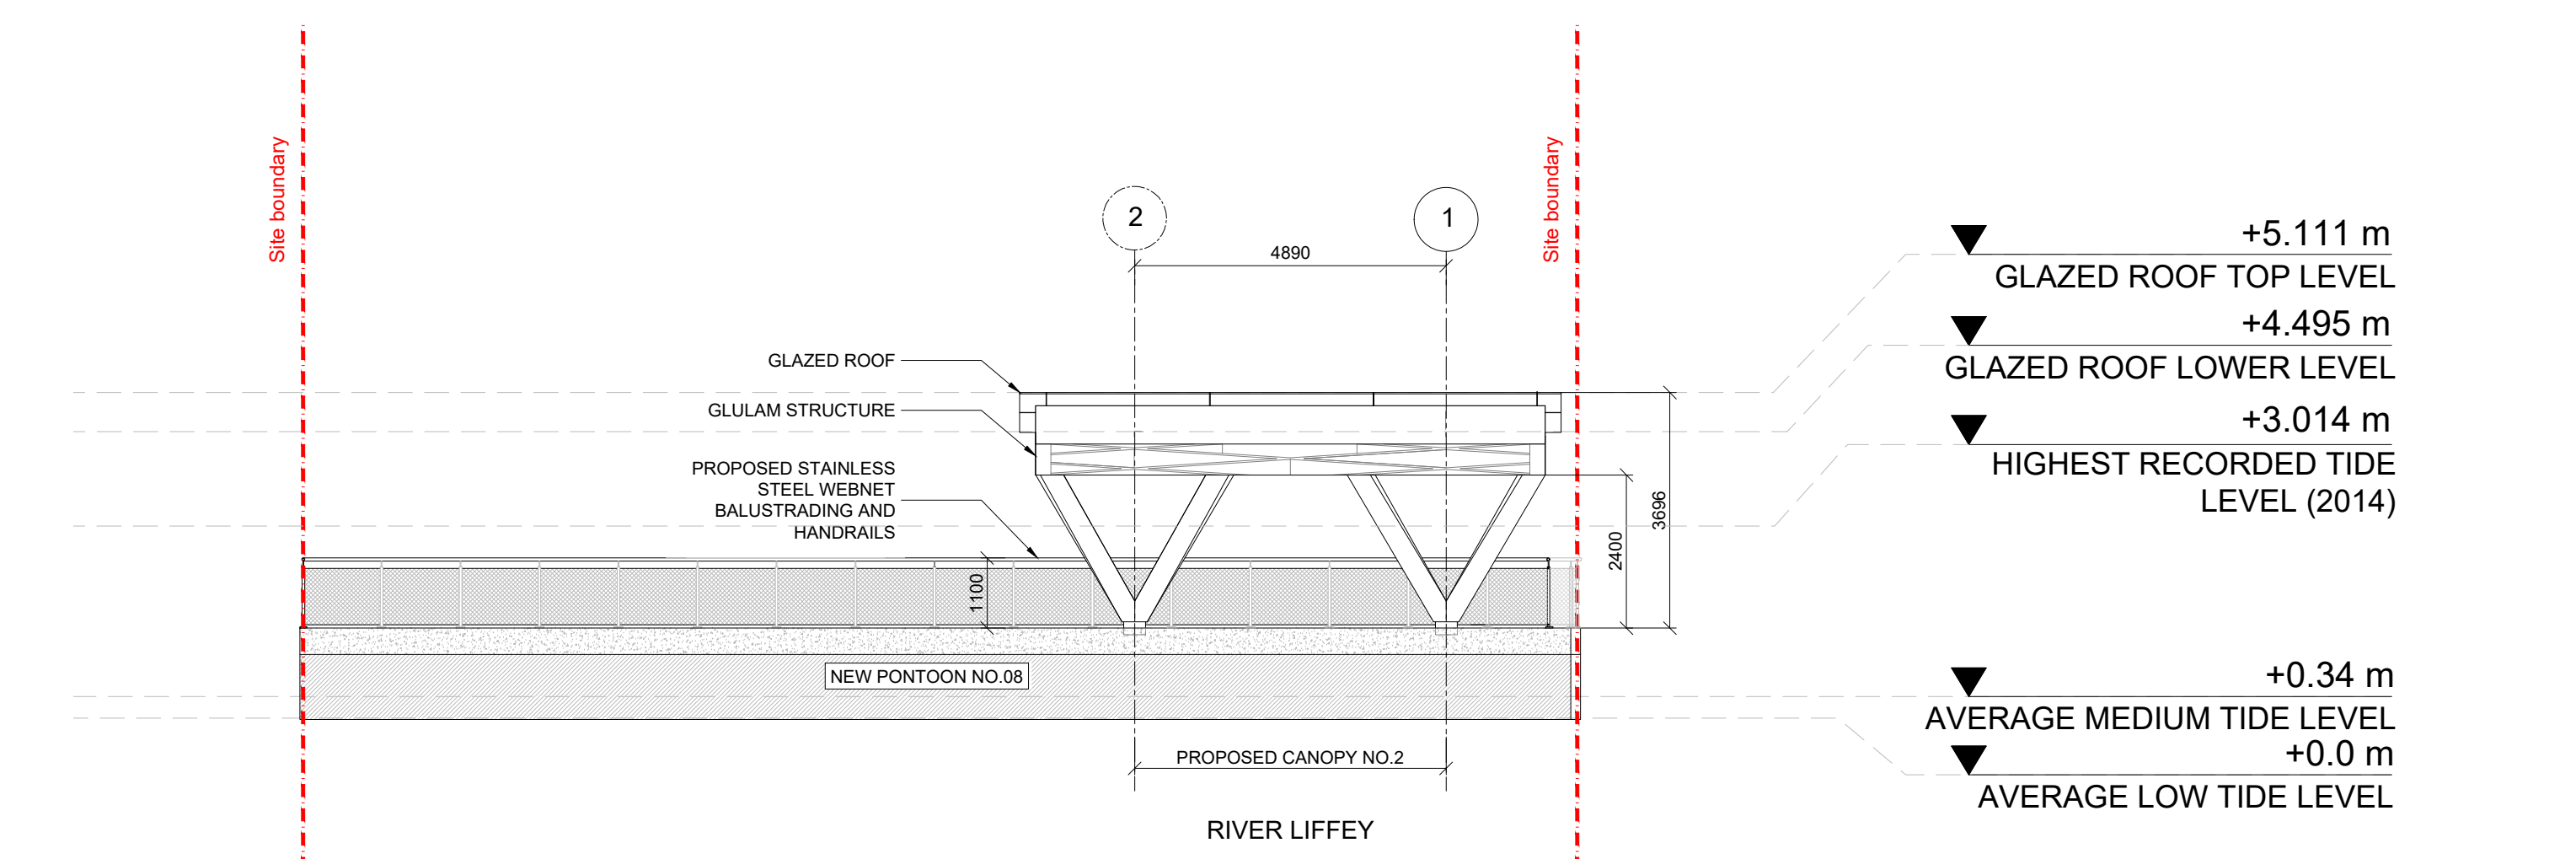


2 ELEVATION 2  
1 : 100@A0

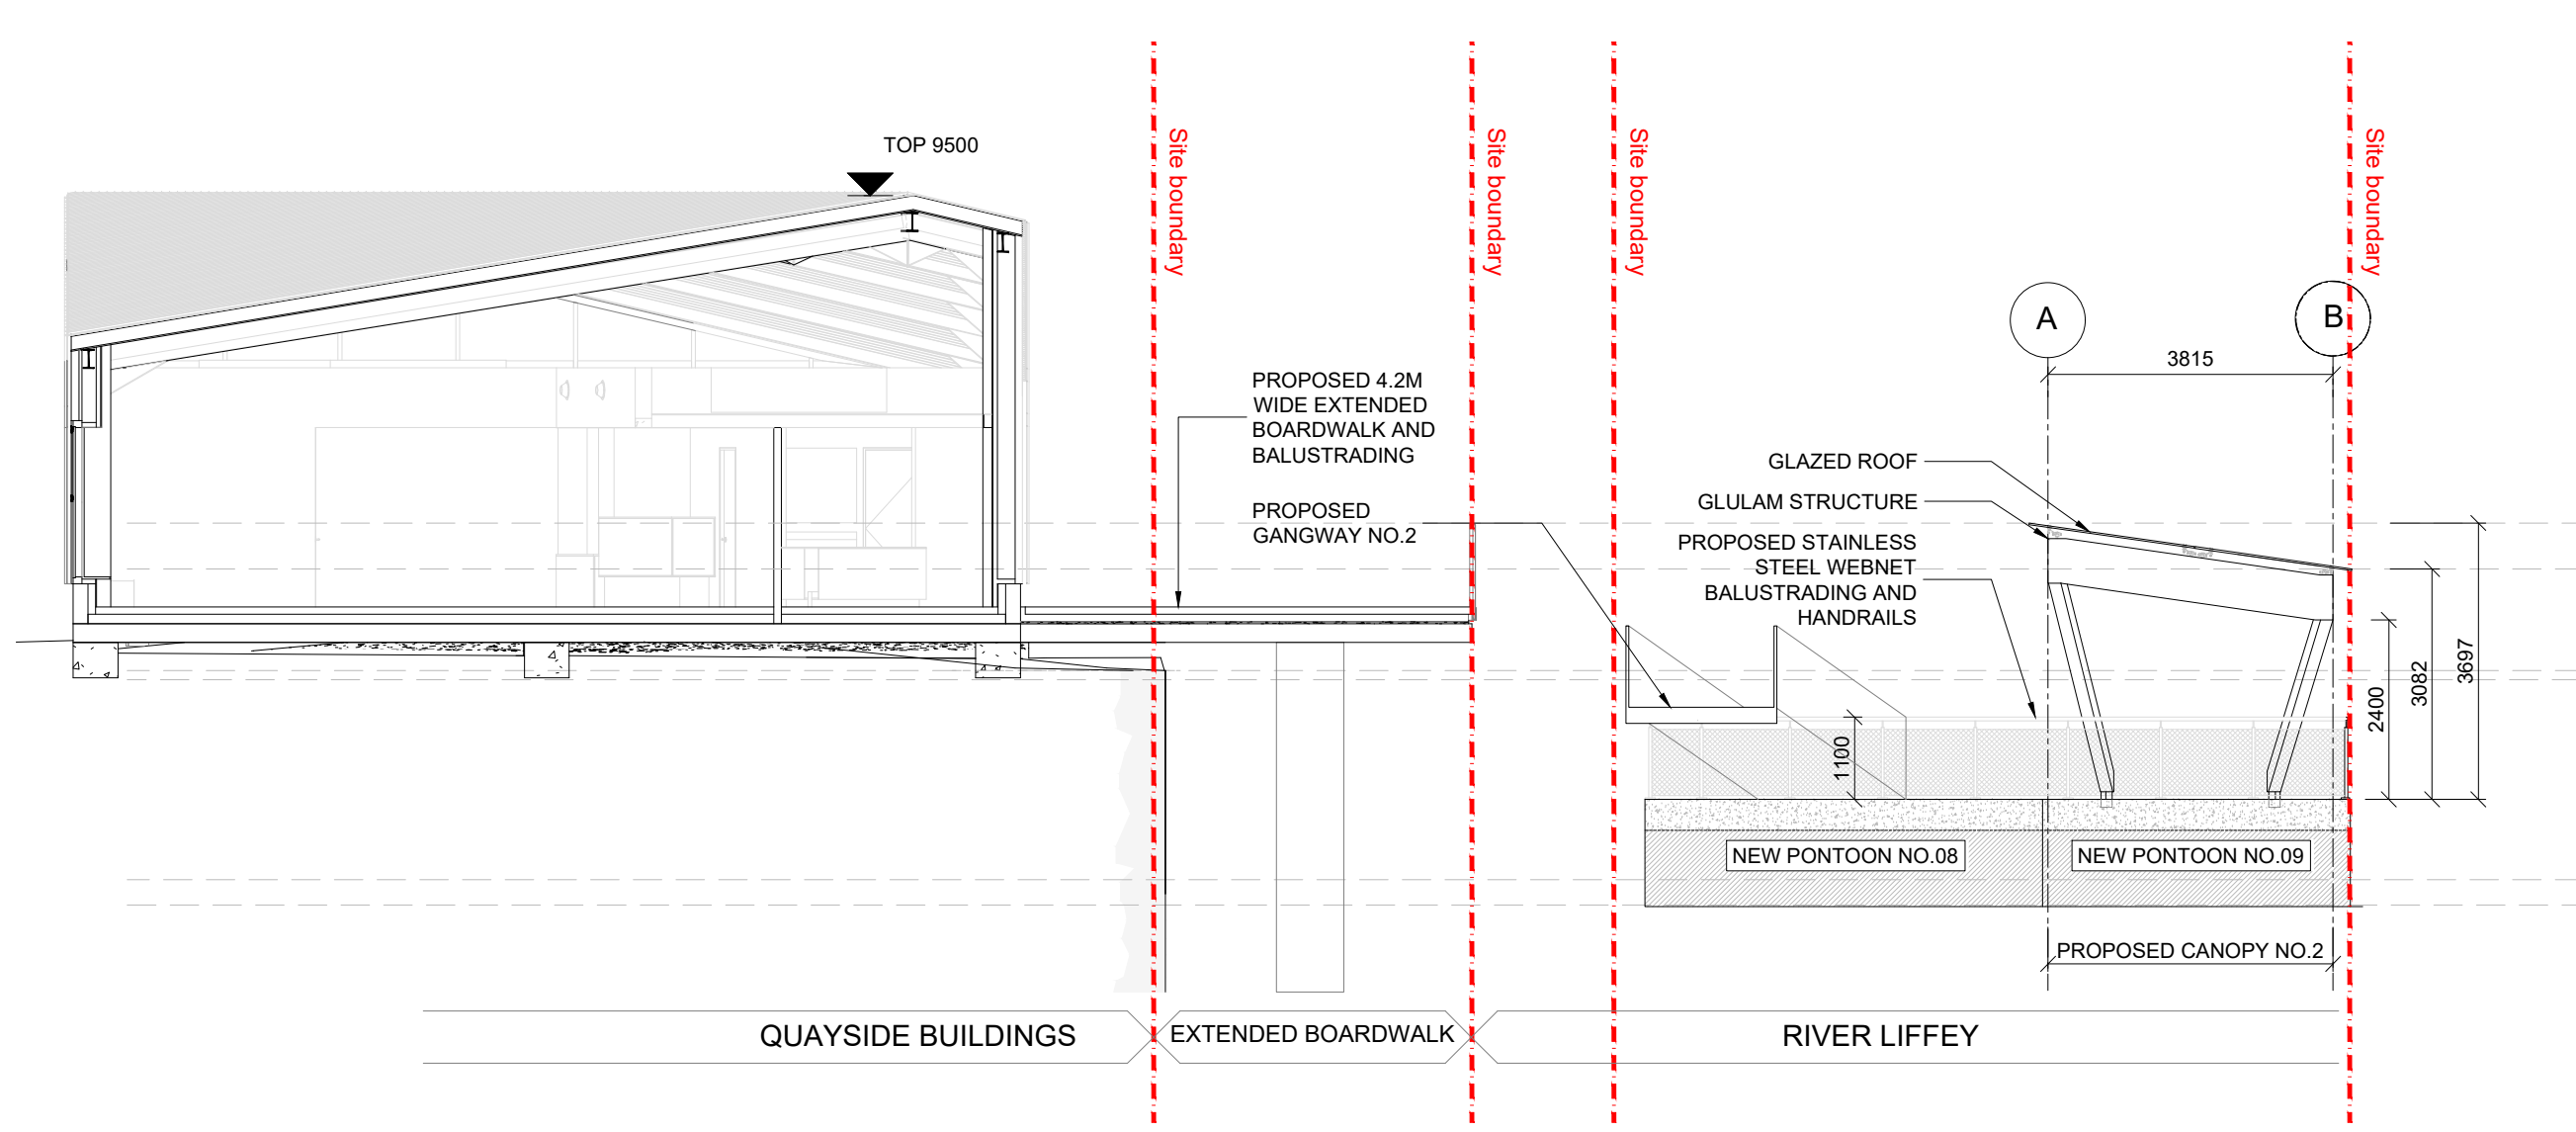


3 ELEVATION 1  
1 : 100@A0

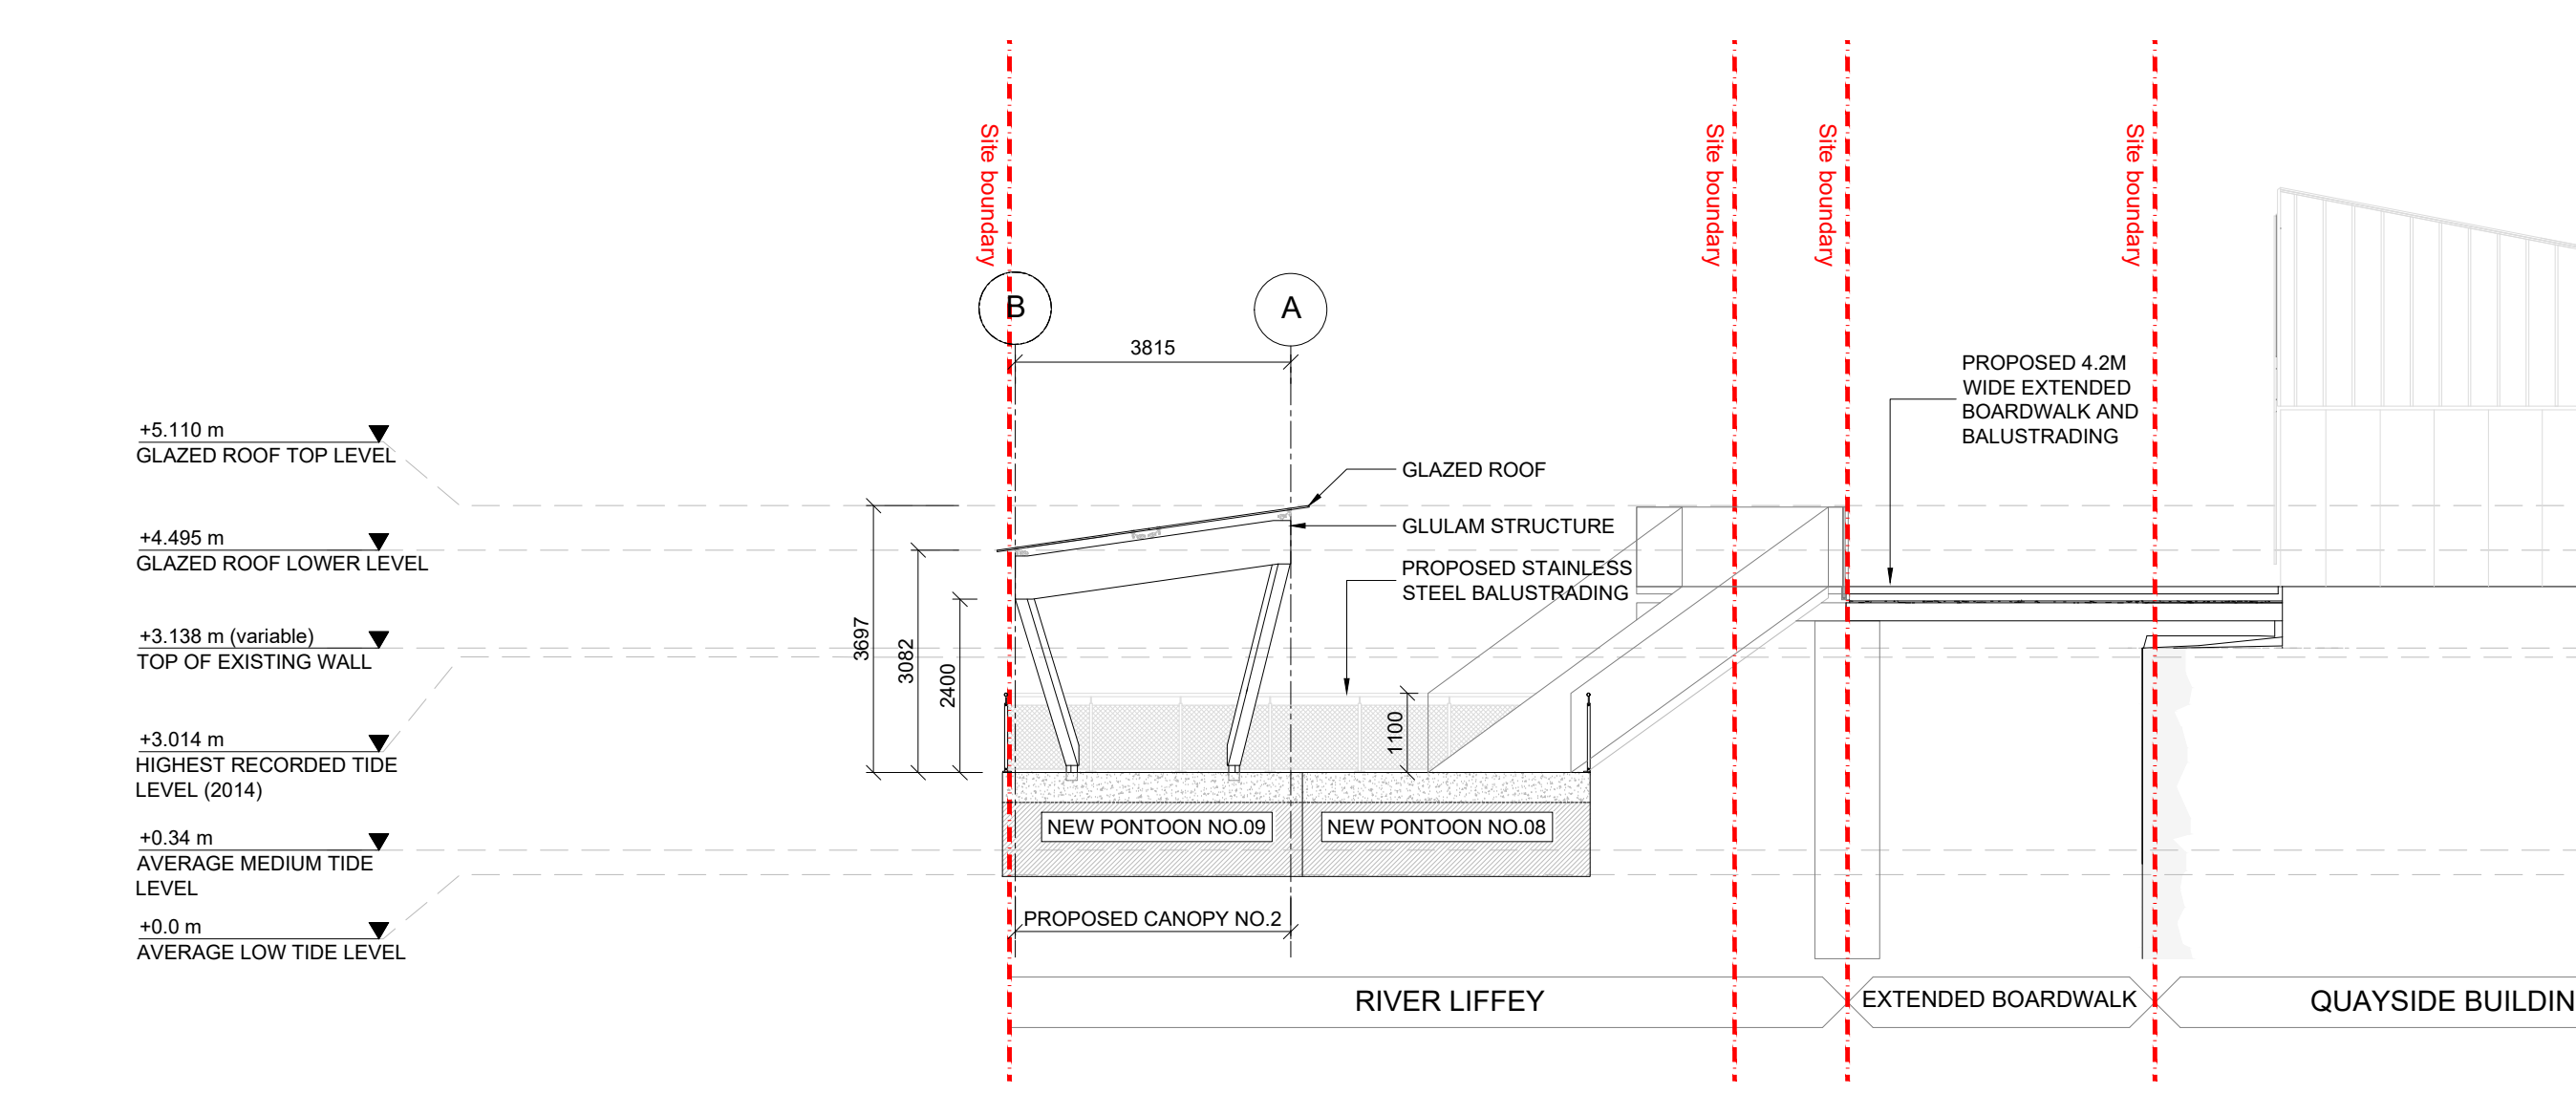

4 ELEVATION 2  
1 : 100@A0

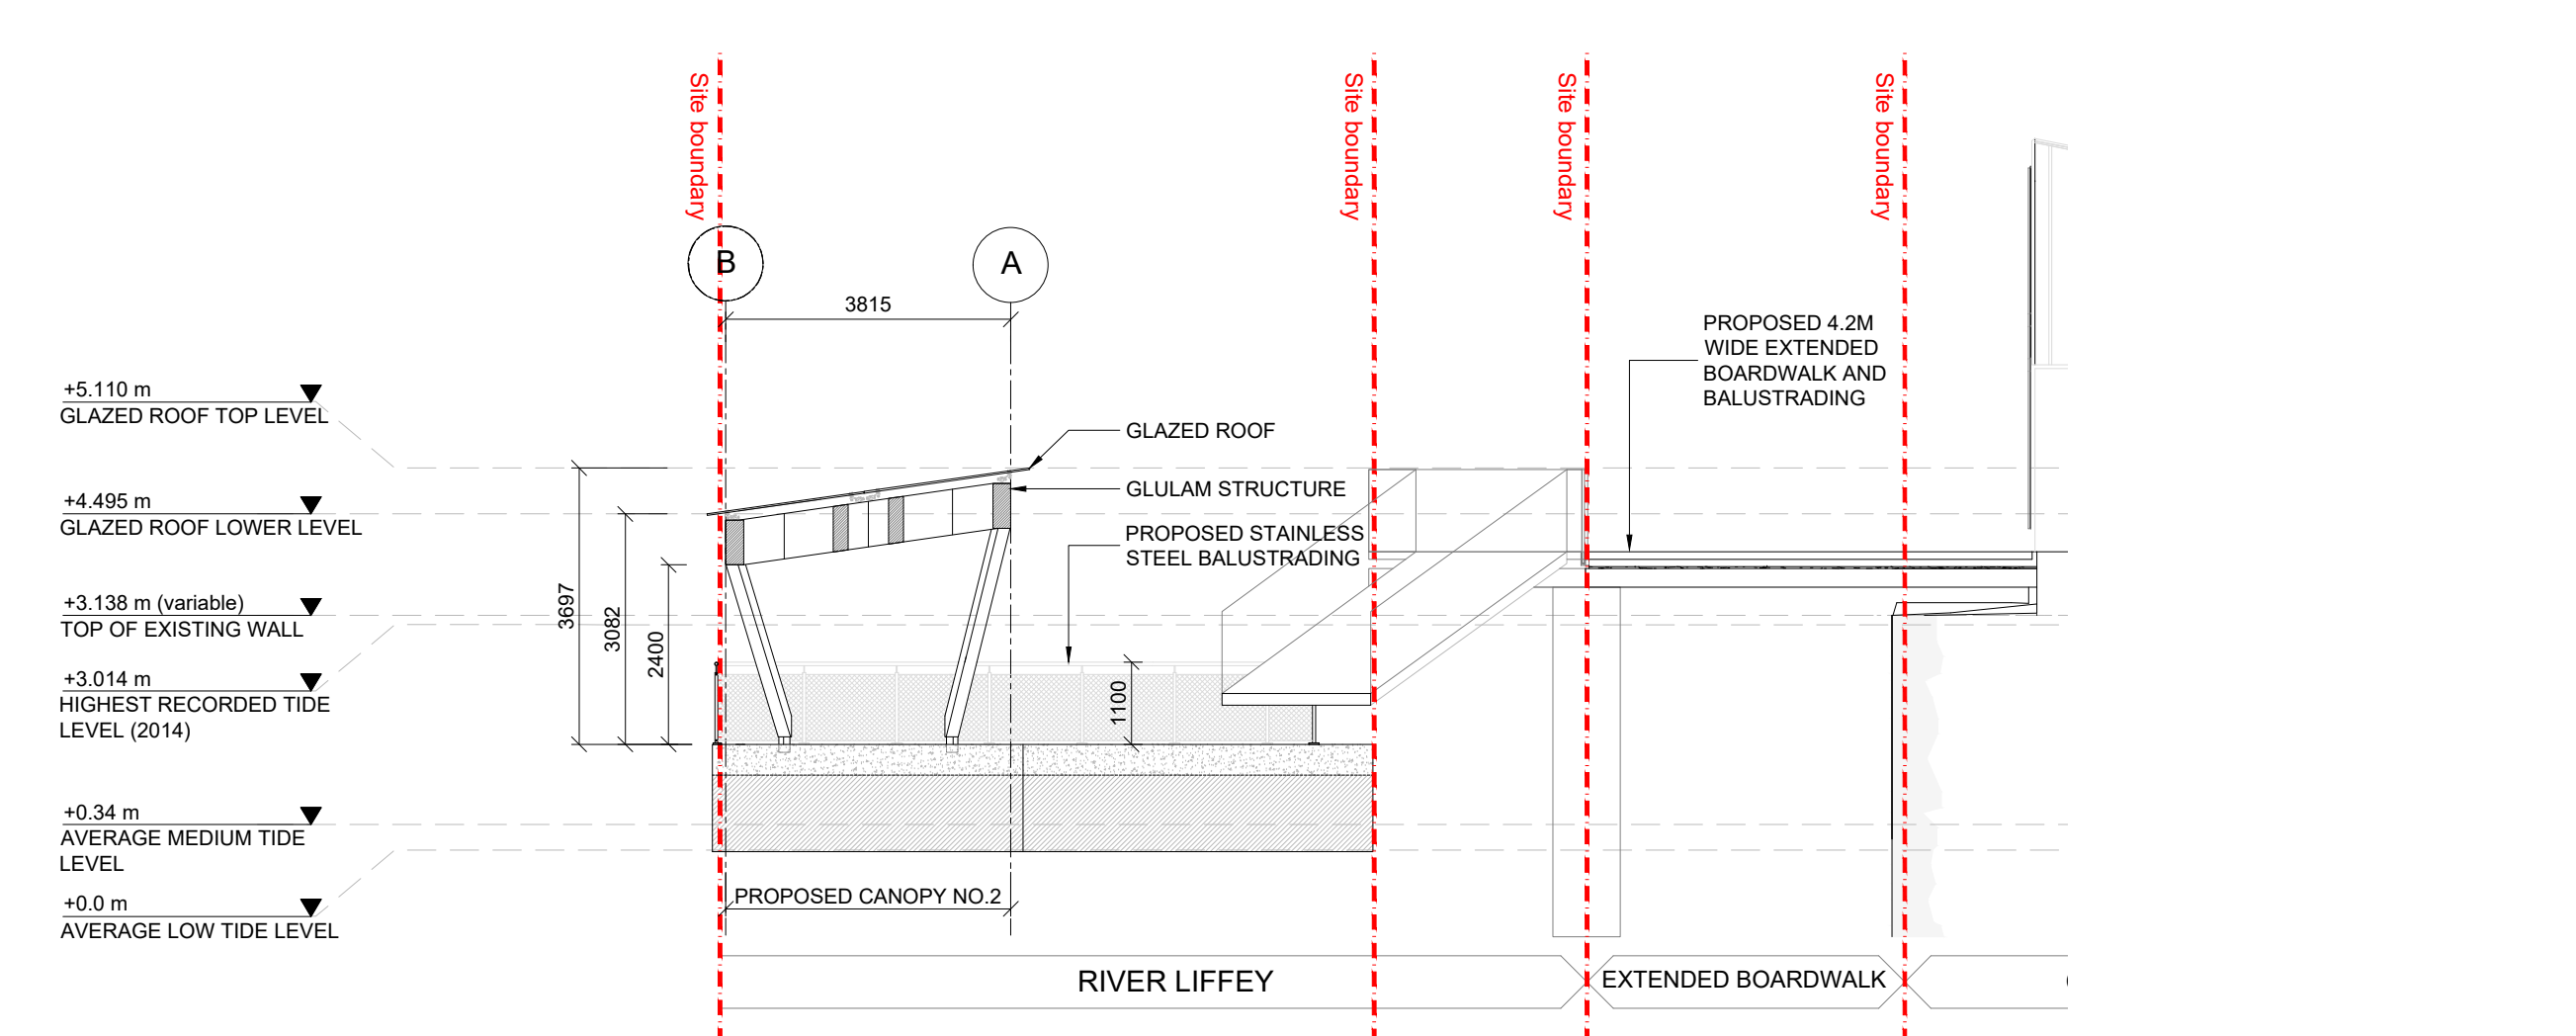

5 SECTION 3  
1 : 100@A0

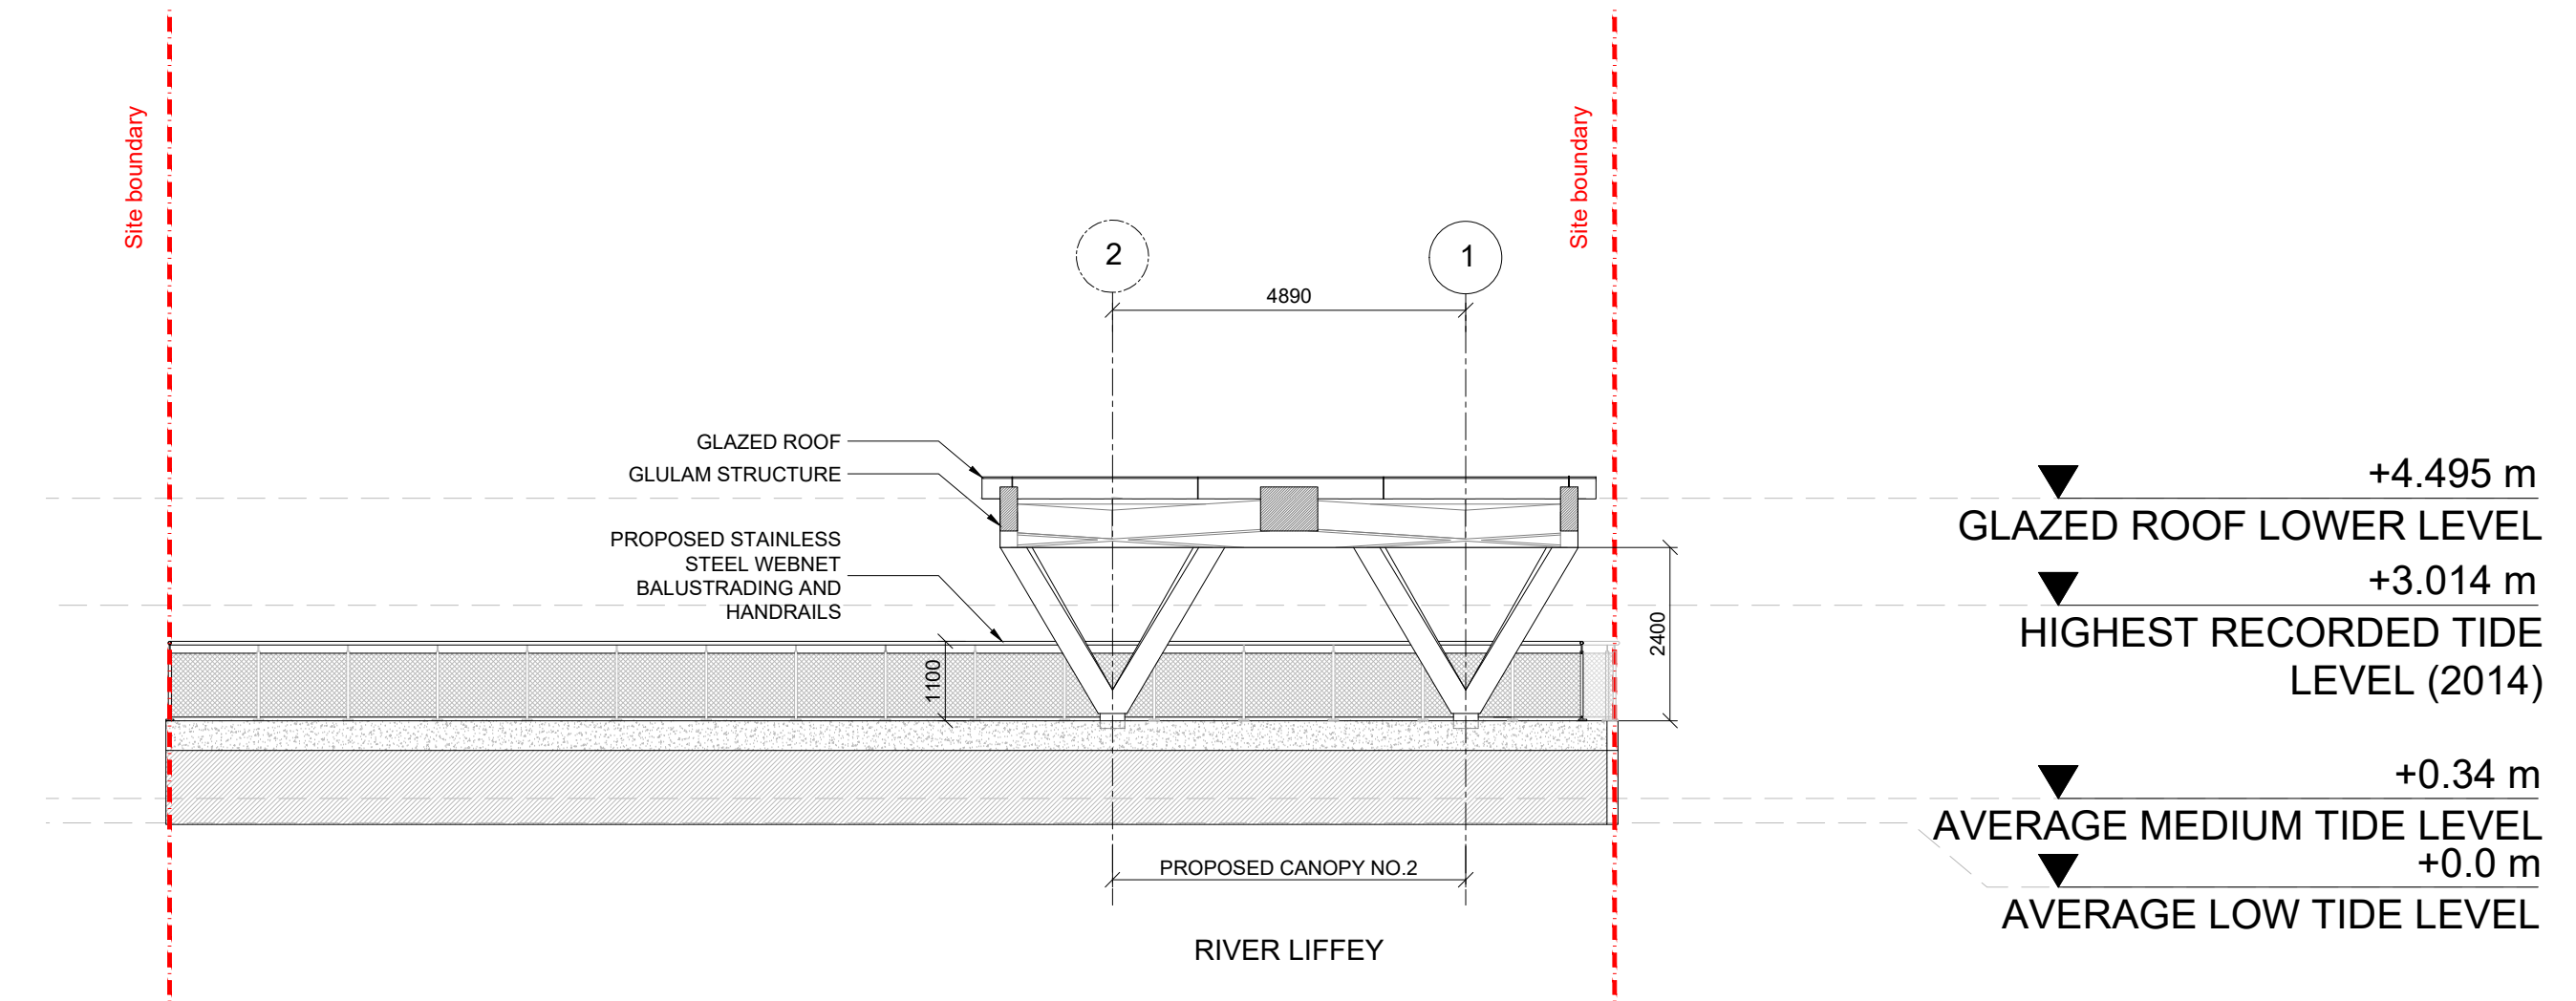


6 SECTION 4  
1 : 100@A0

General Notes

1. ALL LEVELS (IN METERS) RELATE TO ORDNANCE DATUM. DIMENSIONS IN MILLIMETERS. FIGURED DIMENSIONS ONLY TO BE USED. DO NOT SCALE FROM DRAWING.
2. ALL DIMENSIONS TO BE CHECKED ON SITE WITH THE ARCHITECT TO BE NOTIFIED OF ANY DISCREPANCIES.
3. ALL DIMENSIONS TO BE CHECKED ON SITE WITH THE ARCHITECT TO BE NOTIFIED OF ANY DISCREPANCIES.
4. DRAWINGS FOR PLANNING PURPOSES ONLY. NOT TO BE USED FOR CONSTRUCTION.
5. ALL WORK TO BE CARRIED OUT IN ACCORDANCE WITH THE CURRENT BUILDING REGULATIONS.
6. THIS DRAWING IS TO BE READ IN CONJUNCTION WITH THE RELEVANT STRUCTURAL ENGINEERS AND M&E ENGINEERS DRAWINGS AND SPECIFICATIONS.
7. INTERNAL LAYOUT IS INDICATIVE ONLY.

KEY PLAN

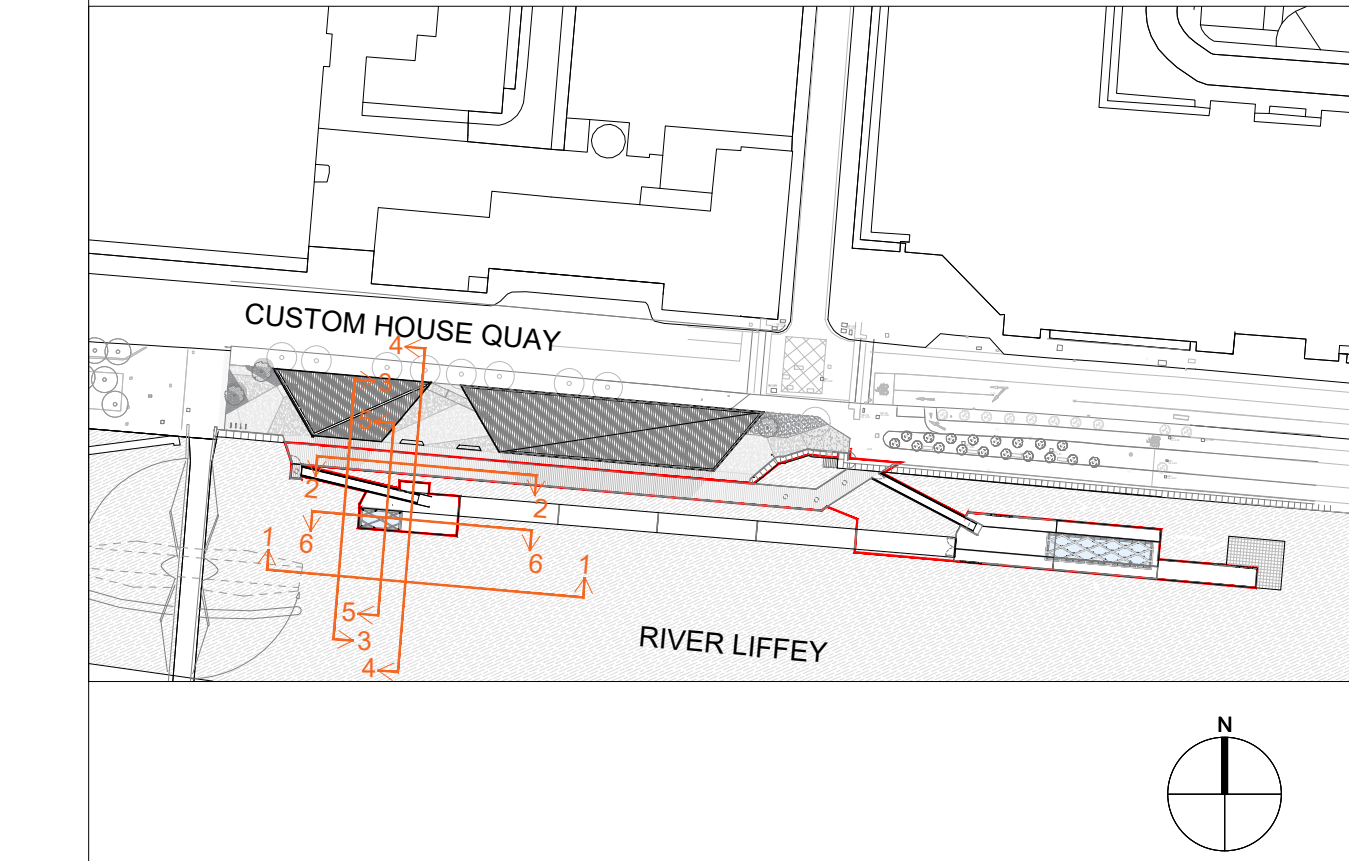

PART 8 APPLICATION

Revision:	Date:	Description:	By:
CYAL50300686		© ORDNANCE SURVEY IRELAND/GOVERNMENT OF IRELAND	
Project:	QUAYSIDE PONTOON CANOPIES AND GANGWAYS		Job No.: 1831
Drawing Title:	Proposed Canopy no.2 Elevations and Sections		
Drawing No.: PP09			Rev. No.:
Date:	Scale:	Drawn By:	Checked By:
12/09/2023	1:100@A0	FTC	OB
Status:	Purpose of Issue:		
-	PART 8 APPLICATION		

**URBAN-AGENCY**  
29-31 WILLIAM STREET SOUTH,  
DUBLIN 2, D02 EF22,  
IRELAND  
T: +353 1 672 5907  
W: www.urban-agency.com  
E: dublin@urban-agency.com

© COPYRIGHT URBAN AGENCY ARCHITECTS  
FOR CONTRACT PURPOSES ONLY  
DO NOT SCALE. USE FIGURED DIMENSIONS ONLY.



