




The contents of this drawing are strictly copyright of HCOA or the original authors. No consent is given or implied for any unapproved use of this drawing or its contents, or derivations of same. Such use may be the subject of legal action.

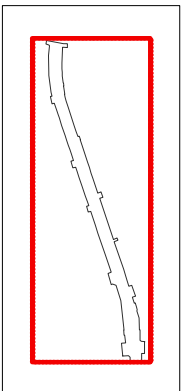

Legend:

Existing Structure 



Site Boundary 

PLANNING

REVISIONS

Haslam & Co Architects
 Chocolate Factory Arts Centre, 26 Kings Inn Street, Dublin 1, Ireland
 (+353) (0)1 4423539; www.haslamco.com; info@haslamco.com

Michael P.G. Haslam
 BSc, BArch Hons, MRIAI



	
APPROVED BY MH	714636, 733709
PREPARED BY RF	O.S. REF.

PROJECT TITLE	
Meath Street Public Realm Improvement Scheme	
DATE FIRST ISSUED	05/08/21
REVISION DATE	
SOURCE FILES	HA018

DRAWING TITLE				
Existing Site plan				
2	X001	-	1:1000	
STAGE	DRAWING NO.	REV.	SCALE AT A1	SCALE AT A3

USE FIGURED DIMENSIONS DO NOT SCALE ALL DIMENSIONS TO BE CHECKED ON SITE

The contents of this drawing are strictly copyright of HCOA or the original authors. No consent is given or implied for any unapproved use of this drawing or its contents, or derivations of same. Such use may be the subject of legal action.

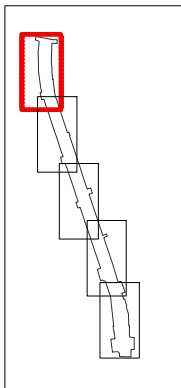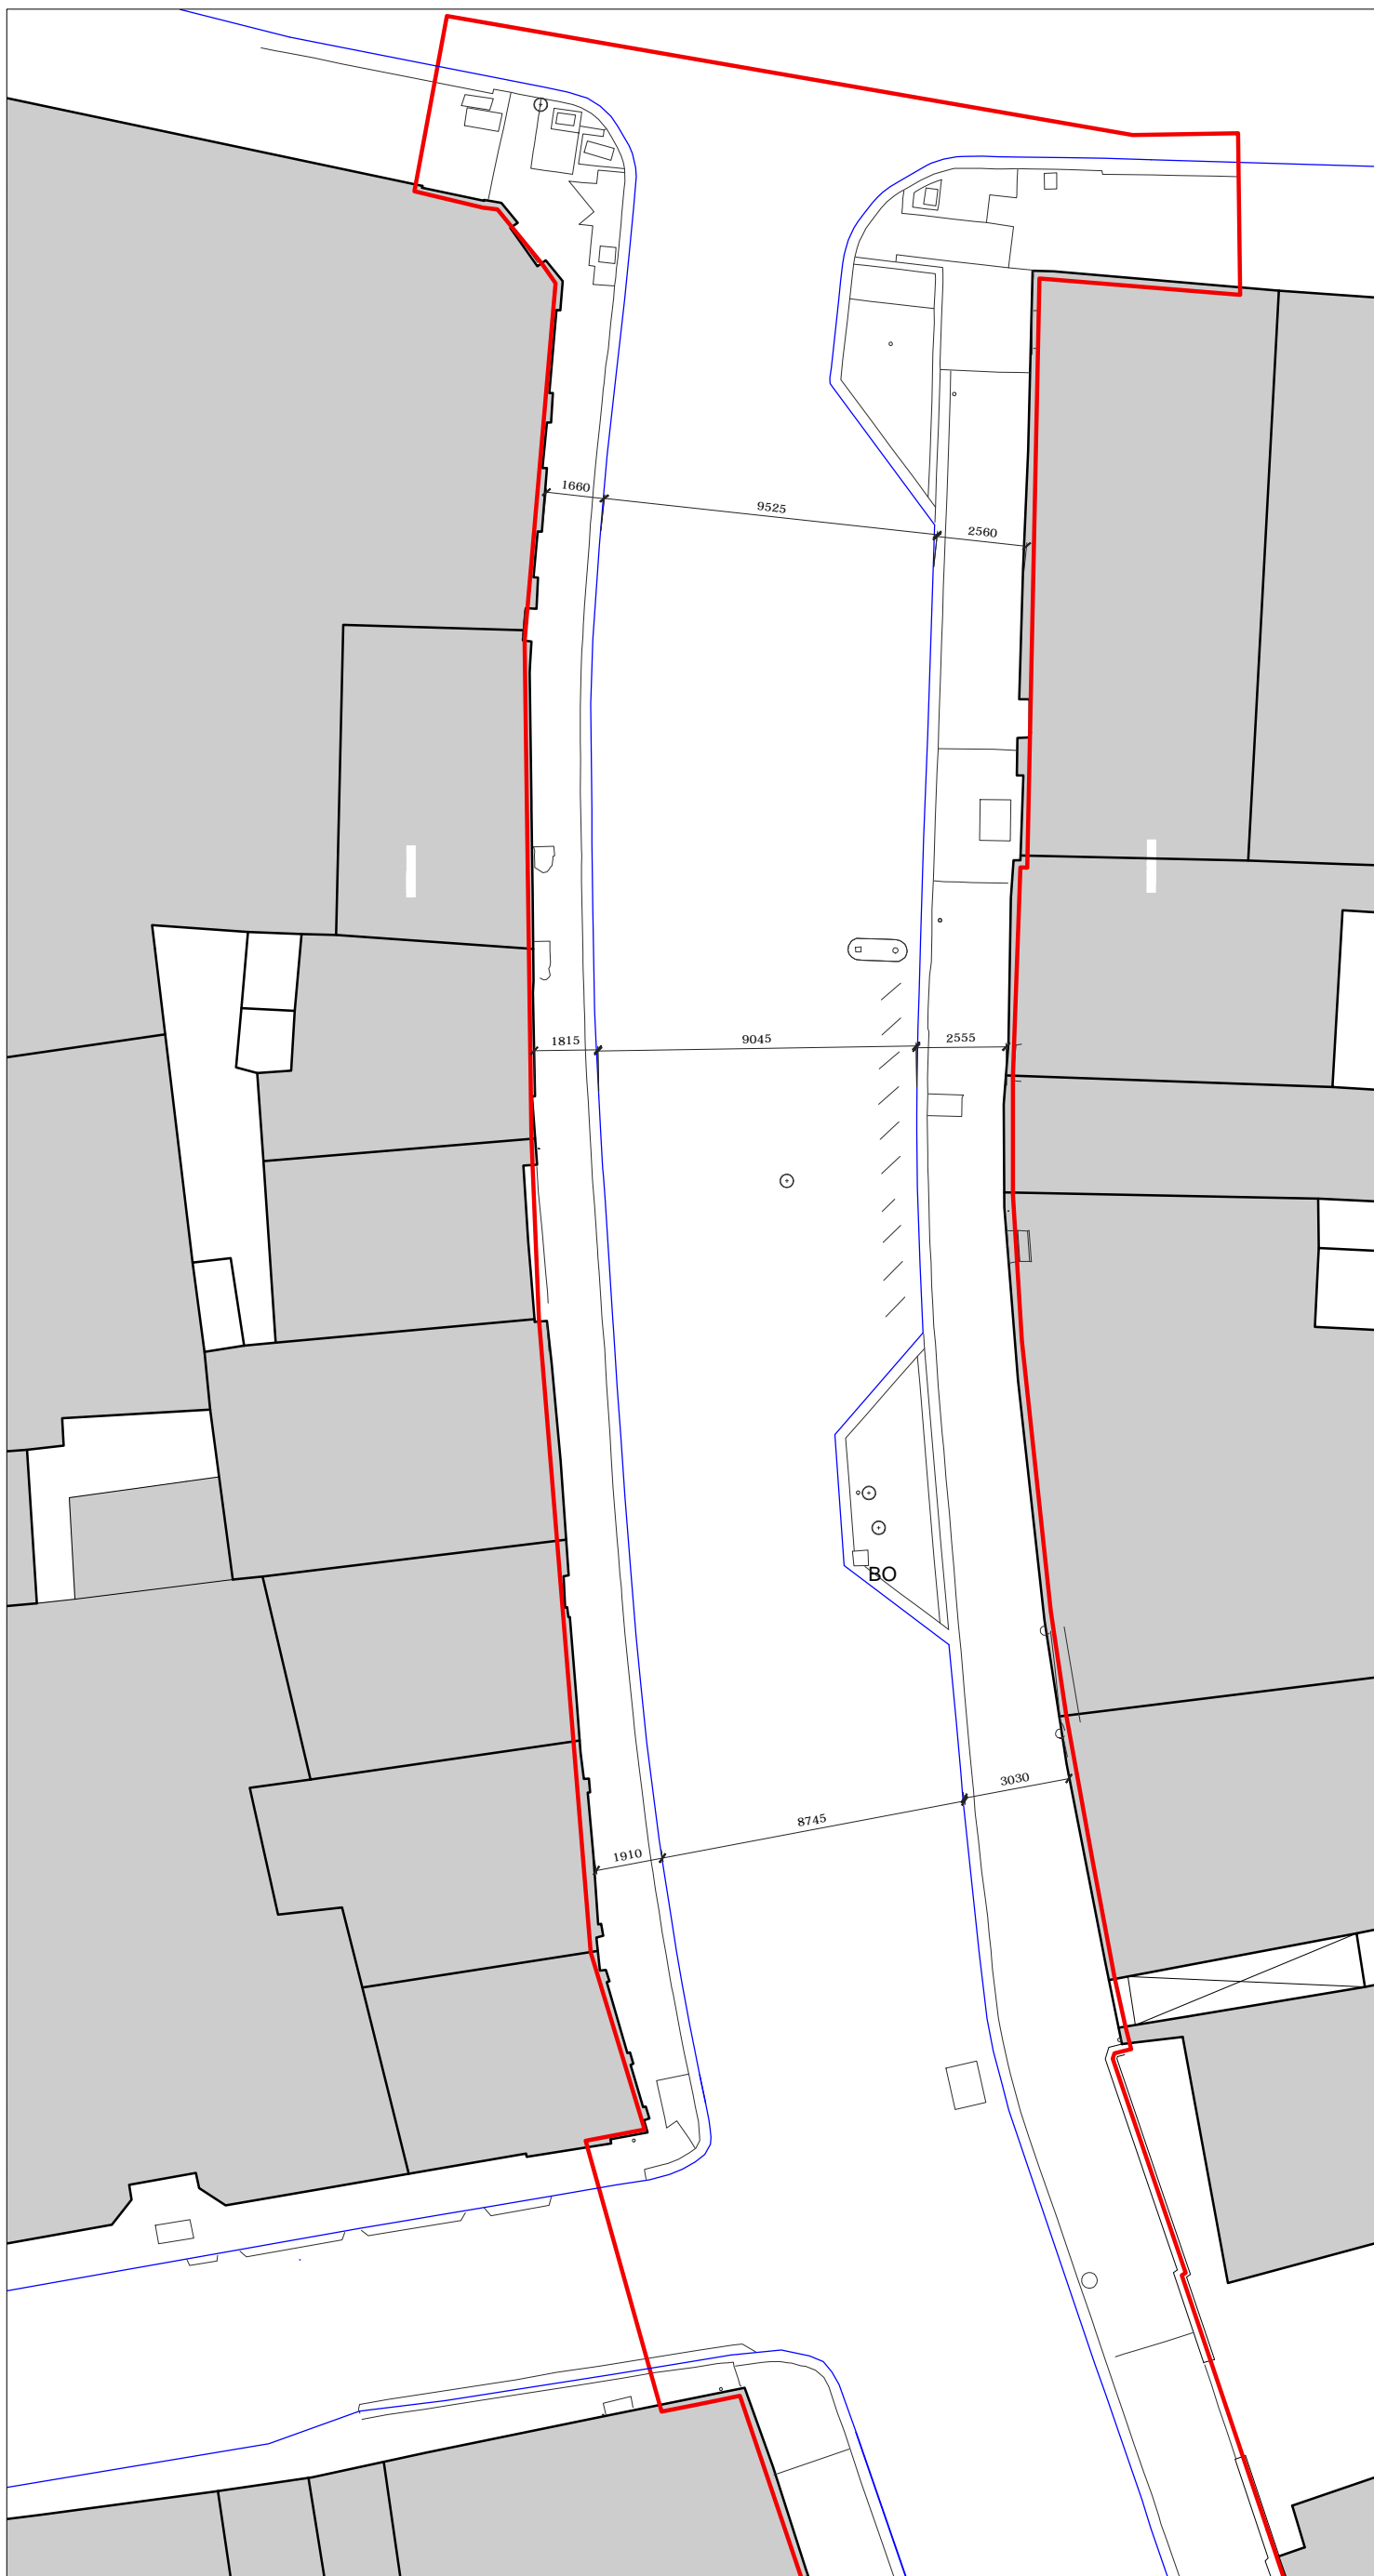

Legend:

- Existing Structure
- Site Boundary

PLANNING

REVISIONS

Haslam & Co Architects
 Chocolate Factory Arts Centre, 26 Kings Inn Street, Dublin 1, Ireland
 (+353) (0)1 4423539; www.haslamco.com; info@haslamco.com
 Michael P.G. Haslam
 BSc, BArch Hons, MRIAI


APPROVED BY MH	714636, 733709
PREPARED BY RF	O.S. REF.

PROJECT TITLE	
Meath Street Public Realm Improvement Scheme	
DATE FIRST ISSUED	05/08/21
REVISION DATE	
SOURCE FILES	HA018
USE FIGURED DIMENSIONS	

DRAWING TITLE				
Existing Ground plan				
2	X100	-	1:200	
STAGE	DRAWING NO.	REV.	SCALE AT A1	SCALE AT A3
ALL DIMENSIONS TO BE CHECKED ON SITE				

DO NOT SCALE

The contents of this drawing are strictly copyright of HCOA or the original authors. No consent is given or implied for any unapproved use of this drawing or its contents, or derivations of same. Such use may be the subject of legal action.

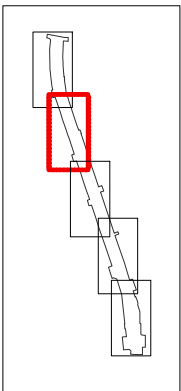



Legend:

- Existing Structure
- Site Boundary

PLANNING

REVISIONS

Haslam & Co Architects
 Chocolate Factory Arts Centre, 26 Kings Inn Street, Dublin 1, Ireland
 (+353) (0)1 4423539; www.haslamco.com; info@haslamco.com
 Michael P.G. Haslam
 BSc, BArch Hons, MRIAI



	
APPROVED BY MH	714636, 733709
PREPARED BY RF	O.S. REF.

PROJECT TITLE	
Meath Street Public Realm Improvement Scheme	
DATE FIRST ISSUED	05/08/21
REVISION DATE	
SOURCE FILES	HA018
<small>USE FIGURED DIMENSIONS</small>	

DRAWING TITLE				
Existing Ground plan				
2	X101	-	1:200	1:200
STAGE	DRAWING NO.	REV.	SCALE AT A1	SCALE AT A3
<small>ALL DIMENSIONS TO BE CHECKED ON SITE</small>				

DO NOT SCALE

The contents of this drawing are strictly copyright of HCOA or the original authors. No consent is given or implied for any unapproved use of this drawing or its contents, or derivations of same. Such use may be the subject of legal action.

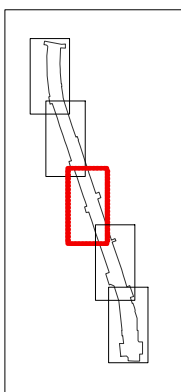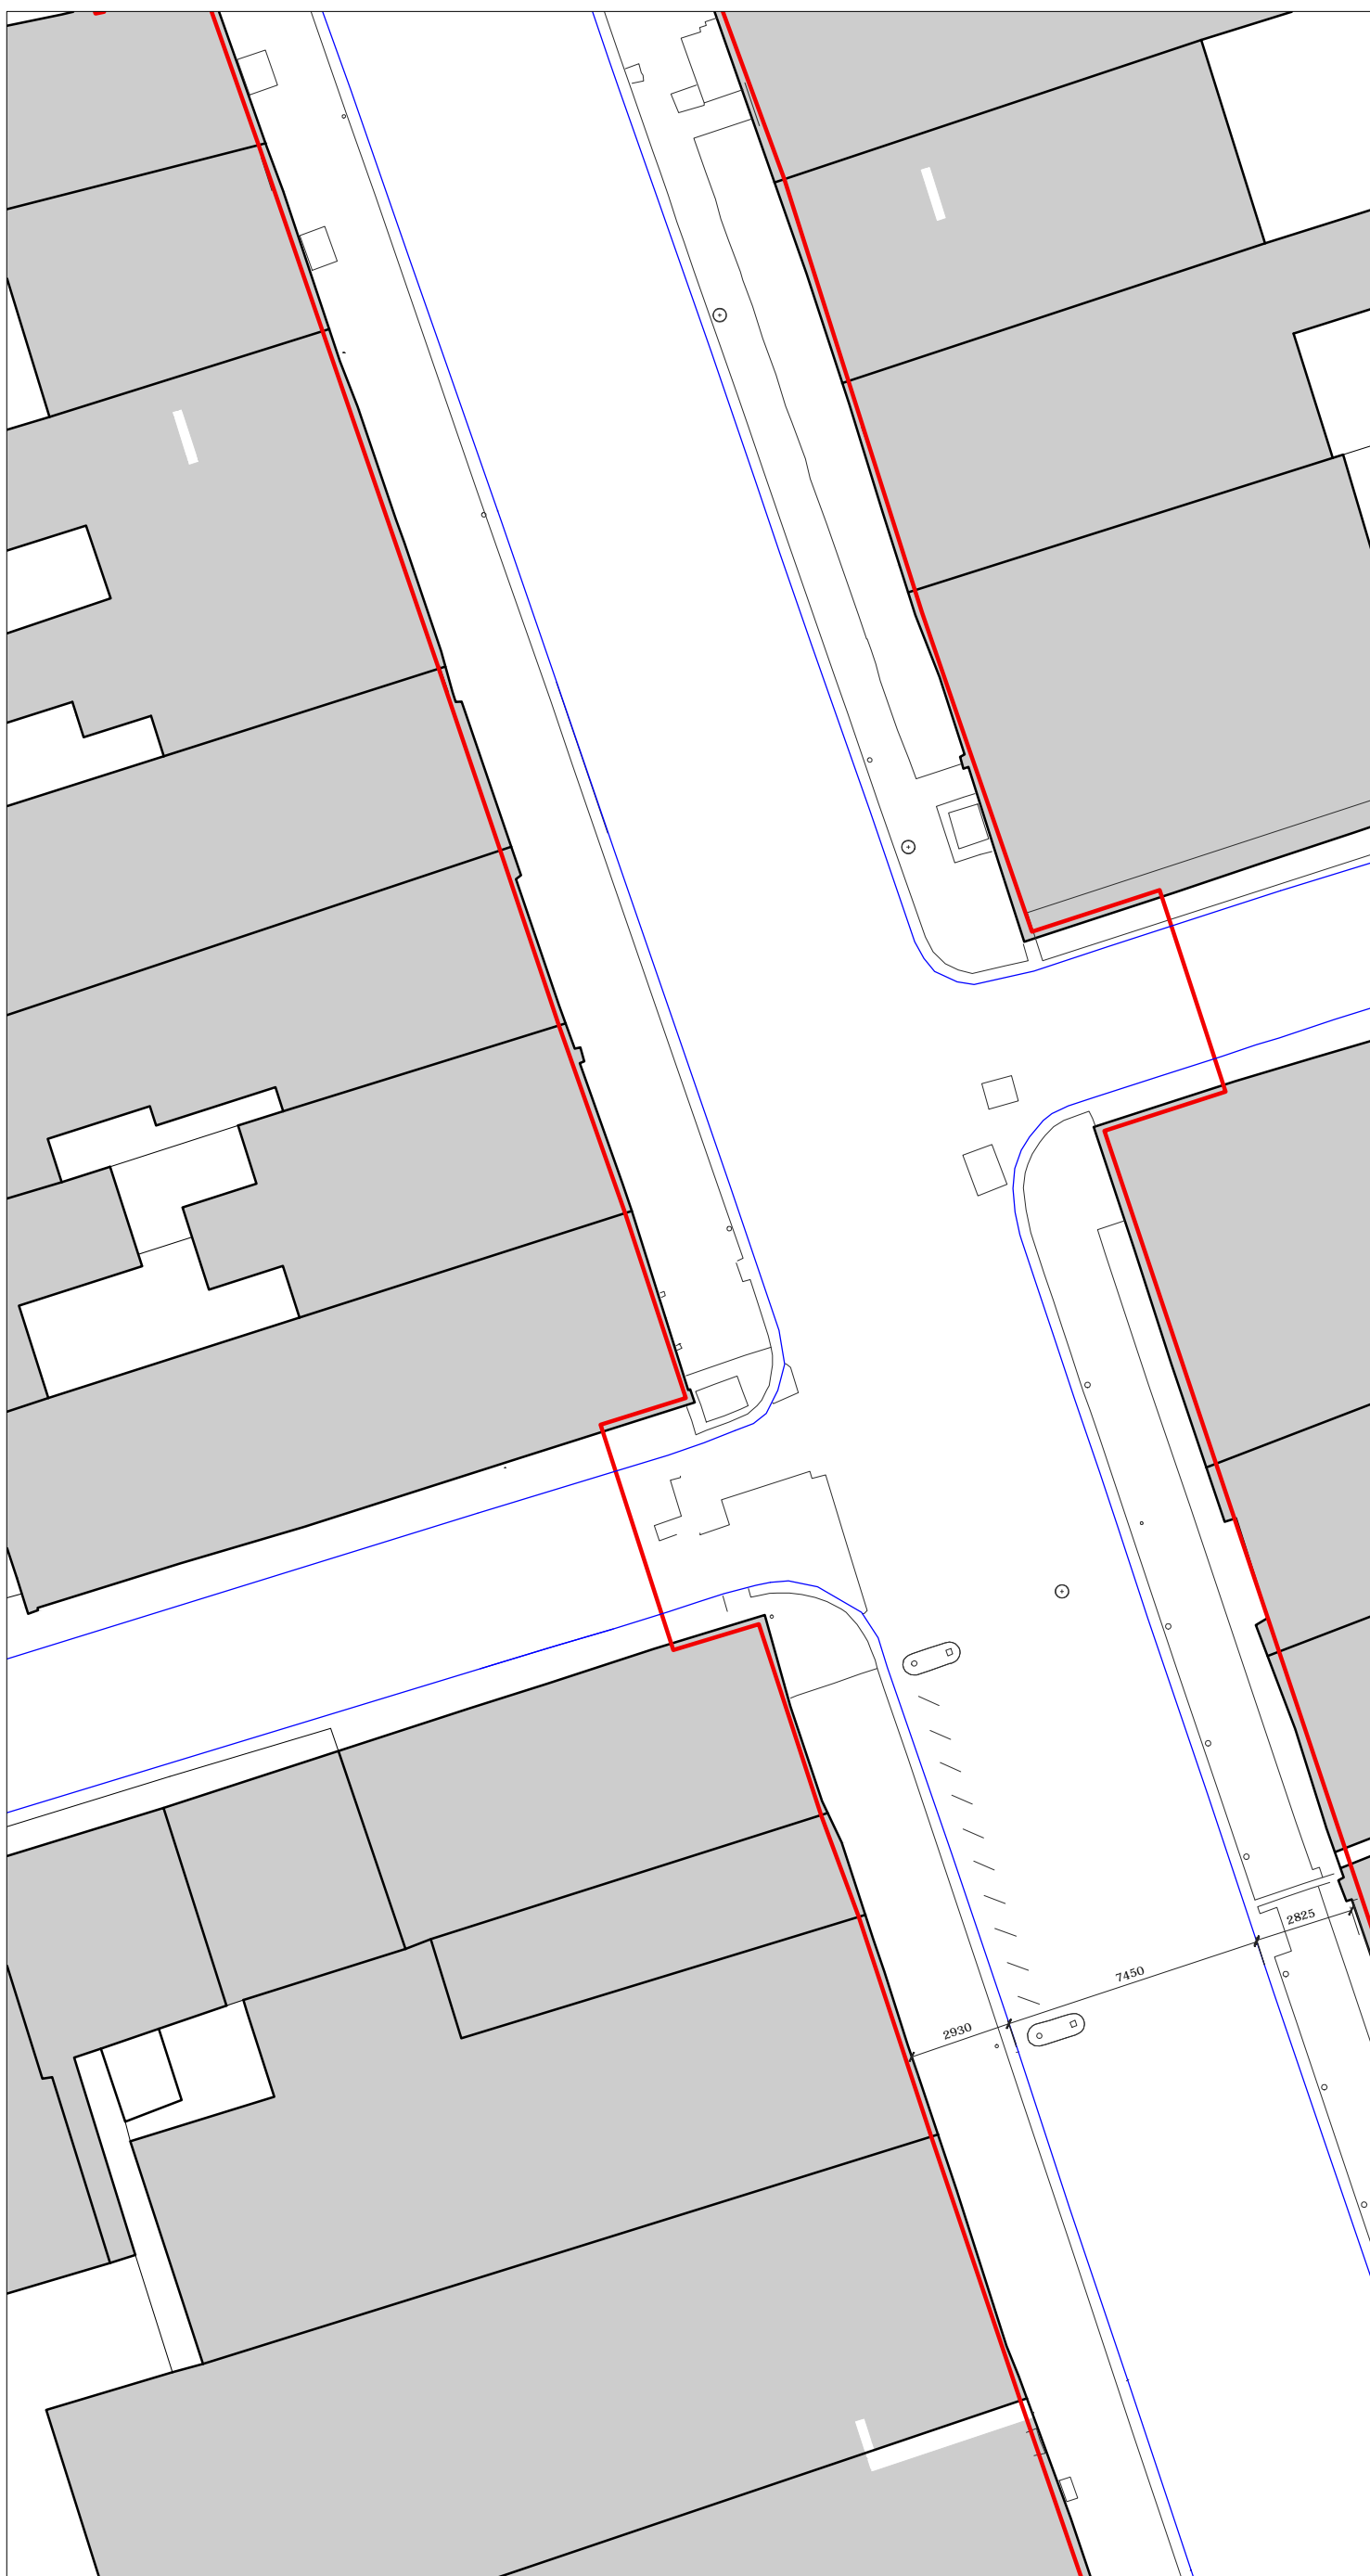

Legend:

- Existing Structure
- Site Boundary

PLANNING

REVISIONS

Haslam & Co Architects
 Chocolate Factory Arts Centre, 26 Kings Inn Street, Dublin 1, Ireland
 (+353) (0)1 4423539; www.haslamco.com; info@haslamco.com
Michael P.G. Haslam
 BSc, BArch Hons, MRIAI



APPROVED BY MH	714636, 733709
PREPARED BY RF	O.S. REF.

PROJECT TITLE	
Meath Street Public Realm Improvement Scheme	
DATE FIRST ISSUED	05/08/21
REVISION DATE	
SOURCE FILES	HA018
<small>USE FIGURED DIMENSIONS</small>	

DRAWING TITLE				
Existing Ground plan				
2	X102	-	1:200	
STAGE	DRAWING NO.	REV.	SCALE AT A1	SCALE AT A3
<small>ALL DIMENSIONS TO BE CHECKED ON SITE</small>				

DO NOT SCALE

The contents of this drawing are strictly copyright of HCOA or the original authors. No consent is given or implied for any unapproved use of this drawing or its contents, or derivations of same. Such use may be the subject of legal action.

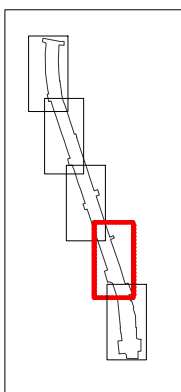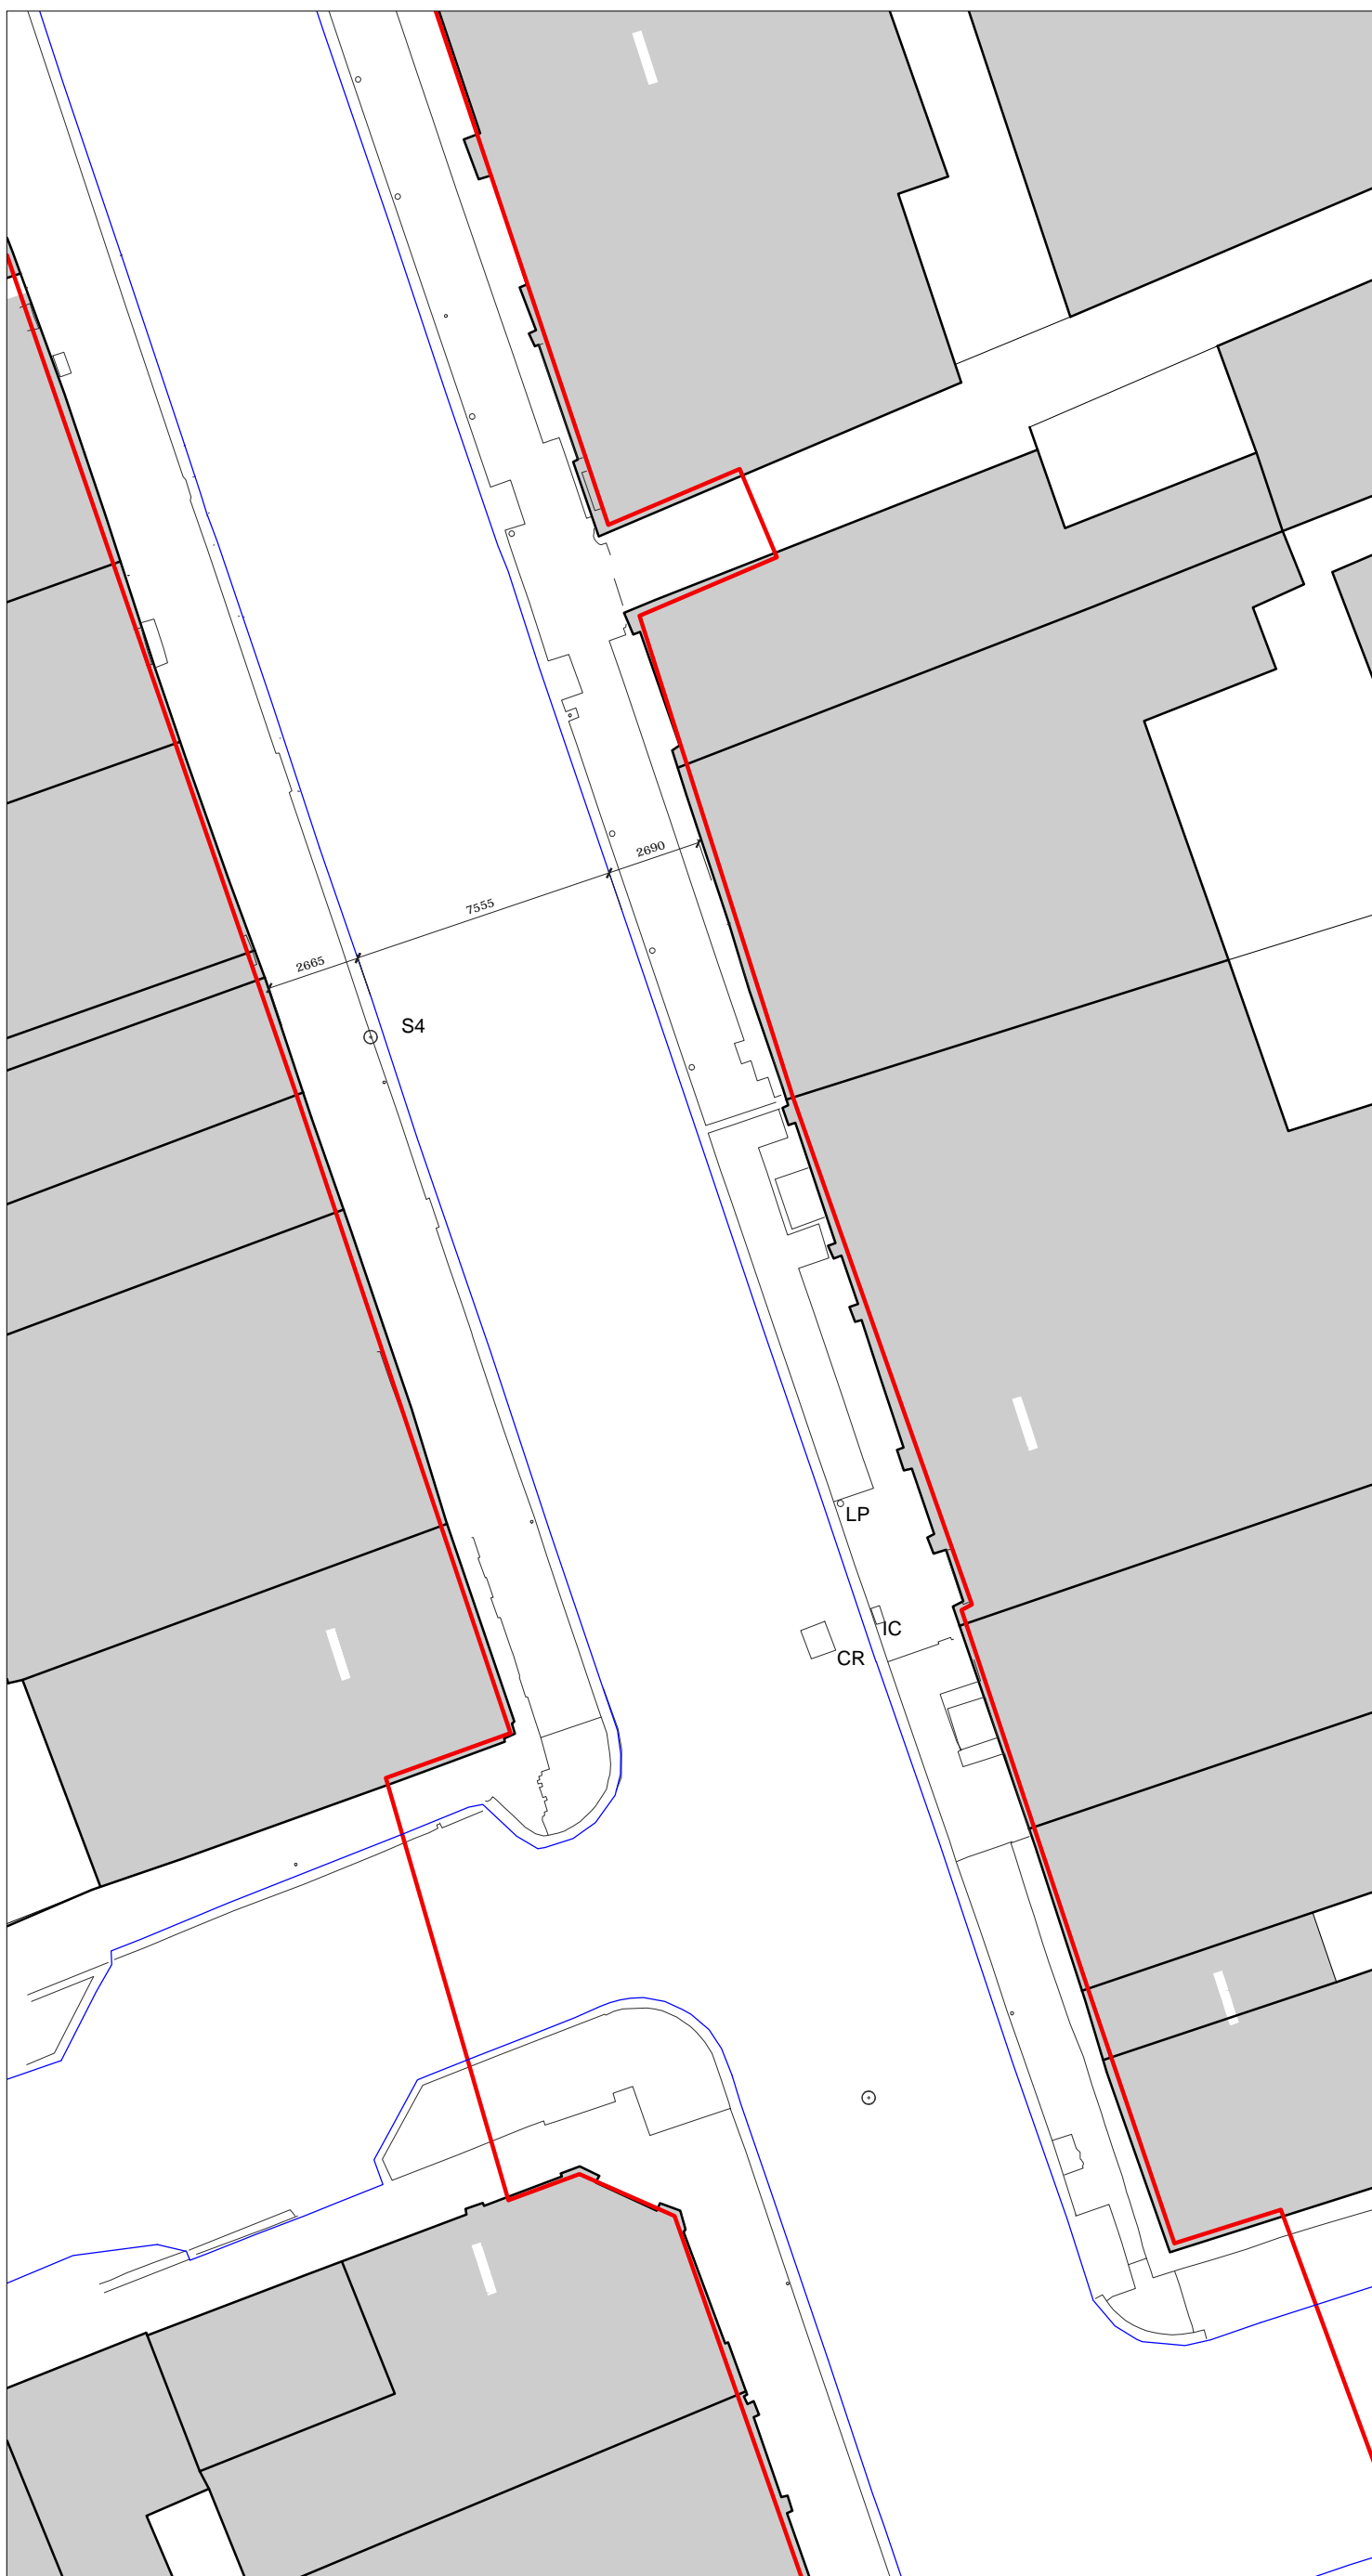

Legend:

- Existing Structure
- Site Boundary

PLANNING

REVISIONS

Haslam & Co Architects
 Chocolate Factory Arts Centre, 26 Kings Inn Street, Dublin 1, Ireland
 (+353) (0)1 4423539; www.haslamco.com; info@haslamco.com
 Michael P.G. Haslam
 BSc, BArch Hons, MRIAI



APPROVED BY MH	714636, 733709
PREPARED BY RF	O.S. REF.

PROJECT TITLE	
Meath Street Public Realm Improvement Scheme	
DATE FIRST ISSUED	05/08/21
REVISION DATE	
SOURCE FILES	HA018
<small>USE FIGURED DIMENSIONS</small>	

DRAWING TITLE				
Existing Ground plan				
2	X103	-	1:200	
STAGE	DRAWING NO.	REV.	SCALE AT A1	SCALE AT A3
<small>ALL DIMENSIONS TO BE CHECKED ON SITE</small>				

DO NOT SCALE

The contents of this drawing are strictly copyright of HCOA or the original authors. No consent is given or implied for any unapproved use of this drawing or its contents, or derivations of same. Such use may be the subject of legal action.

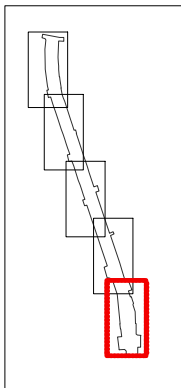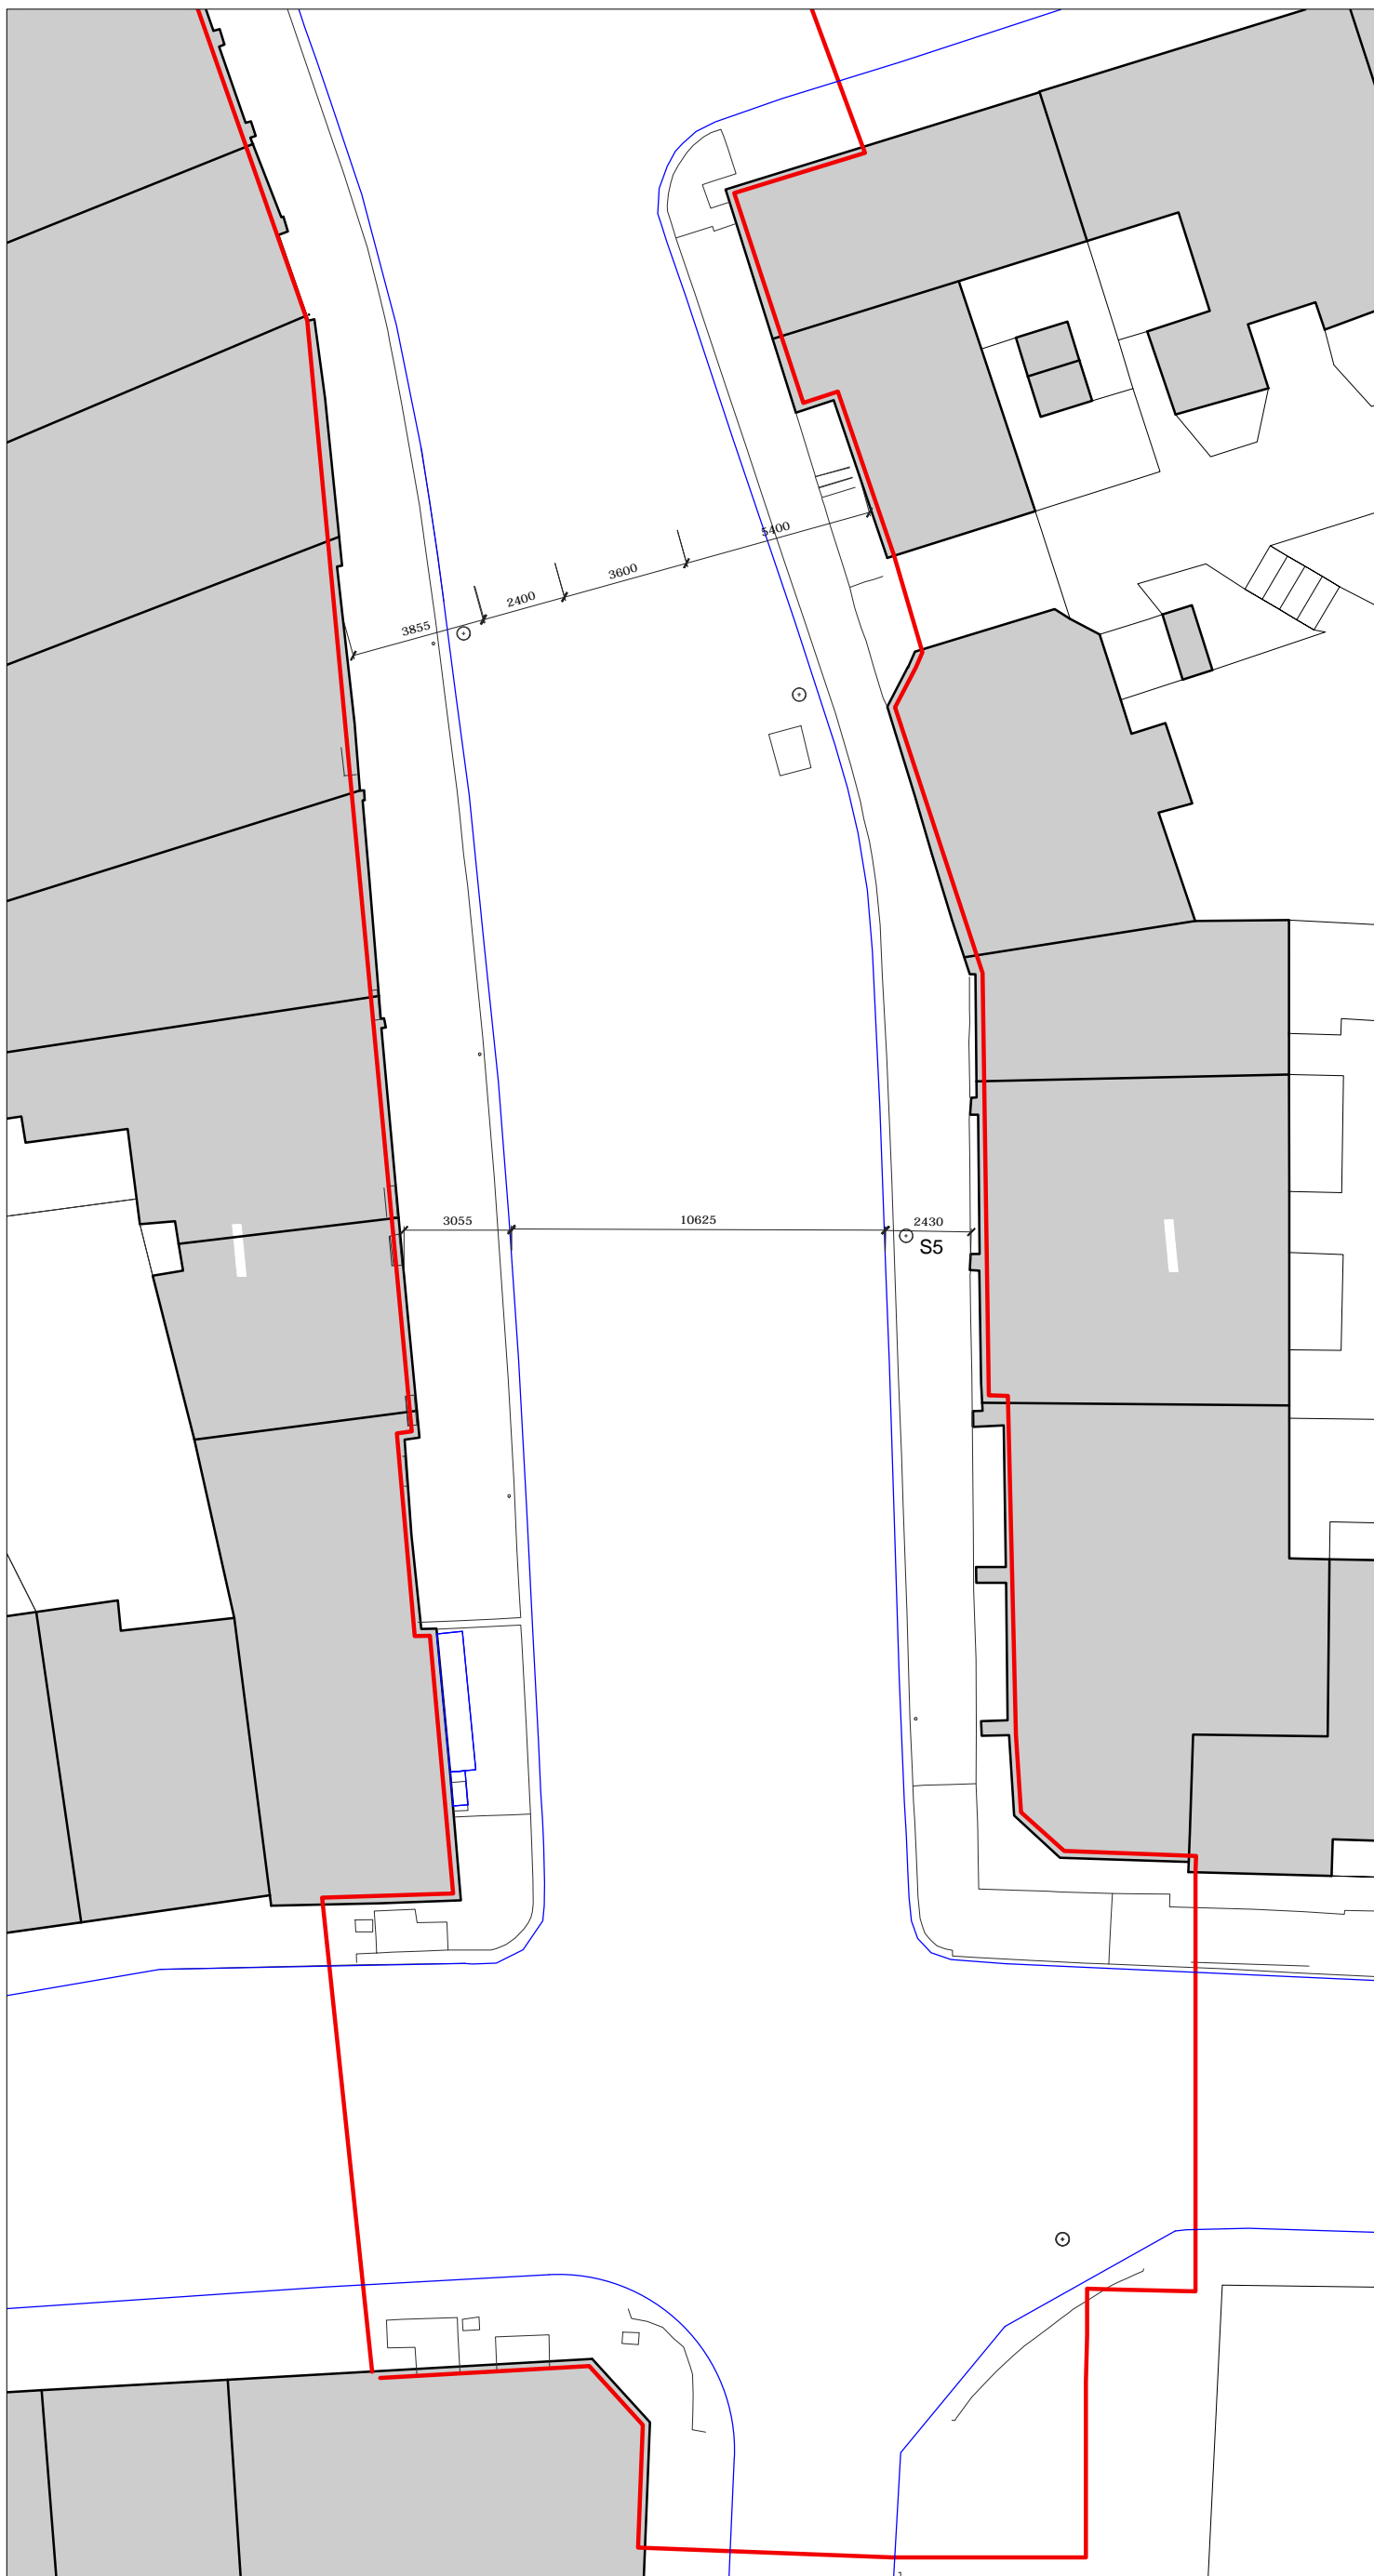

Legend:

- Existing Structure
- Site Boundary

PLANNING

REVISIONS

Haslam & Co Architects
 Chocolate Factory Arts Centre, 26 Kings Inn Street, Dublin 1, Ireland
 (+353) (0)1 4423539; www.haslamco.com; info@haslamco.com
Michael P.G. Haslam
 BSc, BArch Hons, MRIAI

APPROVED BY MH	714636, 733709 O.S. REF.
PREPARED BY RF	

PROJECT TITLE	
Meath Street Public Realm Improvement Scheme	
DATE FIRST ISSUED	05/08/21
REVISION DATE	
SOURCE FILES	HA018


USE FIGURED DIMENSIONS

DRAWING TITLE				
Existing Ground plan				
2	X104	-		1:200
STAGE	DRAWING NO.	REV.	SCALE AT A1	SCALE AT A3




ALL DIMENSIONS TO BE CHECKED ON SITE

DO NOT SCALE

The contents of this drawing are strictly copyright of HCoA or the original authors. No consent is given or implied for any unapproved use of this drawing or its contents, or derivations of same. Such use may be the subject of legal action.

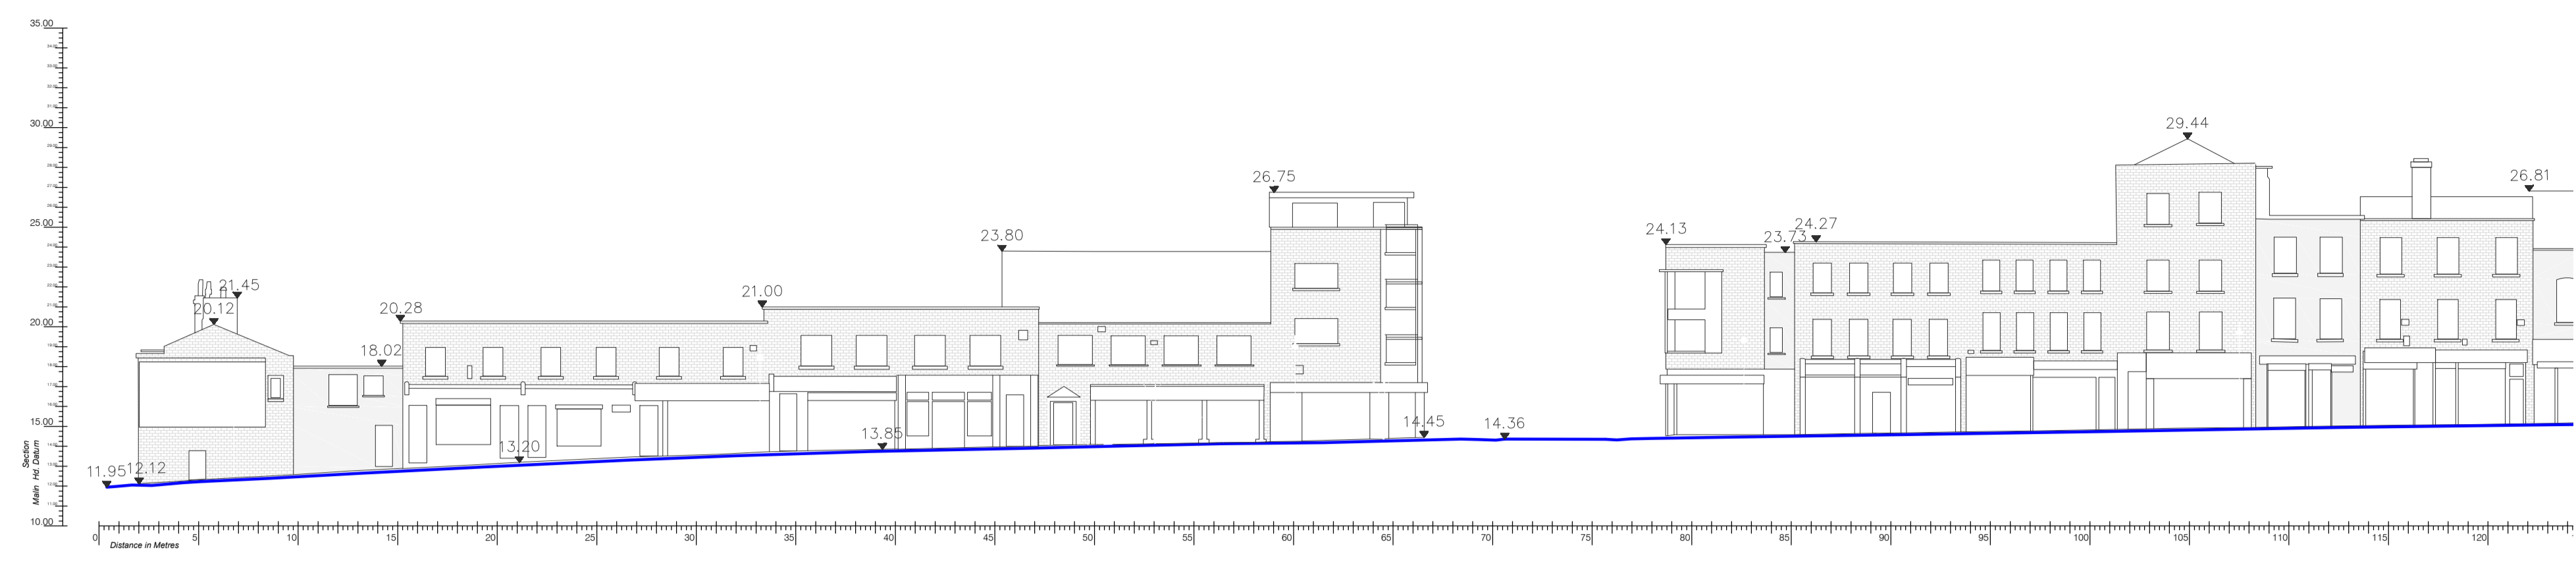


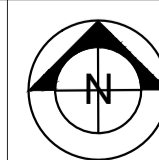
Elevation AA
1:500

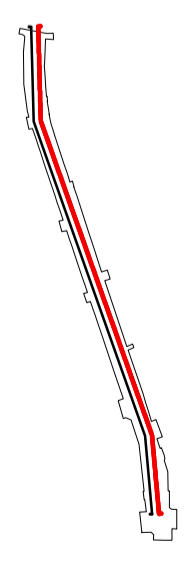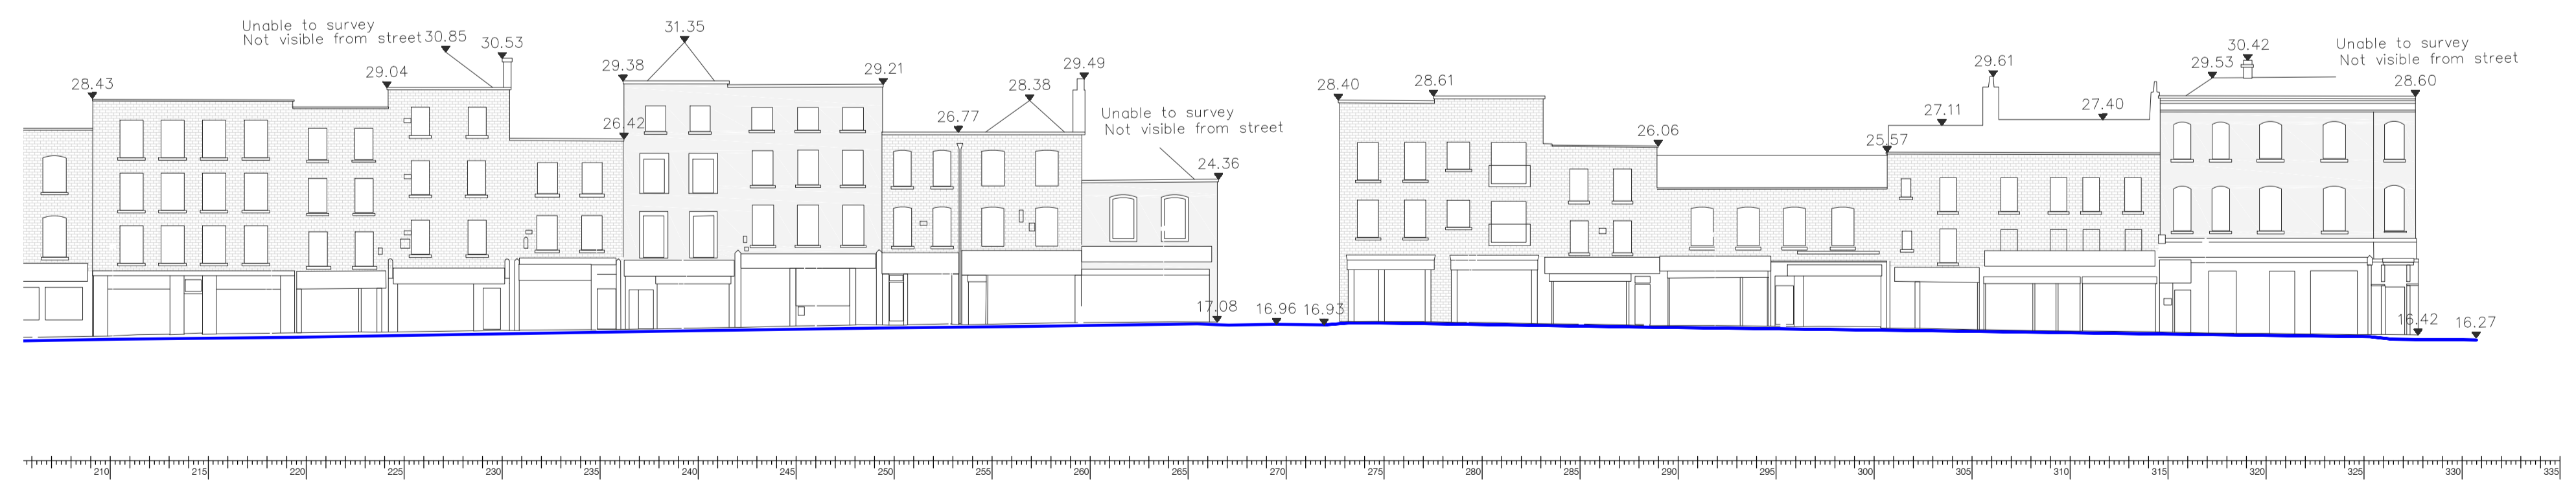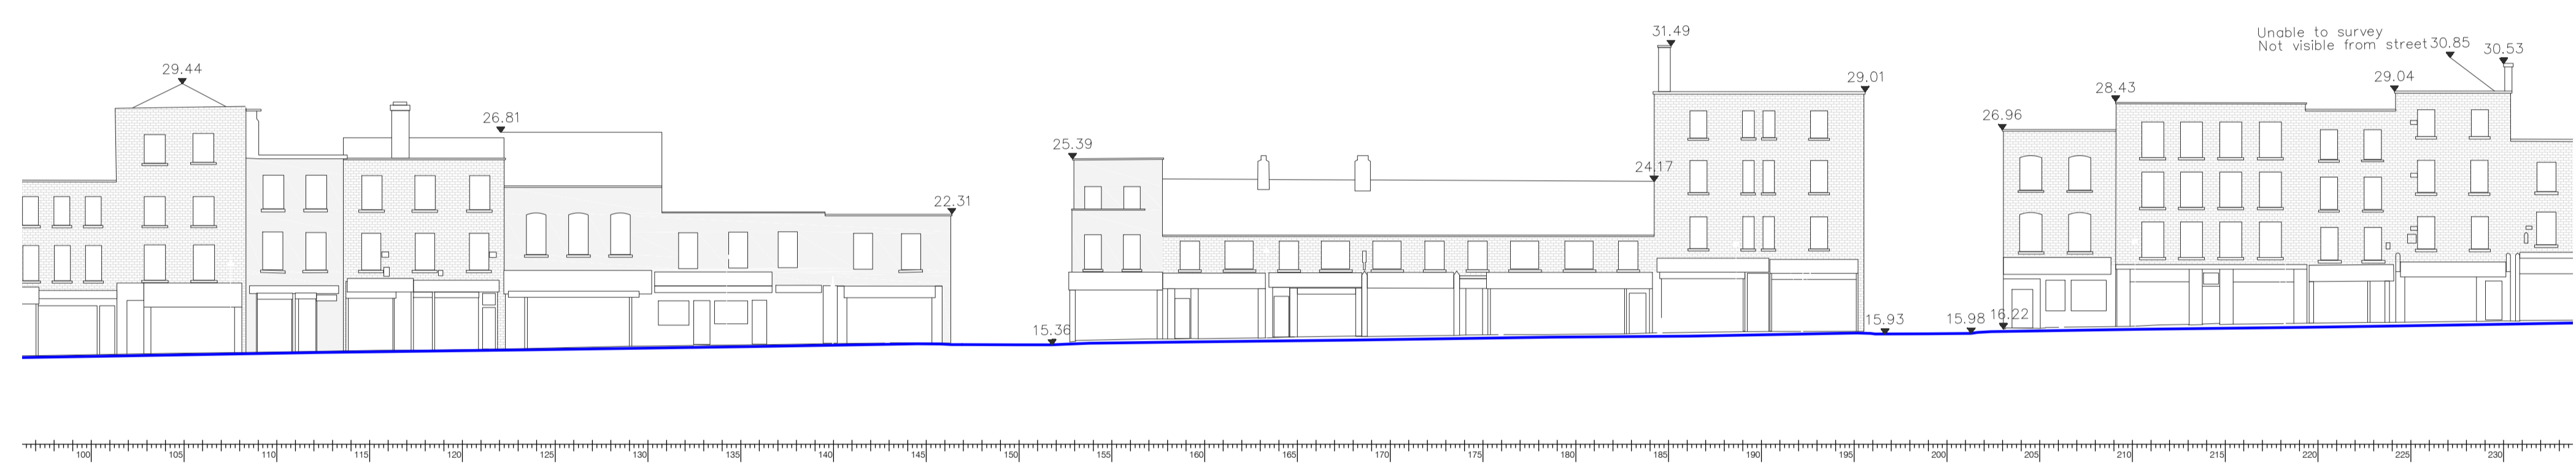

PLANNING


REVISIONS

Haslam & Co Architects
 Chocolate Factory Arts Centre, 26 Kings Inn Street, Dublin 1, Ireland
 (+353) (0)1 4423539; www.haslamco.com; info@haslamco.com
 Michael P.G. Haslam
 BSc, BArch(Hons), MRIAI




 APPROVED BY: MH
 PREPARED BY: RF

 714636, 733709
 O.S. REF.

PROJECT TITLE		DRAWING TITLE			
Meath Street Public Realm Improvement Scheme		Existing Elevation AA			
DATE FIRST ISSUED	05/08/21	2	X300	-	1:500
REVISION DATE		STAGE	DRAWING NO.	REV.	SCALE AT A1
SOURCE FILES	HAD18				SCALE AT A3
USE FIGURED DIMENSIONS		DO NOT SCALE		ALL DIMENSIONS TO BE CHECKED ON SITE	

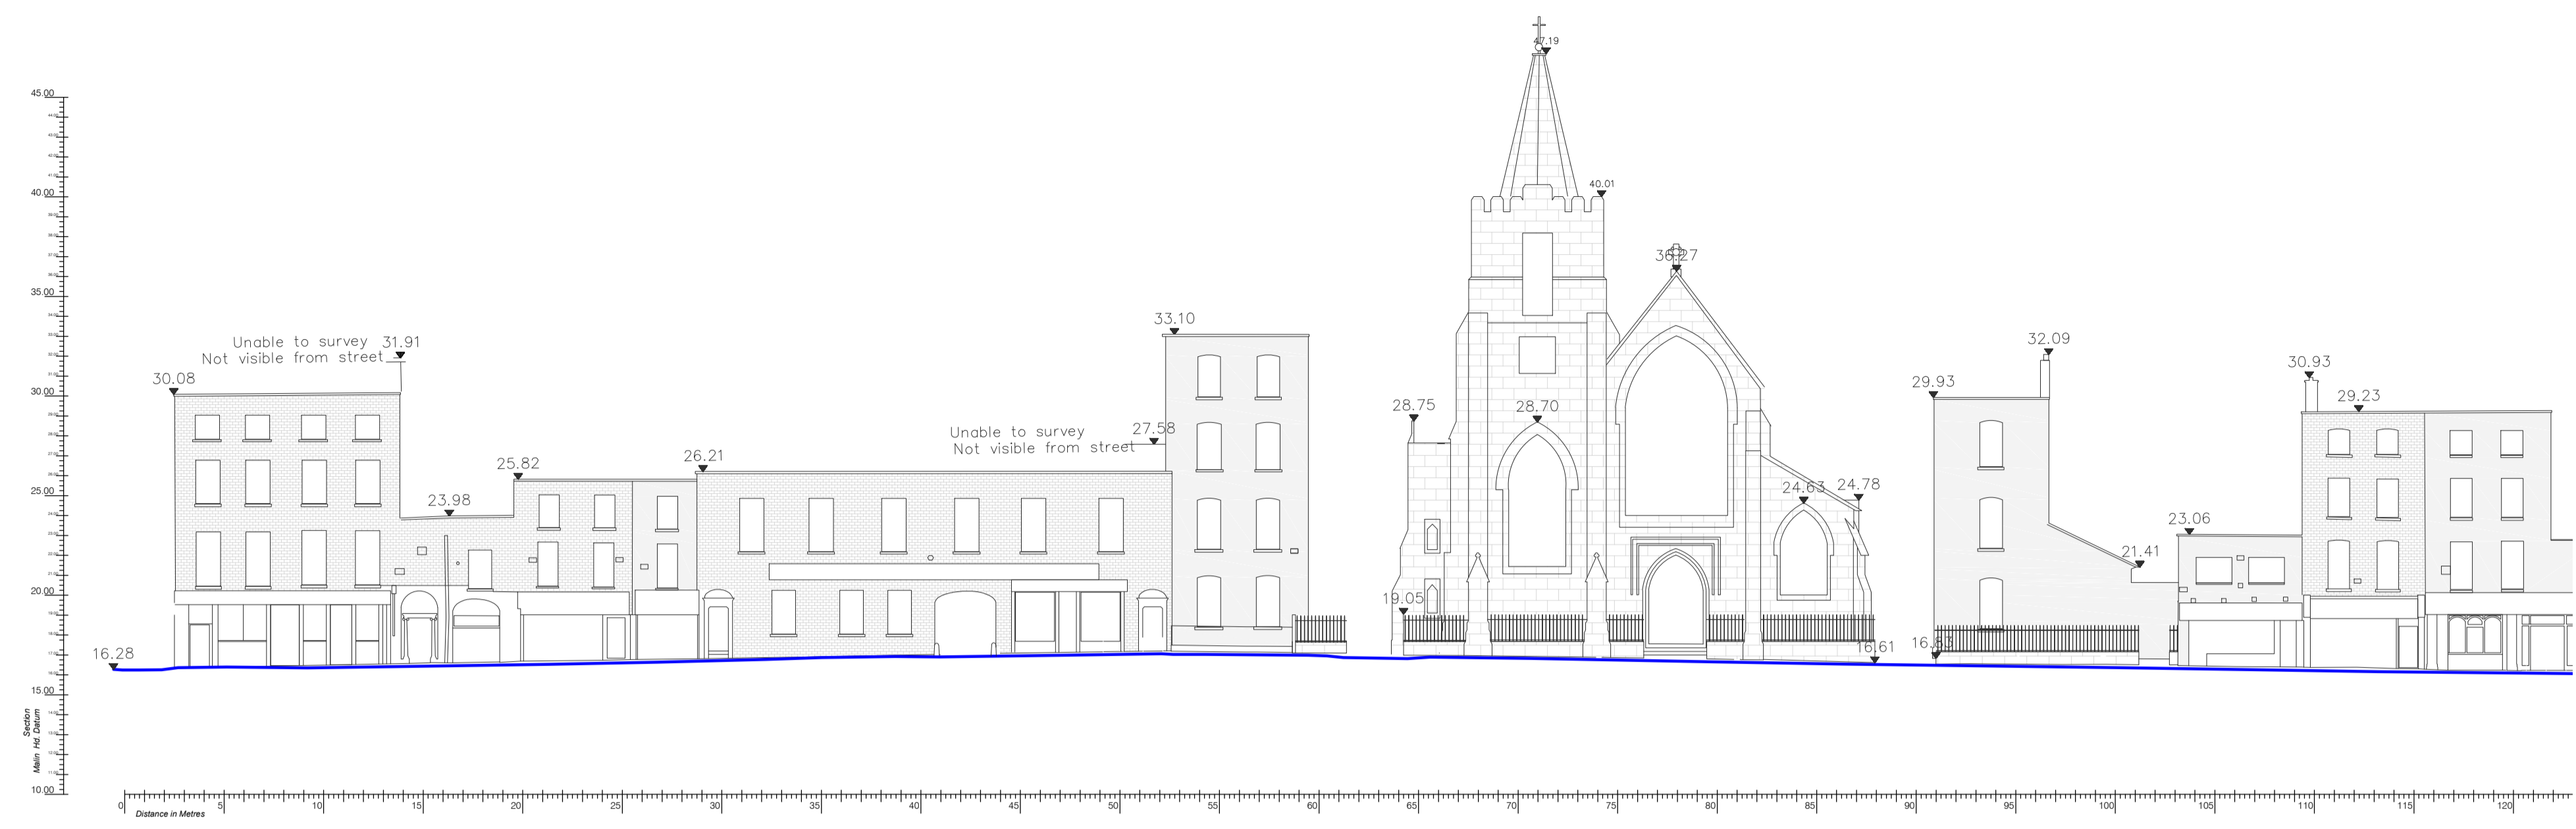The contents of this drawing are strictly copyright of HCoA or the original authors. No consent is given or implied for any unapproved use of this drawing or its contents, or derivations of same. Such use may be the subject of legal action.

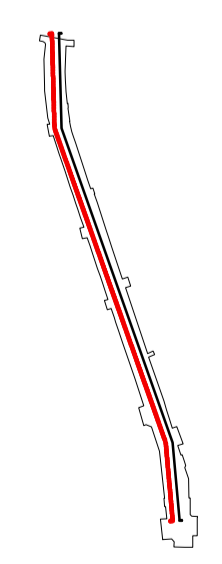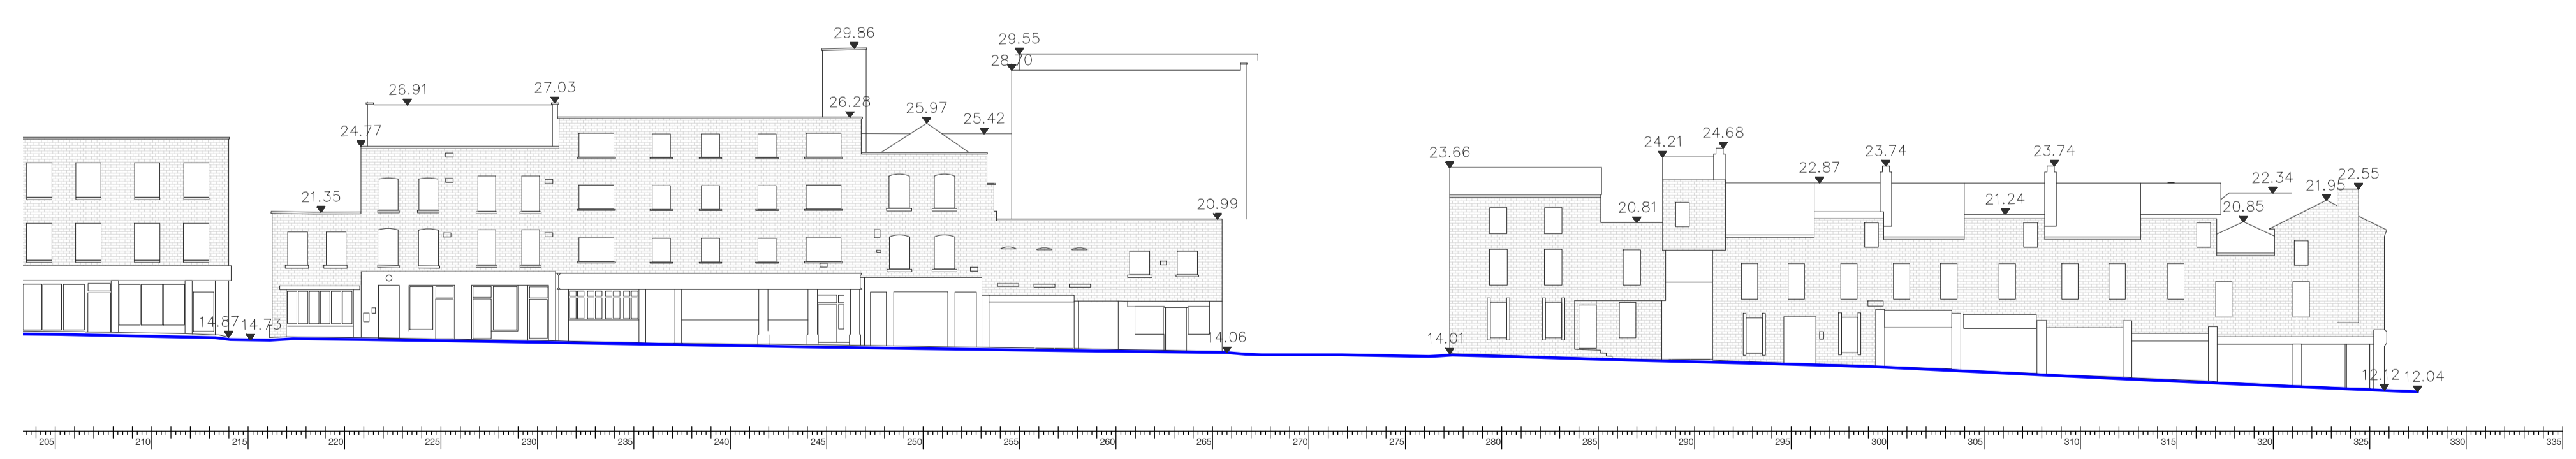


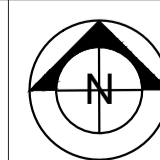
Elevation BB
1:500



PLANNING

REVISIONS

Haslam & Co Architects
 Chocolate Factory Arts Centre, 26 Kings Inn Street, Dublin 1, Ireland
 (+353) (0) 1 4423539; www.haslamco.com; info@haslamco.com
 Michael P.G. Haslam
 BSc, BArch Hons, MRIAI


 APPROVED BY MH
 PREPARED BY RF

 714636, 733709
 O.S. REF.

PROJECT TITLE		DRAWING TITLE			
Meath Street Public Realm Improvement Scheme		Existing Elevation BB			
DATE FIRST ISSUED	05/08/21	2	X301	-	1:500
REVISION DATE		STAGE	DRAWING NO.	REV.	SCALE AT A1
SOURCE FILES	HA018				SCALE AT A3
USE FIGURED DIMENSIONS		DO NOT SCALE		ALL DIMENSIONS TO BE CHECKED ON SITE	