

FOR DETAILS OF EXTERNAL WORKS REFER TO PP-11.
FOR DETAILS OF LANDSCAPING REFER TO PP-11.
FOR DETAILS OF EXTERNAL FINISHES AND MATERIALS
REFER TO PP-11.
FOR DETAILS OF EXTERNAL LIGHTING REFER TO PP-11.
FOR DETAILS OF DRAINAGE REFER TO ENGINEER'S
DRAINAGE DRAWINGS.

PLANNING

Notes

ALL LEVELS (IN METERS) RELATE TO ORDNANCE DATUM.
DIMENSIONS IN MILLIMETERS. FIGURED DIMENSIONS ONLY TO BE USED. DO NOT SCALE FROM DRAWING.
ALL DIMENSIONS TO BE CHECKED ON SITE WITH THE ARCHITECT TO BE NOTIFIED OF ANY DISCREPANCIES.
DRAWINGS FOR PLANNING PURPOSES ONLY. NOT TO BE USED FOR CONSTRUCTION.
ALL WORK TO BE CARRIED OUT IN ACCORDANCE WITH THE CURRENT BUILDING REGULATIONS.
THIS DRAWING IS TO BE READ IN CONJUNCTION WITH THE RELEVANT STRUCTURAL ENGINEERS AND M&E ENGINEERS DRAWINGS AND SPECIFICATIONS.
INTERNAL LAYOUT IS INDICATIVE ONLY.
INDICATIVE LAYOUT FOR POLES POSITIONS.


a	22.07.19	Issued for Part 8


Drawing Title : DEMOLITION PLAN		Rev. : a	Drawing No. : PP-03
Date : 22.07.19	Scale : 1:500@A1	Drawn by : LC	Checked by : MVC
Project Title : WWRC D1			Job No. : 1831

**URBAN -
AGENCY**






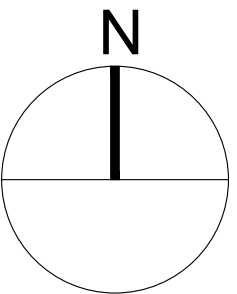

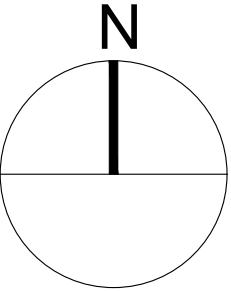
1 WHITAKER COURT, SIR JOHN
ROGERSON'S QUAY, DUBLIN 2.
T:01 672 5907.
E:dublin@urban-agency.com


THIS DRAWING IS COPYRIGHT. DO NOT SCALE. USE FIGURED DIMENSIONS ONLY.

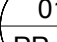



LEGEND

	DRAWING NUMBER
	SHEET REFERENCE
	+0.00 LEVEL
	FFL +0.00 FINISHED FLOOR LEVEL
	NEW TREE
	EXISTING TREE TO REMAIN
	EXISTING TREE TO BE REMOVED
	OUTLINE OF CONSTRUCTION TO BE DEMOLISHED

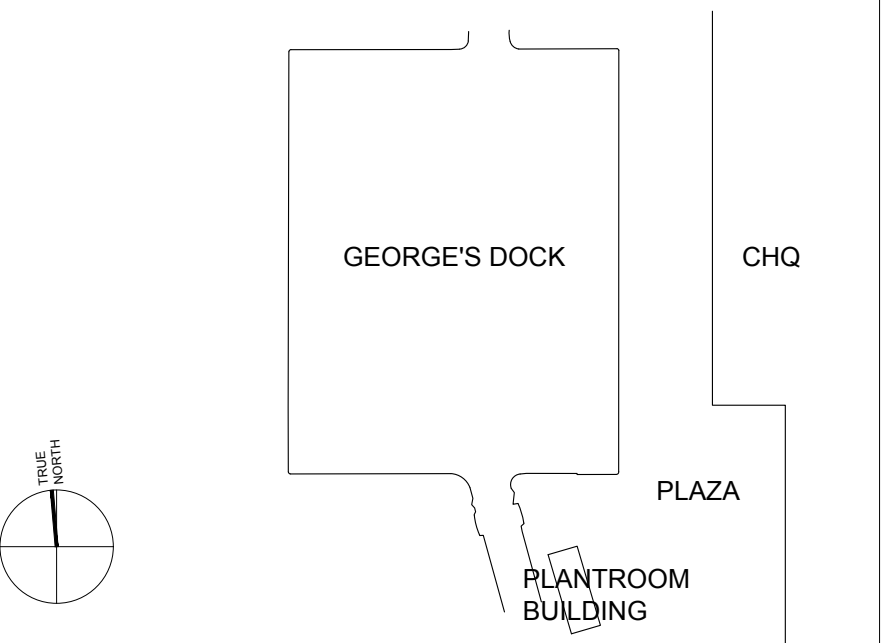

FOR DETAILS OF EXTERNAL WORKS REFER TO PP-11.
FOR DETAILS OF LANDSCAPING REFER TO PP-11.
FOR DETAILS OF EXTERNAL FINISHES AND MATERIALS
REFER TO PP-11.
FOR DETAILS OF EXTERNAL LIGHTING REFER TO PP-11.
FOR DETAILS OF DRAINAGE REFER TO ENGINEER'S
DRAINAGE DRAWINGS.

PLANNING

Notes :

ALL LEVELS (IN METERS) RELATE TO ORDNANCE DATUM.
DIMENSIONS IN MILLIMETERS. FIGURED DIMENSIONS ONLY TO BE USED. DO NOT SCALE FROM DRAWING.
ALL DIMENSIONS TO BE CHECKED ON SITE WITH THE ARCHITECT TO BE NOTIFIED OF ANY DISCREPANCIES.
DRAWINGS FOR CONSTRUCTION PURPOSES ONLY. NOT TO BE USED FOR PLANNING.
ALL WORK TO BE CARRIED OUT IN ACCORDANCE WITH THE CURRENT BUILDING REGULATIONS.
THIS DRAWING IS TO BE READ IN CONJUNCTION WITH THE RELEVANT STRUCTURAL ENGINEERS AND M&E ENGINEERS DRAWINGS AND SPECIFICATIONS.
INTERNAL LAYOUT IS INDICATIVE ONLY.
INDICATIVE LAYOUT FOR POLES POSITIONS.

a	22.07.19	Issued for Part 8

Drawing Title : PROPOSED PLAN GEORGE'S DOCK		Rev. : a	Drawing No. : PP-10
Date : 22.07.19	Scale : 1:200@A1	Drawn by : LC	Checked by : MVC
Project Title : WWRC D1			Job No. : 1831

**URBAN -
AGENCY**

1 WHITAKER COURT, SIR JOHN
ROGERSON'S QUAY, DUBLIN 2.
T:01 672 5907.
E:dublin@urban-agency.com

THIS DRAWING IS COPYRIGHT. DO NOT SCALE. USE FIGURED
DIMENSIONS ONLY.

1 PROPOSED PLAN GEORGE'S DOCK
1:200@A1





Drawing Title : PROPOSED PLANS PLANTROOM BUILDING AND PLAZA			Rev.: a	Drawing No.: PP-11
Date : 22.07.19	Scale : 1:200, 1:100@A1	Drawn by : LC		Checked by : MVC
Project Title : WWRC D1			Job No. : 1831	



1 WHITAKER COURT, SIR JOHN
ROGERSON'S QUAY, DUBLIN 2.
T:01 672 5907.
E:dublin@urban-agency.com

THIS DRAWING IS COPYRIGHT. DO NOT SCALE. USE FIGURED DIMENSIONS ONLY.


THIS DRAWING IS COPYRIGHT. DO NOT SCALE. USE FIGURED DIMENSIONS ONLY.

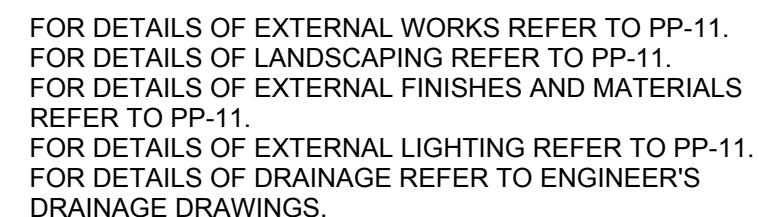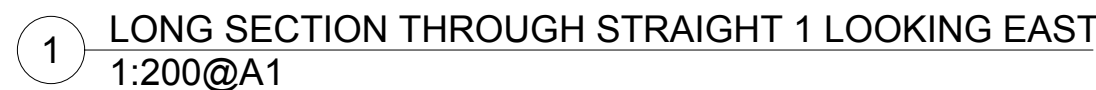

ALL LEVELS (IN METERS) RELATE TO ORDNANCE DATUM.
DIMENSIONS IN MILLIMETERS. FIGURED DIMENSIONS ONLY TO BE USED. DO NOT SCALE FROM DRAWING.
ALL DIMENSIONS TO BE CHECKED ON SITE WITH THE ARCHITECT TO BE NOTIFIED OF ANY DISCREPANCIES.
DRAWINGS FOR PLANNING PURPOSES ONLY. NOT TO BE USED FOR CONSTRUCTION.
ALL WORK TO BE CARRIED OUT IN ACCORDANCE WITH THE CURRENT BUILDING REGULATIONS.
THIS DRAWING IS TO BE READ IN CONJUNCTION WITH THE RELEVANT SURVEYING INSTRUMENTS AND M&E ENGINEERS DRAWINGS AND SPECIFICATIONS.
INTERNAL LAYOUT IS INDICATIVE ONLY.
INDICATIVE LAYOUT FOR POLES POSITIONS

a	22.07.19	Issued for Part 8

Drawing Title : PROPOSED SECTION SHEET 1 OF 2			Rev.: a	Drawing No.: PP-14
Date : 22.07.19	Scale : 1:200@A1	Drawn by : LC	Checked by : MVC	
Project Title : WWRC D1			Job No. : 1831	

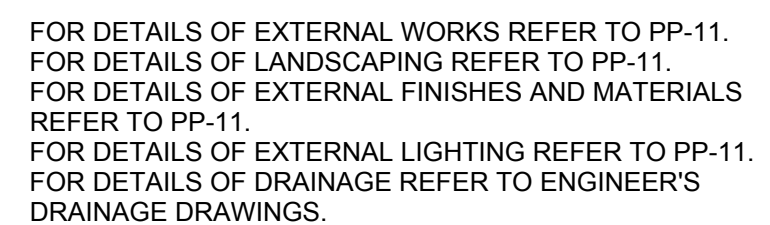

Notes :

ALL LEVELS (IN METERS) RELATE TO ORDNANCE DATUM.
DIMENSIONS IN MILLIMETERS. FIGURED DIMENSIONS ONLY TO BE USED. DO NOT SCALE FROM DRAWING.
ALL DIMENSIONS TO BE CHECKED ON SITE WITH THE ARCHITECT TO BE NOTIFIED OF ANY DISCREPANCIES.
DRAWINGS FOR PLANNING PURPOSES ONLY. NOT TO BE USED FOR CONSTRUCTION.
ALL WORK TO BE CARRIED OUT IN ACCORDANCE WITH THE CURRENT BUILDING REGULATIONS.
THIS DRAWING IS TO BE USED IN CONJUNCTION WITH THE RELEVANT STRUCTURAL ENGINEERS AND M&E ENGINEERS DRAWINGS AND SPECIFICATIONS.
INTERNAL LAYOUT IS INDICATIVE ONLY.
INDICATIVE LAYOUT FOR POLES POSITIONS








a	22.07.19	Issued for Part 8

Drawing Title : PROPOSED SECTION SHEET 2 OF 2		Rev.: a	Drawing No.: PP-15
Date : 22.07.19	Scale : 1:200@A1	Drawn by : LC	Checked by : MVC
Project Title : WWRC D1			Job No. : 1831

**URBAN -
AGENCY**

1 WHITAKER COURT, SIR JOHN
ROGERSON'S QUAY, DUBLIN 2.
T:01 672 5907.
E:dublin@urban-agency.com

THIS DRAWING IS COPYRIGHT. DO NOT SCALE. USE FIGURED DIMENSIONS ONLY.

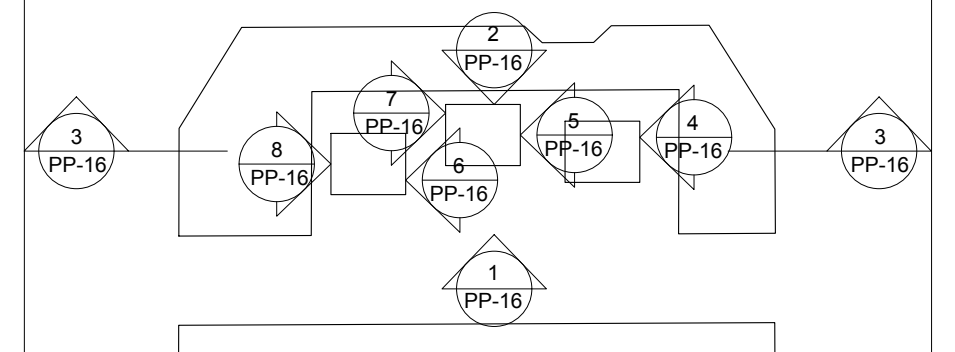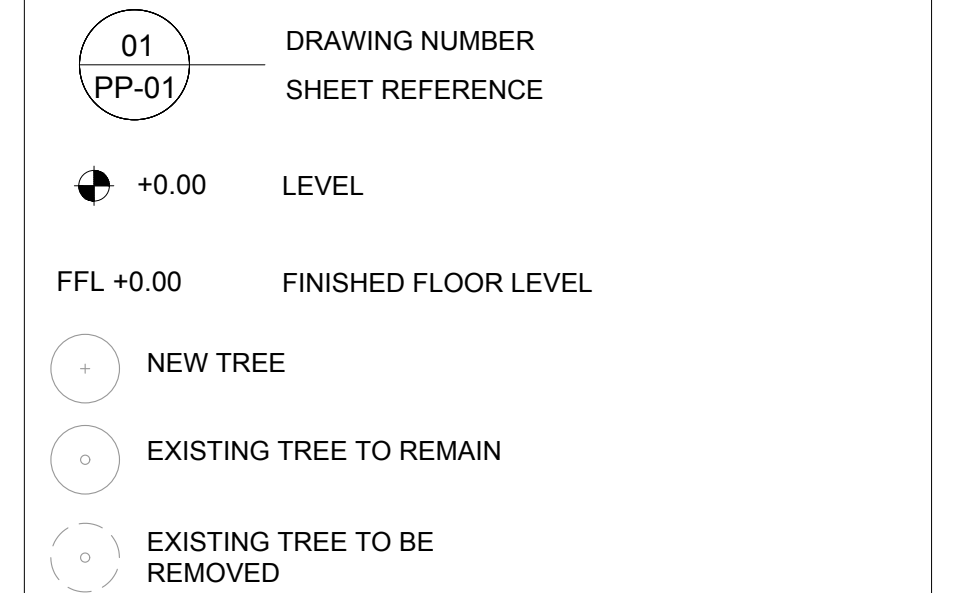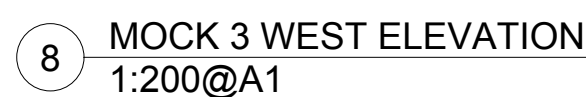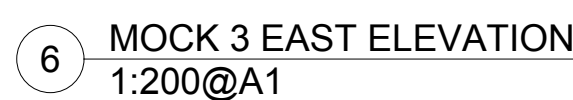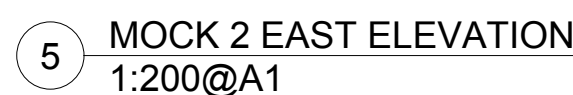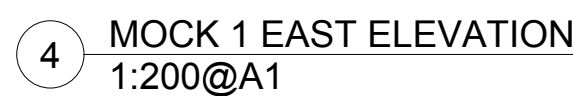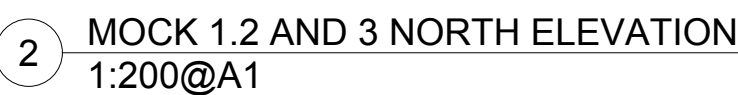

FOR DETAILS OF EXTERNAL WORKS REFER TO PP-11.
FOR DETAILS OF LANDSCAPING REFER TO PP-11.
FOR DETAILS OF EXTERNAL FINISHES AND MATERIALS
REFER TO PP-11.
FOR DETAILS OF EXTERNAL LIGHTING REFER TO PP-11.
FOR DETAILS OF DRAINAGE REFER TO ENGINEER'S
DRAINAGE DRAWINGS.

PLANNING

Notes :

ALL LEVELS (IN METERS) RELATE TO ORDNANCE DATUM.
DIMENSIONS IN MILLIMETERS. FIGURED DIMENSIONS ONLY TO BE USED. DO NOT SCALE FROM DRAWING.
ALL DIMENSIONS TO BE CHECKED ON SITE WITH THE ARCHITECT TO BE NOTIFIED OF ANY DISCREPANCIES. DRAWINGS FOR PLANNING PURPOSES ONLY. NOT TO BE USED FOR CONSTRUCTION.
ALL WORK TO BE CARRIED OUT IN ACCORDANCE WITH THE CURRENT BUILDING REGULATIONS.
THIS DRAWING IS TO BE IN CONJUNCTION WITH THE RELEVANT STRUCTURAL ENGINEERS AND M&E ENGINEERS DRAWINGS AND SPECIFICATIONS.
INTERNAL LAYOUT IS INDICATIVE ONLY.
INDICATIVE LAYOUT FOR POLES POSITIONS




a	22.07.19	Issued for Part 8





Drawing Title : MOCK STRUCTURES		Rev.: a	Drawing No.: PP-16
Date : 22.07.19	Scale : 1:200@A1	Drawn by : LC	Checked by : MVC
Project Title : WWRC D1			Job No. : 1831

**URBAN -
AGENCY**

1 WHITAKER COURT, SIR JOHN
ROGERSON'S QUAY, DUBLIN 2.
T:01 672 5907.
E:dublin@urban-agency.com

THIS DRAWING IS COPYRIGHT. DO NOT SCALE. USE FIGURED DIMENSIONS ONLY.

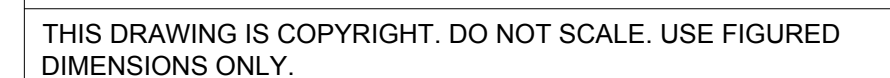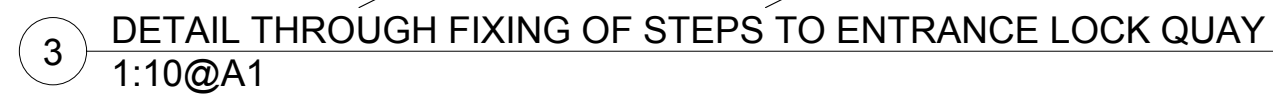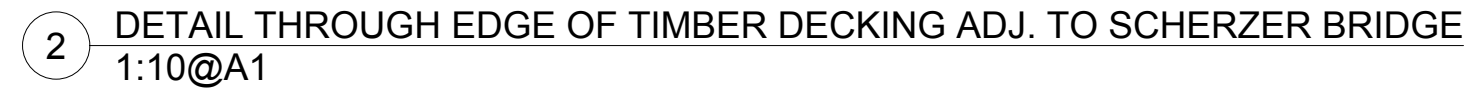

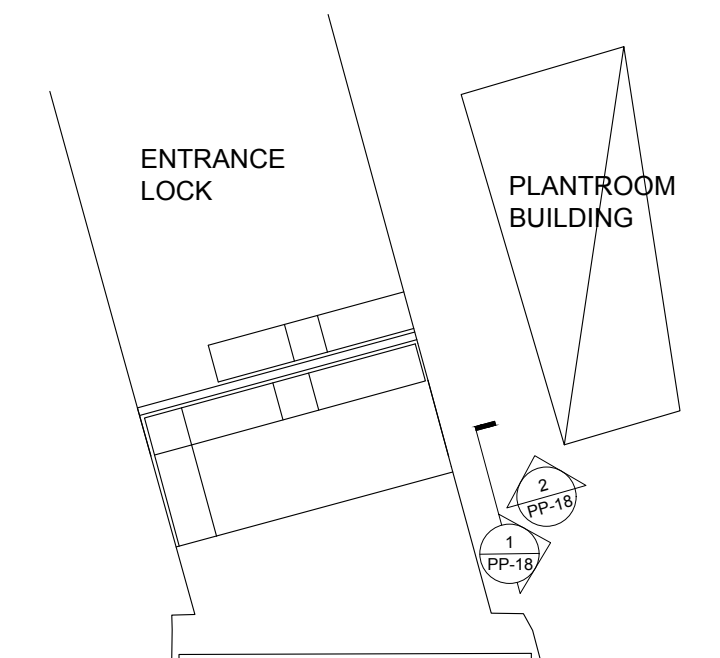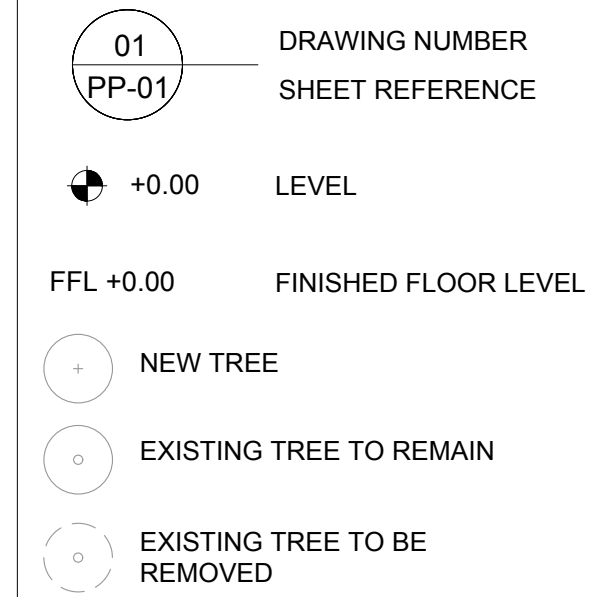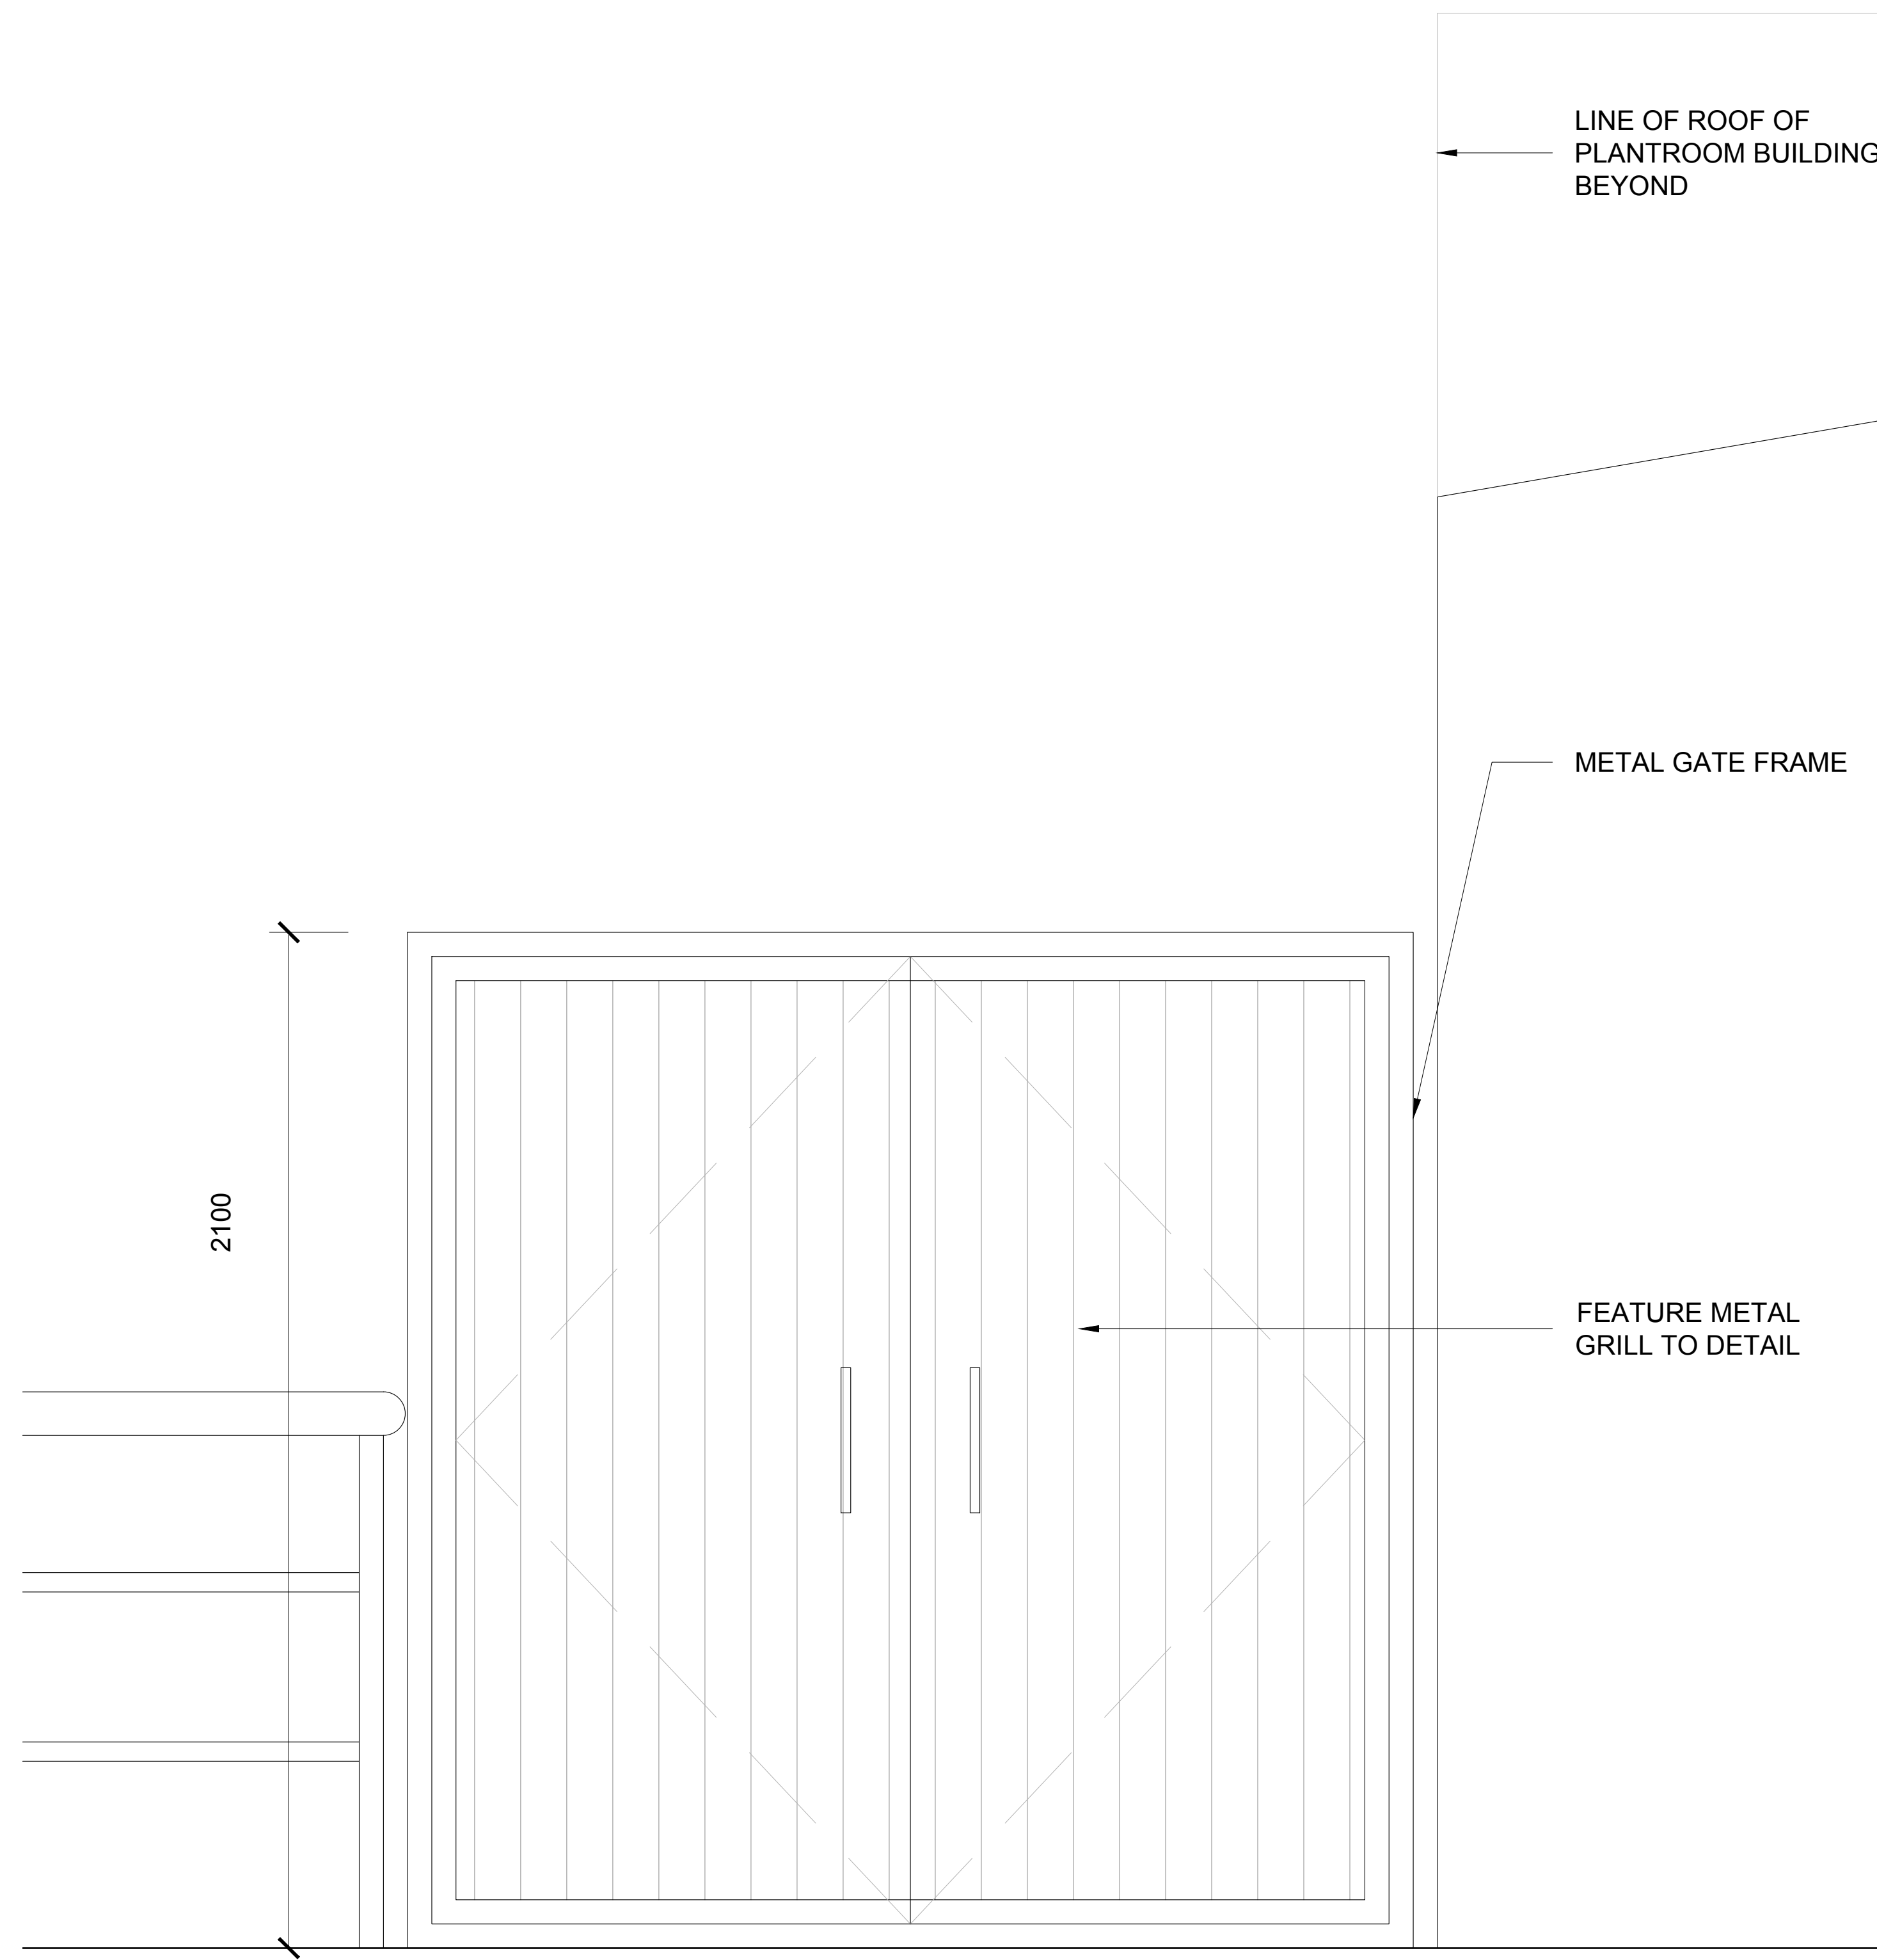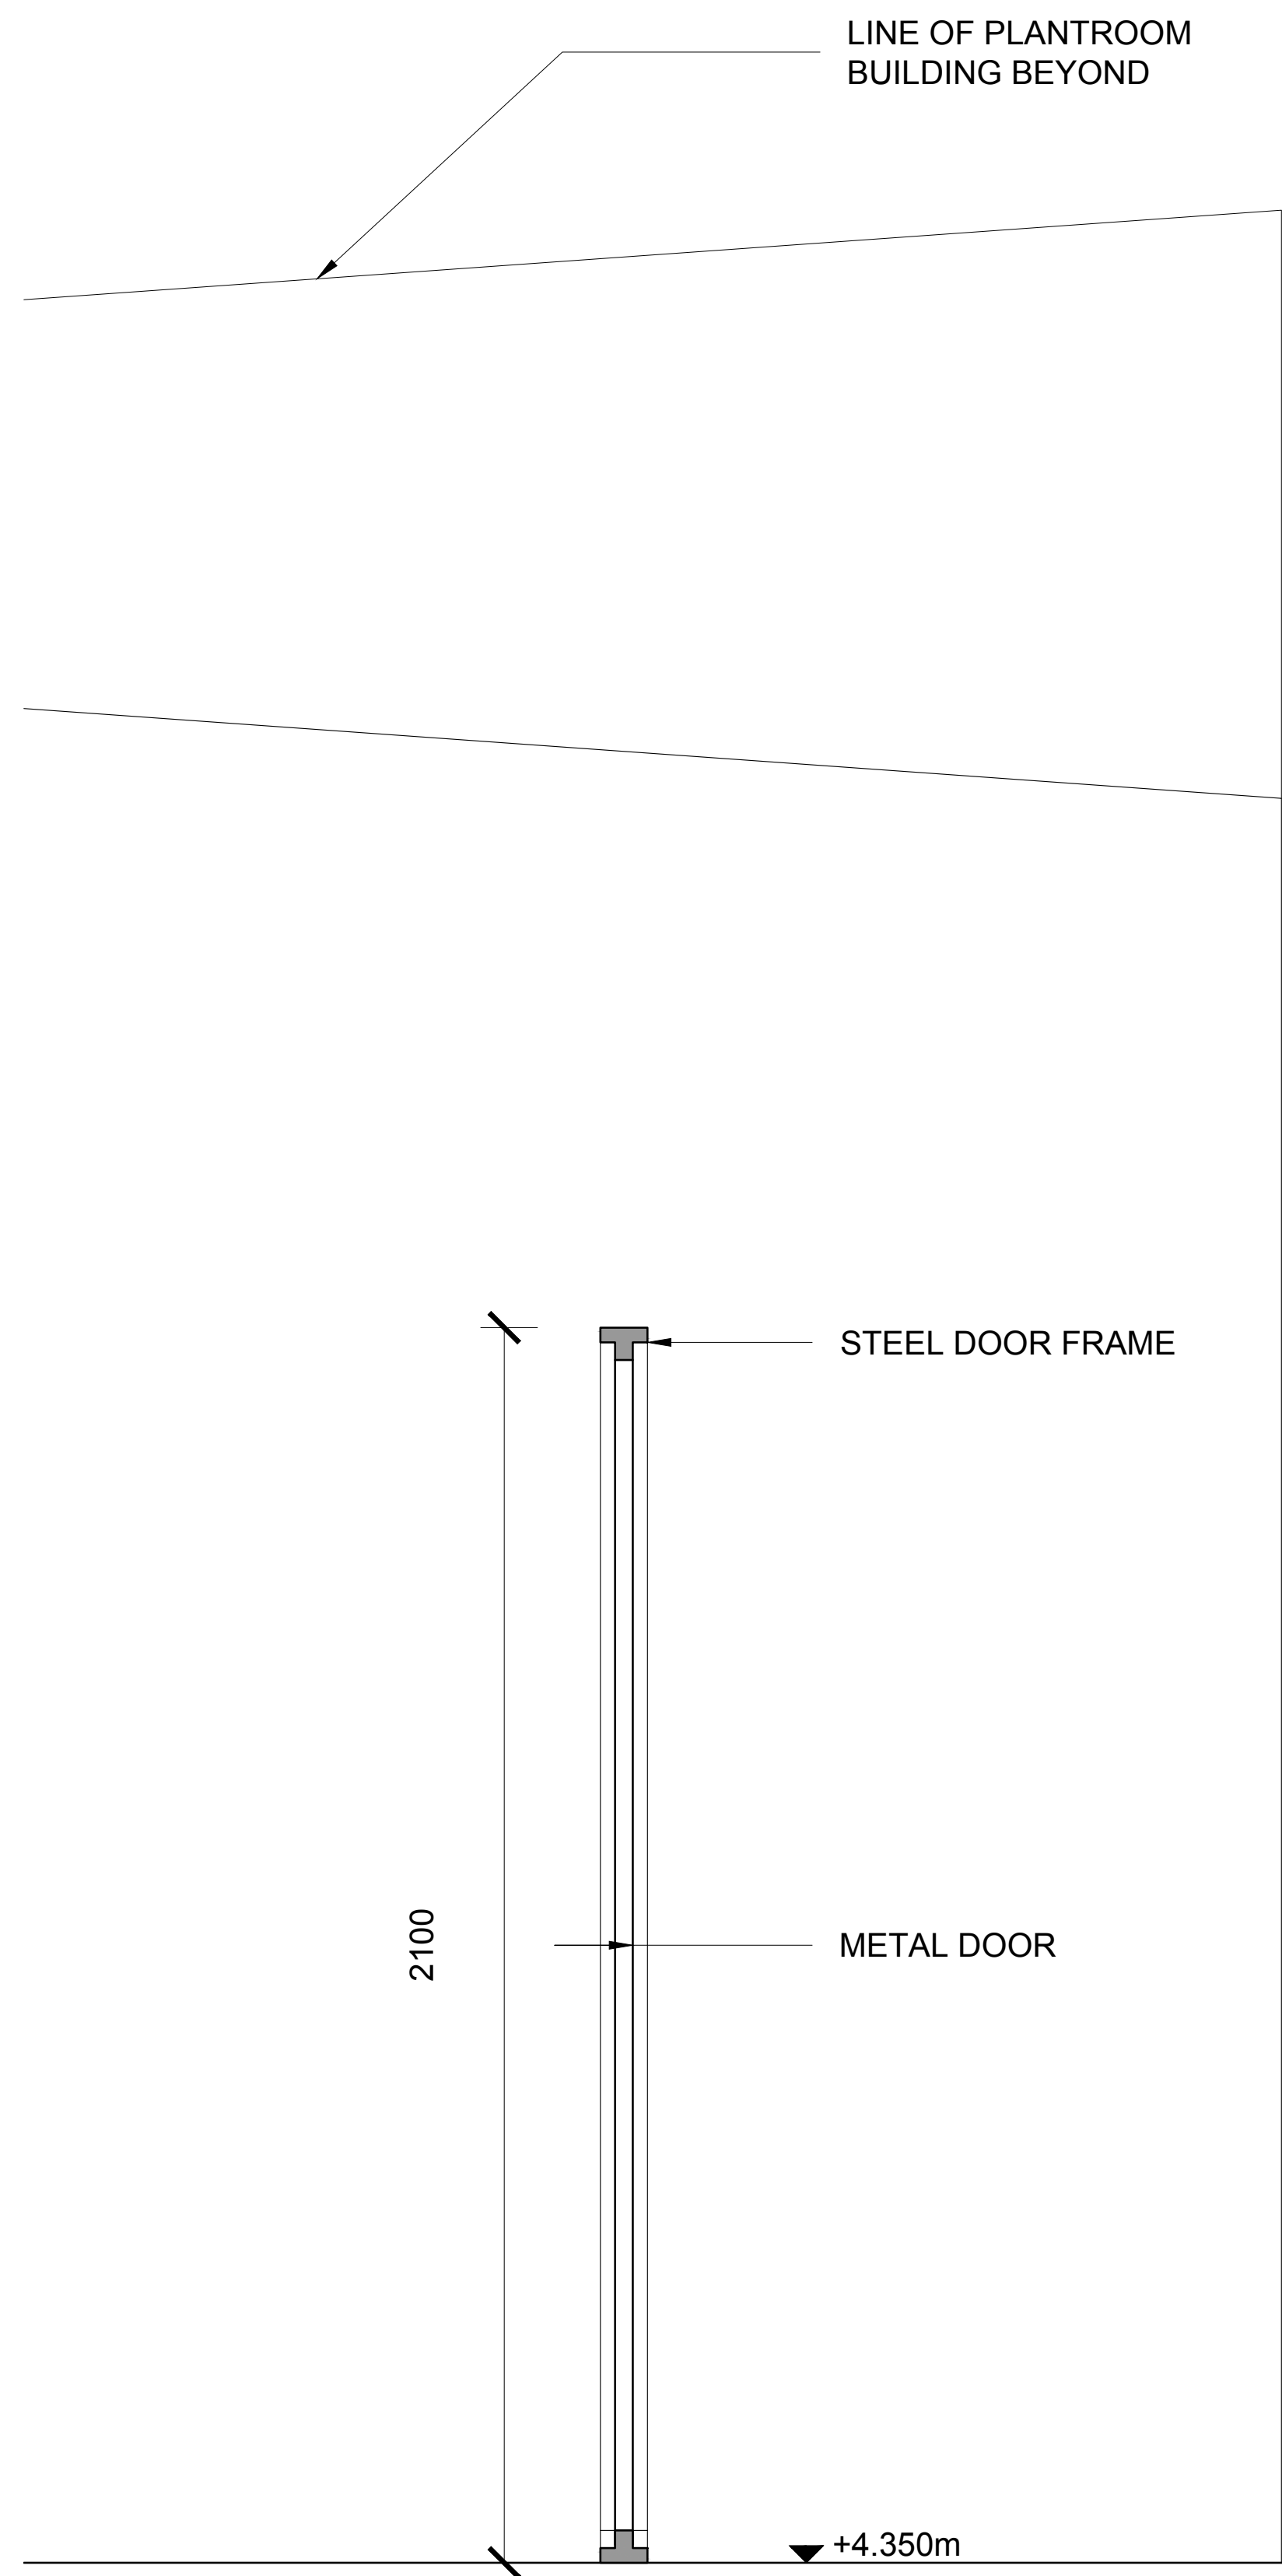

FOR DETAILS OF EXTERNAL WORKS REFER TO PP-11.
FOR DETAILS OF LANDSCAPING REFER TO PP-11.
FOR DETAILS OF EXTERNAL FINISHES AND MATERIALS
REFER TO PP-11.
FOR DETAILS OF EXTERNAL LIGHTING REFER TO PP-11.
FOR DETAILS OF DRAINAGE REFER TO ENGINEER'S
DRAINAGE DRAWINGS.

PLANNING

Notes :

ALL LEVELS (IN METERS) RELATE TO ORDNANCE DATUM.
DIMENSIONS IN MILLIMETERS. FIGURED DIMENSIONS ONLY TO BE USED. DO NOT SCALE FROM DRAWING.
ALL DIMENSIONS TO BE CHECKED ON SITE WITH THE ARCHITECT TO BE NOTIFIED OF ANY DISCREPANCIES.
DRAWINGS FOR PLANNING PURPOSES ONLY. NOT TO BE USED FOR CONSTRUCTION.
ALL WORK TO BE CARRIED OUT IN ACCORDANCE WITH THE CURRENT BUILDING REGULATIONS.
THIS DRAWING IS TO BE READ IN CONJUNCTION WITH THE RELEVANT STRUCTURAL ENGINEERS AND M&E ENGINEERS DRAWINGS AND SPECIFICATIONS.
INTERNAL LAYOUT IS INDICATIVE ONLY.
INDICATIVE LAYOUT FOR POLES POSITIONS

a	22.07.19	Issued for Part 8

Drawing Title : DETAILS OF GATE 01 + 02		Rev.: a	Drawing No.: PP-18
Date : 22.07.19	Scale : 1:10@A1	Drawn by : LC	Checked by : MVC
Project Title : WWRC D1			Job No. : 1831



**URBAN -
AGENCY**

1 WHITAKER COURT, SIR JOHN
ROGERSON'S QUAY, DUBLIN 2.
T:01 672 5907.
E:dublin@urban-agency.com

THIS DRAWING IS COPYRIGHT. DO NOT SCALE. USE FIGURED DIMENSIONS ONLY.

1 SECTION THROUGH GATE 01 / 02 AT PLANTROOM BUILDING
1:10@A1


2 ELEVATION OF GATE 01 / 02 AT PLANTROOM BUILDING
1:10@A1

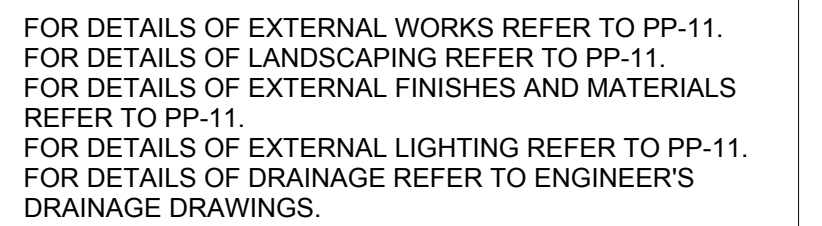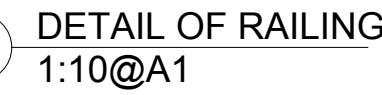

ALL LEVELS (IN METERS) RELATE TO ORDNANCE DATUM.
DIMENSIONS IN MILLIMETERS. FIGURED DIMENSIONS ONLY TO BE USED. DO NOT SCALE FROM DRAWING.
ALL DIMENSIONS TO BE CHECKED ON SITE WITH THE ARCHITECT TO BE NOTIFIED OF ANY DISCREPANCIES.
DRAWINGS FOR PLANNING PURPOSES ONLY. NOT TO BE USED FOR CONSTRUCTION.
ALL WORK TO BE CARRIED OUT IN ACCORDANCE WITH THE CURRENT BUILDING REGULATIONS.
THIS DRAWING IS TO BE READ IN CONJUNCTION WITH THE RELEVANT STRUCTURAL ENGINEERS AND M&E ENGINEERS DRAWINGS AND SPECIFICATIONS.
INTERNAL LAYOUT IS INDICATIVE ONLY.
INDICATIVE LAYOUT FOR POLES POSITIONS

Drawing Title : DETAILS OF STEP LADDER		Rev.: a	Drawing No.: PP-20
Date : 22.07.19	Scale : 1:10@A1	Drawn by : LC	Checked by : MVC
Project Title : WWRC D1			Job No. : 1831

THIS DRAWING IS COPYRIGHT. DO NOT SCALE. USE FIGURED DIMENSIONS ONLY.

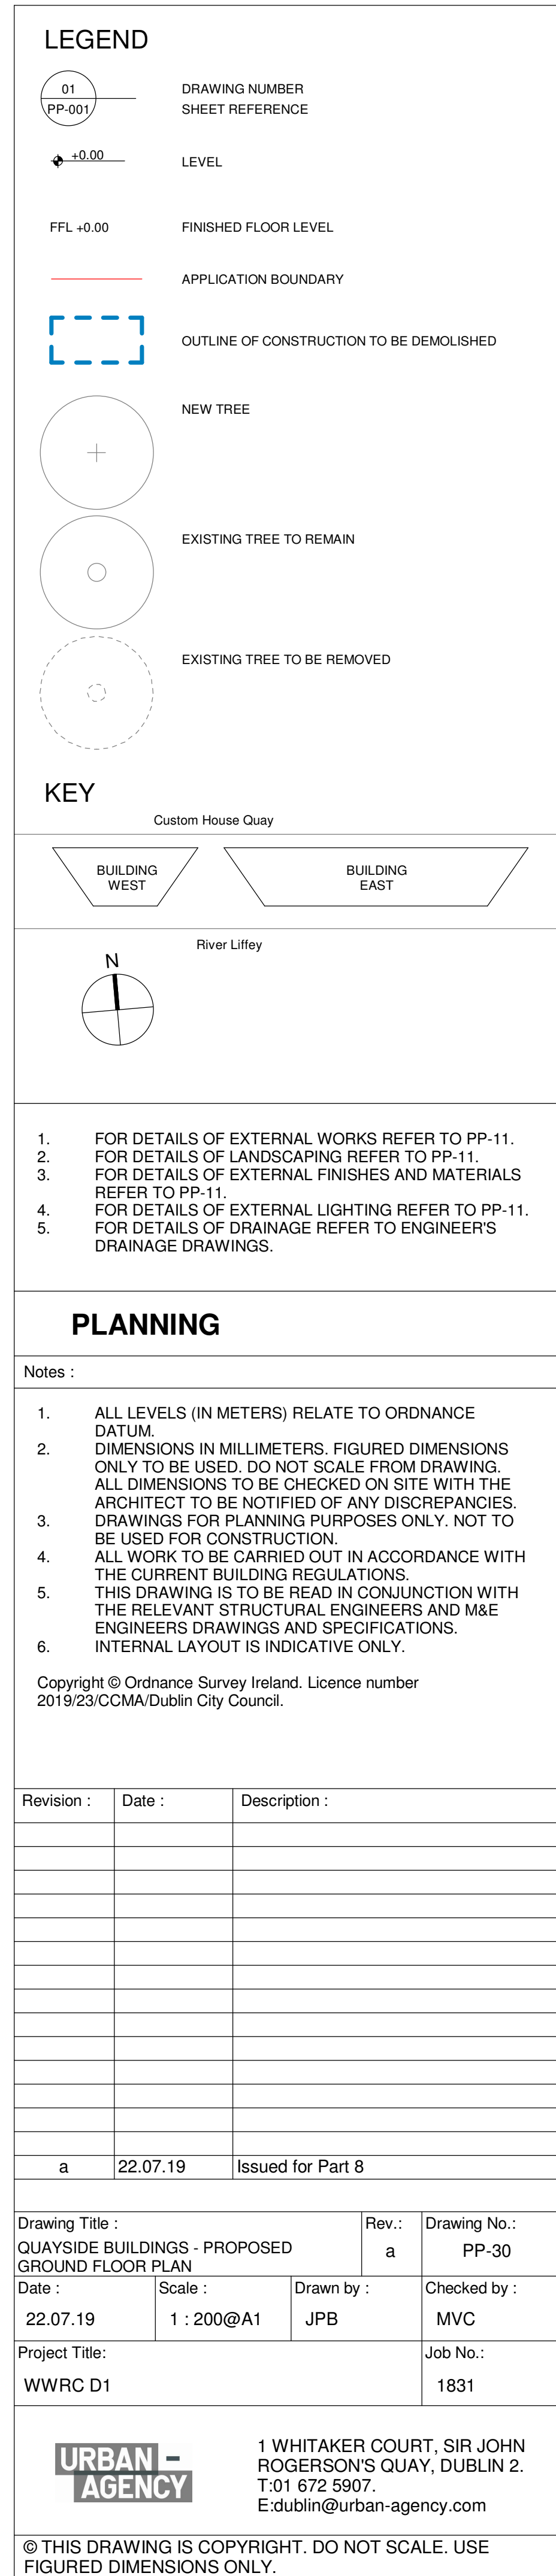

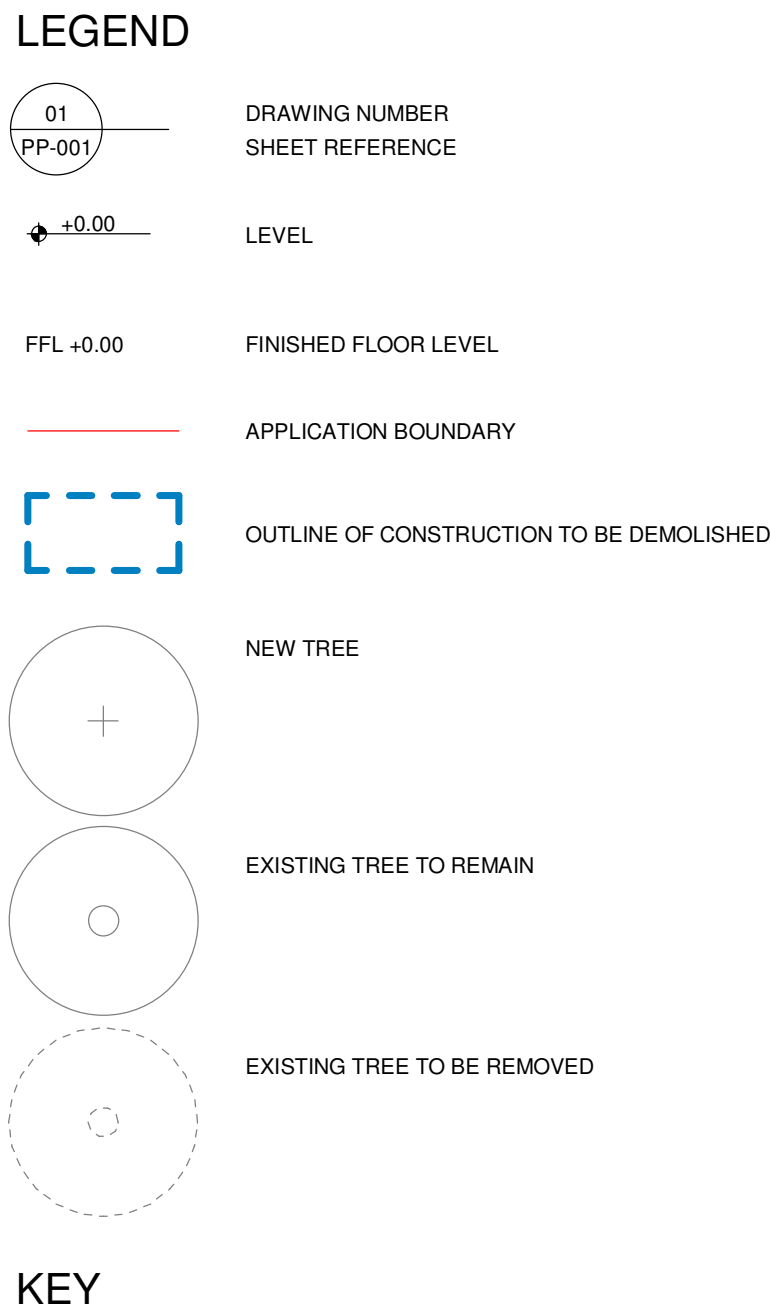


Diagram illustrating the layout of the Custom House Quay area, showing two buildings: BUILDING WEST and BUILDING EAST.



1. FOR DETAILS OF EXTERNAL WORKS REFER TO PP-10.
2. FOR DETAILS OF LANDSCAPING REFER TO PP-11.
3. FOR DETAILS OF EXTERNAL FINISHES AND MATERIALS REFER TO PP-11.
4. FOR DETAILS OF EXTERNAL LIGHTING REFER TO PP-12.
5. FOR DETAILS OF DRAINAGE REFER TO ENGINEER'S DRAINAGE DRAWINGS.

PLANNING

Notes :

1. ALL LEVELS (IN METERS) RELATE TO ORDNANCE DATUM.
2. DIMENSIONS IN MILLIMETERS. FIGURED DIMENSIONS ONLY TO BE USED. DO NOT SCALE FROM DRAWING DIMENSIONS. TO BE CHECKED ON SITE WITH THE ARCHITECT TO BE NOTIFIED OF ANY DISCREPANCIES.
3. DRAWINGS FOR PLANNING PURPOSES ONLY. NOT TO BE USED FOR CONSTRUCTION.
4. ALL WORK TO BE CARRIED OUT IN ACCORDANCE WITH THE CURRENT BUILDING REGULATIONS.
5. THIS DRAWING IS TO BE READ IN CONJUNCTION WITH THE RELEVANT TOPOGRAPHICAL, GEODATUMS AND M&E ENGINEERS DRAWINGS AND SPECIFICATIONS.
6. INTERNAL LAYOUT IS INDICATIVE ONLY.

Copyright © Ordnance Survey Ireland. Licence number
2019/23/CCMA/Dublin City Council.


Revision :	Date :	Description :
a	22.07.19	Issued for Part 8


Drawing Title :		Rev.:	Drawing No.:
JAYSIDE BUILDINGS - PROPOSED GROUND FLOOR PLAN - BUILDING WEST		a	PP-3
Date :	Scale :	Drawn by :	Checked by :
2.07.19	1 : 100@A1	JPB	MVC
Project Title:			Job No.:
VWRC D1			1831


**URBAN -
AGENCY**

THIS DRAWING IS COPYRIGHT. DO NOT SCALE. USE FIGURED DIMENSIONS ONLY


1 PROPOSED GROUND FLOOR PLAN - BUILDING WEST
1 : 100@A1

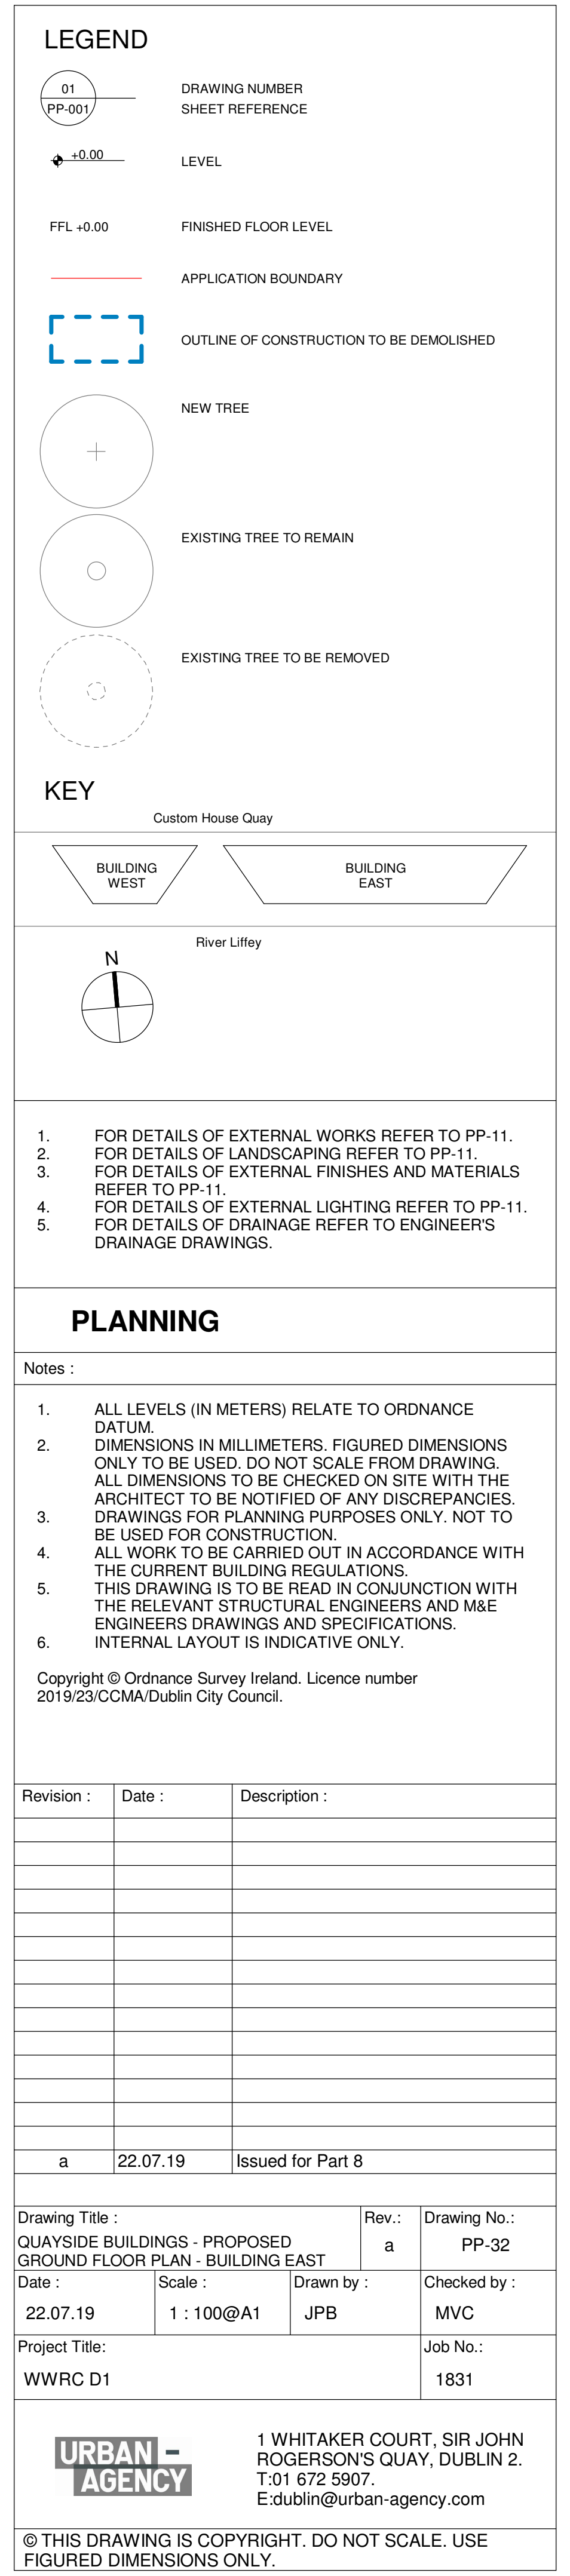

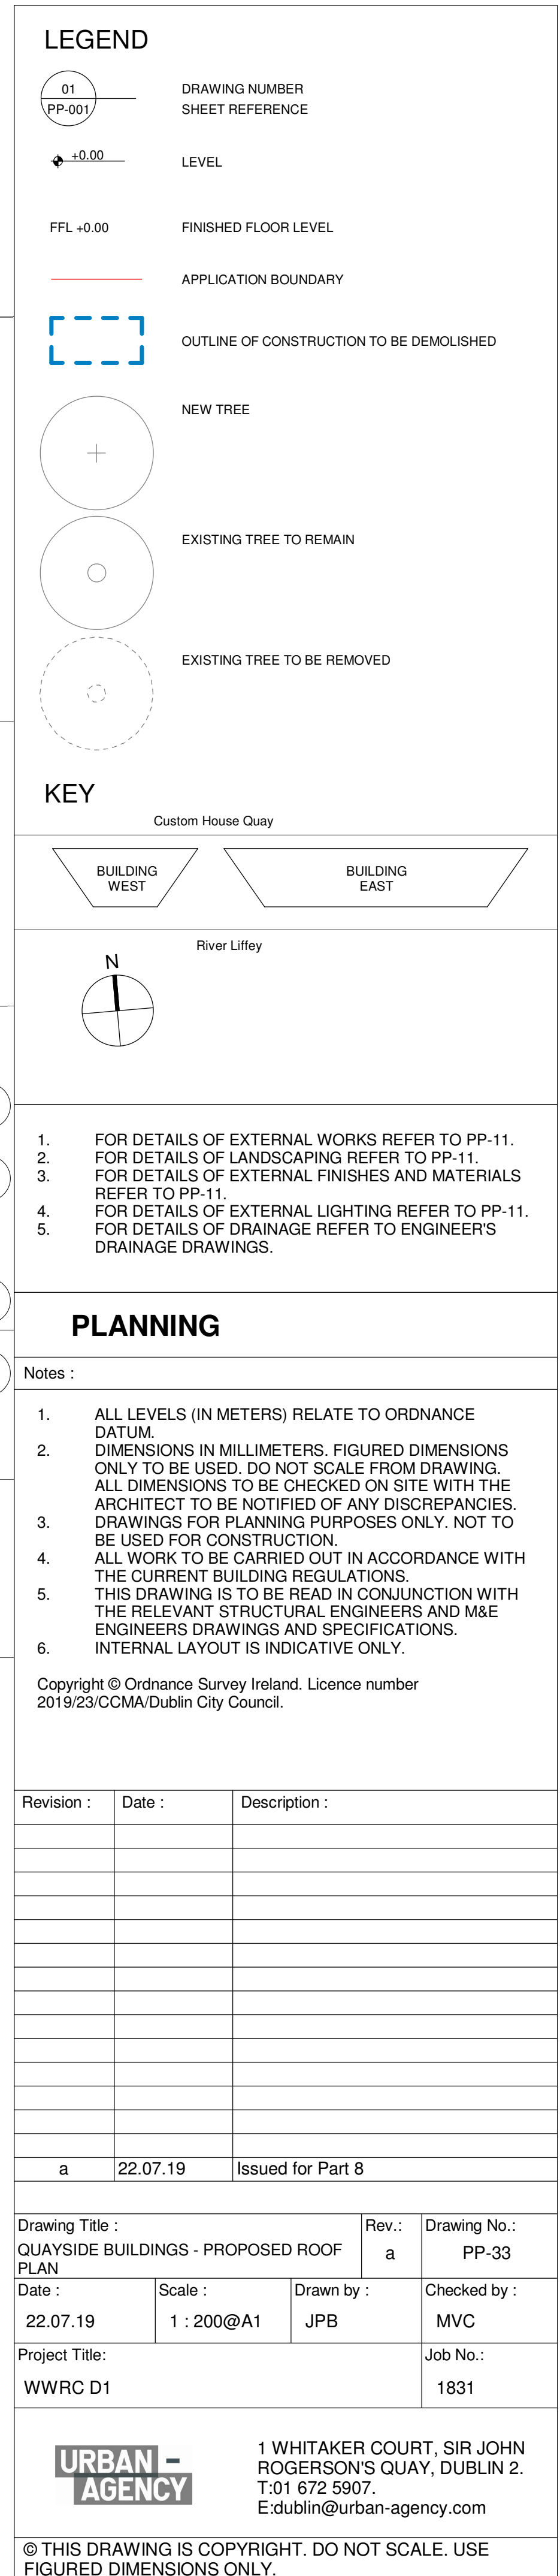


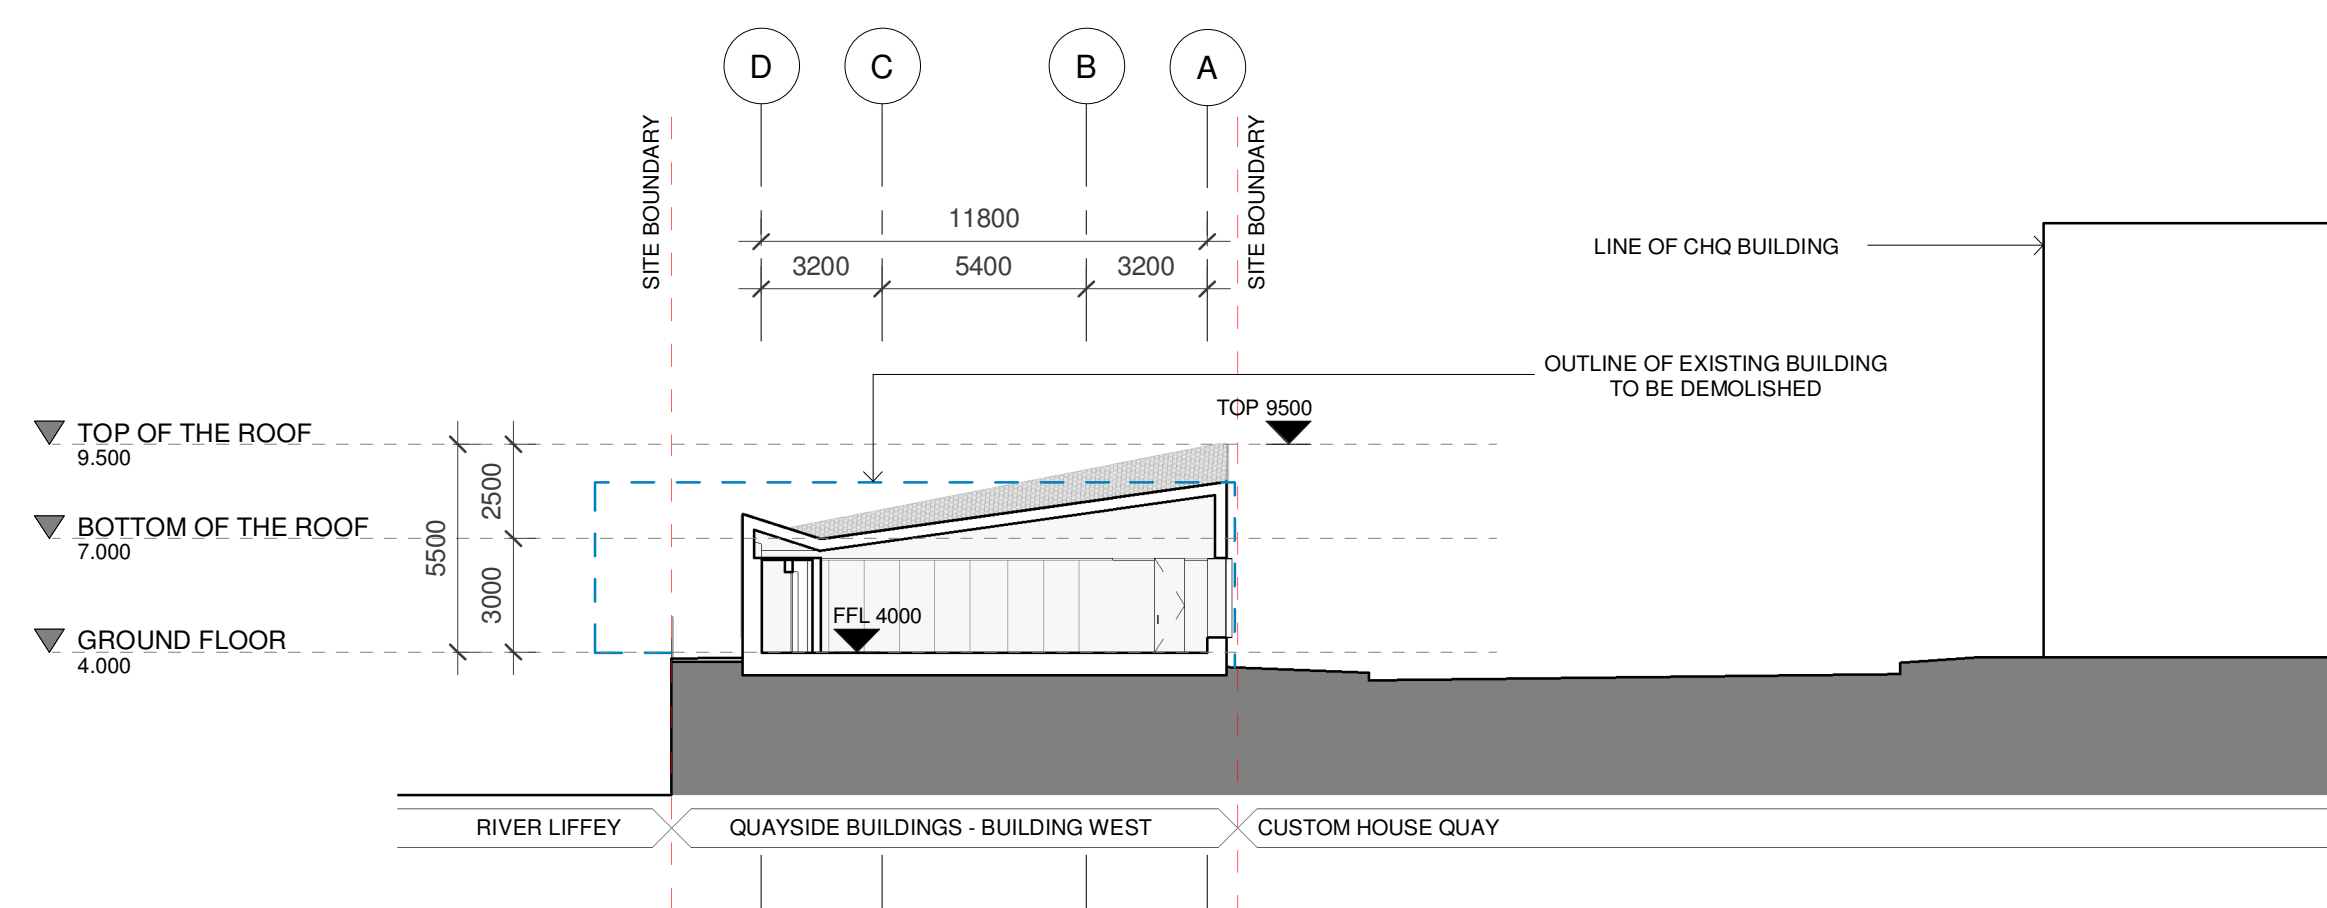


1 PROPOSED CROSS SECTION 1
1 : 200@A1

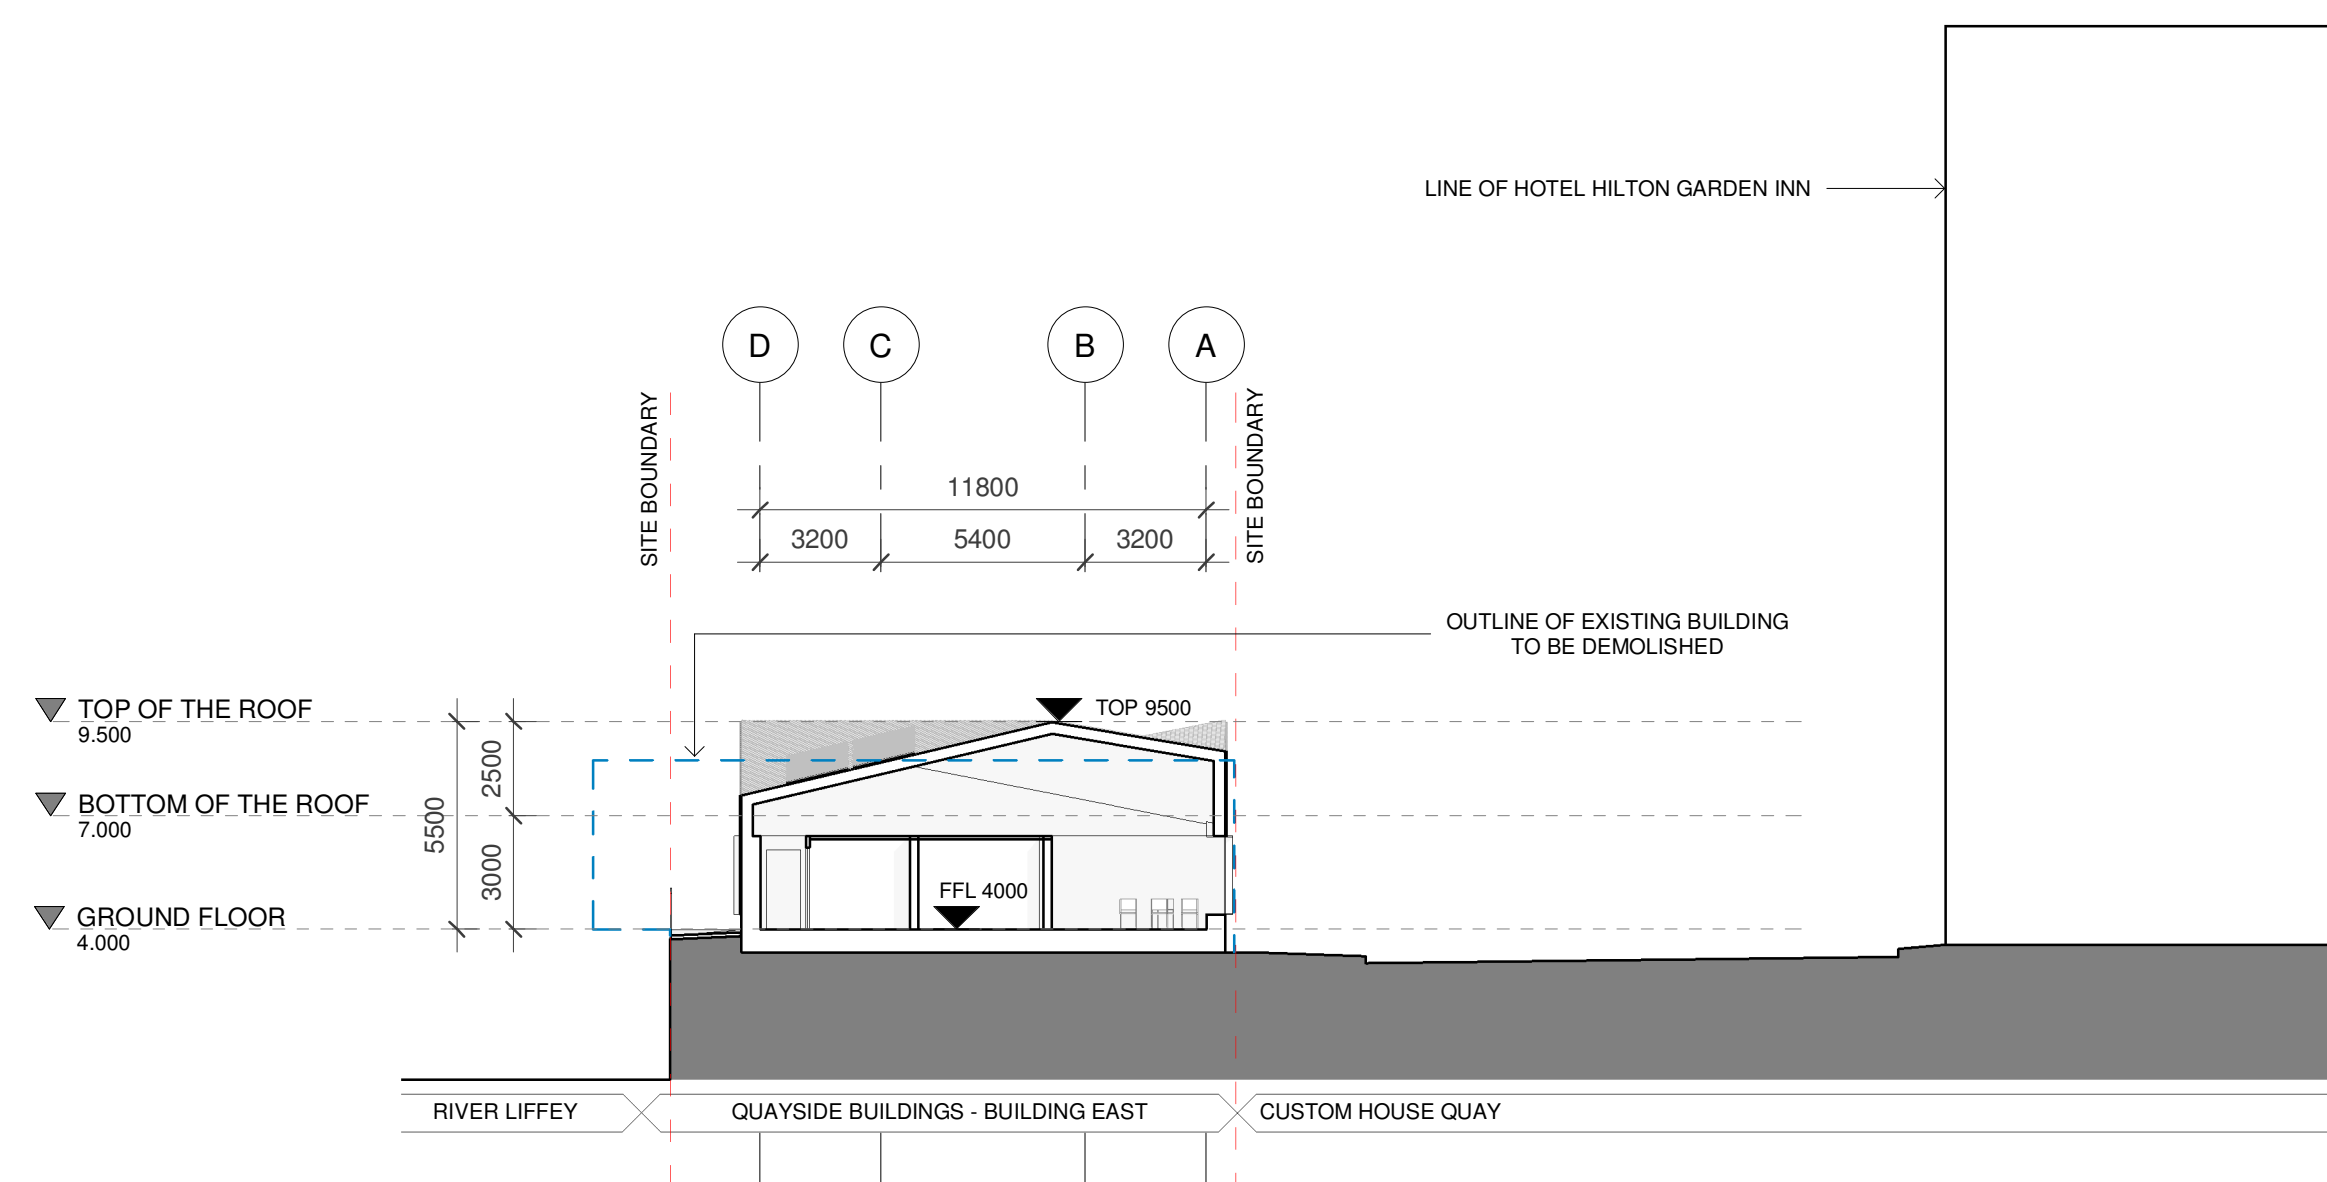

2 PROPOSED CROSS SECTION 2
1 : 200@A1



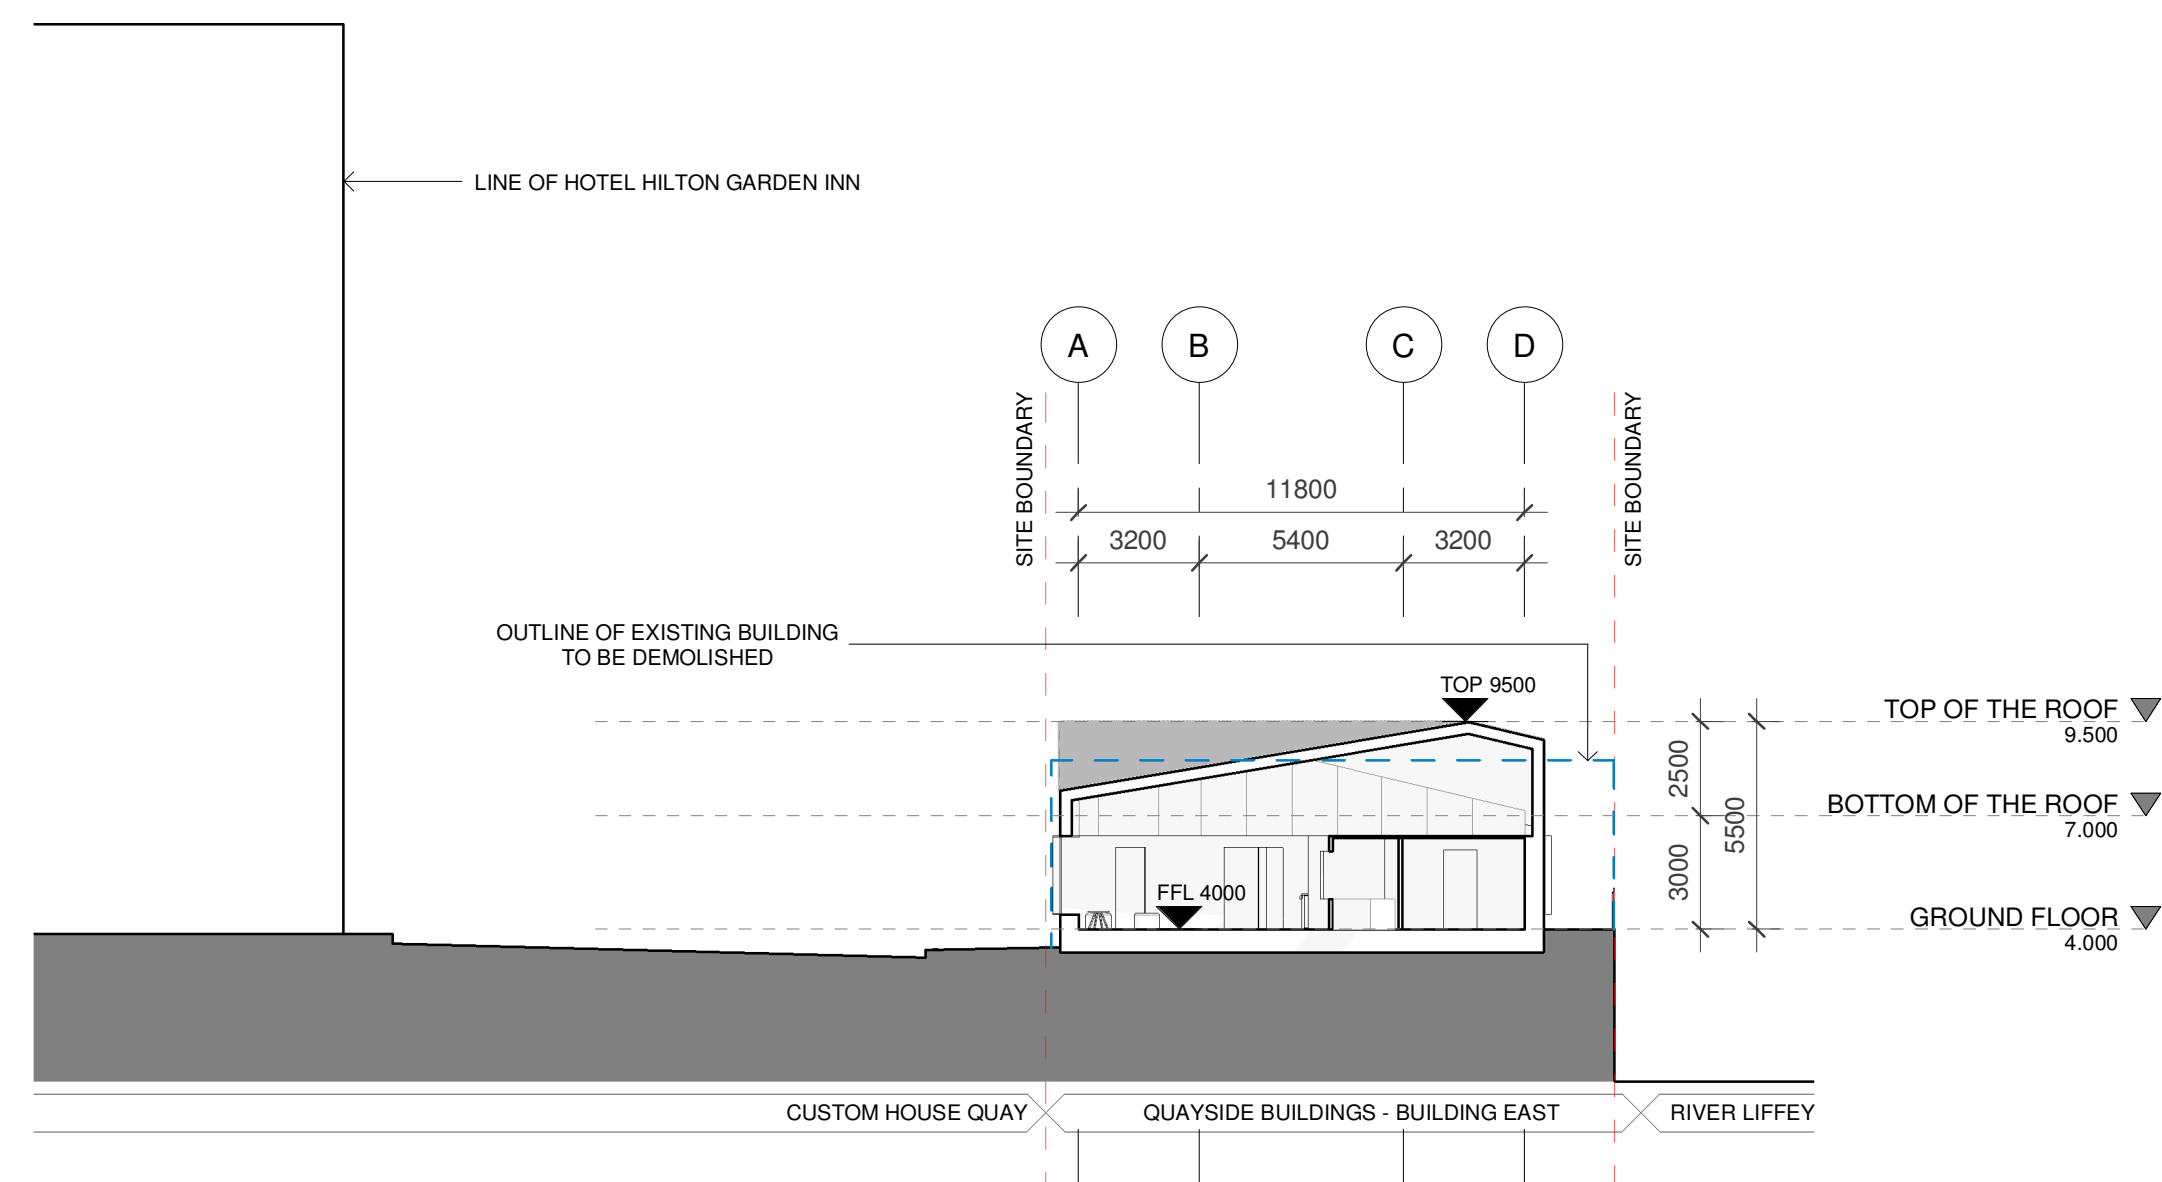


3 PROPOSED CROSS SECTION 3
1 : 200@A1

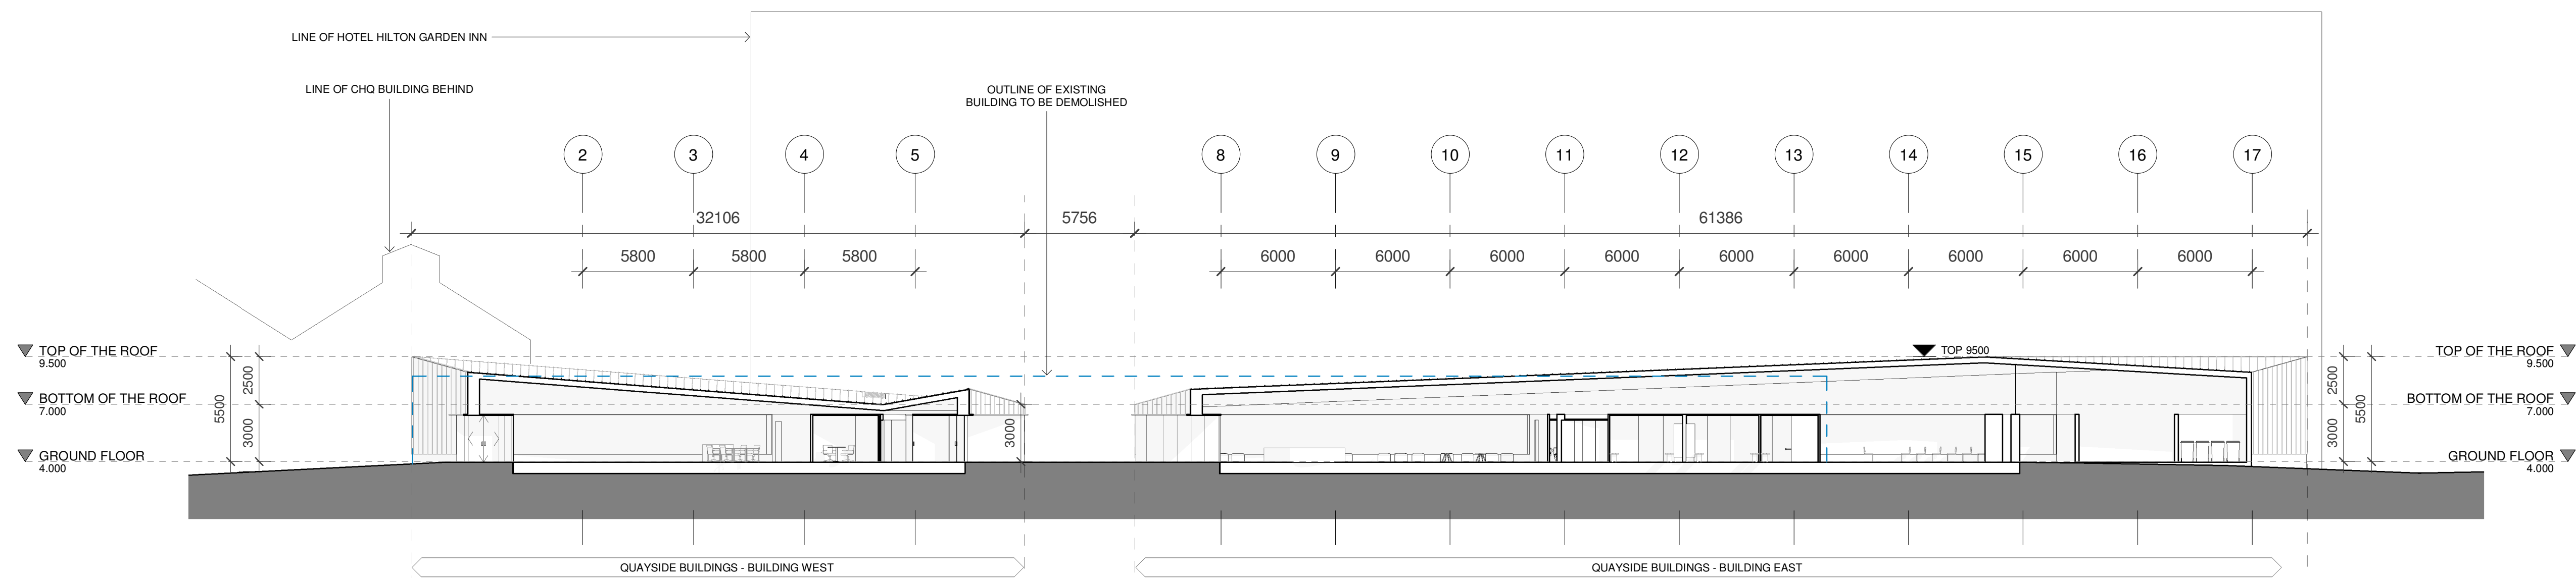


4 PROPOSED LONG SECTION 4
1 : 200@A1

LEGEND

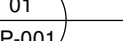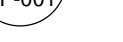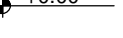	<p>DRAWING NUMBER</p> <p>SHEET REFERENCE</p>
	<p>LEVEL</p>
<p>FFL +0.00</p>	<p>FINISHED FLOOR LEVEL</p>
	<p>OUTLINE OF CONSTRUCTION TO BE DEMOLISHED</p>

KEY

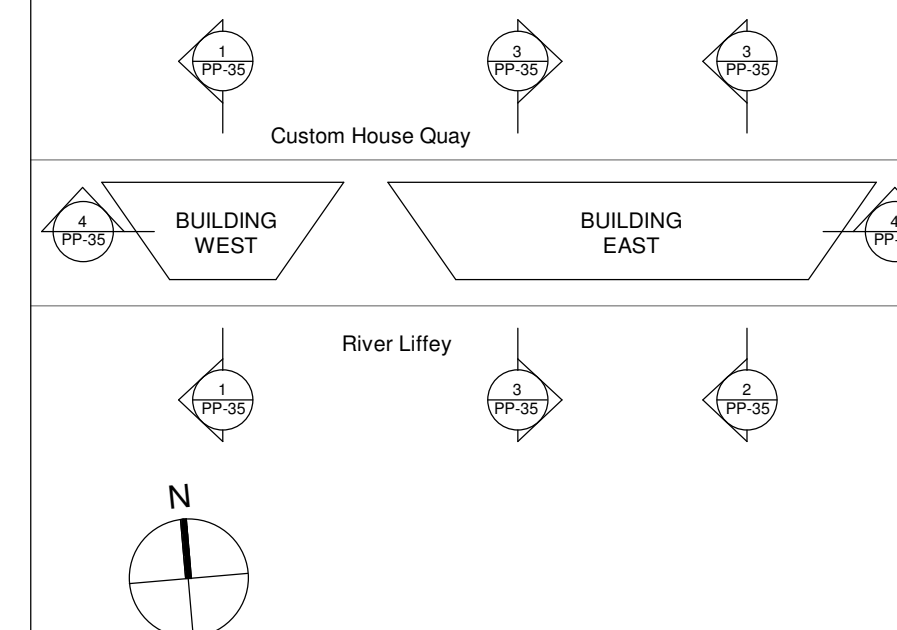

1. FOR DETAILS OF EXTERNAL WORKS REFER TO PP-11.
2. FOR DETAILS OF LANDSCAPING REFER TO PP-11.
3. FOR DETAILS OF EXTERNAL FINISHES AND MATERIALS REFER TO PP-11.
4. FOR DETAILS OF EXTERNAL LIGHTING REFER TO PP-11.
5. FOR DETAILS OF DRAINAGE REFER TO ENGINEER'S DRAINAGE DRAWINGS.

PLANNING

Notes :

1. ALL LEVELS (IN METERS) RELATE TO ORDNANCE DATUM.
2. DIMENSIONS IN MILLIMETERS. FIGURED DIMENSIONS ONLY TO BE USED. DO NOT SCALE FROM DRAWING. ALL DIMENSIONS TO BE CHECKED ON SITE WITH THE ARCHITECT TO CORRECT FOR ANY DISCREPANCIES.
3. DRAWINGS FOR PLANNING PURPOSES ONLY. NOT TO BE USED FOR CONSTRUCTION.
4. ALL WORK TO BE CARRIED OUT IN ACCORDANCE WITH THE CURRENT BUILDING REGULATIONS.
5. THIS DRAWING IS TO BE READ IN CONJUNCTION WITH THE RELEVANT STATE AND LOCAL AND M&E ENGINEERS DRAWINGS AND SPECIFICATIONS.
6. INTERNAL LAYOUT IS INDICATIVE ONLY.

Copyright © Ordnance Survey Ireland. Licence number
2019/23/CCMA/Dublin City Council.


Revision :	Date :	Description :
a	22.07.19	Issued for Part 8

Drawing Title : QUAYSIDE BUILDINGS - PROPOSED SECTIONS		Rev.: a	Drawing No.: PP-35
Date : 22.07.19	Scale : 1 : 200@A1	Drawn by : JPB	Checked by : MVC
Project Title: WWRC D1			Job No.: 1831


**URBAN -
AGENCY**

1 WHITAKER COURT, SIR JOHN
ROGERSON'S QUAY, DUBLIN 2.
T:01 672 5907.
E:dublin@urban-agency.com


© THIS DRAWING IS COPYRIGHT. DO NOT SCALE. USE
FIGURED DIMENSIONS ONLY.

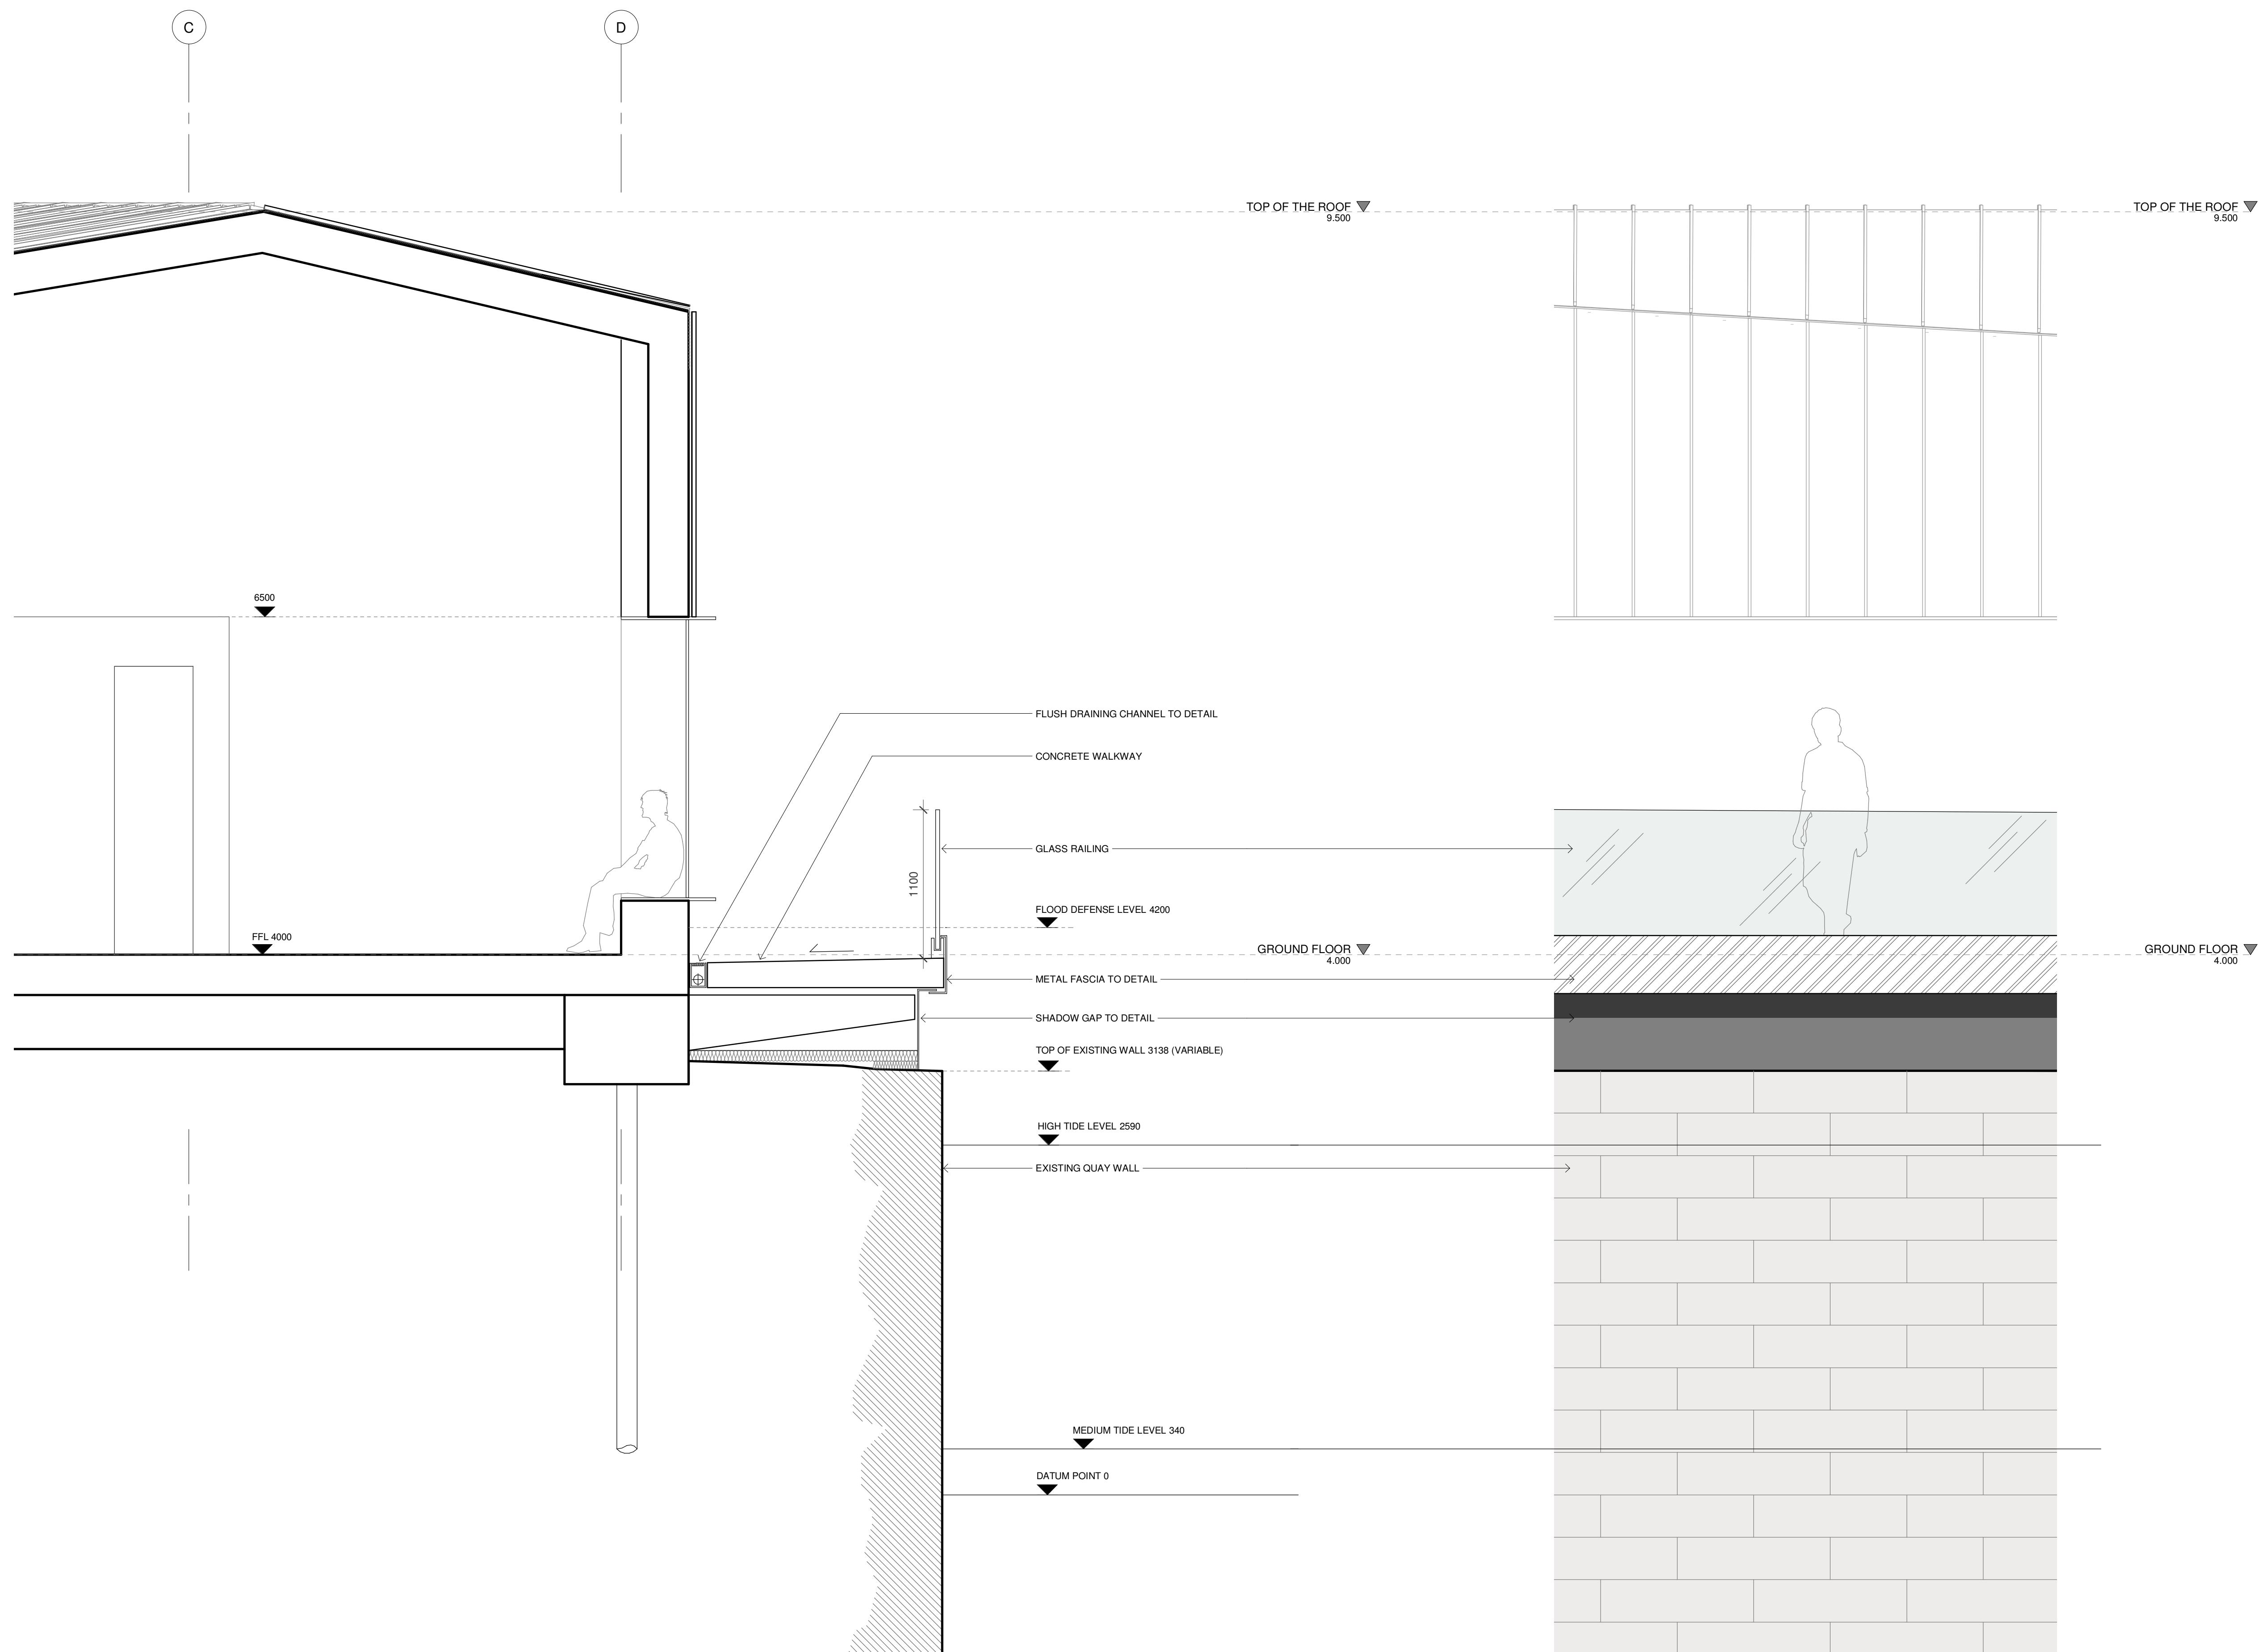

LEGEND

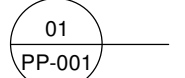

DRAWING NUMBER
SHEET REFERENCE

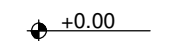

LEVEL

FFL +0.00

FINISHED FLOOR LEVEL



OUTLINE OF CONSTRUCTION TO BE DEMOLISHED

KEY



Custom House Quay



River Liffey



1. FOR DETAILS OF EXTERNAL WORKS REFER TO PP-11.
2. FOR DETAILS OF LANDSCAPING REFER TO PP-11.
3. FOR DETAILS OF EXTERNAL FINISHES AND MATERIALS REFER TO PP-11.
4. FOR DETAILS OF EXTERNAL LIGHTING REFER TO PP-11
5. FOR DETAILS OF DRAINAGE REFER TO ENGINEER'S DRAINAGE DRAWINGS.

PLANNING

Notes :

1. ALL LEVELS (IN METERS) RELATE TO ORNANCE DATUM.
2. DIMENSIONS IN MILLIMETERS. FIGURED DIMENSIONS ONLY TO BE USED. DO NOT SCALE FROM DRAWING.
3. DIMENSIONS TO BE CHECKED ON SITE WITH THE ARCHITECT TO BE NOTIFIED OF ANY DISCREPANCIES. DRAWINGS FOR PLANNING PURPOSES ONLY. NOT TO BE USED FOR CONSTRUCTION.
4. ALL WORK TO BE CARRIED OUT IN ACCORDANCE WITH THE CURRENT BUILDING REGULATIONS.
5. THIS DRAWING IS TO BE READ IN CONJUNCTION WITH THE RELEVANT ELECTRICAL ENGINEERS AND M&E ENGINEERS DRAWINGS AND SPECIFICATIONS.
6. INTERNAL LAYOUT IS INDICATIVE ONLY.

Copyright © Ordnance Survey Ireland. Licence number 2019/23/CCMA/Dublin City Council.

Revision :	Date :	Description :
a	22.07.19	Issued for Part 8

Drawing Title : QUAYSIDE BUILDING ELEVATION + CROSS SECTION OF QUAY WALL		Rev.: a	Drawing No.: PP-36
Date : 22.07.19	Scale : 1 : 25@A1	Drawn by : JPB	Checked by : MVC
Project Title: WWRC D1			Job No.: 1831

**URBAN -
AGENCY**

1 WHITAKER COURT, SIR JOHN
ROGERSON'S QUAY, DUBLIN 2.
T:01 672 5907.
E:dublin@urban-agency.com

© THIS DRAWING IS COPYRIGHT. DO NOT SCALE. USE FIGURED DIMENSIONS ONLY.

CROSS SECTION OF QUAY WALL

1 : 25@A1

QUAYSIDE BUILDING ELEVATION

1 : 25@A1