






Section AA - Courtyard - 1:50 Scale

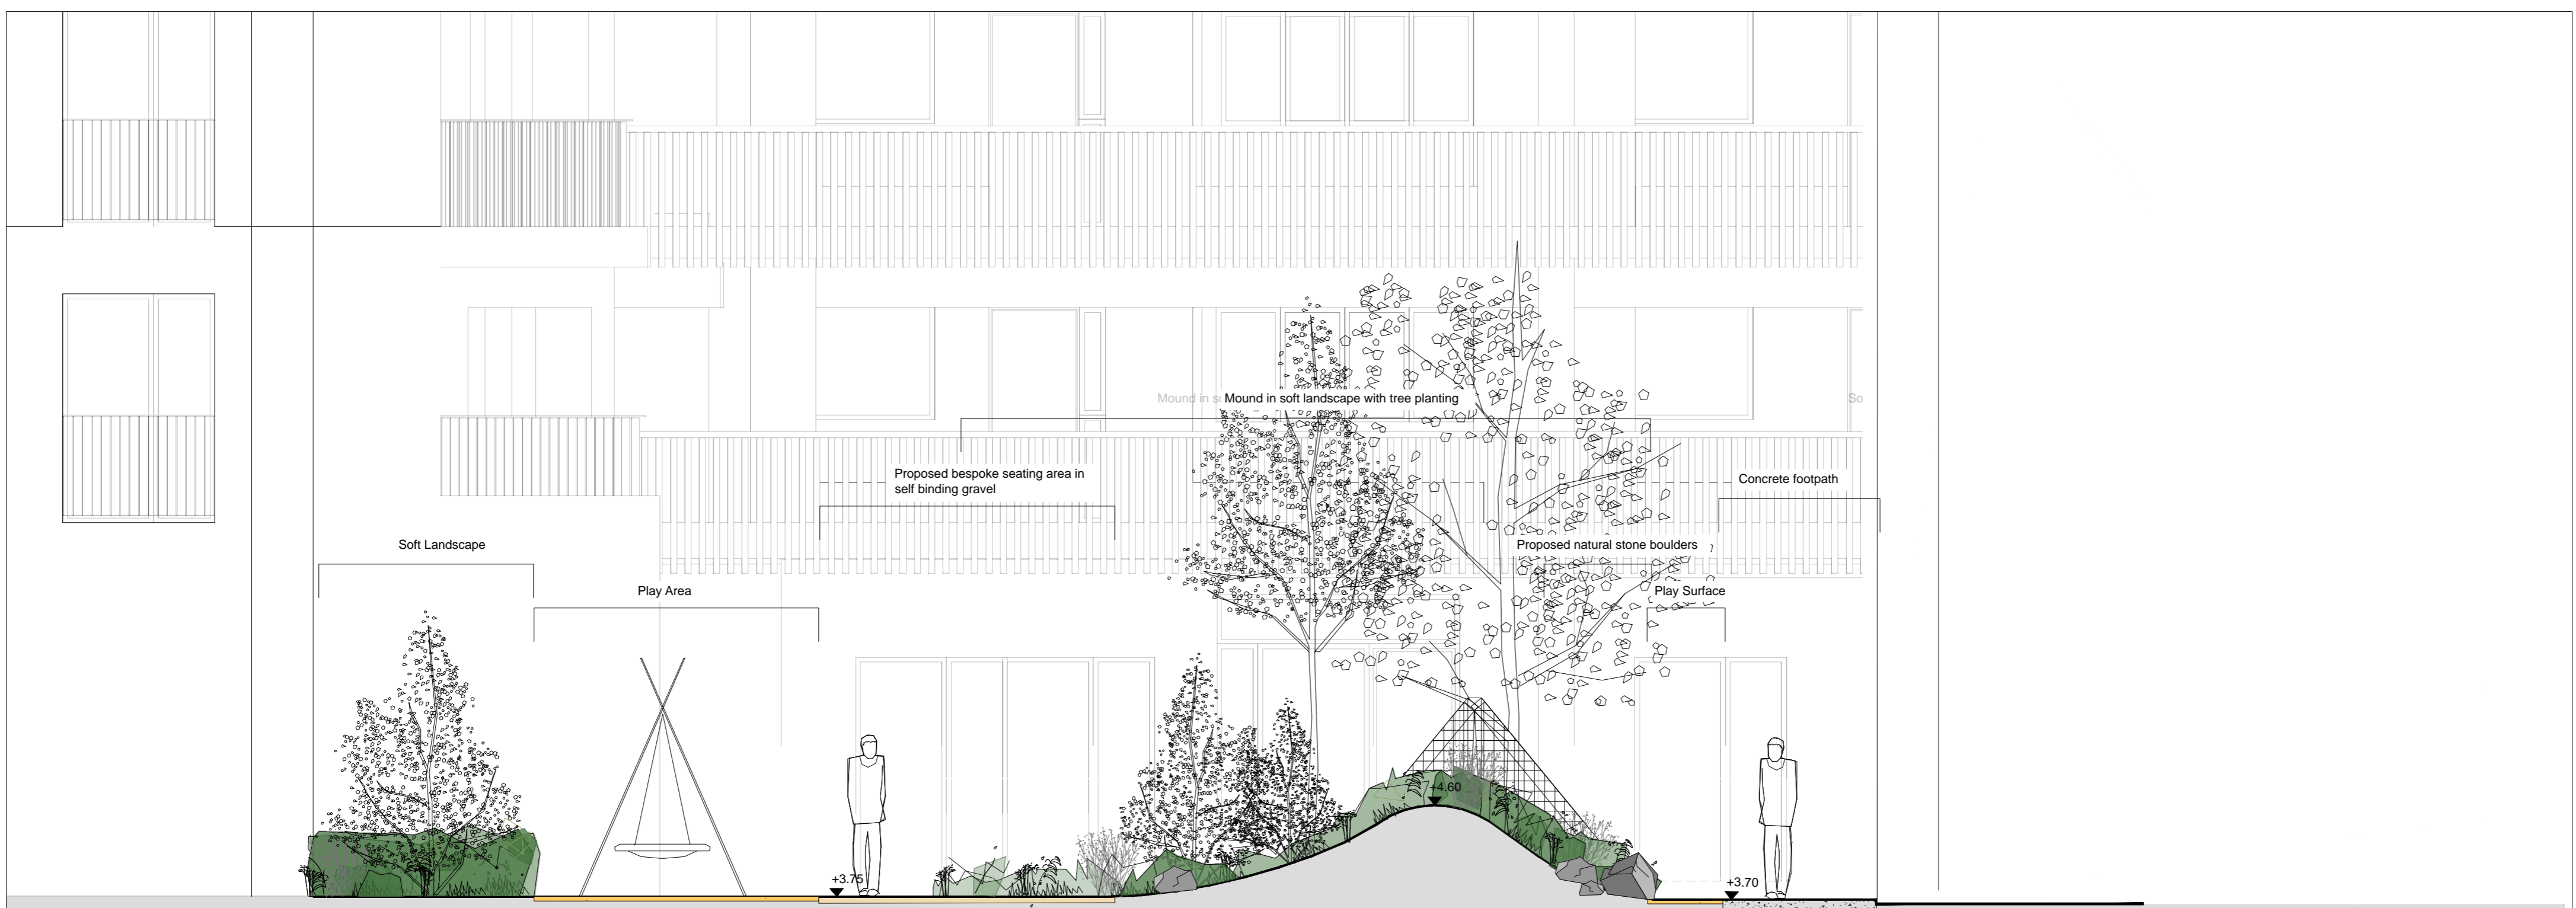

Section BB - Courtyard - 1:50 Scale

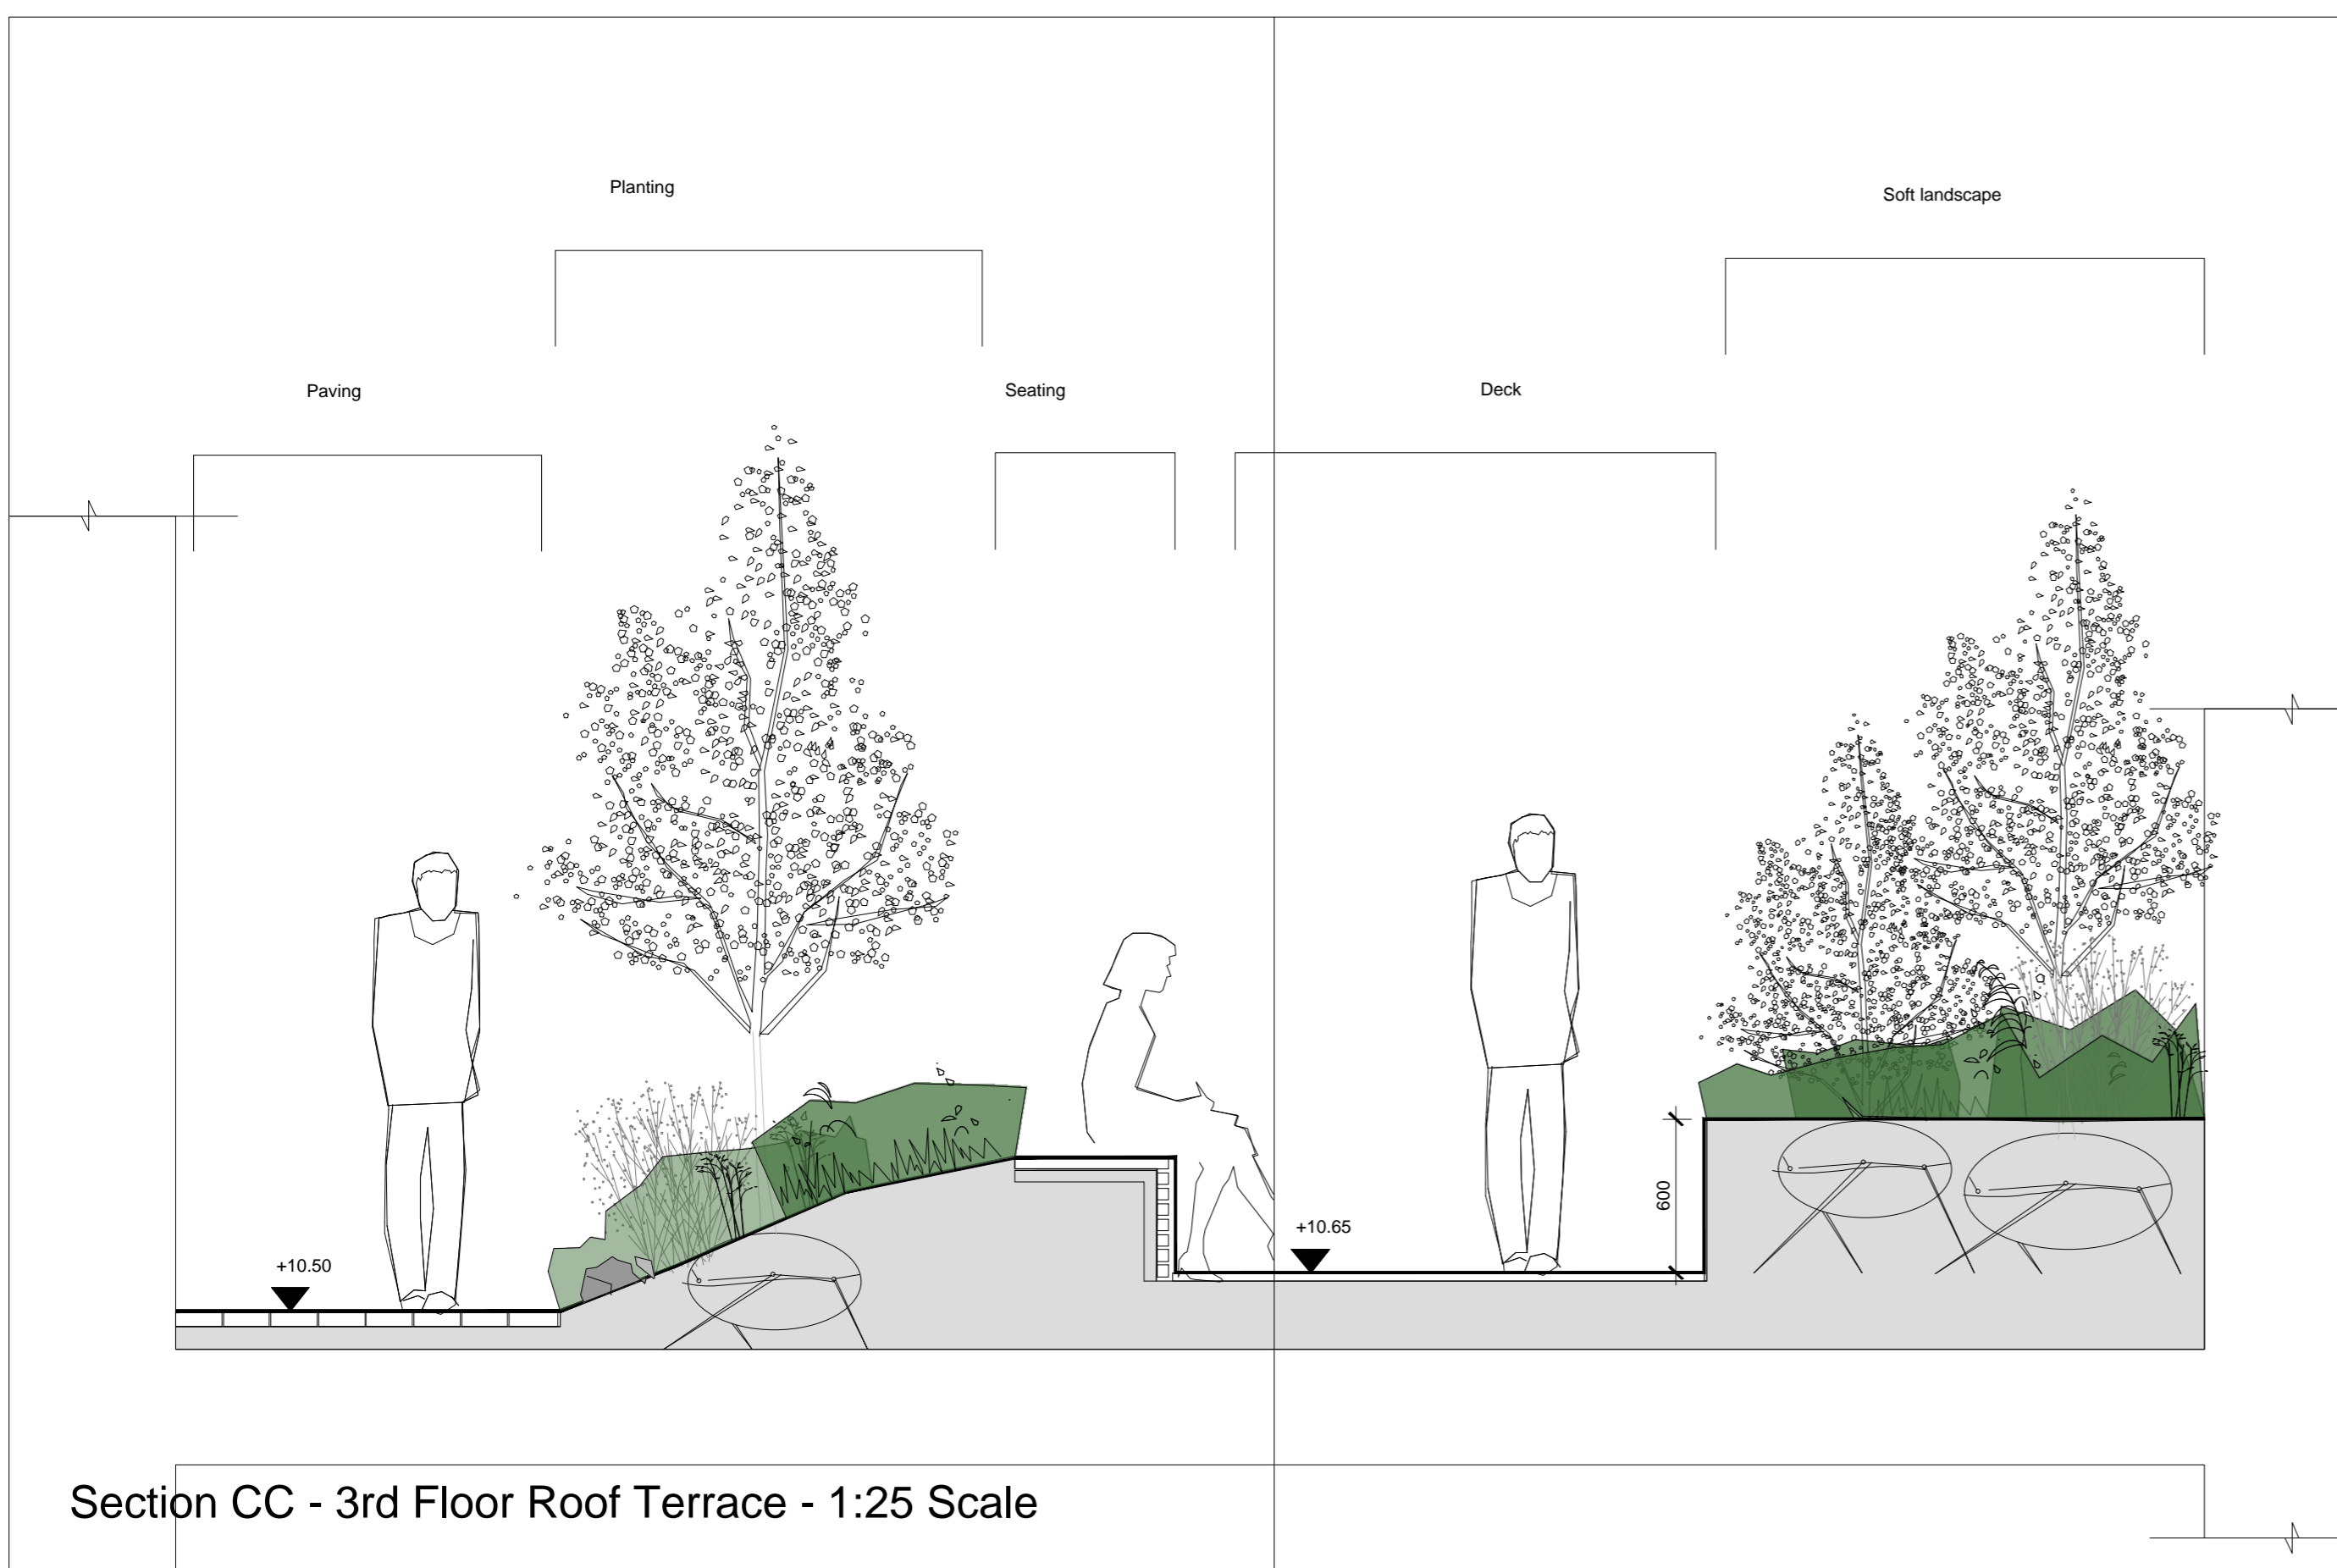

Section CC - 3rd Floor Roof Terrace - 1:25 Scale

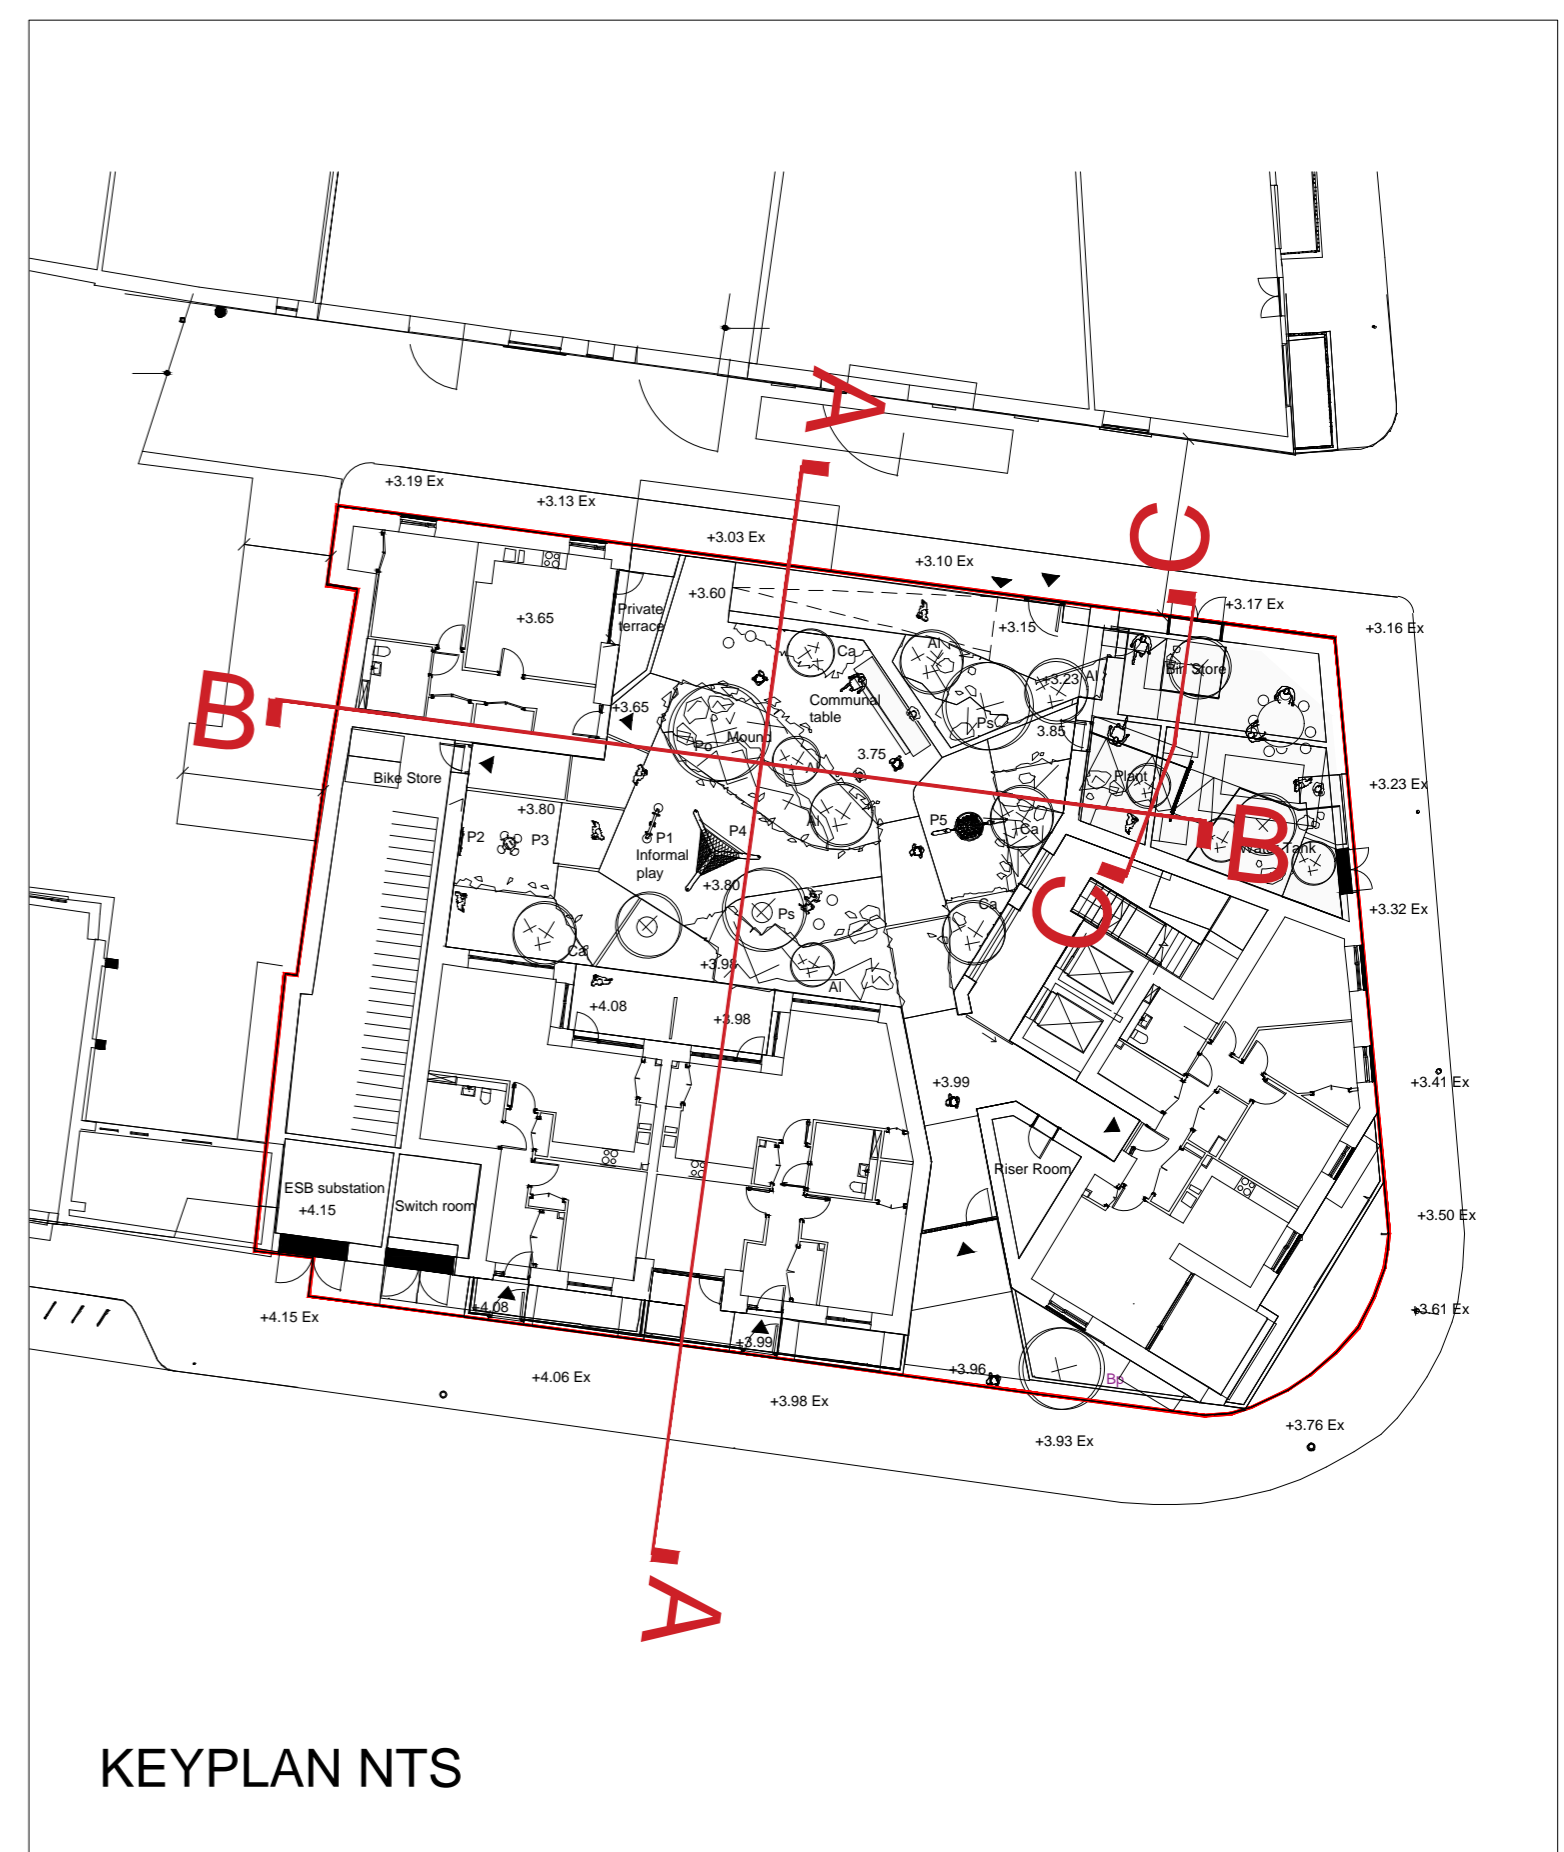

KEYPLAN NTS

This drawing is the copyright of the Landscape Architect. Unless otherwise stated all dimensions are in millimetres. Where dimensions are not given, drawings must not be scaled and the matter must be referred to the Landscape Architect. If the drawing includes conflicting details/dimensions the matter must be referred to the Landscape Architect. All dimensions must be checked on site. The Landscape Architect must be informed, by the Contractor, of any discrepancies before work proceeds.

NOTES:

DATE	REV	DESCRIPTION	DRAWN BY	CHECKED BY
05.07.2024	A	Drawing generally revised following latest changes to the project.	ks	sc
12.09.2024	B	Drawing generally revised following latest changes to the project.	ww	sc

DERMOT FOLEY LANDSCAPE ARCHITECTS

MALPAS STREET BLACKPITTS DOB D056 IRELAND T:+353 1 4545148 WWW.DERMOTFOLEY.COM

CLIENT: DUBLIN CITY COUNCIL

PROJECT: VOLUMETRIC BUNDLE

DRAWING: LANDSCAPE SECTIONS - ST. ANDREWS COURT

PROJECT NO: Dc.41

SCALE: 1:50 - 1:25

SHEET SIZE: A1

DRAWN BY: ks

CHECKED BY: sc

1st ISSUE: 24.05.2022

ISSUE STATUS:

PLANNING

DRAWING NO. REVISION

SAC-DfL-SW-00-DR-L-200400 B



NORTH