


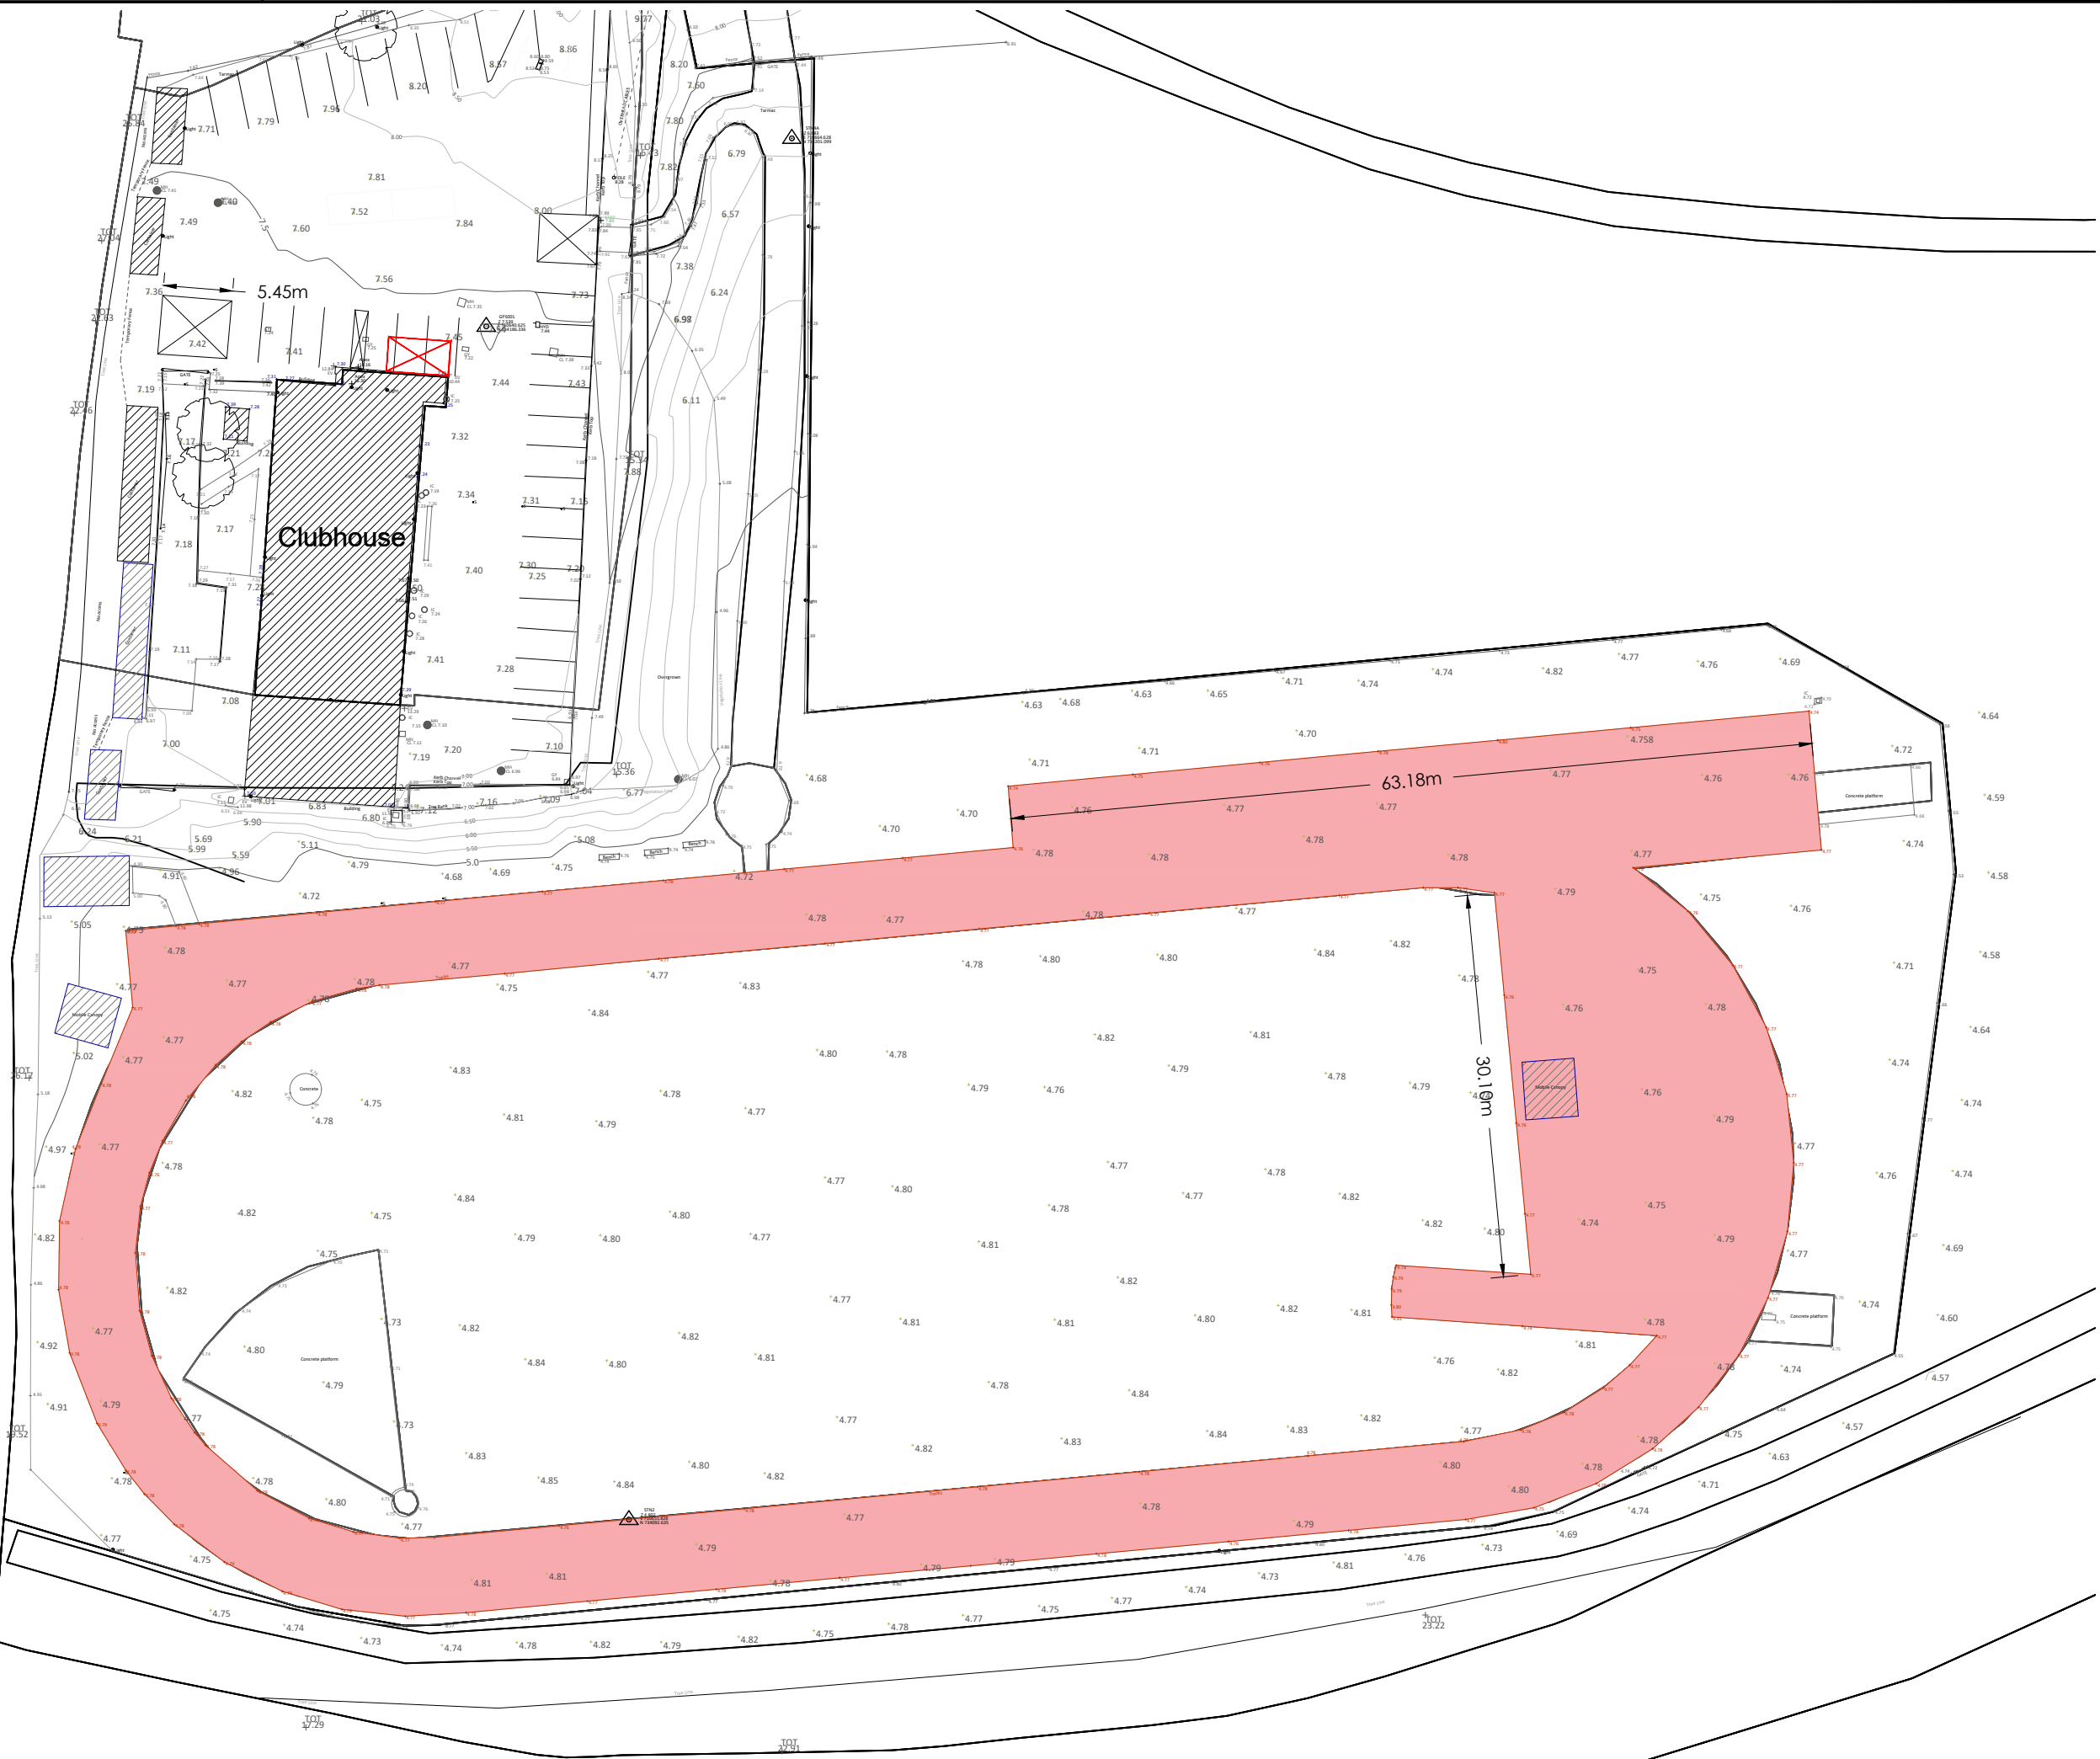

NOTES
It is the contractors responsibility to check design levels and sizes for compliance. Any discrepancies or errors to be identified to the design team.

Topographical survey carried out to obtain levels and dimensions of the existing athletics facility and site surrounds at Donore Harriers Athletics.


KEY
— Development Area



A	Scale bar corrected	CH	08/23	EOD
B	Dimensions included	CH	05/24	EOD
REVISION	DETAILS	BY	DATE	CHECKED



**DONORE HARRIERS
TOPOGRAPHICAL SURVEY
EXISTING ATHLETICS FACILITY**

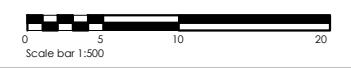

Date: 05/2024	Job No. 2940	Drawn by: CH
Scale: 1:500 @ A3		Checked by: EOD