








**NOTES**  
 It is the contractors responsibility to check design levels and sizes for compliance. Any discrepancies or errors to be identified to the design team.

- The track will require 5no. floodlighting columns
- Three columns will have 2no. lamps fitted, and two columns will have 3no. lamps fitted
- The columns will be a maximum of 15.2m in height
- The floodlights will illuminate to 75Lux level

**KEY**

-  New Floodlighting Columns
-  Indicative Duct/Power Cable
-  Track Surface
-  Indicative Site Compound

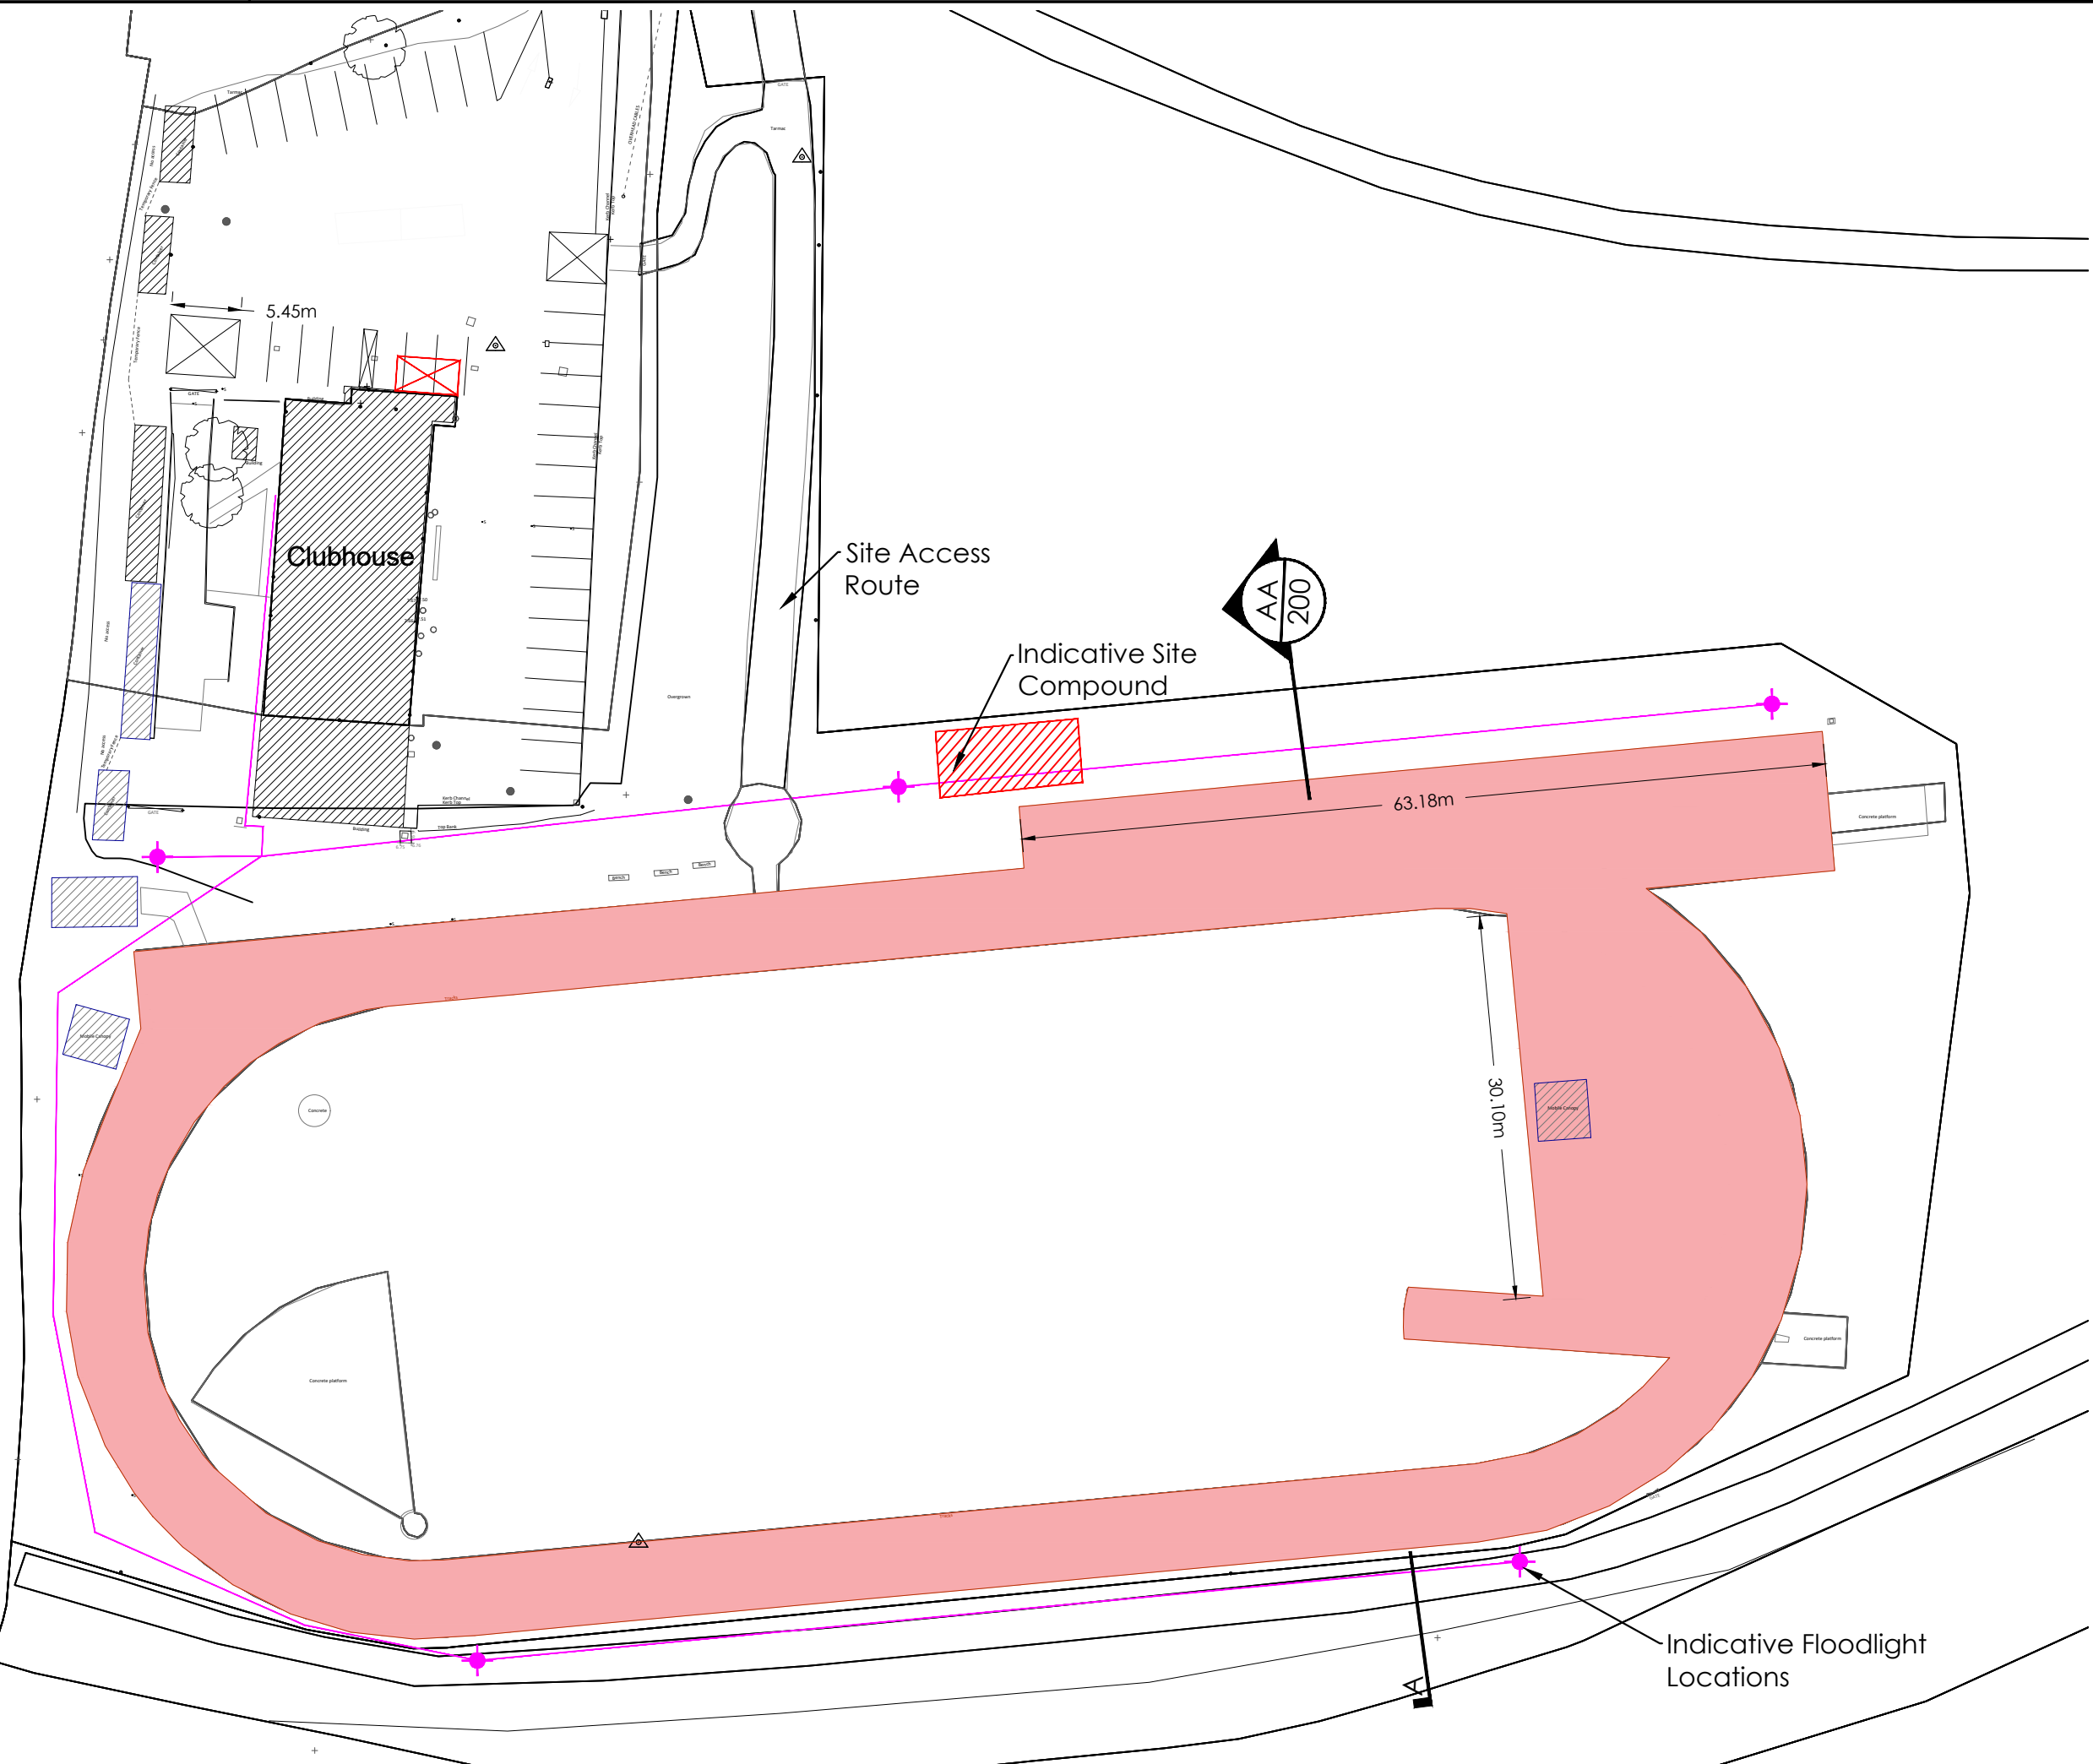

A	Floodlighting columns reduced to 5no.	CH	08/23	EOD
B	Dimensions included	CH	05/24	EOD

REVISION	DETAILS	BY	DATE	CHECKED
----------	---------	----	------	---------



**DONORE HARRIERS  
 FLOODLIGHTING UPGRADE  
 GENERAL ARRANGEMENT**



Date: 05/2024	Job. No. 2940	Drawn by: CH
Scale: 1:500 @ A3		Checked by: E'OD