


01 GENERAL ARRANGEMENT
SCALE: 1:500
SEE 2940-100A.



02 SOUTH BOUNDARY PHOTOGRAPHS
SCALE: NTS

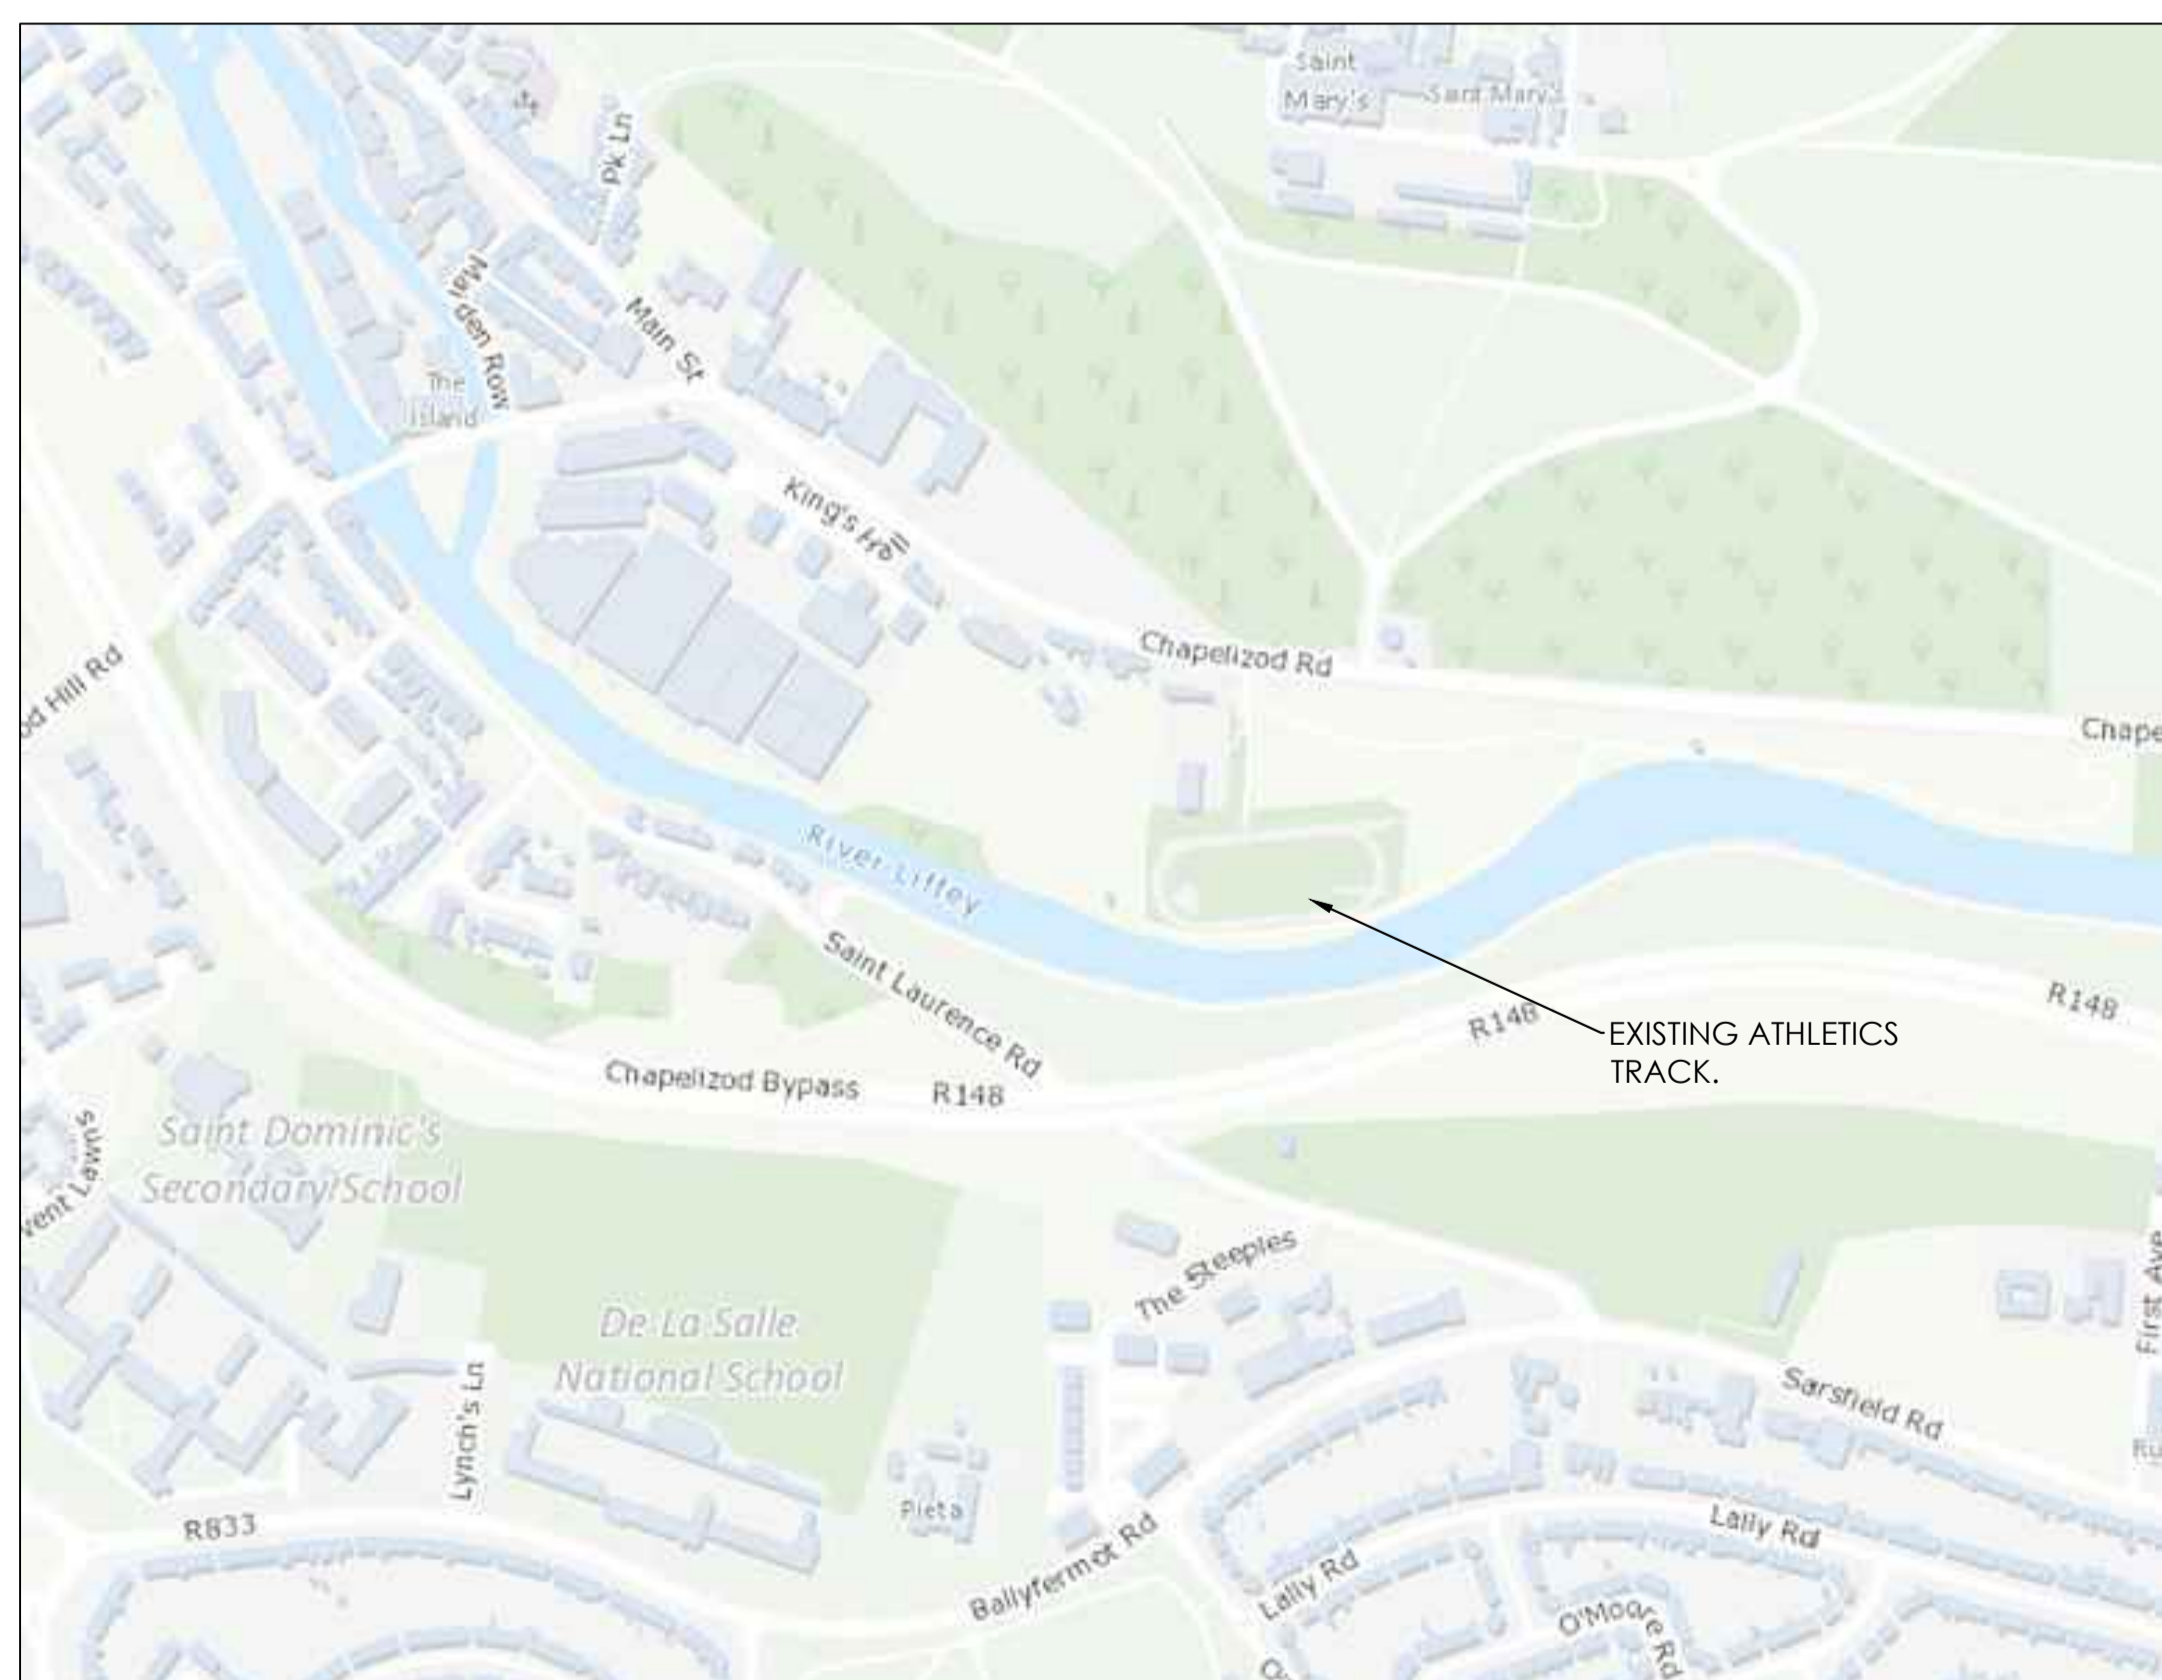

02 LOCATION PLAN
SCALE: NTS
SEE OSI MAPS.



04 SITE PHOTOGRAPHS
SCALE: NTS




A	Dimensions included	CH	05/24	EOD
REVISION	DETAILS	BY	DATE	CHECKED



info@sportslabsconsult.com

DONORE HARRIERS
PART 8 DETAILS
EXISTING ATHLETICS FACILITY

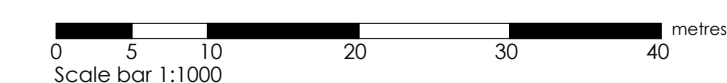

Date: 05/2024	Job No. 2940	Drawn by: CH
Scale: 1:1000 @ A1		Checked by: EOD