


**NOTES**  
It is the contractors responsibility to check design levels and sizes for compliance. Any discrepancies or errors to be identified to the design team.

Note that tree heights shown are indicative.

- KEY**
- Grass Area
  - Existing Track Surface
  - Existing Fencing
  - New Floodlighting Column Foundation

**01 TRACK SECTION**  
SCALE: 1:250 @ A3

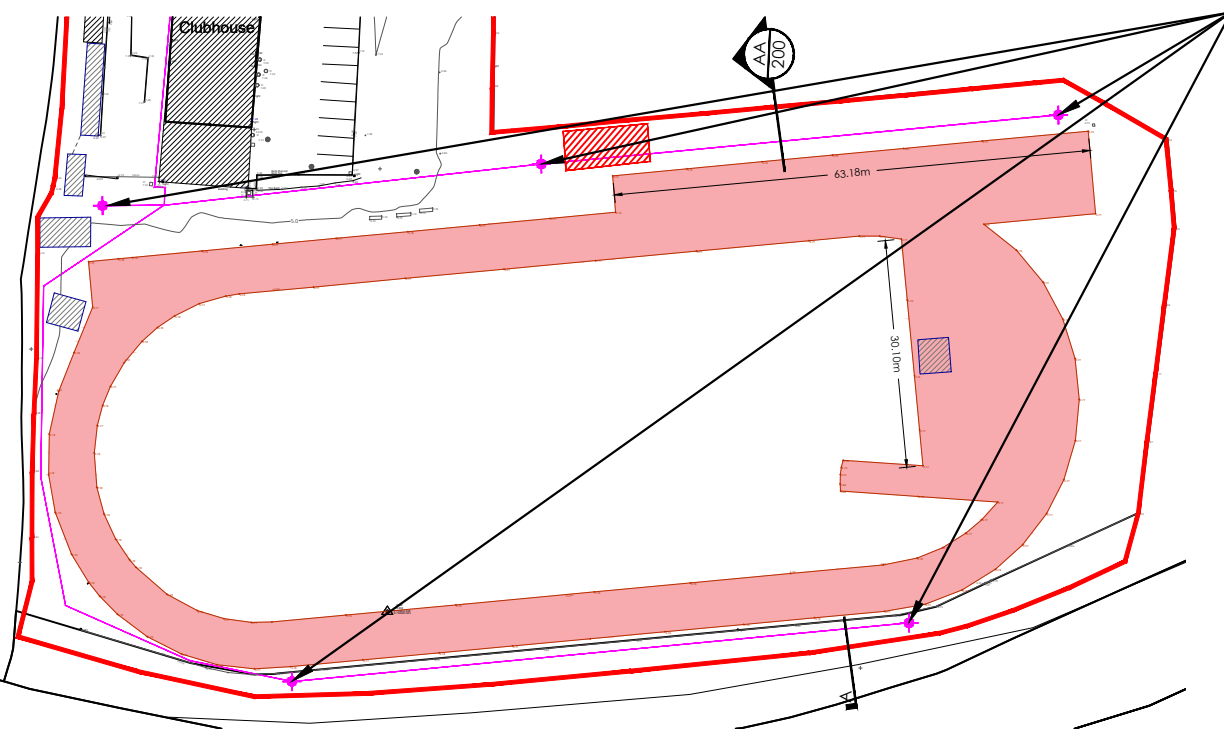

5 No. floodlighting column locations with indicative ducting.


**02 FLOODLIGHT COLUMN LOCATIONS**  
SCALE: 1:1000 @ A3

REVISION	DETAILS	BY	DATE	CHECKED



info@sportslabsconsult.com

**DONORE HARRIERS  
FLOODLIGHTING UPGRADE  
TRACK SECTION**

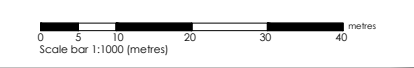

Date: 07/2023 Scale: 1:250 @ A3	Job No. 2940	Drawn by: CH Checked by: EOD
------------------------------------	--------------	---------------------------------