


Existing D0-03 - Elevation
Ground floor
Scale 1:20

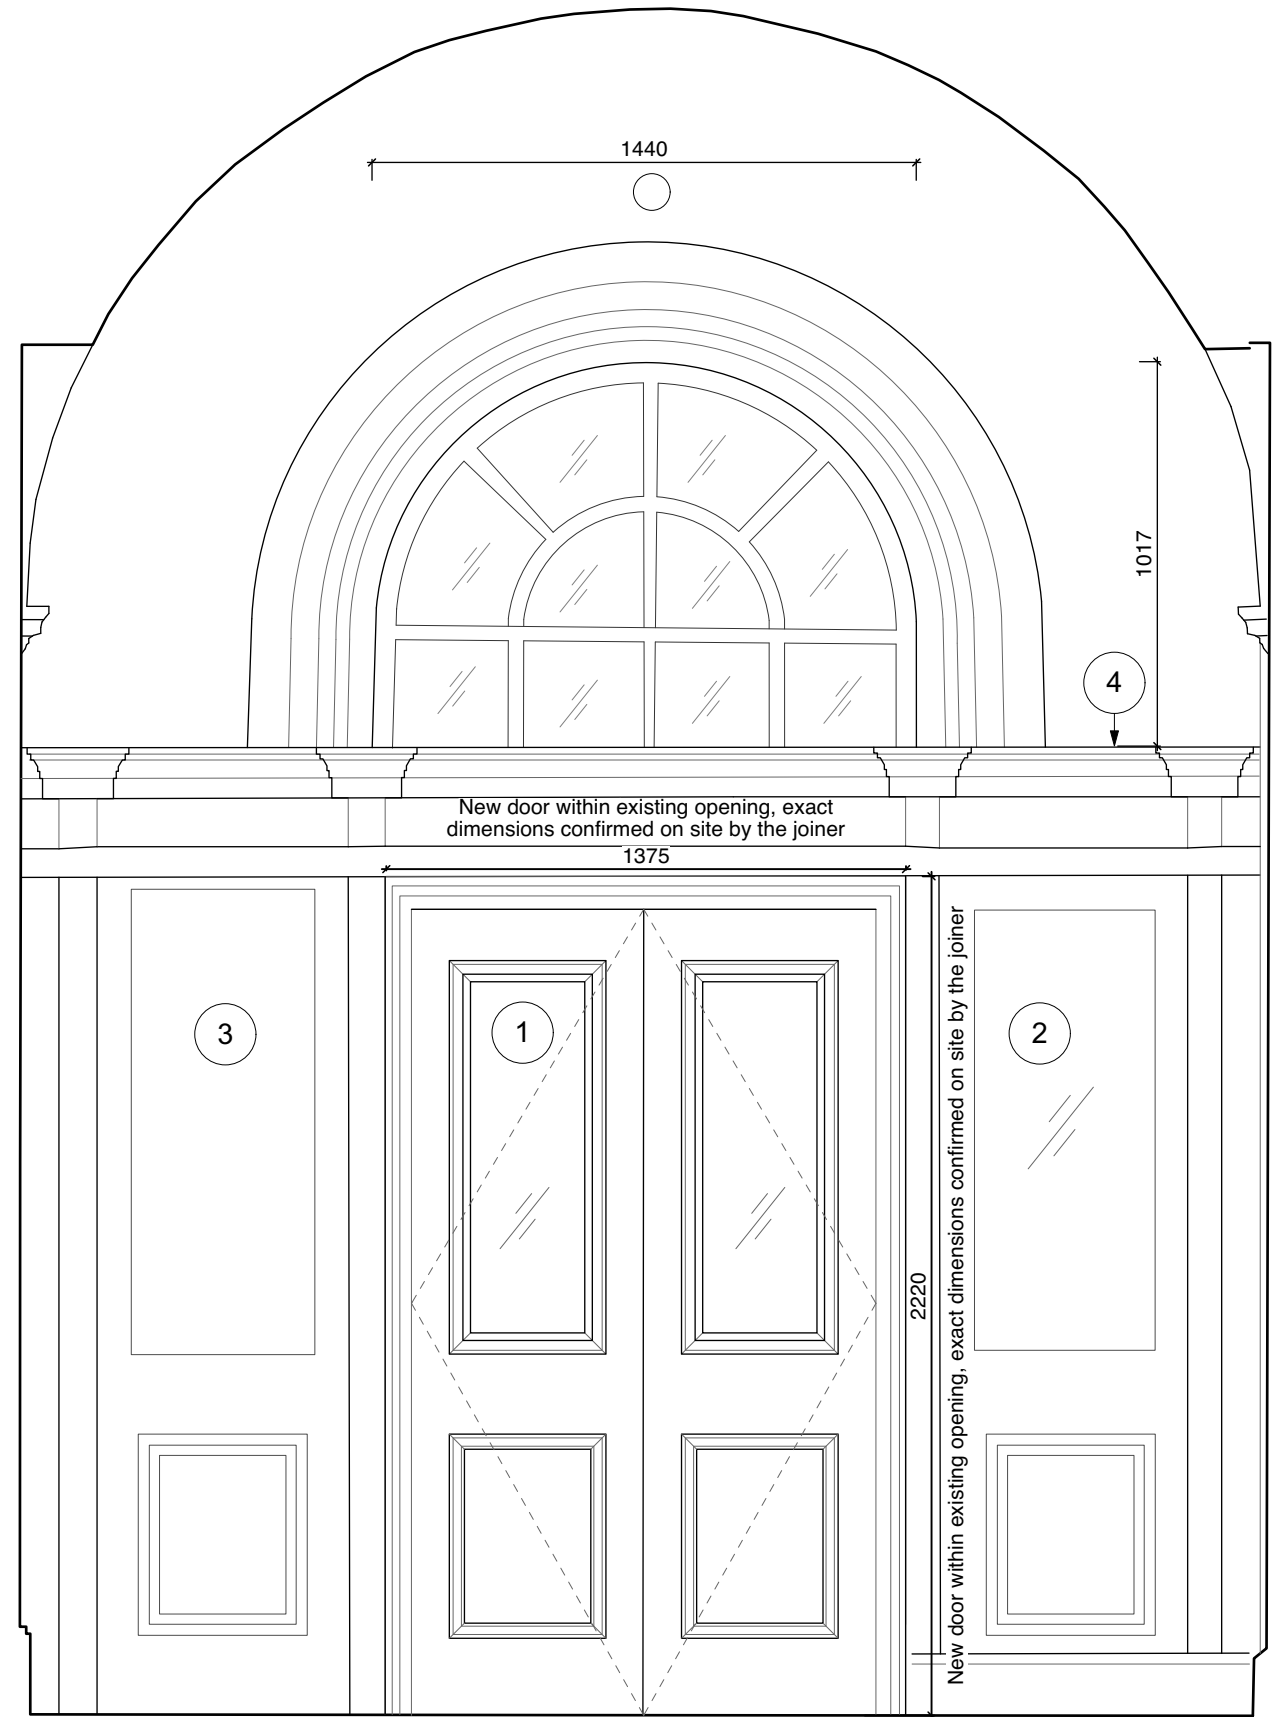

Proposed Door D0-03 - Elevation - Replica panel door
Ground floor
Scale 1:20

Use figured dimensions only.
Do not scale drawings.
Check all dimensions on site.

Read in conjunction with
specification and consultants
drawings.

Report any discrepancies to
the Architects before putting
work in hand.

Copyright of this drawing is
vested in the Architects and
may not be reproduced, in
whole or part, without prior
consent.

GENERAL NOTES

1. New timber panelled door with glazed inserts.
2. New glazed insert into side panel.
3. Wall to be opened up and inspected to determine if glazing can be inserted.
4. Investigate removal of modern timber trim to top of the timber panelling.

GENERAL NOTES

- Refer to design statement for further information.
- Refer to photographic survey for further information on the condition of the building (appendix A of design statement).
- All existing doors and architraves to be retained and refurbished unless otherwise noted.
- All existing windows along with window frames, architraves, shutters, panelling and associated joinery to be retained and refurbished in-situ unless otherwise noted.

Rev.	Date	Description	Drn.	Chk.
-	16/02/24	Issue for planning	ALO	LOC

Project Newcomen Bank Building 16 Castle Street, Dublin 2		Client Dublin City Council	Drawing Door D0-03	Project Stage Planning	Date 16.02.2024	Scale 1:20@A3	Project No. 0569	Drawing No. C-022	Revision -
Client Dublin City Council									
Project Newcomen Bank Building 16 Castle Street, Dublin 2		Client Dublin City Council	Drawing Door D0-03	Project Stage Planning	Date 16.02.2024	Scale 1:20@A3	Project No. 0569	Drawing No. C-022	Revision -

**Howley
Hayes
Cooney**
ARCHITECTURE
19 Rock Hill, Blackrock,
Dublin, A94 D235
01 278 4644
hhcarchitecture.ie