


**Existing Elevation of the Fireplace in 1-06**  
 First floor  
 Scale 1:20

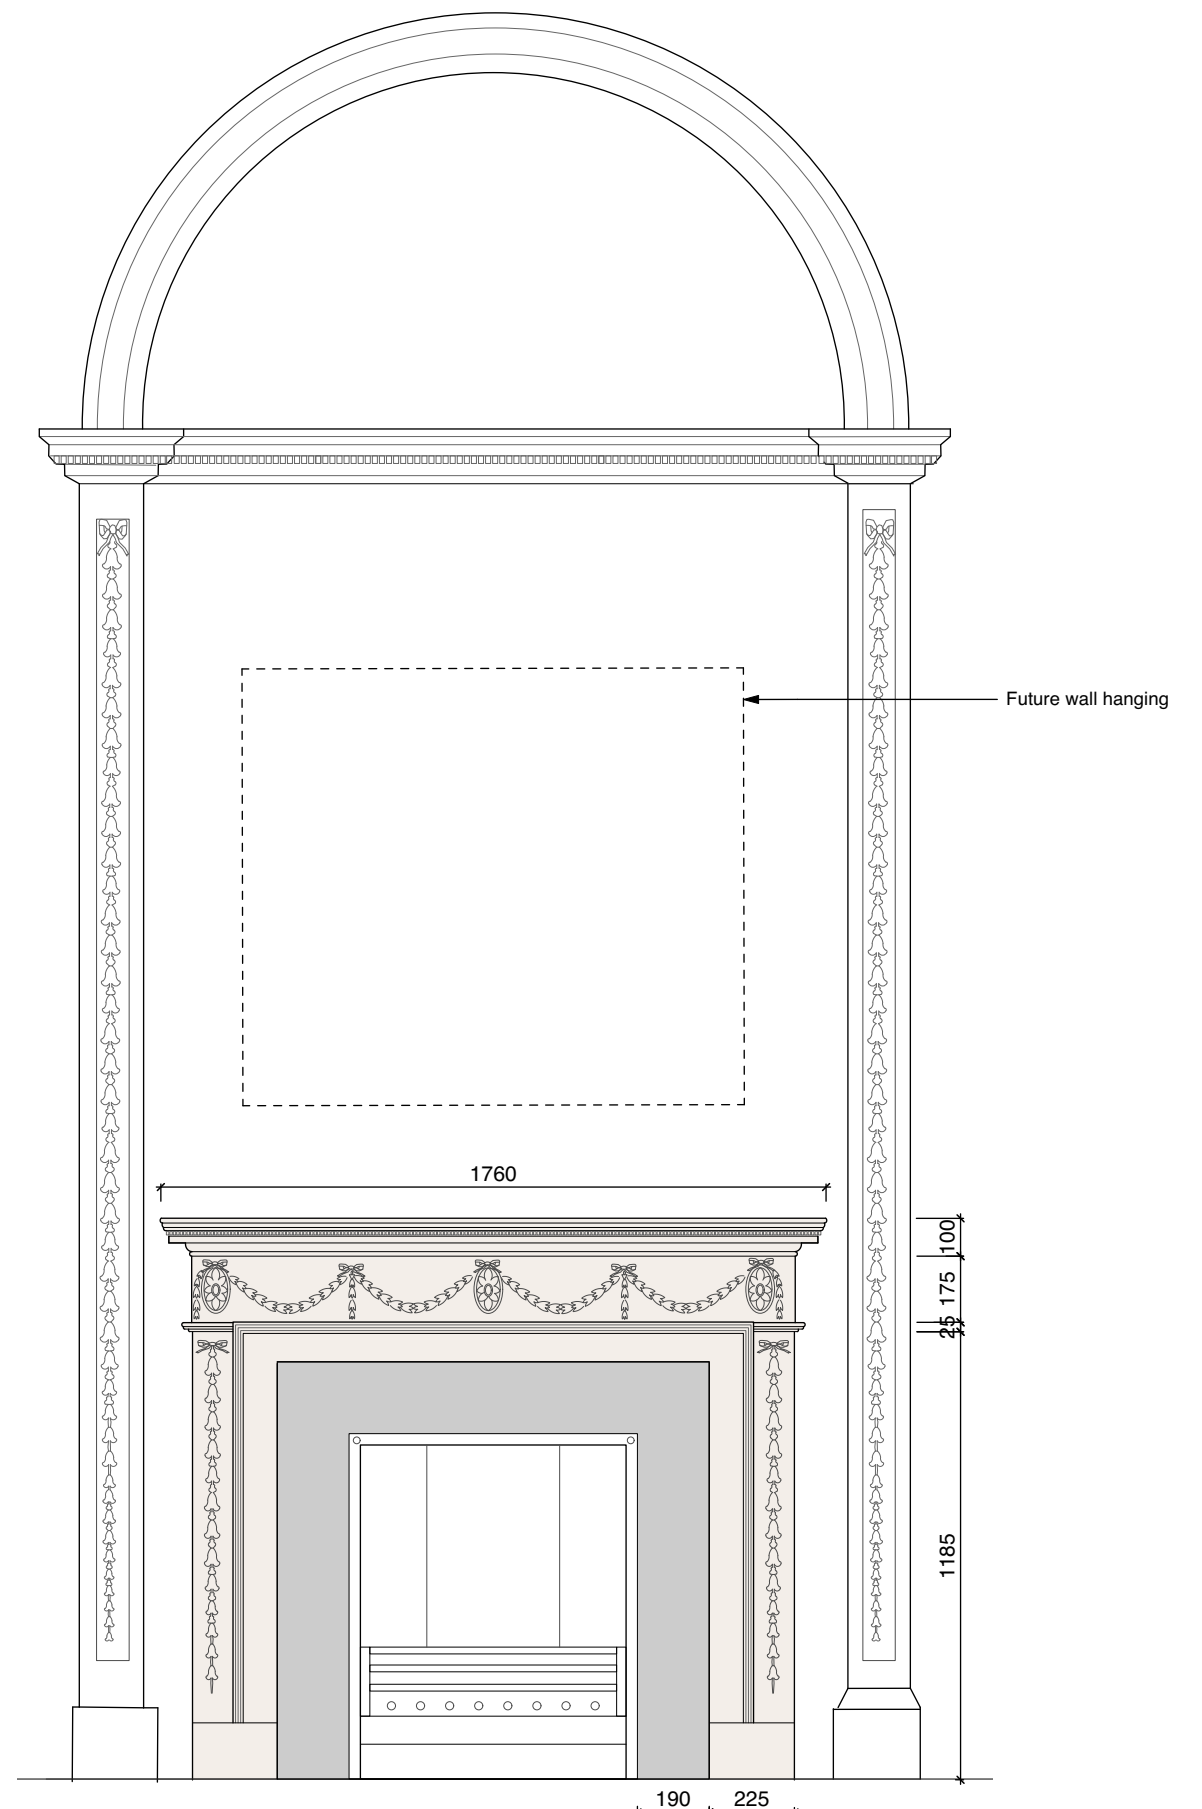

**Proposed Elevation of the Fireplace in 1-06 (following relocation of fireplace from 1-08)**  
 First floor  
 Scale 1:20

Use figured dimensions only. Do not scale drawings. Check all dimensions on site. Read in conjunction with specification and consultants drawings. Report any discrepancies to the Architects before putting work in hand. Copyright of this drawing is vested in the Architects and may not be reproduced, in whole or part, without prior consent.

**GENERAL NOTES**

- Fireplaces to be carefully dismantles by an experienced contractor.
- Each section to be tagged (numbered) with record photos taken prior to removal.
- Method of tagging to be agreed in advance with the conservation architect.

**GENERAL NOTES**

- Refer to design statement for further information.
- Refer to photographic survey for further information on the condition of the building ( appendix A of design statement).
- All existing doors and architraves to be retained and refurbished unless otherwise noted.
- All existing windows along with window frames, architraves, shutters, panelling and associated joinery to be retained and refurbished in-situ unless otherwise noted.

Rev.	Date	Description	Drn.	Chk.
-	16/02/24	Issue for planning	ALO	LOC

Project <b>Newcomen Bank Building</b> 16 Castle Street, Dublin 2			
Client Dublin City Council			
Drawing Fireplace Relocation First Floor			
Project Stage Planning	Date 16.02.2024	Scale 1:20@A3	Project No. 0569

**Howley Hayes Cooney**  
 ARCHITECTURE  
 19 Rock Hill, Blackrock, Dublin, A94 D235  
 01 278 4644  
 hharchitecture.ie

Drawing No. C-025  
 Revision -