


KEY SECTION FF

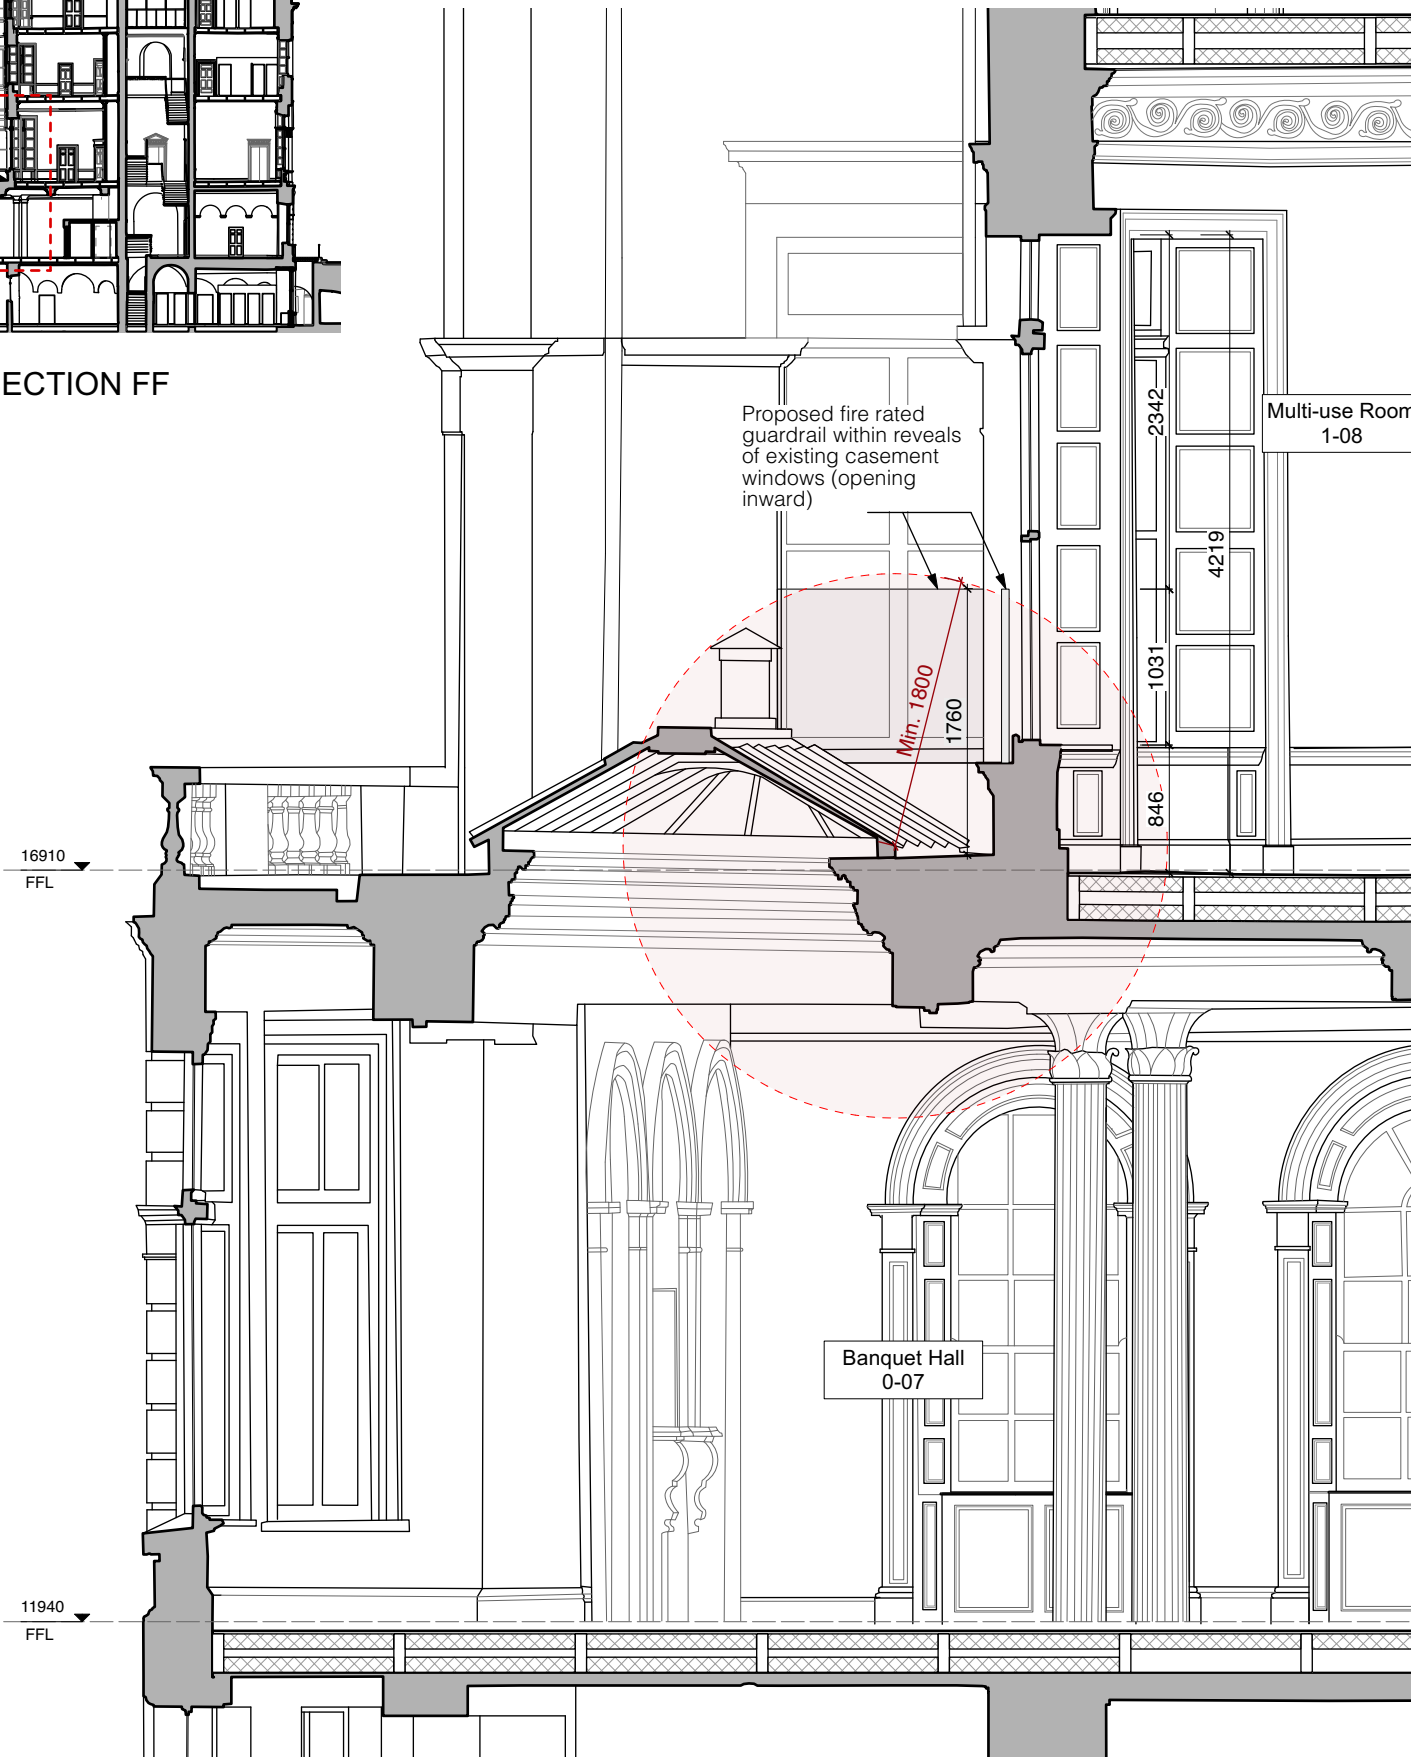

SECTION FF EXTRACT



EXISTING WINDOW W1-08



CGI / COLLAGE OF PROPOSED GLAZED FR GUARDRAIL TO WINDOW W1-08



PRECEDENT PHOTOGRAPH

Use figured dimensions only. Do not scale drawings. Check all dimensions on site. Read in conjunction with specification and consultants drawings. Report any discrepancies to the Architects before putting work in hand. Copyright of this drawing is vested in the Architects and may not be reproduced, in whole or part, without prior consent.

**GENERAL NOTES**

- Refer to design statement for further information.
- Refer to photographic survey for further information on the condition of the building ( appendix A of design statement).
- All existing doors and architraves to be retained and refurbished unless otherwise noted.
- All existing windows along with window frames, architraves, shutters, panelling and associated joinery to be retained and refurbished in-situ unless otherwise noted.

Rev.	Date	Description	Drn.	Chk.
-	16/02/24	Issue for planning	ALO	LOC

Project		Newcomen Bank Building 16 Castle Street, Dublin 2		Howley Hayes Cooney	
Client		Dublin City Council		19 Rock Hill, Blackrock, Dublin, A94 D235 01 278 4644 hhcarchitecture.ie	
Drawing		FF Windows Fire Rating		ARCHITECTURE	
Project Stage	Date	Scale	Project No.	Drawing No.	Revision
Planning	16.02.2024	1:50@A3	0569	C-028	-