
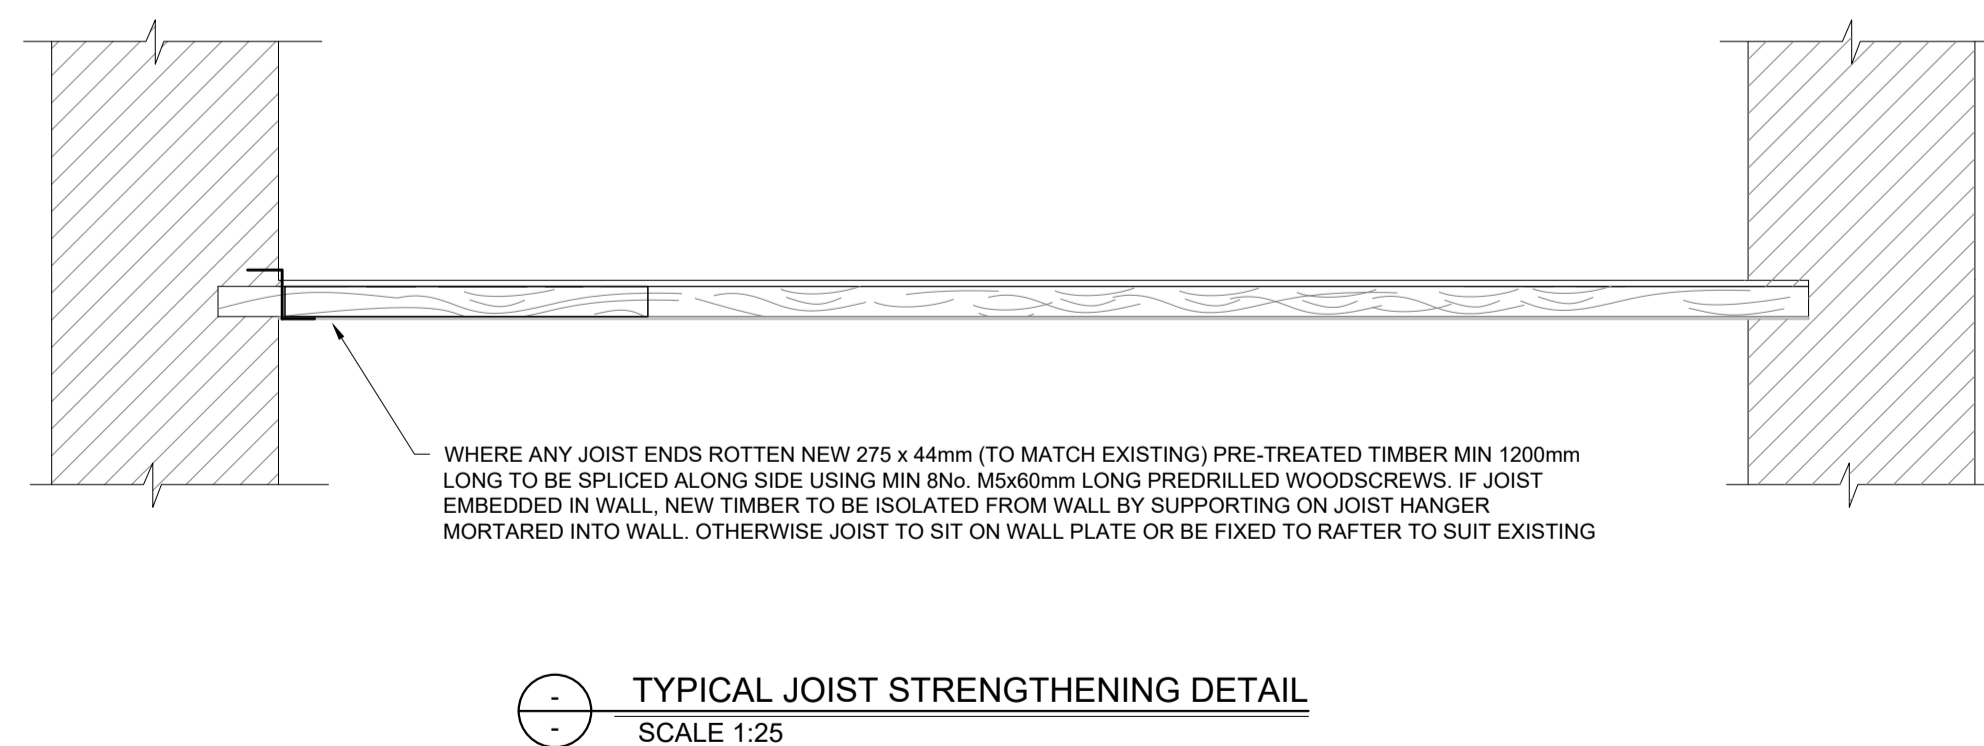
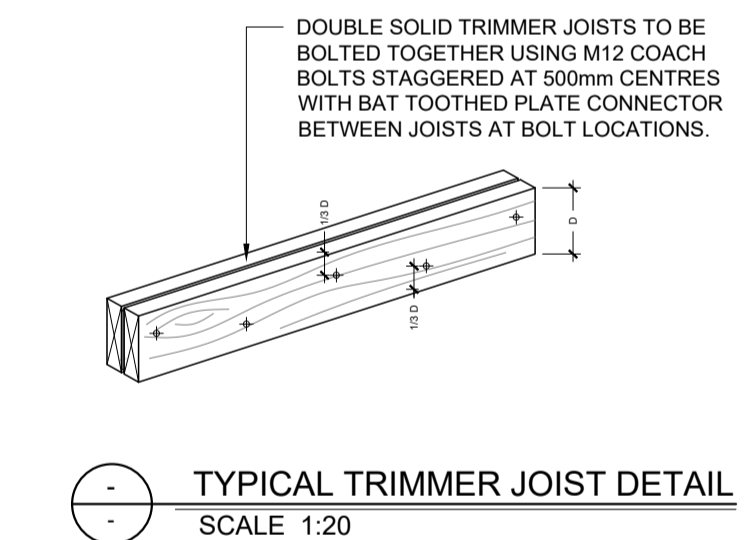
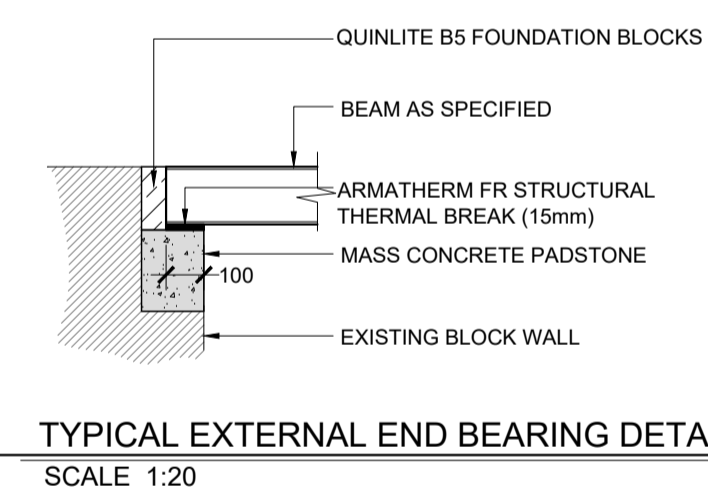
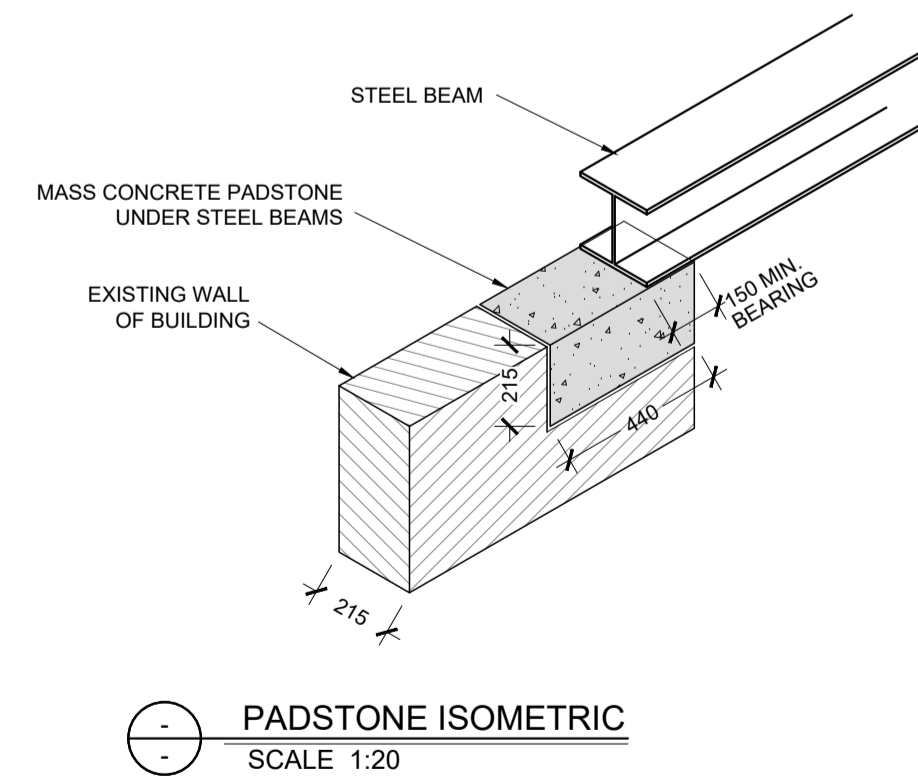
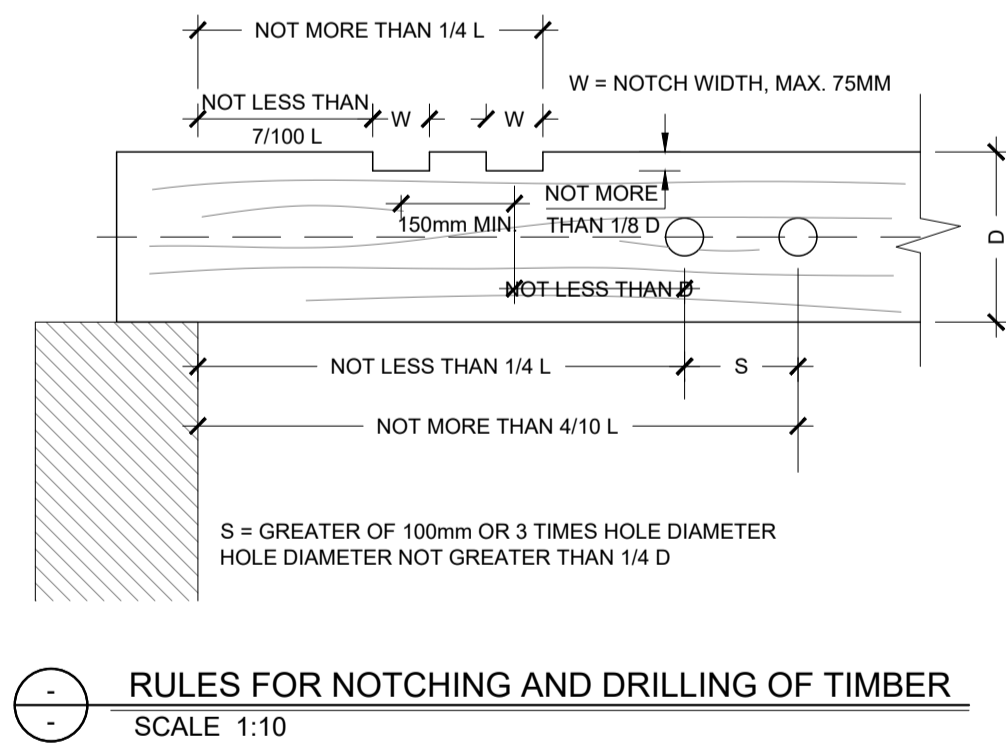
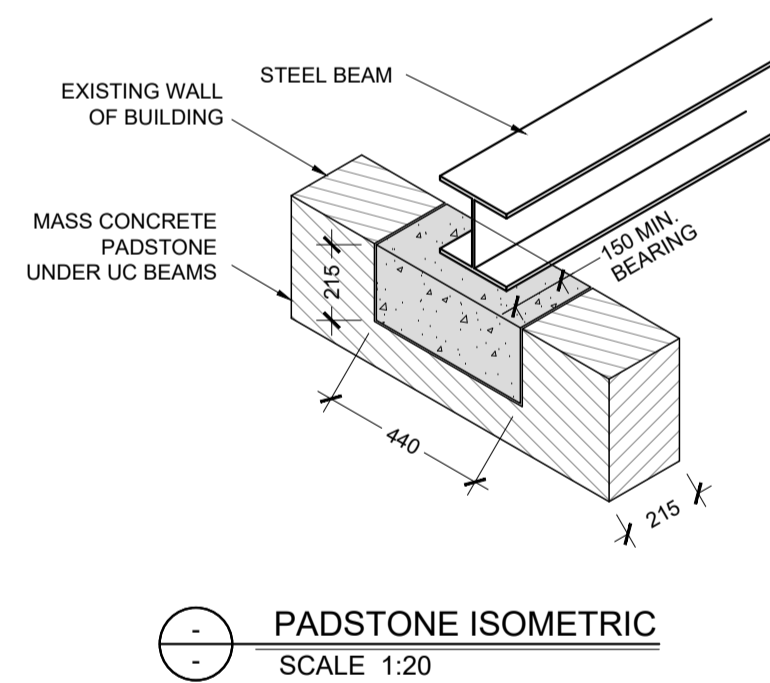
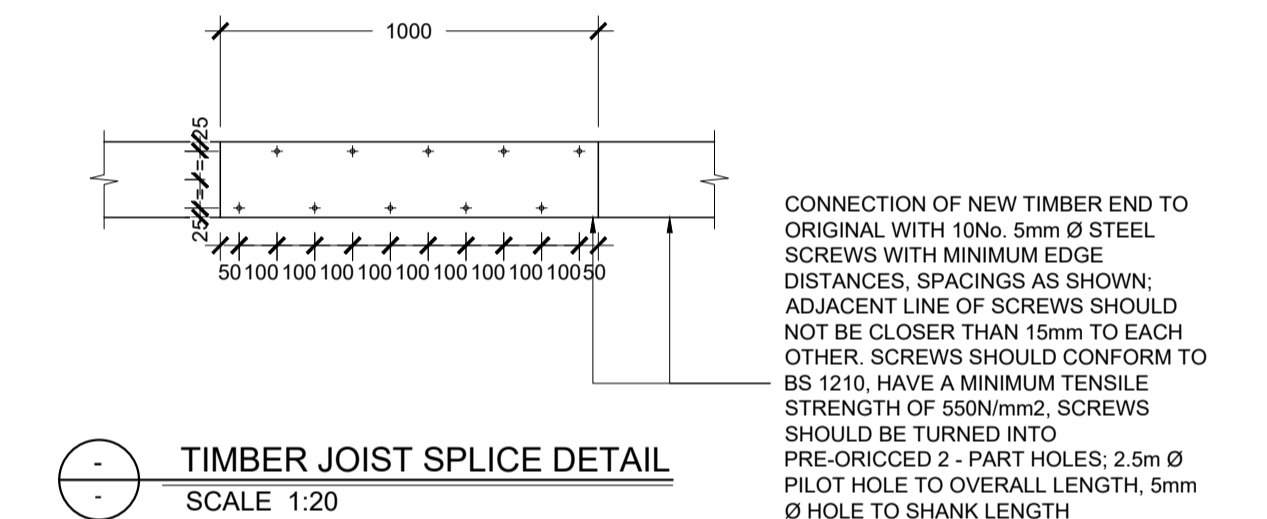
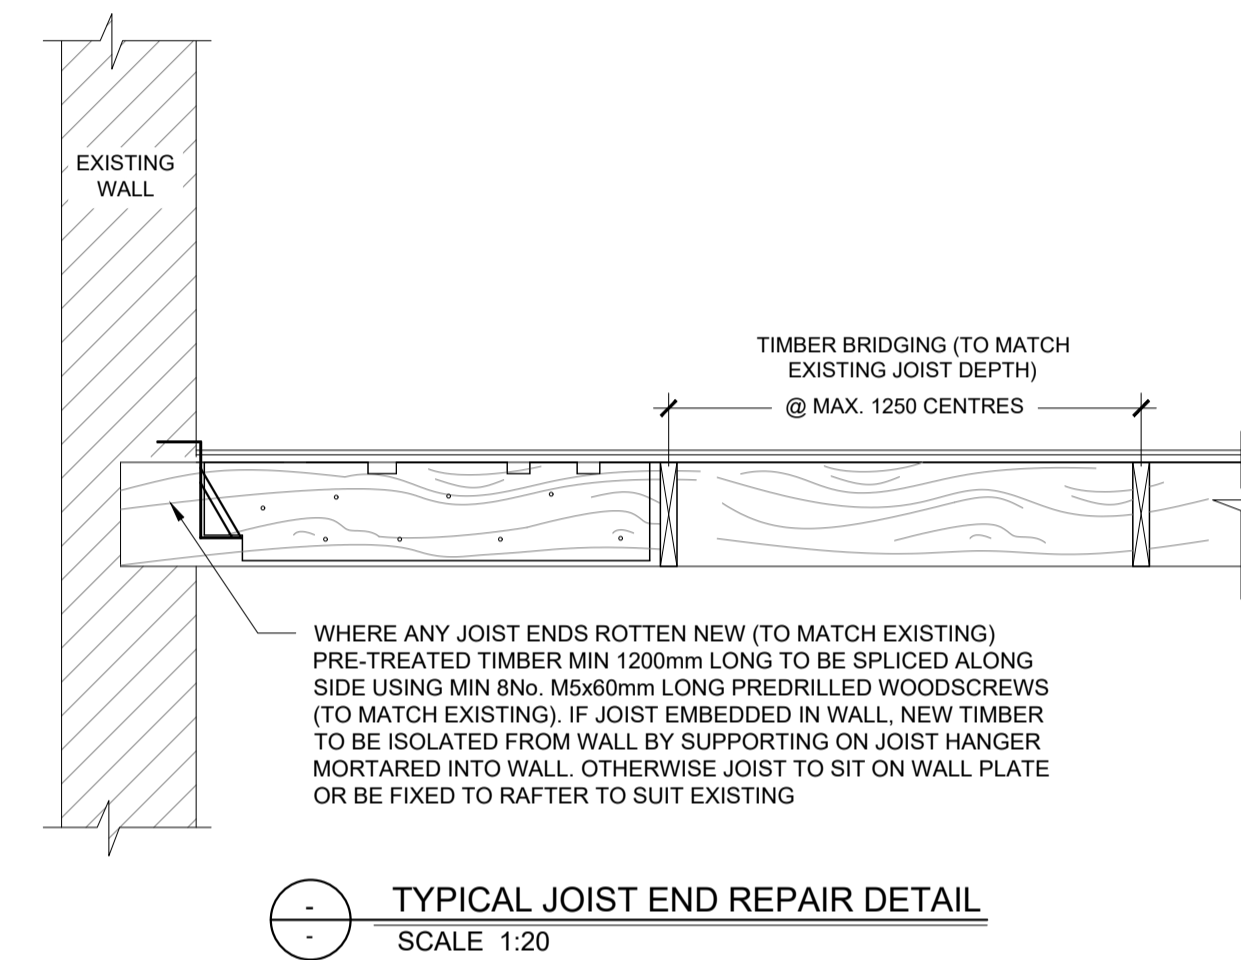
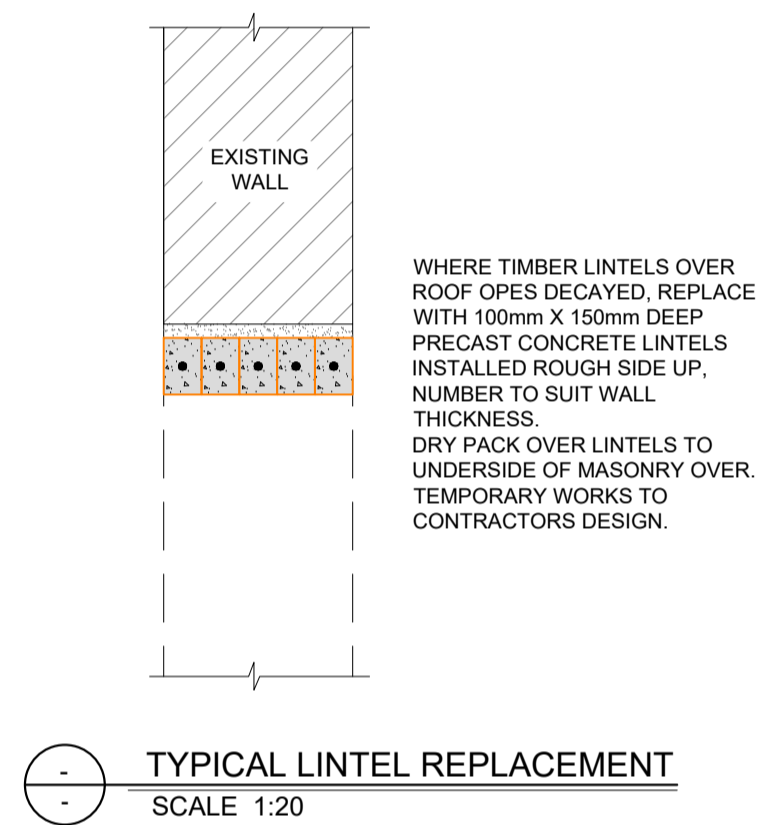
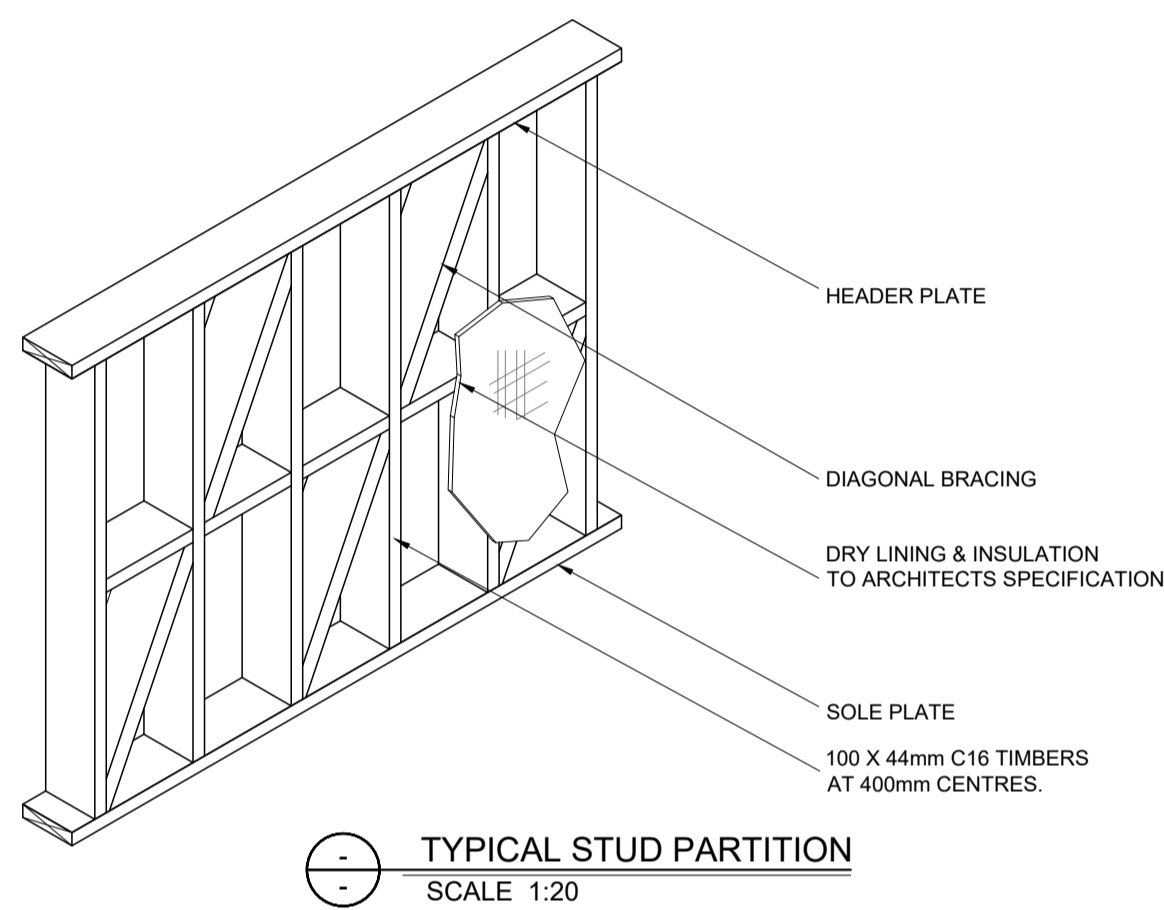
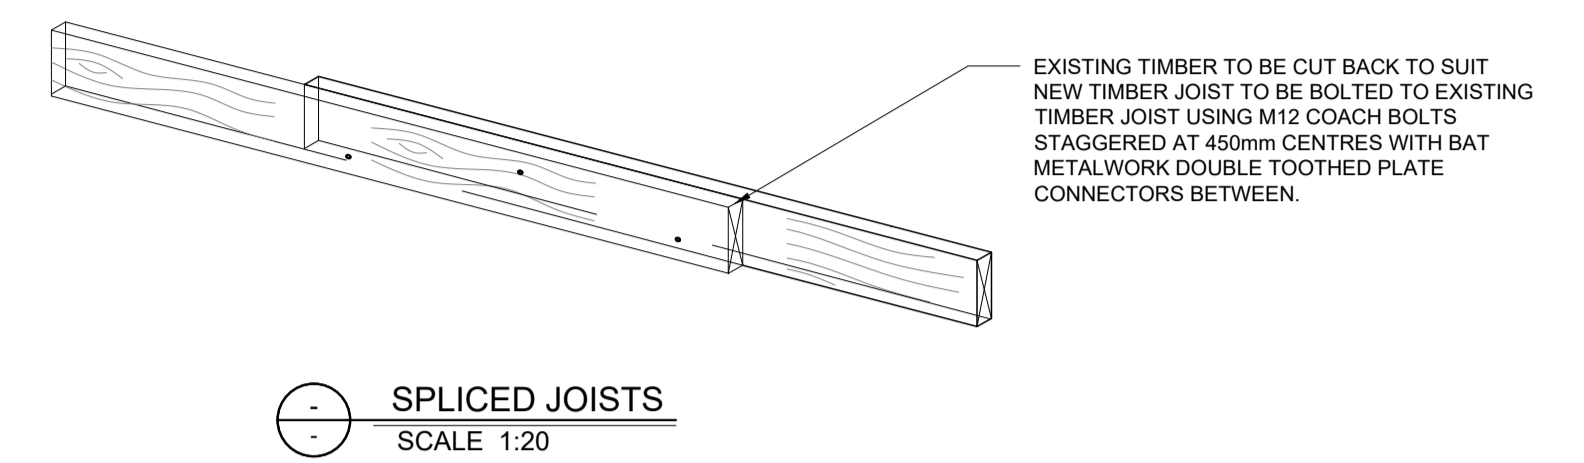
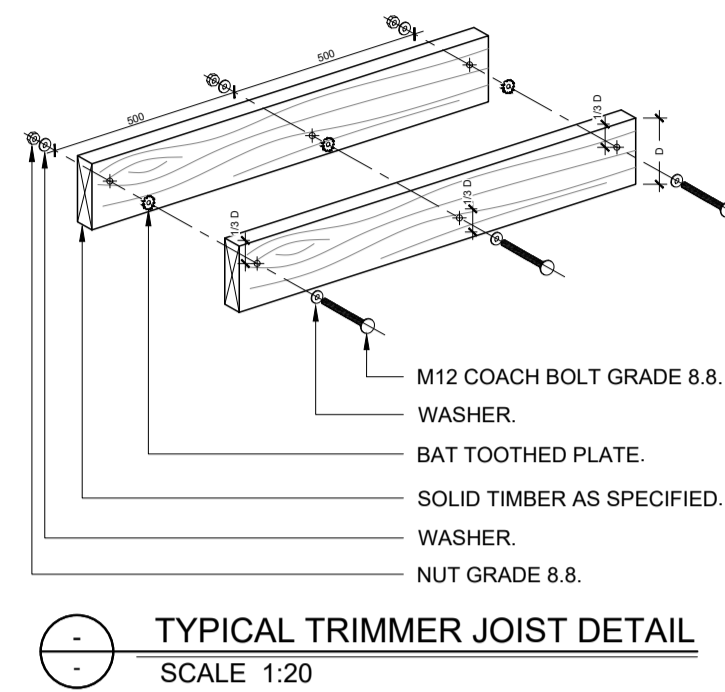
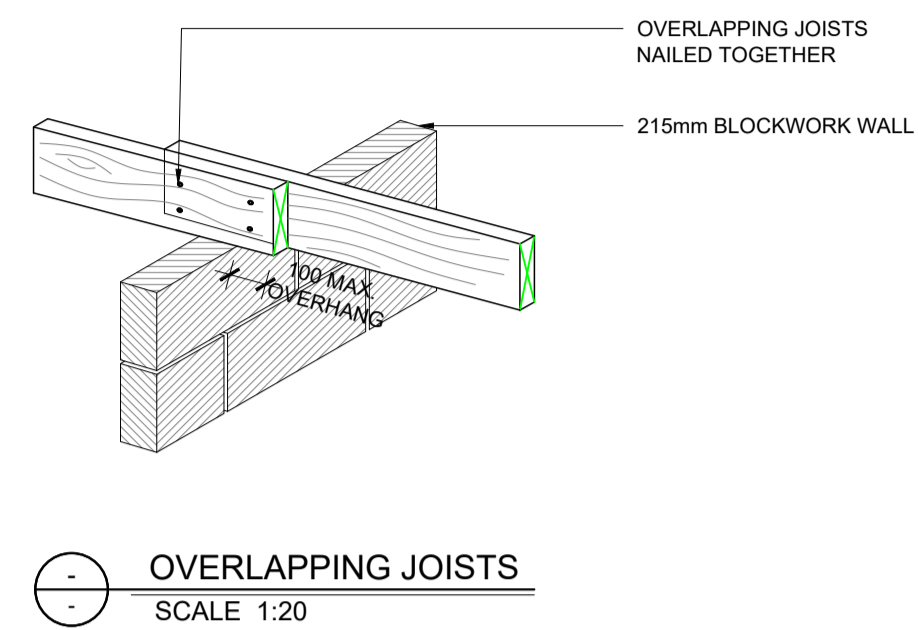


REVISION SCHEDULE					
REV. NO.	REV. DESCRIPTION	REV. DATE	DRAWN	CHECKED	
PL1	ISSUED FOR PLANNING	01/08/2023	BF	KOM	
PL2	ISSUED FOR PLANNING	16/08/2023	BF	AL	
PL3	ISSUED FOR PLANNING	16/02/2024	KJD	AL	

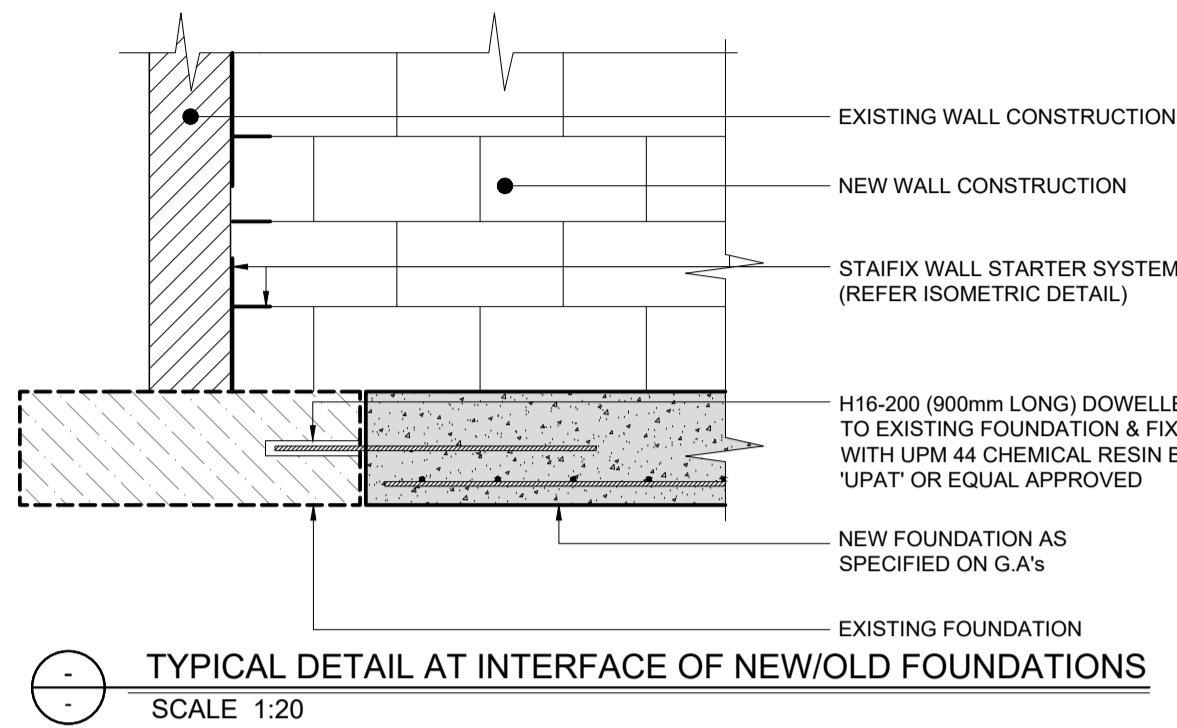

Drawing Stage: PLANNING	Project Details:	Notes	Drawn by:	Checked by:	Approved by:	Date:		Behan House, 10 Lower Mount Street, Dublin 2. D02 HT71 Tel: +353 1 661 1100 e-mail: info@cora.ie Web: www.cora.ie					
	Site Address:		NEWCOMEN BANK BUILDING	BF	AL	KO'M		01/06/2023					
	Client:		DUBLIN CITY COUNCIL	Project Name:		Scale:		Project Number:					
	Architect:		HOWLEY HAYES COONEY	NEWCOMEN BANK BUILDING		A.S. @ A1		2050					
	M&E Designer:		-	Drawing Title:		Project:		Originator:	Zone:	Level:	Type:	Discipline:	Drawing No:
Contractor:	-	TYPICAL DETAILS SHEET 01		NBB	CORA	ZZ	ZZ	DR	S	0020	PL	PL3	