




REVISION SCHEDULE				
REV. NO.	REV. DESCRIPTION	REV. DATE	DRAWN	CHECKED
PL1	ISSUED FOR PLANNING	01/06/2023	BF	KOM
PL2	ISSUED FOR PLANNING	16/02/2024	KJD	AL

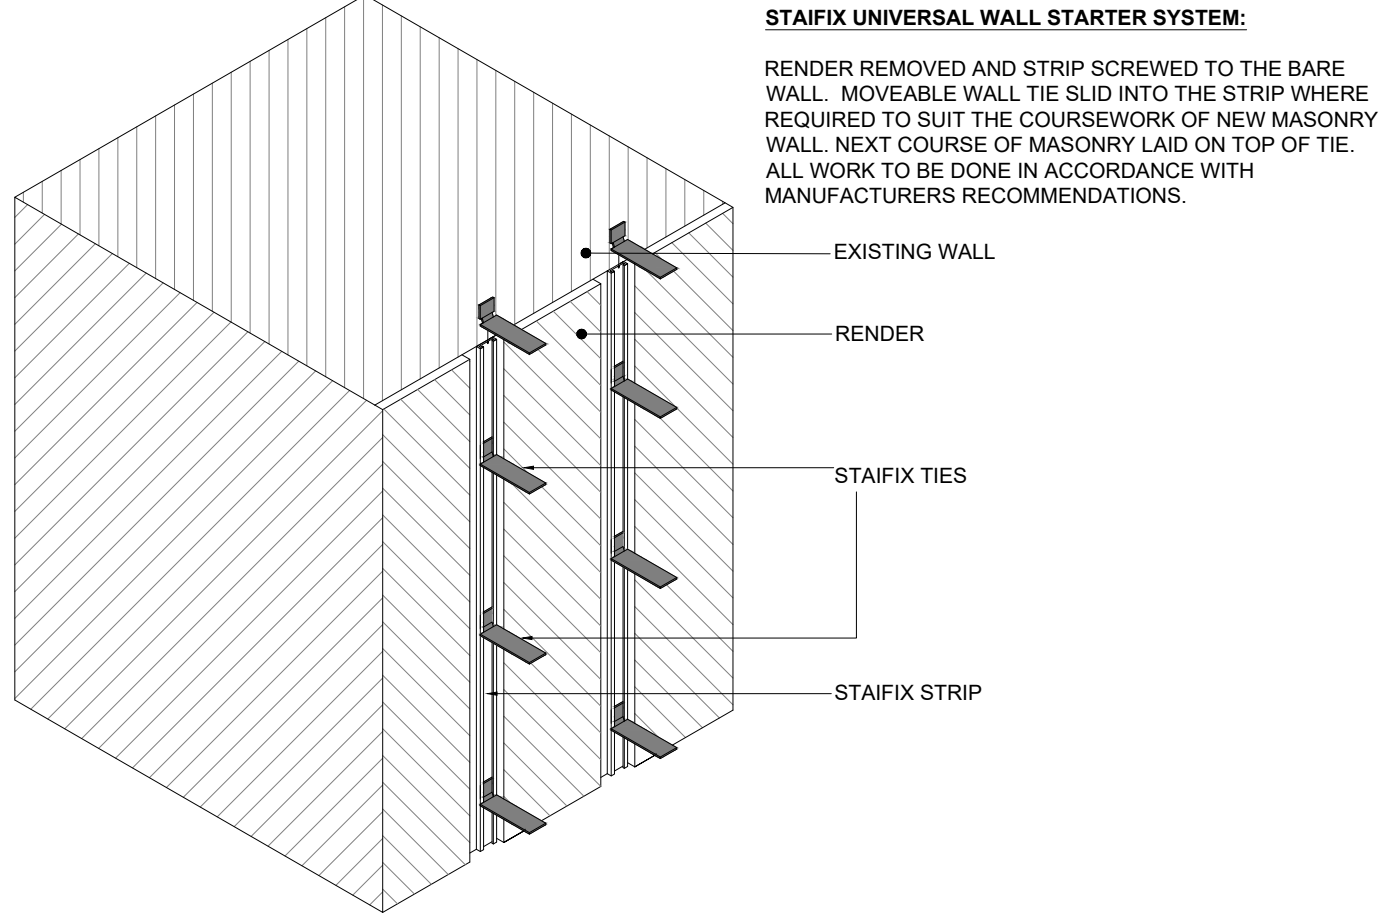


WALL STARTER ISOMETRIC
 SCALE 1:10

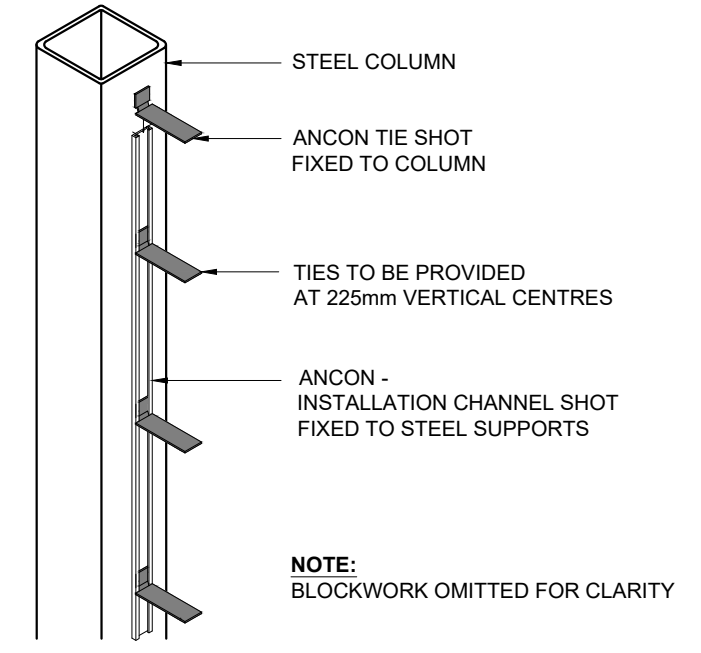

WALL/SHS COLUMN STARTER ISOMETRIC
 SCALE 1:10

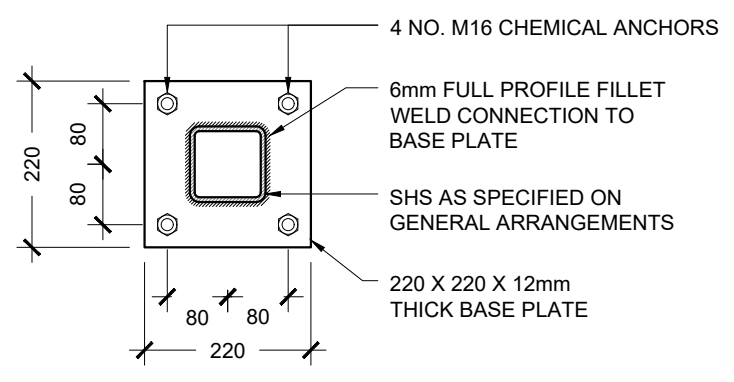

TYPICAL SHS BASEPLATE DETAIL
 SCALE 1:10

Drawing Stage: PLANNING	Project Details:	Notes	Drawn by:	Checked by:	Approved by:	Date:	 Behan House, 10 Lower Mount Street, Dublin 2. D02 HT71 Tel: +353 1 661 1100 e-mail: info@cora.ie Web: www.cora.ie																	
	Site Address:		NEWCOMEN BANK BUILDING	BF	AL	KO'M		01/06/2023																
	Client:		DUBLIN CITY COUNCIL	Project Name:	PLANNING	Scale:		A.S. @ A1	Project Number:	PL														
	Architect:		HOWLEY HAYES COONEY	Drawing Title:	PL1 SHEET 02	Project:		NBB	Originator:	CORA	Zone:	ZZ	Level:	ZZZ	Type:	DR	Discipline:	S	Drawing No:	0021	Stage:	PL	Revision:	PL2
	M&E Designer:		-																					
Contractor:	-																							