

Existing & Fabric Removal - Section G-G
1:100


- 1 Removal of section of plasterboard and door, fabric contemporary
- Removal of plasterboard to extend and raise opening, fabric contemporary
- Removal of existing temporary exhibition display, fabric contemporary.
- (4) Removal of existing timber floor and subfloor
- (5) Removal of window and extension of opening to floor
- (6) Removal of concrete slab over basement and associated redundant services.
- 7 In area of arch minimal material removed to facilitate the proposed works with best efforts made to retain the arch, Barrel vault to be removed.
- (8) Removal of Wheelchair and Mens bathrooms
- 9 Removal of storage tanks, wall and roofing enclosure
- 10 Removal of Boundary wall

Date

Scale @ A1

- Removal of slab in areas with soil vent and rainwater pipes
- (12) Removal of windows and lowering of wall to form door opening

KEYPLAN

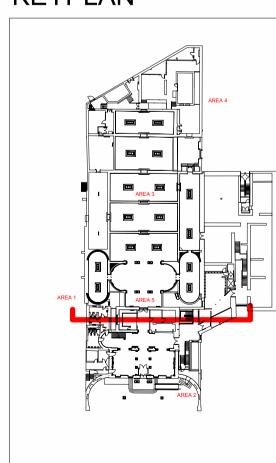


The Greenway, Block C,

0	5 m	10 ו	
SCALE 1:100			

Rev	Description	Date
P01	Part 8 Planning Pack - Review and Comment	17/10/23
P02	Part 8 Planning - For Review and Comment	10/11/23
P03	Part 8 Planning - Information	17/11/23
P04	Planning Part 8 - For Info	28/02/24
P05	Planning Part 8 - For Info	15/03/24

Copyright Hawkins\Brown Architects
No implied licence exists. This drawing should not be used to calculate areas for the purposes of valuation. Do not scale this drawing. All dimensions to be checked on the site by the contractor and such dimensions to be their responsibility. All work must comply with relevant British Standards and Building Regulations requirements. Drawing errors and omissions to be reported to the architect. To be read in conjunction with Architect's specification and

other consultant information.

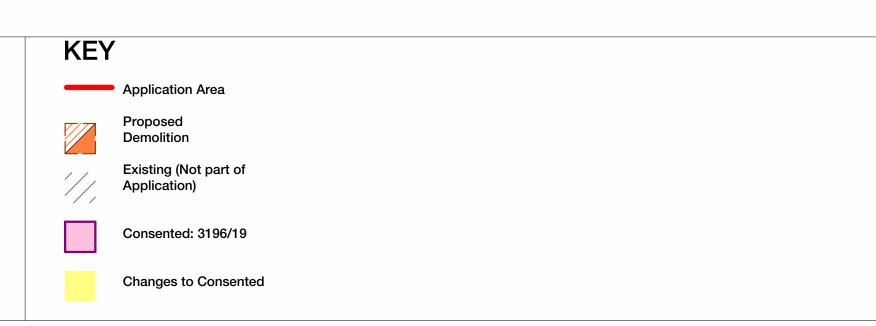

1:100 15/03/24 Drawn By CMN AC			220152	Hugh Lane Gallery, Parnell Square North, Dublin 1, D01 F2X9
			Status S2	
Drawing No. PSL-HBA-HL-ZZ-DR-A-080313		Rev P05	Purpose of Issue Issued for Information	Drawing Existing - Hugh Lane Gallery - Section G-G

Job Number

Project

Ardilaun Court, 112-114
St Stephen's Green,
Dublin 2, D02 TD28

Hawkinsbrown.com
hawkinsbrown.com
St Stephen's Green,
Dublin 2, D02 TD28

mail@hawkinsbrown.com