



# AREA 1


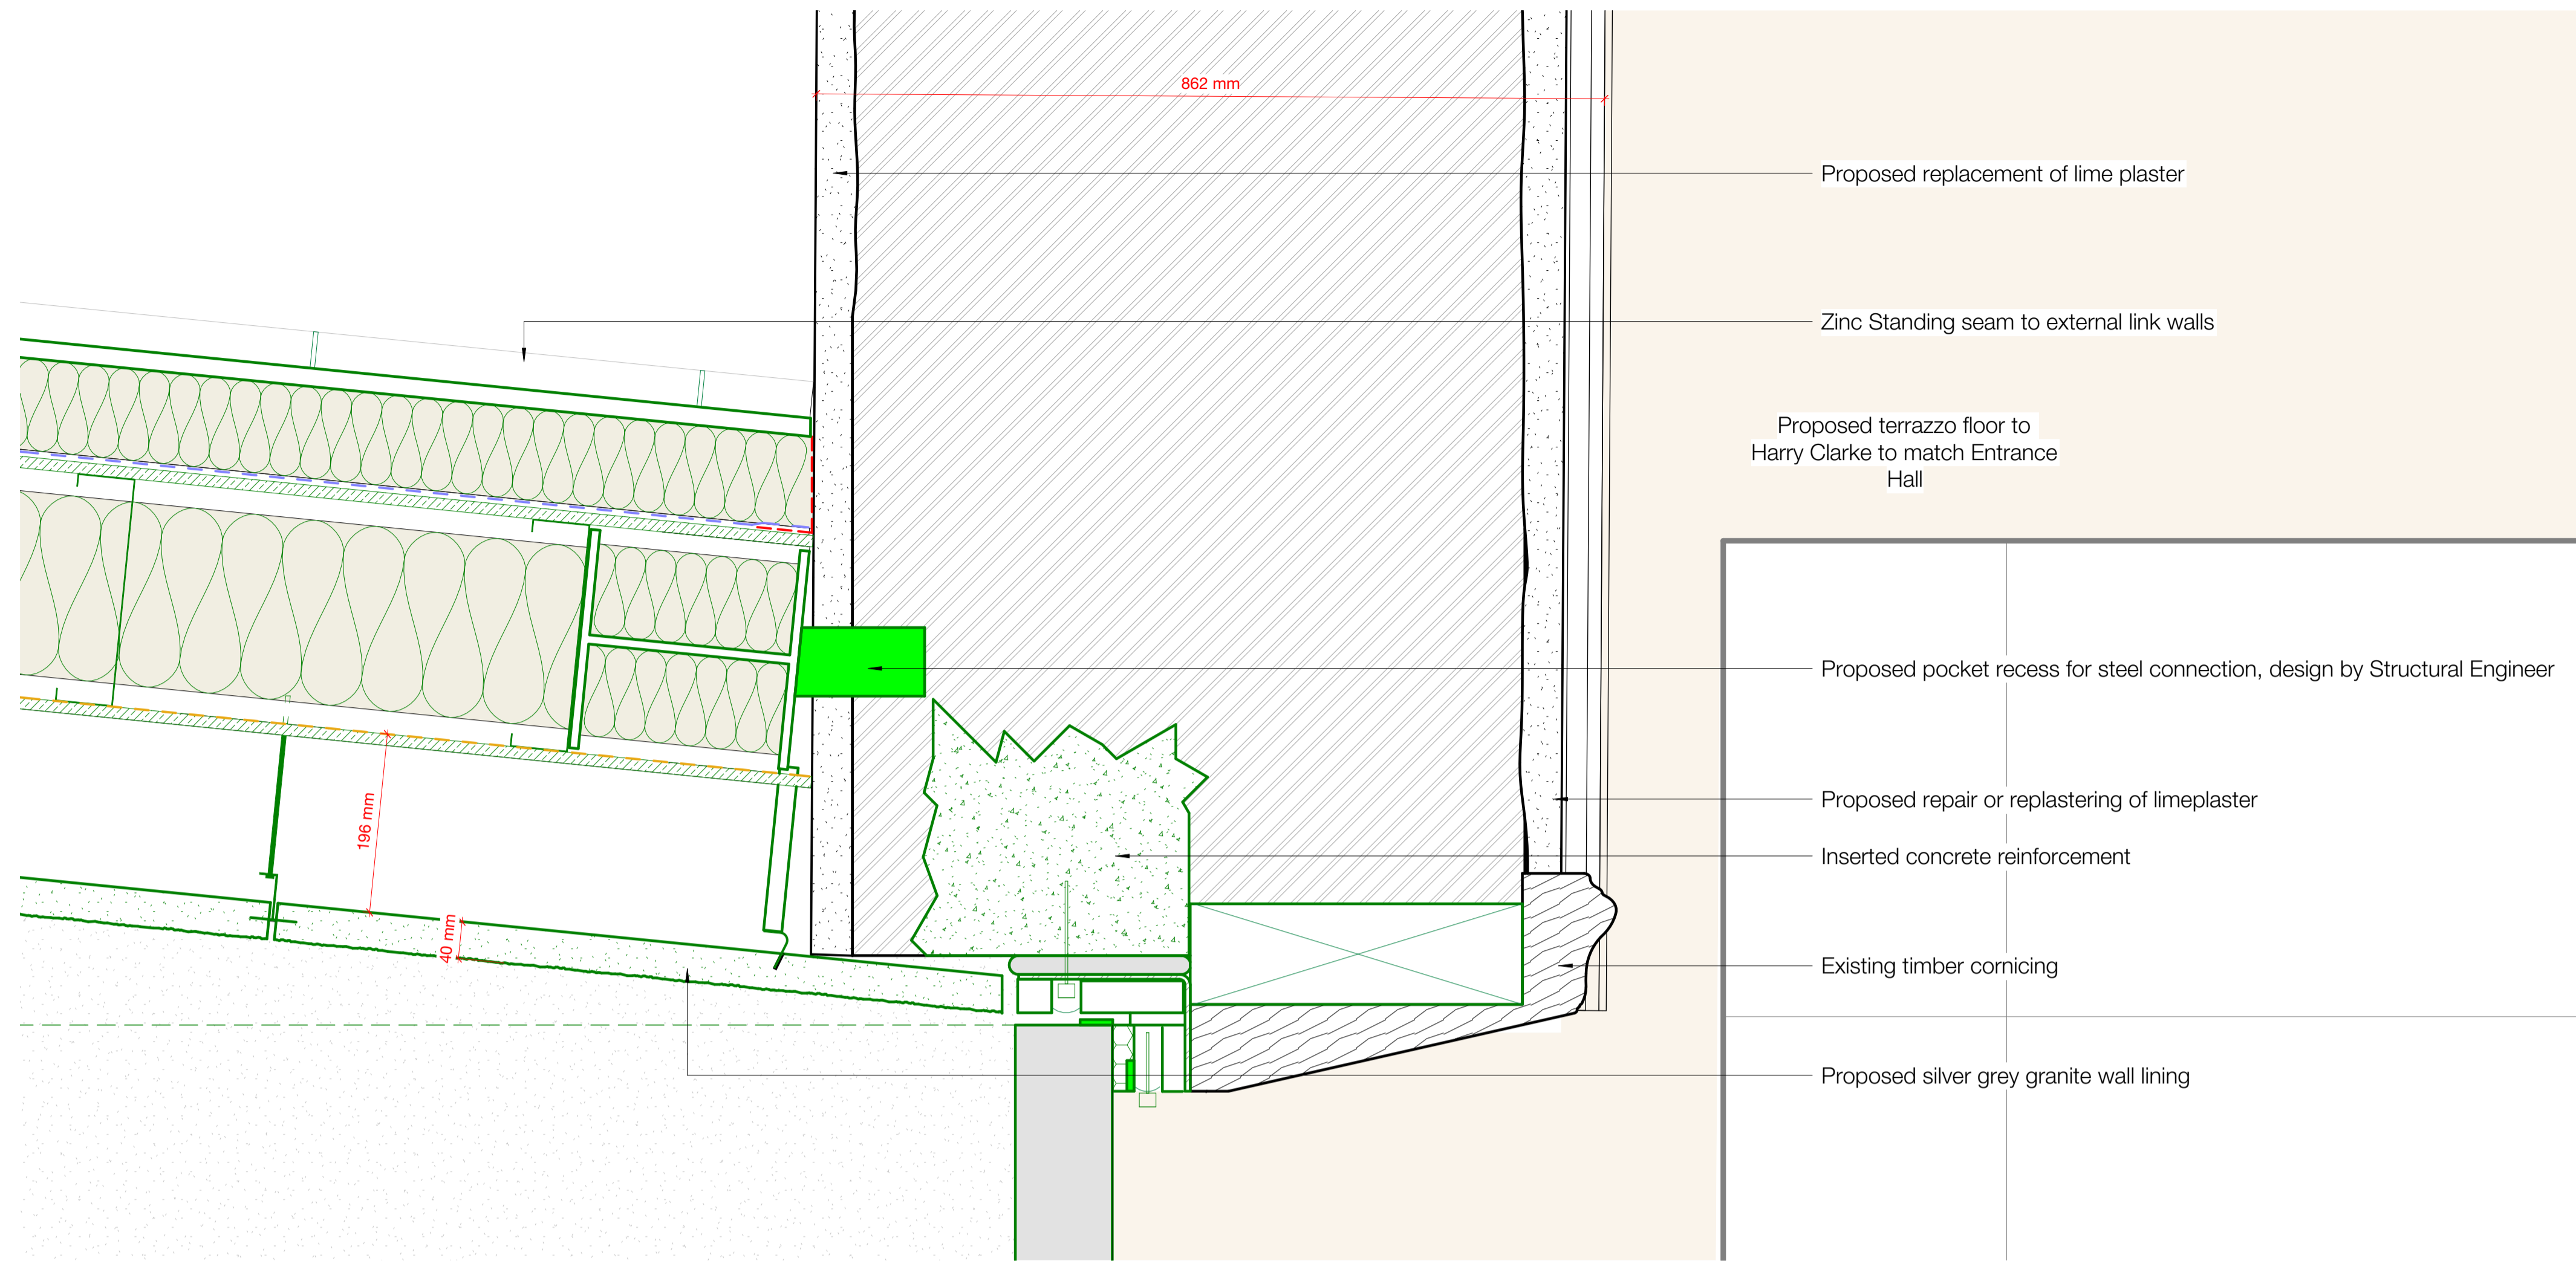


Copyright Hawkins\Brown Architects  
No implied licence exists. This drawing should not be used to calculate areas for the purposes of valuation. Do not scale this drawing. All dimensions to be checked on the site by the contractor and such dimensions to be their responsibility. All work must comply with Irish, European and relevant British Standards. Drawing errors and omissions to be reported to the architect. To be read in conjunction with Architect's specification and other consultant information.


- NOTES**
- KEY**
- Application Area
  - Proposed
  - ▨ Existing
  - Consented
  - Proposed Demolition
- All work to the approval of DCC Conservation Officer.  
All work subject to detail design.

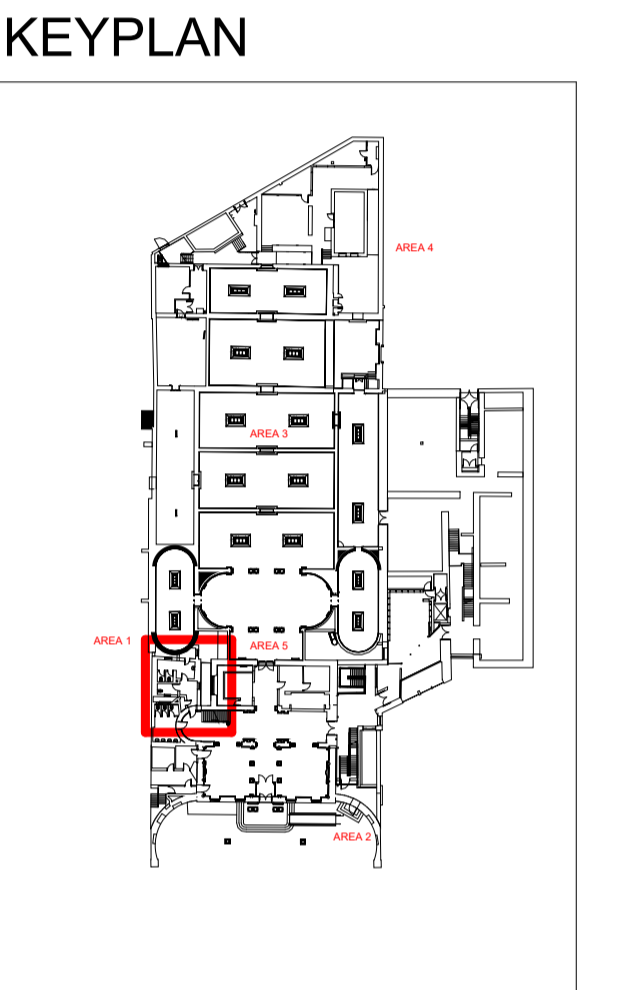


**2 Proposed Link Door Plan Detail**  
1 : 5

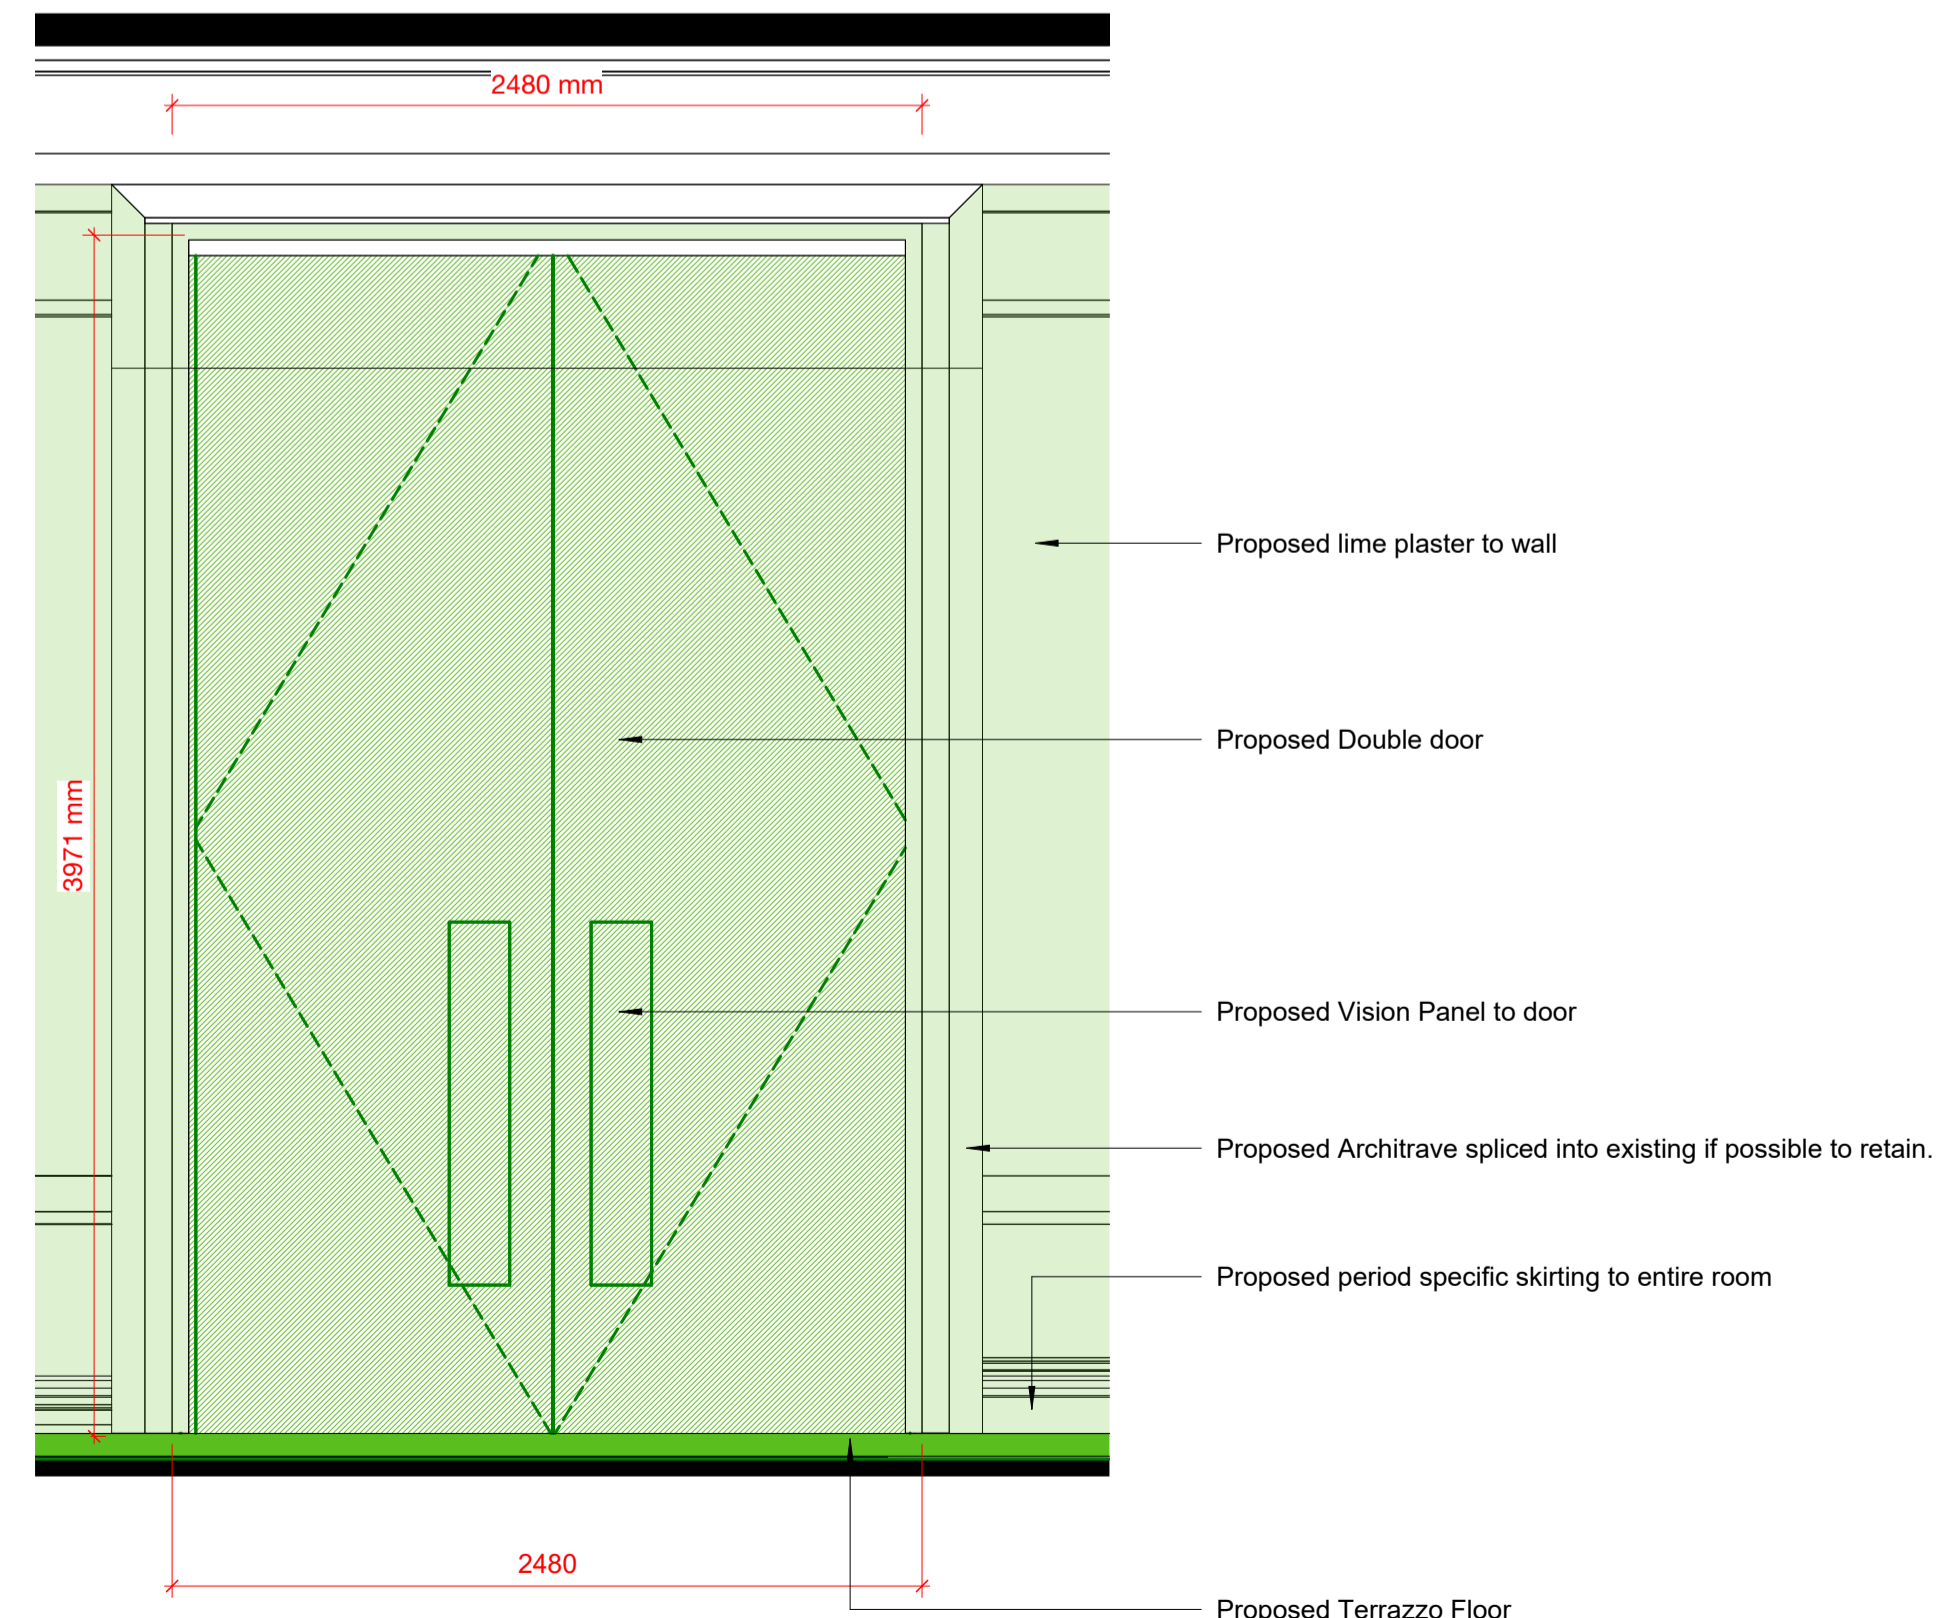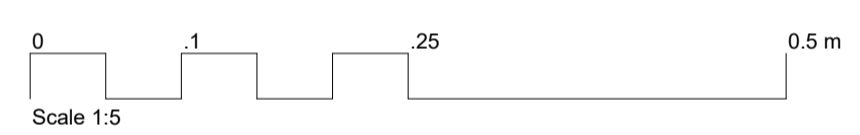

**1 Door Detail Elevation**  
1 : 25

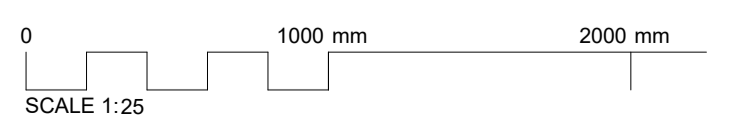

**Material Palette**

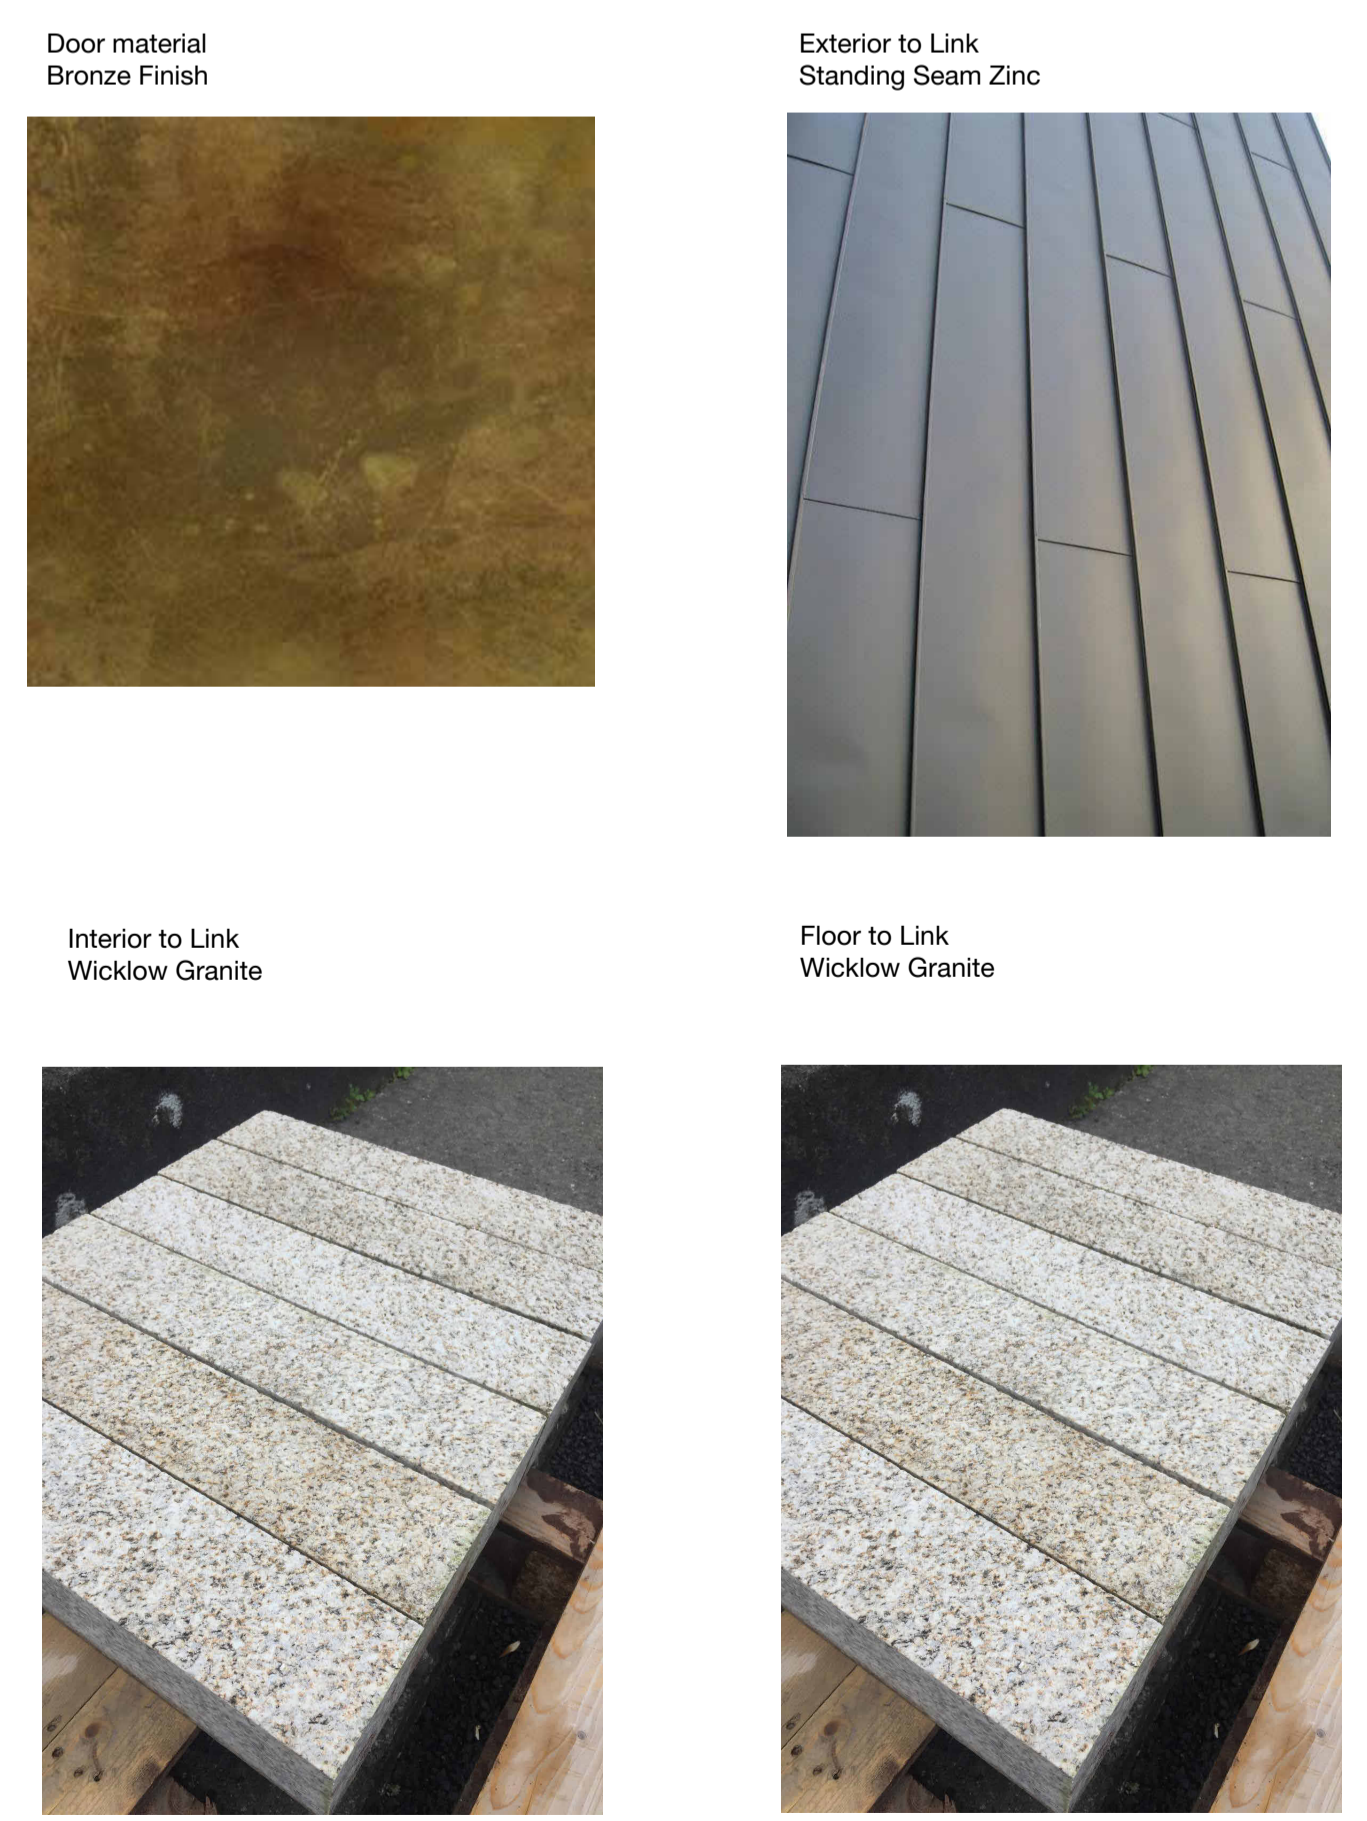

Rev	Description	Date
P04	Planning Part 8 - For Info	26/03/24
P03	Planning Part 8 - For Info	15/03/24
P02	Planning Part 8 - For Info	28/02/24
P01	Planning Part 8 - Review	23/01/24

The Greenway, Block C, Ardilaun Court, 112-114 St Stephen's Green, Dublin 2, D02 TD28

mail@hawkinsbrown.com  
hawkinsbrown.com

# Hawkins\Brown

**Client**  
Dublin City Council

**Project**  
Hugh Lane Gallery, Parnell Square North, Dublin 1, D01 F2X9

**Drawing**  
Hugh Lane Gallery - Proposed Link Connection Details 1

<b>Scale @ A1</b> As indicated	<b>Date</b> 01/09/24
<b>Drawn By</b> CMN	<b>Checked By</b> AC
<b>Job Number</b> 220152	<b>Status</b> S2
<b>Purpose of Issue</b> Issued for Information	<b>Rev</b> P04
<b>Drawing No.</b> PSL-HBA-HL-XX-DR-A-080820	