
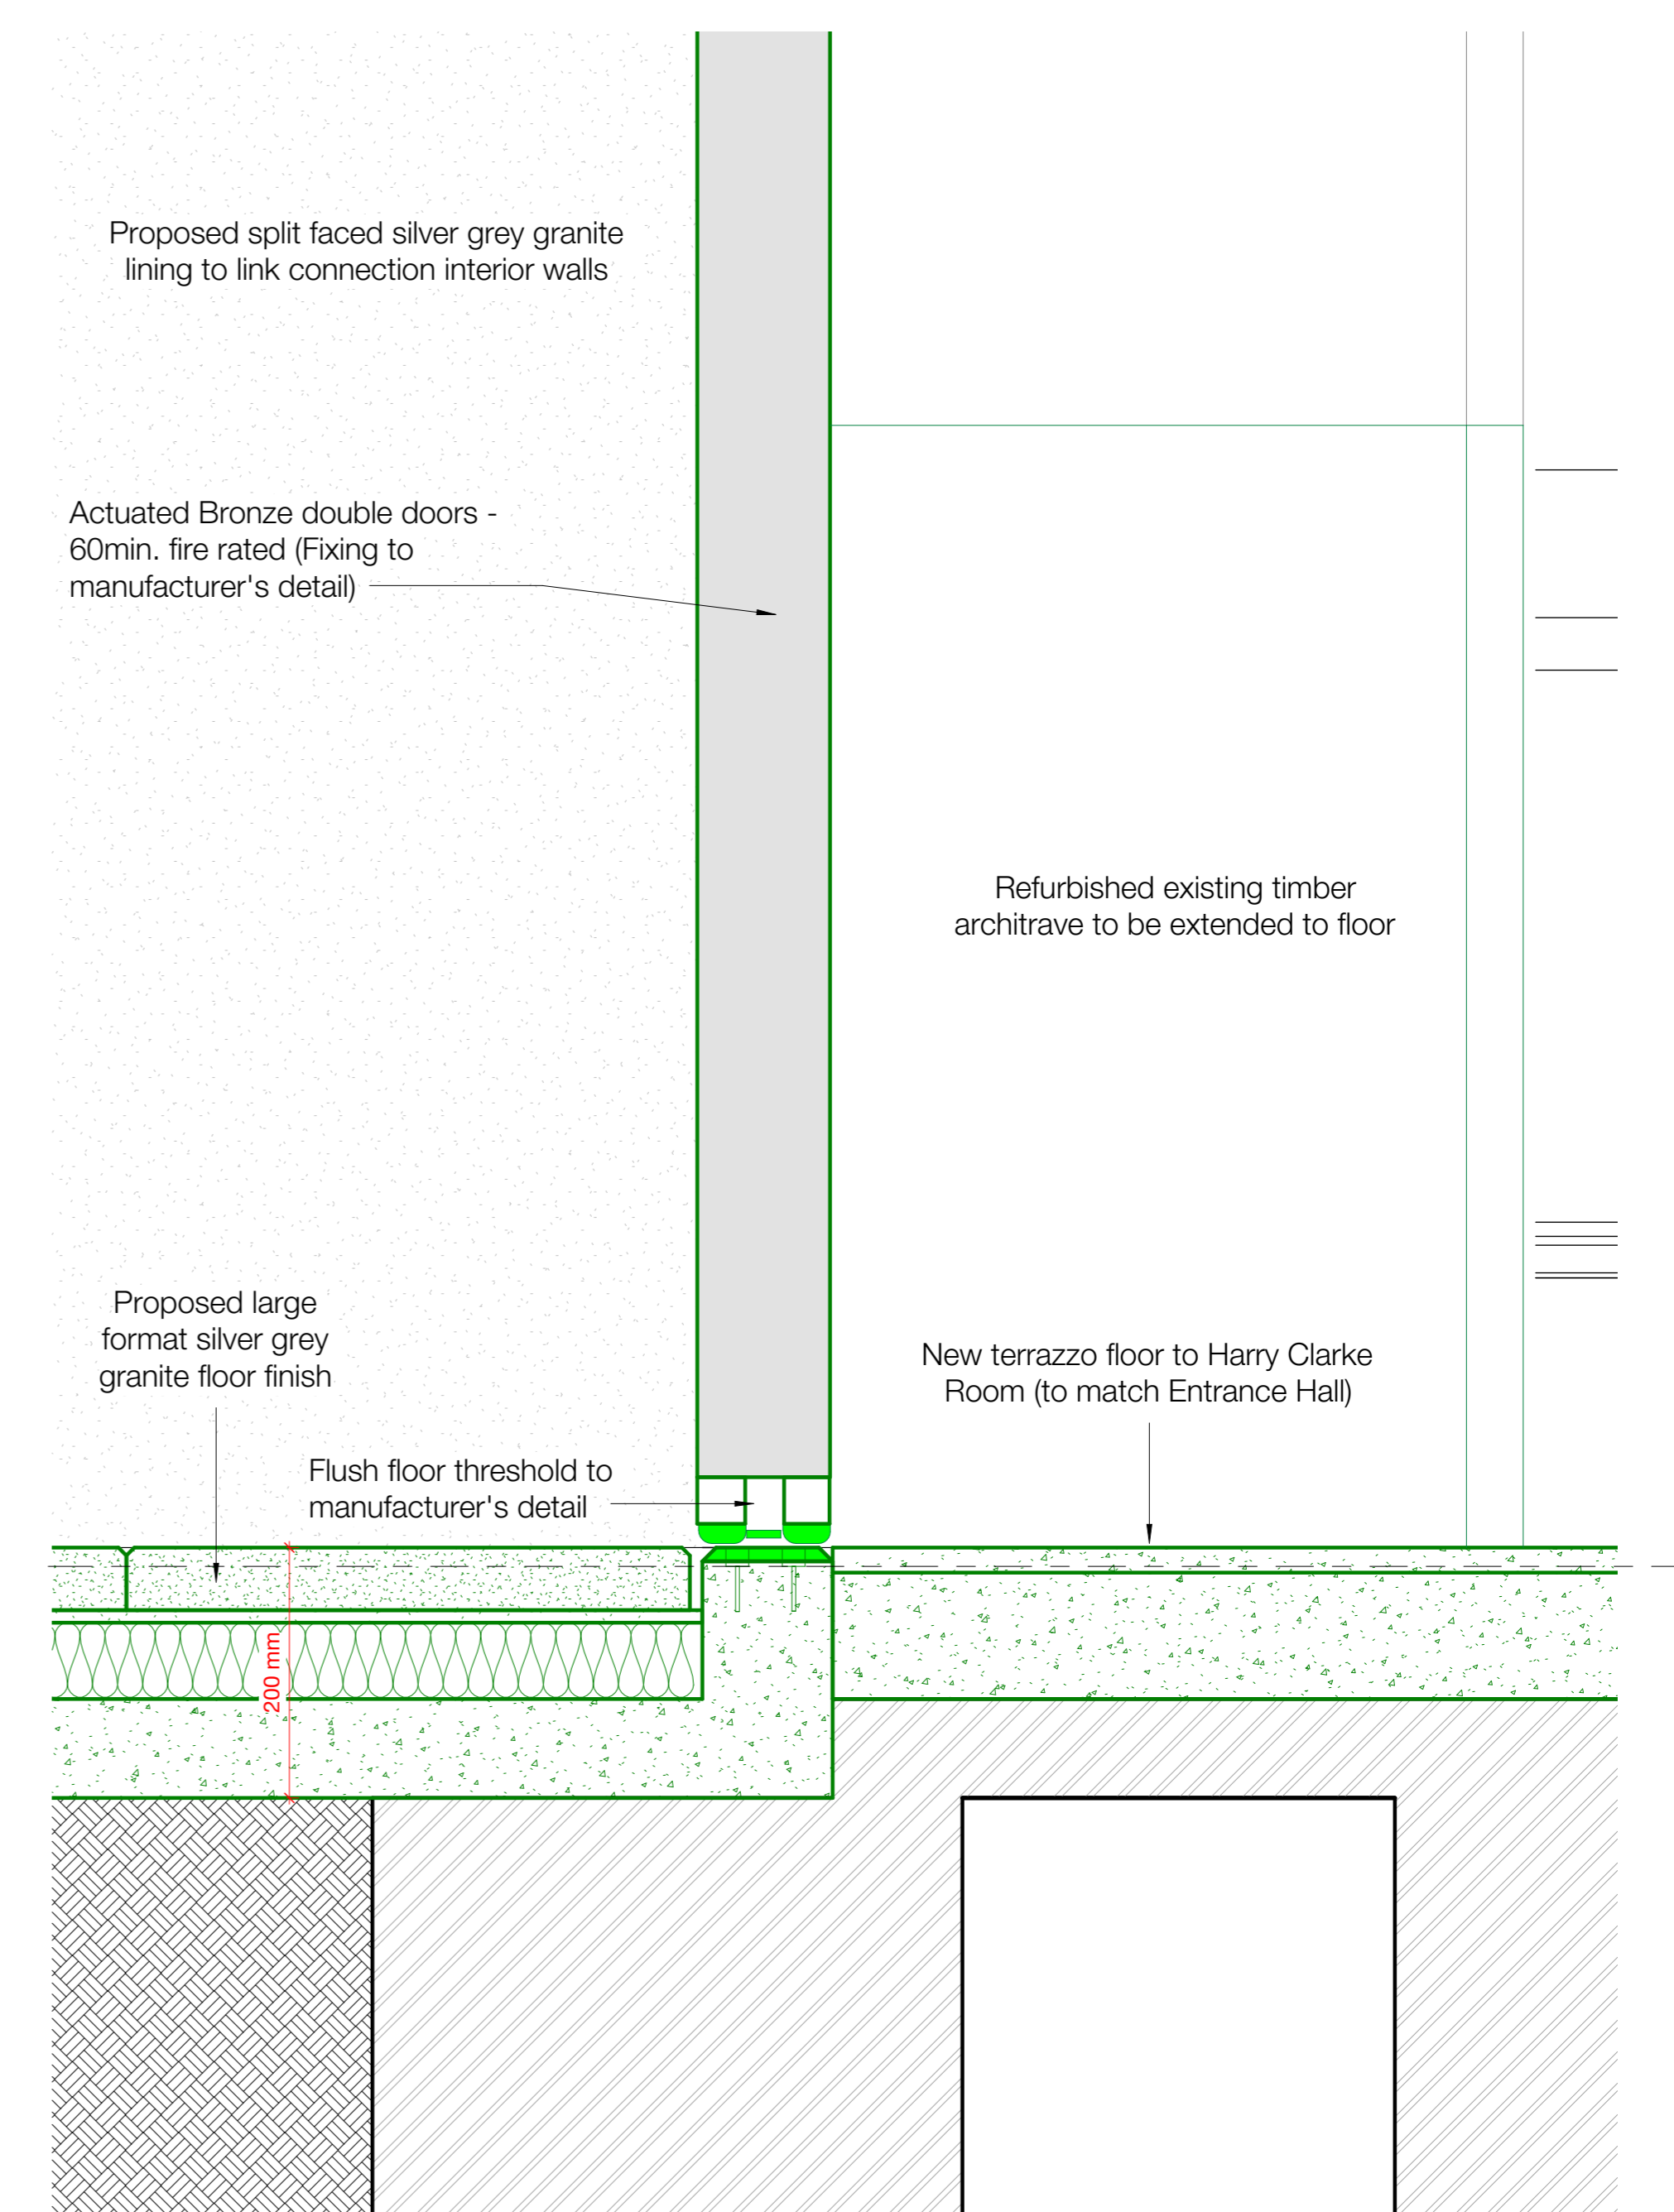
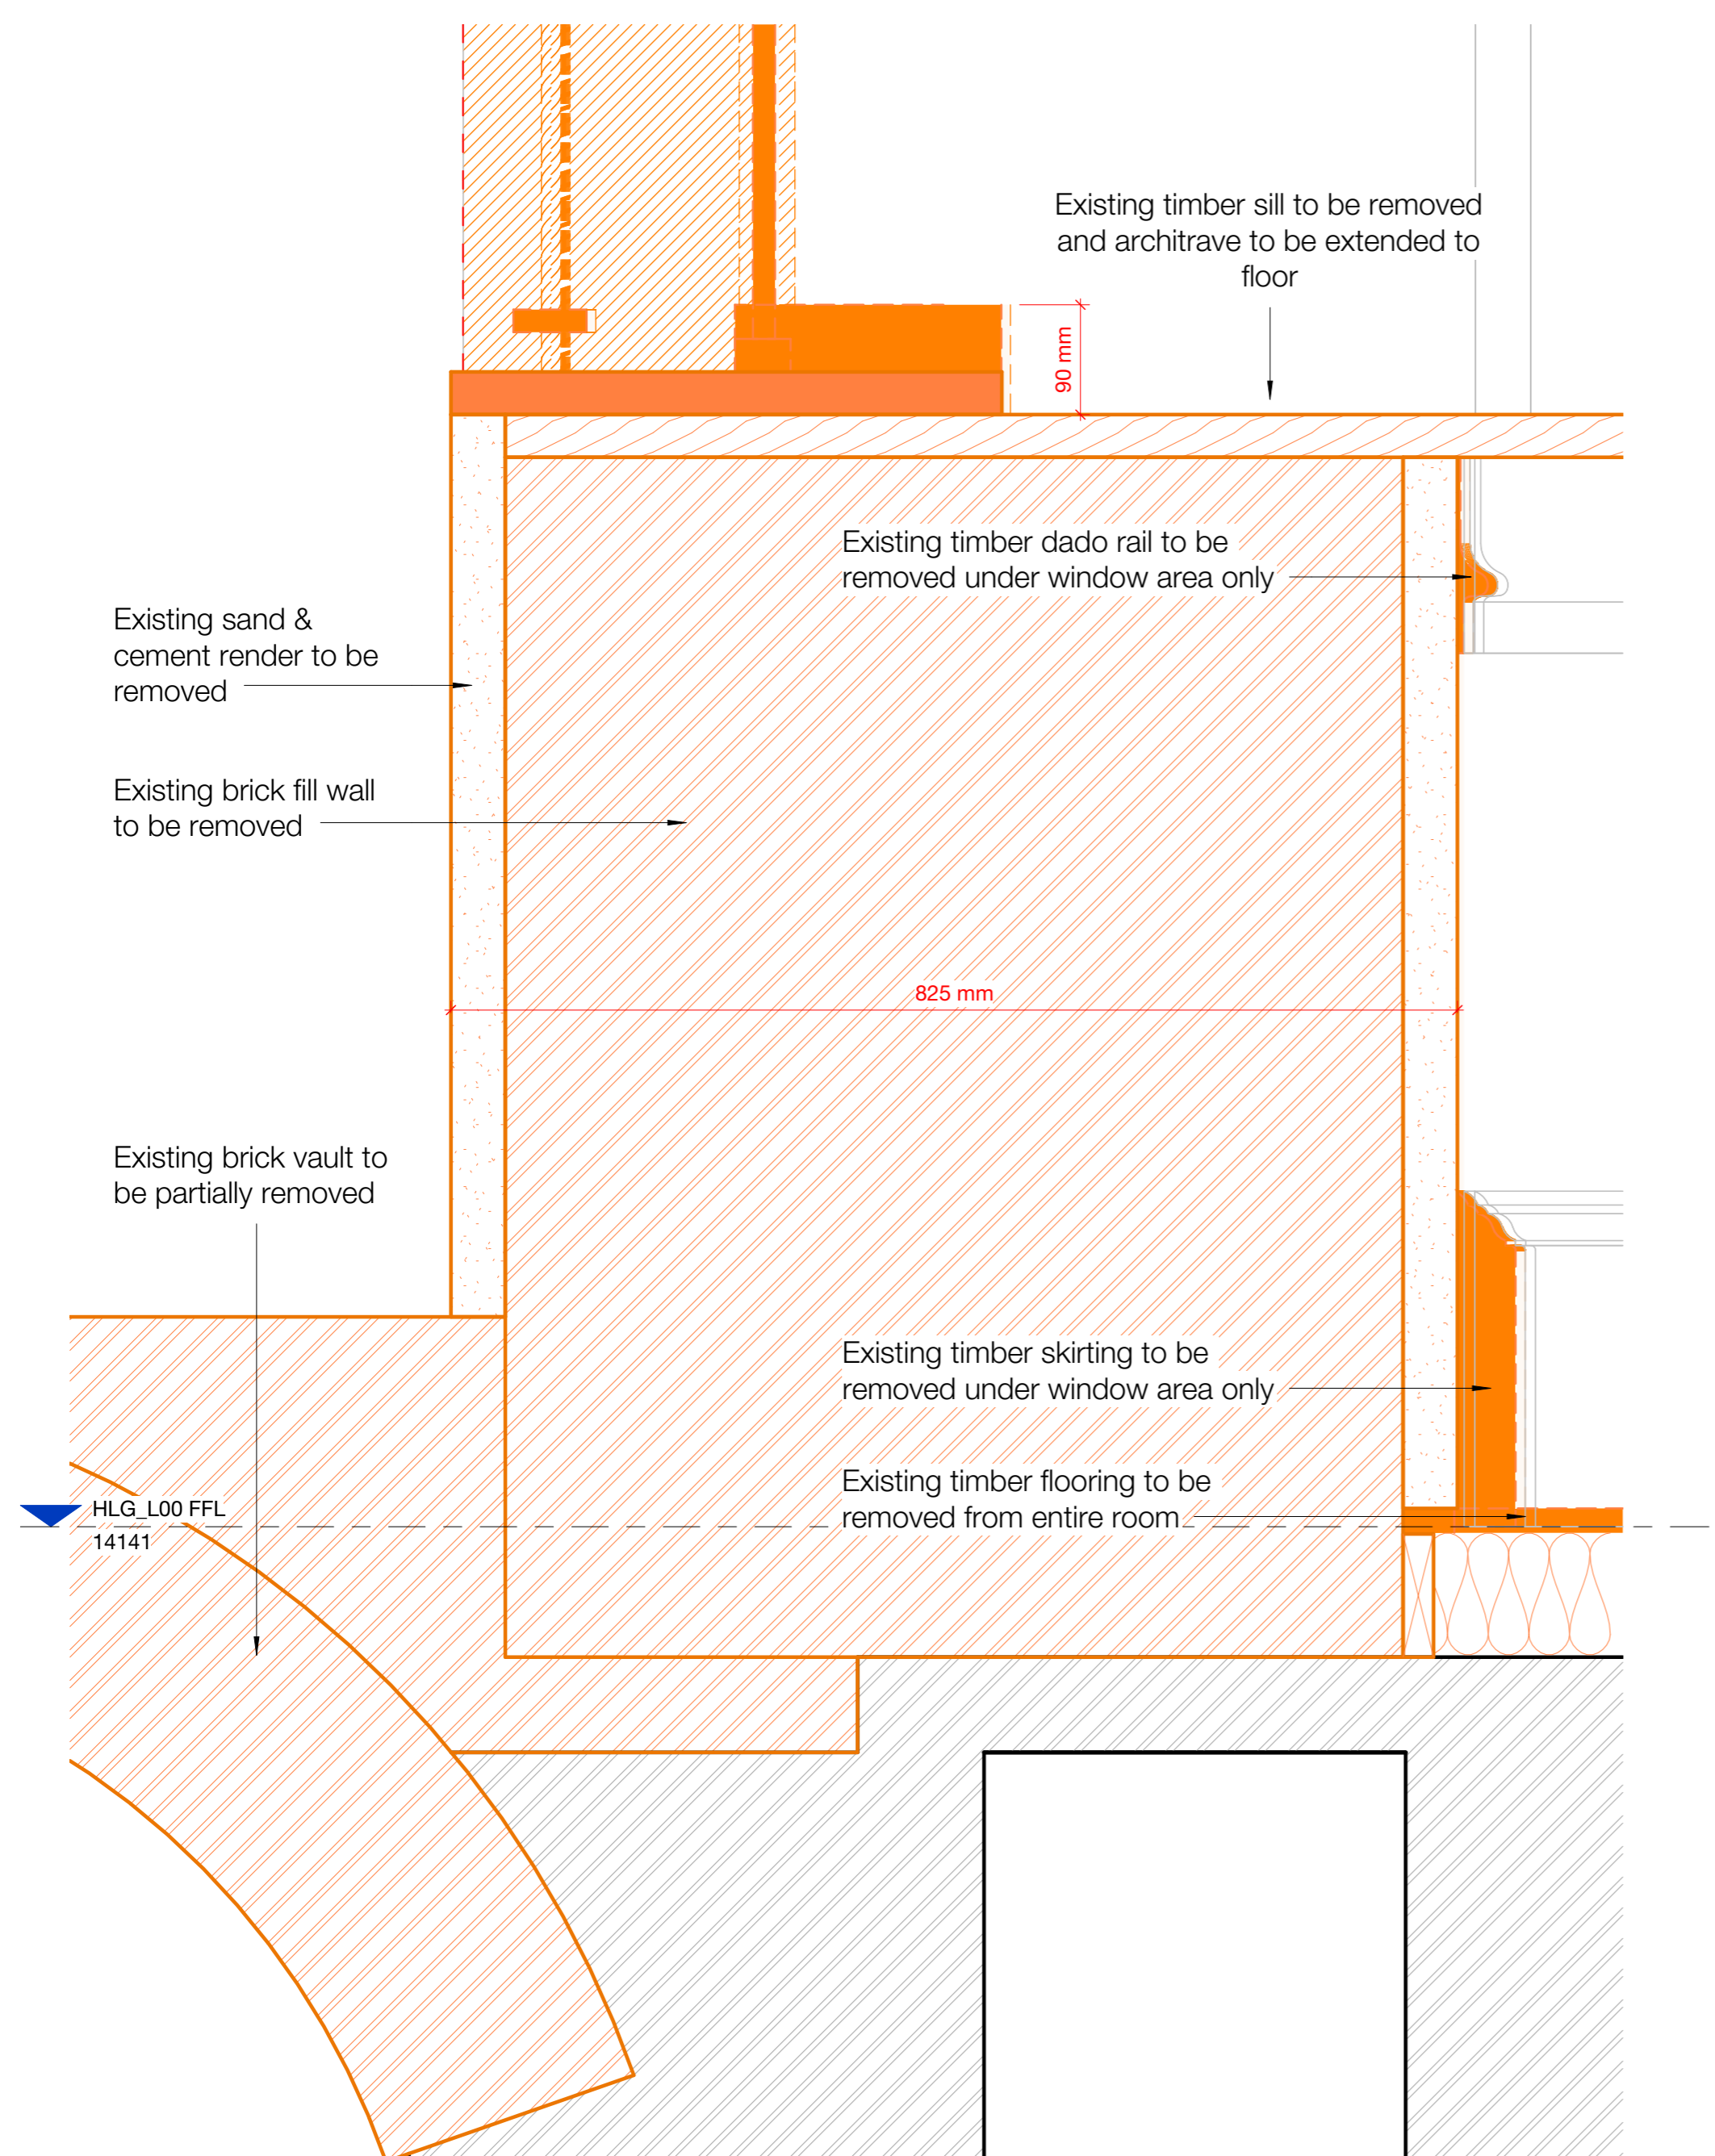
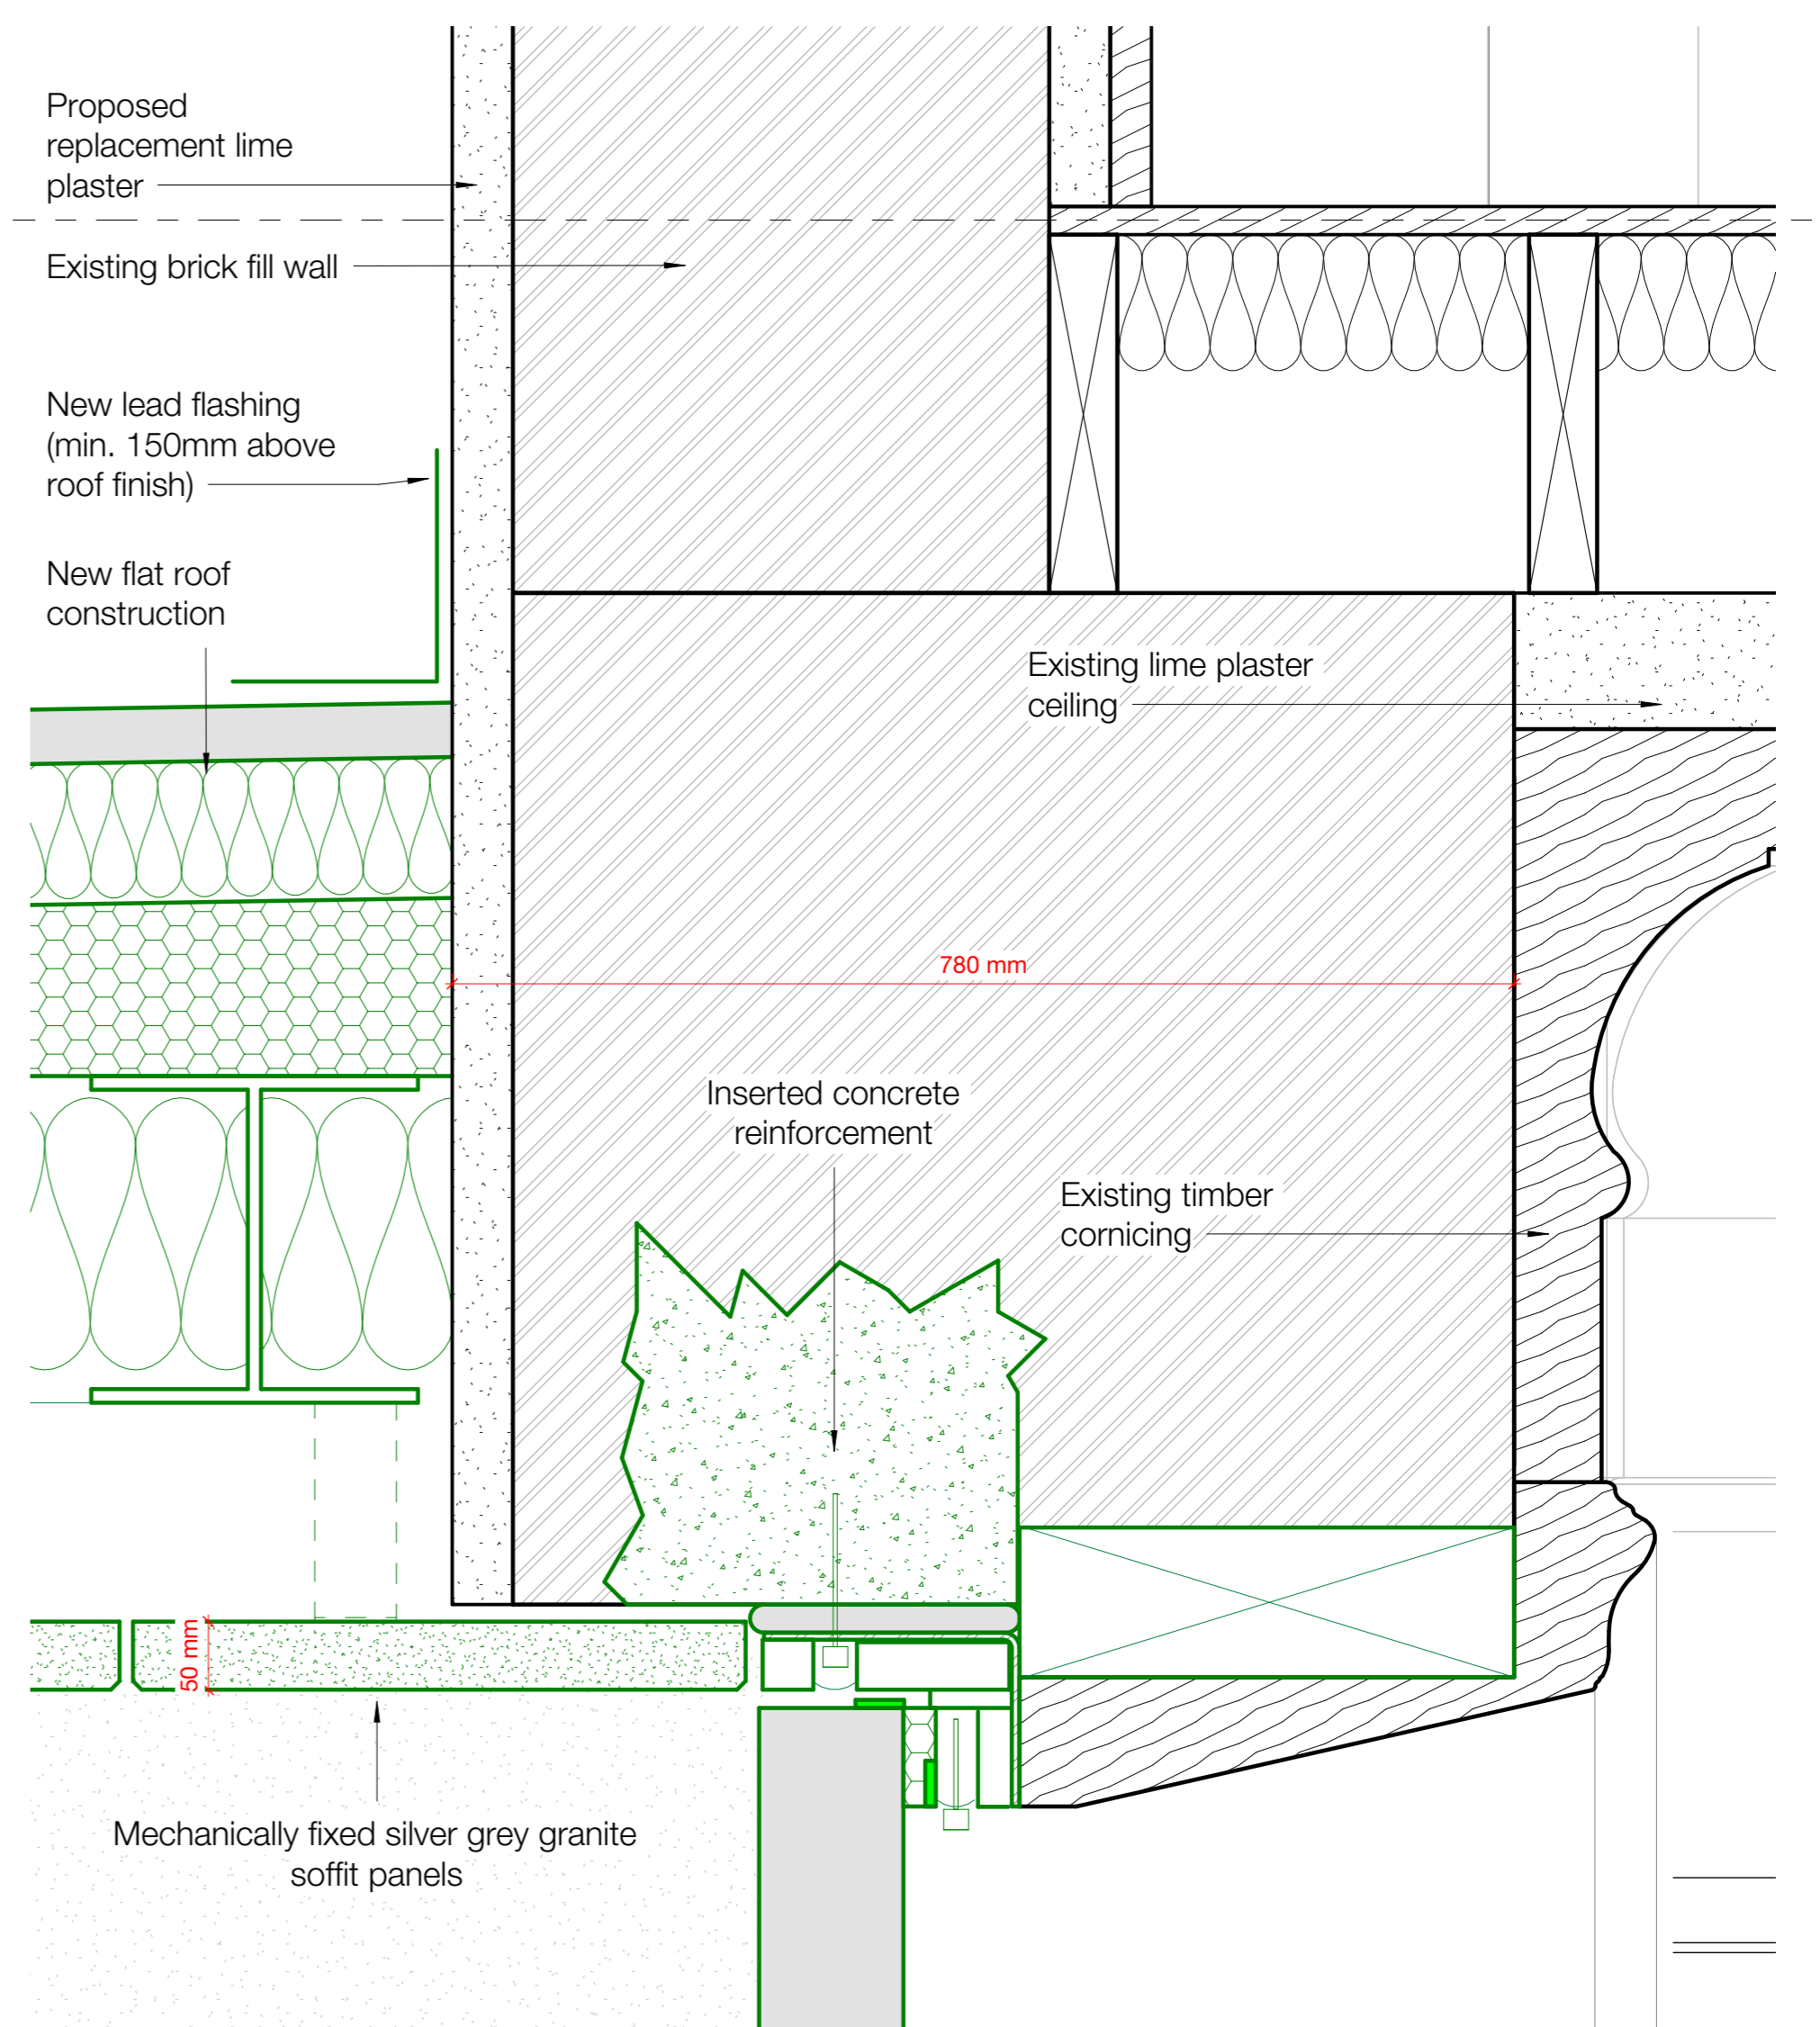


AREA 1

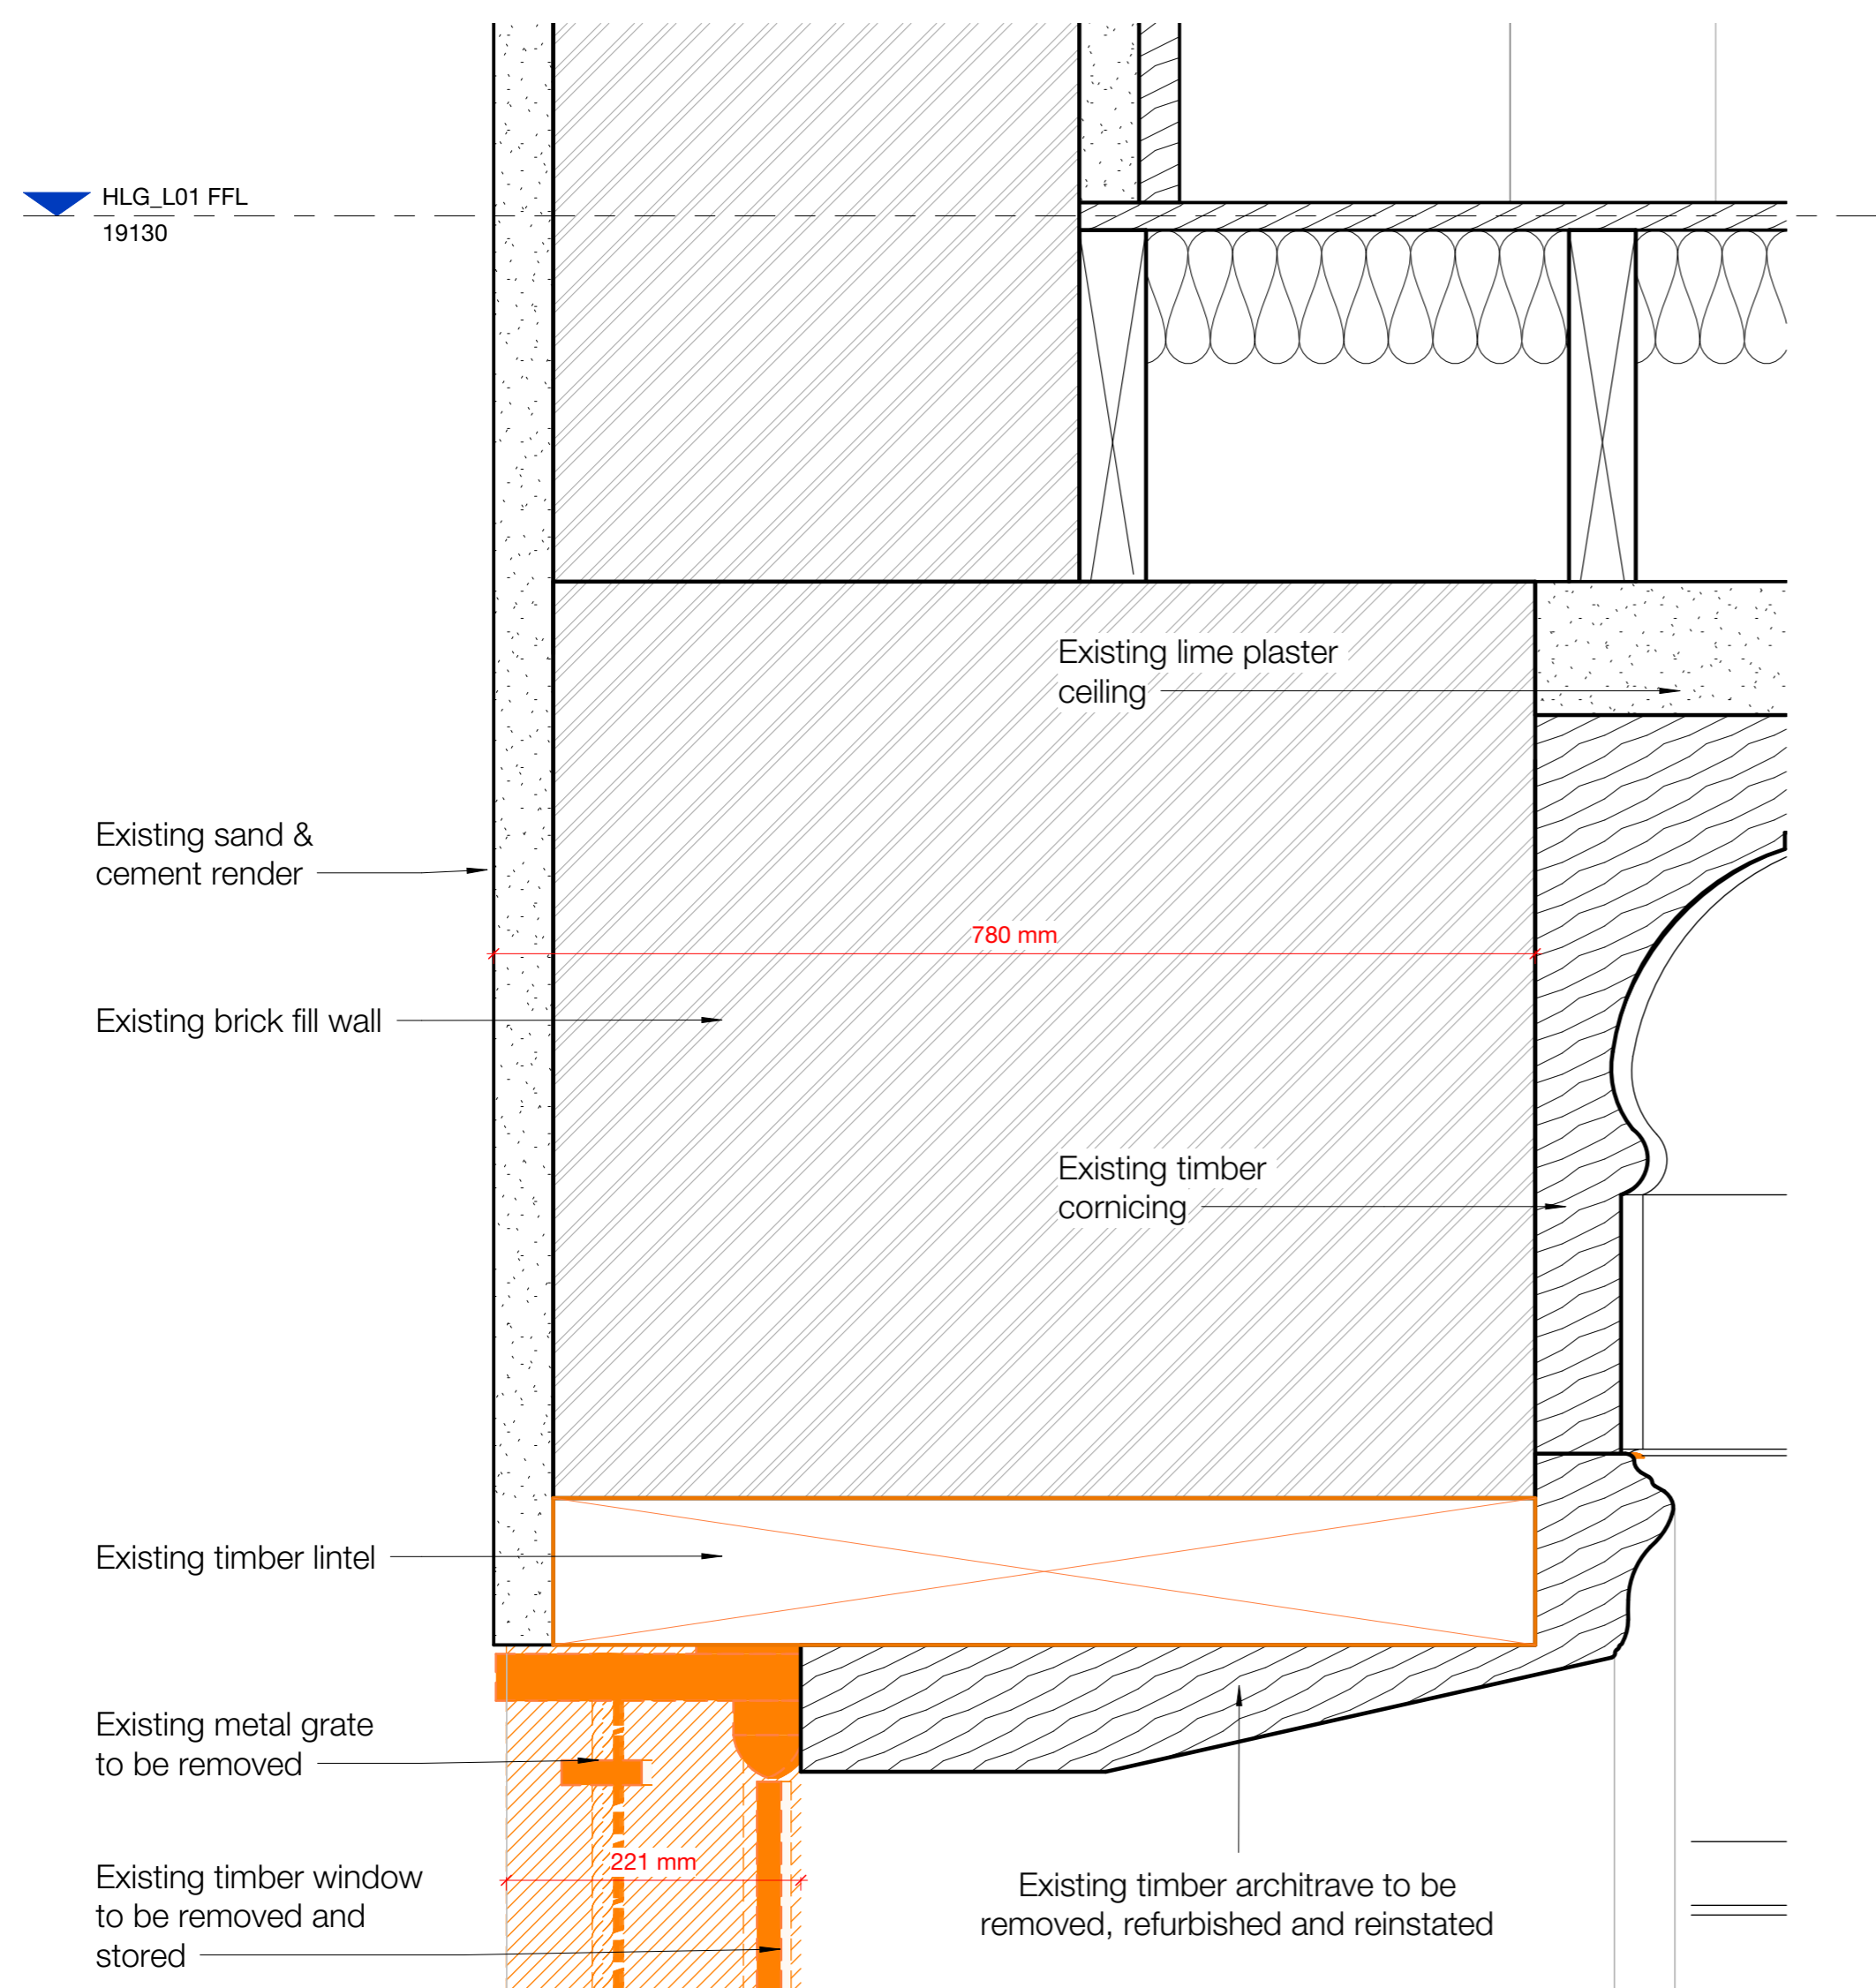

1 Existing/Demo Link Door Base & Head Section Detail
1 : 5

2 Proposed Link Door Base & Head Section Detail
1 : 5

Rev	Description	Date
P01	Planning Part 8 - For Info	26/02/24
P02	Planning Part 8 - For Info	15/03/24
P03	Planning Part 8 - For Info	26/03/24

Copyright Hawkins\Brown Architects
No implied licence exists. This drawing should not be used to calculate areas for the purposes of valuation. Do not scale this drawing. All dimensions to be checked on the site by the contractor and such dimensions to be their responsibility. All work must comply with relevant British Standards and Building Regulations requirements. Drawing errors and omissions to be reported to the architect. To be read in conjunction with Architect's specification and other consultant information.

Scale @ A1	Date	Job Number	Project
1 : 5	01/29/24	220152	Hugh Lane Gallery, Parnell Square North, Dublin 1, D01 F2X9
Drawn By	Checked By	Status	
LT	AC	S2	
Drawing No.	Rev	Purpose of Issue	Drawing
PSL-HBA-HL-XX-DR-A-080821	P03	Issued for Information	Hugh Lane Gallery - Proposed Link Connection Details 2

Date	Job Number	Project	The Greenway, Block C, Ardlau Court, 112-114 St Stephen's Green, Dublin 2, D02 TD28
01/29/24	220152	Hugh Lane Gallery, Parnell Square North, Dublin 1, D01 F2X9	
Checked By	Status		
AC	S2		
Purpose of Issue	Drawing		
Issued for Information	Hugh Lane Gallery - Proposed Link Connection Details 2		

mail@hawkinsbrown.com
hawkinsbrown.com

Hawkins\ Brown