



AREA 1

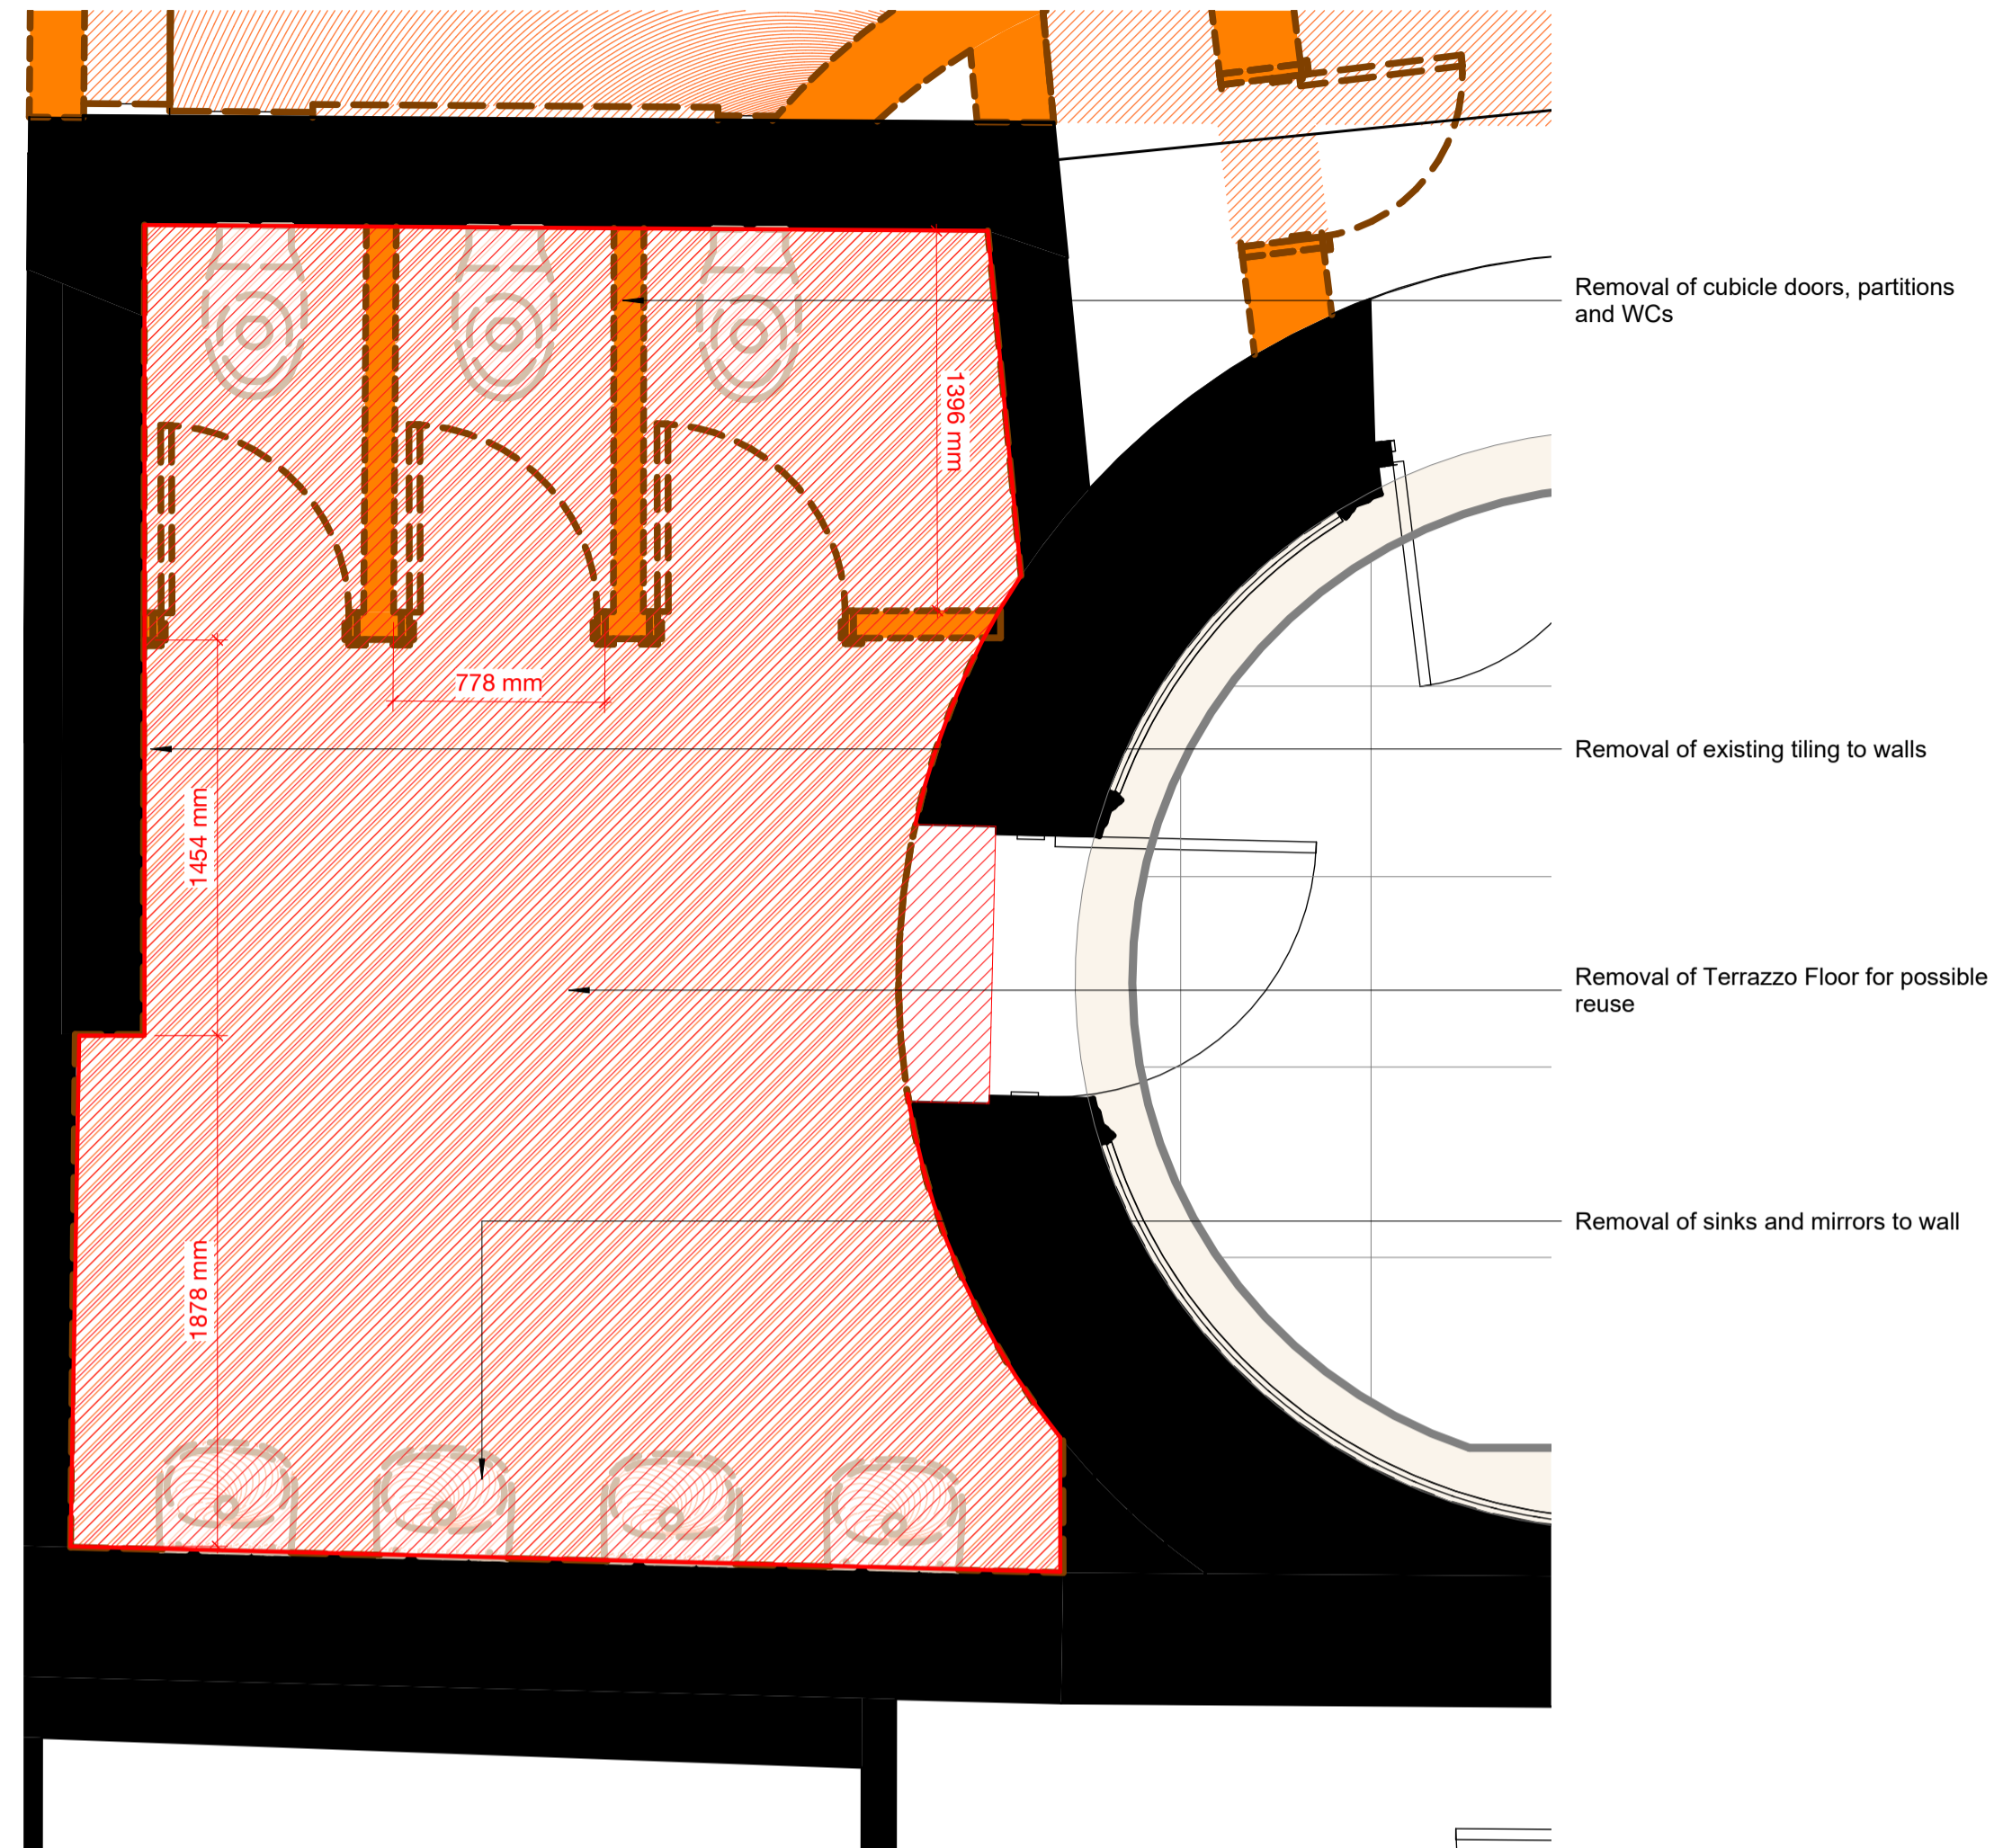


B1 Existing Ground Floor Bathroom - Plan
1 : 25

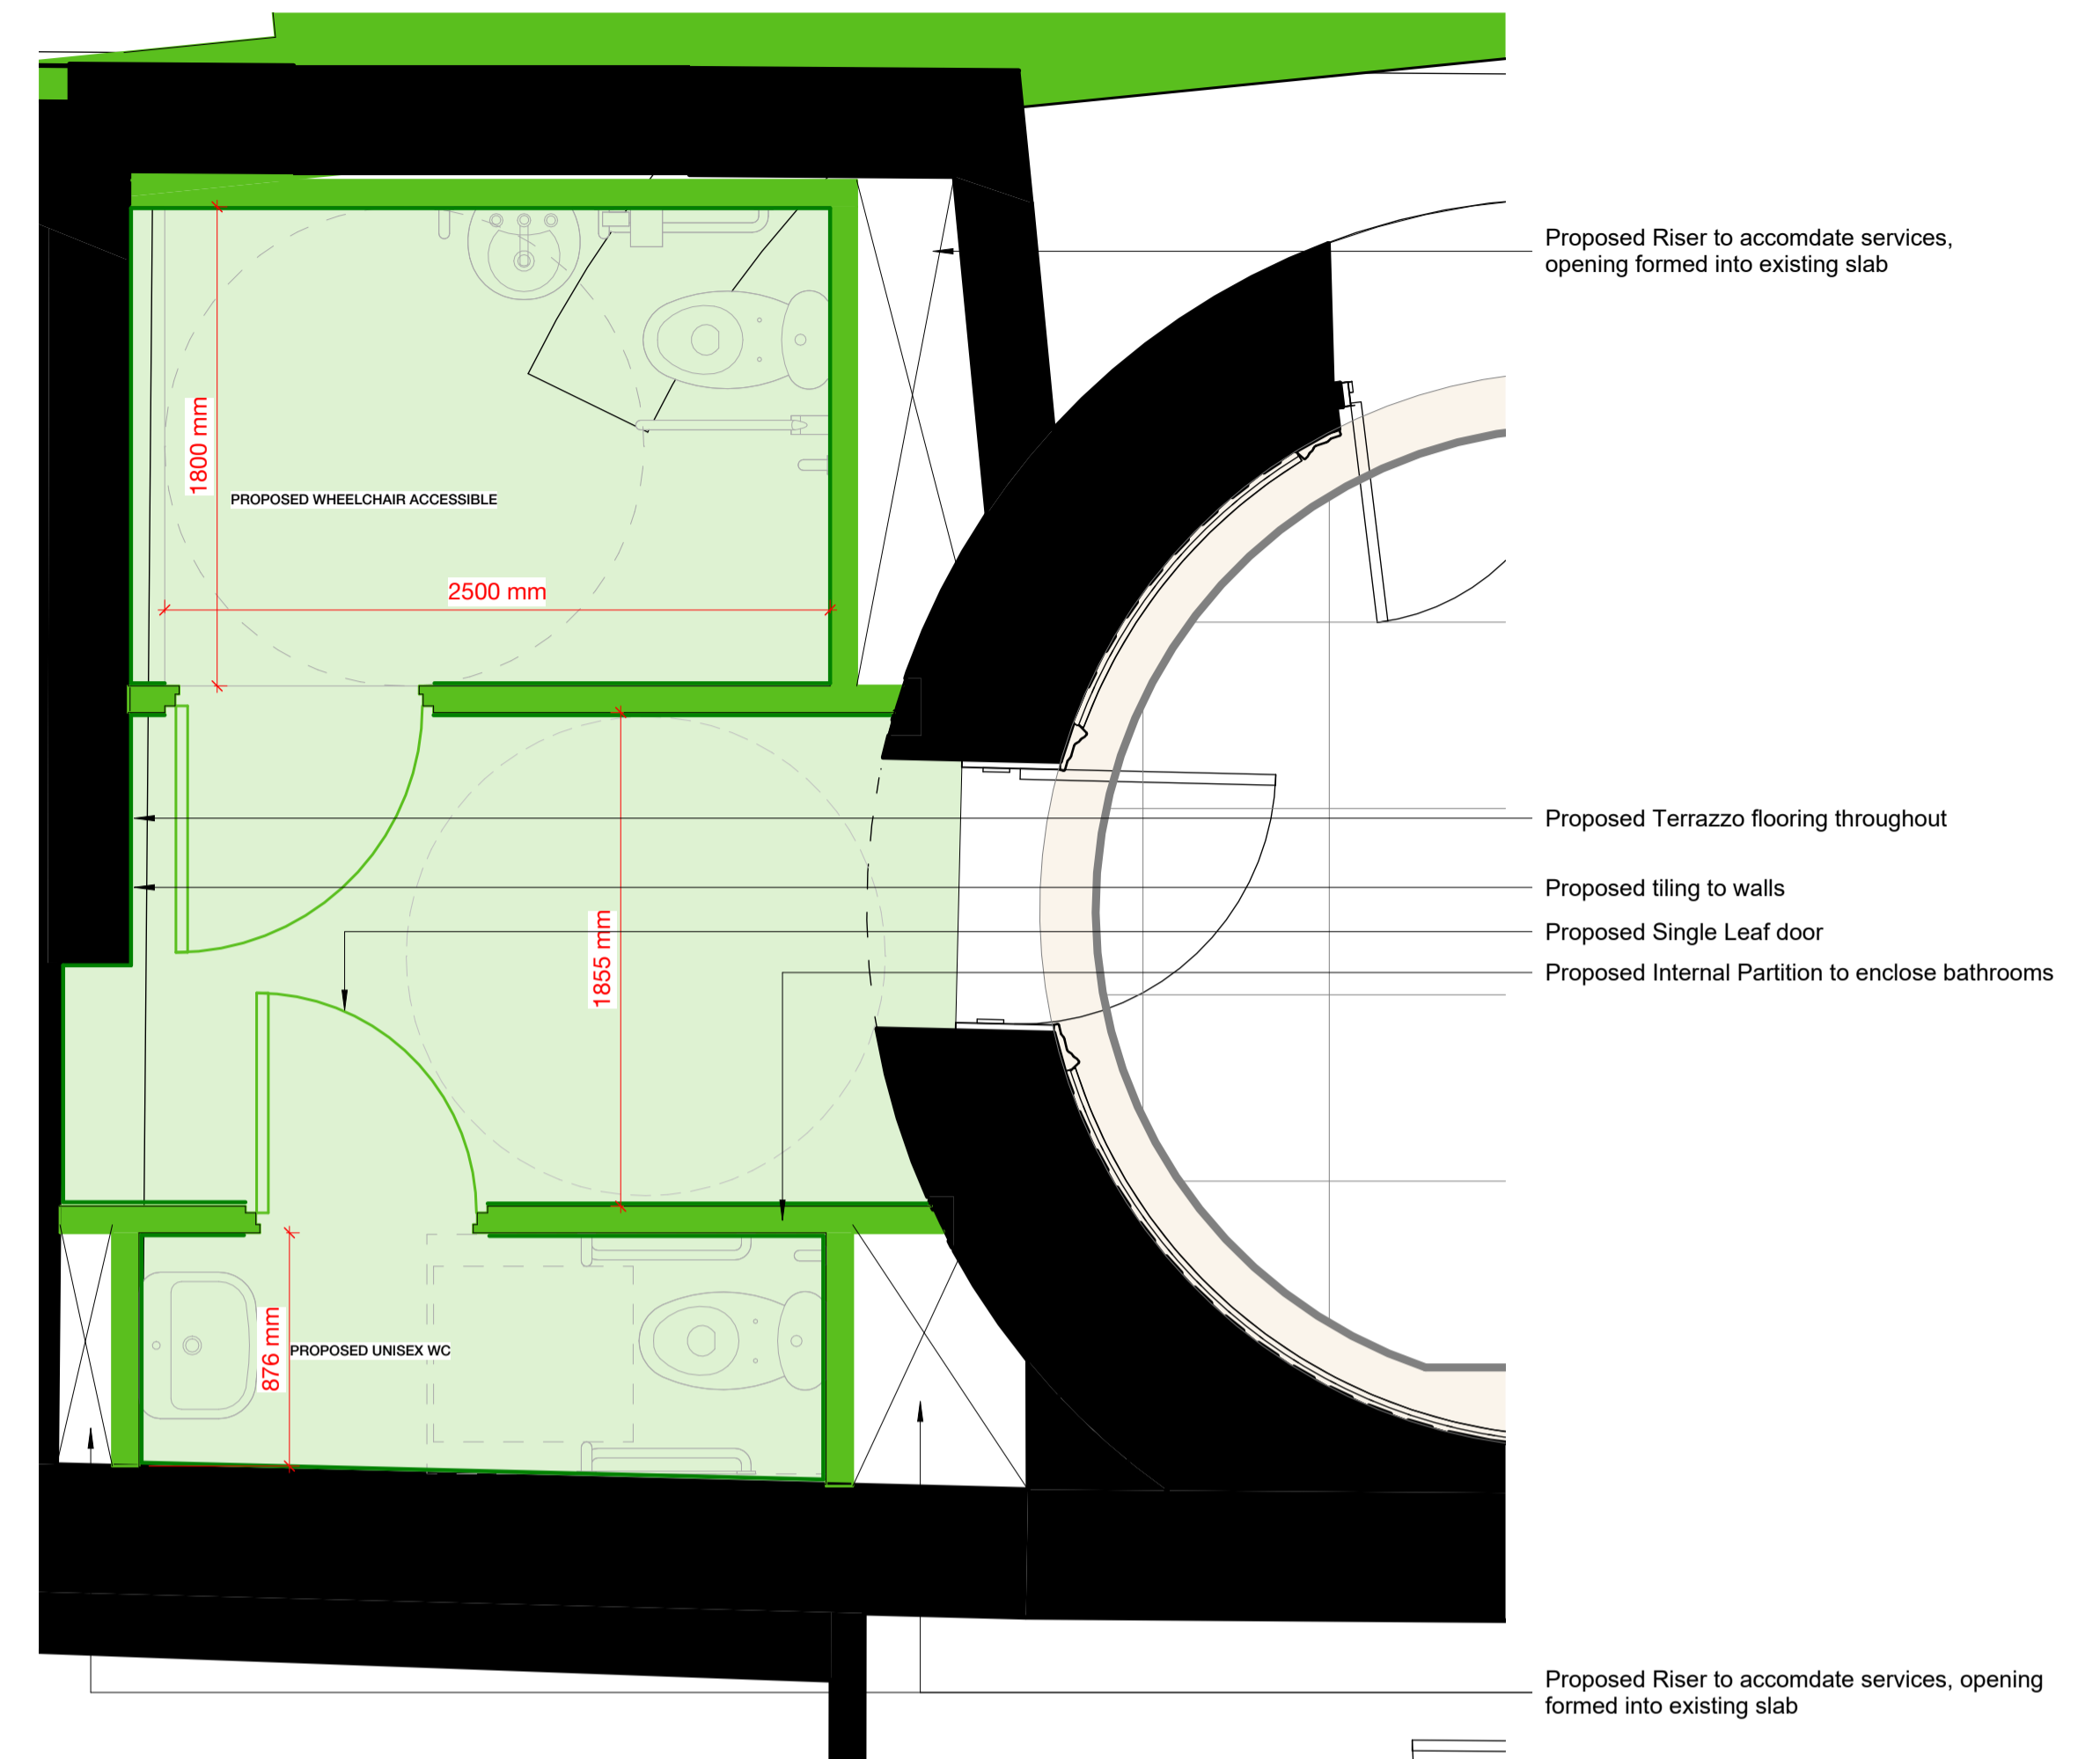


B2 Proposed Ground Floor Bathroom - Plan
1 : 25

NOTES
The current works on the drawing are new additions to those that were previously agreed upon or consented to.
All work to the approval of DCC Conservation Officer.
All work subject to detail design

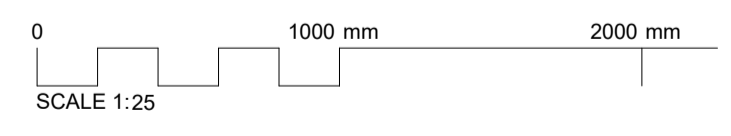

KEYPLAN

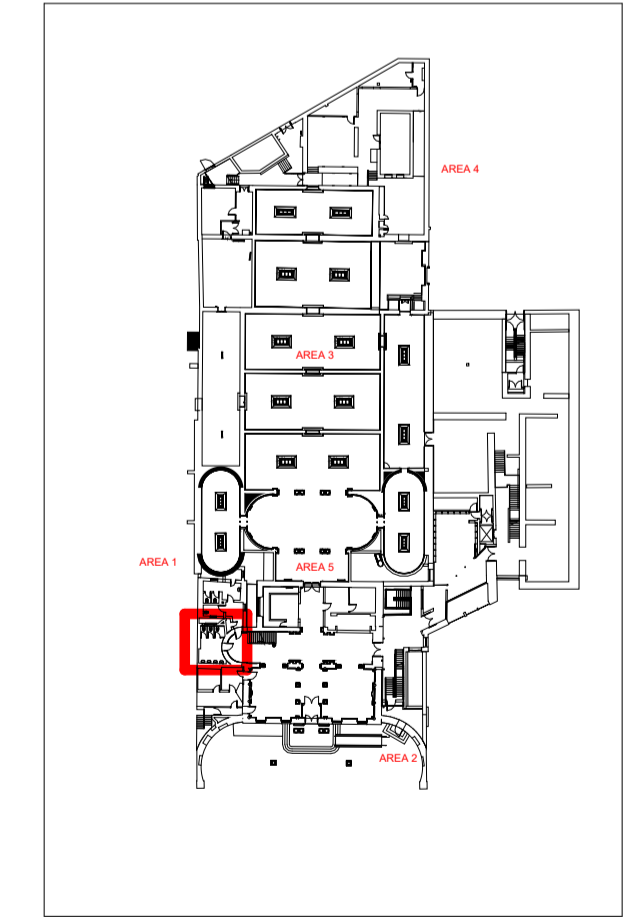

Rev	Description	Date
P01	Part 8 Planning - For Review and Comment	10/11/23
P02	Part 8 Planning - Information	17/11/23
P03	Planning Part 8 - Review	23/01/24
P04	Planning Part 8 - For Info	28/02/24
P05	Planning Part 8 - For Info	15/03/24
P06	Planning Part 8 - For Info	26/03/24

Copyright Hawkins\Brown Architects
No implied licence exists. This drawing should not be used to calculate areas for the purposes of valuation. Do not scale this drawing. All dimensions to be checked on the site by the contractor and such dimensions to be their responsibility. All work must comply with relevant British Standards and Building Regulations requirements. Drawing errors and omissions to be reported to the architect. To be read in conjunction with Architect's specification and other consultant information.

KEY

- Application Area
- Proposed
- Existing (Not part of Application)
- Consented: 3196/19
- Changes to Consented

All work to the approval of DCC Conservation Officer.
All work subject to detail design.

AREA 1 Area identifier

Scale @ A1 As indicated	Date 26/03/24	Job Number 220152	Project Hugh Lane Gallery, Parnell Square North, Dublin 1, D01 F2X9
Drawn By CMN	Checked By AC	Status S2	
Drawing No. PSL-HBA-HL-XX-DR-A-080823	Rev P06	Purpose of Issue Issued for Information	Drawing Hugh Lane Gallery - Proposed Ground Floor Bathroom

The Greenway, Block C, Ardilaun Court, 112-114 St Stephen's Green, Dublin 2, D02 TD28

mail@hawkinsbrown.com
hawkinsbrown.com

Hawkins\Brown