

PROPOSED WORKS AREA
(TOTAL SITE AREA = 0.4776 ha)

SITE NOTICE LOCATION

LEGEND		NOTES	
	SITE BOUNDARY		
	COUNCIL OWNED LANDS		

REV	DATE	DESCRIPTION	D	C	A
P02	21.02.2022	PROJECT TITLE REVISED	K. Lim	J. H.	B. D.
P01	02.02.2022	FIRST ISSUE	K. Lim	J. H.	B. D.

PROJECT No.	STAGE
20834	PLANNING

COPYRIGHT RESERVED - THIS DRAWING IS NOT TO BE USED FOR A PURPOSE OTHER THAN THAT FOR WHICH IT HAS BEEN ISSUED BY NICHOLAS O'DWYER LTD. NOR IS IT TO BE COPIED OR REPRODUCED IN ANY MANNER WITHOUT WRITTEN CONSENT.

	Unit E4, Nutgrove Office Park, Nutgrove Avenue, Dublin 14
	T +353 1 296 9000
	F +353 1 296 9001
	E dublin@nodwyer.com W www.nodwyer.com

	CIVIC OFFICES, WOOD QUAY DUBLIN 8, D08 RF3F
	T +353 1 222 2222
	E customerservices@dublincity.ie
	W www.dublincity.ie

PROJECT	MIDDLE WAD FLOOD ALLEVIATION SCHEME CONTRACT E
TITLE	PROPOSED CLONTARF OUTFALL SITE LOCATION MAP


SCALES @ A1	DRAWN	CHECKED	APPROVED
1:1000	K. Lim	J. Hughes	B. Dunphy
	DATE	DATE	DATE
	02.02.2022	02.02.2022	02.02.2022

SUITABILITY CODE	SUITABILITY DESCRIPTION
S2	FOR INFORMATION

DRAWING No.	REVISION
20834-NOD-XX-XX-DR-C-08002	P02

OSMAP Nos. : 3198-13, 3198-14, 3198-18 & 3198-19

SITE LOCATION MAP
SCALE 1 : 1000

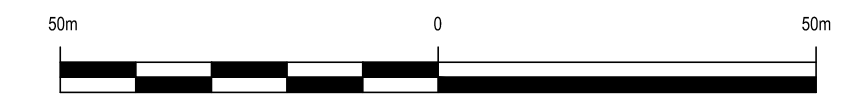

SCALE 1 : 1,000