


B Existing Site Layout Plan
 1 : 500
 Site Survey carried out by Murphys Surveys Ltd.

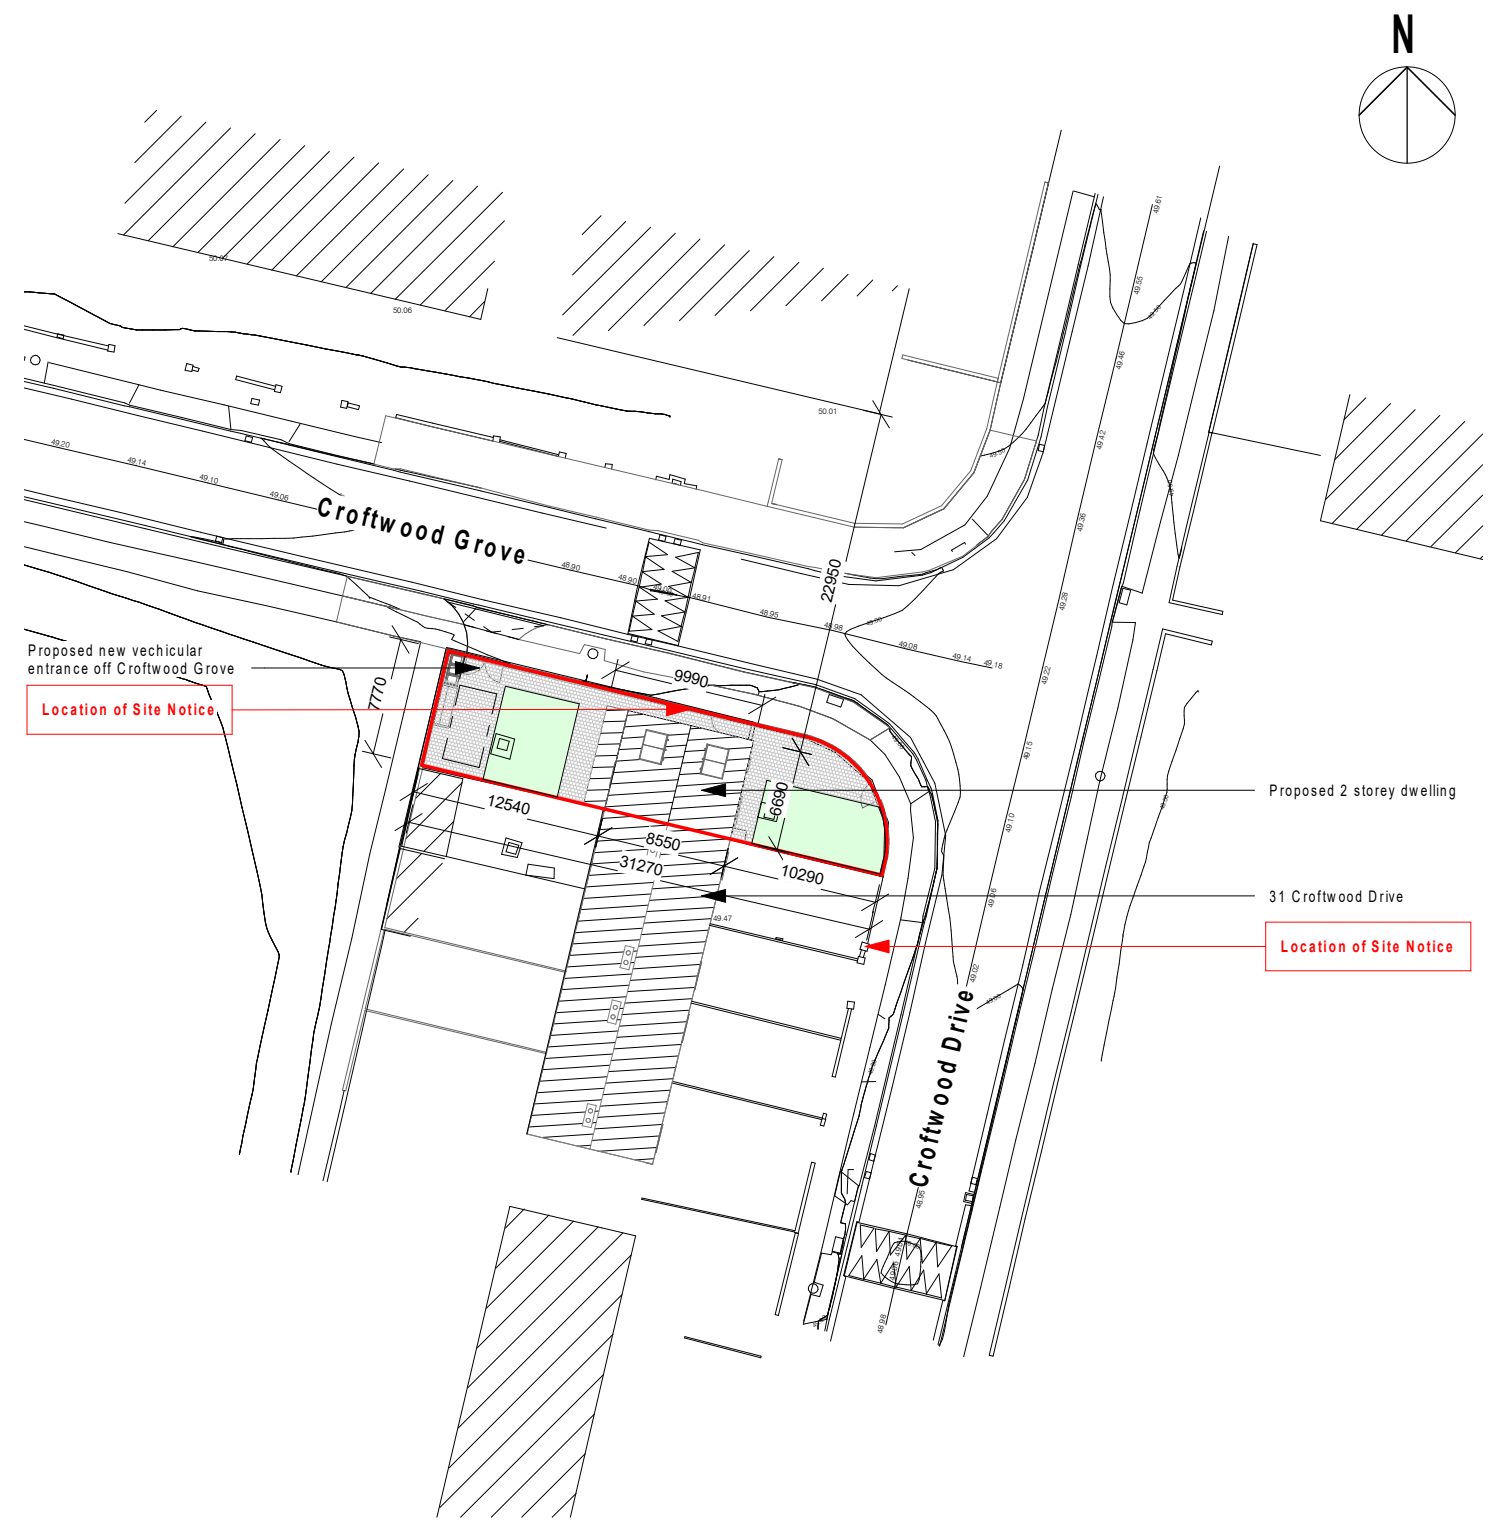

1 Proposed site layout plan
 1 : 500

NOTES:	REV.	DATE	DESCRIPTIONS	DRAWN	CHKD	KEY PLAN
Check all dimensions on site and notify of all and any discrepancies Do not scale off this drawing						
All drawings to be read in conjunction with Architects specification and all relevant contract documents This drawing should be printed in colour for clarity						
This drawing and its content is copyright to O'Brien Finucane Architects Ltd.						
This drawing shall not be copied, reproduced or otherwise used without the consent of O'Brien Finucane Architects Ltd.						

P:\obfa_2018\1852_DCC_CROFTWOOD_(DEC18)\D_BIMD2_WIP\1852-OBFA-MA-ZZ-M3-A-0005.rvt

O'BF_A

ARCHITECTS
 1 Johnson Place www.obfa.ie
 Dublin 2 D02 HW 58 office@obfa.ie
 Ireland +353 1 685 4586

PROJECT STAGE:	PART 8	DATE	07/10/2021 17:39:34
CLIENT:	DUBLIN CITY COUNCIL	DRAWN	DW
PROJECT:	31 CROFTWOOD DRIVE	CHECKED	RF
DRAWING:	SITE LAYOUT PLAN	SHEET	A3
DRAWING NUMBER:	1852-OBFA-A-ZZ-PLA-A-1000	SCALE	1 : 500

REV