




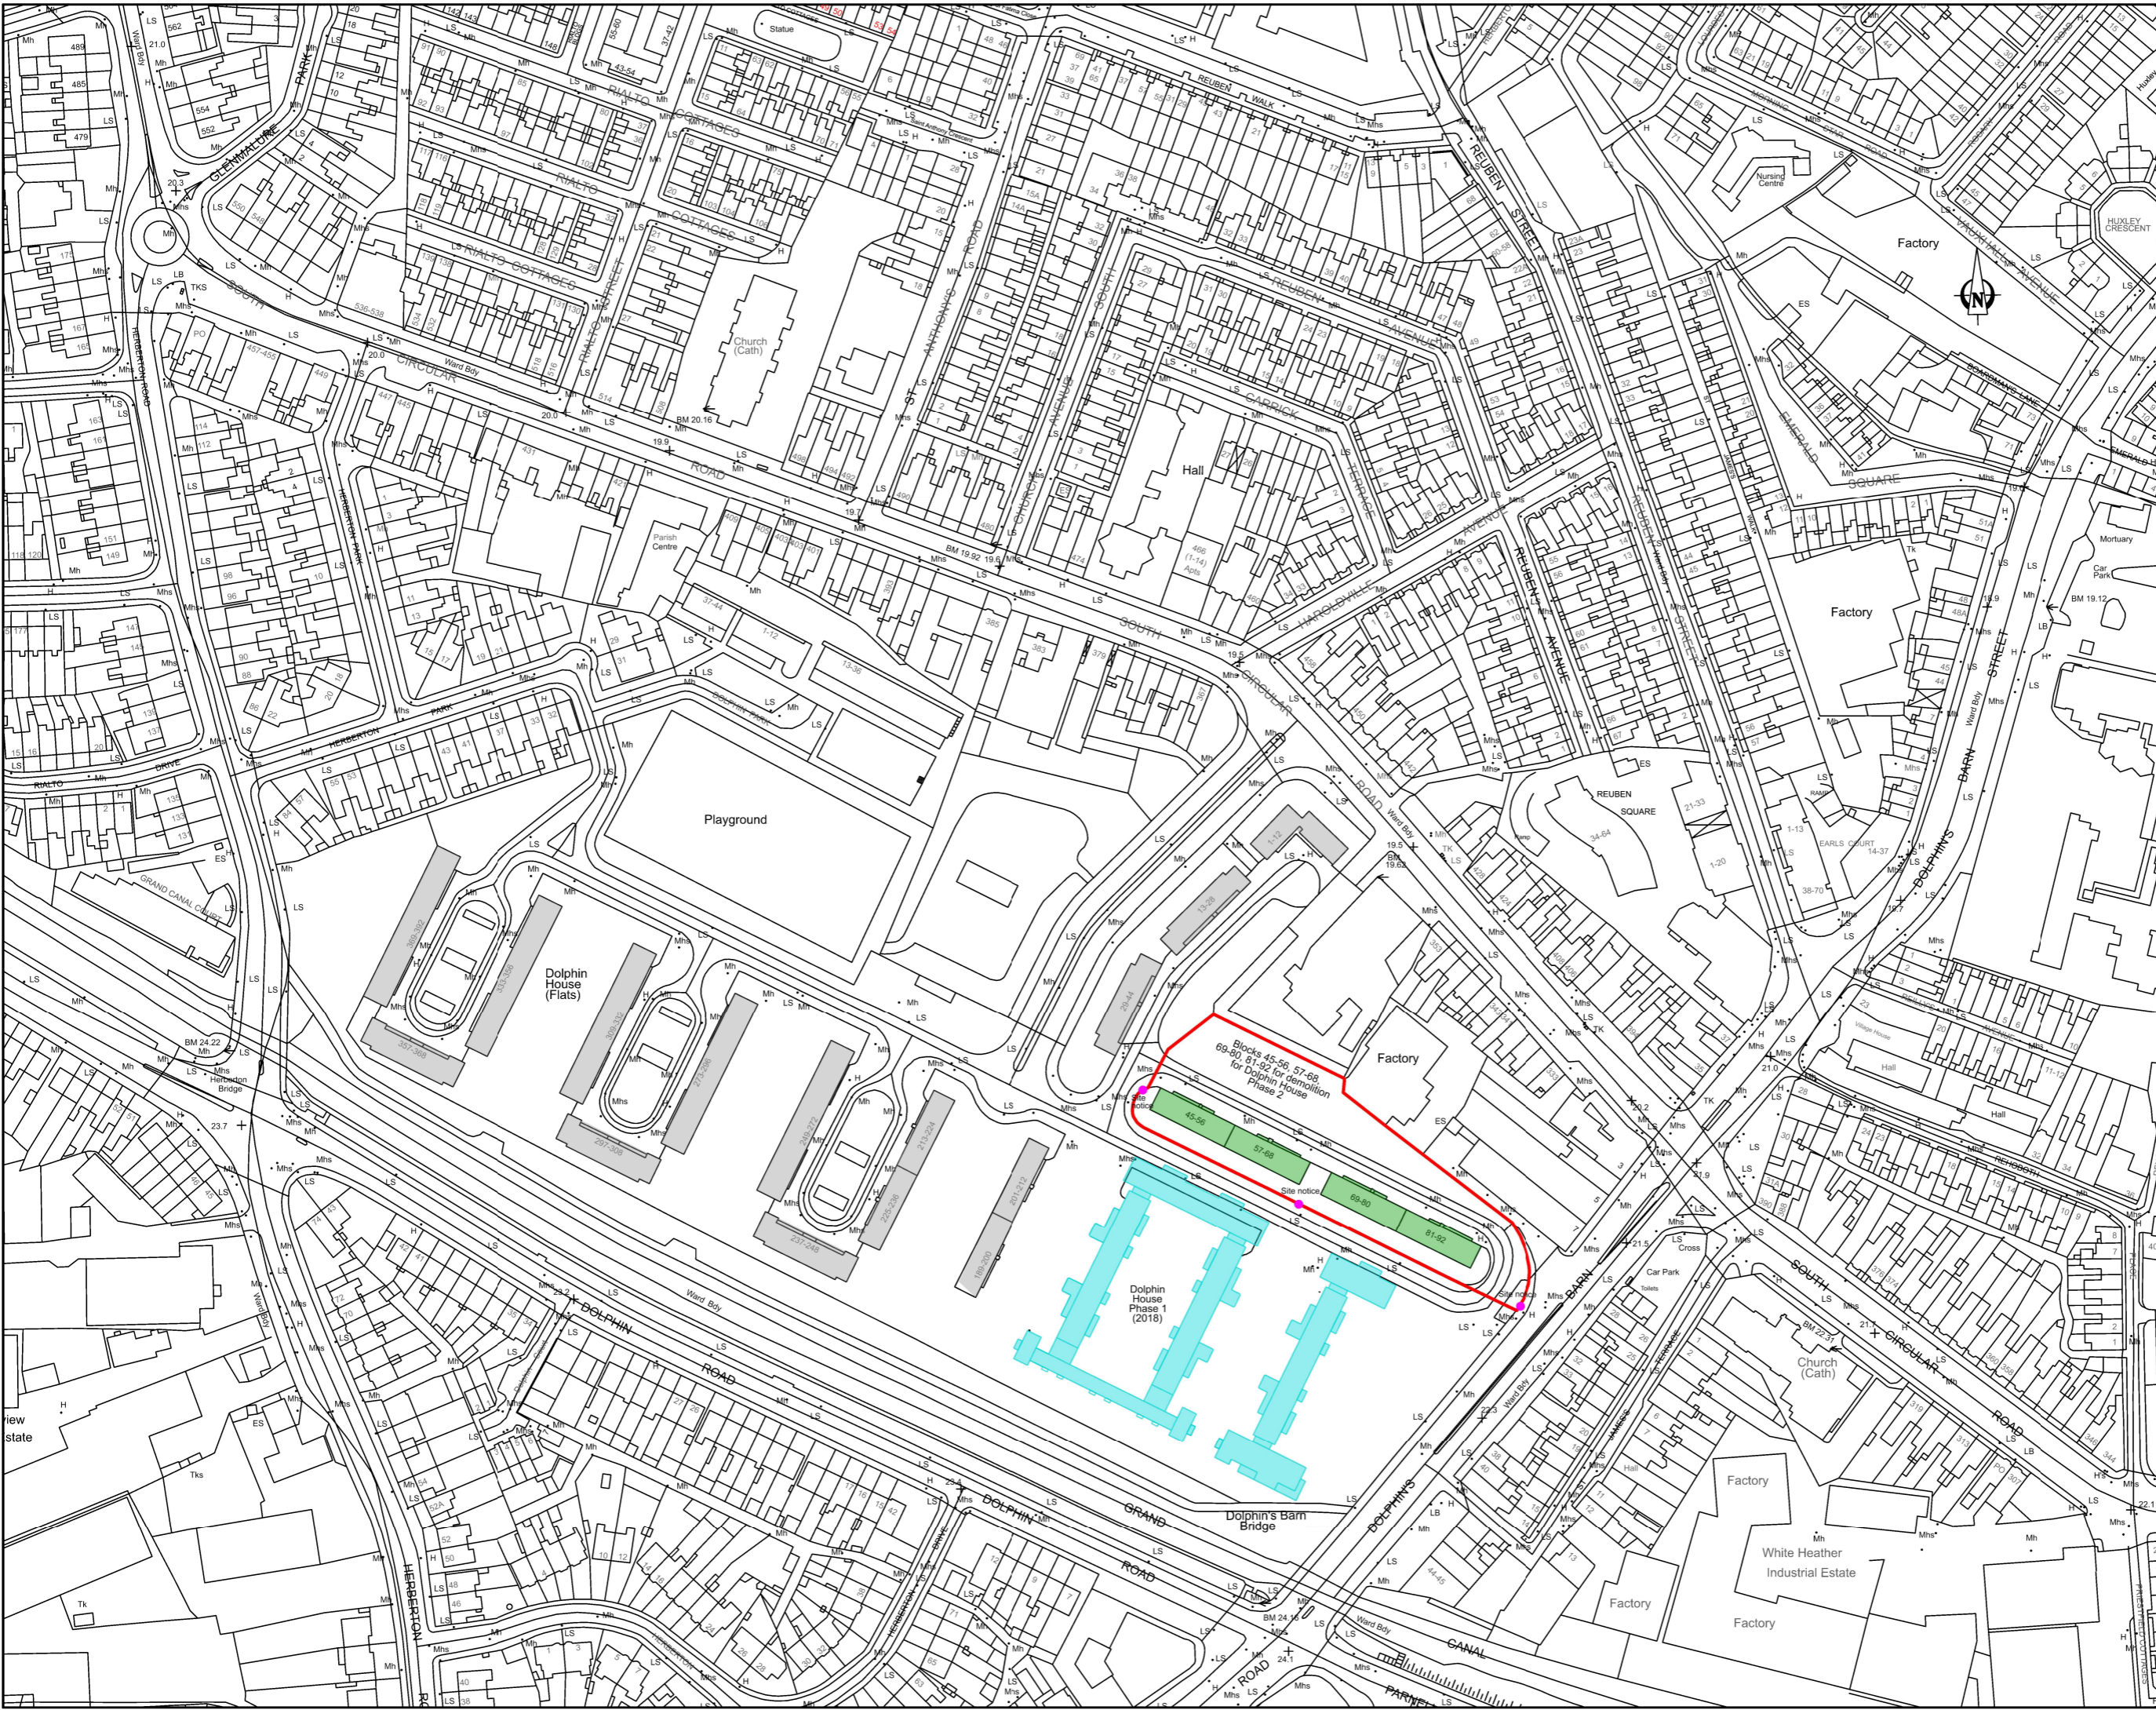


- IMPORTANT
- DO NOT SCALE FROM THIS DRAWING.
 - WORK ONLY FROM FIGURED DIMENSIONS.
 - ALL ERRORS & OMISSIONS TO BE REPORTED TO THE ARCHITECT.
 - THIS DRAWING IS TO BE READ IN CONJUNCTION WITH ALL OTHER DRAWINGS

LEGEND

-  Site Boundary
-  Phase 2 Blocks for Demolition (Blocks 45-56, 57-68, 69-80 and 81-92)
-  Phase 1 Completed 2018
-  Existing flat block located within Dolphin Park Development
-  Site Notice



P01	23/01/20	EF	DC
REV	DATE	BY	CHD/APP
S3			Issued for Pre-Part 8
SUITABILITY CODE	SUITABILITY DESCRIPTION		

CLIENT
 **Dublin City Council**
 Comhairle Cathrach Bhaile Atha Cliath
 HOUSING & COMMUNITY SERVICES, CIVIC OFFICES, WOOD QUAY, DUBLIN 8, IRELAND
 www.dublincity.ie T: +353 (0)1 222 2525 F: +353 (0)1 222 2084

PROJECT LEAD
 RANNÓG AILTIRE NA CATHRACH
CITY ARCHITECTS DIVISION
 CITY ARCHITECTS DIVISION, CIVIC OFFICES, WOOD QUAY, DUBLIN 8, IRELAND
 www.dublincity.ie T: +353 (0)1 222 2525 F: +353 (0)1 222 2084

PROJECT TITLE
 Dolphin House Phase 2, Demolition works.
 Blocks 45-56, 57-68, 69-80 and 81-92
PROJECT NUMBER
 CA 19538

SITE ADDRESS
 Dolphin House,
 Rialto,
 Dublin 8

PROJECT TEAM
 David Conway
 Eoin Fayne

DRAWING TITLE	SCALE
Site Location Plan	1:1000@A1
DRAWING NUMBER	STATUS
DH-DCCA-XX-XX-DR-CS-1001	S3
	REVISION
	P01