



Boundary Type 01

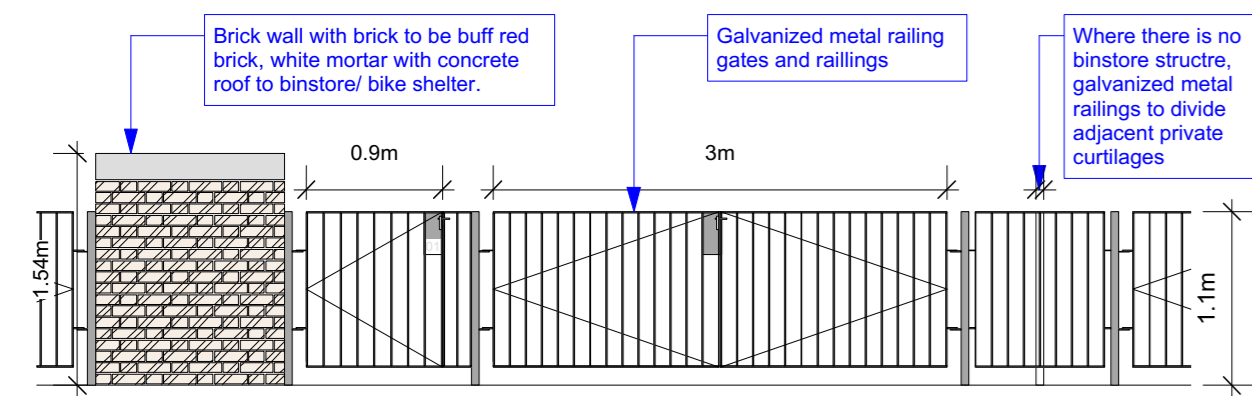


1 Typical Curtilage Gate and Brickwork Wall with Capping
Scale: 1:50

Boundary Type 02

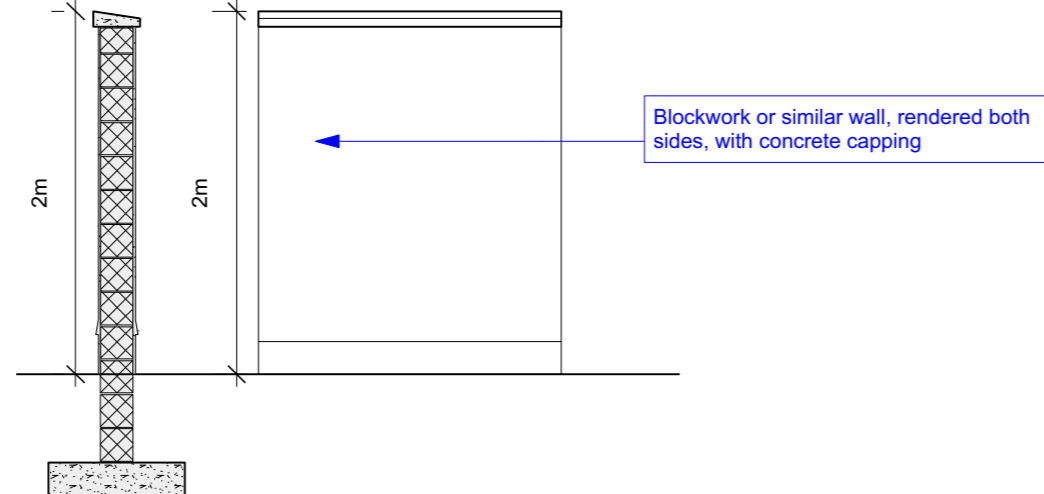


2 2.4m High Rendered Concrete Blockwork Wall with Capping
Scale: 1:50

Boundary Type 03

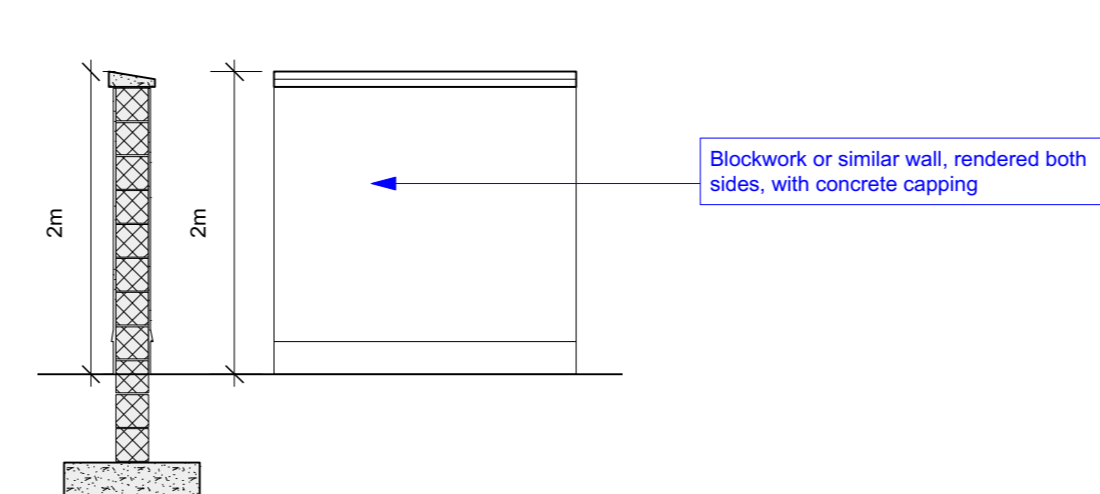


3 2m High Rendered Concrete Blockwork Wall with Capping
Scale: 1:50

Boundary Type 04

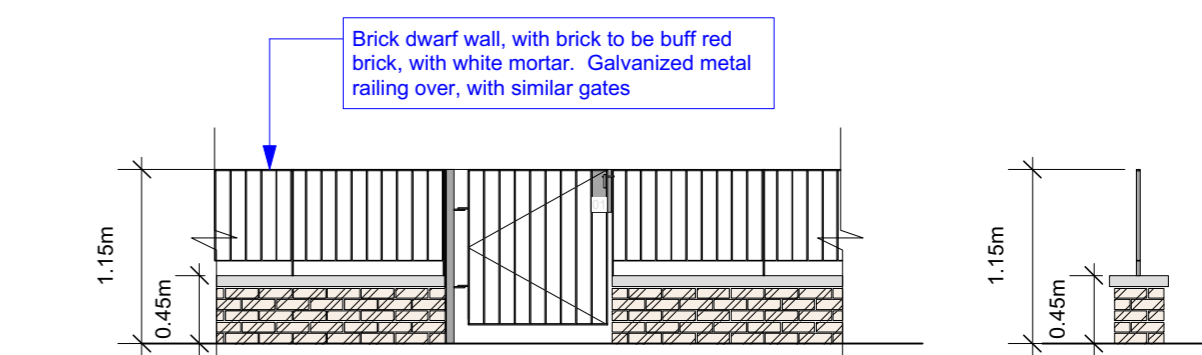


4 Typical Curtilage Rail and Brickwork Wall with Capping
Scale: 1:50

Boundary Type 05

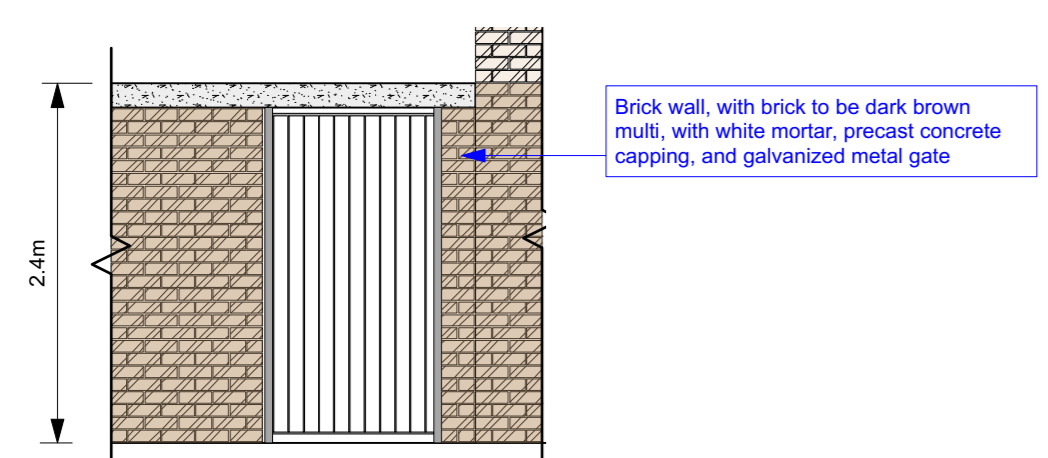


5 2.4m Pier Brickwork Wall w/Rear Side Entrance between Dwellings
Scale: 1:50

Boundary Type 06

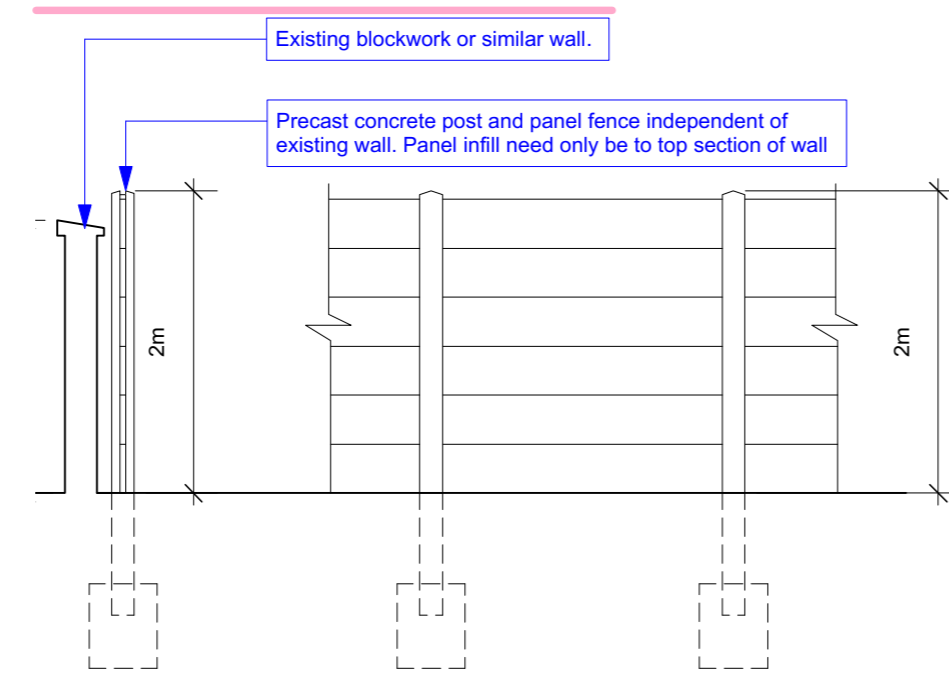


6 2m high Concrete post & Decorative Plank Panel Wall
Scale: 1:50

Boundary Type 07

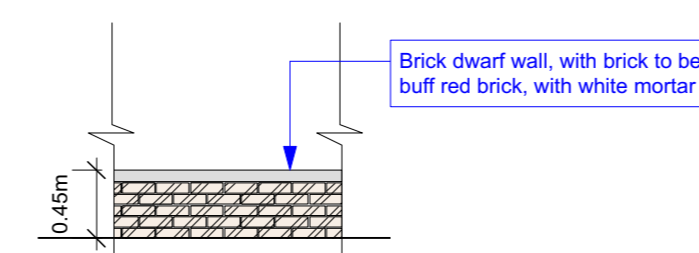

7 Typical Courtyard Curtilage Brickwork Wall with Capping
Scale: 1:50

Boundary Type 08

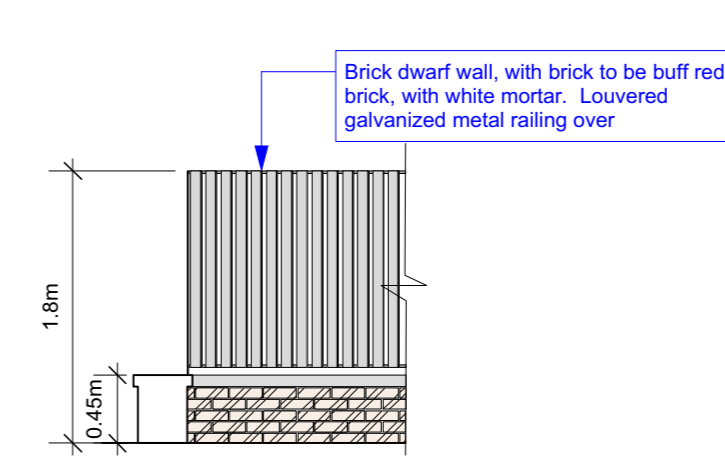

8 Typical Courtyard Curtilage Screen
Scale: 1:50

Wall & Railing Legend	
	Boundary Type 01
	Boundary Type 02
	Boundary Type 03
	Boundary Type 04
	Boundary Type 05
	Boundary Type 06
	Boundary Type 07
	Boundary Type 08

Use figured dimensions only. Do not scale drawings. Read in conjunction with specification and consultants drawings. Report any discrepancies in drawings to Architect before putting work in hand. Check all dimensions on site. This drawing is the copyright of Seán Harrington Architects, and may not be reproduced, in whole or part, without prior agreement.

REV	NOTES	DATE
PP1	First Issue	14/12/21
PP2	Planning Issue	09/03/22

SEÁN HARRINGTON ARCHITECTS
3rd Floor
12/122 Capel Street
Dublin 1, Ireland
T: 01 8733 422
E: info@sha.ie

PROJECT: Social Housing Bundle 3 - Residential Development Shangan Road, Ballymun
CLIENT: Dublin City Council

Boundary Wall Types			
PROJECT STAGE	SCALE	DATE	Project - Orig - Ver - Level - Type - Rev - No.
Planning	As Shown	Aug '21	
SUBMITTAL CODE:	DRAWN BY:	CHECKED BY:	
S2	CK	AR	

SHB3-BAL-AR-COA-DR-005 P02