



VIEW DOWN REUBEN STREET



VIEW SHOWING ENTRANCE

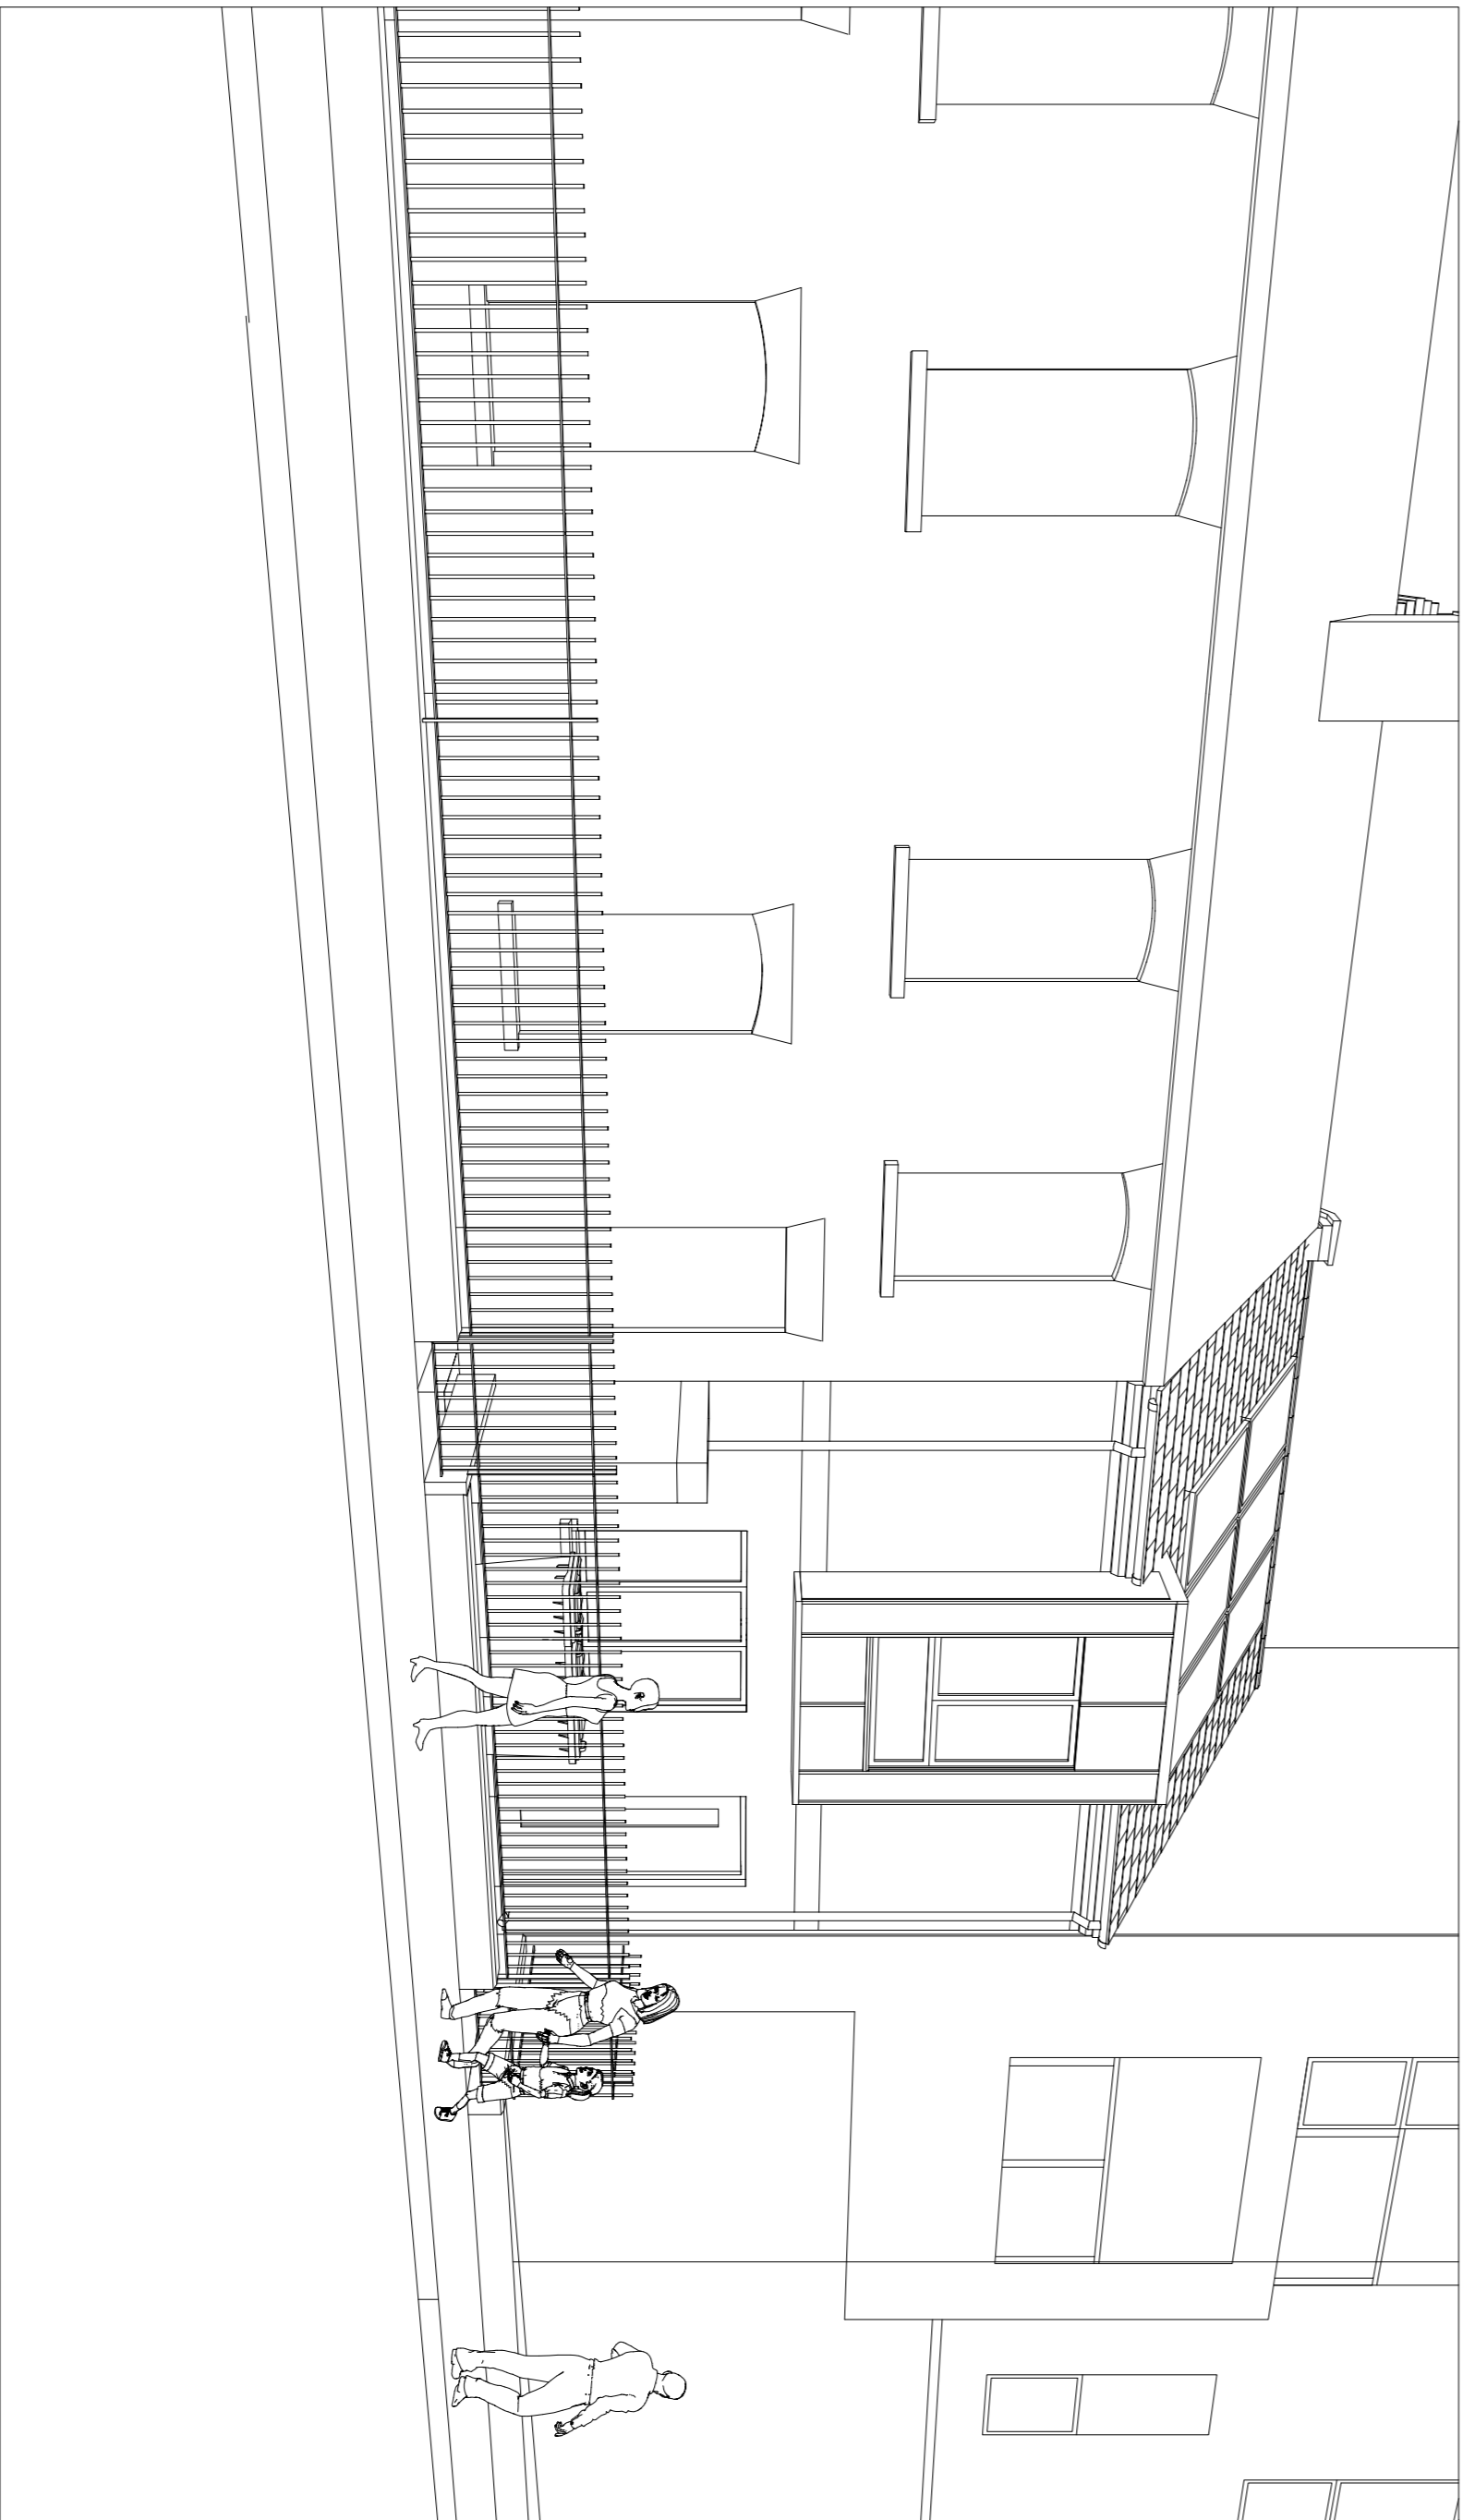

VIEW TOWARDS DOLPHIN'S BARN

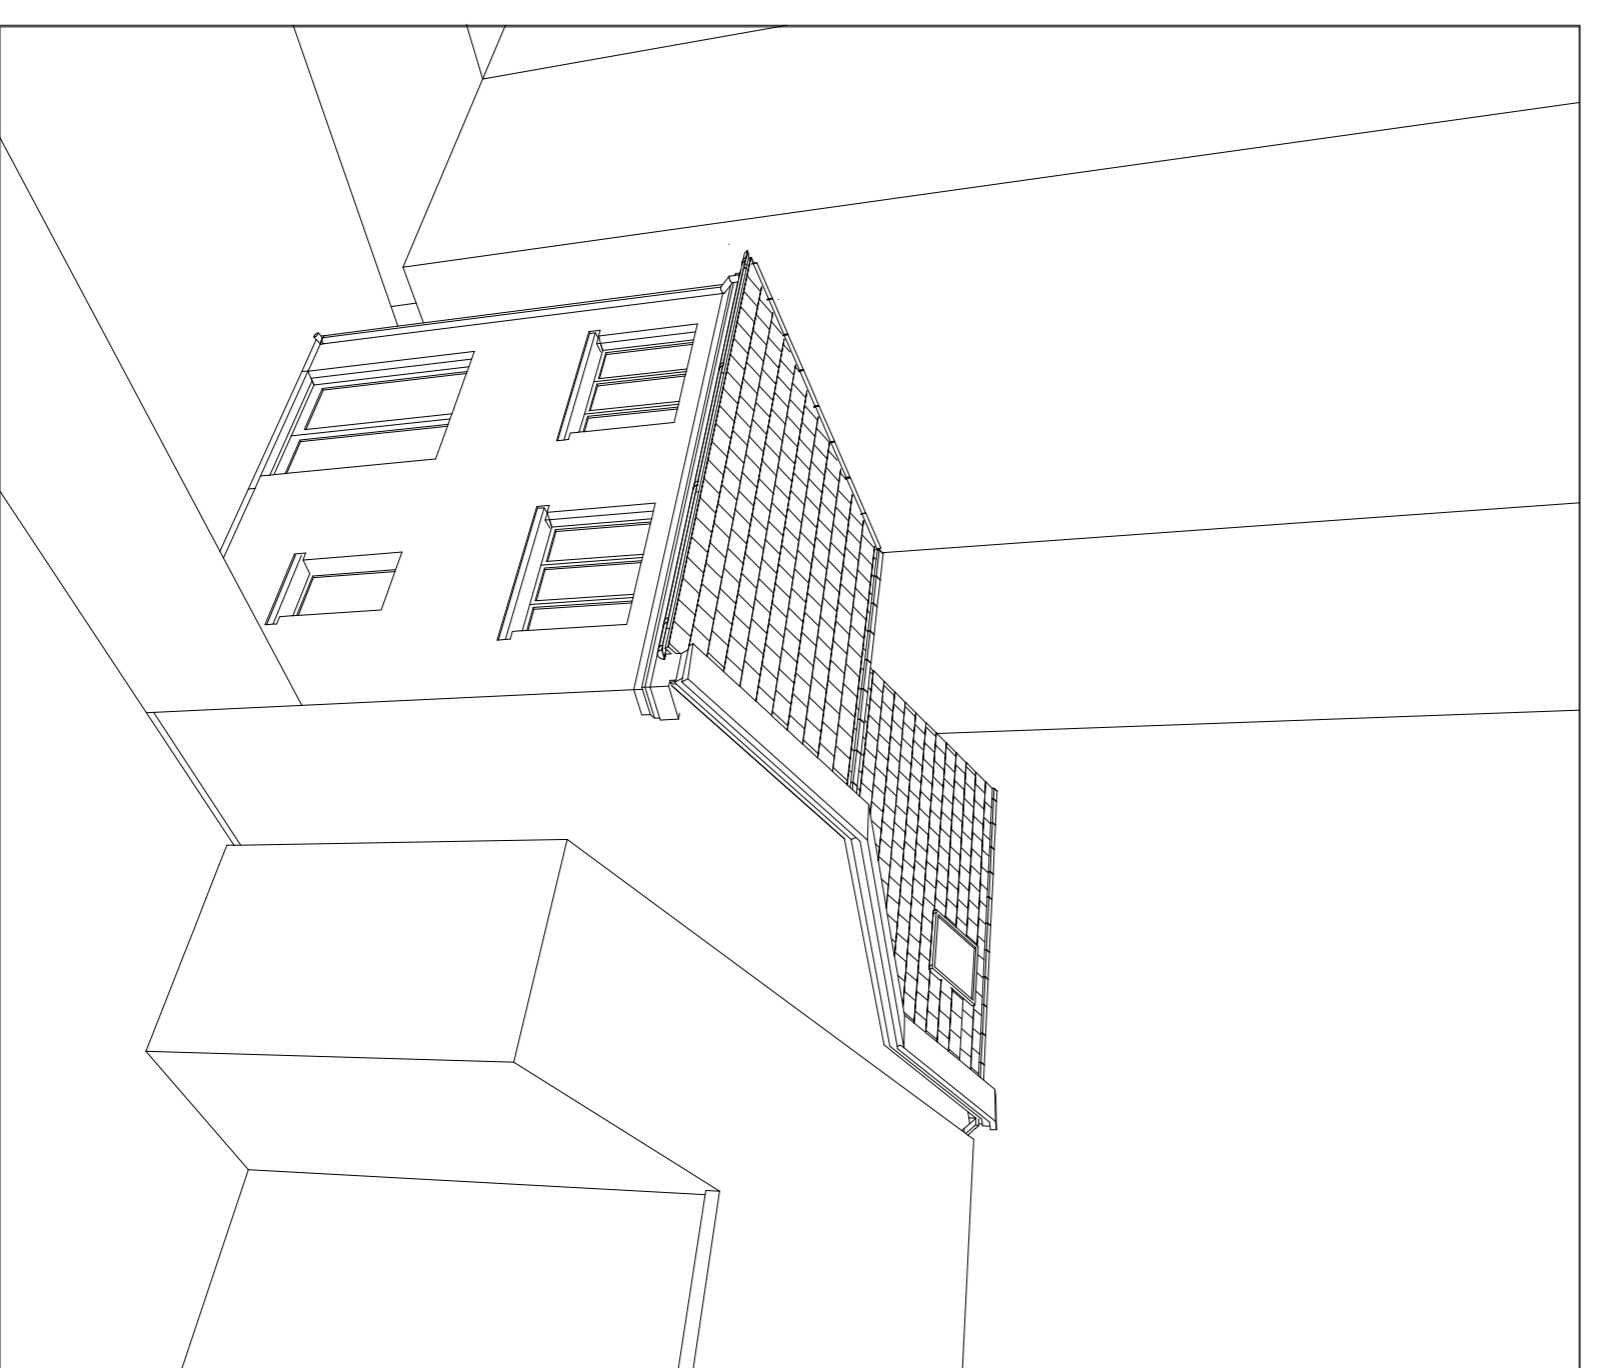

VIEW OF REAR ROOF

NO.	DATE	BY	DESCRIPTION
B.	23.9.2021	P.F.	TEXT HEIGHT ADJUSTED, ISSUED FOR PART 8.
A.	18.2.2021	P.F.	HOUSE TYPE REVISED TO ENTRANCE ON STREET
REV.	DATE	BY	DESCRIPTION

FIGURED DIMENSIONS ONLY TO BE USED

THE DRAWING IS COPYRIGHT ©

F L A N A G A N
A R C H I T E C T S

9, Anur House, Greenmount Office Park, Harold's Cross, Dublin 4W
Tel: (01) 4720024 Fax: (01) 4720043 email: info@flanaganarchitects.ie

PROJECT: NEW HOUSE AT 57A REUBEN STREET, DUBLIN 8

CLIENT: DUBLIN CITY COUNCIL

DRAWING: 3-DIMENSIONAL VIEWS

SCALE: Not to Scale

DATE: Nov. 2020

DRAWING NO.: 11920 PP-4

REV: 8