




ELEVATION 1 - 1/50 @A1

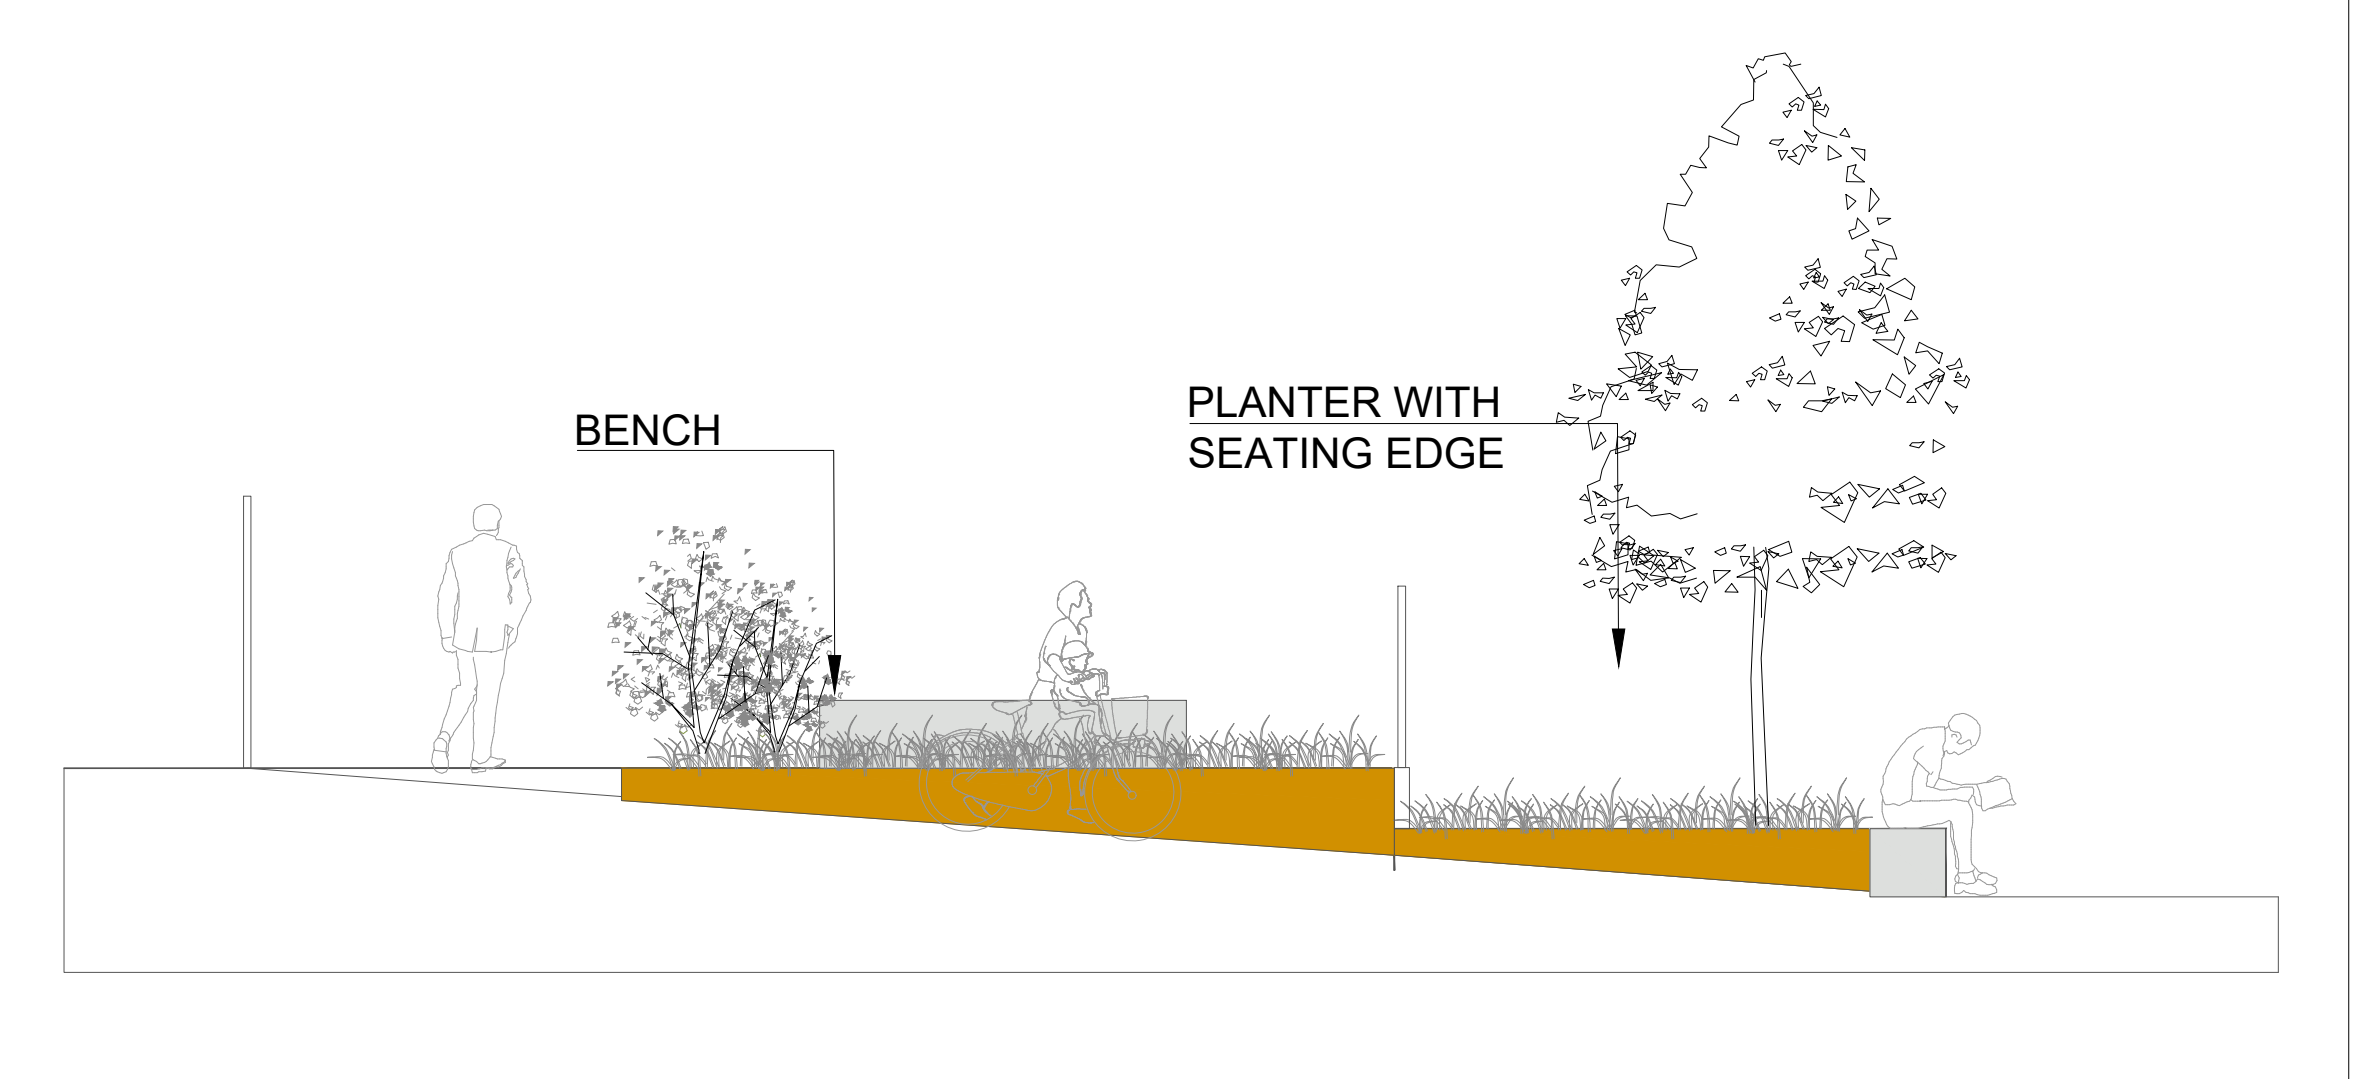

ELEVATION 2 - 1/50 @A1

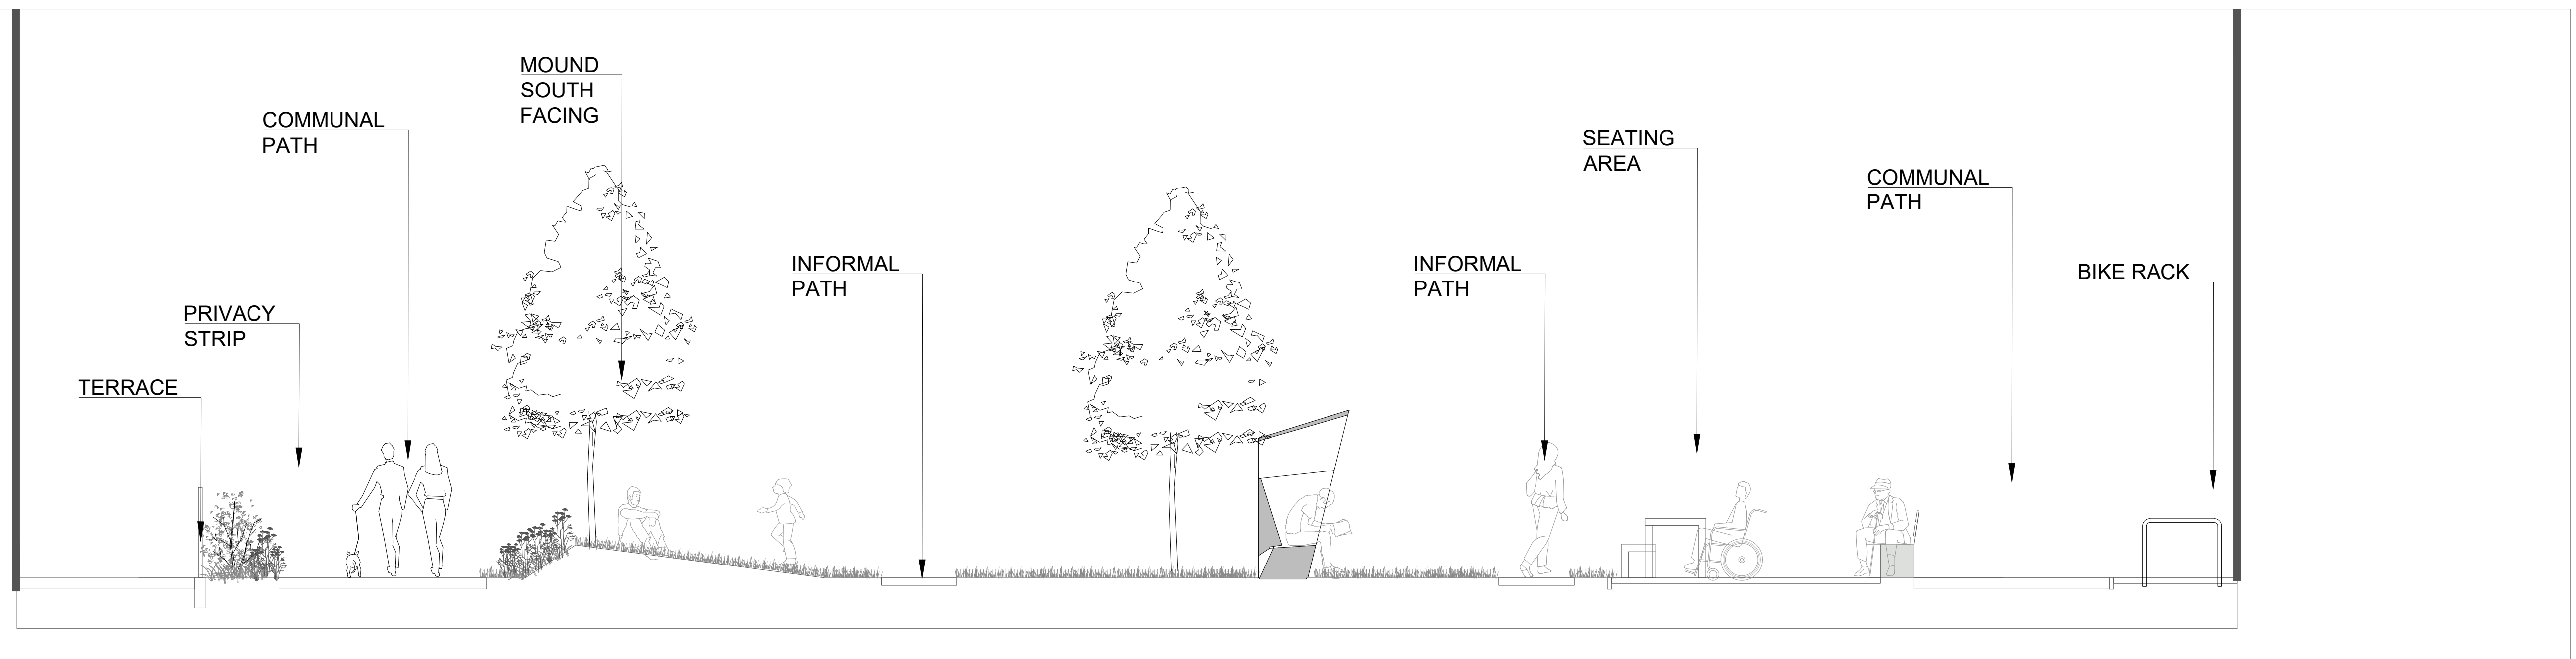

SECTION 1 - Amenity courtyard - 1/50 @A1

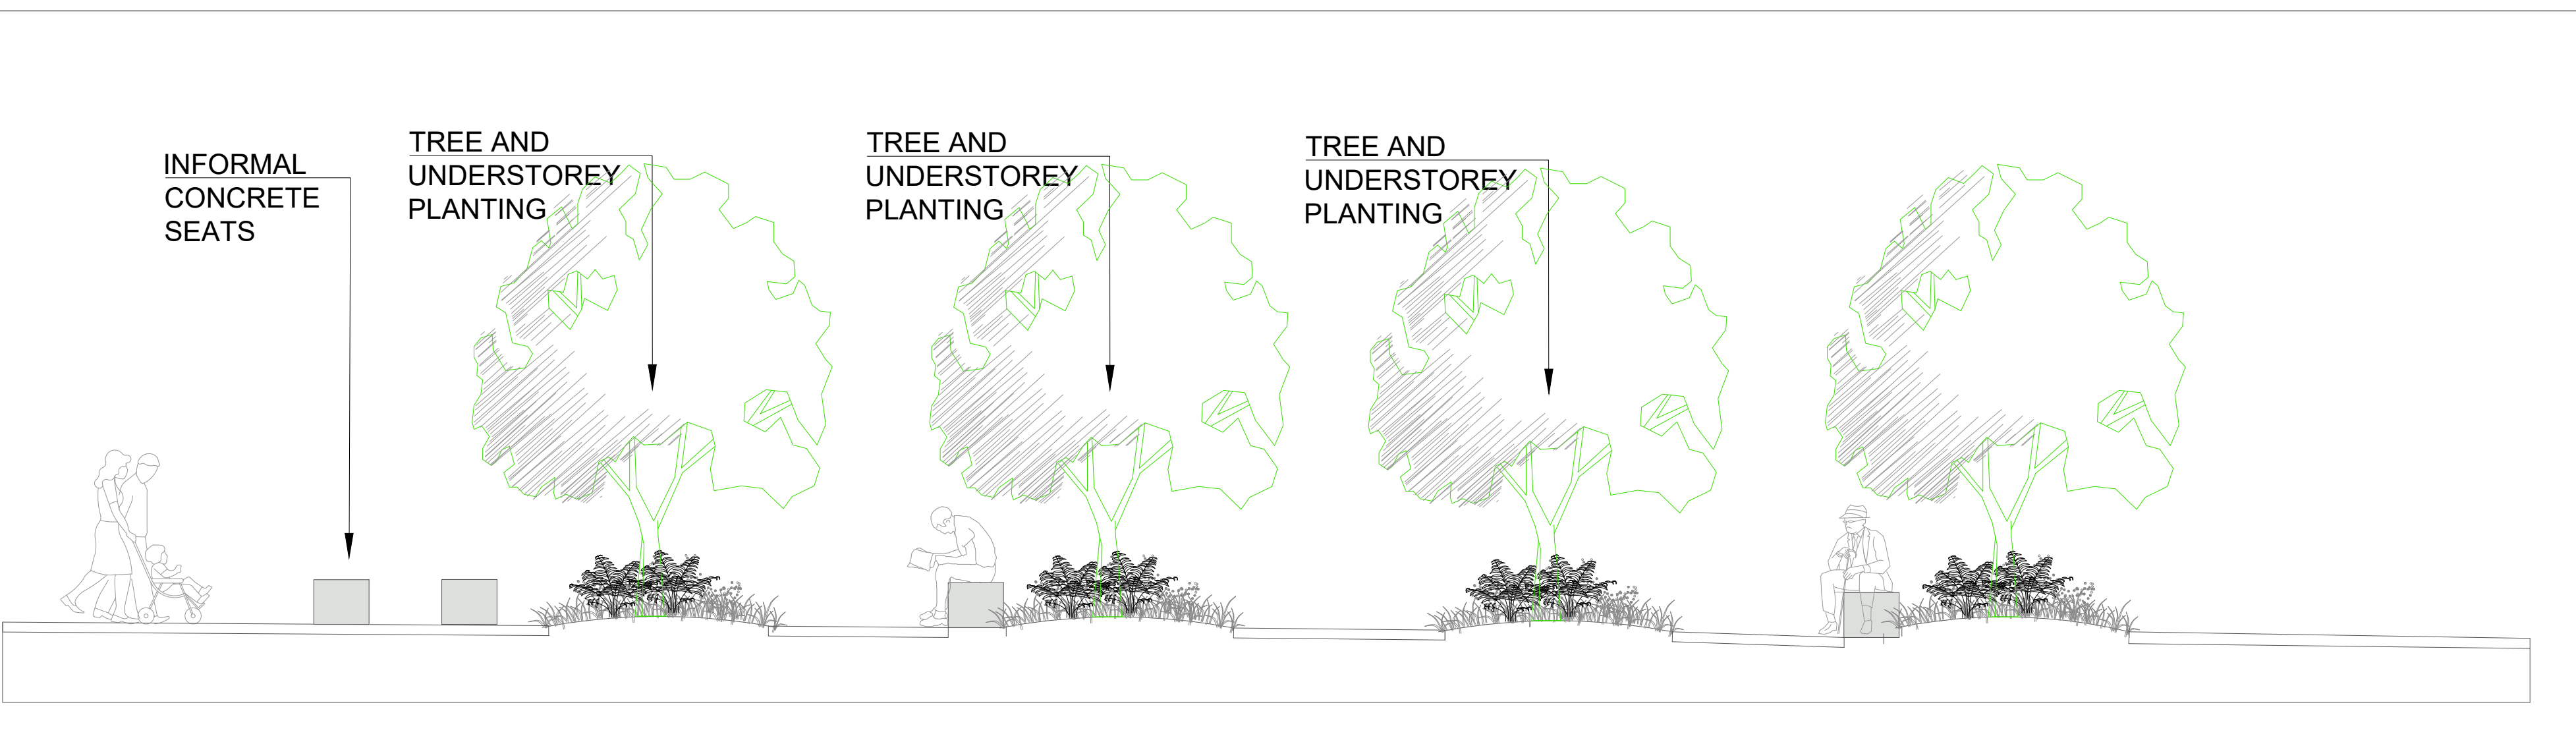

SECTION 2 - Civic plaza seating area - 1/50 @A1

REV	DESCRIPTION	DATE
01	Issue for planning	04/09/2024

Mitchell + Associates

PROJECT TITLE:
Social Housing Bundle 4 & 5

CLIENT:
NDFA

DRAWING NAME:
Forbes Lane - Landscape
Sections and elevations

DRAWING NUMBER:
200

JOB NUMBER:
LSOC003

STATUS:
PLANNING

DRAWN: CF CHECKED: FP SCALE: AS@ A1

NOTES:
All dimensions are in millimeters unless otherwise stated and shall be checked and confirmed by the contractor on site. Any discrepancies shall be immediately reported to the landscape architects. Work to figured dimensions only - Do not scale from drawing. Do Not Scale. Use Figure Dimensions Only. Not for Construction Purposes unless Specifically Marked. © This Drawing is Copyright of Mitchell + Associates.
www.mitchell.ie info@mitchell.ie +353 1 454 5066