



GENERAL NOTES

DO NOT SCALE FROM DRAWINGS. WORK TO FIGURED DIMENSIONS ONLY. ARCHITECT TO BE NOTIFIED OF ANY DISCREPANCIES.

THIS DRAWING TO BE READ IN CONJUNCTION WITH ALL ARCHITECT'S DRAWINGS, SPECIFICATIONS CONSULTANTS DESIGN TEAM DRAWINGS AND SPECIFICATIONS.

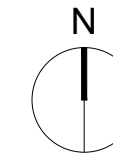

SITE NOTICE NO.2
LOCATION

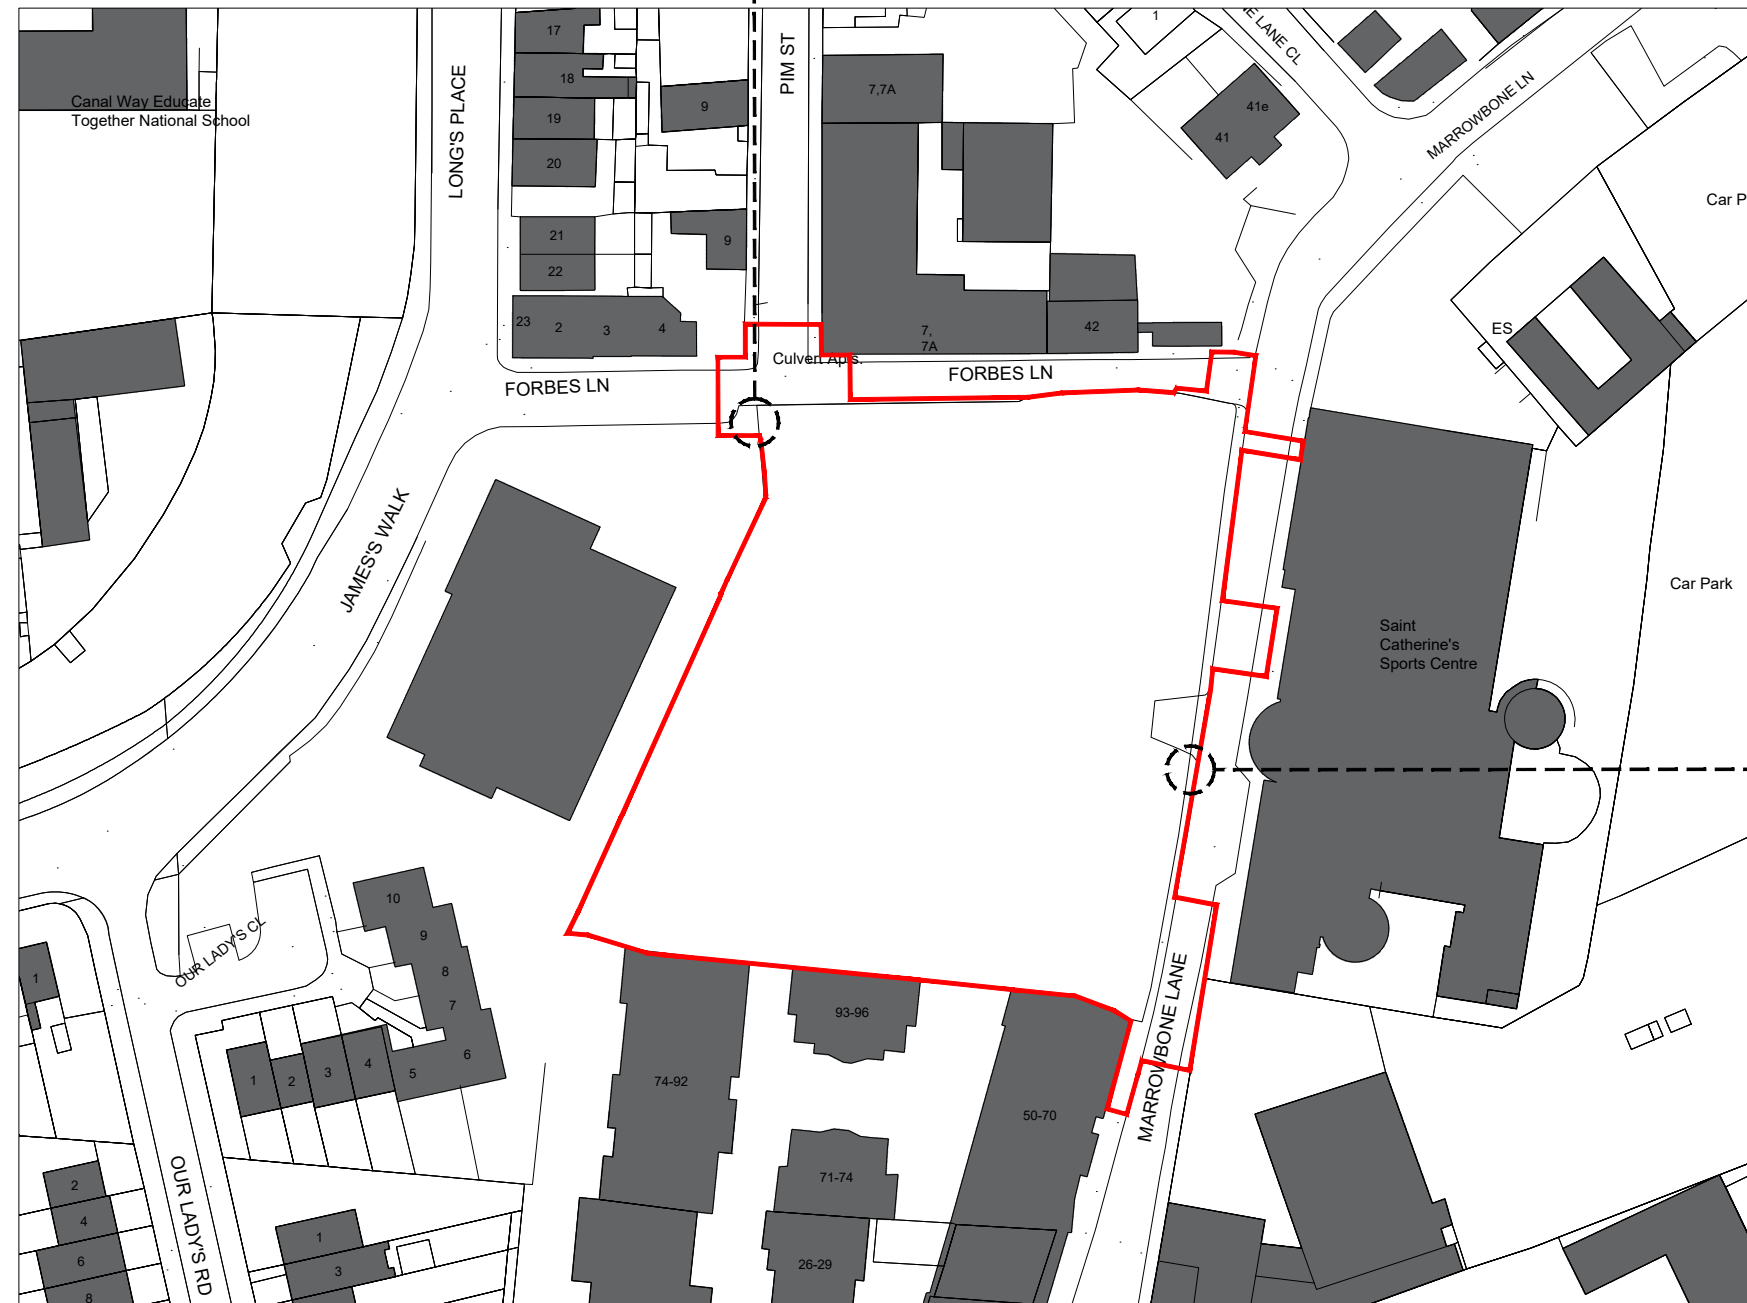

SITE NOTICE NO.1
LOCATION

— SITE BOUNDARY FOR THE PURPOSES OF THIS APPLICATION

Publisher / Source:

=====

Ordnance Survey Ireland (OSi)

Centre Point Coordinates:

=====

X,Y= 714048.2656,733461.489

Reference Index:

=====

Map Series | Map Sheets
1:1,000 | 3263-13

Data Extraction Date:

=====

Date= 04-May-2023

License / Copyright:

=====

Ordnance Survey Ireland 'Terms of Use' apply. Please visit 'www.osi.ie/about/terms-conditions'.

© Ordnance Survey Ireland, 2023

Compiled and published by Ordnance Survey Ireland, Phoenix Park, Dublin 8, Ireland.

Unauthorised reproduction infringes Ordnance Survey Ireland and Government of Ireland copyright.

All rights reserved. No part of this publication may be copied, reproduced or transmitted in any form or by any means without the prior written permission of the copyright owners.

The representation on this map of a road, track or footpath is not evidence of the existence of a right of way.

Ordnance Survey maps never show legal property boundaries, nor do they show ownership of physical features.

License No. CYAL50317410

Site Location Map 1:1000

REV	DATE	DESCRIPTION	ISSUED BY
REVISIONS			

PLANNING

CLIENT:
NDFA on behalf of Dublin City Council

PROJECT TITLE:
SHB 5 - FLD - Forbes Lane Depot

DRAWING TITLE:
Site Location Map

DRN BY:	CHK BY:	SCALE @ AS:	DATE:	REVISION:	JOB NO:
PD	DL	1:1000	12/09/24		23004
DRAWING NUMBER:		STATUS CODE:			
SHB5-FLD-DR-MCO-AR-P3-0001		P3			

M^CCORM
ARCHITECTURE
AND URBAN DESIGN

No.1 Grantham Street, Dublin 8
D08 A48Y Tel: +353 (0)1 478 8700
Block 5, Central Business Park
Tullamore, County Offaly
R35 F6F8 Tel: +353 (0)57 932 3867
website: www.mccorm.com
email: arch@mccorm.com

Figured dimensions only to be used. This drawing is copyright of MCCORM Ltd. All information is shared as per approved use in accordance with I.S. NA.2021 to I.S. EN ISO 19650-2: 2018. If Status Code