

GENERAL NOTES

DO NOT SCALE FROM DRAWINGS. WORK TO FIGURED DIMENSIONS ONLY. ARCHITECT TO BE NOTIFIED OF ANY DISCREPANCIES.


THIS DRAWING TO BE READ IN CONJUNCTION WITH ALL ARCHITECT'S DRAWINGS, SPECIFICATIONS CONSULTANTS DESIGN TEAM DRAWINGS AND SPECIFICATIONS.



CONEXT ELEVATION C-C 1:250



CONEXT ELEVATION D-D 1:250

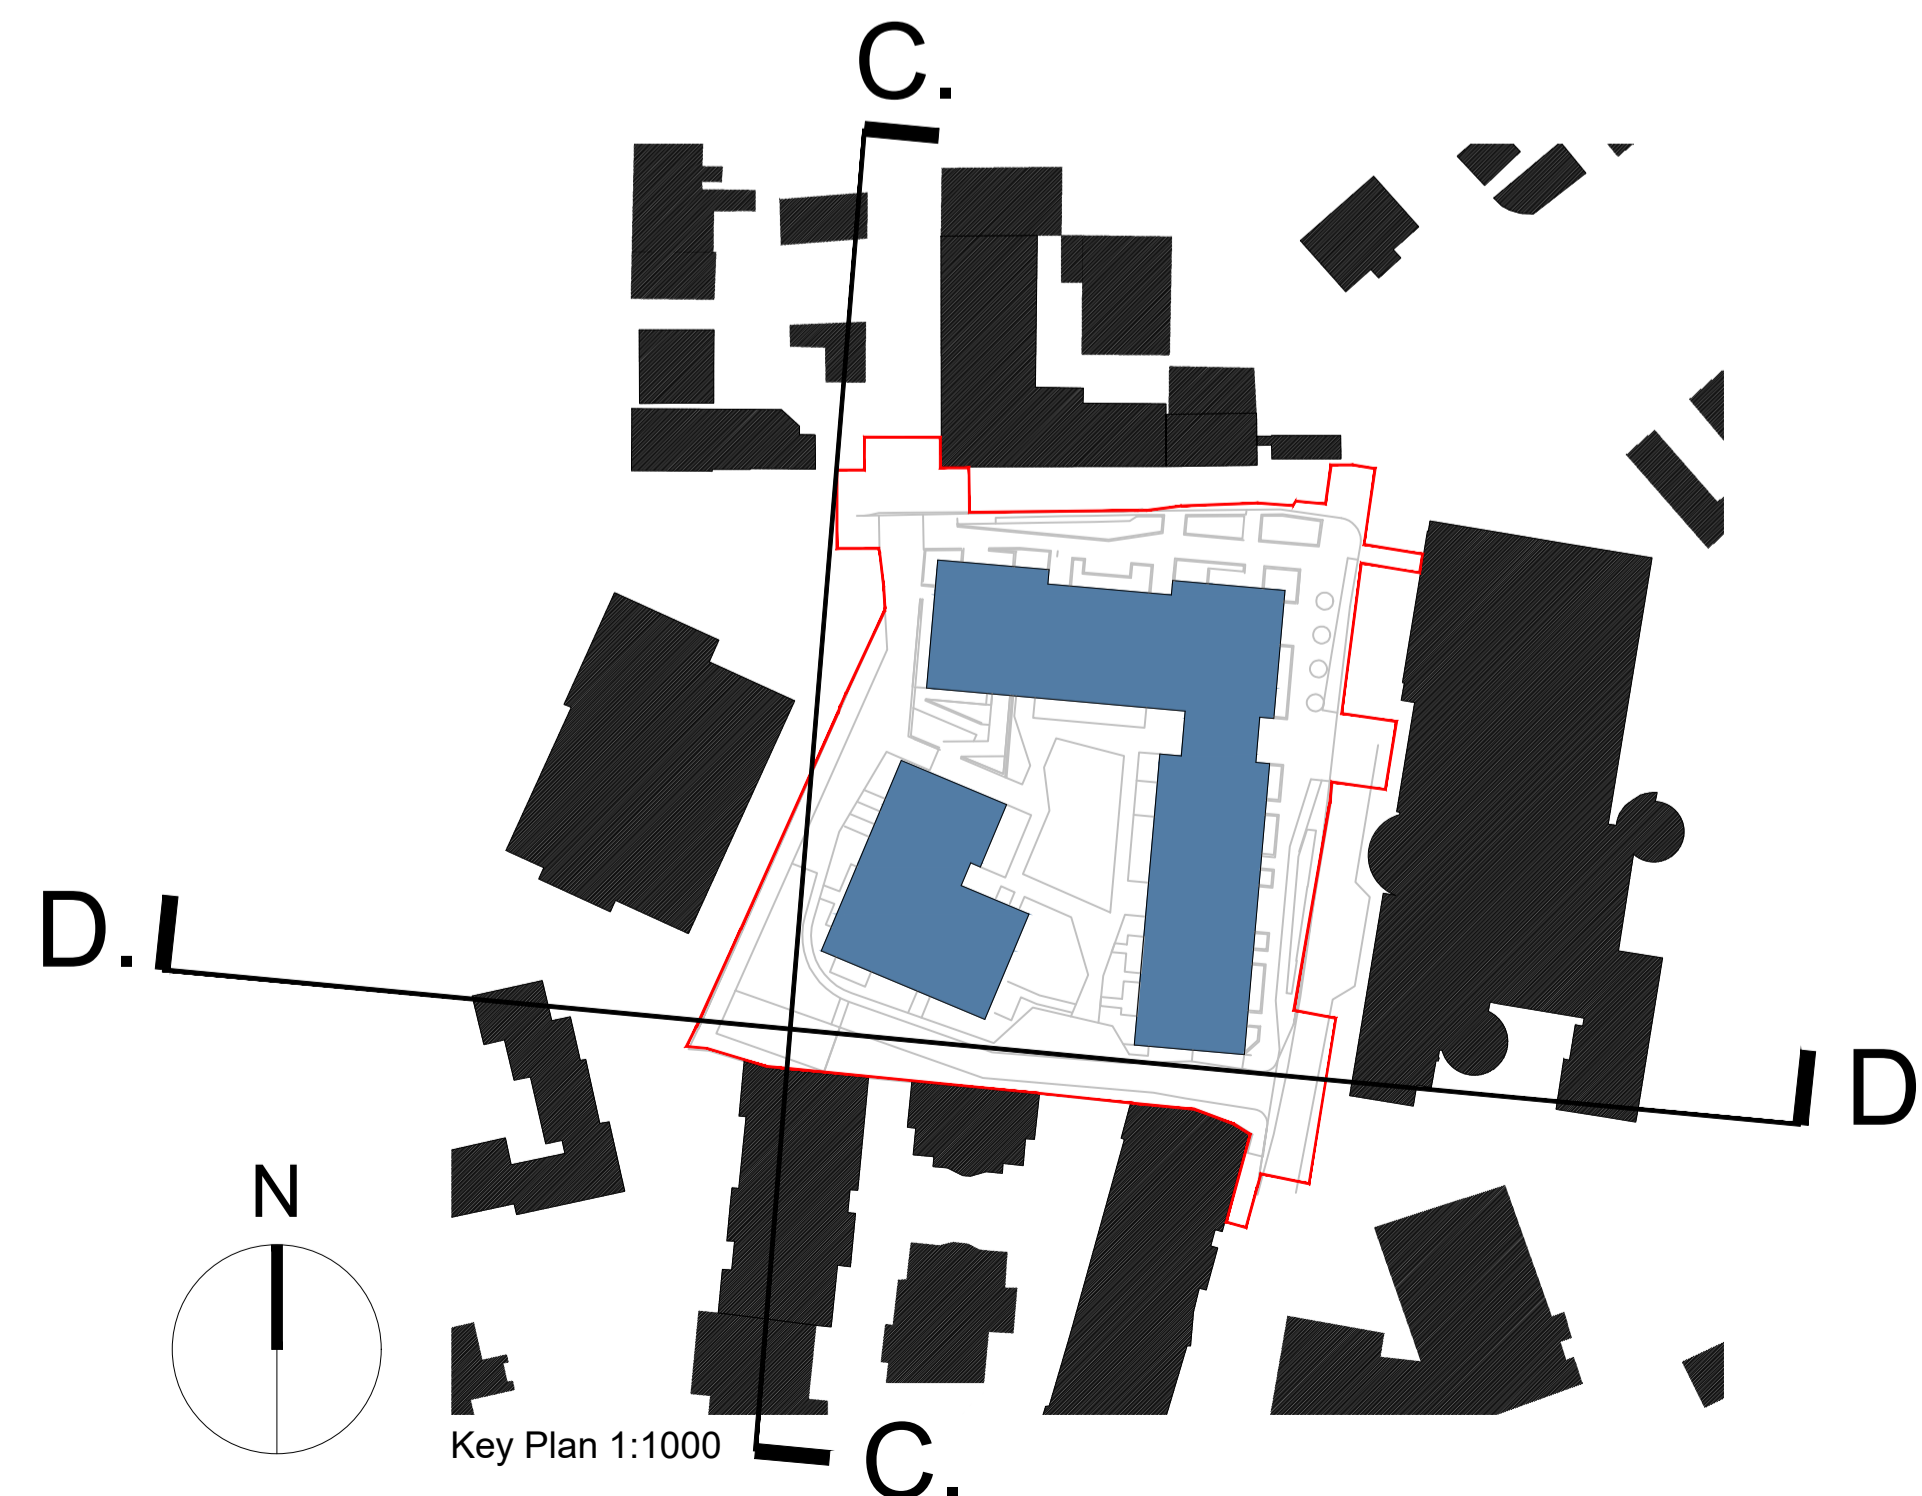

REV	DATE	DESCRIPTION	ISSUED BY
REVISIONS			

PLANNING

CLIENT: NDFA on behalf of Dublin City Council

PROJECT TITLE: SHB 5 - FLD - Forbes Lane Depot

DRAWING TITLE: Context Elevations Sheet 2

DRN BY:	CHK BY:	SCALE @ A1:	DATE:	REVISION:	JOB NO.:
PD	DL	1:250	12/09/24		23004
DRAWING NUMBER:		STATUS CODE:			
SHB5-FLD-DR-MCO-AR-P3-0006		P3			

M'CORM
ARCHITECTURE
AND URBAN DESIGN

No.1 Grantham Street, Dublin 8
D08 A48Y Tel: +353 (0)1 478 8700
Block 6, Central Business Park
Tullamore, County Offaly
R35 F6F8 Tel: +353 (0)57 932 3867
website: www.mcorm.com
email: arch@mcorm.com

Figured dimensions only to be used. This drawing is copyright of M'CORM Ltd. All information is shared as per approved use in accordance with I.S. NA-2021 to I.S. EN ISO 19650-2:2018. If Status Code above is empty, this information has been shared as Status Code SD - Work in Progress (WIP) / Draft.